


Beem Lal Bajaj,
Partner in Charge, Building Plan,
Durgam Municipal Corporation

Durgam Municipal Corporation

Structural Safety should be
ensured by the owner.

Building Plan Approved
on 20.11.2018
by the Municipal Corporation
Durgam

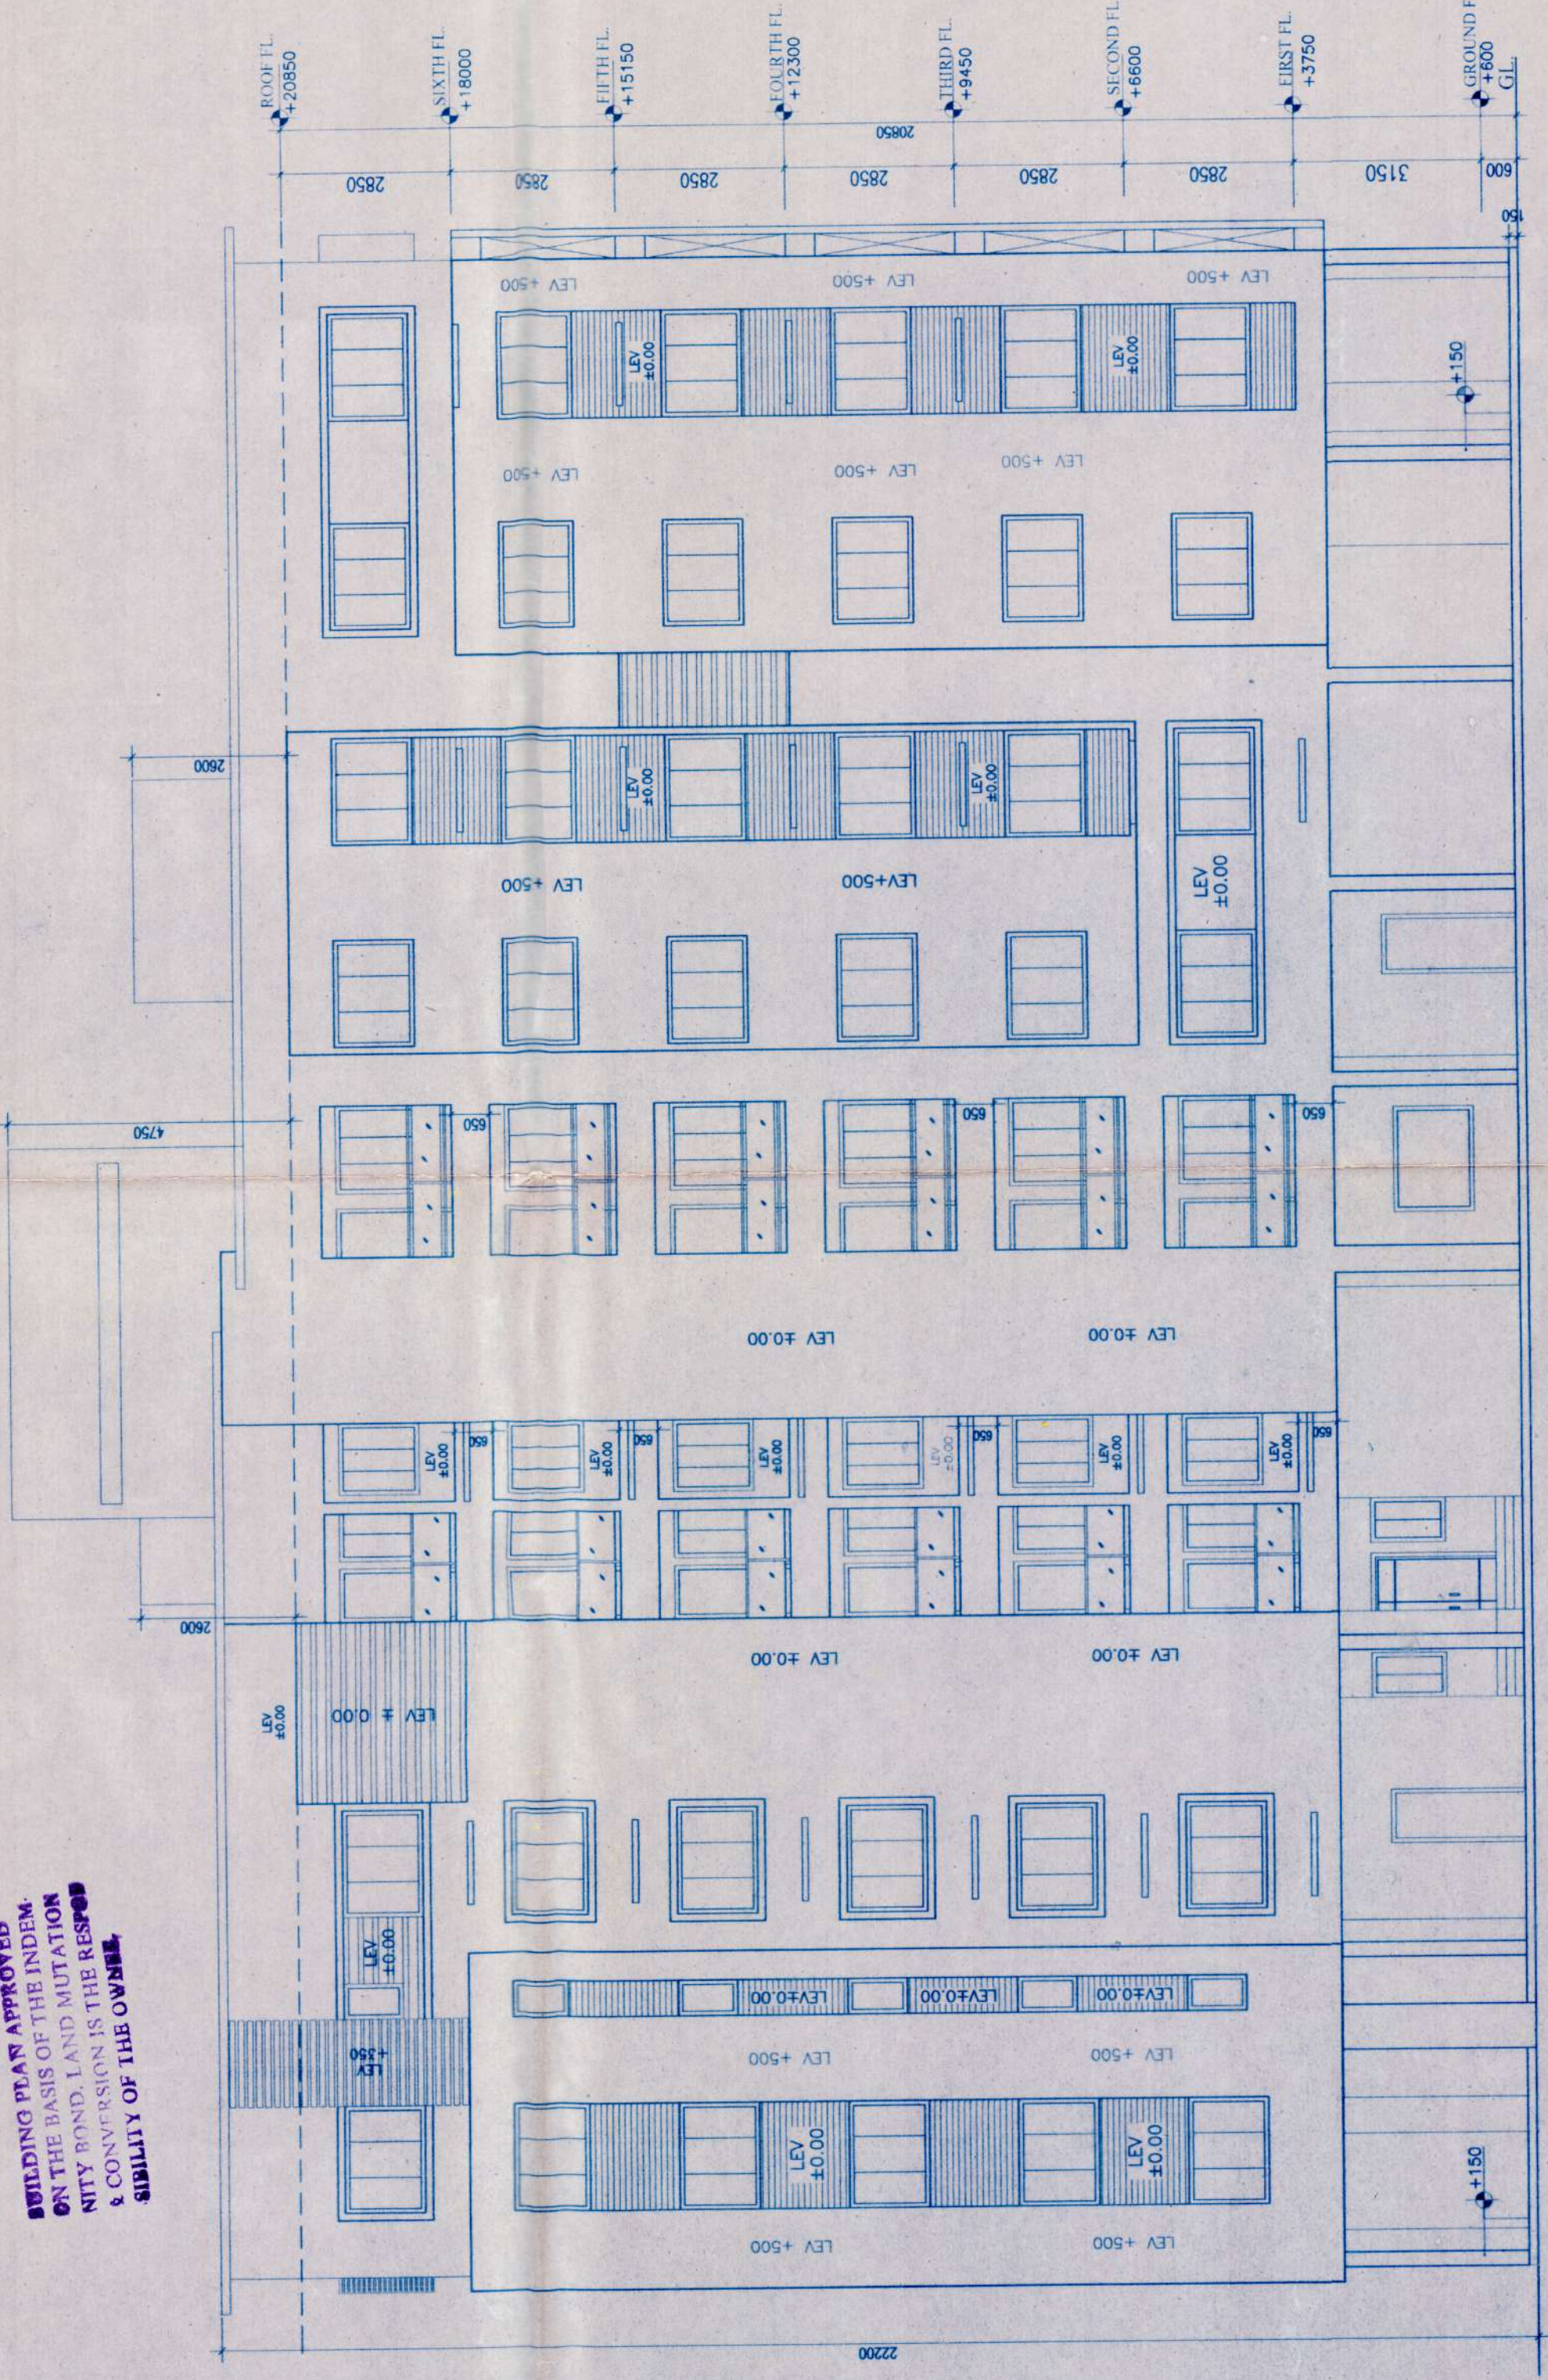

FRONT ELEVATION (BLOCK-B)
SCALE - 1:100

DOORS AND WINDOWS SCHEDULE

NO.	WIDTH	HEIGHT	LOCATION
01	1050	2100	ENTRY
02	900	2100	BED ROOM
03	750	2100	KIT/TOILET
04	1000	2100	SERVICES
05	1050	2100	TOILET
06	1050	1250	BALCONY
07	1500	1250	BALCONY
08	1800	1350	BEDROOM 1
09	1200	1350	BED ROOM /STAIR
10	900	1000	KITCHEN
11	750	1350	BED ROOM 2
12	600	1000	TOILET