



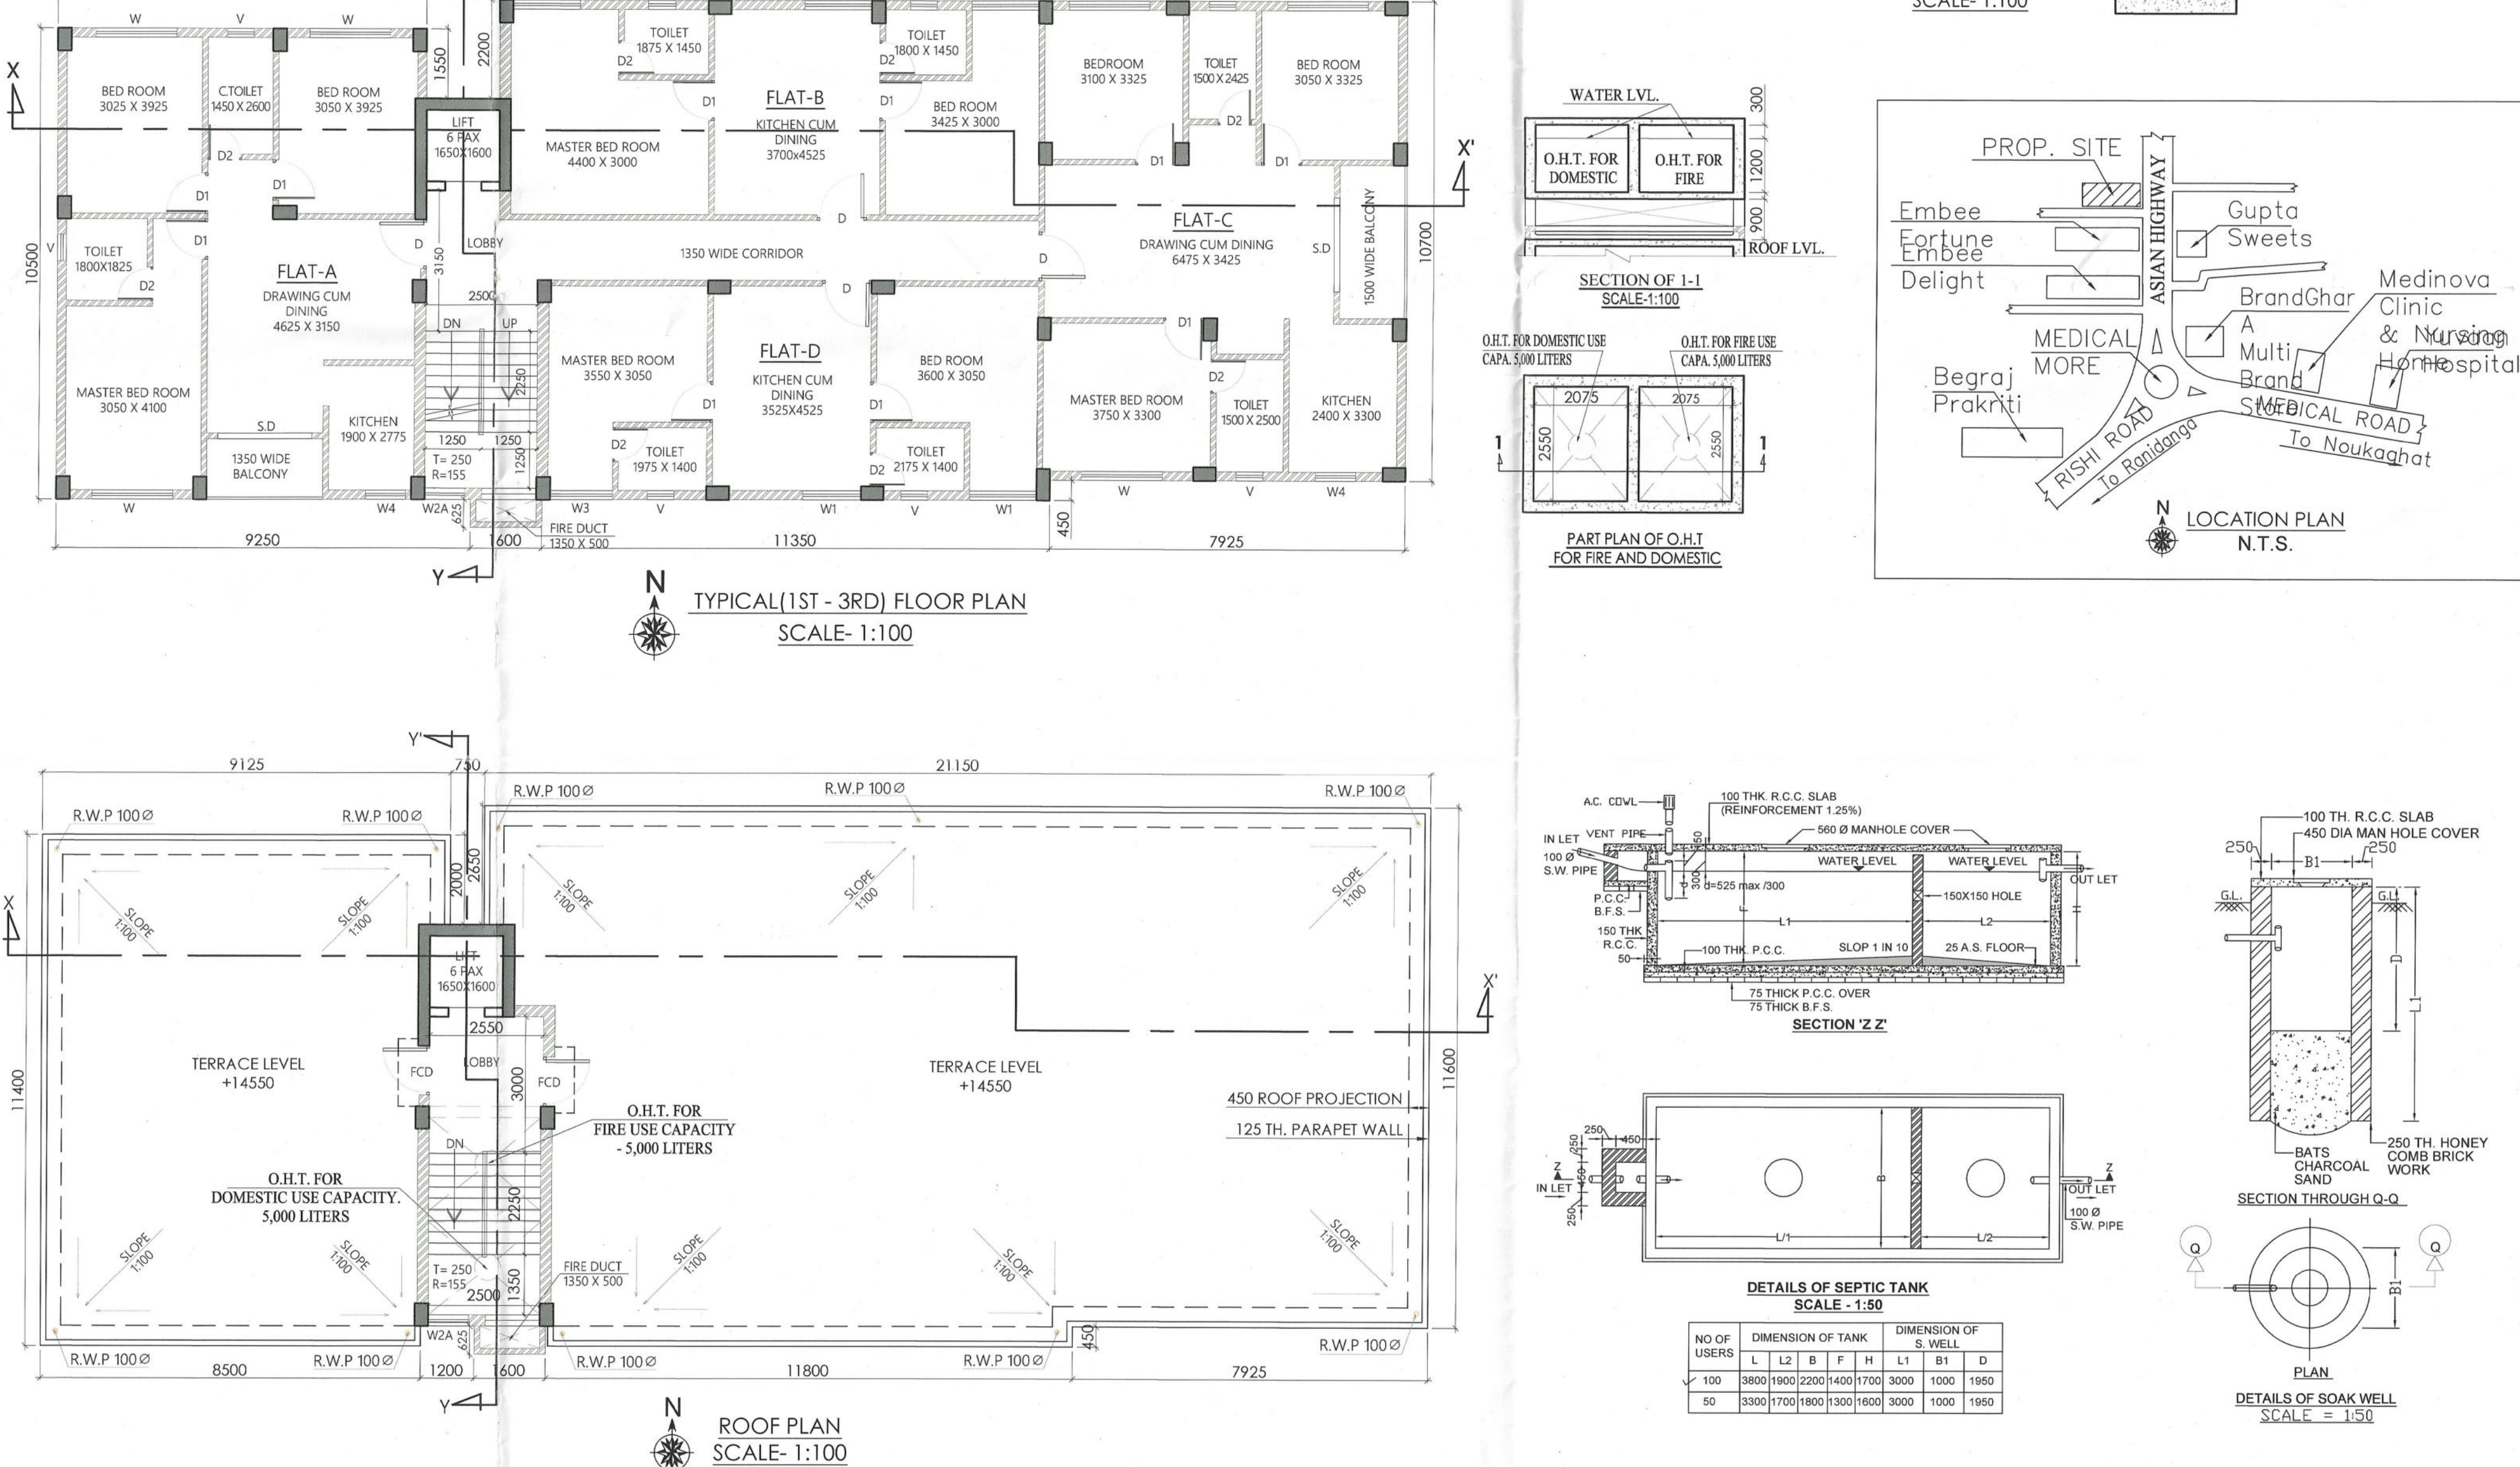

|                   |                                                                                       |                                                                                           |
|-------------------|---------------------------------------------------------------------------------------|-------------------------------------------------------------------------------------------|
| SHEET NO.:-01/01  |  | F-0108 1ST FLOOR,<br>CITY CENTRE OFFICE BLOCK,<br>UTTARAYAN TOWNSHIP,<br>SILIGURI- 734010 |
| CKD. BY:-K.K.ROY  |                                                                                       |                                                                                           |
| DRAWN BY:- ALAMIN |                                                                                       |                                                                                           |

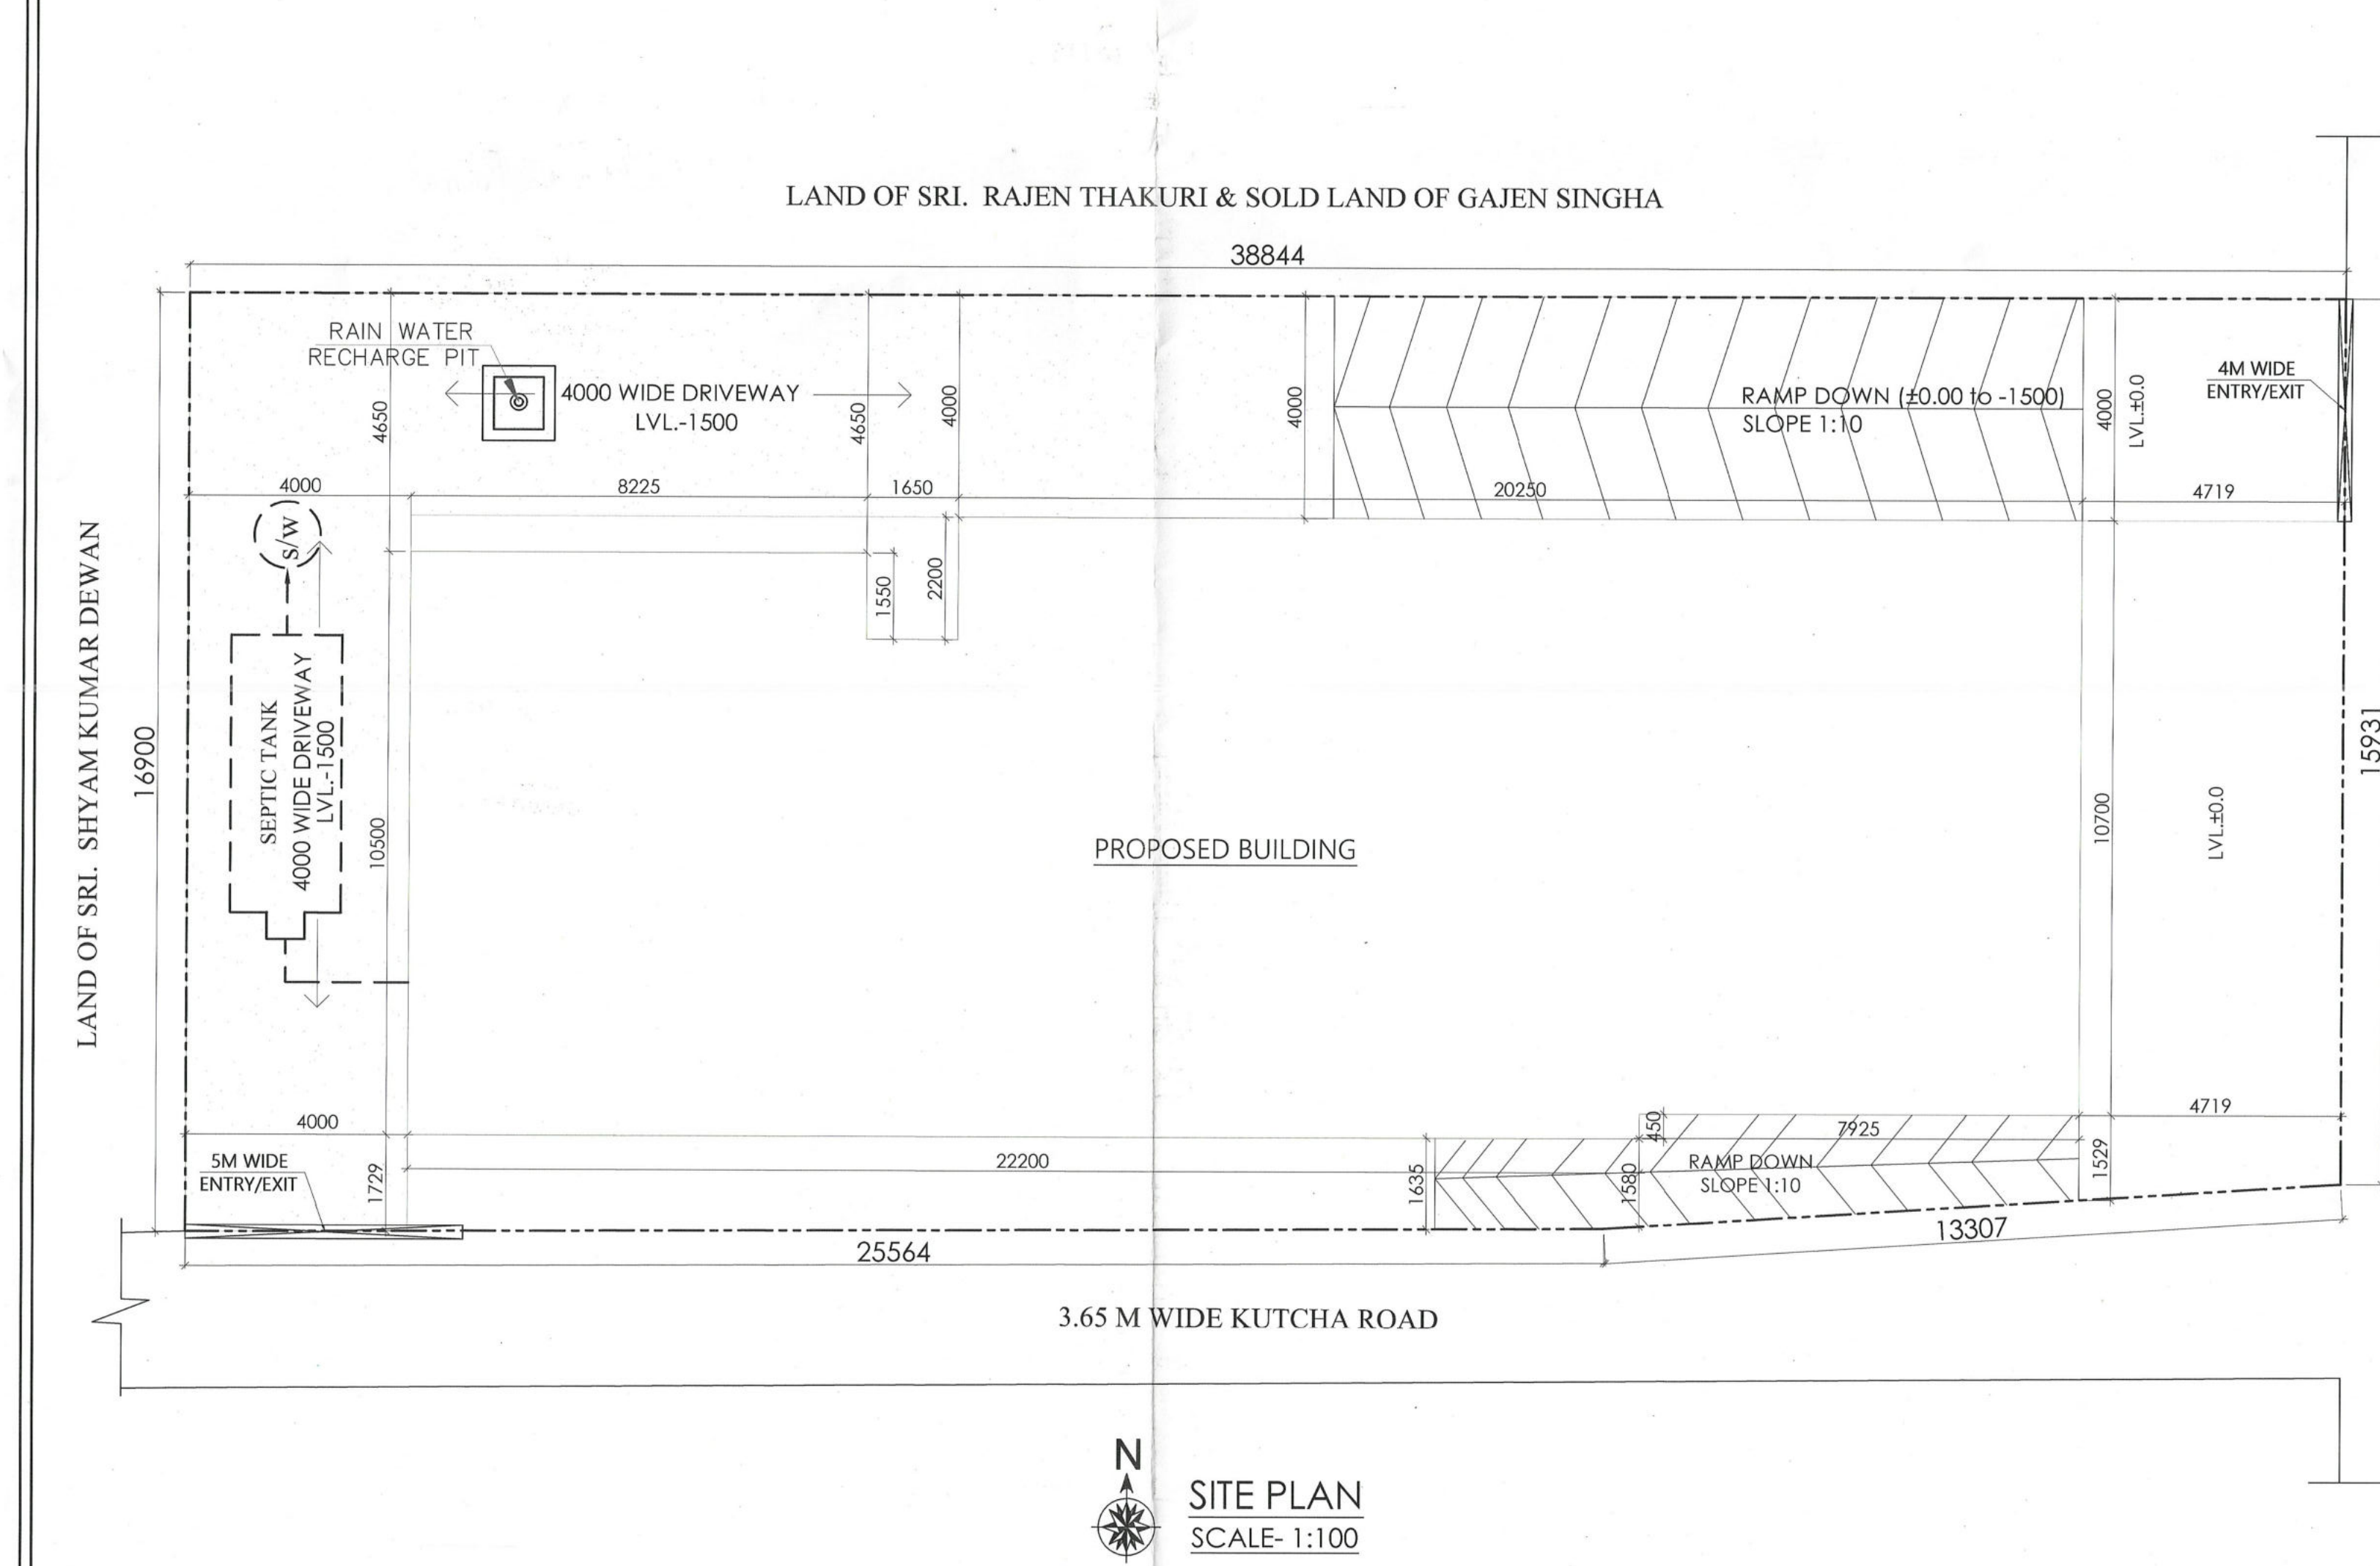

F-0108 1ST FLOOR,  
CITY CENTRE OFFICE BLOCK,  
UTTARAYON TOWNSHIP,  
SILIGURI- 734010

May be Sanctioned  
Architect  
Sikgunt, Dist. Dapdap

Technically Approved  
Senior Engineer  
Sikgunt, Dist. Dapdap

The Construction of the Building shall be supervised by the Licensed  
Building Surveyor/Architect, signing the plan application. Unless  
otherwise approved by the Authority the permission shall remain valid  
for a period of TWO YEARS.  
Registration No. 164 Permission Granted/Permission granted  
subject to the condition noted in the OFFICE Building plans, also  
to be approved by the Matigara Panchayat Samity, before the  
proposed construction undertaken.

FILE ORDER NO. 189/MPS  
DATE 01/05/2014

Executive Officer  
Matigara Panchayat Samity  
P.O. Karambala, N. Dapdap

Junior Engineer (RWP)  
Matigara Development Block  
&  
Building Plan In Charge  
Matigara Panchayat Samity

APPROVED  
Executive Officer  
Matigara Panchayat Samity  
P.O. Karambala, Dist. Dapdap