


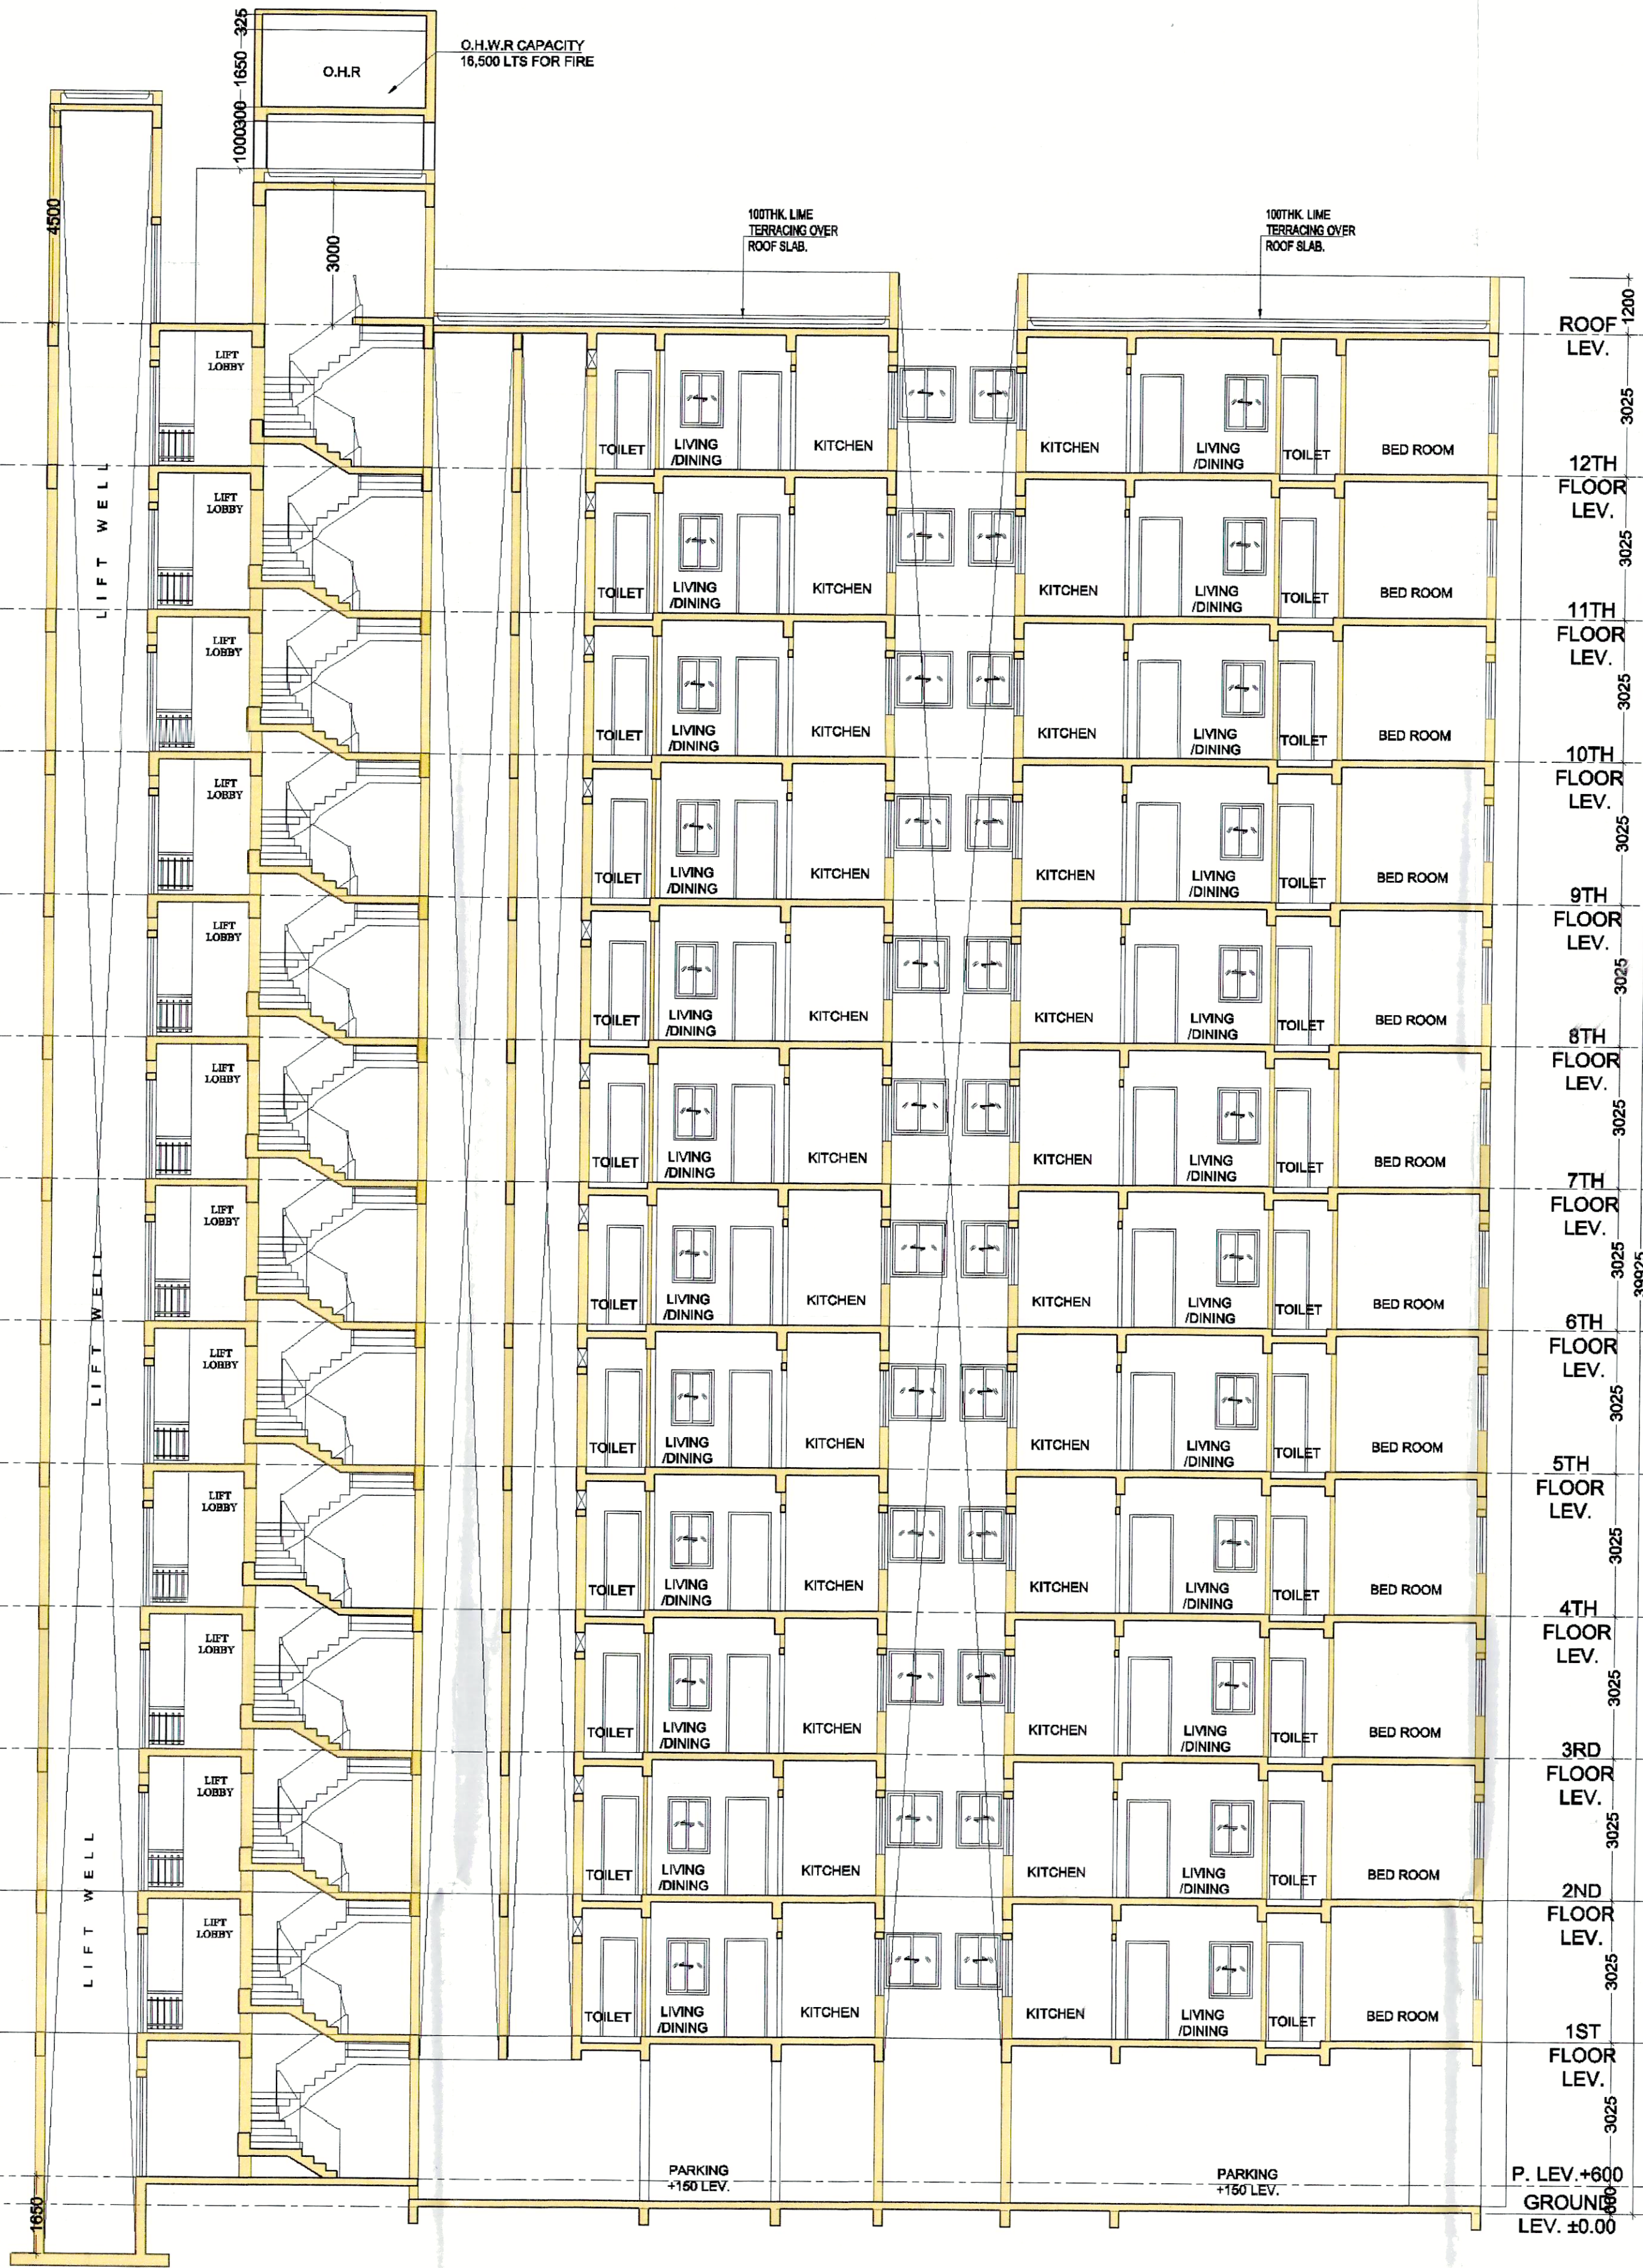

SECTION THROUGH B-B



SECTION THROUGH A-A

PROJECT
PROPOSED ALTERATION OF PREVIOUSLY
SANCTIONED VIDE SL. NO. B.O.C8 DATED 28.9.2018
AGAINST PETITION NO. 749 OF 2018-19 AND
SUBSEQUENTLY REGULARISED VIDE SL. NO. B.O.A.8
DATED 18.2.2021 AGAINST PETITION NO. 088 OF
2020-2021 & SANCTION ON 12.3.2021 FOR G+12
STOREYED AFFORDABLE HOUSING UNDER
PRADHAN MANTRI AWAS YOJANA AT MUNICIPAL
HOLDING NO. 29 , KANAILAL GOSWAMI SARANI
(PREVIOUSLY KNOWN AS RAILAND ROAD), UNDER
CIRCLE NO. 'F', OF THE SERAMPORE MUNICIPALITY
COMPRISED IN L.R. DAG NOS. 2501, 2502, 2503,
2504, 2528, 2573, 2574, 2575, 2576, 2577, 2578,
2579, 2580, 2581, 2582, 2583, 2584, 2585, 2590,
2594, 2596, 2597, 2642, 2643, MOUZA: MAHESH,
P.S. SERAMPORE, J.L.: 15, L.R. KHATIAN NO.
11337,P.O. SERAMPORE,PIN: 712201, DISTRICT
HOOGHLY, WEST BENGAL.

TITLE :
SECTION THROUGH A-A &
SECTION THROUGH B-B
(TYPE-2A)

SPECIFICATION
1. ALL DIMENSIONS ARE IN MM UNLESS IT IS MENTIONED.
2. ALL EXTERNAL BRICK WALLS ARE 200 MM THICK AND INTERNAL 100 MM THICK.
3. ALL BRICKWORK PLASTERING INSIDE OR OUTSIDE ARE IN THE RATIO OF 1:1:4 RESPECTIVELY AND OUTSIDE
PLASTERING CONTAINS WATER PROOFING.
4. ALL CIVIL WORKS ARE AS PER IS 456 AND ALL REINFORCEMENT AS PER IS 1178.
5. ALL R.C.C. WORKS ARE IN THE RATIO M-20.
6. ALL PRECAUTIONARY MEASURES SHALL BE TAKEN AT THE TIME OF CONSTRUCTION.
7. DEPTH OF WATER RESERVOIR SHALL NOT BE MORE THAN THE DEPTH OF MAIN COLUMN FOUNDATION.

SIGNATURE OF OWNER
ALOK ROY
Empanelled Geotechnical Engineer
Kolkata Municipal Corporation
Class-I, Reg. No. 1775
6A, Milon Park
Kolkata-700 094

SIGNATURE OF ARCHITECT
MALAY KUMAR GHOSH
Regn. No. CA/92/14854
35A, Dr. Sarat Banerjee Road
Kolkata-700 029

SIGNATURE OF STRUCTURAL ENGINEERS
BIBIK BIKASH MULLICK
B.S.E. - 1/775
KOLKATA MUNICIPAL CORPORATION

SIGNATURE OF ARCHITECT
MALAY KUMAR GHOSH
Regn. No. CA/92/14854
35A, Dr. Sarat Banerjee Road
Kolkata-700 029

SIGNATURE OF ARCHITECT
MALAY KUMAR GHOSH
Regn. No. CA/92/14854
35A, Dr. Sarat Banerjee Road
Kolkata-700 029

SIGNATURE OF ARCHITECT
MALAY KUMAR GHOSH
Regn. No. CA/92/14854
35A, Dr. Sarat Banerjee Road
Kolkata-700 029

SCALE 1:100 REF. NO.
DATE 18.02.19 DRC. NO. ESP/2018/EDEN SERAMPUR/SANC/ARCHI-2A-02
DEALT P.O.A.P. DESIGNED M.G.

ARCHITECTS
ESPACE
35A, DR. SARAT BANERJEE ROAD,
KOLKATA 700-029
PH.NO= 2465-4130,4159

THIS DRAWING IS A PROPERTY OF ESPACE, 35 A, SARAT BANERJEE ROAD, KOLKATA-700 029.
ANY MODIFICATION, CHANGES, DEVIATIONS IS NOT PERMISSIBLE WITHOUT PRIOR INTIMATION
TO ESPACE IN THE CONTRARY, THIS WILL BE TREATED AS ILLEGAL ACT.

ARCH-2A-02

TYPE 2A

SECTION A-A, B-B

Existing Petition No. 088/2020-2021

Existing Petition and Sanctioned

on B. O. C. Dated 18.02.2024

VALIDITY EXTENDED UPTO: 17.02.2026

Grandhasit
Chakrabarty
2/8/5

Sub Asstt. Engineer

Serampore Municipal Corporation

Chairman Municipality

Managers