


Latitude : 22.48809° N
Longitude : 88.34314° N

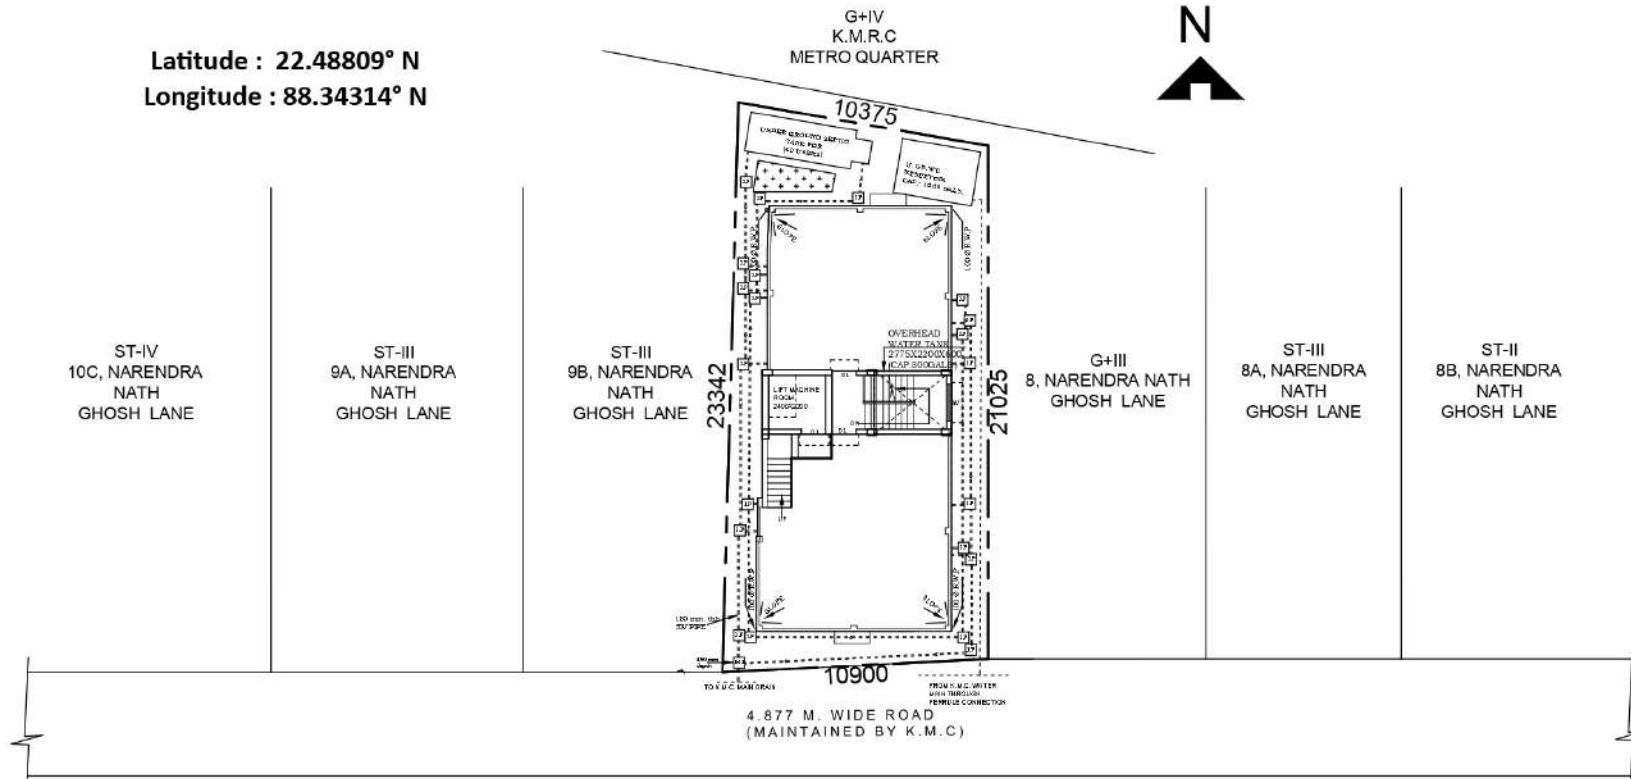

JAPAN CONSULATE

SITE PLAN
SCALE:- 1:200

FOR MANDHAN PROJECTS
Rohan Tannair
PARTNER