




LAND SCHEDULE (AS PER DEED) -			
SCHEDULE OF LAND (area to be developed) -			
NAME OF OWNERS			
1. TERAI INFRASTRUCTURES LIMITED REGD. OFFICE: 10, GOVERNMENT PLACE EAST, KOLKATA - 700001 CORPORATE OFFICE: AGARWALA HOUSE, 2ND MILE, SEVOKE ROAD, SLUGURI - 734001			
2. TERAI TEA COMPANY LIMITED REGD. OFFICE: 10, GOVERNMENT PLACE EAST, KOLKATA - 700001 CORPORATE OFFICE: AGARWALA HOUSE, 2ND MILE, SEVOKE ROAD, SLUGURI - 734001			
3. ABHUIT TEA COMPANY PRIVATE LIMITED REGD. OFFICE: 10, GOVERNMENT PLACE EAST, KOLKATA - 700001 CORPORATE OFFICE: AGARWALA HOUSE, 2ND MILE, SEVOKE ROAD, SLUGURI - 734001			
SL NO. 1, 2, 3 REPRESENTED BY SRI KAMAL KISHORE BHANI, SON OF SRI RAM CHANDRA BHANI			
CERTIFICATE OF OWNER			
I do hereby declare that the building proposed for construction shall be supervised by the LBA/LBS signing the building plan application or in his absence by any other LBA/LBS of the appropriate category and as approved by the authority.			
TERAI INFRASTRUCTURES LTD DIRECTOR For Terai Tea Co. Ltd. Authorized Signatory For Abhuit Tea Co. Pvt. Ltd. Authorized Signatory			
SIGNATURE OF OWNERS			
SIGNATURE OF ARCHITECT			
TITLE - SITE PLAN			
PROJECT - PROPOSED PLAN OF (L+G+UG+II) STORED COMMERCIAL BUILDING OF HEIGHT 12.050 M LOCATED AT SEVOKE ROAD, SLUGURI WITH A PROVISION OF EXTENSION UPTO L+G+UG+VII OF HEIGHT UPTO 25.45M			
ARCHITECTS			
AGRAWAL & AGRAWAL			
BARODA KOLKATA			
SCALE	DATE	DEALT	CHECKED
1:1	27.08.2024	SAMULLA	TARAK / BEDA
1/7			

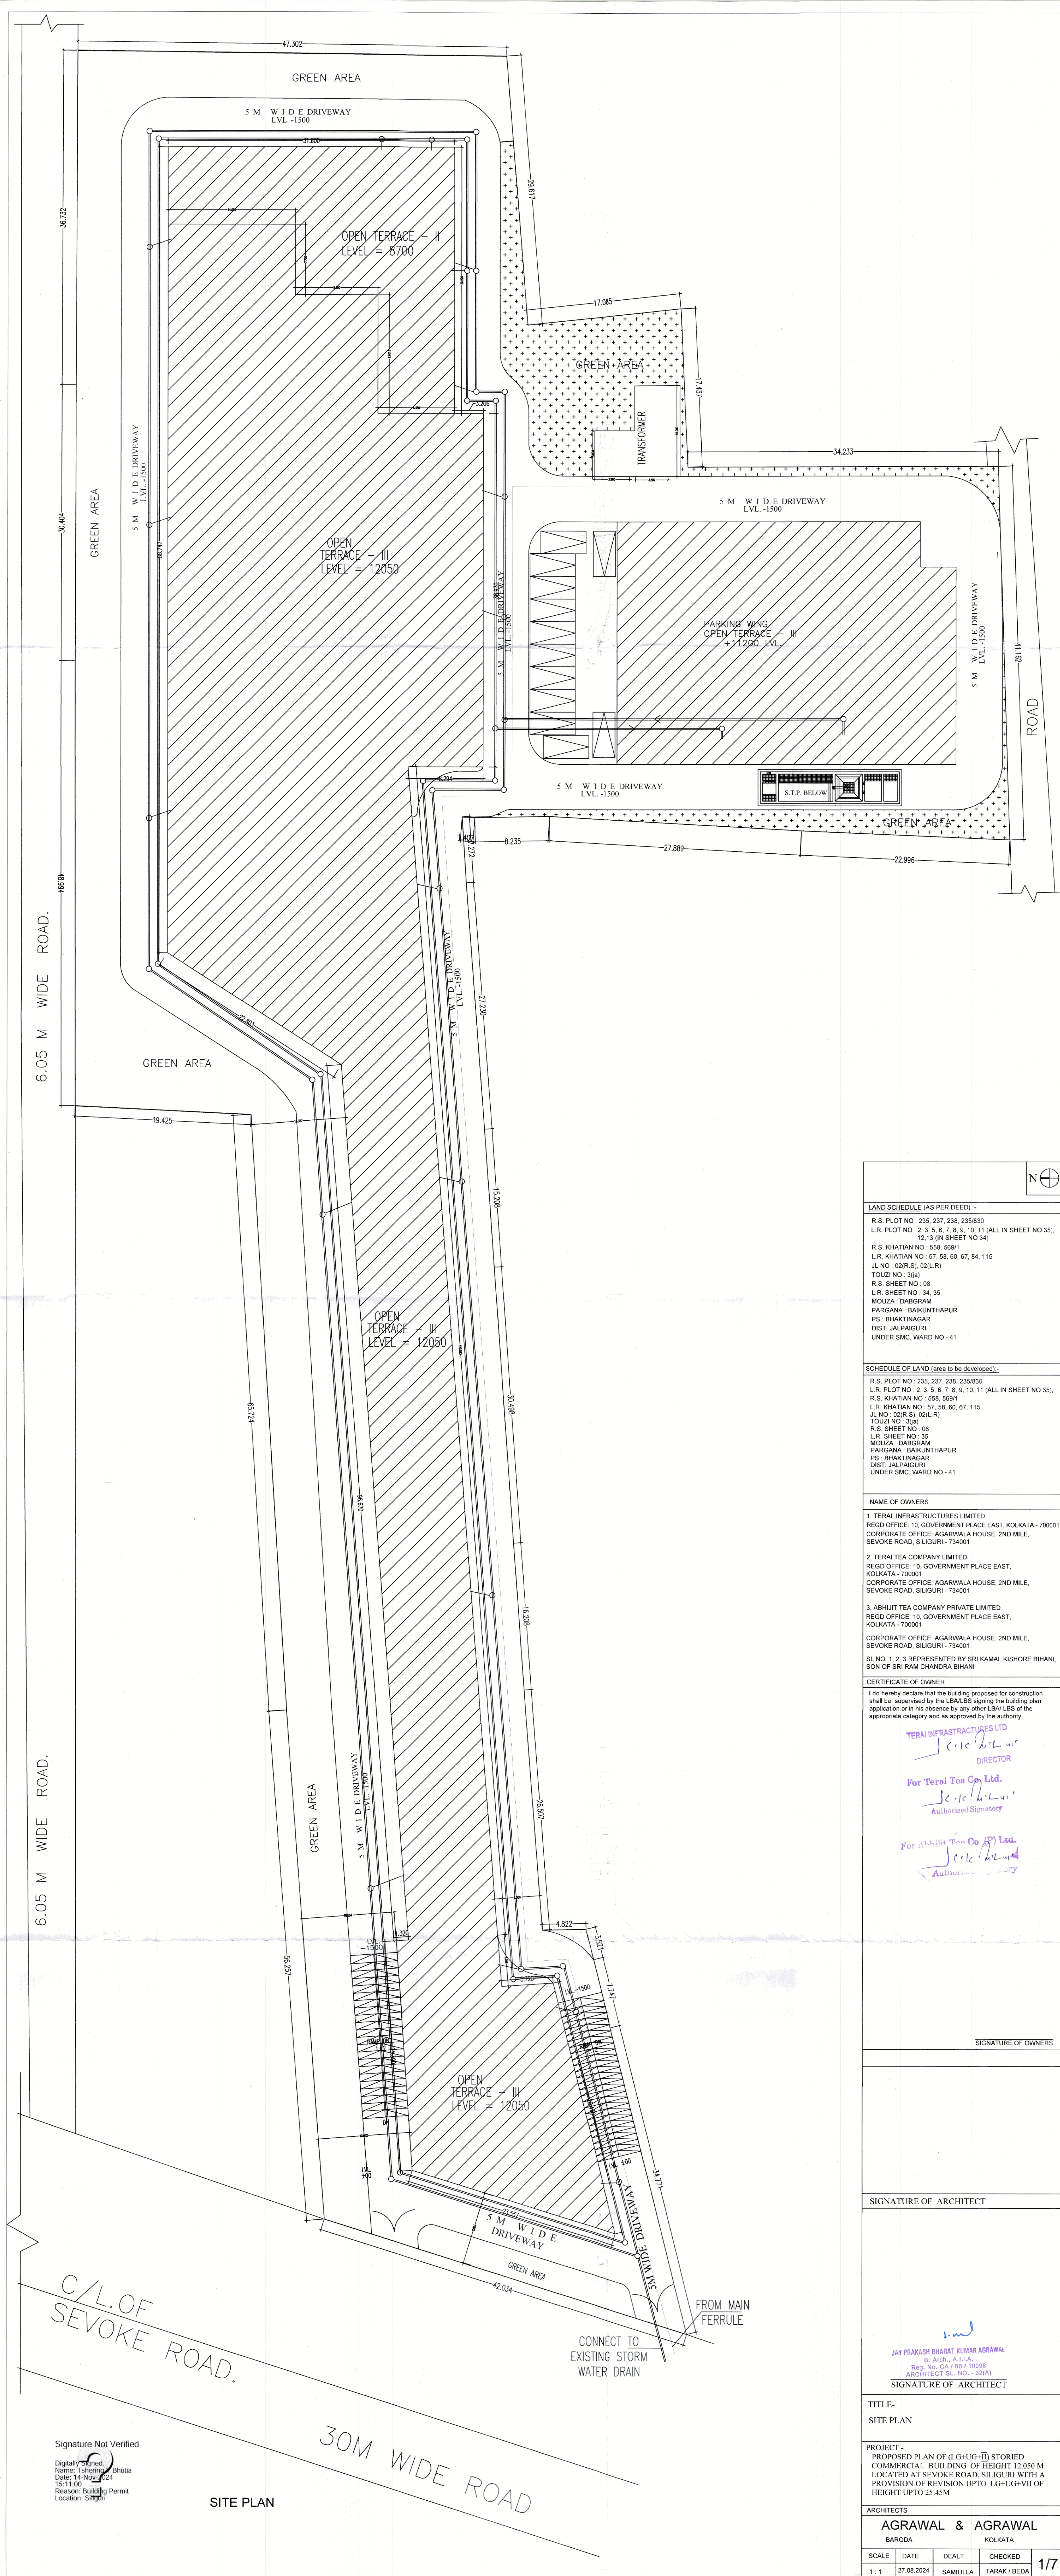

Signature Not Verified
Digitally signed by
15:11:00
Reason: Building Permit
Location: Sluguri

SITE PLAN

30M WIDE ROAD