



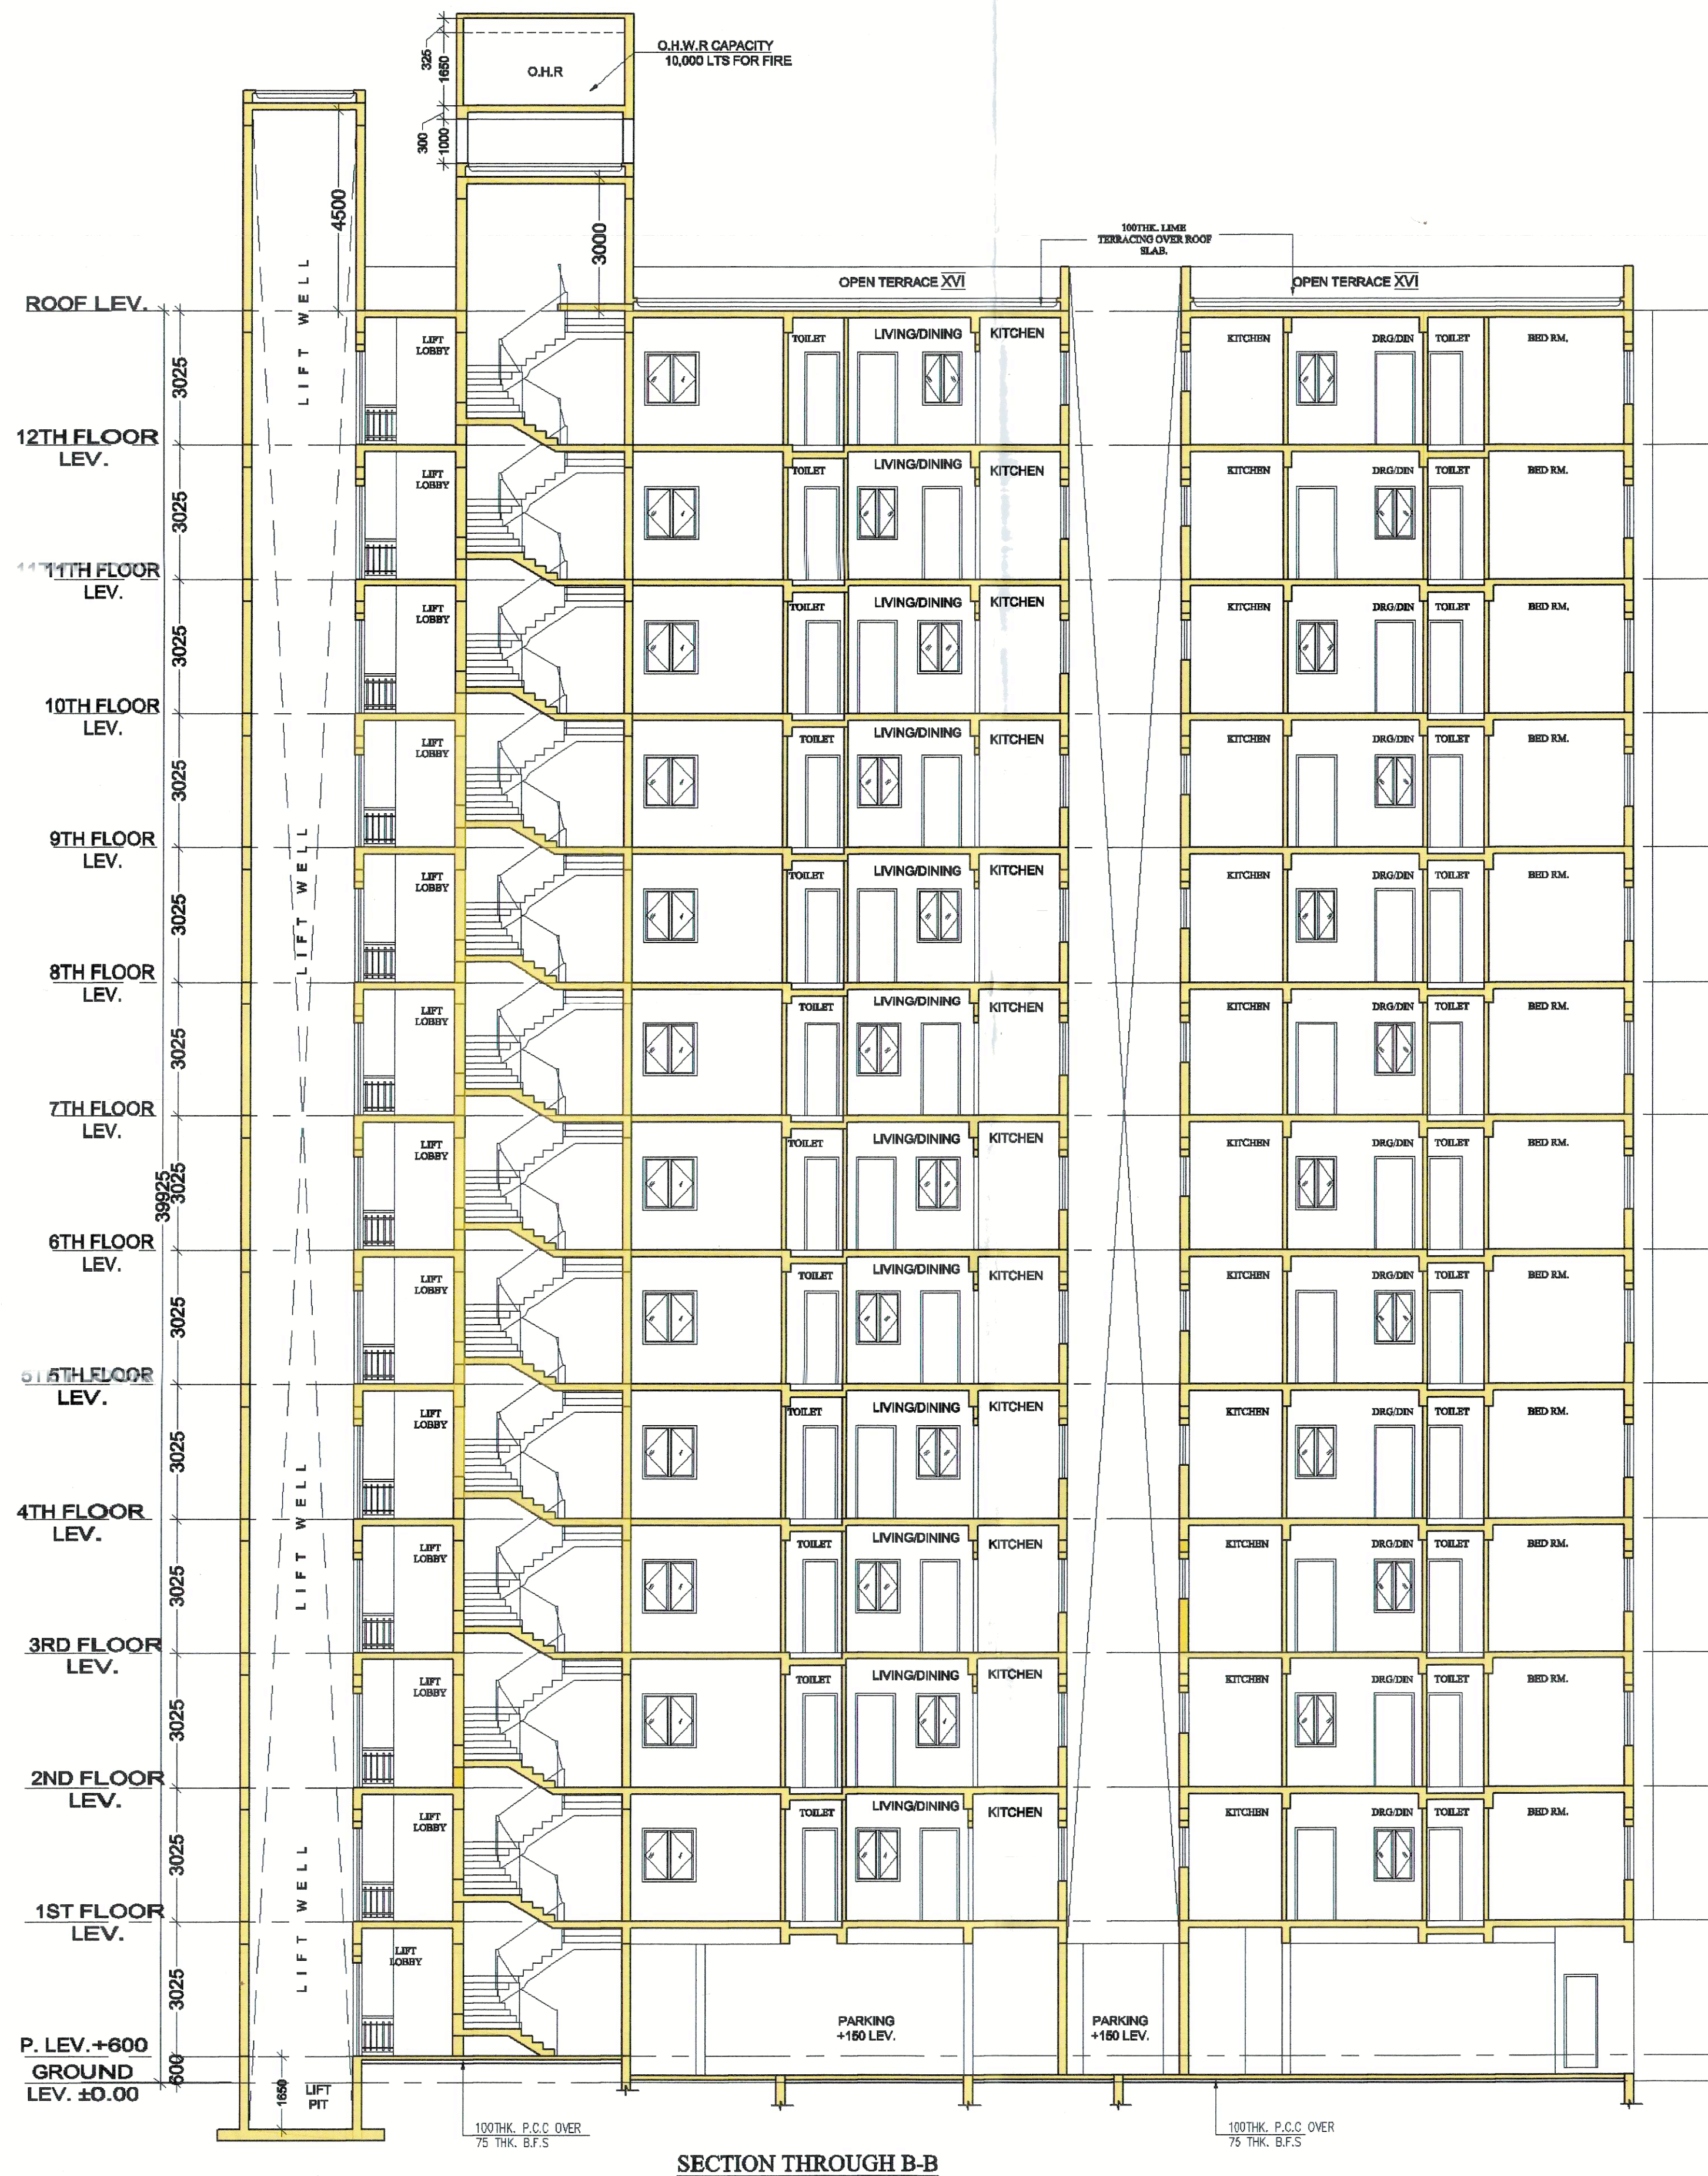

SECTION THROUGH B-B

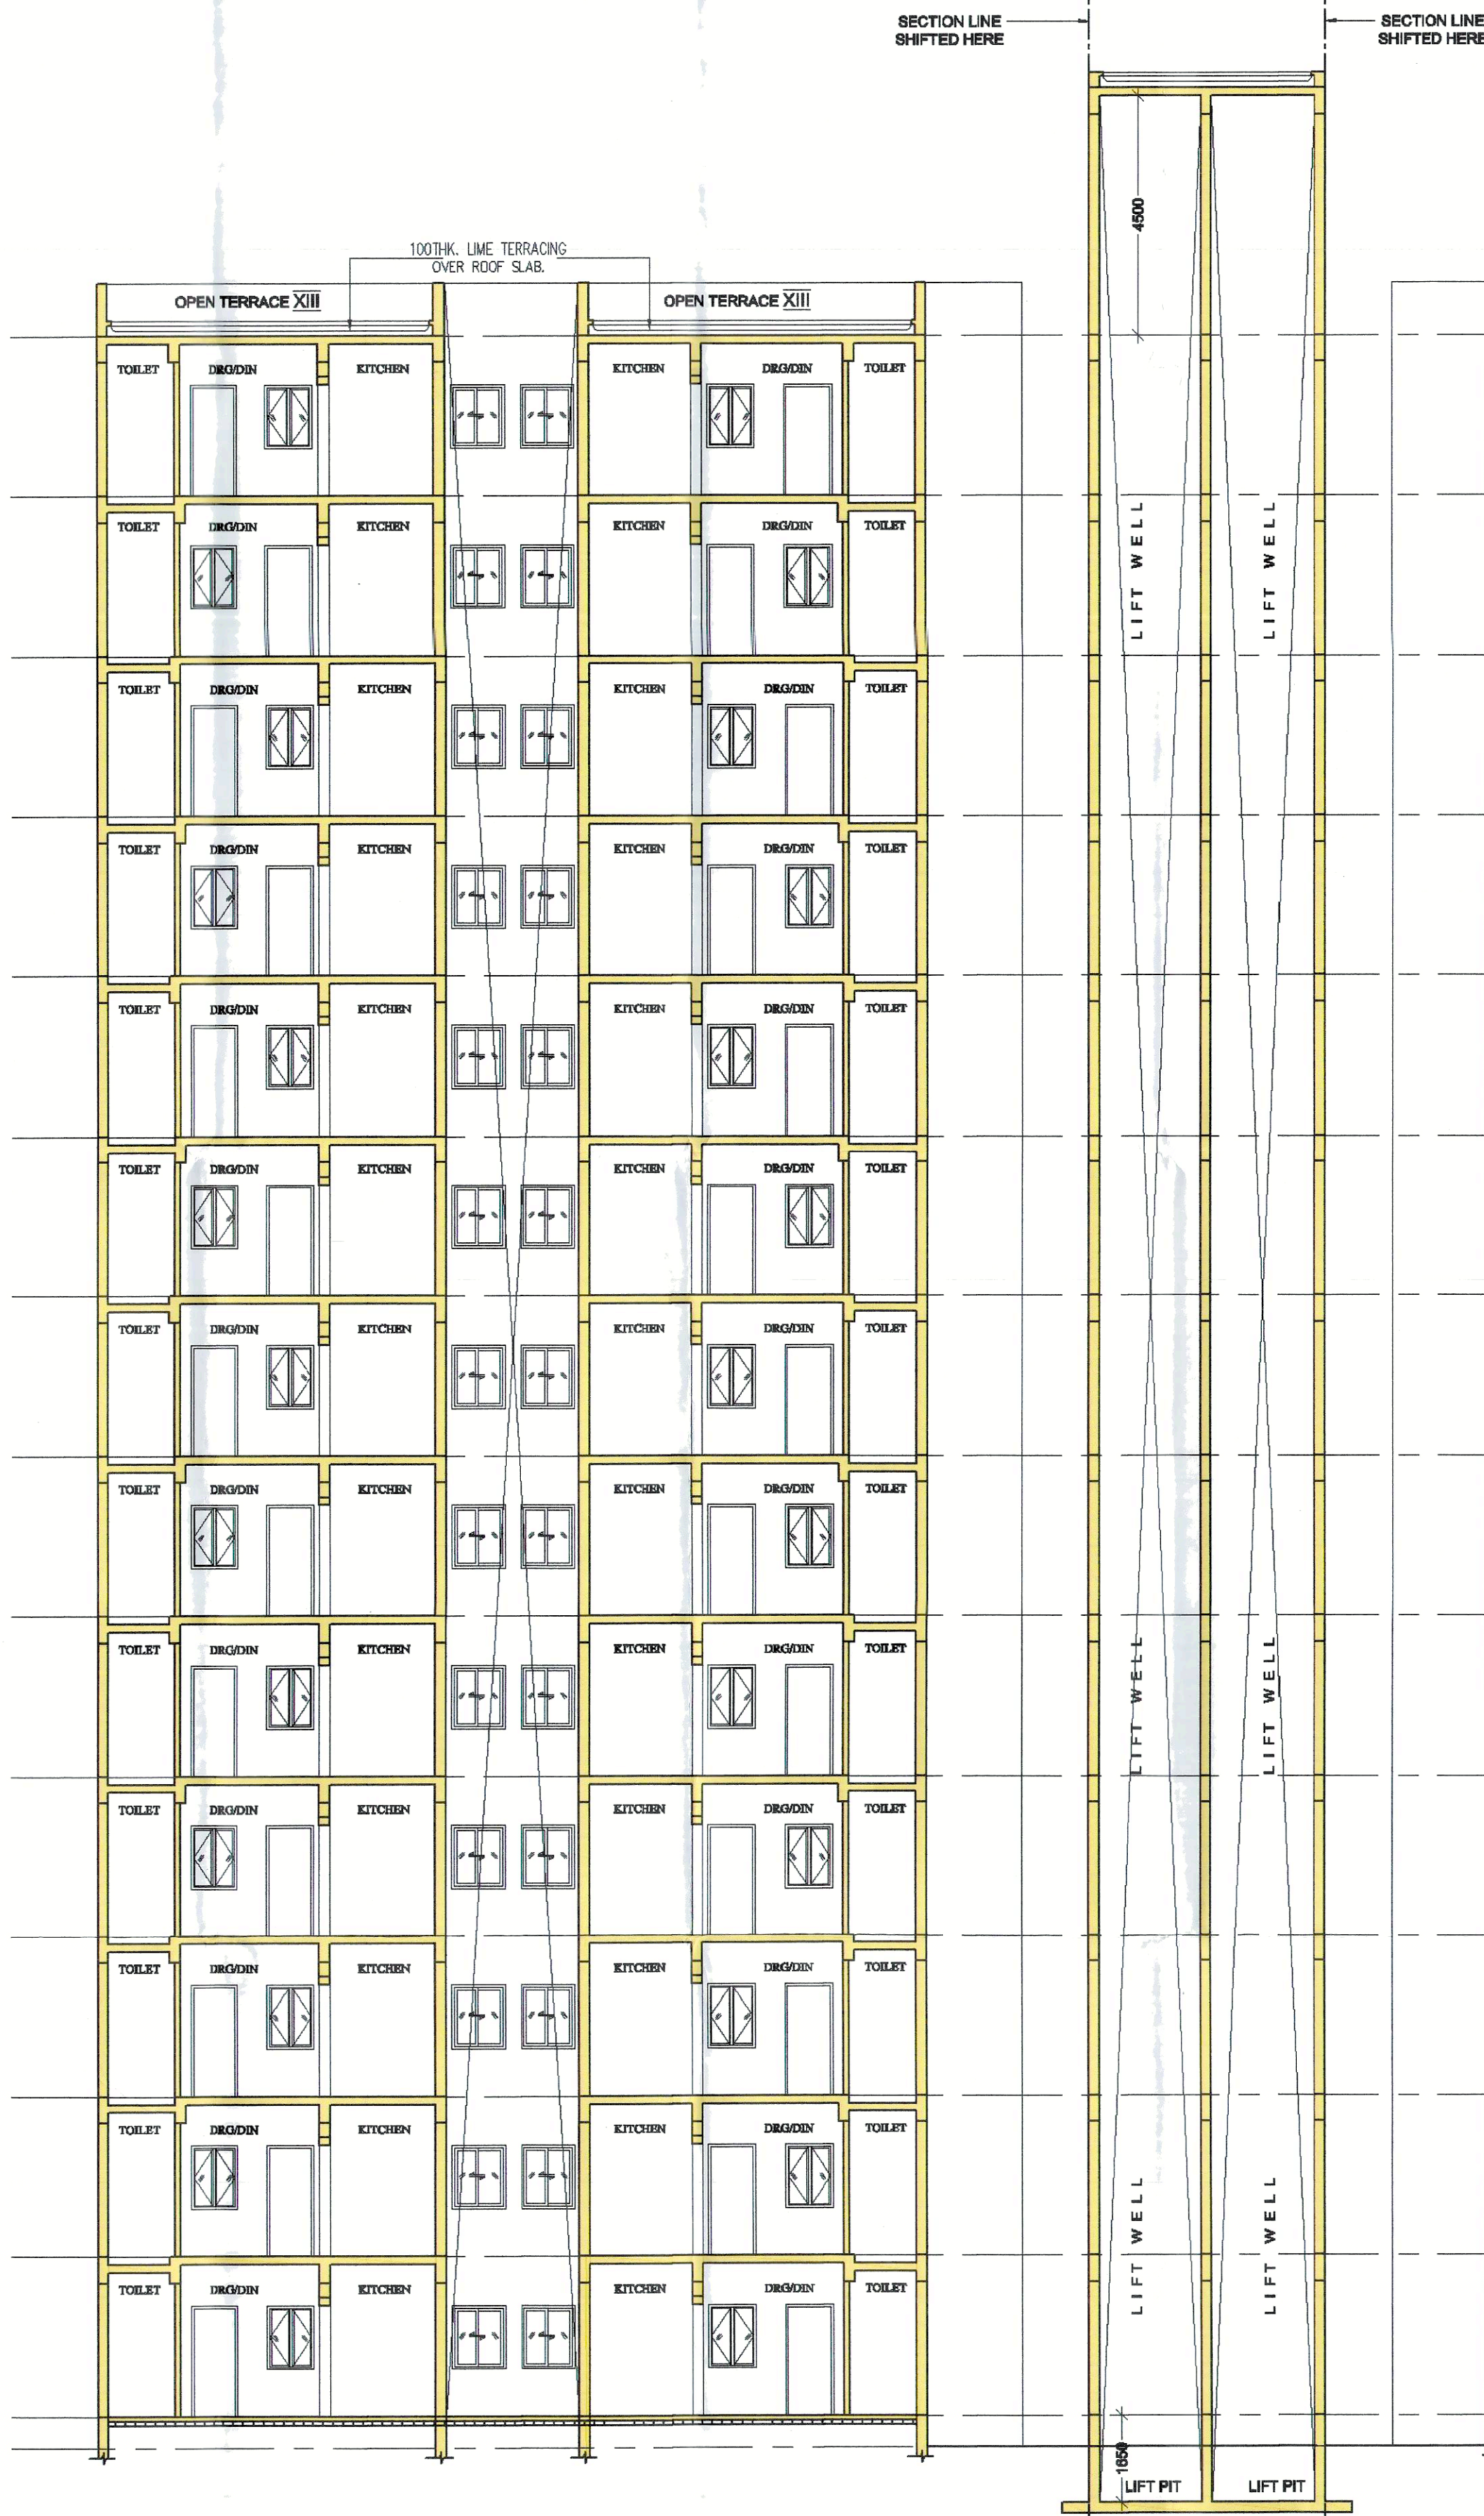

SECTION THROUGH A-A



PROJECT

PROPOSED ALTERATION OF PREVIOUSLY SANCTIONED VIDE SL. NO. B.O.C8 DATED 28.9.2018 AGAINST PETITION NO. 749 OF 2018-19 AND SUBSEQUENTLY REGULARISED VIDE SL. NO. B.O.A.8 DATED 18.2.2021 AGAINST PETITION NO. 088 OF 2020-2021 & SANCTION ON 12.3.2021 FOR G+12 STOREYED AFFORDABLE HOUSING UNDER PRADHAN MANTRI AWAS YOJANA AT MUNICIPAL HOLDING NO. 29 , KANAILAL GOSWAMI SARANI (PREVIOUSLY KNOWN AS RAILAND ROAD), UNDER CIRCLE NO. 'F', OF THE SERAMPORE MUNICIPALITY COMPRISED IN L.R. DAG NOS. 2501, 2502, 2503, 2504, 2528, 2573, 2574, 2575, 2576, 2577, 2578, 2579, 2580, 2581, 2582, 2583, 2584, 2585, 2590, 2594, 2596, 2597, 2642, 2643, MOUZA: MAHESH, P.S. SERAMPORE, J.L.: 15, L.R. KHATIAN NO. 11337, P.O. SERAMPORE, PIN: 712201, DISTRICT HOOGHLY, WEST BENGAL.

TITLE :

SECTION THROUGH A-A & SECTION THROUGH B-B (TYPE-2B)


SPECIFICATION

1. ALL DIMENSIONS ARE IN MM UNLESS IT IS MENTIONED.
2. ALL EXTERNAL BRICK WALLS ARE 200 MM THICK AND INTERNAL 100 MM THICK.
3. ALL BRICKWORK PLASTERING INSIDE OR OUTSIDE ARE IN THE RATIO OF 1:3:6 & 1:4 RESPECTIVELY AND OUTSIDE PLASTERING CONTAINS WATER PROOFING.
4. ALL CIVIL WORKS ARE AS PER IS 456 AND ALL REINFORCEMENT AS PER IS 1176.
5. ALL R.C.C. WORKS ARE IN THE RATIO M25.
6. ALL PRECAUTIONARY MEASURES SHALL BE TAKEN AT THE TIME OF CONSTRUCTION.
7. DEPTH OF WATER RESERVOIR SHALL NOT BE MORE THAN THE DEPTH OF MAIN COLUMN FOUNDATION.



SIGNATURE OF OWNER

CONSTITUTED ATTORNEY
OF
PYRAMID ENCLAVE (P) LTD.

WE DO HEREBY CERTIFY THAT THE FOUNDATION AND SUPERSTRUCTURE OF THE BUILDING PROPOSED FOR CONSTRUCTION ON PREMISES NO. 29 , KANAILAL GOSWAMI SARANI (PREVIOUSLY KNOWN AS RAILAND ROAD), UNDER CIRCLE NO. 'F', OF THE SERAMPORE MUNICIPALITY COMPRISED IN L.R. DAG NOS. 2501, 2502, 2503, 2504, 2528, 2573, 2574, 2575, 2576, 2577, 2578, 2579, 2580, 2581, 2582, 2583, 2584, 2585, 2590, 2594, 2596, 2597, 2642, 2643, MOUZA: MAHESH, P.S. SERAMPORE, J.L.: 15, L.R. KHATIAN NO. 11337, P.O. SERAMPORE, PIN: 712201, DISTRICT HOOGHLY, WEST BENGAL HAVE BEEN SO DESIGNED BY ME / US WE WILL MAKE SURE FOUNDATION AND SUPERSTRUCTURE SAFE IN ALL RESPECT INCLUDING THE CONSIDERATION OF BEARING CAPACITY AND SETTLEMENT OF SOIL ETC.

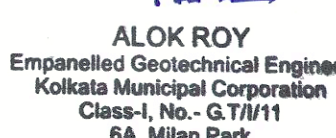
ALOK ROY
Empanelled Geotechnical Engineer
Kolkata Municipal Corporation
Class-I, No. - G/10/11
6A, Milan Park
Kolkata-700 054
SIGNATURE OF GEOTECHNICAL ENGINEER
GEOTECH ENGINEERS PVT.LTD.
ALOK ROY
GTE - 1/11
6A, MILAN PARK, GARIA, KOLKATA-700054.


BIBEK BHUSH MULLICK
E.S.E. - 1/75
KOLKATA MUNICIPAL CORPORATION
SIGNATURE OF STRUCTURAL ENGINEER
BIBEK BHUSH MULLICK

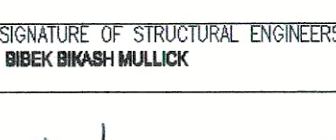
MALAY KUMAR GHOSH
Regn No. CA/92/14854
35A, Dr. Sarat Banerjee Road
Kolkata - 700 029
SIGNATURE OF ARCHITECT
MALAY KUMAR GHOSH
REGN. NO. CA/92/14854
35A, Dr. SARAT BANERJEE ROAD,
KOLKATA-700 029

SCALE 1:100 REF. NO. 18.02.19
DATE 18.02.19 DRG. NO. ESP/2018/EDEN SERAMPUR/SANC/ARCHI-2B-02
DEALT P.D.K.P. DESIGNED M.G.

ARCHITECTS
ESPACE
35A, DR. SARAT BANERJEE ROAD,
KOLKATA 700-029
PHNO= 2465-4130,4159

THIS DRAWING IS A PROPERTY OF ESPACE , 35 A, SARAT BANERJEE ROAD, KOLKATA-700 029. ANY MODIFICATION, CHANGES, DEVIATIONS IS NOT PERMISSIBLE WITHOUT PRIOR INTIMATION TO ESPACE IN THE CONTRARY, THIS WILL BE TREATED AS ILLEGAL ACT.

ARCHI-2B-02
TYPE 2B

Kolkata-700 084
BA, Millan Park
Class-I, No - G TWIN
Kolkata Municipal Corporation
Company/Geotechnical Engineer

Existing Petition No. 088/2020-2021
and Sanctioned
on B. O. C. Dated 18.02.2021

VALIDITY EXTENDED UPTO: 17.02.2026

Chandragit
Chakrabarti 3/5/25
Sub Asst. Engineer
Serampore Municipality

Chairman
03/5/25
Serampore Municipality