


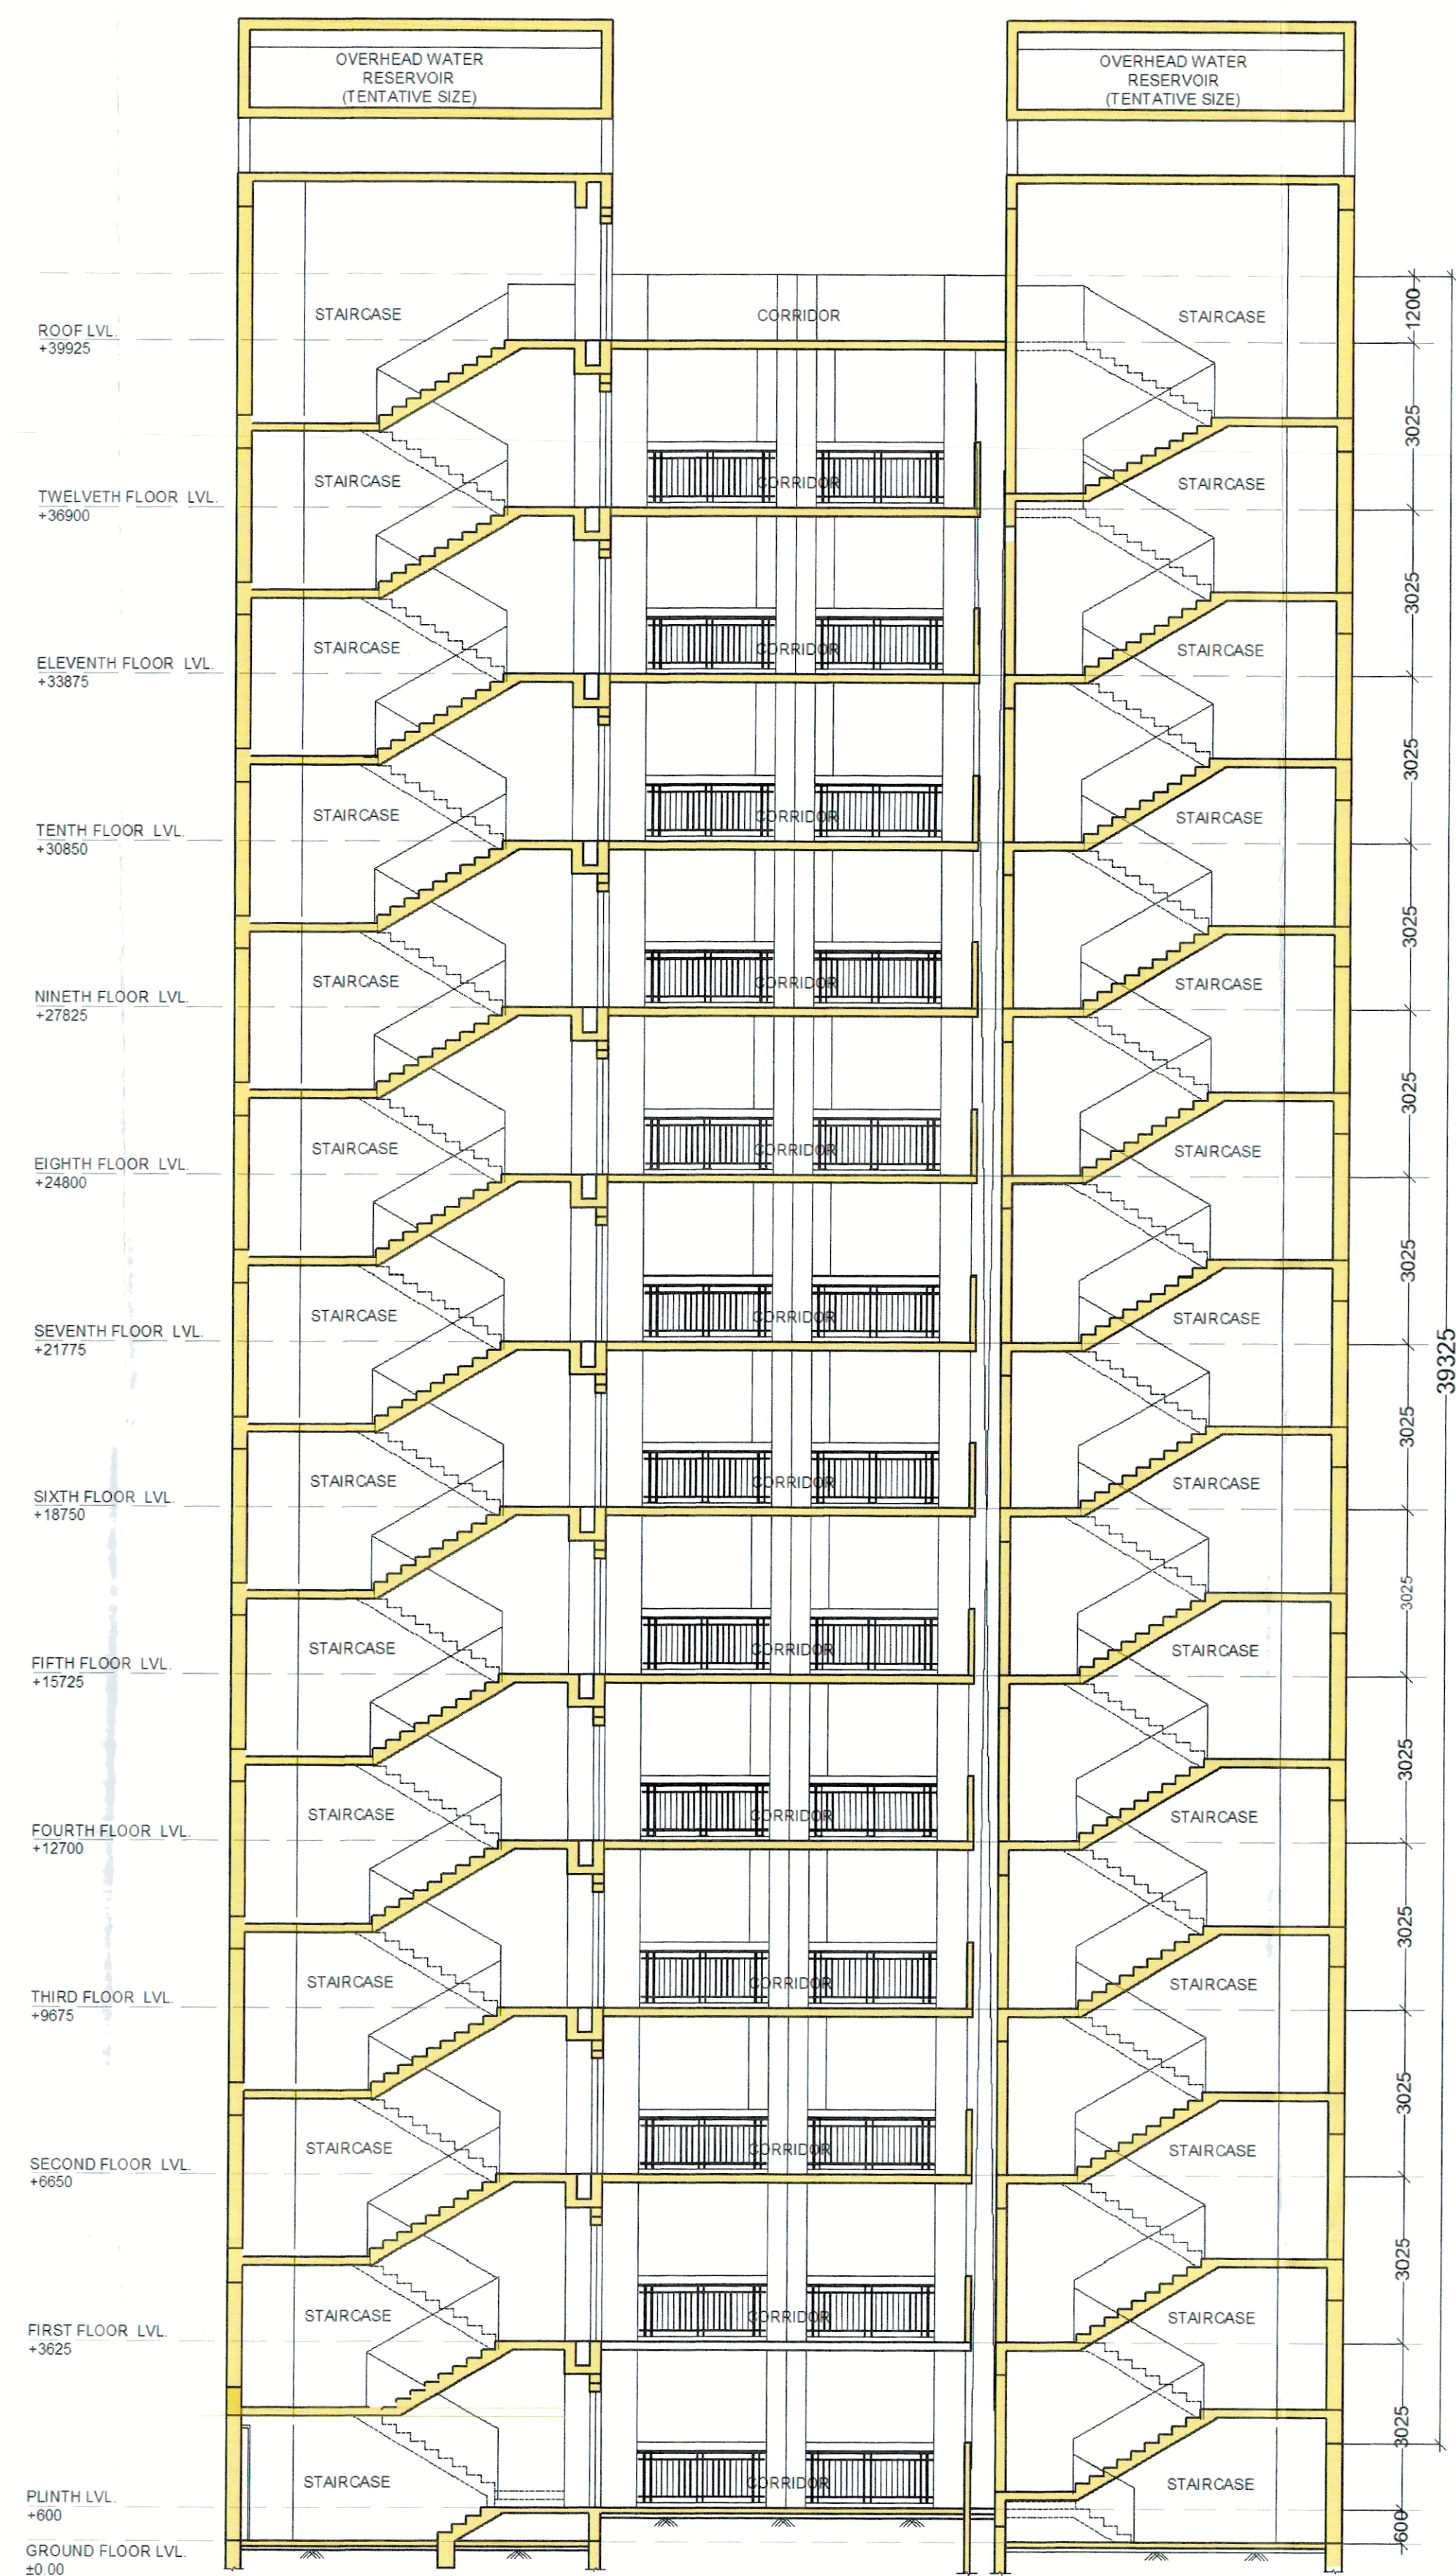

SECTION B-B



SECTION A-A

## PROJECT

**PROPOSED ALTERATION OF PREVIOUSLY SANCTIONED VIDE SL. NO. B.O.C8 DATED 28.9.2018 AGAINST PETITION NO. 749 OF 2018-19 AND SUBSEQUENTLY REGULARISED VIDE SL. NO. B.O.A.8 DATED 18.2.2021 AGAINST PETITION NO. 088 OF 2020-2021 & SANCTION ON 12.3.2021 FOR G+12 STOREYED AFFORDABLE HOUSING UNDER PRADHAN MANTRI AWAS YOJANA AT MUNICIPAL HOLDING NO. 29 , KANAILAL GOSWAMI SARANI (PREVIOUSLY KNOWN AS RAILAND ROAD), UNDER CIRCLE NO. 'F', OF THE SERAMPORE MUNICIPALITY COMPRISED IN L.R. DAG NOS. 2501, 2502, 2503, 2504, 2528, 2573, 2574, 2575, 2576, 2577, 2578, 2579, 2580, 2581, 2582, 2583, 2584, 2585, 2590, 2594, 2596, 2597, 2642, 2643, MOUZA: MAHESH, P.S. SERAMPORE, J.L.: 15, L.R. KHATIAN NO. 11337,P.O. SERAMPORE,PIN: 712201, DISTRICT HOOGHLY, WEST BENGAL.**

## TITLE:

**SECTION THROUGH A-A & SECTION THROUGH B-B (TYPE-1)**



## SPECIFICATION:

1. ALL DIMENSIONS ARE IN MM UNLESS IT IS MENTIONED.
2. ALL EXTERNAL BRICK WALLS ARE 200 MM THICK AND INTERNAL 100 MM THICK.
3. ALL BRICKWORK PLASTERING INSIDE OR OUTSIDE ARE IN THE RATIO OF 6:4 RESPECTIVELY AND OUTSIDE PLASTERING CONTAINS WATER PROOFING.
4. ALL CIVIL WORKS ARE AS PER IS 455 AND ALL REINFORCEMENT AS PER IS 1176.
5. ALL R.C.C. WORKS ARE IN THE RATIO M-25.
6. ALL PRECAUTIONARY MEASURES SHALL BE TAKEN AT THE TIME OF CONSTRUCTION.
7. DEPTH OF WATER RESERVOIR SHALL NOT BE MORE THAN THE DEPTH OF MAIN COLUMN FOUNDATION.

*[Signature]*  
CONSTITUTED ATTORNEY  
OF  
PYRAMID ENCLAVE (P) LTD.

## SIGNATURE OF OWNER

WE DO HEREBY CERTIFY THAT THE FOUNDATION AND SUPERSTRUCTURE OF THE BUILDING PROPOSED FOR CONSTRUCTION AT HOLDING NO. 29 , KANAILAL GOSWAMI SARANI , UNDER CIRCLE NO. 'F', OF THE SERAMPORE MUNICIPALITY COMPRISED IN L.R. DAG NOS. 2501, 2502, 2503, 2504, 2528, 2573, 2574, 2575, 2576, 2577, 2578, 2579, 2580, 2581, 2582, 2583, 2584, 2585, 2590, 2594, 2596, 2597, 2642, 2643, MOUZA: MAHESH, P.S. SERAMPORE, J.L.: 15, L.R. KHATIAN NO.11337, P.O. SERAMPORE, PIN: 712201, DISTRICT HOOGHLY, WEST BENGAL HAVE BEEN SO DESIGNED BY ME / US WILL MAKE SUCH FOUNDATION AND SUPERSTRUCTURE SAFE IN ALL RESPECT INCLUDING THE CONSIDERATION OF BEARING CAPACITY AND SETTLEMENT OF SOIL ETC.

*[Signature]*  
**ALOK ROY**  
Empanelled Geotechnical Engineer  
Kolkata Municipal Corporation  
Class-I No. - G/T/111  
6A, Milan Park  
Kolkata-700 029  
SIGNATURE OF GEOTECHNICAL ENGINEER  
GEOTEST ENGINEERS PVT LTD.  
ALOK ROY  
GTE - 1/11  
6A, MILON PARK,GARIA,KOLKATA-700084.

*[Signature]*  
**BIBEK BIKASH MULLICK**  
E.S.E. - 1/75  
KOLKATA MUNICIPAL CORPORATION  
SIGNATURE OF STRUCTURAL ENGINEERS  
**BIBEK BIKASH MULLICK**

*[Signature]*  
**MALAY KUMAR GHOSH**  
Regn. No. CA/92/14854  
35A, Dr. Sarat Banerjee Road  
Kolkata - 700 029  
SIGNATURE OF ARCHITECT  
**MALAY KUMAR GHOSH**  
REGN. NO. CHD/14854  
35A, DR. SARAT BANERJEE ROAD,  
KOLKATA-700 029

| SCALE | 1:100     | REF. NO. |                                        |
|-------|-----------|----------|----------------------------------------|
| DATE  | 18.02.19  | DRG. NO. | ESP/2018/EDEN SERAMPUR/SANC/ARCHI-1-03 |
| DEALT | K.P., P.D | DESIGNED | M.G                                    |

## ARCHITECTS

## ESPACE

35A, DR. SARAT BANERJEE ROAD,  
KOLKATA 700-029  
PH.NO= 2465-4130,4159

THIS DRAWING IS A PROPERTY OF ESPACE , 35 A, SARAT BANERJEE ROAD, KOLKATA-700 029. ANY MODIFICATION, CHANGES, DEVIATIONS IS NOT PERMISSIBLE WITHOUT PRIOR INTIMATION TO ESPACE IN THE CONTRARY, THIS WILL BE TREATED AS ILLEGAL ACT.

ARCH-1-03  
TYPE-1  
SECTION A A B B

Kolkata-100-084  
City Map Sheet  
Class - No. 01111  
Kolkata Municipal Corporation  
Engineering Department  
AFOK ROY

Existing Petition No. 688/2020-2021  
and Sanctioned  
on B. O. C. Dated 18.12.2021

VALIDITY EXTENDED UPTO: 17.12.2026  
Chairman  
Sub Asstt. Engineer  
Serampore Municipality Serampore Municipality