


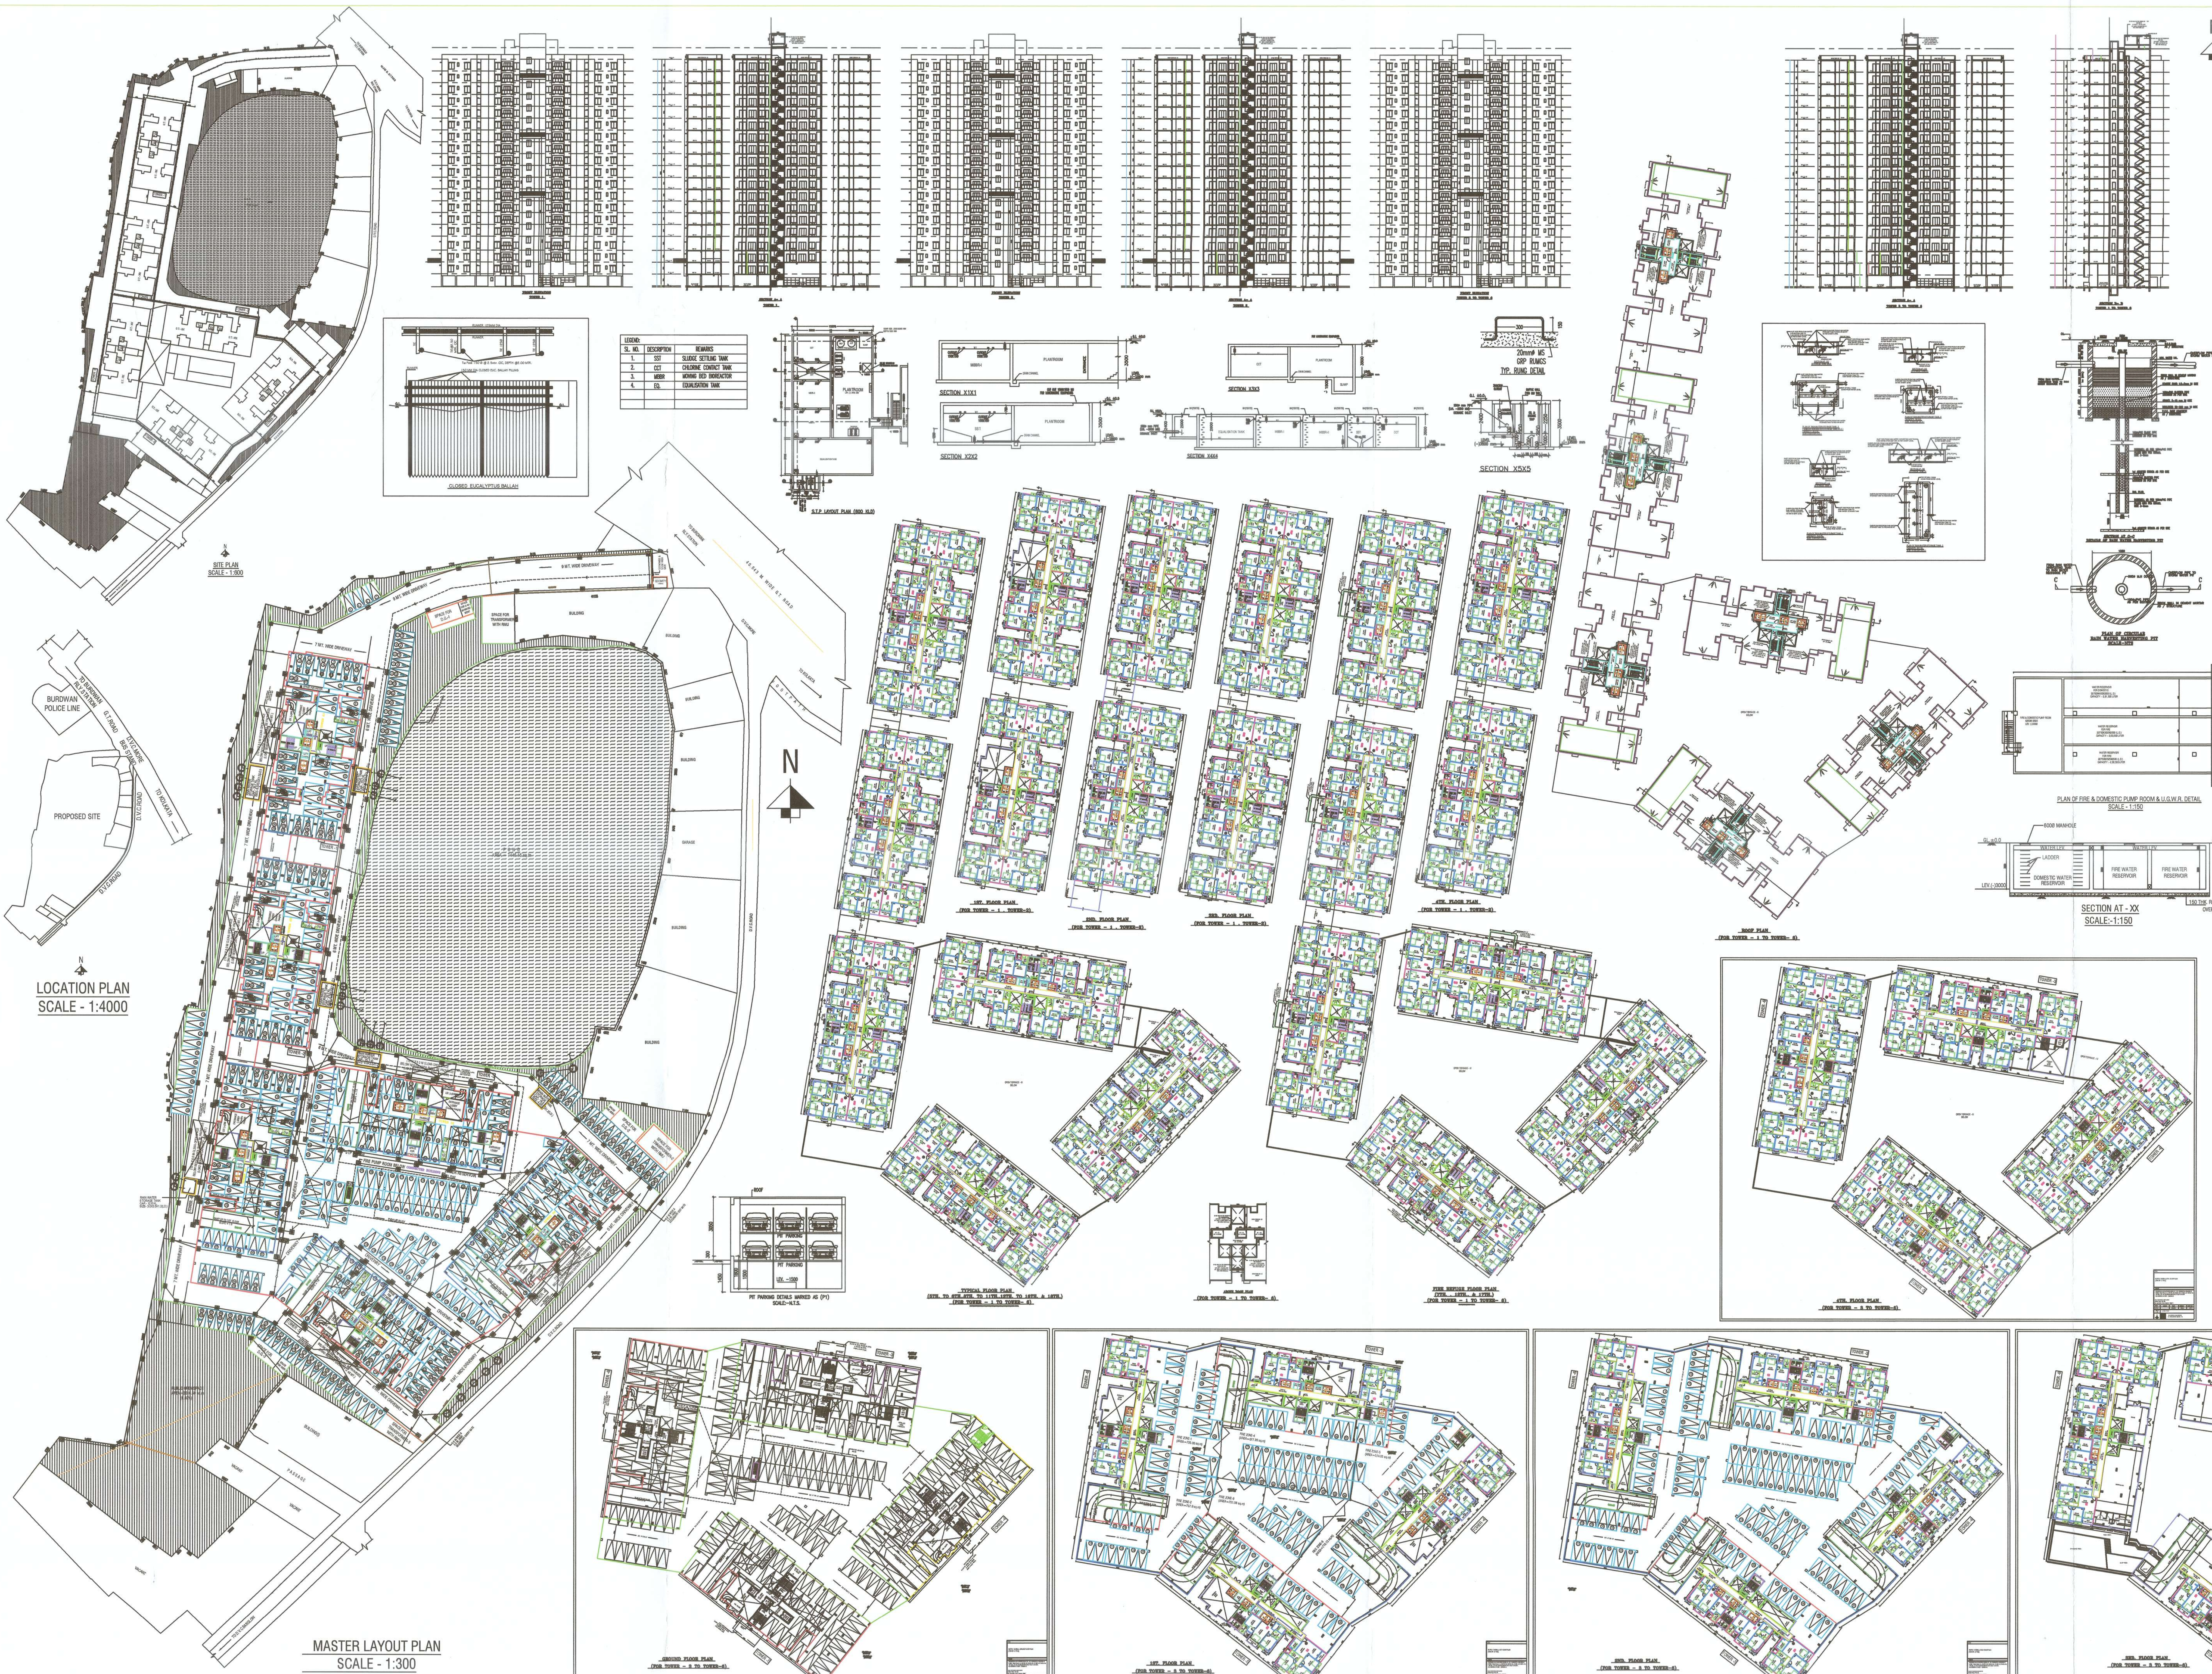

AREA CALCULATION

TYPE OF BUILDING	= RESIDENTIAL
AREA OF PLAT (AS PER RECORD) (1 ACRE, 10 SATKA=27097.6 SFT)	= 25130.789 SQ.M.
AREA OF PLAT (AS PER RECORD) (1 ACRE, 10 SATKA=27097.6 SFT)	= 25130.789 SQ.M.
POND AREA (AS PER RECORD)=1.84 ACRE	= 7446.15 SQ.M.
NET LAND AREA	= 17684.61 SQ.M.
AVAILABLE ROAD WIDTH	= 40.545 MT.
PROPOSED HT. OF THE BUILDING (G+XXII)	= 58.8 MT.
PERMISSIBLE F.A.R.	= 75360.367 SQ.M.
PERMISSIBLE BUILT UP AREA (25130.789 SQ. FT.)	= 11304.845 SQ.M.
PROPOSED GROUND COVERAGE (45%)	= 7578.81 SQ.M. (SQ.100%)
PROPOSED GROUND FLOOR AREA	= 7420.22 SQ.M.
BLOCK-1 (G+XXII)	
PROPOSED GROUND FLOOR AREA	= 787.61 SQ.M.
PROPOSED 1ST FLOOR AREA	= 692.07 SQ.M.
PROPOSED TYPICAL FLOOR AREA (2ND-18TH)	= 7524.50 SQ.M.
PROPOSED TOTAL FLOOR AREA	= 14229.05 SQ.M.
BLOCK-2 (G+XXII)	
PROPOSED GROUND FLOOR AREA	= 694.75 SQ.M.
PROPOSED 1ST FLOOR AREA	= 692.07 SQ.M.
PROPOSED TYPICAL FLOOR AREA (2ND-18TH)	= 7524.50 SQ.M.
PROPOSED TOTAL FLOOR AREA	= 14229.05 SQ.M.
BLOCK-3,4,5,6 (G+XXII)	
PROPOSED GROUND FLOOR AREA	= 5544.40 SQ.M.
PROPOSED 1ST FLOOR AREA	= 5237.49 SQ.M.
PROPOSED TYPICAL FLOOR AREA (2ND-18TH)	= 5232.06 SQ.M.
