


FLOOR PLAN

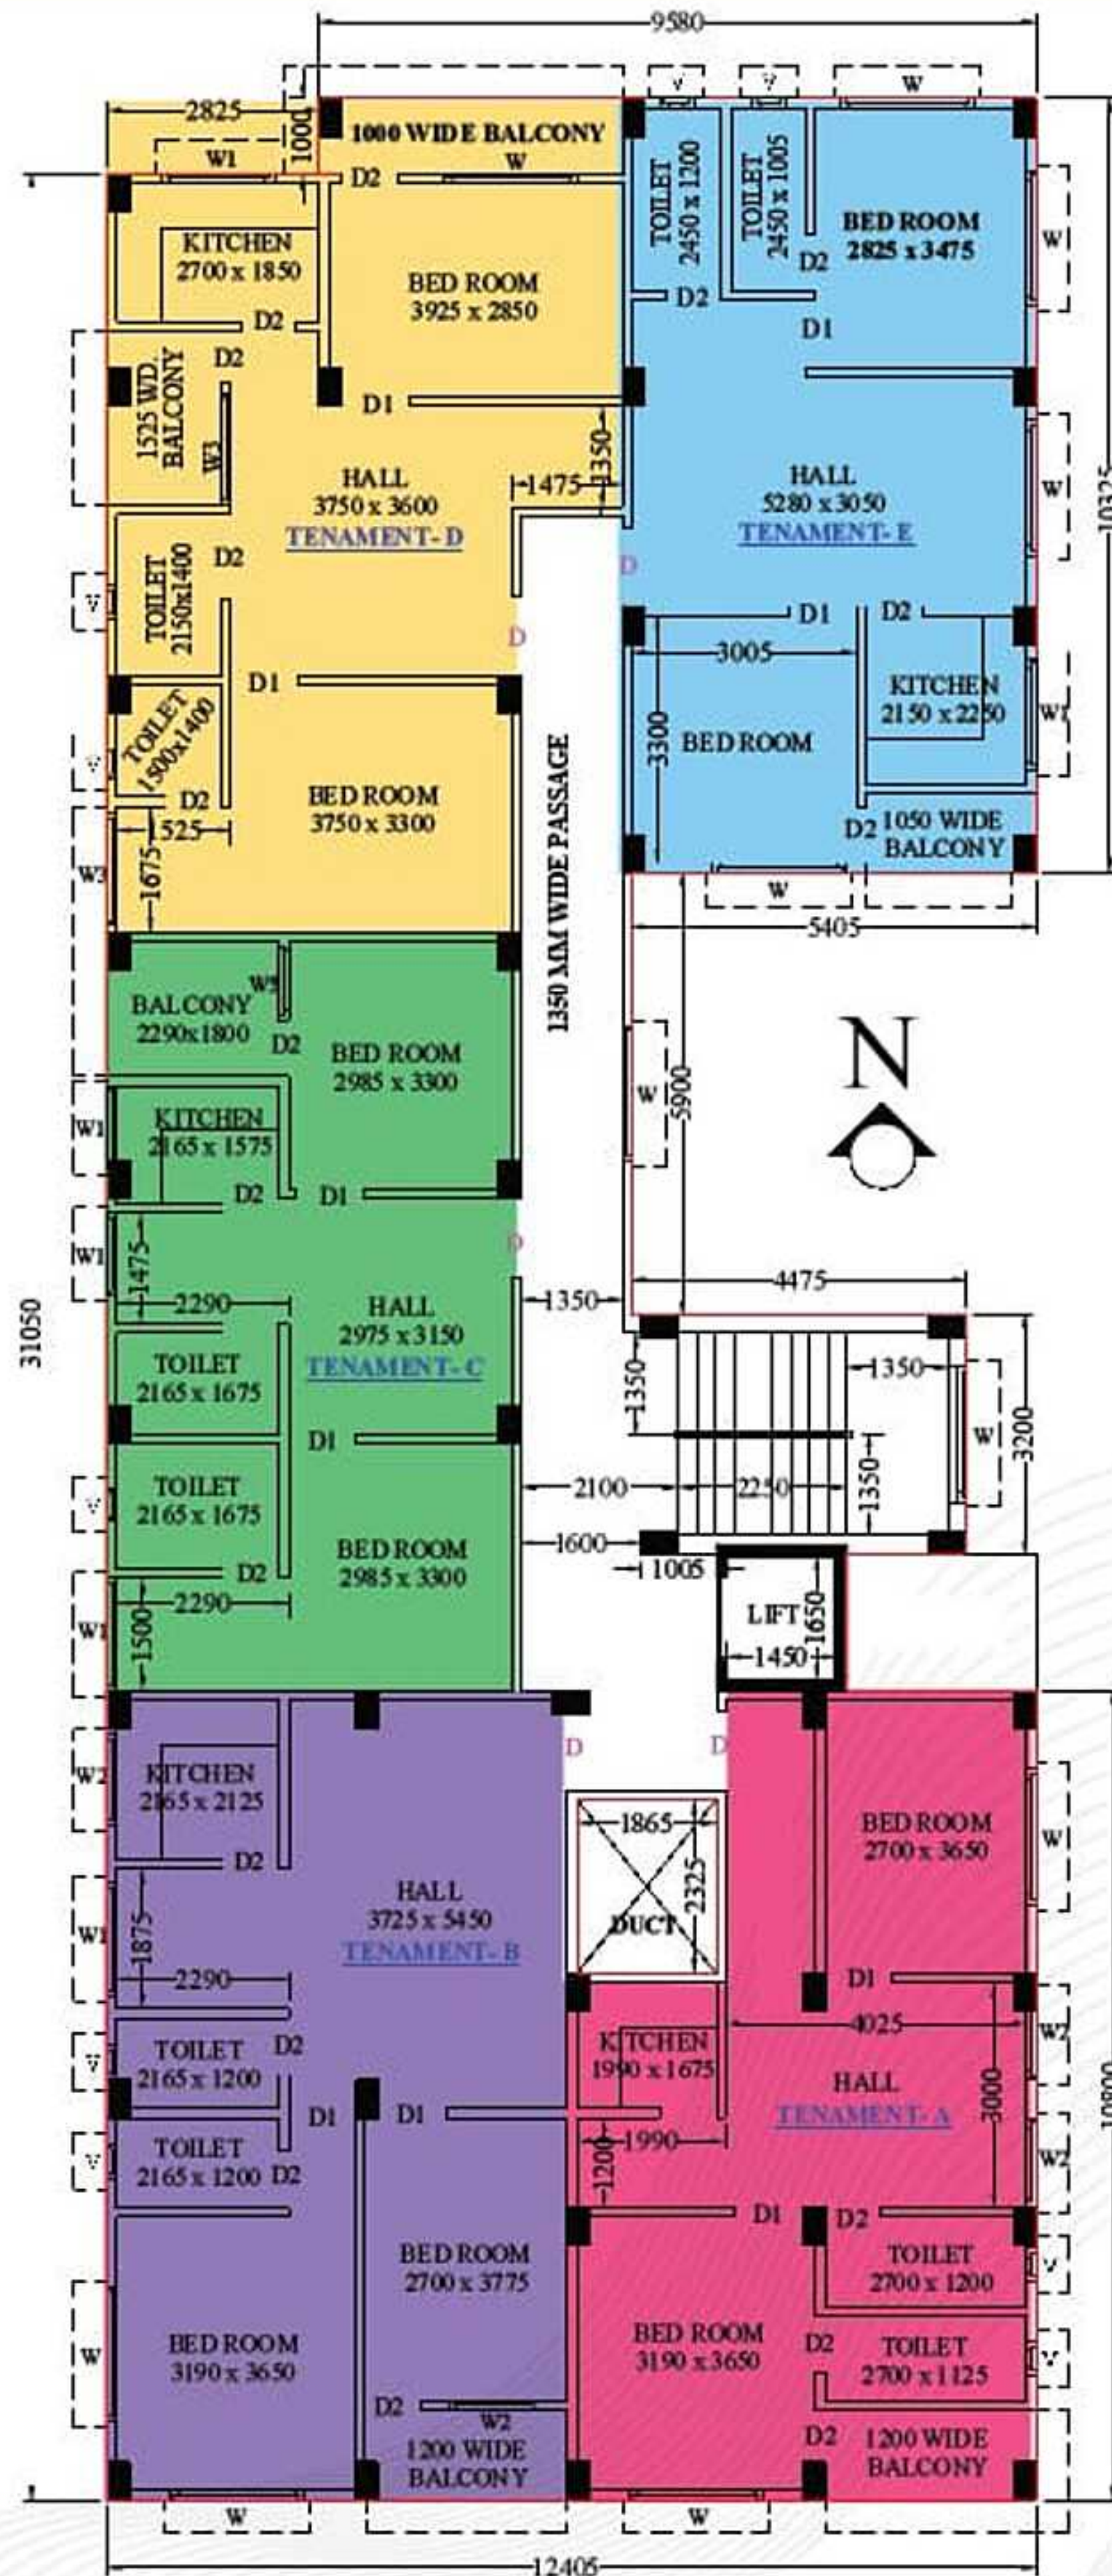

1st, 2nd, 3rd. & 4th. FLOOR PLAN
SCALE = 1:100