


PLAN FOR PROPOSED FIVE (G+4) STORIED
RESIDENTIAL APARTMENT OF ,
OWNER:- SRI. NABENDU GHOSH S/O NARENDRANATH GHOSH,
ALLOTTE NAME
OVER, R.S. PLOT NO:1987, L.R. PLOT NO.-4238,
J.L. NO - 119,KHATIAN NO.: -13343,
OF MOUZA - BHIRINGI, P.S.-DURGAPUR,
DIST. -PASCHIM BARDHAMAN,
UNDER D.M.C .
HOLDING:-235/N/1
WARD NO:- 20,
ASSESSMENT NO: 3309403043901
STREET NAME: AUROBINDA PALLY,BHIRINGI DGP 13

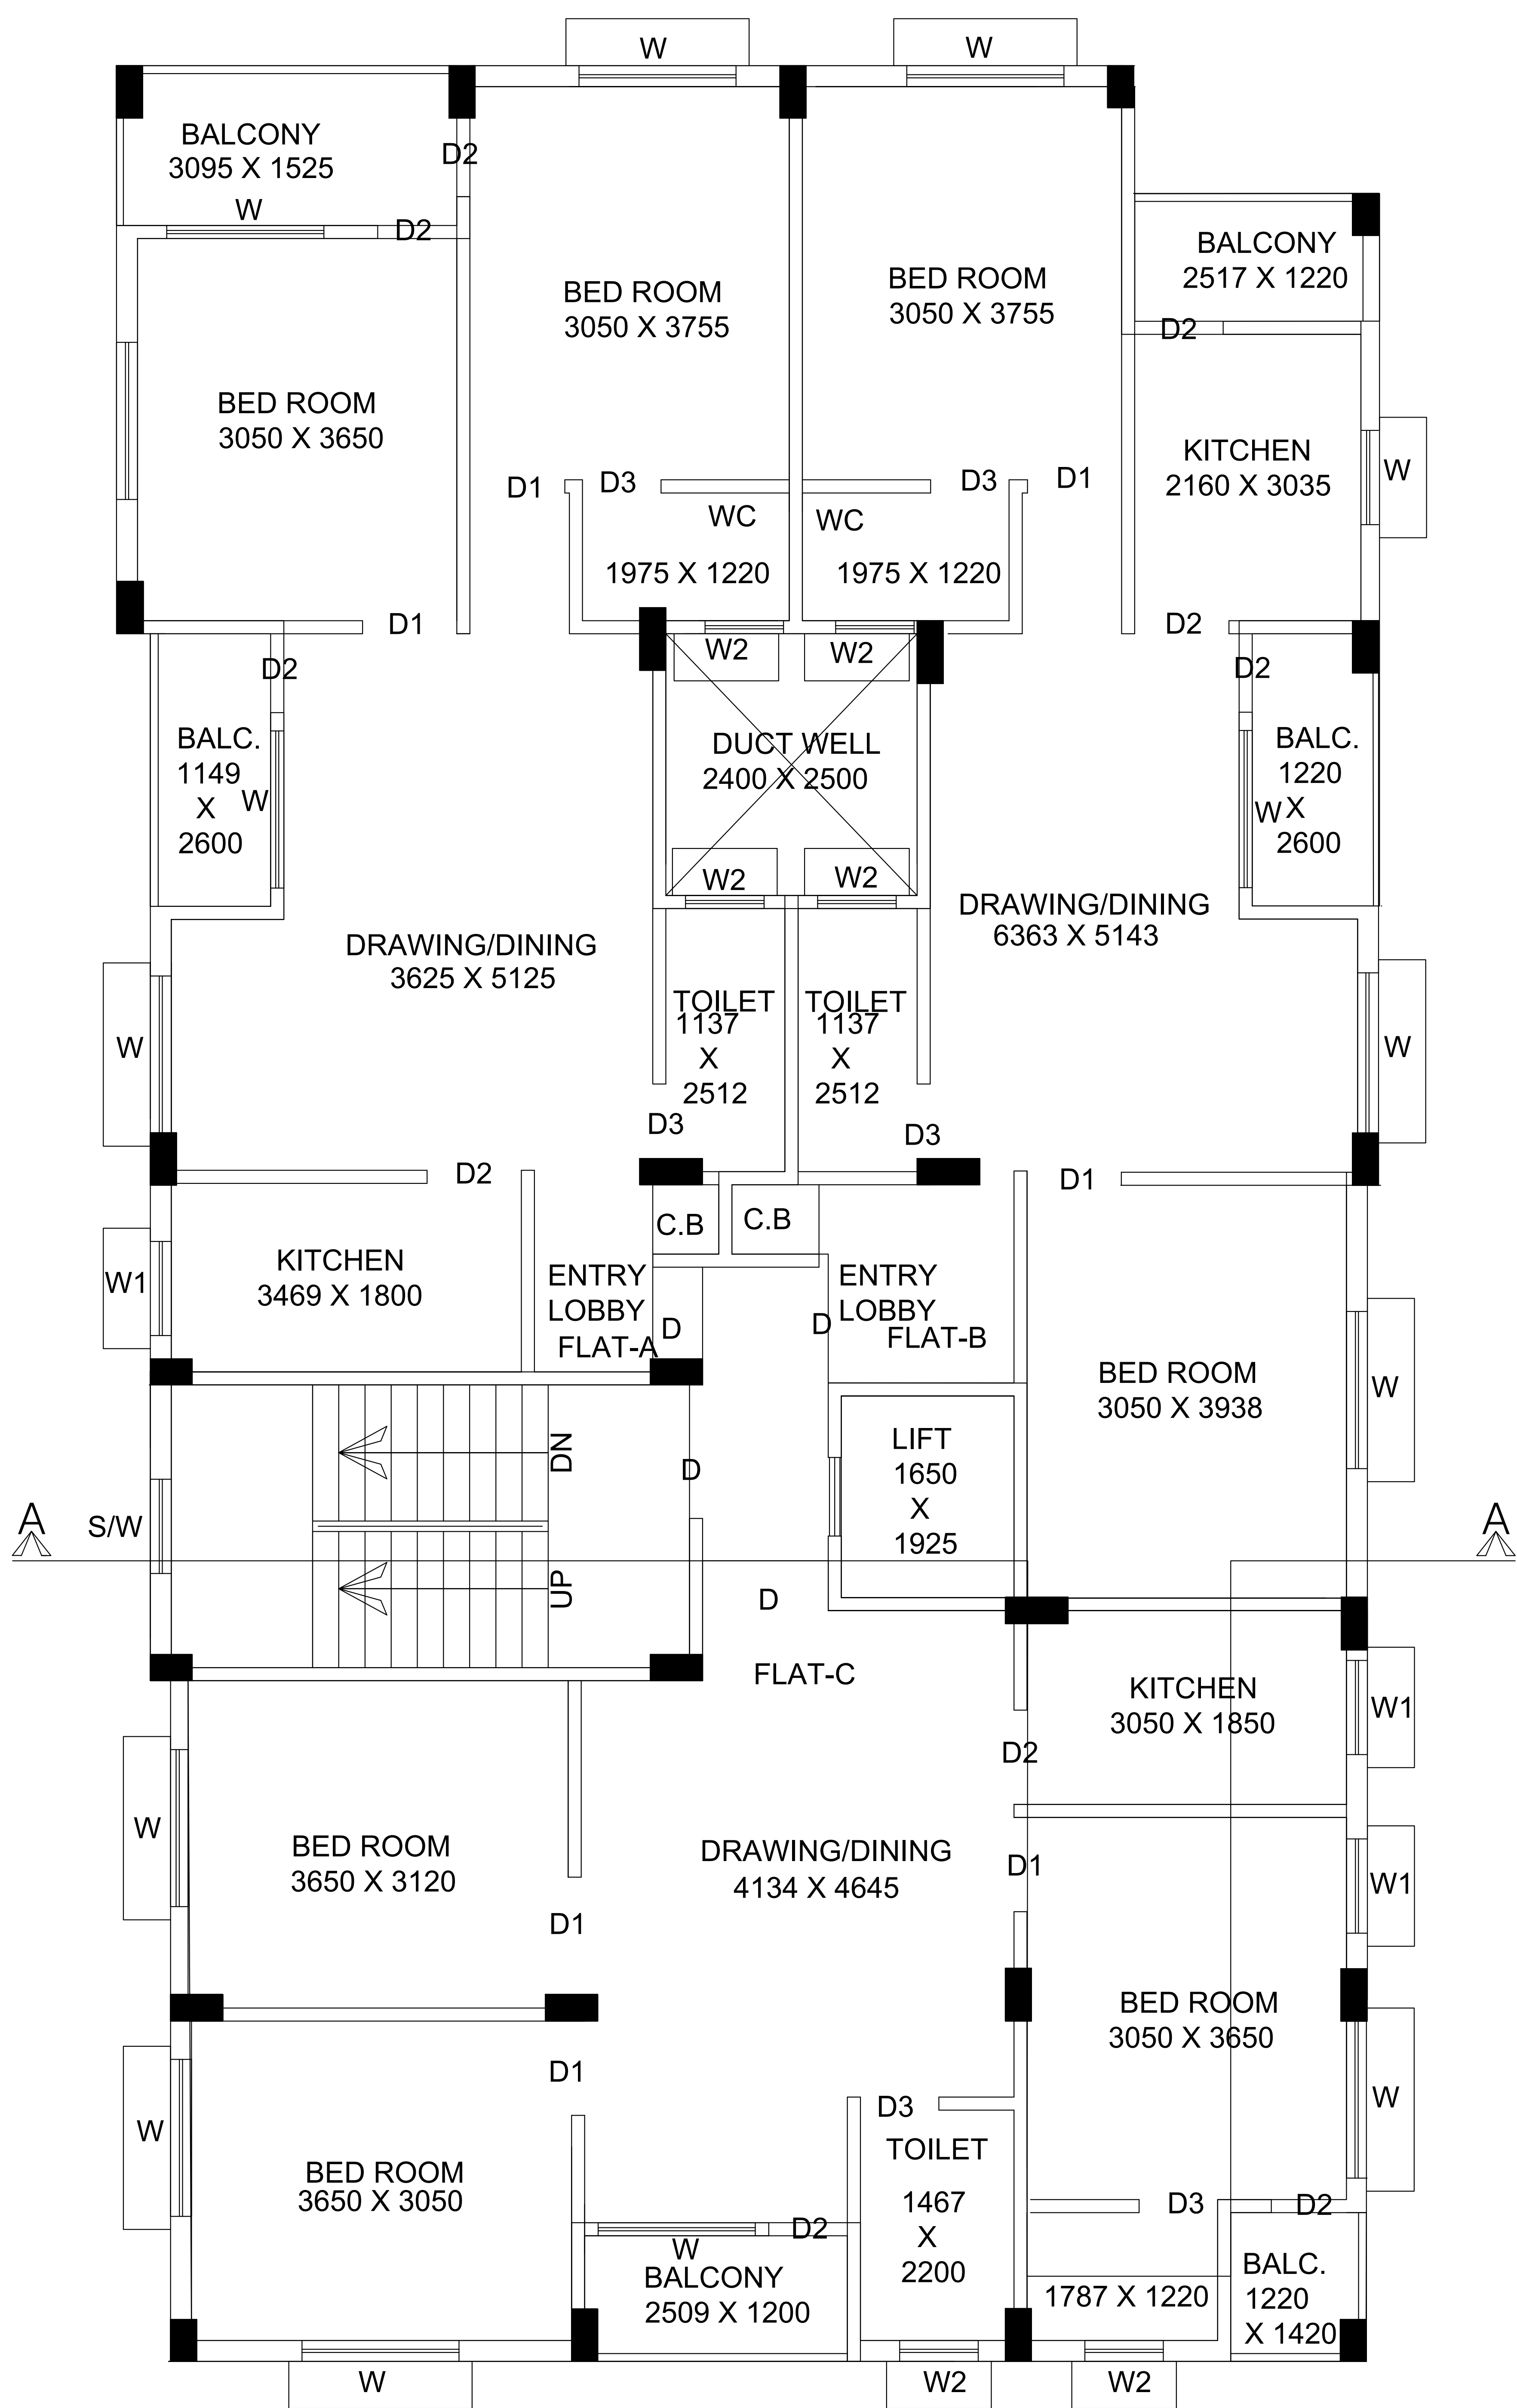

TYPICAL FLOOR PLAN

SCALE:- 1:100