



7.3 M. WIDE ROAD

LAND OF AJANTA MARBLE PVT. LTD. FOR FUTURE DEVELOPMENT


7.3 M. WIDE ROAD

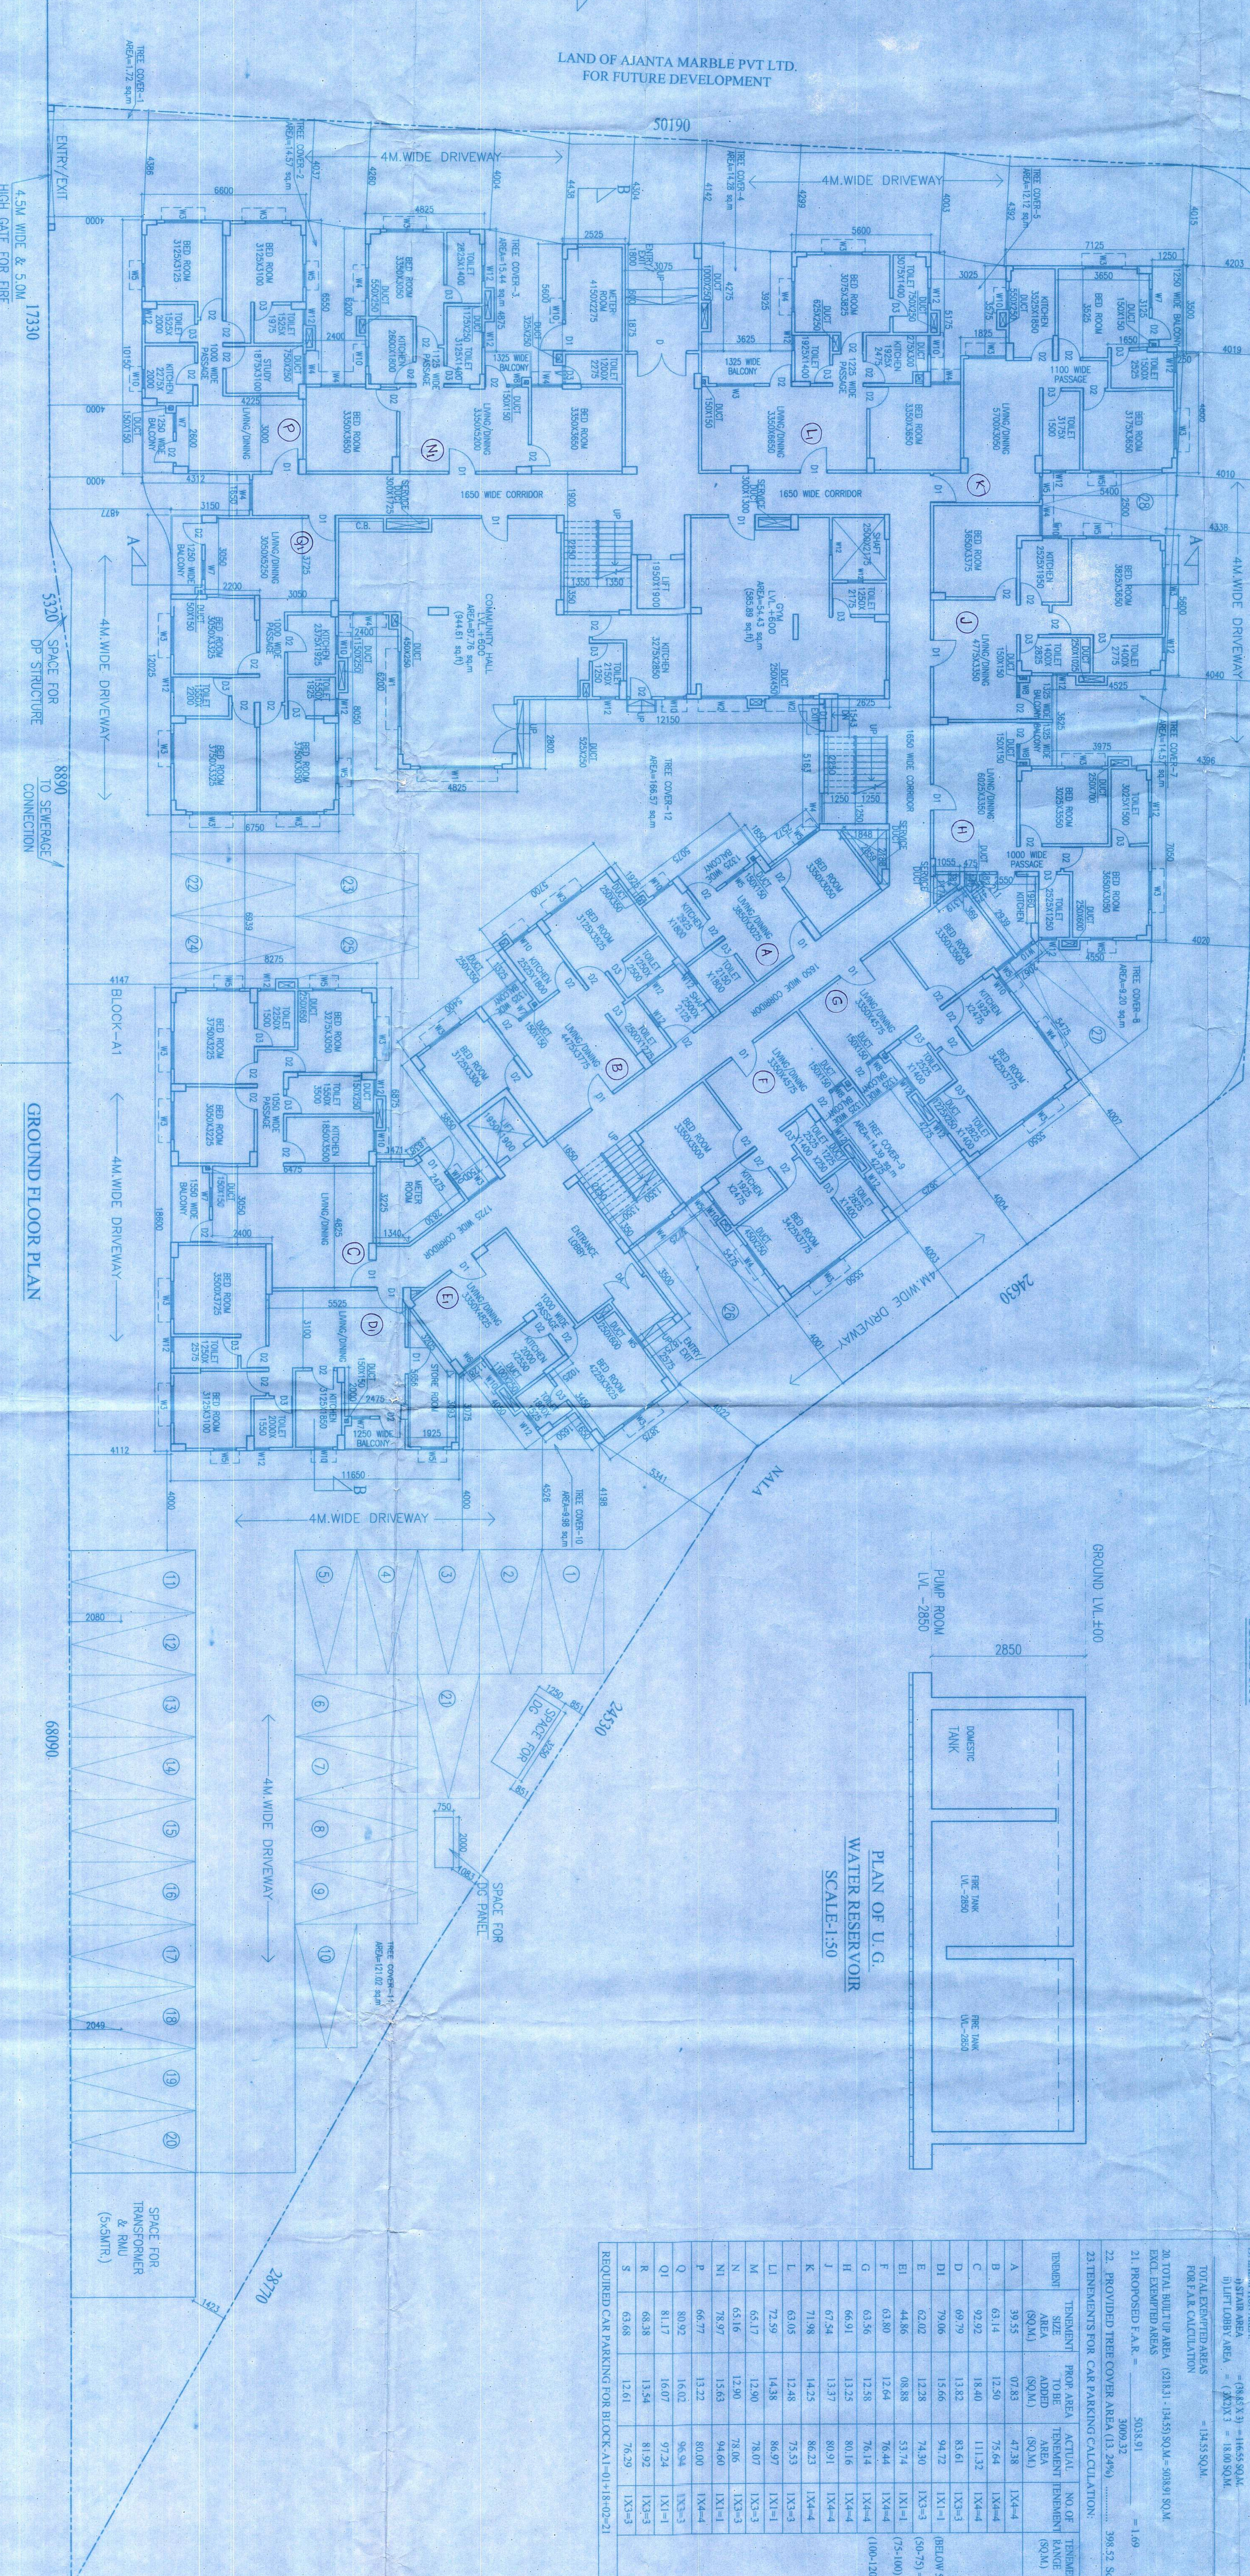


PLAN OF SEPTIC TANK (USER: 300) SCALE: 1:30

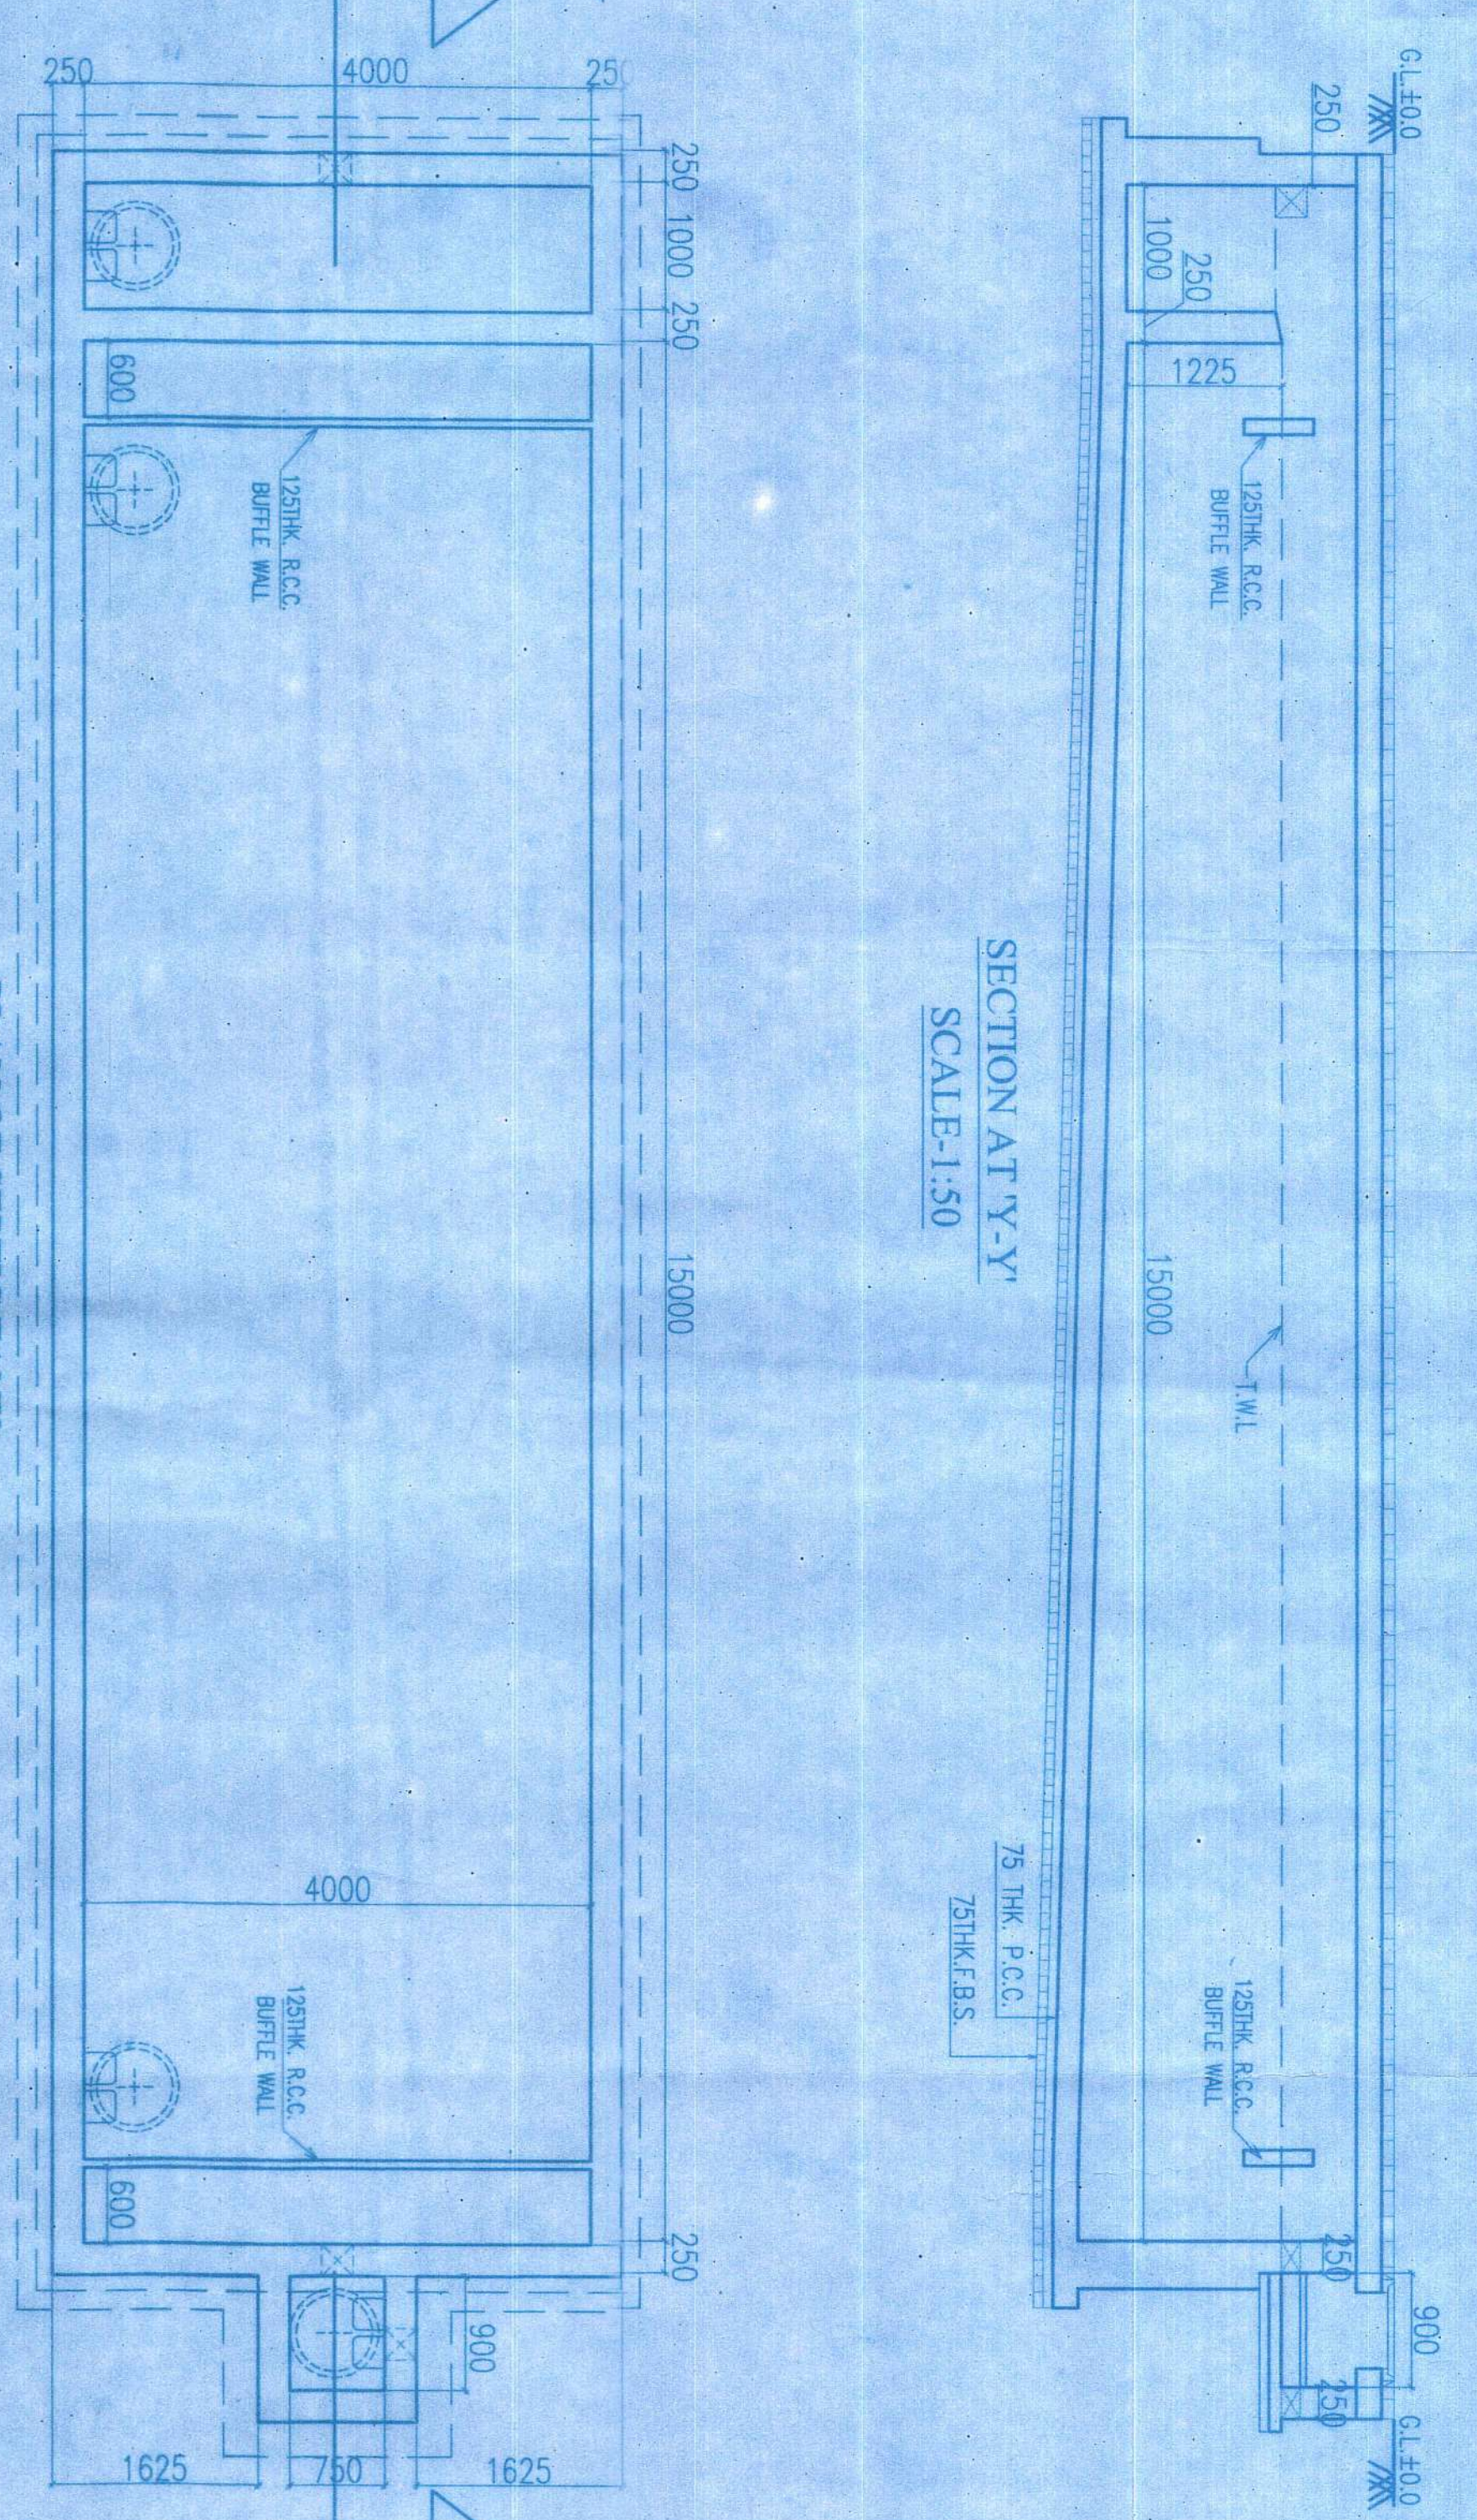

SECTION AT X-X' SCALE: 1:50

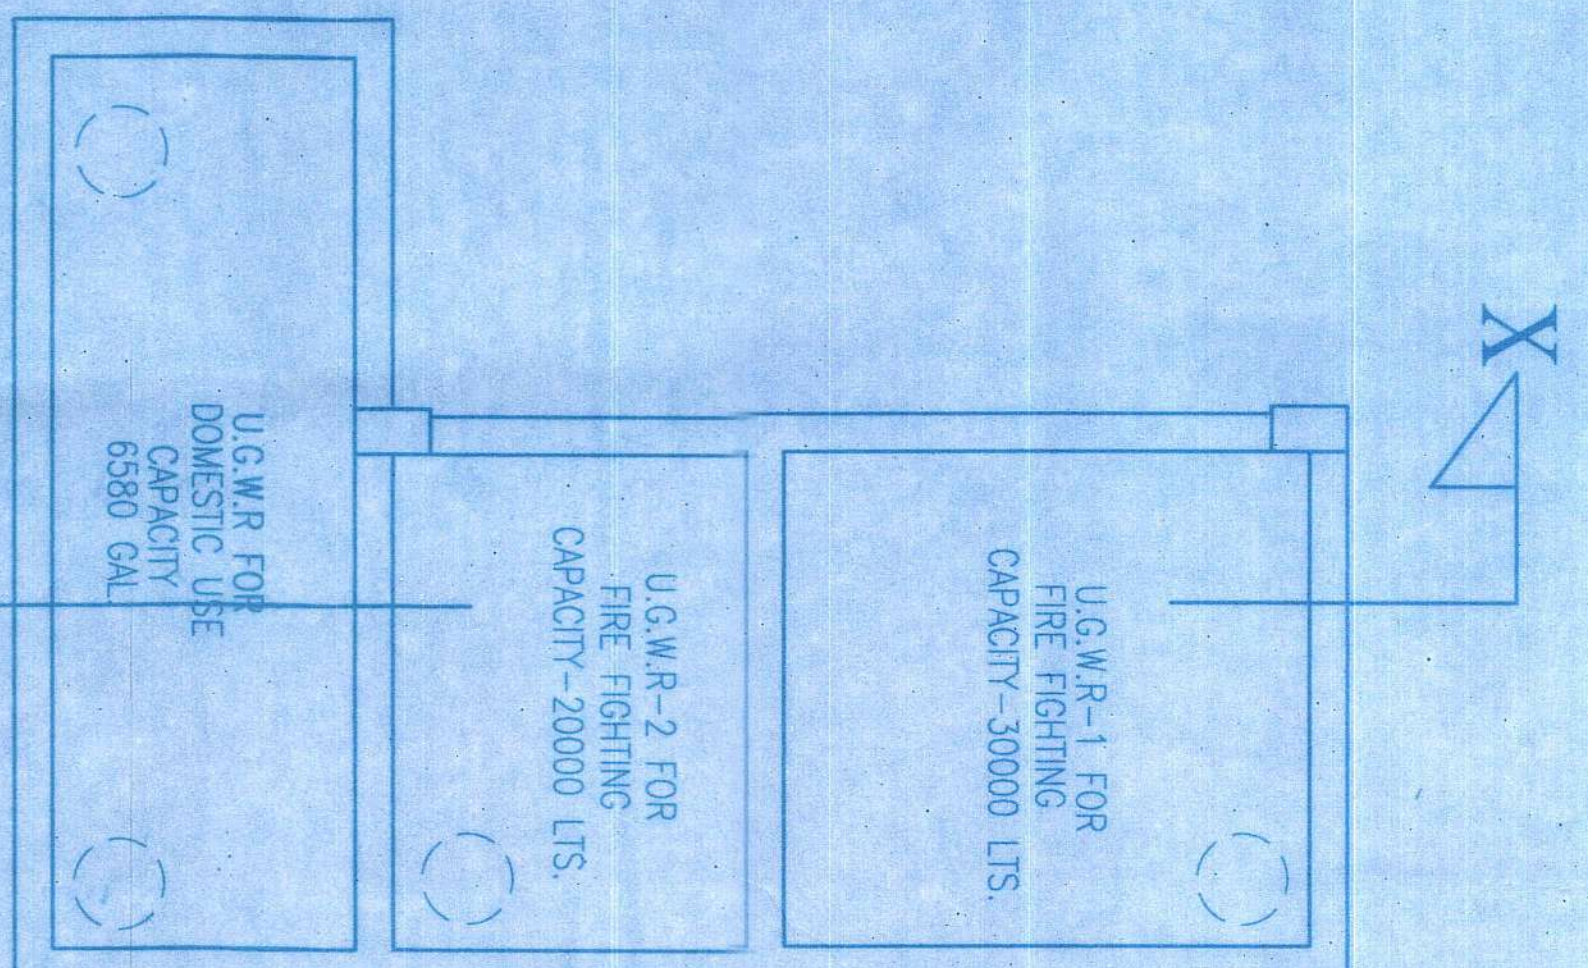

PLAN OF U.G. WATER RESERVOIR SCALE: 1:50

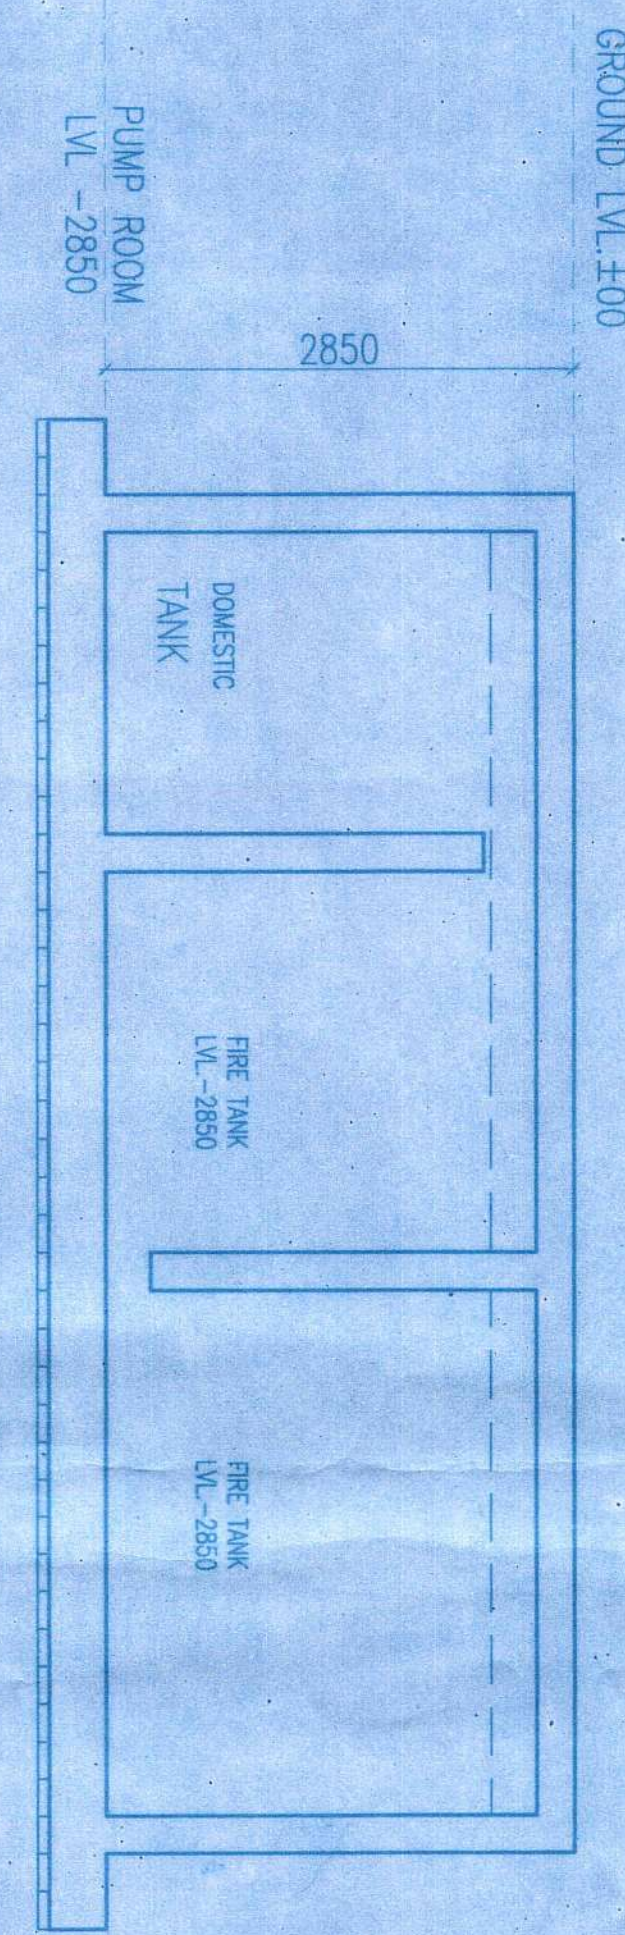

PRINCIPAL USE - RESIDENTIAL
 Scale: As per the drawing.



CERTIFICATE OF OWNER
 WE HEREBY CERTIFY THAT THE FOUNDATION AND SUPERSTRUCTURE OF THE BUILDING PROPOSED FOR CONSTRUCTION ON PLOT NO. (LR) - 18/1, 19/1, 20/1, 1205/1