


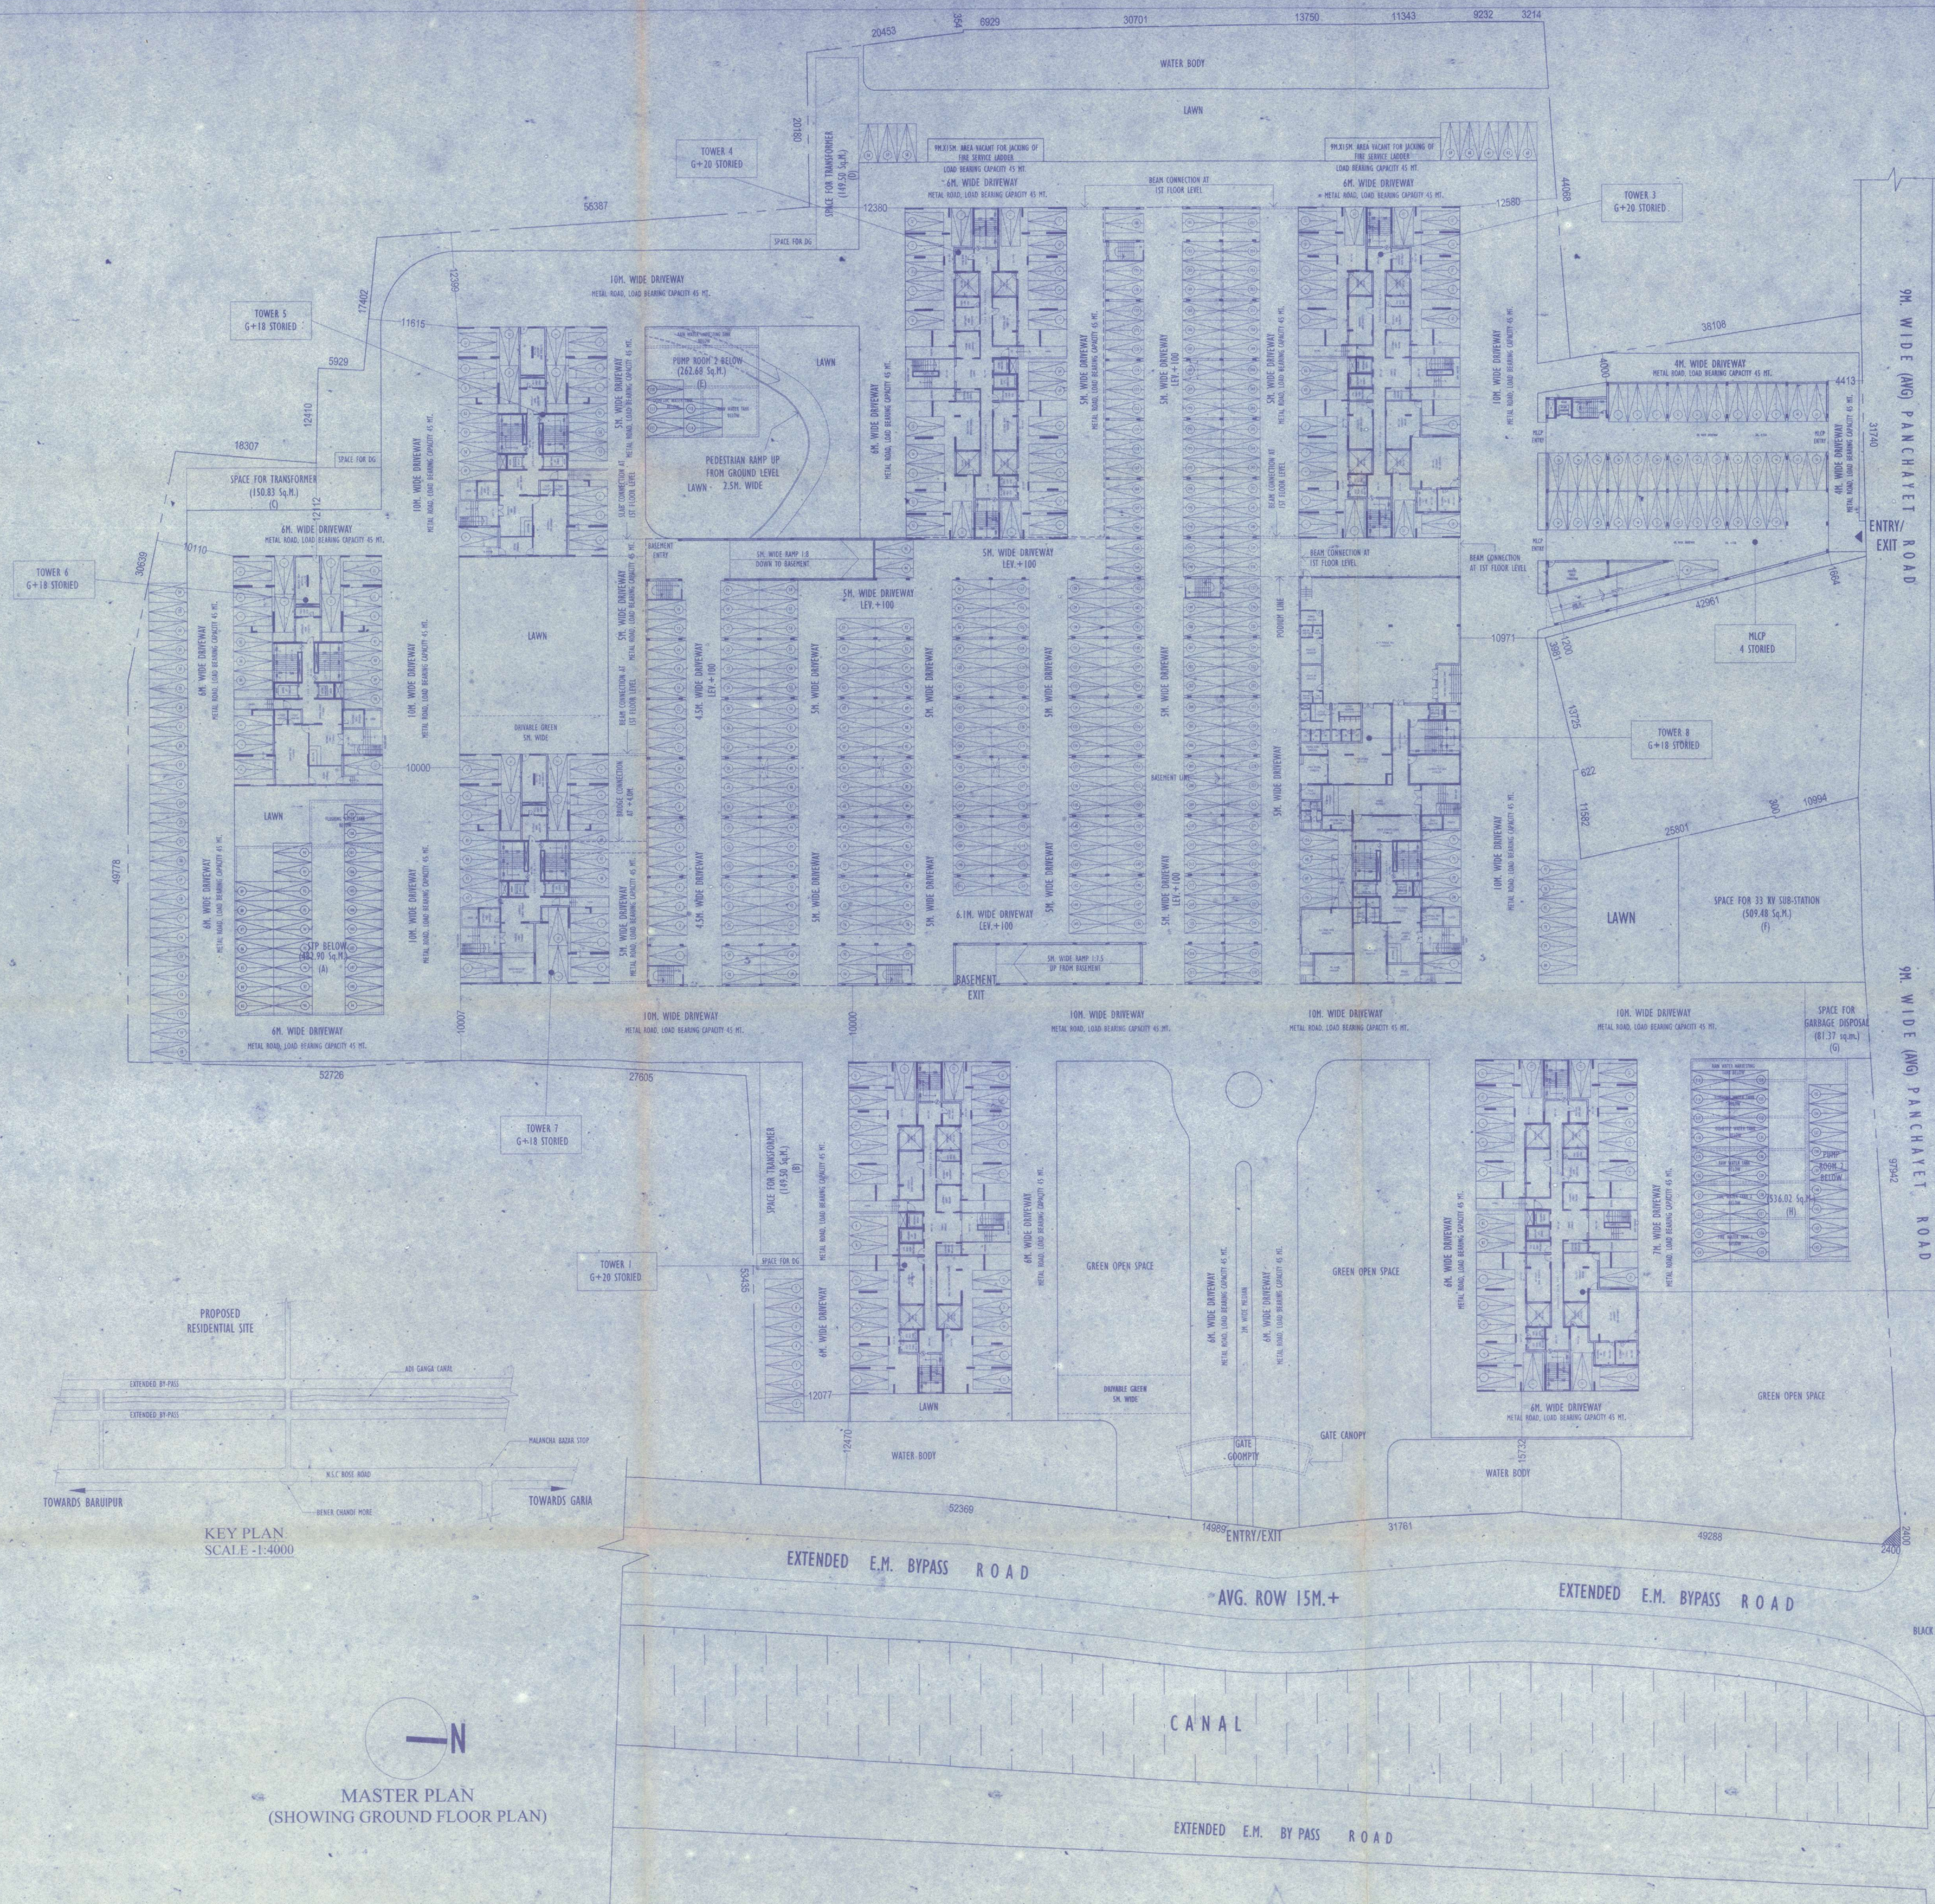

PUBLIC OPEN SPACE CALCULATION			FACILITY SPACE CALCULATION		
ZONE	AREA		LEGEND	AREA	

SPECIFICATIONS:-					
1.	ALL DIMENSIONS ARE IN MILLIMETERS UNLESS OTHERWISE STATED				
2.	ALL EXTERNAL WALLS ARE 150 & 230 MM & ALL INTERNAL WALLS ARE 100 MM				
3.	THE DEPTH OF S.U.G.W.R. & SEPTIC TANK SHALL NEVER EXCEED THE DEPTH OF FOUNDATION				
4.	BRICK WORK 230x230 mm. MORTAR 1:4 & BRICK WORK 100 mm. MORTAR 1:4				
5.	ALL R.C.C. ORGANS AS SPECIFIED BY STRUCTURAL ENGINEER				
6.	GRADE OF STEEL FE 415 IS CODE 1780-1970				
7.	ALL SORTS OF PRECAUTIONARY MEASURE WILL BE TAKEN AT THE TIME OF CONSTRUCTION				
8.	OTHER ITEMS ARE AS PER I.S. SPECIFICATION				

I DO HEREBY CERTIFY THAT PLANS, ELEVATION & SECTIONS & OTHER STRUCTURAL DETAILS OF THE PROPOSED RESIDENTIAL COMPLEX AT MOUZA BAKUNTHAPUR, NO. 36, DAG NOS. 3-12-16, 23-26, 23-27, 23-42, 23-43, 23-44, 23-490,

Sanction should be obtained from the concern Panchayat Samiti

[Signature]
District Engineer
South 24 Pgs. Z.P.