
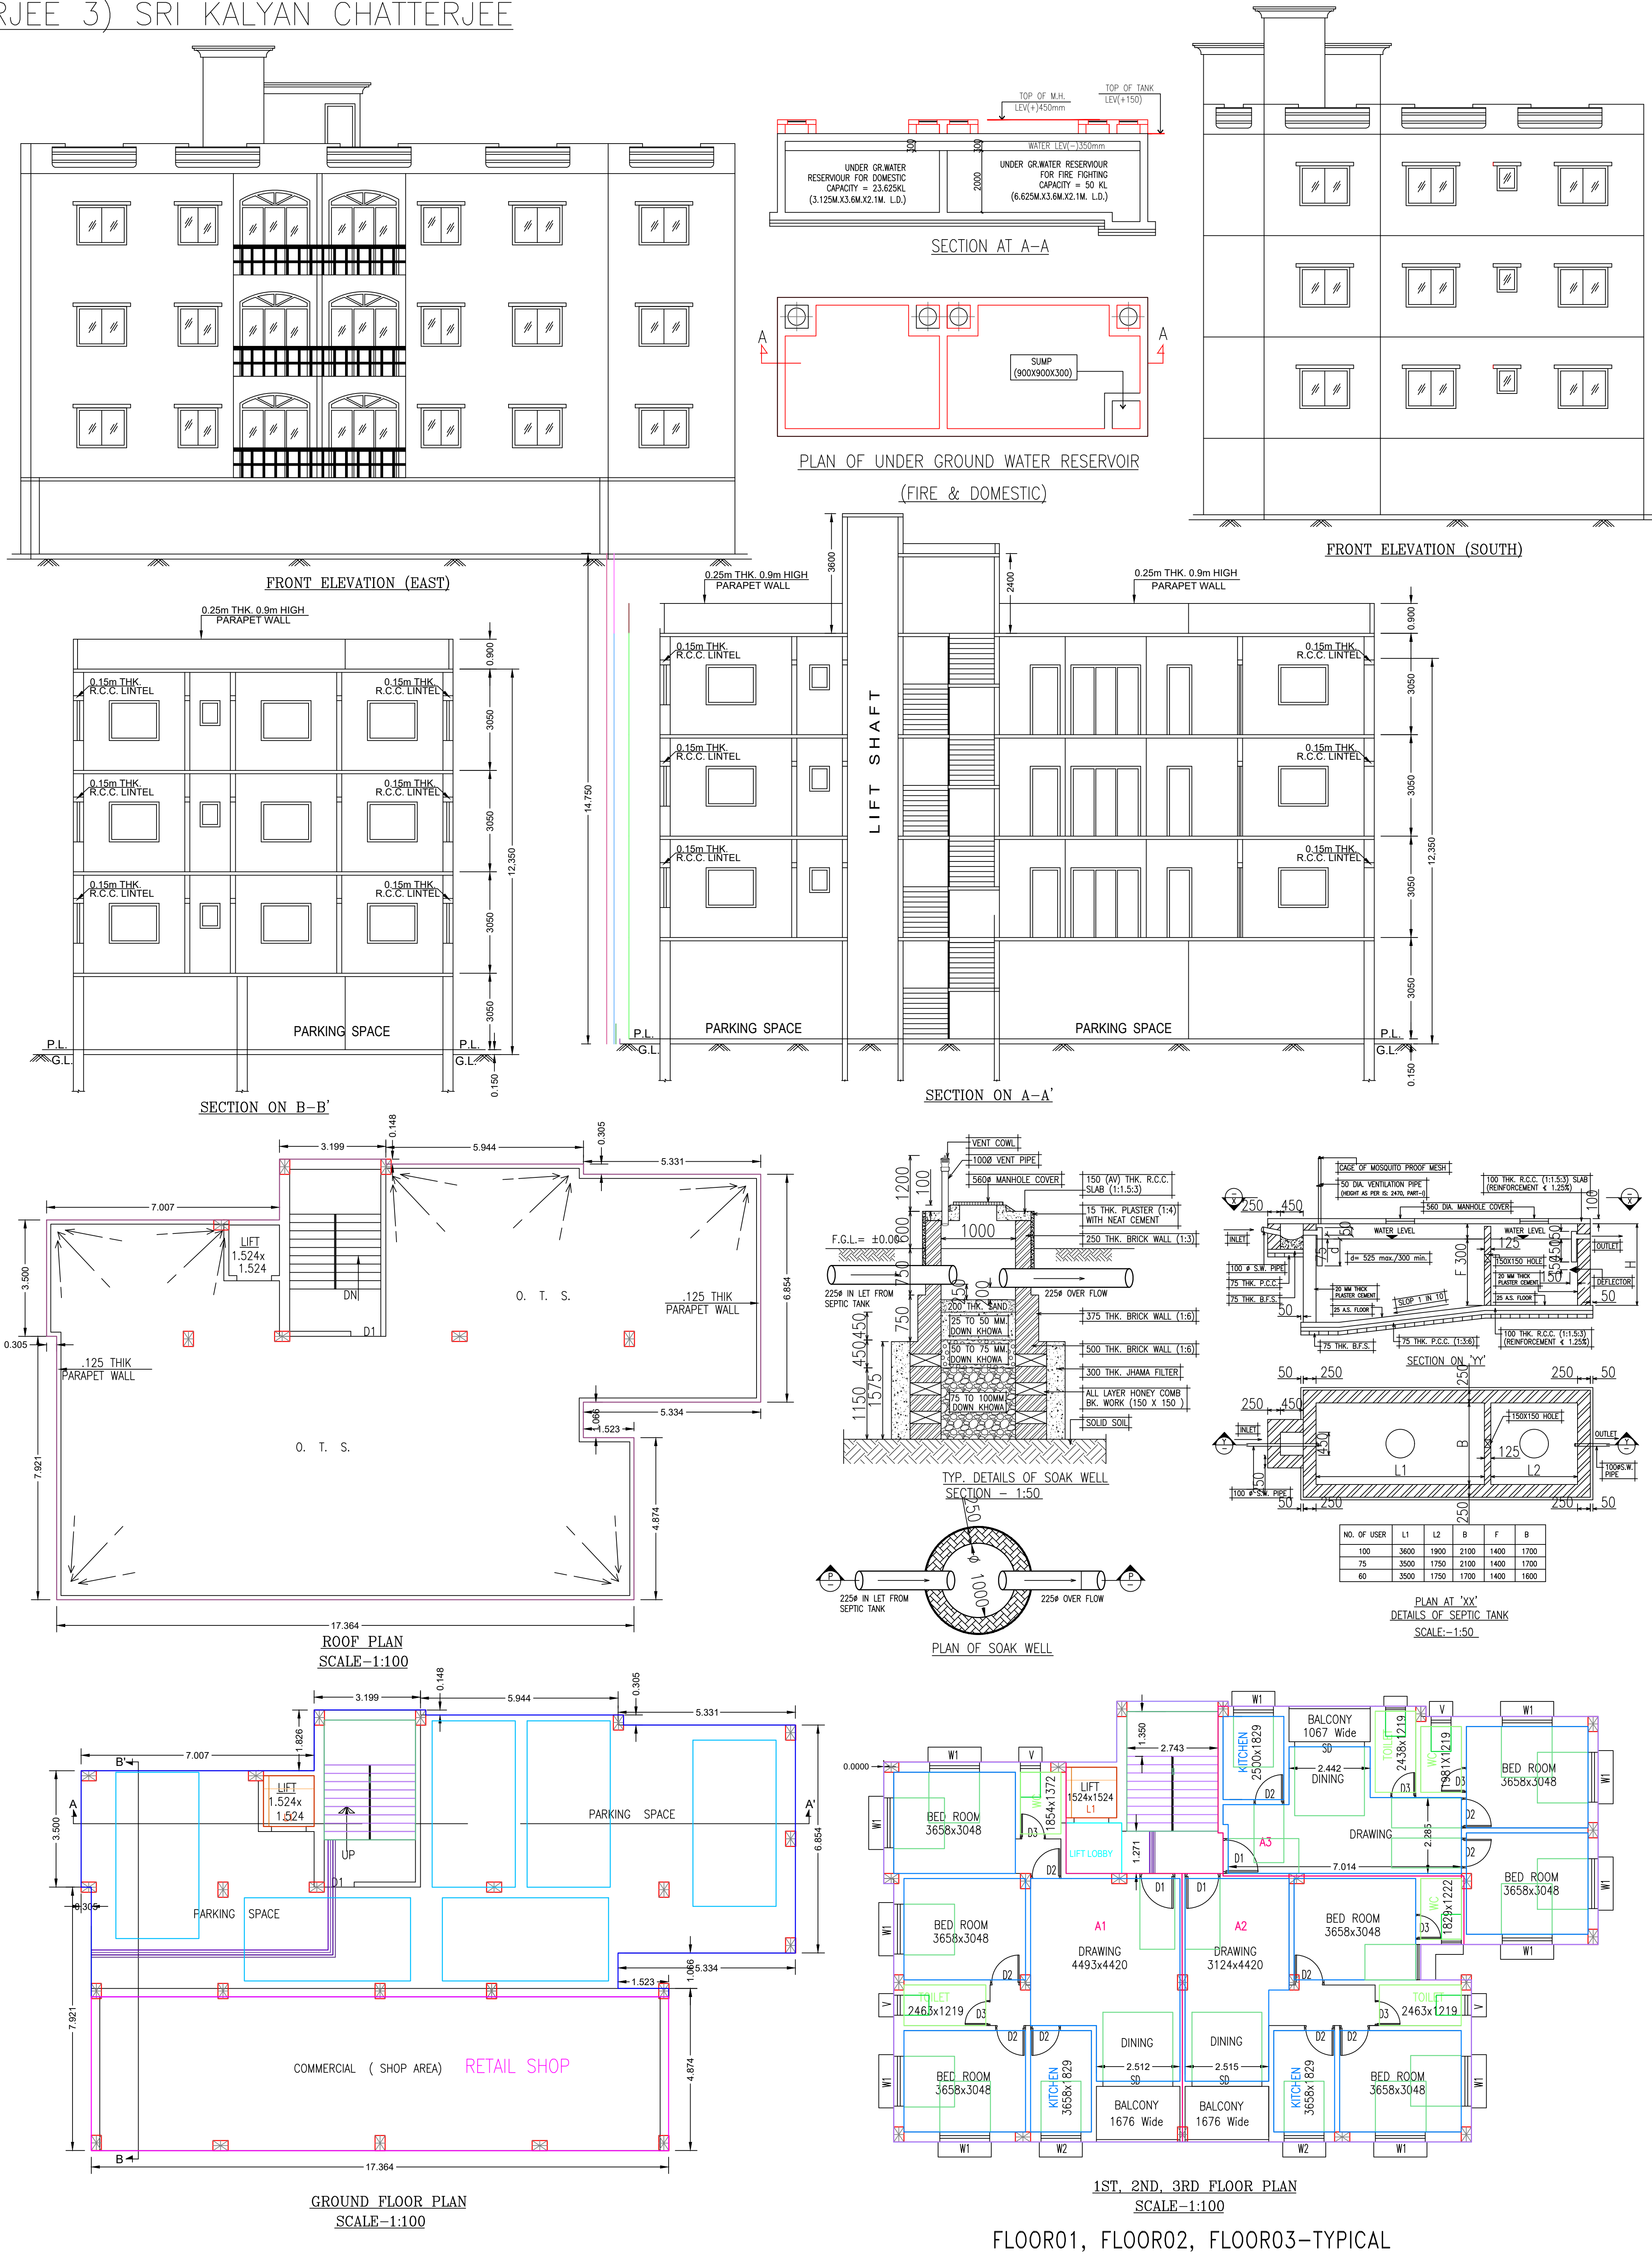
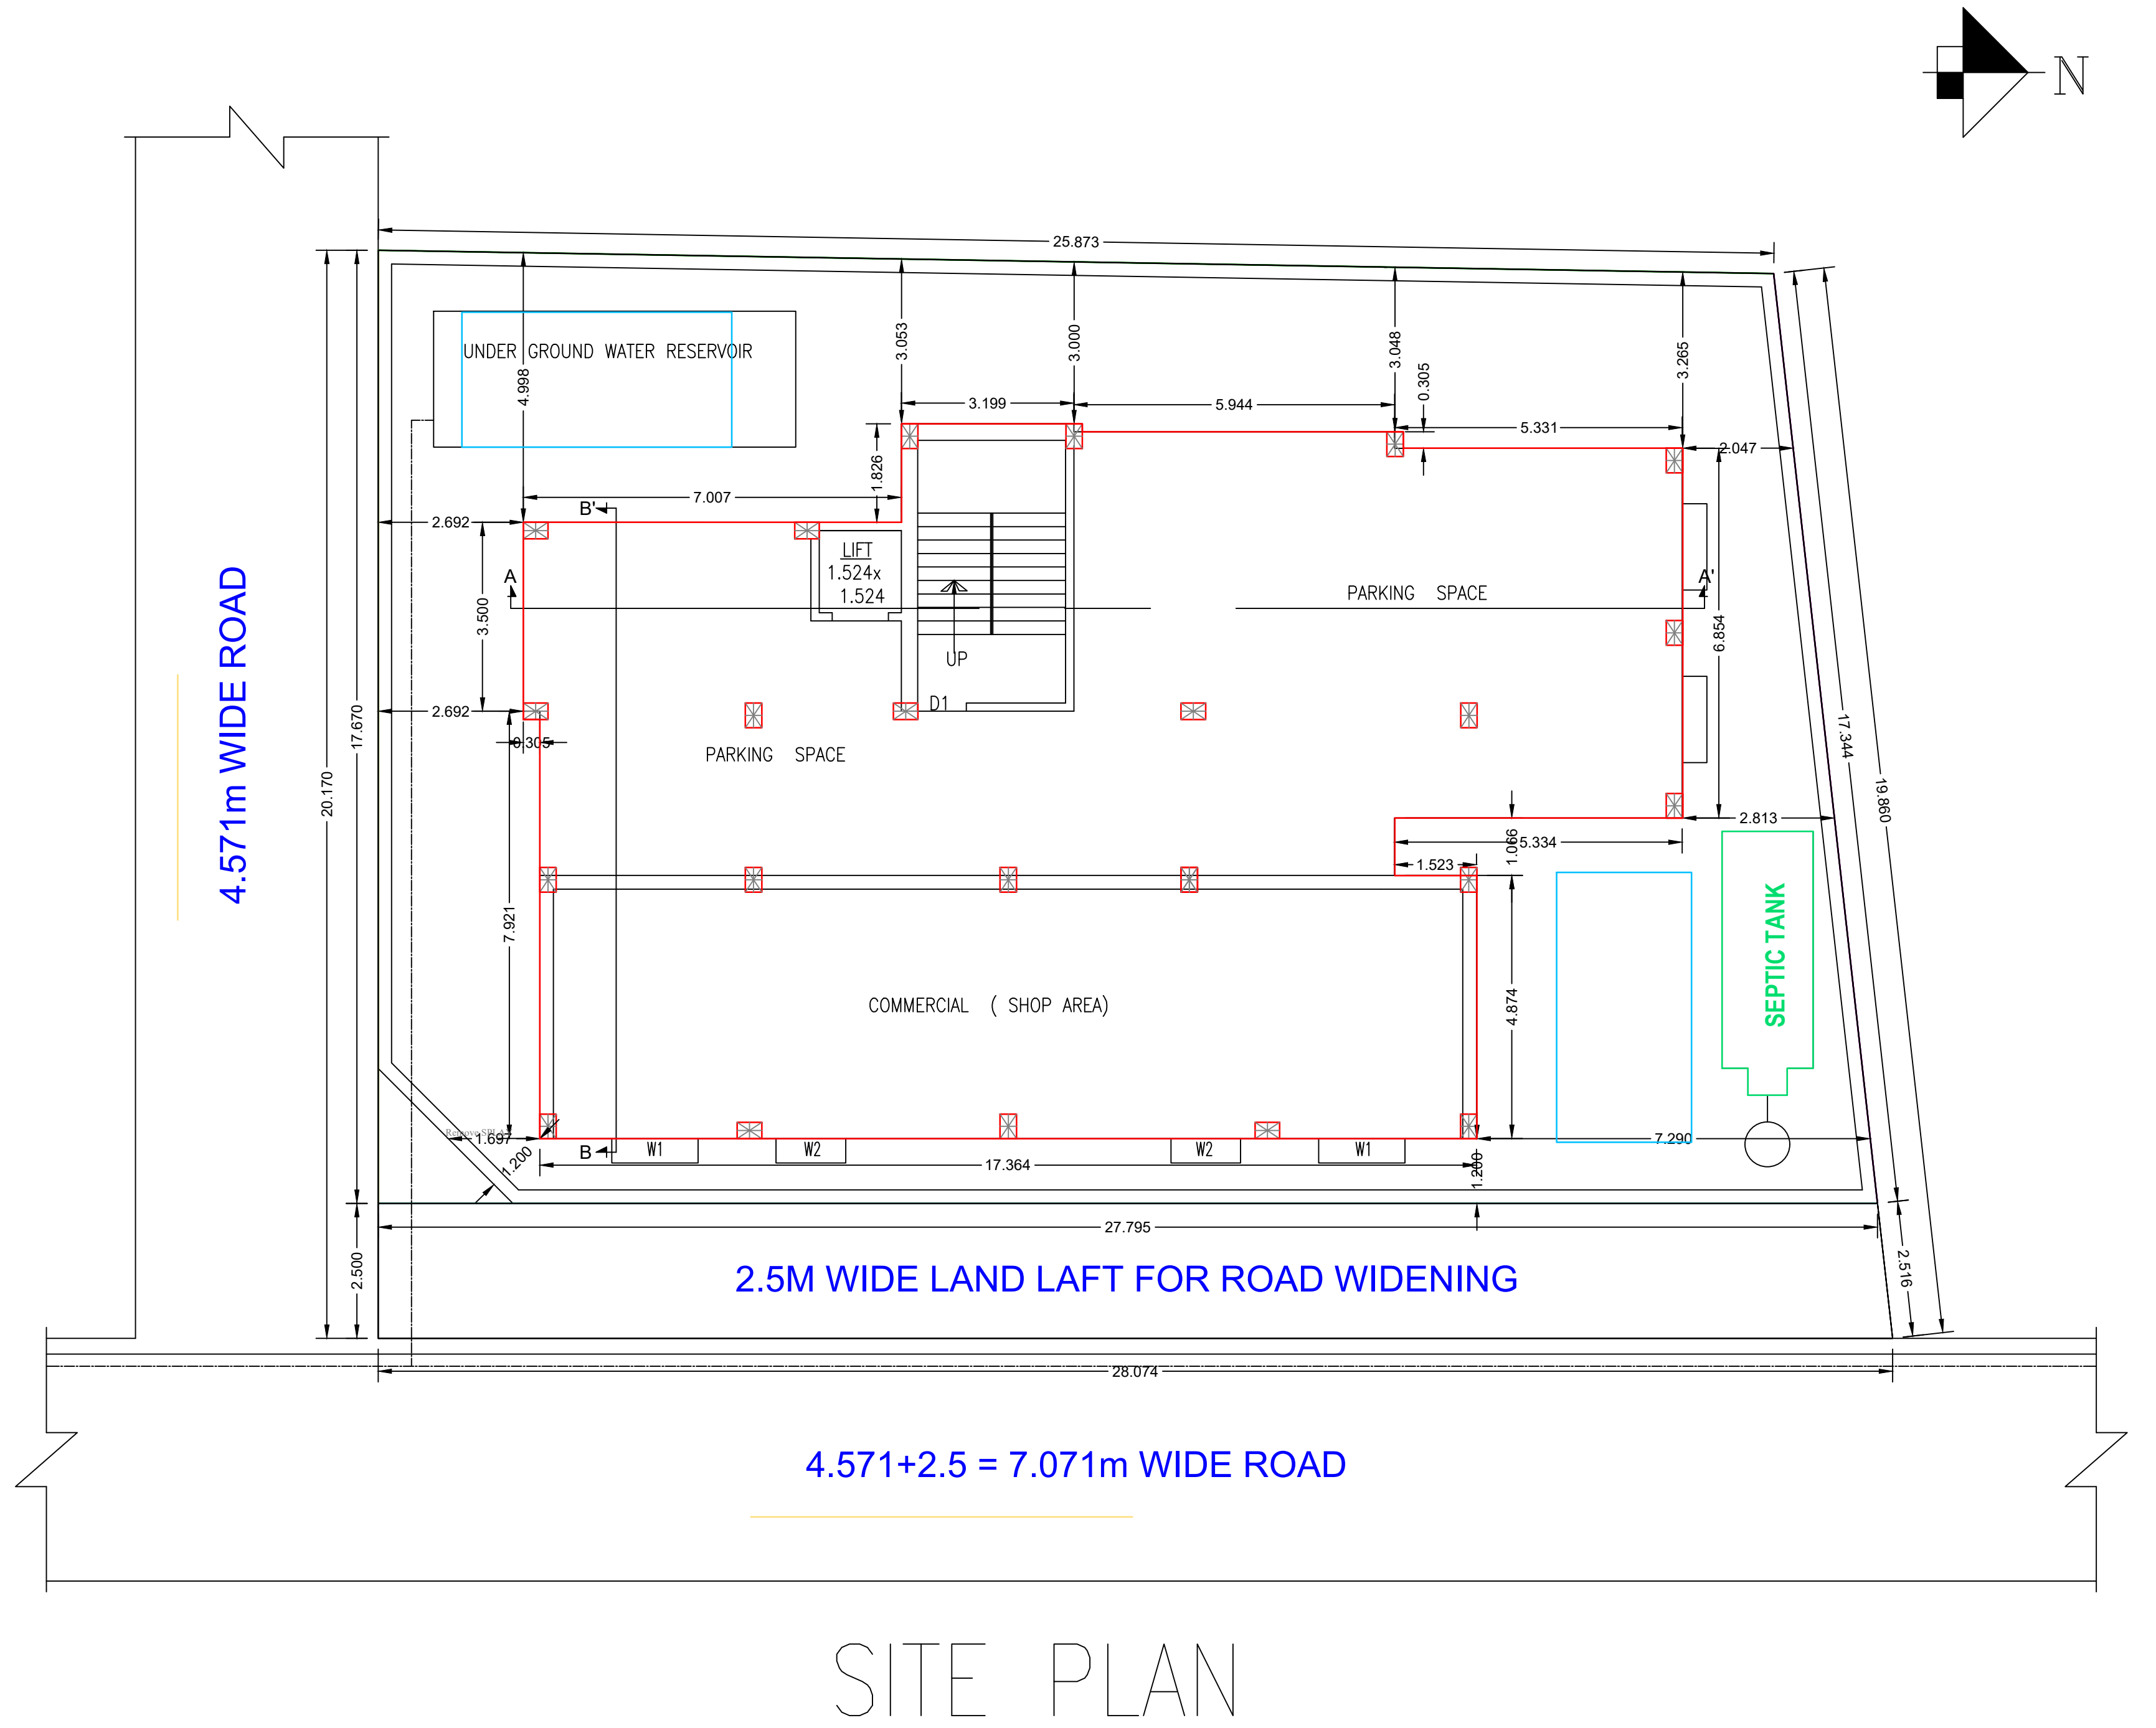


PLAN SHOWING THE PROPOSED G+3 STORIED COMMERCIAL HOUSING (APARTMENT TYPE G+3,) AT RANIGANJ,ON R.S, PLOT 1795(P), 1798(P), L.R. PLOT NO.- 2462, 2465, L.R. KH. NO.- 5090, 9915, 9927 MOUZA- SEARSOLE, J.L. - 17, P.O- SEARSOLE RAJ BARI, P.S. RANIGANJ, DIST PASCHIM BARDHAMAN, UNDER ASANSOL MUNICIPAL CORPORATION
LAND OWNER 1) SRI SUSHIL KUMAR GANERIWALA, 2) SRI PARESH CHANDRA CHATTERJEE 3) SRI KALYAN CHATTERJEE

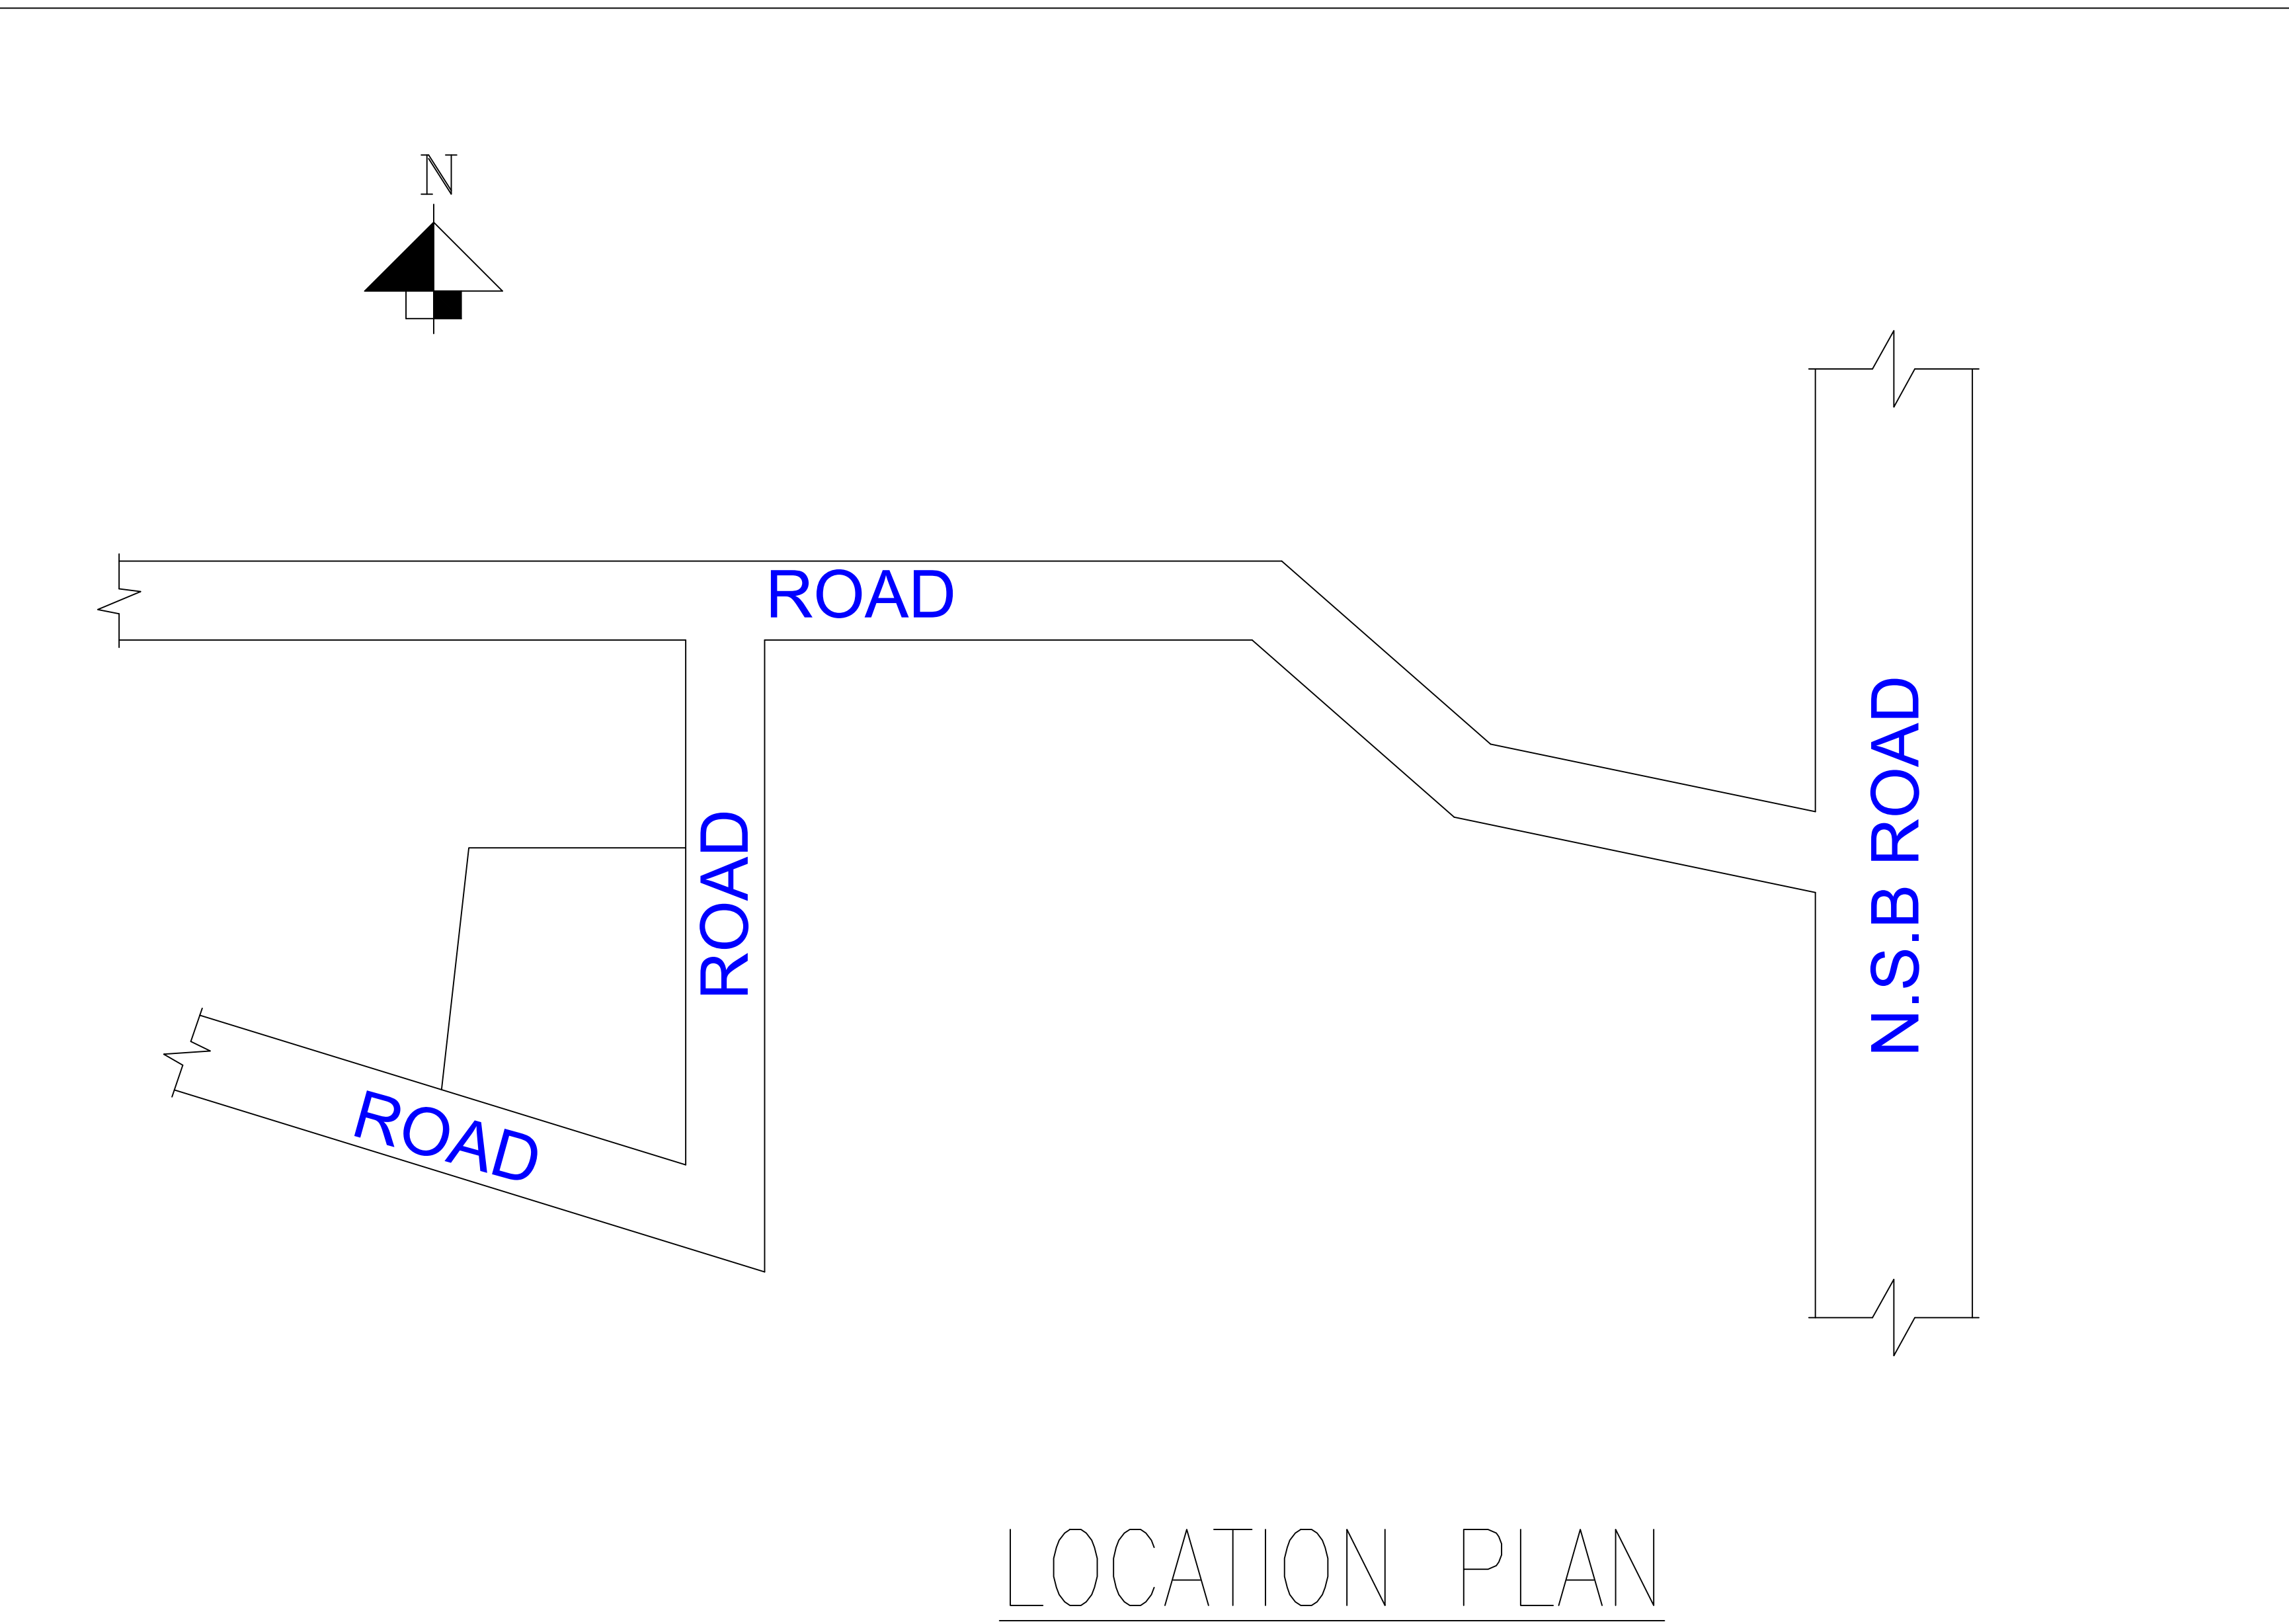

AREA CHART			
TOTAL AREA OF LAND-----	537.93	SQ.M.	
LAND LEFT FOR ROAD AREA-----	69.83	SQ.M.	
LAND LEFT FOR CORNER PLOT-----	3.12	SQ.M.	
COVD. AREA OF G.F.-----	241.77	SQ.M.	
COVD. AREA OF F. F.-----	241.77	SQ.M.	
COVD. AREA OF S. F.-----	241.77	SQ.M.	
COVD. AREA OF T. F.-----	241.77	SQ.M.	
VACANT AREA-----	296.16	SQ.M.	
% OF COVD. AREA (G.F.)-----	44.94	%	
SIGNATURE OF OWNER			
SIGNATURE OF L.B.S. SAJAL KUMAR BANDOPADHYAY			
TITLE			
SITE PLAN, TYPICAL (1ST TO 3TH) FLOOR PLAN, ROOF PLAN, ELEVATION, SECTION			
DATE 28.01.202	DEALT KES	CHECKED SAJ	SHEET.NO 1 OF 1