



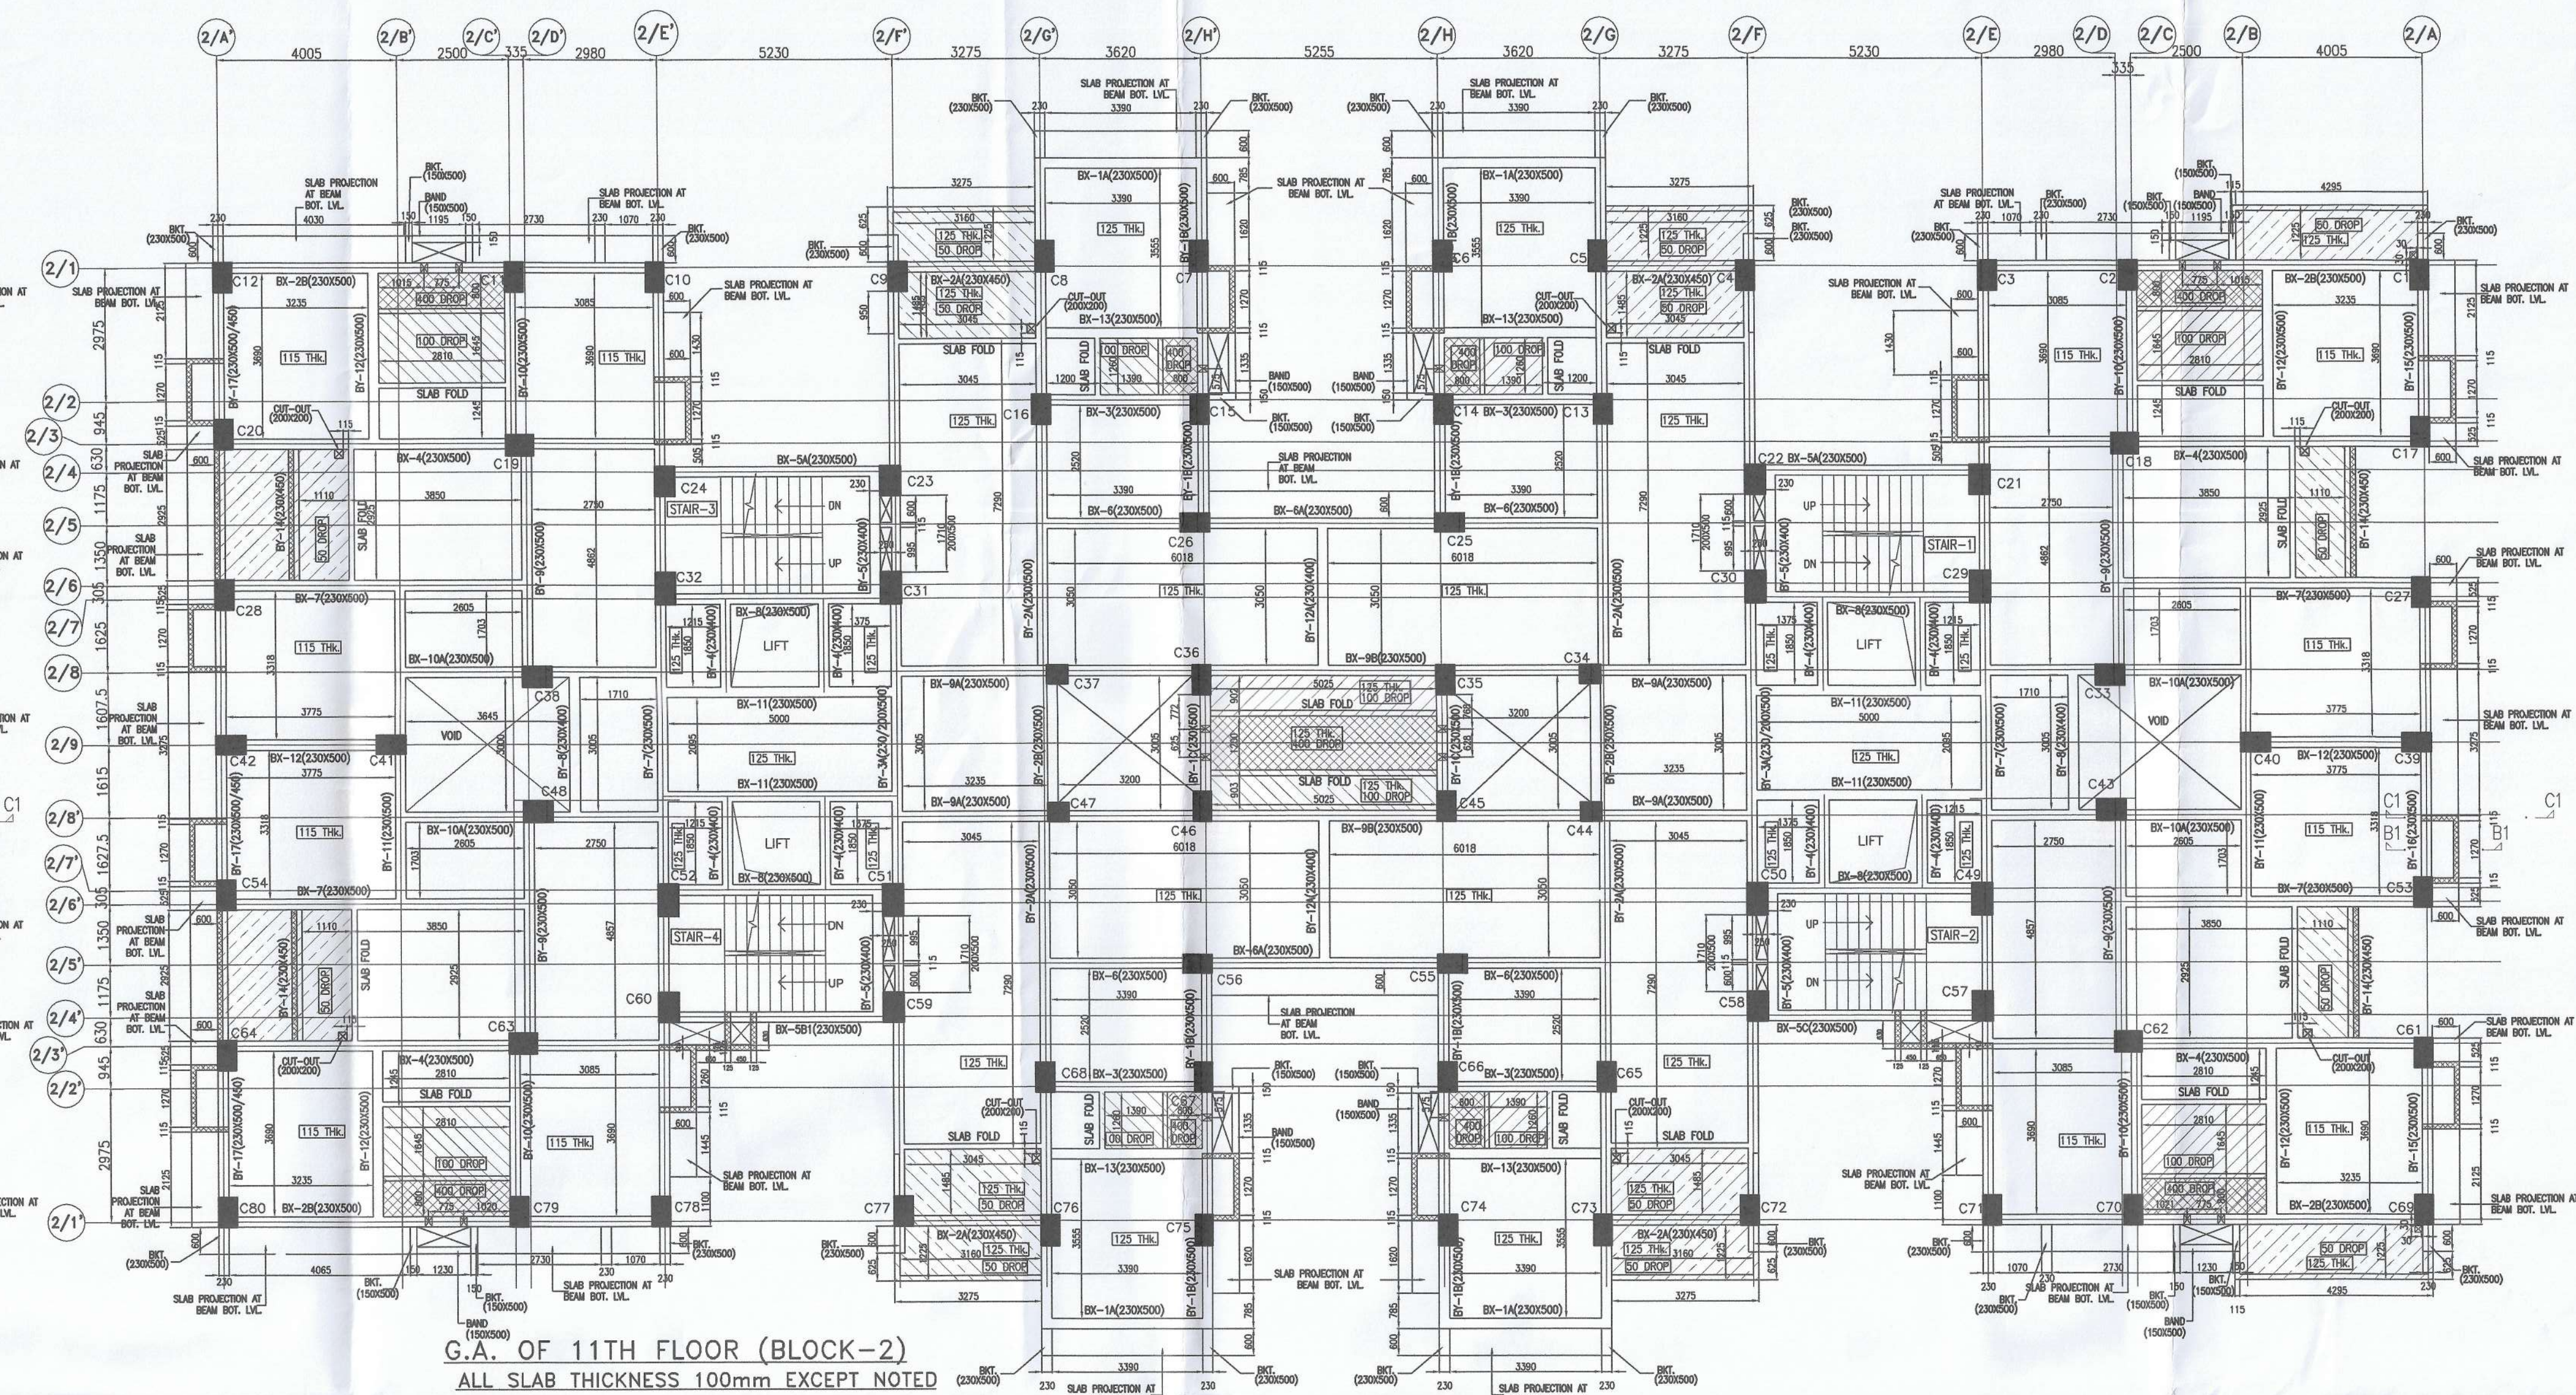

(15010500)
G.A. OF 11TH FLOOR (BLOCK-2)
ALL SLAB THICKNESS 100mm EXCEPT NOTE

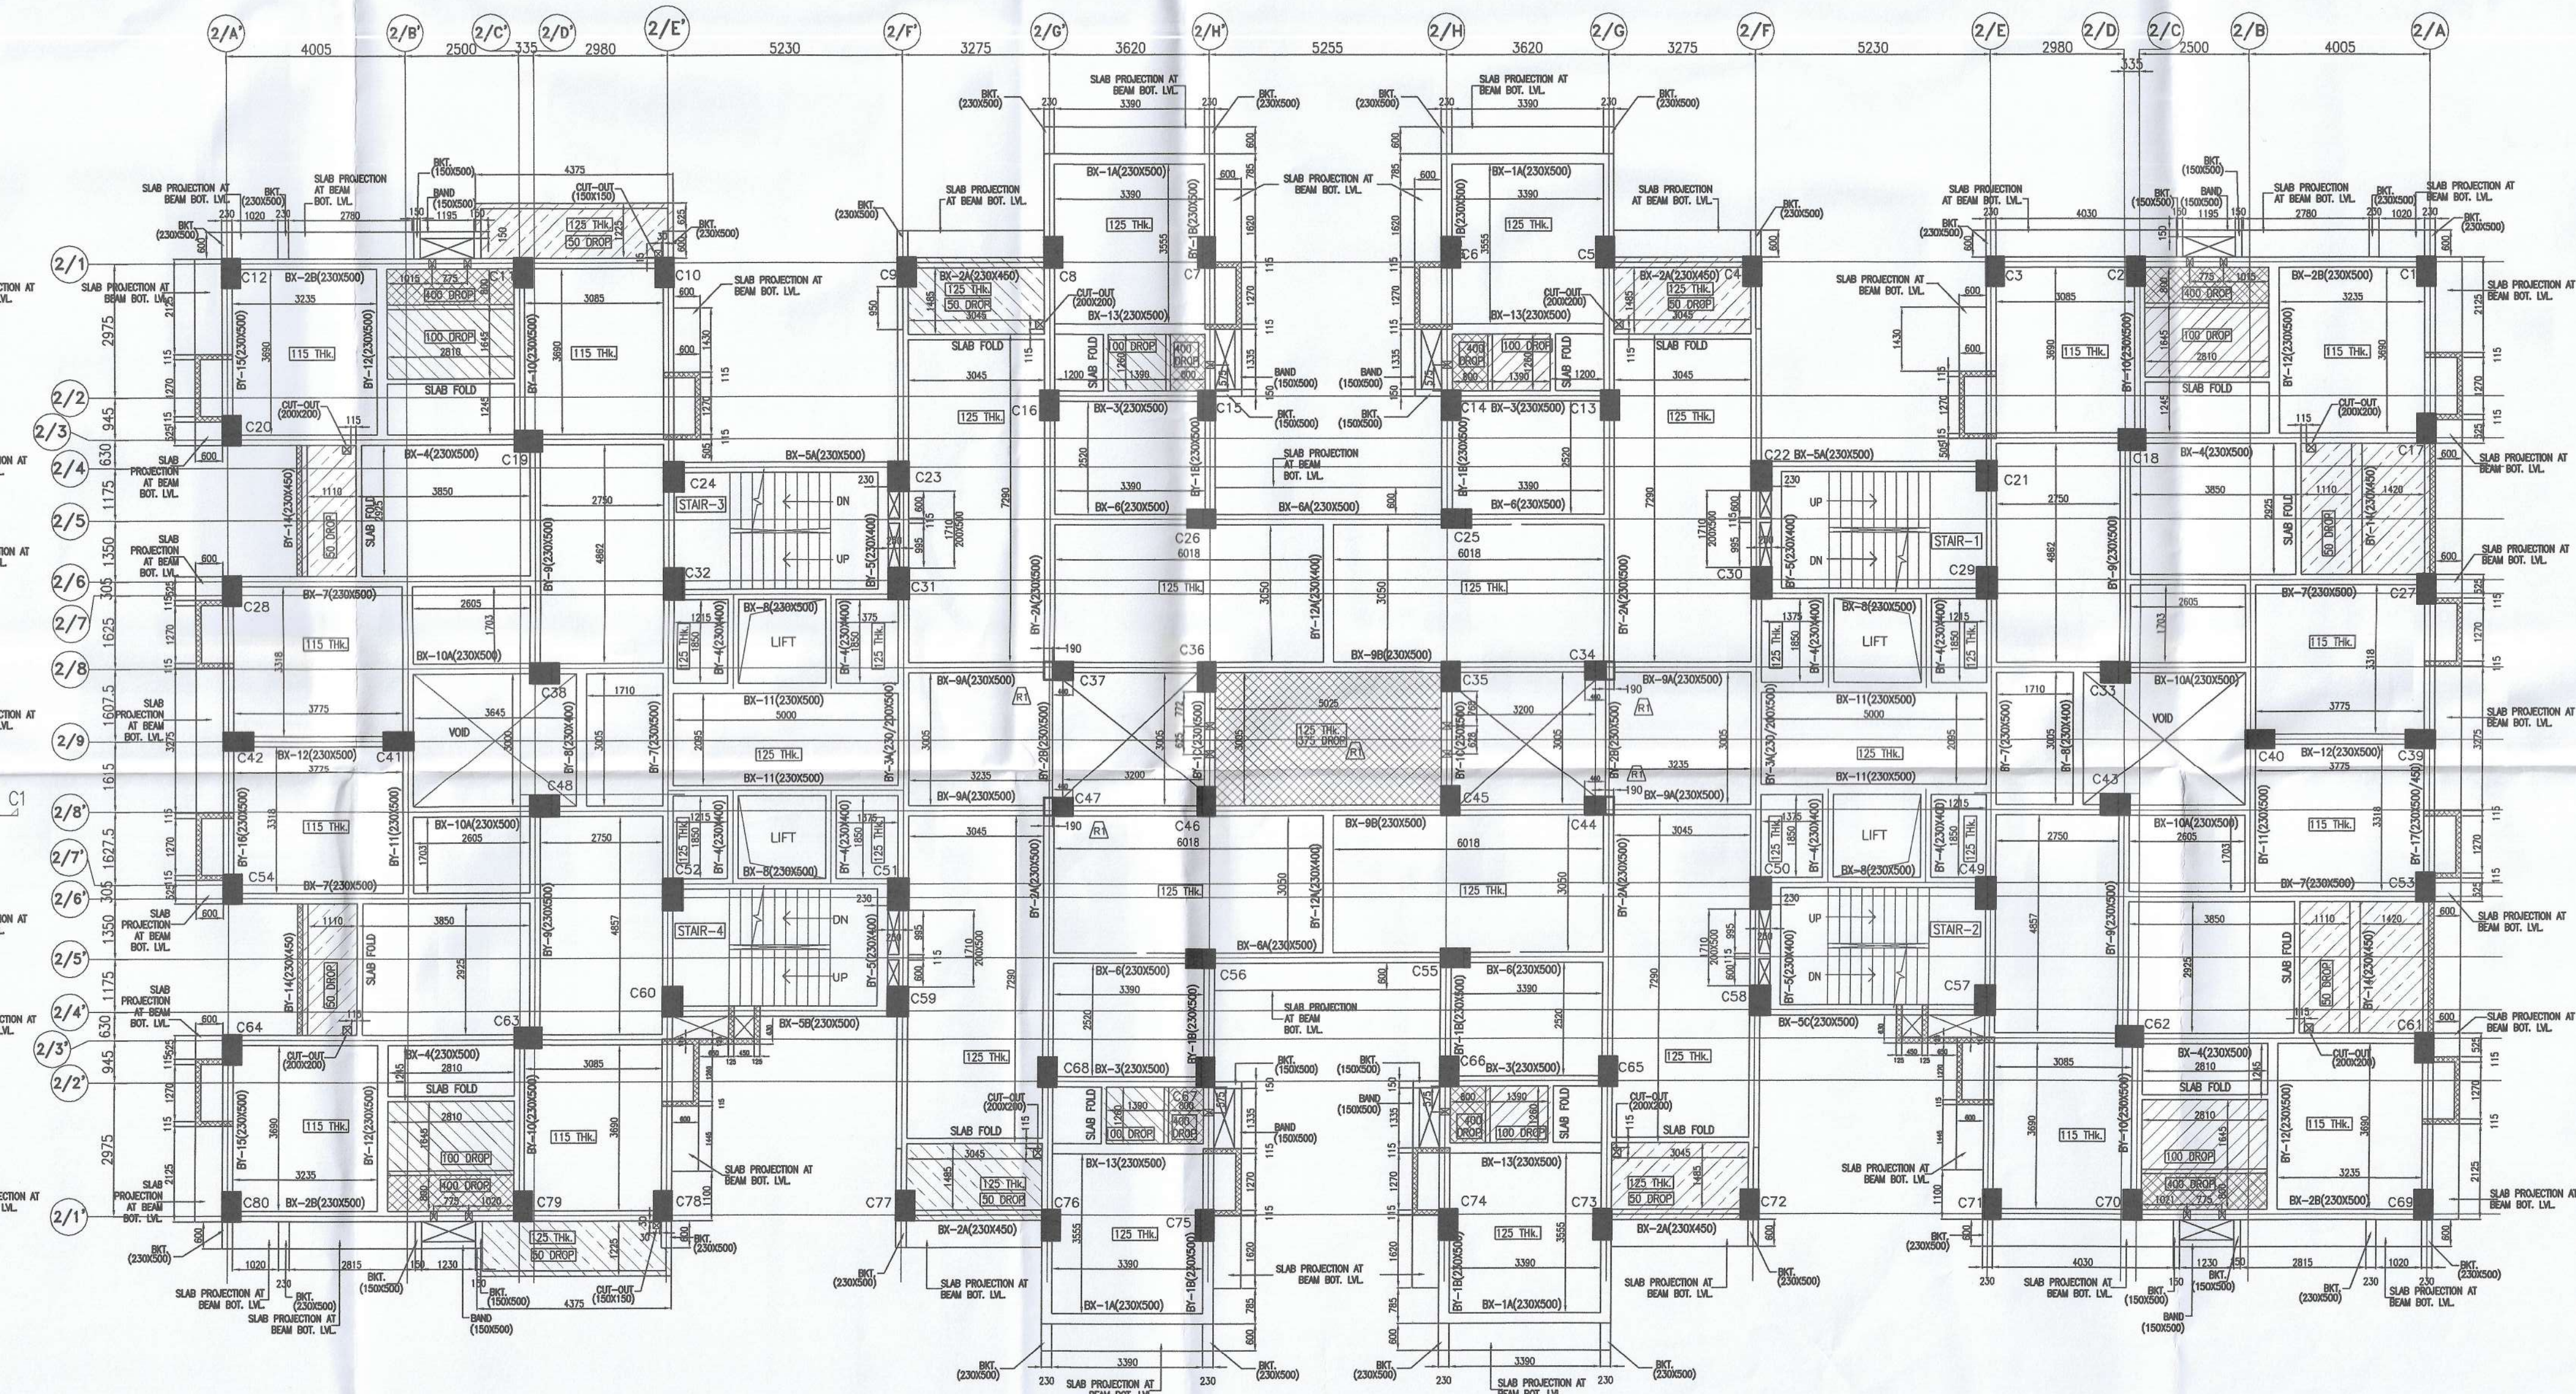

G.A. OF 10TH FLOOR (BLOCK-2)
ALL SLAB THICKNESS 100mm EXCEPT NOTED

PROJECT	PROPOSED RESIDENTIAL BUILDING AT PRE.NO.- 126, RAMAKRISHNA SARANI			
TITLE	GA. OF 5TH, 8TH, 10TH & 11TH. FLOOR LEV. (BLOCK-2)			
STRUCTURAL CONSULTANT	P.M CONSULTANT STRUCTURAL ENGINEERING CONSULTANT 3A, SIDDHESWARI ROAD, KOOLKATA - 700059 PHONE- 033-40061123 WEB: www.pstructuralengineer.com EMAIL: pmstructural@gmail.com , shibendu@pstructural.com			
DRAWN BY	S.P.	DESIGNED BY	BBM	
SCALE	1:100	DATE	08/07/2025	
DRAWING NO. P/MC/ENG/126, RAMAKRISHNA SARANI/B2/ST/AN-03 THIS DRAWING IS THE SOLE PROPERTY OF P.M CONSULTANT, AND NOT TO BE COPIED OR REPRODUCED WITHOUT THEIR PERMISSION.				