


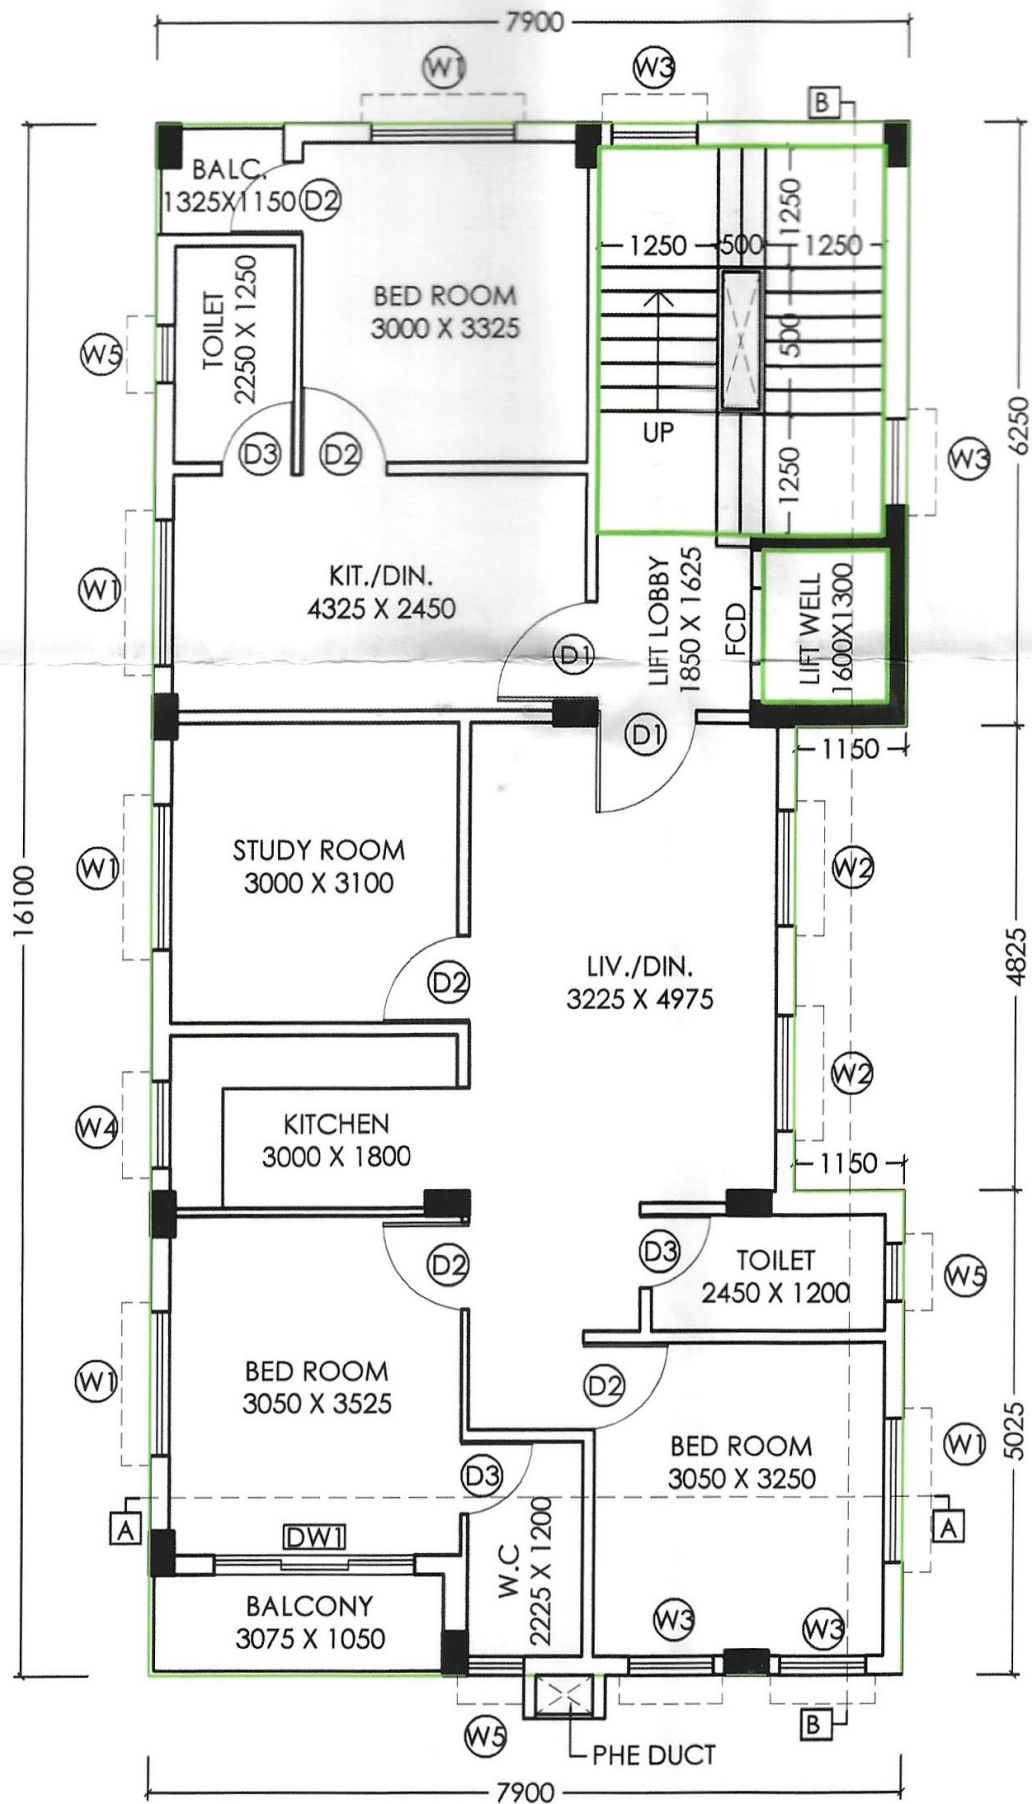

TYPICAL FLOOR PLAN (1ST. TO 4TH.)
SCALE - 1:100