

ARCHITECTURAL DRAWING

PROPOSED REVISED BUILDING PLAN FOR BASEMENT, GR., 1ST., 2ND., 3RD, 4TH., 5TH., 6TH. AND 7TH. FLOOR RESIDENTIAL CUM COMMERTIAL OF "WELFARE DEVELOPERS"
;PARTNERS-1)SRI AMBAR BOSE, S/O- LATE NILKANTA BISE, 2) SRI ARUNANGHU MOHANTA, S/O- LATE HARENDRANATH MOHANTA, 3) SRI ABHIJIT CHOUDHURY, S/O- LATE PIJUSH KANTI CHOUDHURY, 4) SMT. SOMA DUTTA, W/O- SRI SUDIPTA DUTTA, 5) SMT. MOUSUMI CHOUDHURY, W/O- SRI ABHIJIT CHOUDHUR,6) SMT. SUCHARITA DAS MOHANTA, W/O-SRI ARUNANGHU MOHANTA AND 7) LAKSHMI DAS(BOSE), W/O-SRI AMBAR BOSE,AT MUOZA- DAKRA, JL. NO.-105, PLOT NO.- 1236, KH. NO.- 9350, WARD NO.-03, HOLDING NO.-A/F, UNDER BALURGHAT MUNICIPALITY IN P.S.- BALURGHAT, DIST- DAKSHIN DINAJPUR
TOTAL LAND AREA- 29.25 DECIMAL (AS PER DEED)
-1142.59 SQ.METER(AS PER MEASUREMENT)

AREA STATEMENT	
LAND AREA = 29.25 DECIMALS (AS PER DEED) = 1142.59 SQ. METERS(AS PER MEASUREMENT) NO. OF CAR PARKINGS-14 NOS.	
CONSTRUCTION AREA- BASEMENT- CAR PARKING- 702.569 SQ. METER GROUND TO SECOND FLOOR- COMMERCIAL-702.569 SQ. METER THIRD TO SEVENTH FLOOR- RESIDENTIAL-731.844 SQ. METER NO. OF TENEMENTS PER FLOOR(3RD TO 7TH)-10 TYPICAL FLOOR AREA-	
TENAMENT-A-48.75 SQ.METER	TENAMENT-B-53.98 SQ.METER
TENAMENT-C-82.13 SQ.METER	TENAMENT-D-51.43 SQ.METER
TENAMENT-E-77.78 SQ.METER	TENAMENT-F-46.32 SQ.METER
TENAMENT-G-37.82 SQ.METER	TENAMENT-H-60.03 SQ.METER
TENAMENT-I-60.35 SQ.METER	TENAMENT-J-56.78 SQ.METER

SHEET NO.- AB/FLAT/WD-1

OFFICE USE

SRI AMBAR BOSE

SRI ARUNANGHU MOHANTA

SRI ABHIJIT CHOUDHURY

SMT. SOMA DUTTA

SMT. MOUSUMI CHOUDHURY

SMT. SUCHARITA DAS MOHANTA


SMT.LAKSHMI DAS(BOSE)

SIGNATURE OF OWNERS




SIGNATURE OF STR. ENGG

SIGNATURE OF GEO TECH.ENGG.

SIGNATURE OF LBS-I

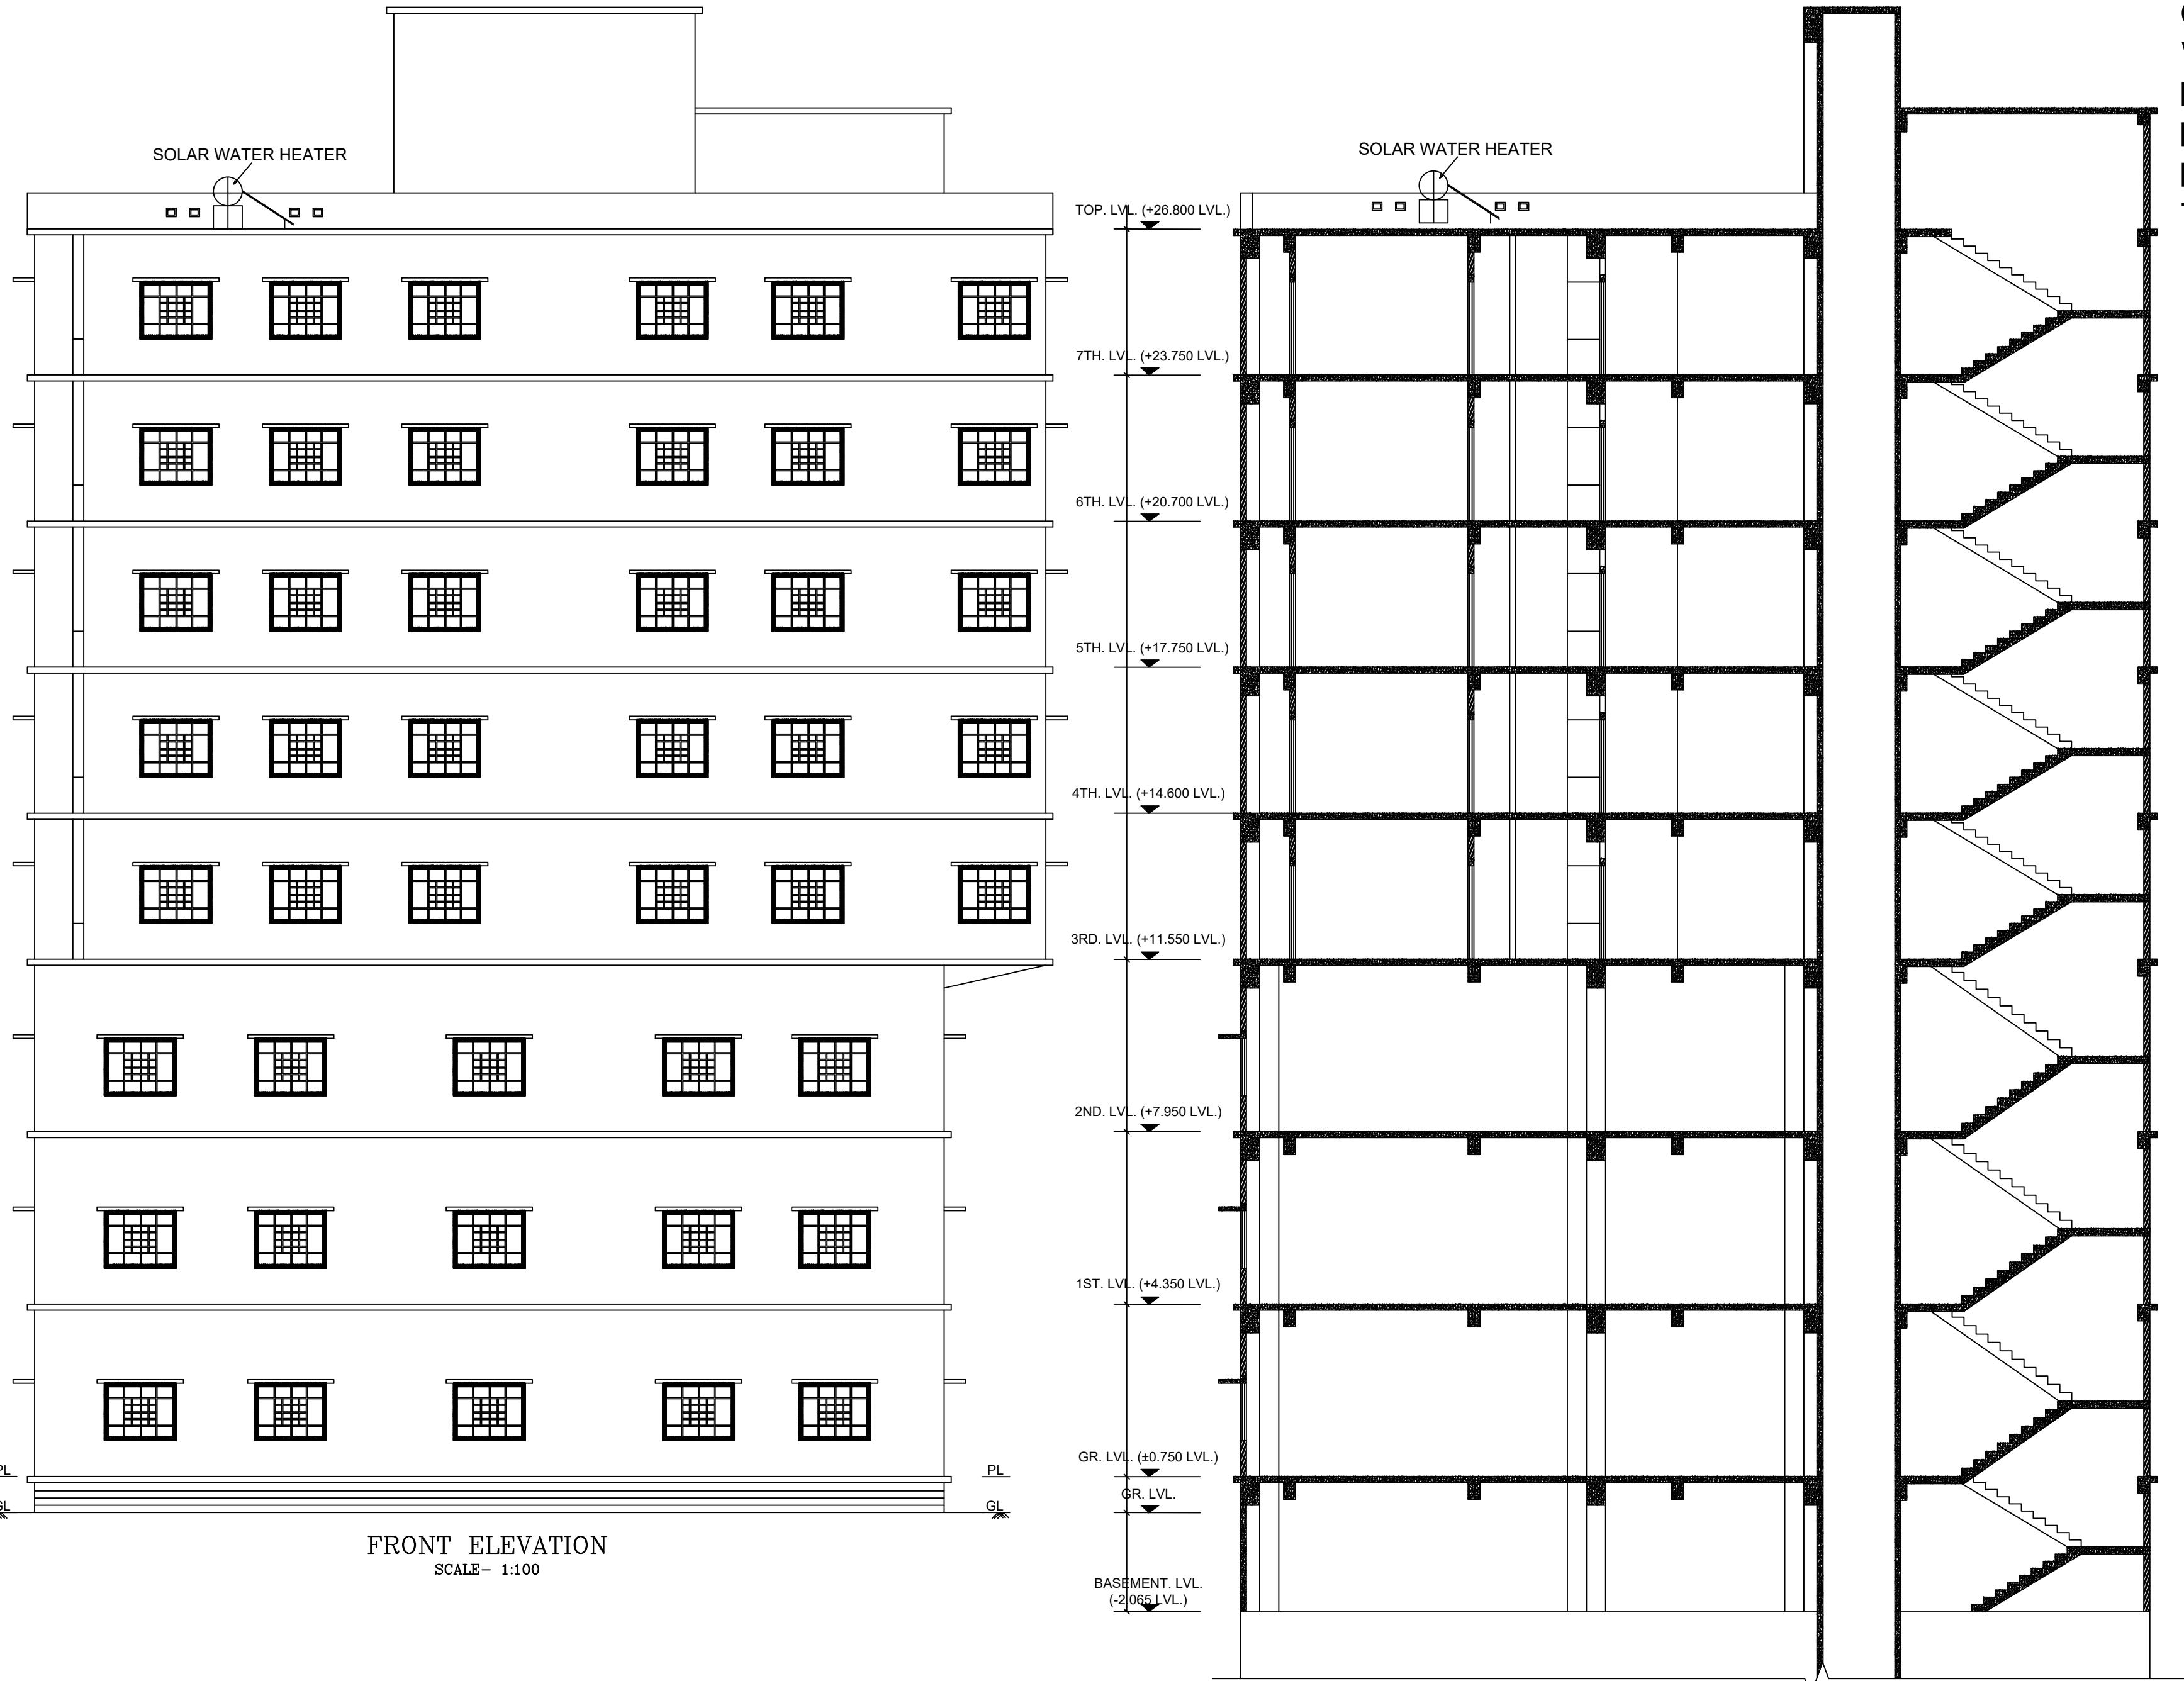

PROPOSED REVICED COVERED AREA
BASEMENT-702.569 SQ.METER-PARKING
GROUND FLOOR-702.569 SQ.METER-COMMERCIAL
FIRST FLOOR-702.569 SQ.METER-COMMERCIAL
SECOND FLOOR-702.569 SQ.METER-COMMERCIAL
THIRD FLOOR-731.844 SQ.METER-RESIDENTIAL
FORTH FLOOR-731.844 SQ.METER-RESIDENTIAL
FIFTH FLOOR-731.844 SQ.METER-RESIDENTIAL
SIXTH FLOOR-731.844 SQ.METER-RESIDENTIAL
SEVENTH FLOOR-731.844 SQ.METER-RESIDENTIAL

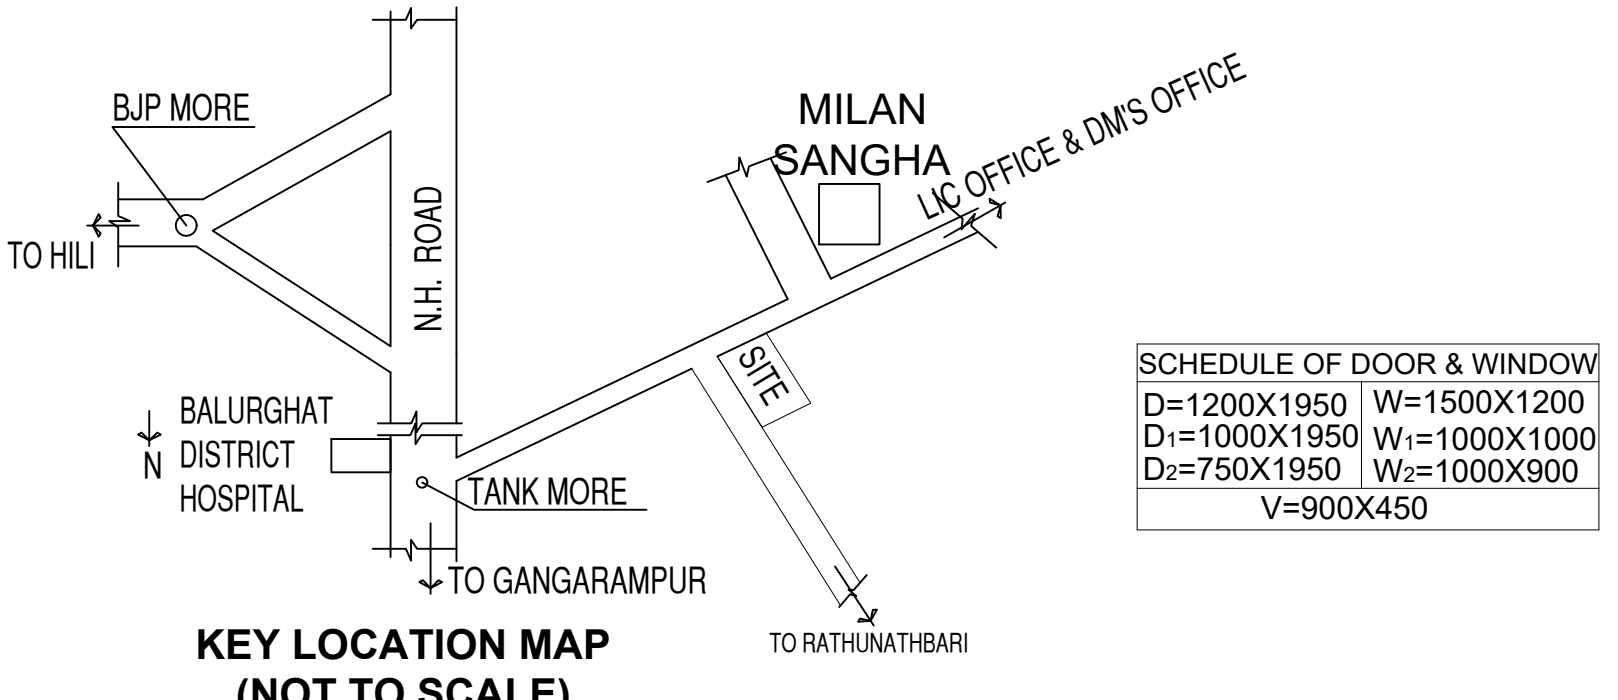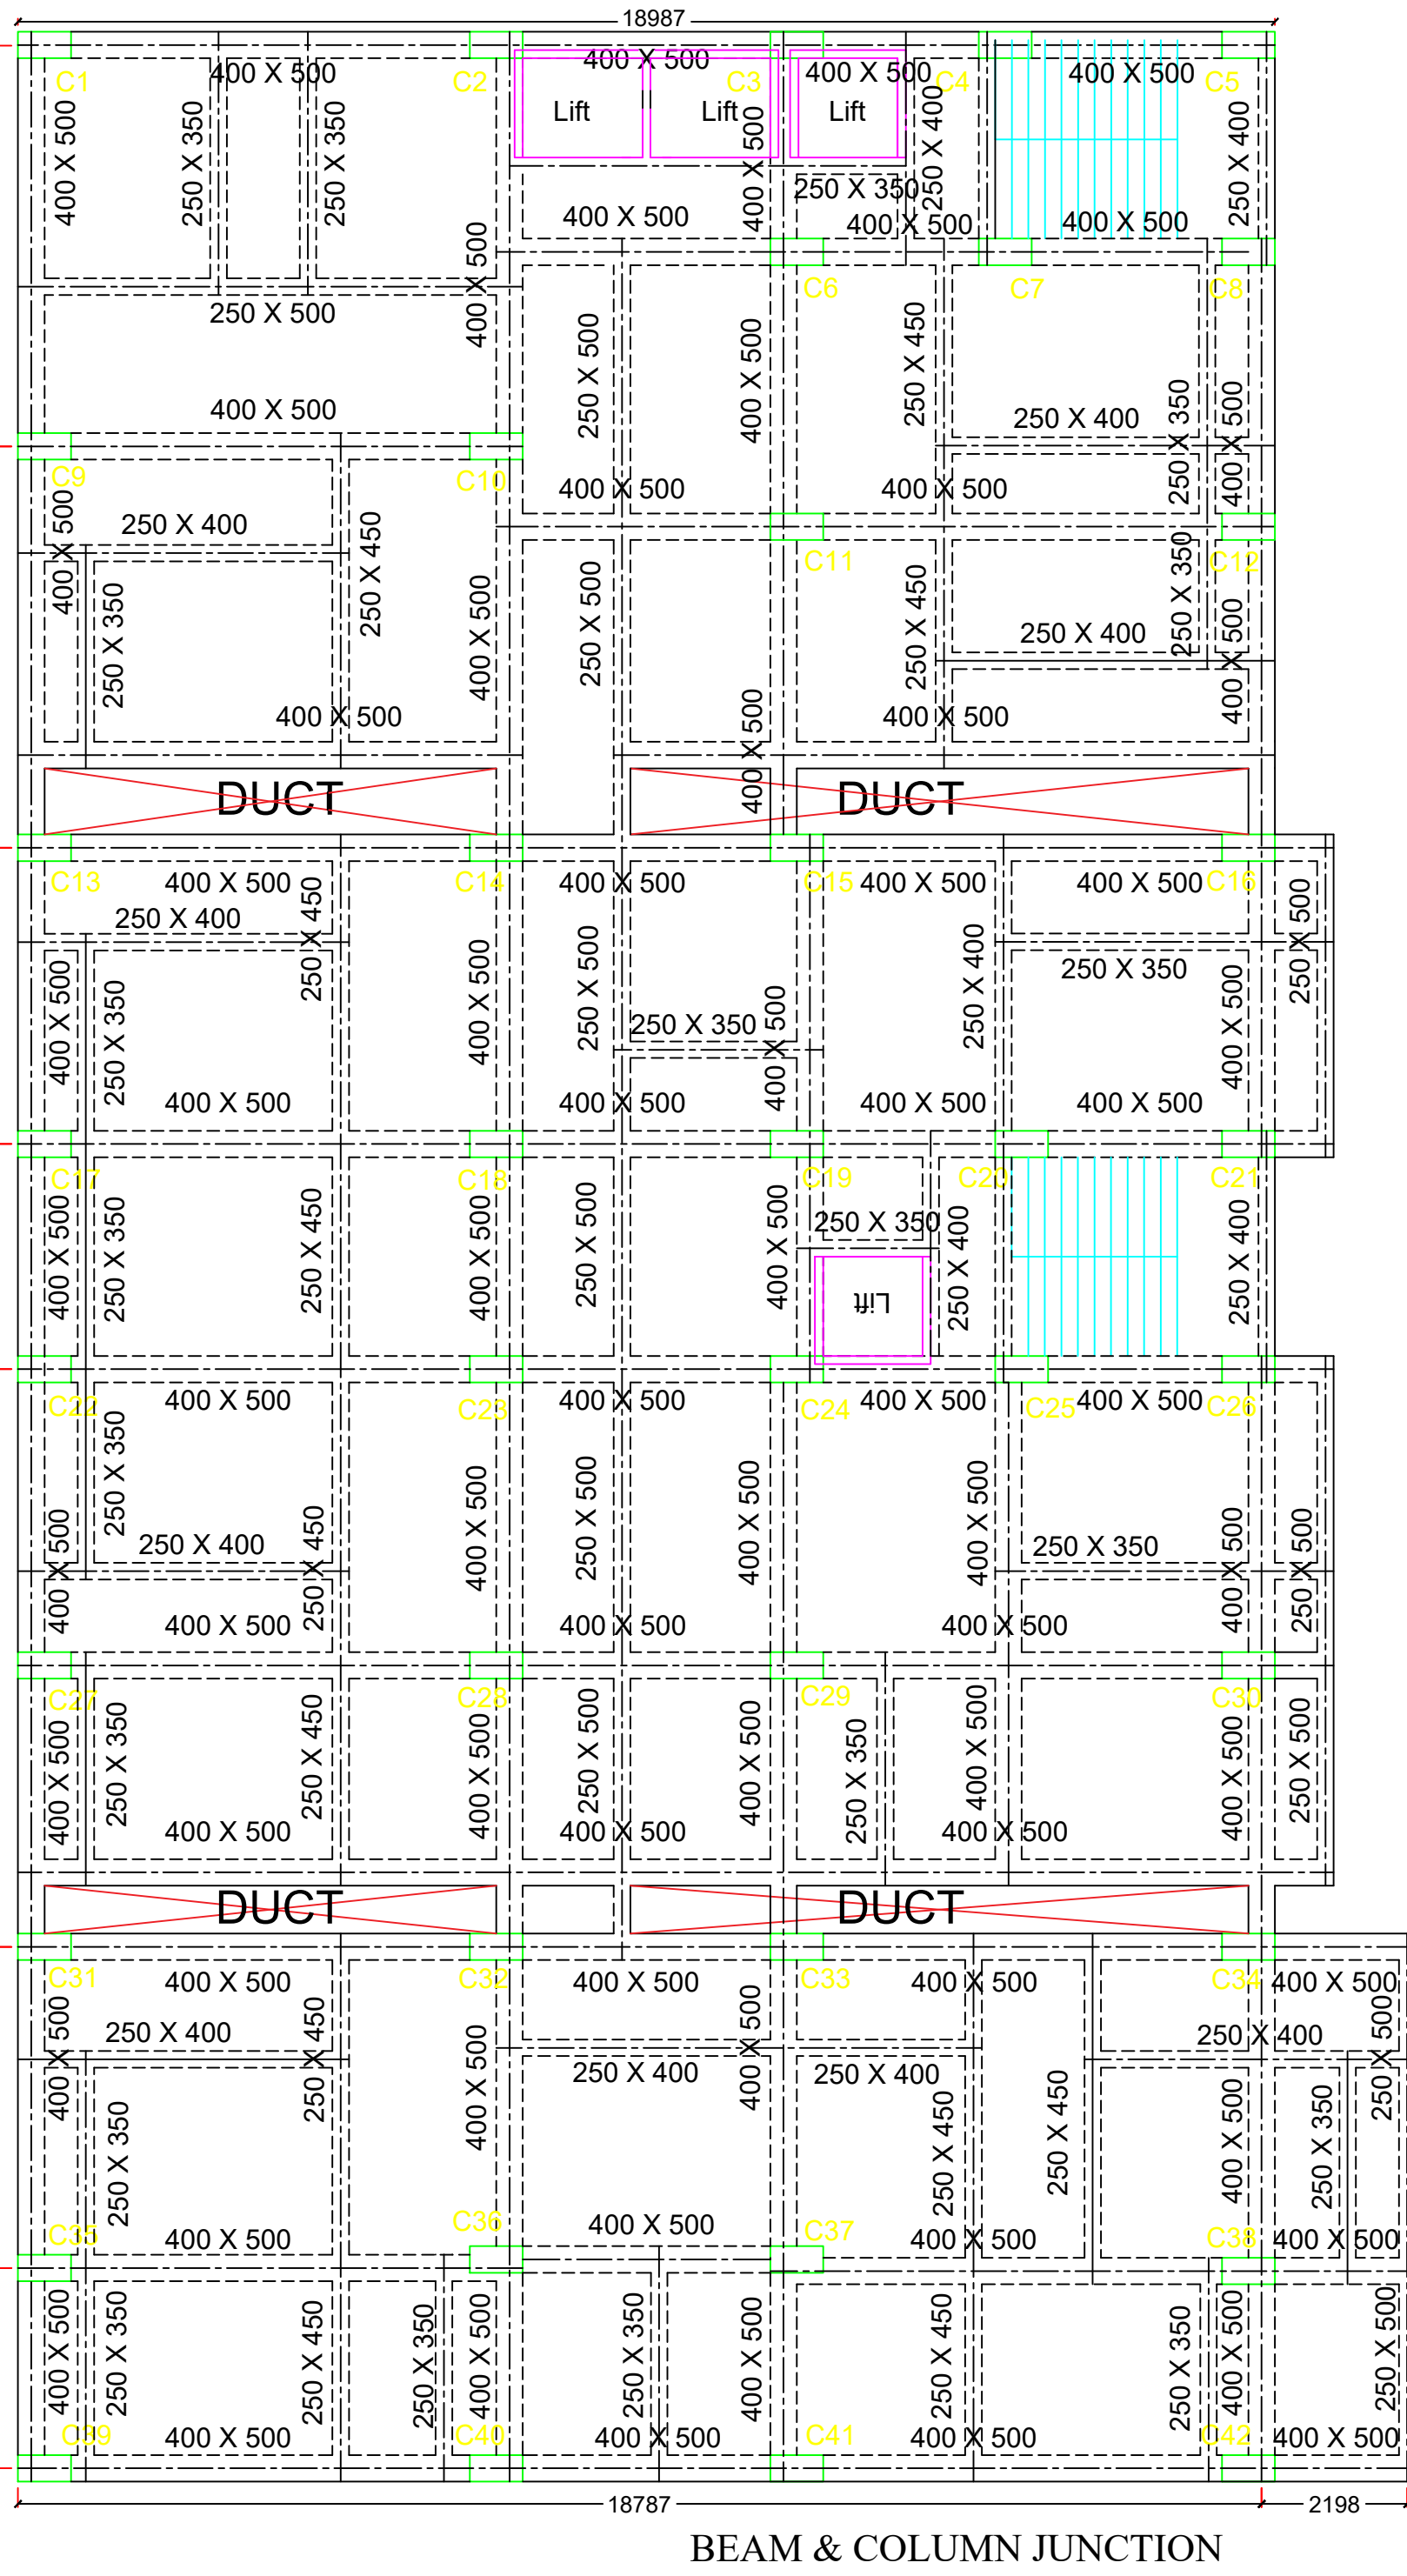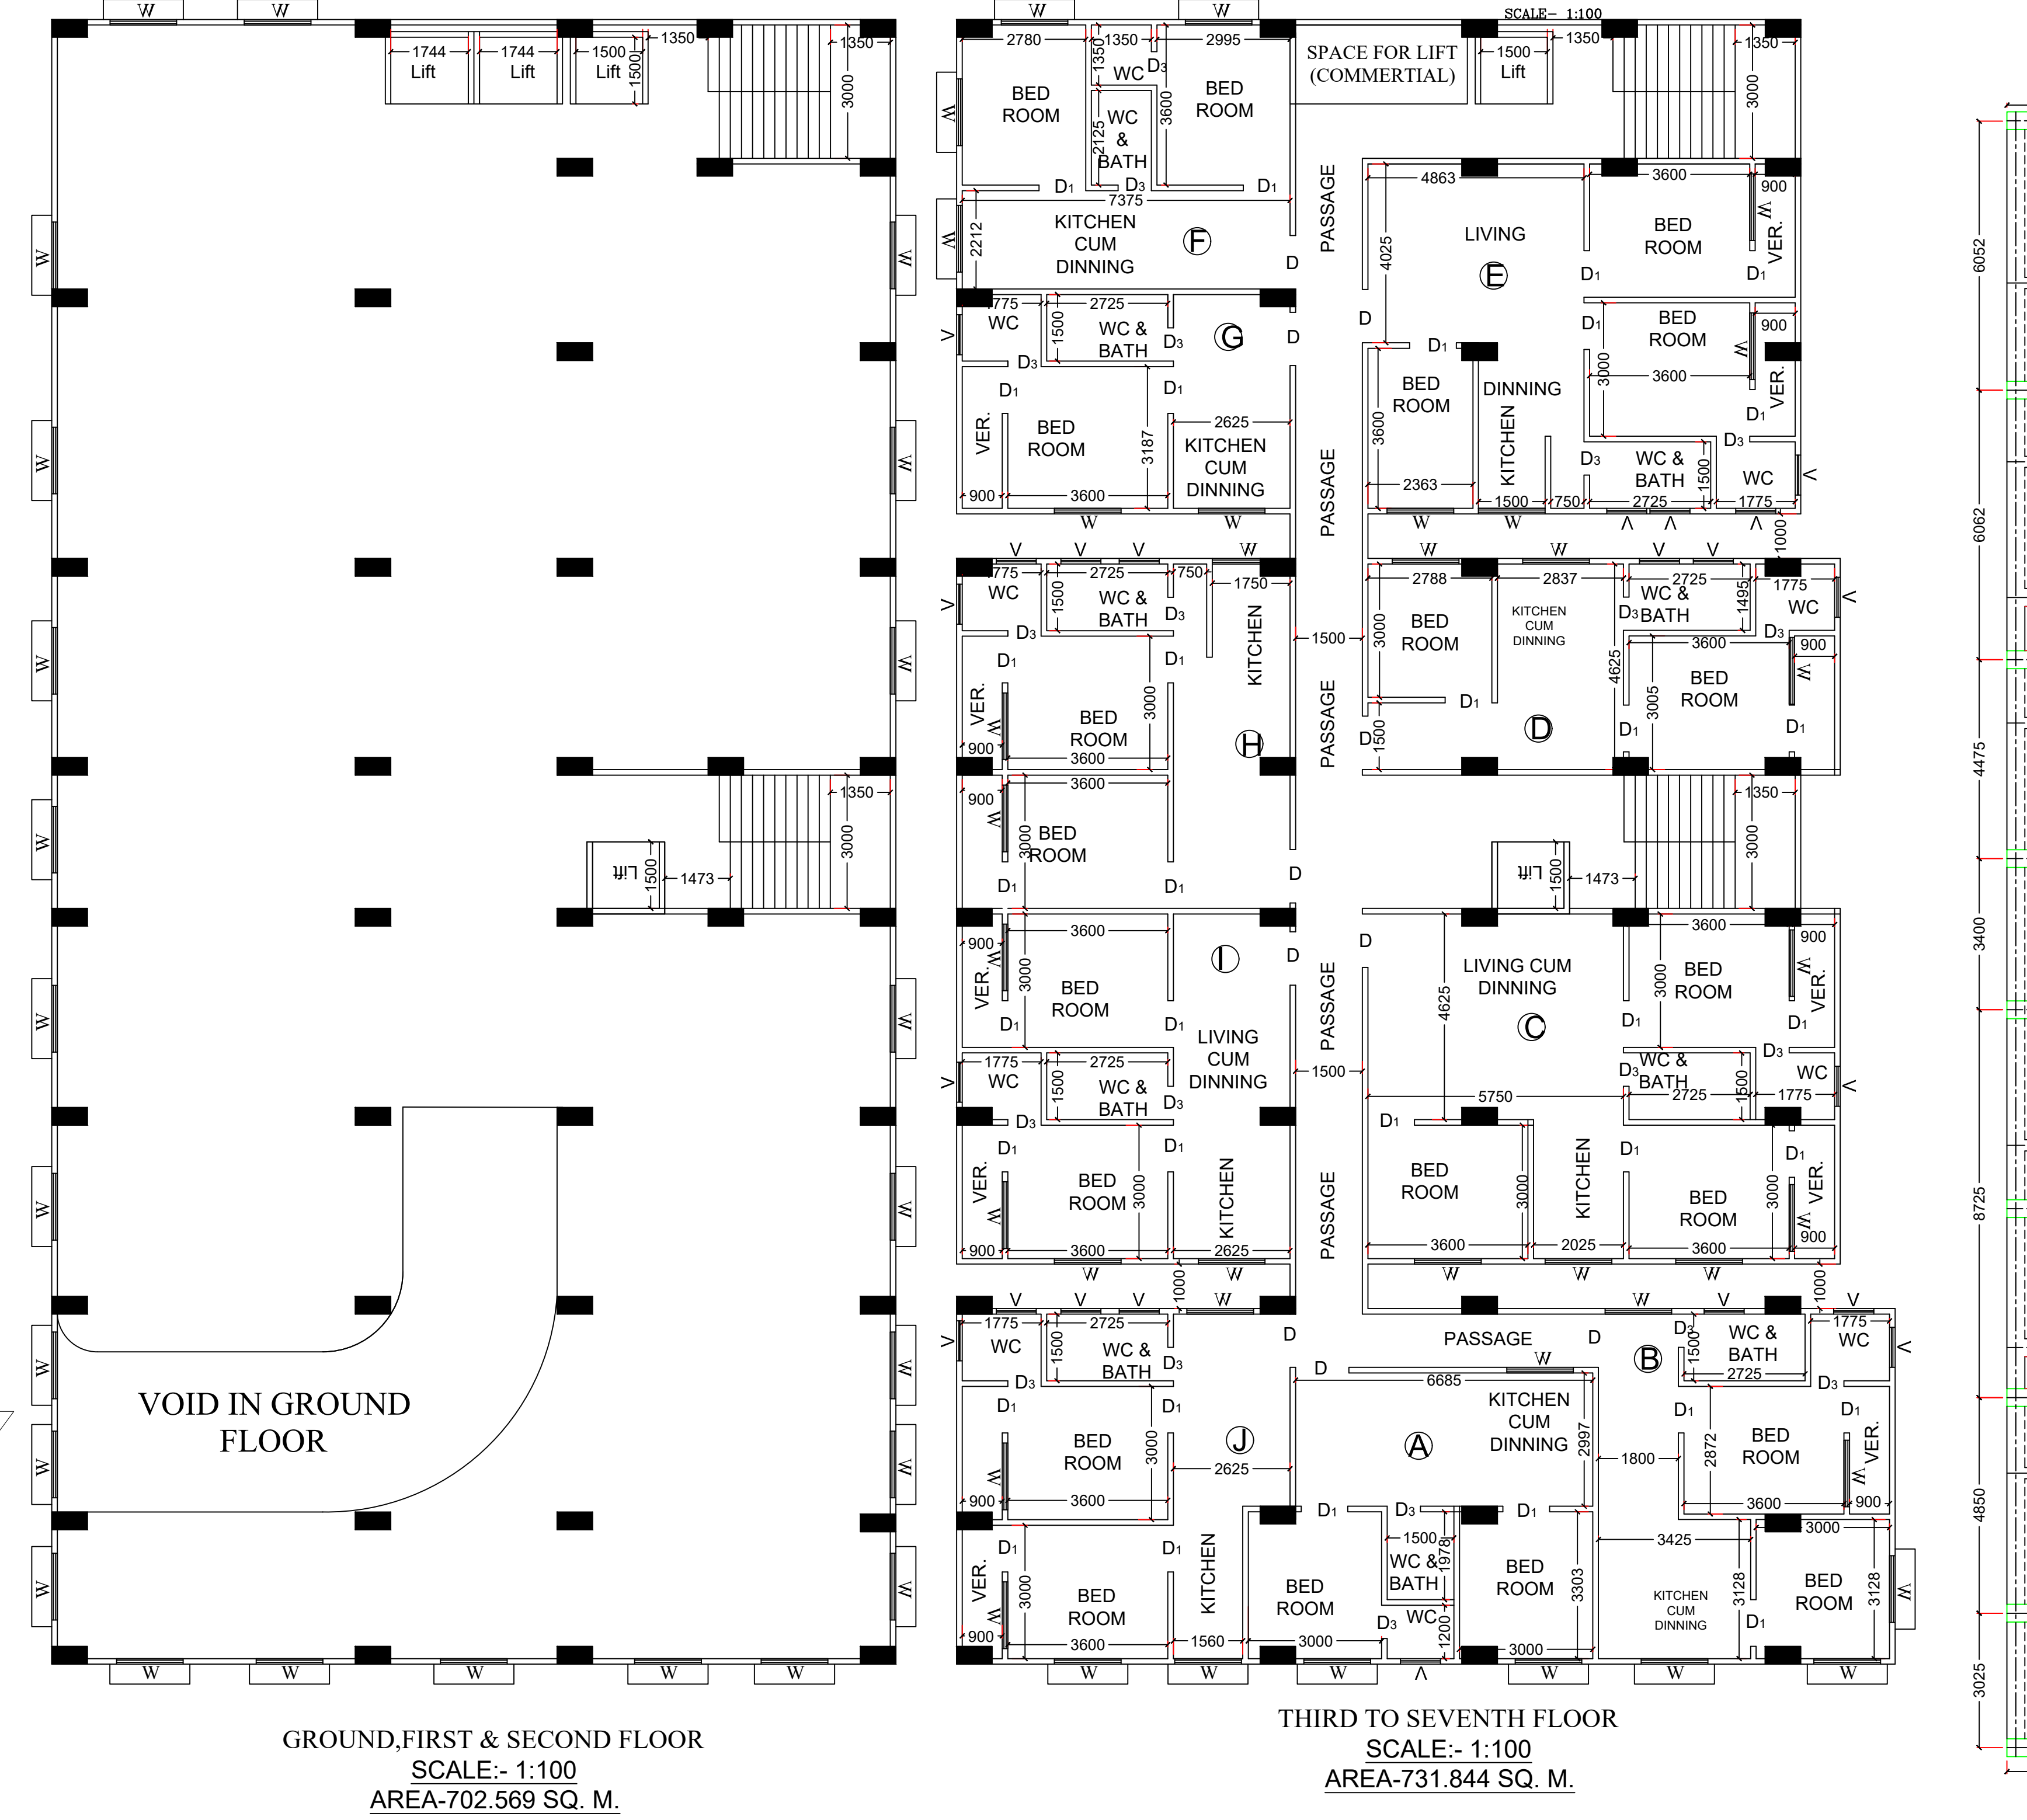

L/O SRIDAM MONDAL

3.60M RAGHUNATHBARI ROAD

L/O GOUR MOHANTA AND SUNIL MARDI

15.00M WIDE PWD ROAD

BASEMENT
SCALE:- 1:100
AREA-702.569 SQ. M.

GROUND,FIRST & SECOND FLOOR
SCALE:- 1:100
AREA-702.569 SQ. M.

THIRD TO SEVENTH FLOOR
SCALE:- 1:100
AREA-731.844 SQ. M.