


PROPOSED RESIDENTIAL (G+1) FLOOR BUILDING PROJECT PLAN FOR PAKIRA VILLAGE
ON L.R.DAG NO-1276.1278.IN MOUZA-PATULJ.L.NO-3,K.H.NO-3349,P.S-CHANDITALA,DIST-HOOGHLY

DEVELOPER:-SRI JAHAR LAL PAKIRA

TOTAL AREA OF LAND =287.00 SATAK

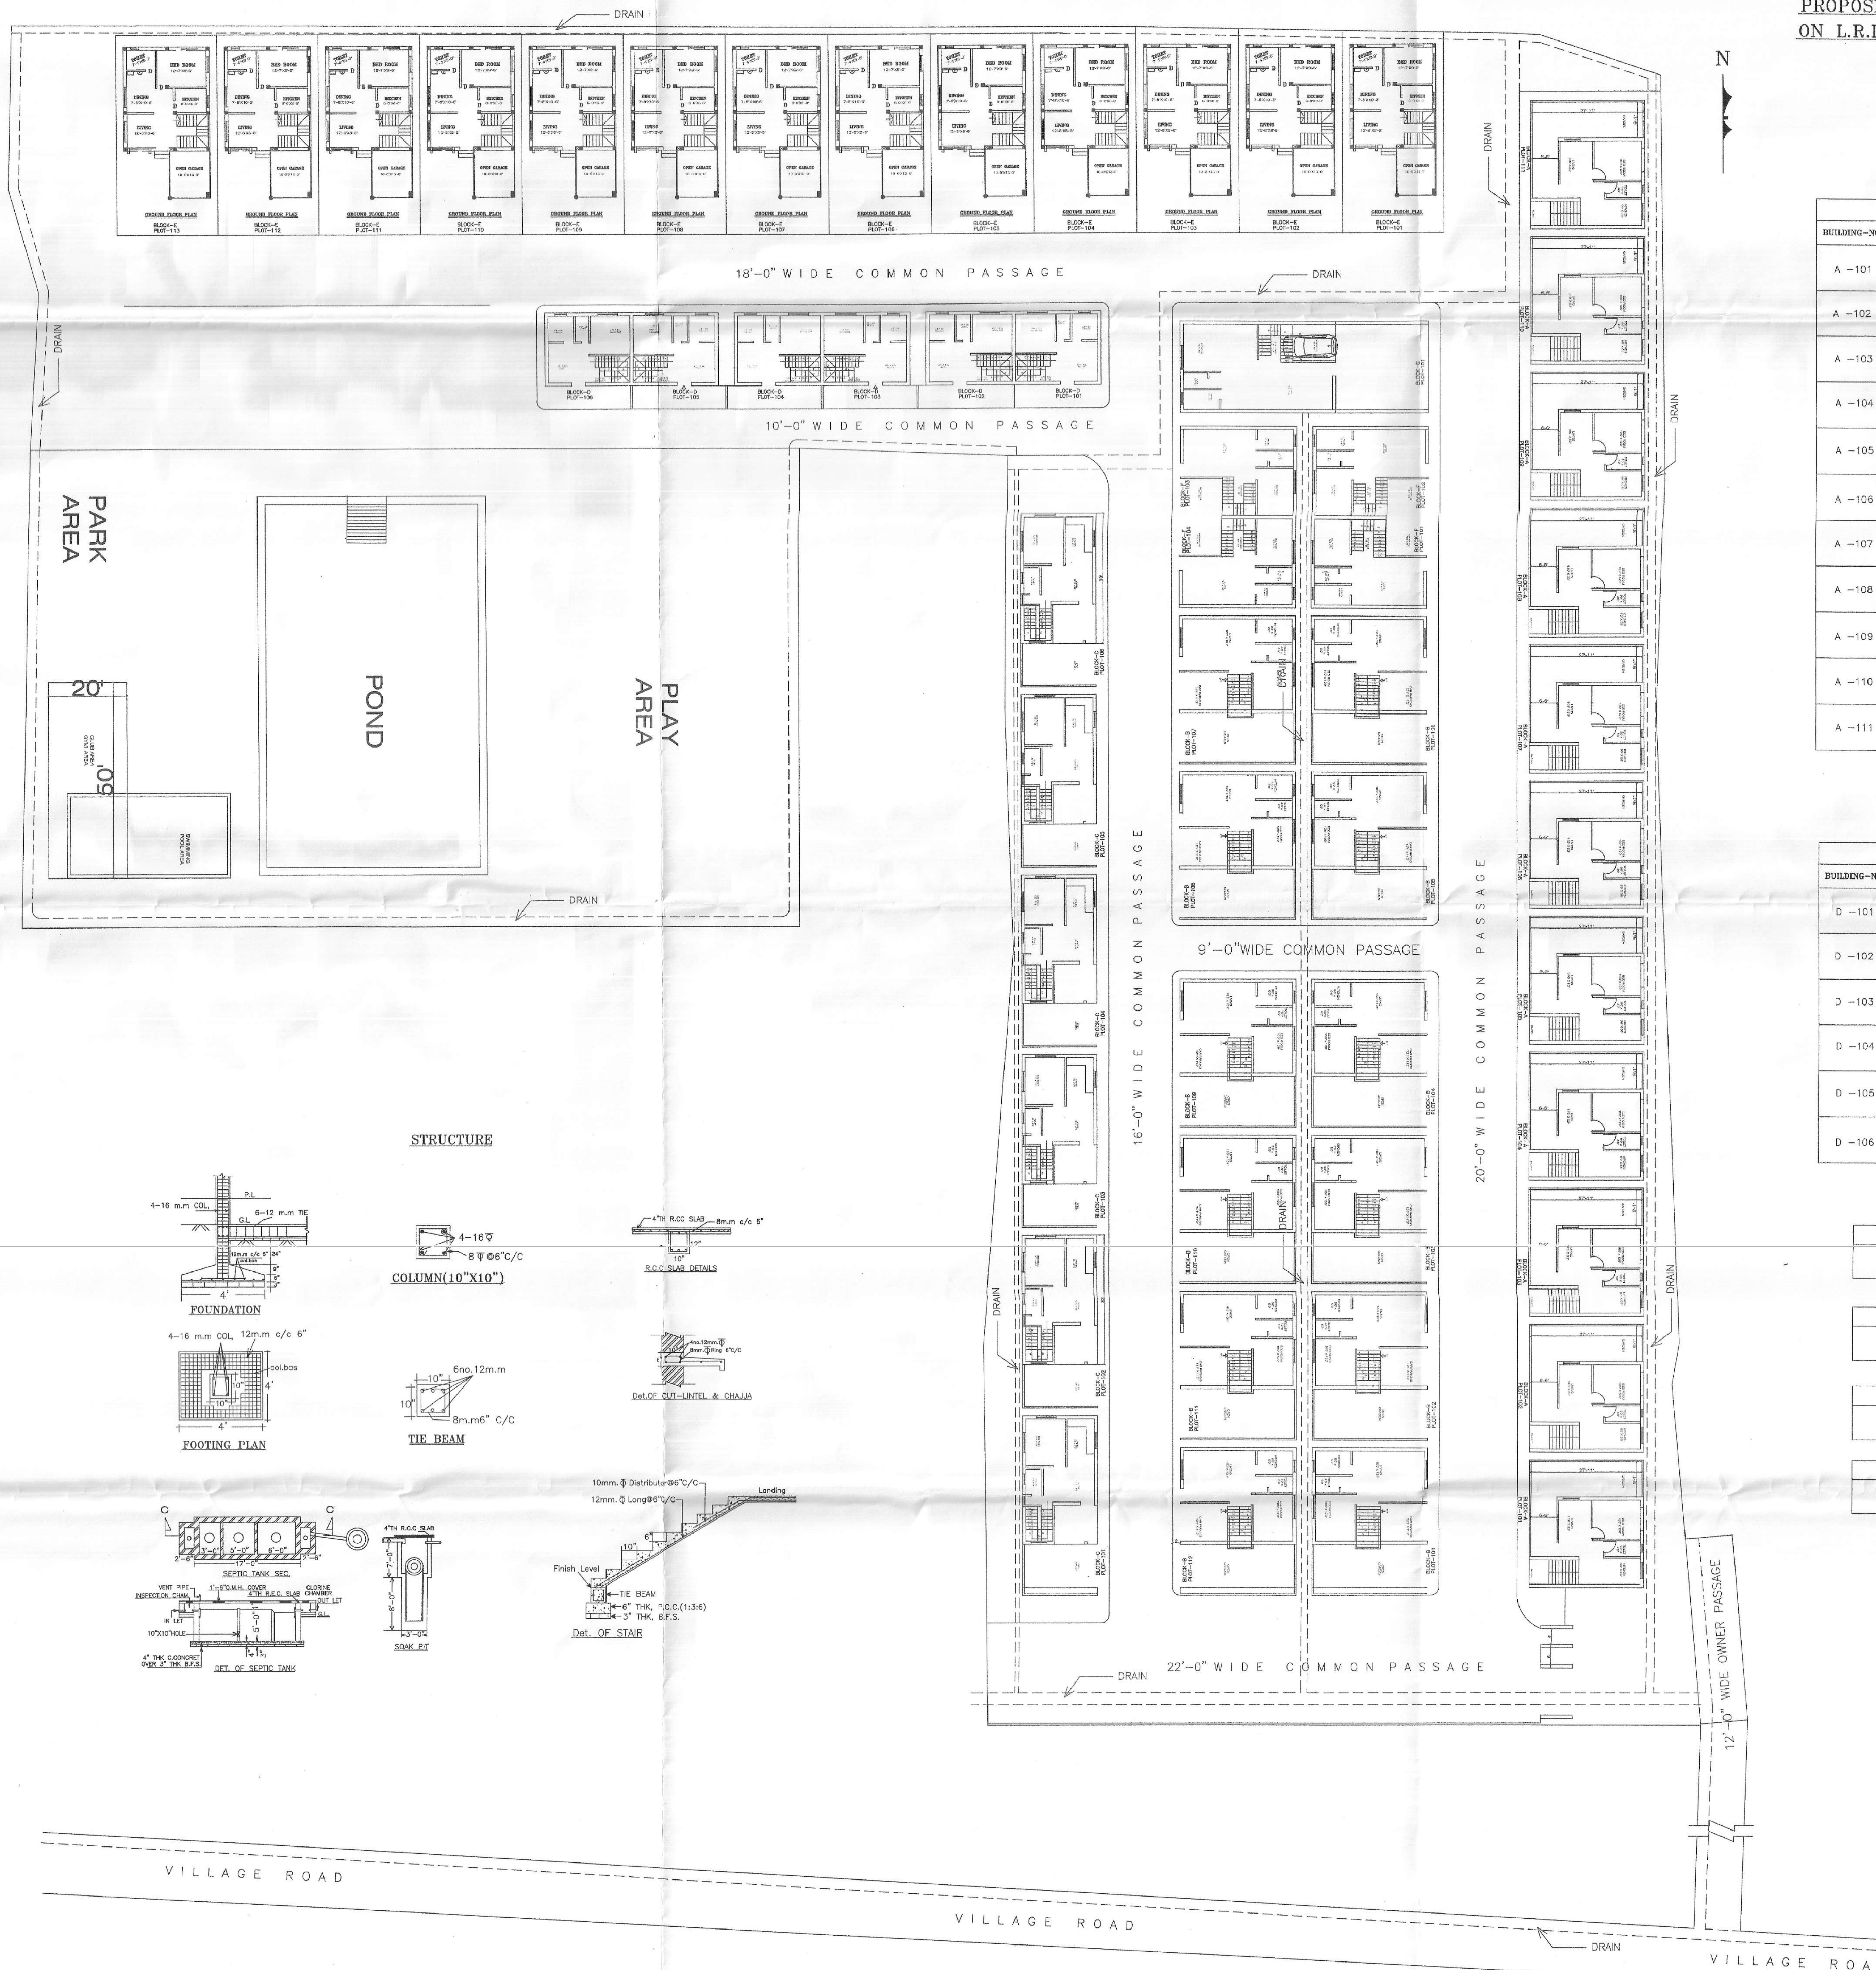

BLOCK-A		
BUILDING-NO.	BUILDING-AREA(Appx)	LAND AREA(Appx)
A-101	GF.= 569.00 SFT. 1ST.= 683.00 SFT.	2.73 SATAK
A-102	GF.= 569.00 SFT. 1ST.= 683.00 SFT.	2.73 SATAK
A-103	GF.= 569.00 SFT. 1ST.= 683.00 SFT.	2.73 SATAK
A-104	GF.= 569.00 SFT. 1ST.= 683.00 SFT.	2.73 SATAK
A-105	GF.= 569.00 SFT. 1ST.= 683.00 SFT.	2.73 SATAK
A-106	GF.= 569.00 SFT. 1ST.= 683.00 SFT.	2.73 SATAK
A-107	GF.= 569.00 SFT. 1ST.= 683.00 SFT.	2.73 SATAK
A-108	GF.= 569.00 SFT. 1ST.= 683.00 SFT.	2.73 SATAK
A-109	GF.= 569.00 SFT. 1ST.= 683.00 SFT.	2.73 SATAK
A-110	GF.= 569.00 SFT. 1ST.= 683.00 SFT.	2.73 SATAK
A-111	GF.= 569.00 SFT. 1ST.= 683.00 SFT.	2.73 SATAK

BLOCK-B		
BUILDING-NO.	BUILDING-AREA(Appx)	LAND AREA(Appx)
B-101	GF.= 747.00 SFT. 1ST.= 773.00 SFT.	3.12 SATAK
B-102	GF.= 747.00 SFT. 1ST.= 773.00 SFT.	3.12 SATAK
B-103	GF.= 747.00 SFT. 1ST.= 773.00 SFT.	3.12 SATAK
B-104	GF.= 747.00 SFT. 1ST.= 773.00 SFT.	3.12 SATAK
B-105	GF.= 747.00 SFT. 1ST.= 773.00 SFT.	3.12 SATAK
B-106	GF.= 747.00 SFT. 1ST.= 773.00 SFT.	3.12 SATAK
B-107	GF.= 747.00 SFT. 1ST.= 773.00 SFT.	3.12 SATAK
B-108	GF.= 747.00 SFT. 1ST.= 773.00 SFT.	3.12 SATAK
B-109	GF.= 747.00 SFT. 1ST.= 773.00 SFT.	3.12 SATAK
B-110	GF.= 747.00 SFT. 1ST.= 773.00 SFT.	3.12 SATAK
B-111	GF.= 747.00 SFT. 1ST.= 773.00 SFT.	3.12 SATAK
B-112	GF.= 747.00 SFT. 1ST.= 773.00 SFT.	3.12 SATAK

BLOCK-C		
BUILDING-NO.	BUILDING-AREA(Appx)	LAND AREA(Appx)
C-101	GF.= 627.00 SFT. 1ST.= 734.00 SFT.	2.95 SATAK
C-102	GF.= 627.00 SFT. 1ST.= 734.00 SFT.	2.95 SATAK
C-103	GF.= 627.00 SFT. 1ST.= 734.00 SFT.	2.95 SATAK
C-104	GF.= 627.00 SFT. 1ST.= 734.00 SFT.	2.95 SATAK
C-105	GF.= 627.00 SFT. 1ST.= 734.00 SFT.	2.95 SATAK
C-106	GF.= 627.00 SFT. 1ST.= 734.00 SFT.	2.95 SATAK

BLOCK-D		
BUILDING-NO.	BUILDING-AREA(Appx)	LAND AREA(Appx)
D-101	GF.= 418.00 SFT. 1ST.= 445.00 SFT.	1.48 SATAK
D-102	GF.= 418.00 SFT. 1ST.= 445.00 SFT.	1.48 SATAK
D-103	GF.= 418.00 SFT. 1ST.= 445.00 SFT.	1.48 SATAK
D-104	GF.= 418.00 SFT. 1ST.= 445.00 SFT.	1.48 SATAK
D-105	GF.= 418.00 SFT. 1ST.= 445.00 SFT.	1.48 SATAK
D-106	GF.= 418.00 SFT. 1ST.= 445.00 SFT.	1.48 SATAK


BLOCK-E		
BUILDING-NO.	BUILDING-AREA(Appx)	LAND AREA(Appx)
E-101	GF.= 708.00 SFT. 1ST.= 774.00 SFT.	3.10 SATAK
E-102	GF.= 708.00 SFT. 1ST.= 774.00 SFT.	3.10 SATAK
E-103	GF.= 708.00 SFT. 1ST.= 774.00 SFT.	3.10 SATAK
E-104	GF.= 708.00 SFT. 1ST.= 774.00 SFT.	3.10 SATAK
E-105	GF.= 708.00 SFT. 1ST.= 774.00 SFT.	3.10 SATAK
E-106	GF.= 708.00 SFT. 1ST.= 774.00 SFT.	3.10 SATAK
E-107	GF.= 708.00 SFT. 1ST.= 774.00 SFT.	3.10 SATAK
E-108	GF.= 708.00 SFT. 1ST.= 774.00 SFT.	3.10 SATAK
E-109	GF.= 708.00 SFT. 1ST.= 774.00 SFT.	3.10 SATAK
E-110	GF.= 708.00 SFT. 1ST.= 774.00 SFT.	3.10 SATAK
E-111	GF.= 708.00 SFT. 1ST.= 774.00 SFT.	3.10 SATAK
E-112	GF.= 708.00 SFT. 1ST.= 774.00 SFT.	3.10 SATAK
E-113	GF.= 708.00 SFT. 1ST.= 774.00 SFT.	3.10 SATAK

BLOCK-F		
BUILDING-NO.	BUILDING-AREA(Appx)	LAND AREA(Appx)
F-101	GF.= 667.00 SFT. 1ST.= 697.00 SFT.	1.95 SATAK
F-102	GF.= 667.00 SFT. 1ST.= 697.00 SFT.	1.95 SATAK
F-103	GF.= 667.00 SFT. 1ST.= 697.00 SFT.	1.95 SATAK
F-104	GF.= 667.00 SFT. 1ST.= 697.00 SFT.	1.95 SATAK

BLOCK-G		
BUILDING-NO.	BUILDING-AREA(Appx)	LAND AREA(Appx)
G-101	GF.= 1014.00 SFT. 1ST.= 1044.00 SFT.	4.64 SATAK

SWIMMING POOL AREA
901.00 SFT.
(G+2) CLUB AREA
1000.00 SFT.
POND AREA
4500.00 SFT.
PLAY GROUND AREA
10248.00 SFT.

STRUCTURE

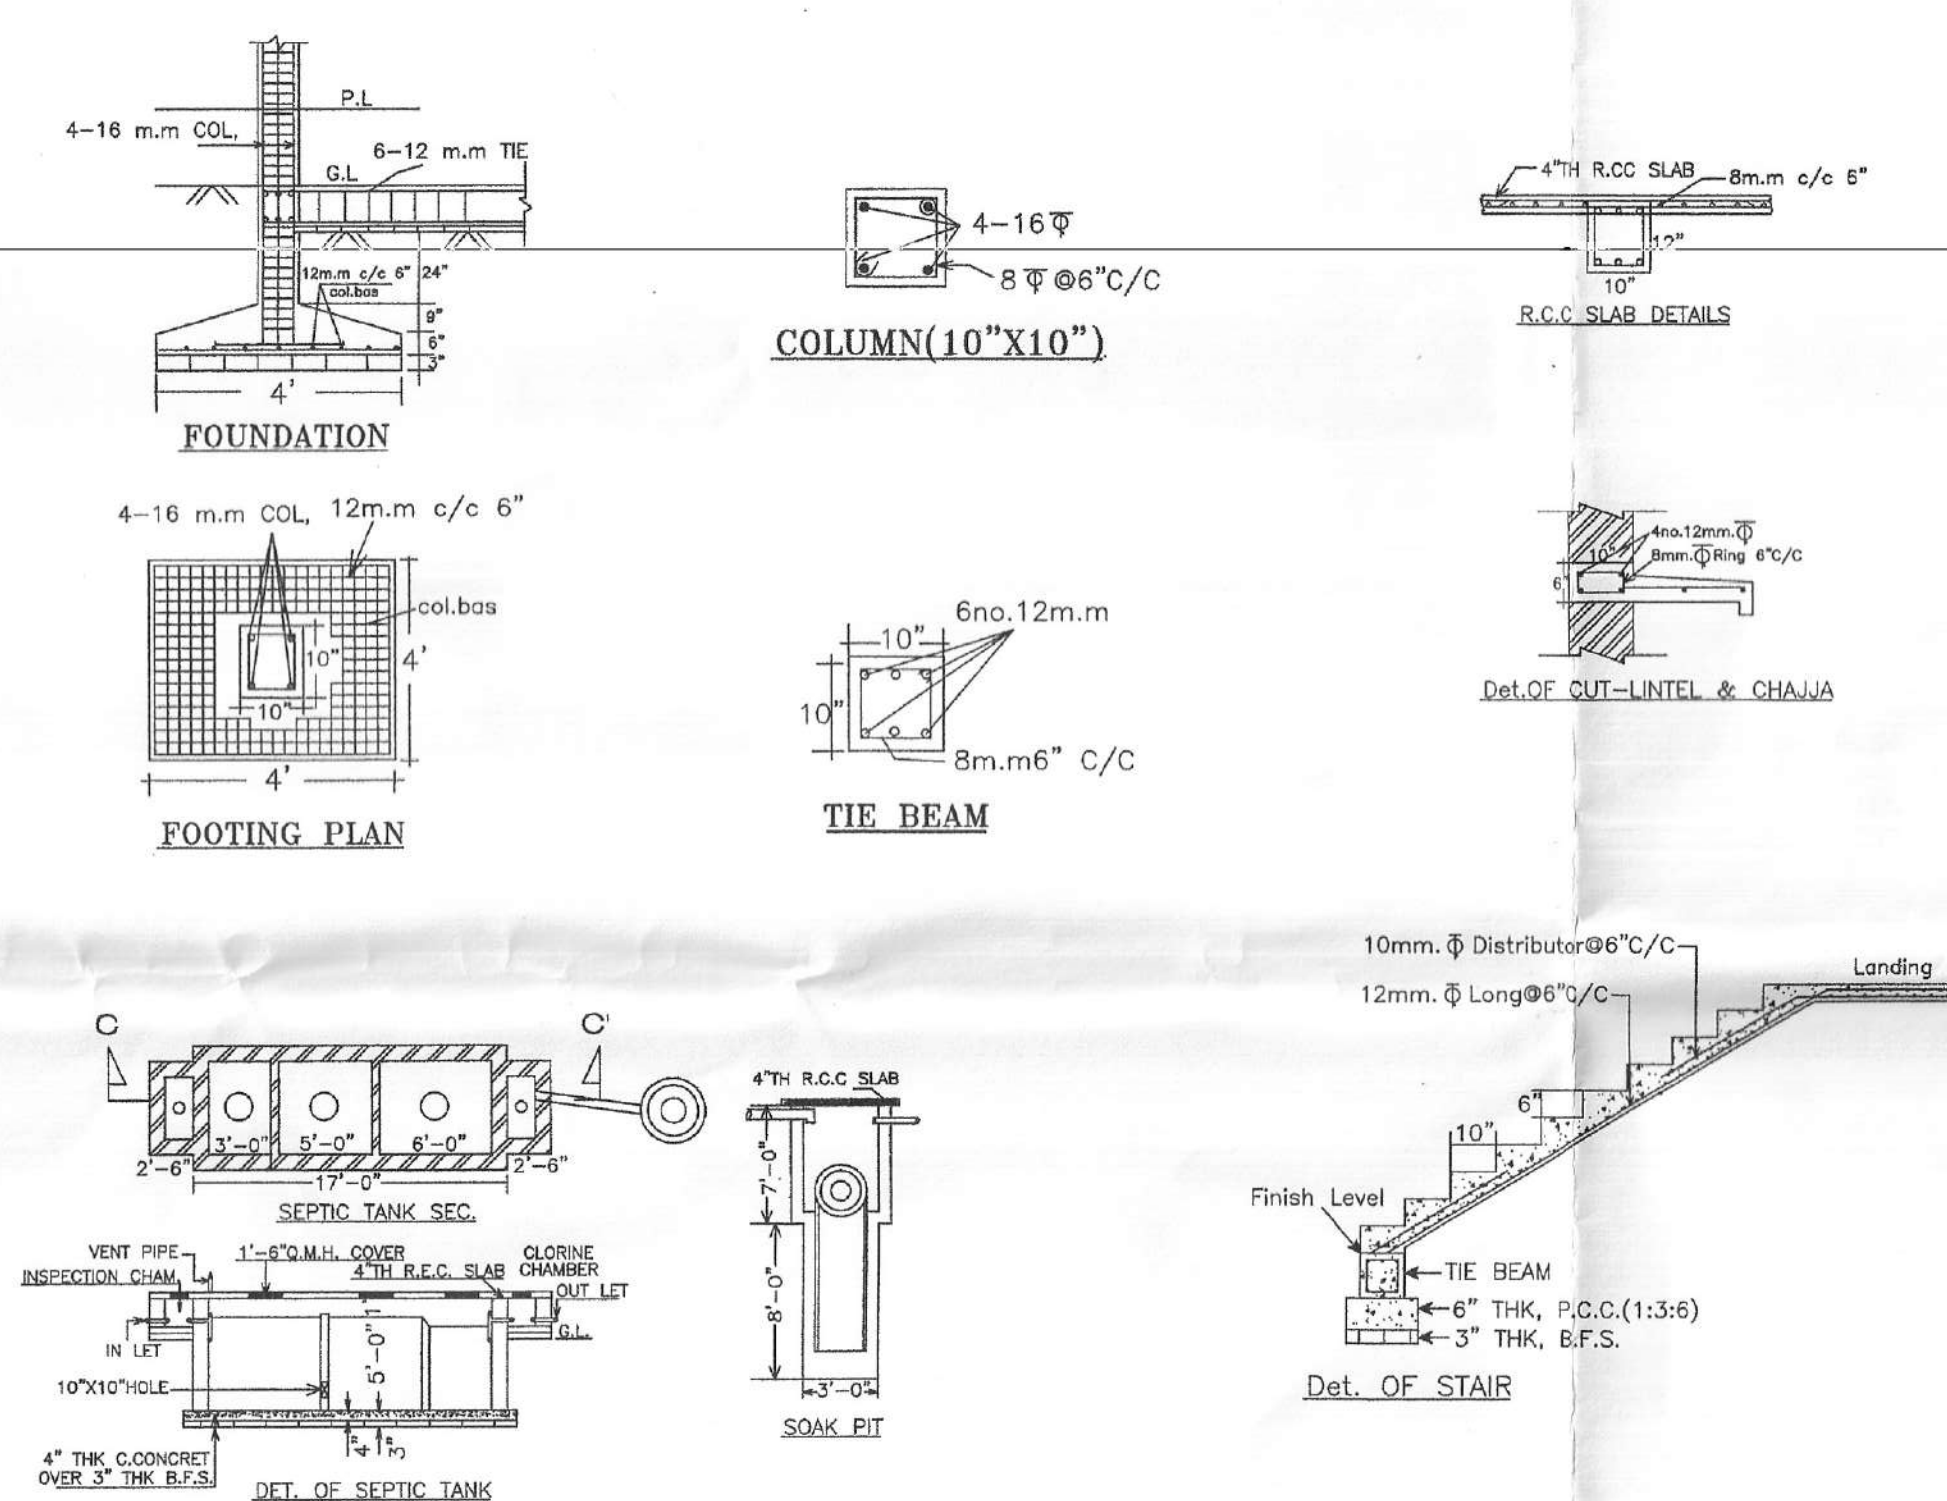

Revised Plan for Project
Passed on G.B. meeting on dated
28/09/2025

APPROVED BY:-

SIGNATURE OF OWNER:-

Pakira Village Private Limited
Subash Pakira
Director

Approved & verified
10/09/2025
Nirmal Sahayak
Sheekhala Gram Panchayat

POLLEY CONSTRUCTION
:-BUILDING PLANEER:-
SIGN. OF ENGINEER:-

PULAKESH POLLEY
Civil Engineer (Govt. Regd.)
Kolkata Municipal Corporation
(L.S.D. 11-1754)
Building Planner & Estimator