


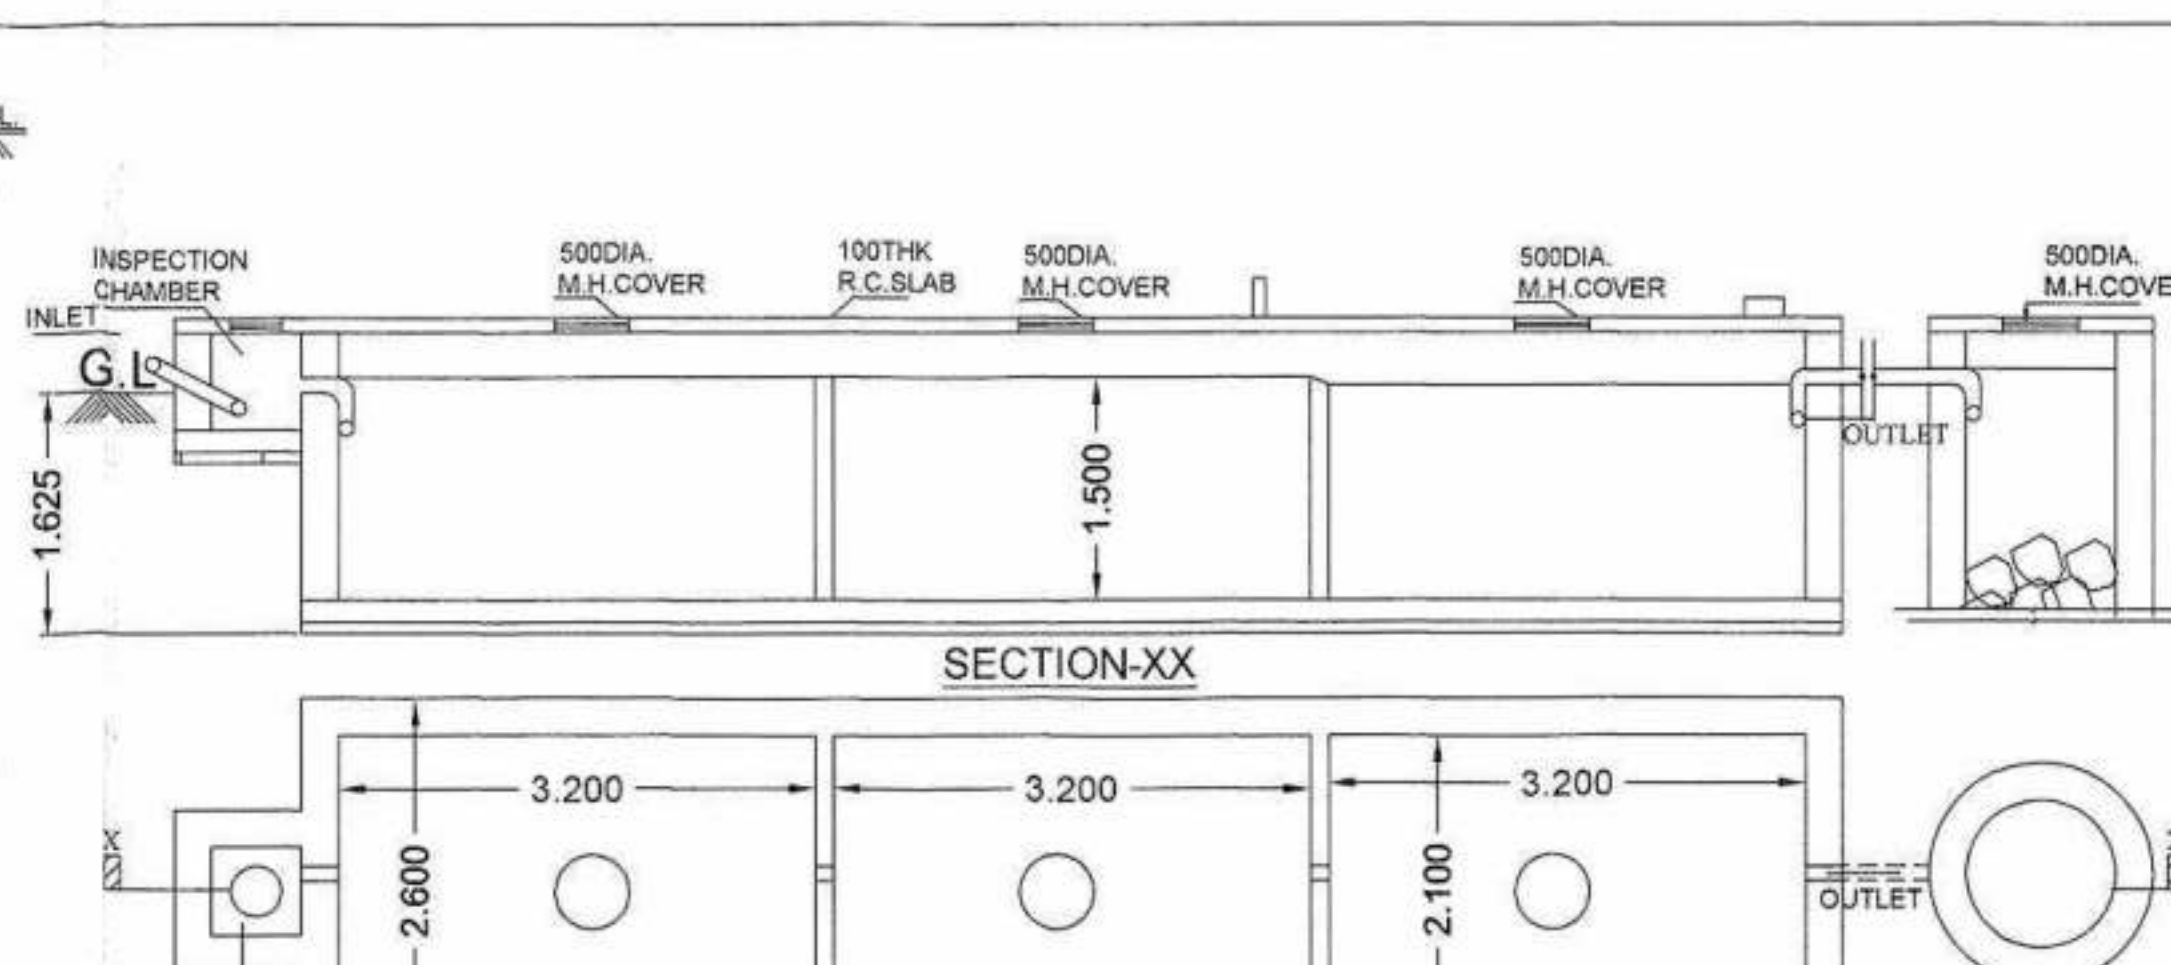



DETAIL OF U. G. WATER RESERVOIR FOR DOMESTIC PURPOSE
CAPACITY = 24.500 LTS.




KEY PLAN




FLOOR-01
1ST FLOOR PLAN

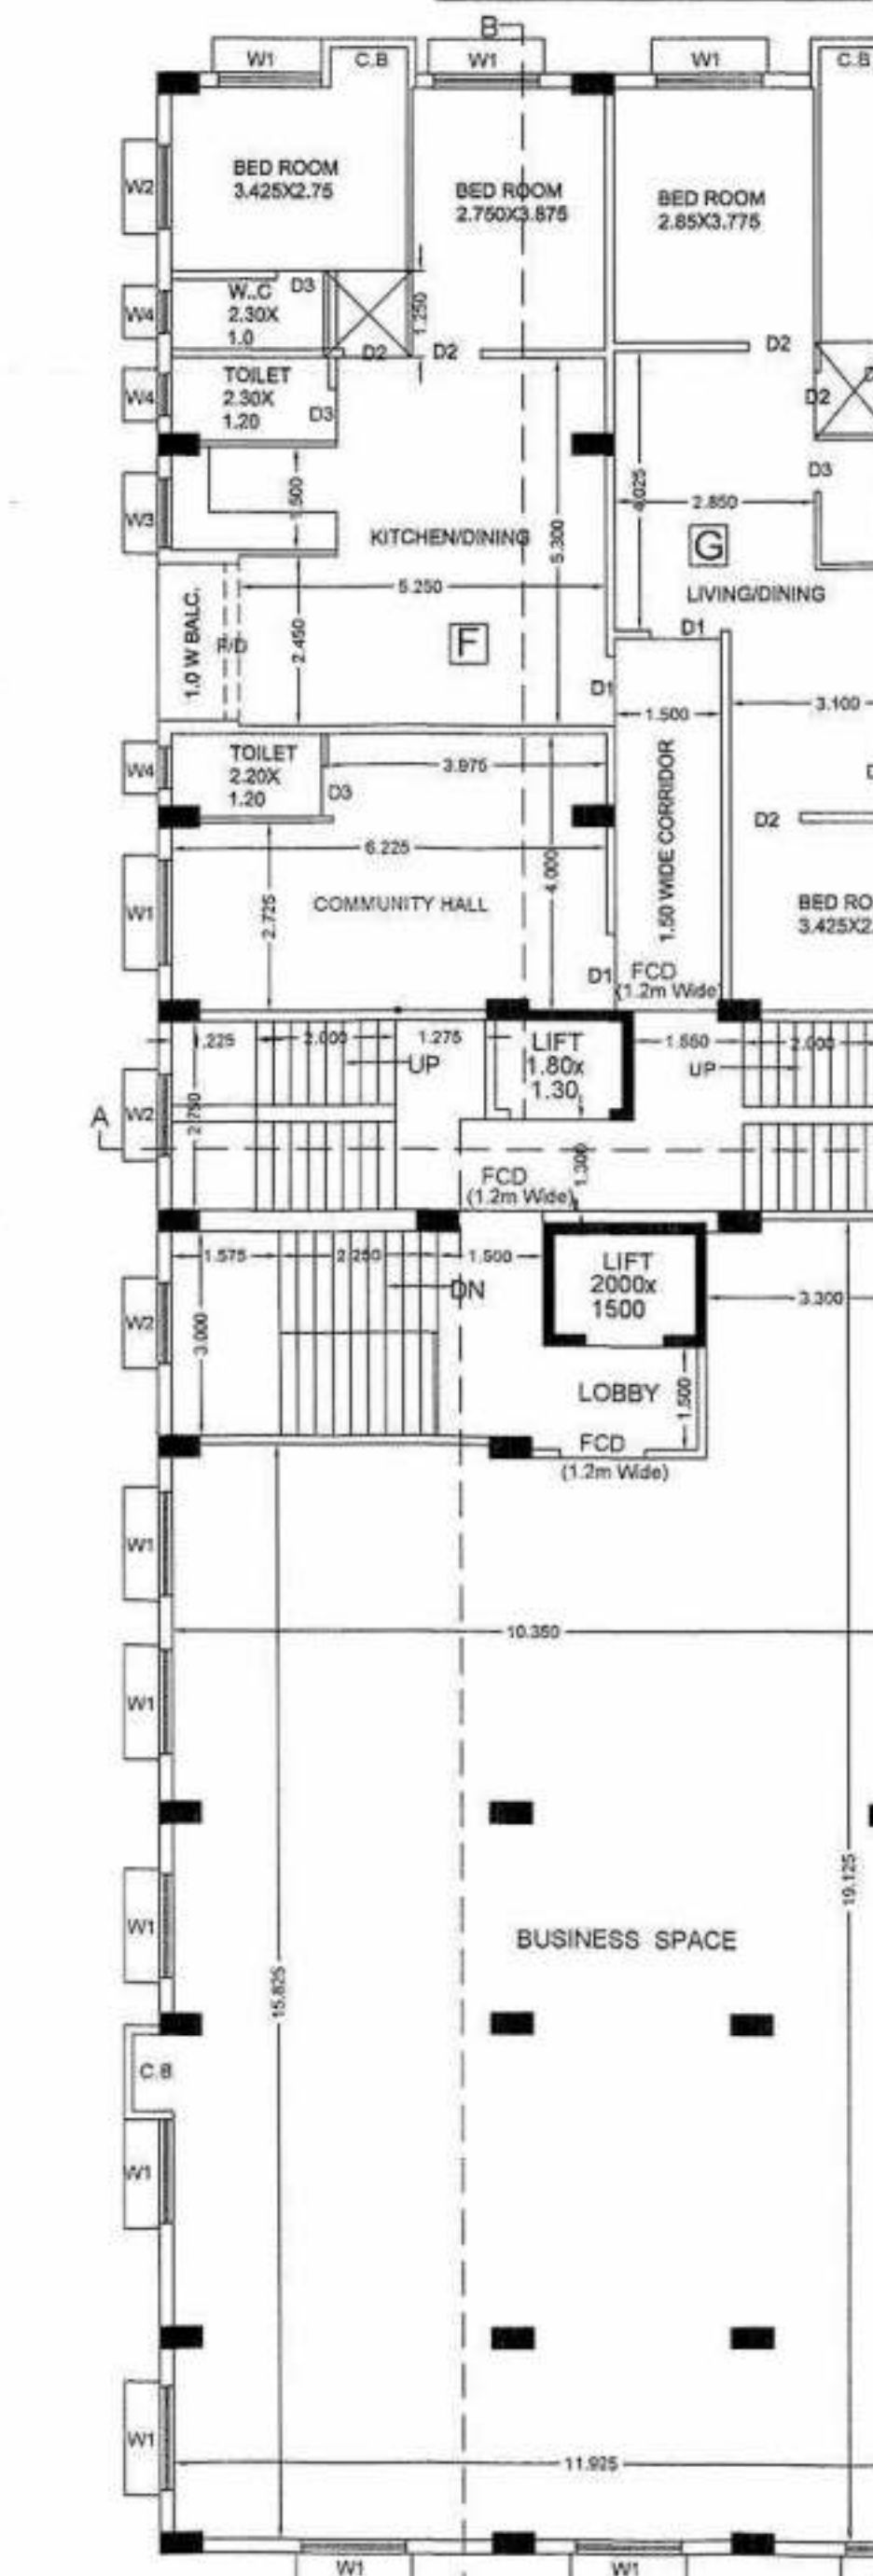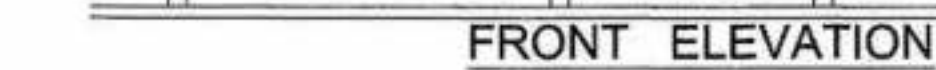



FLOOR-01
1ST FLOOR PLAN

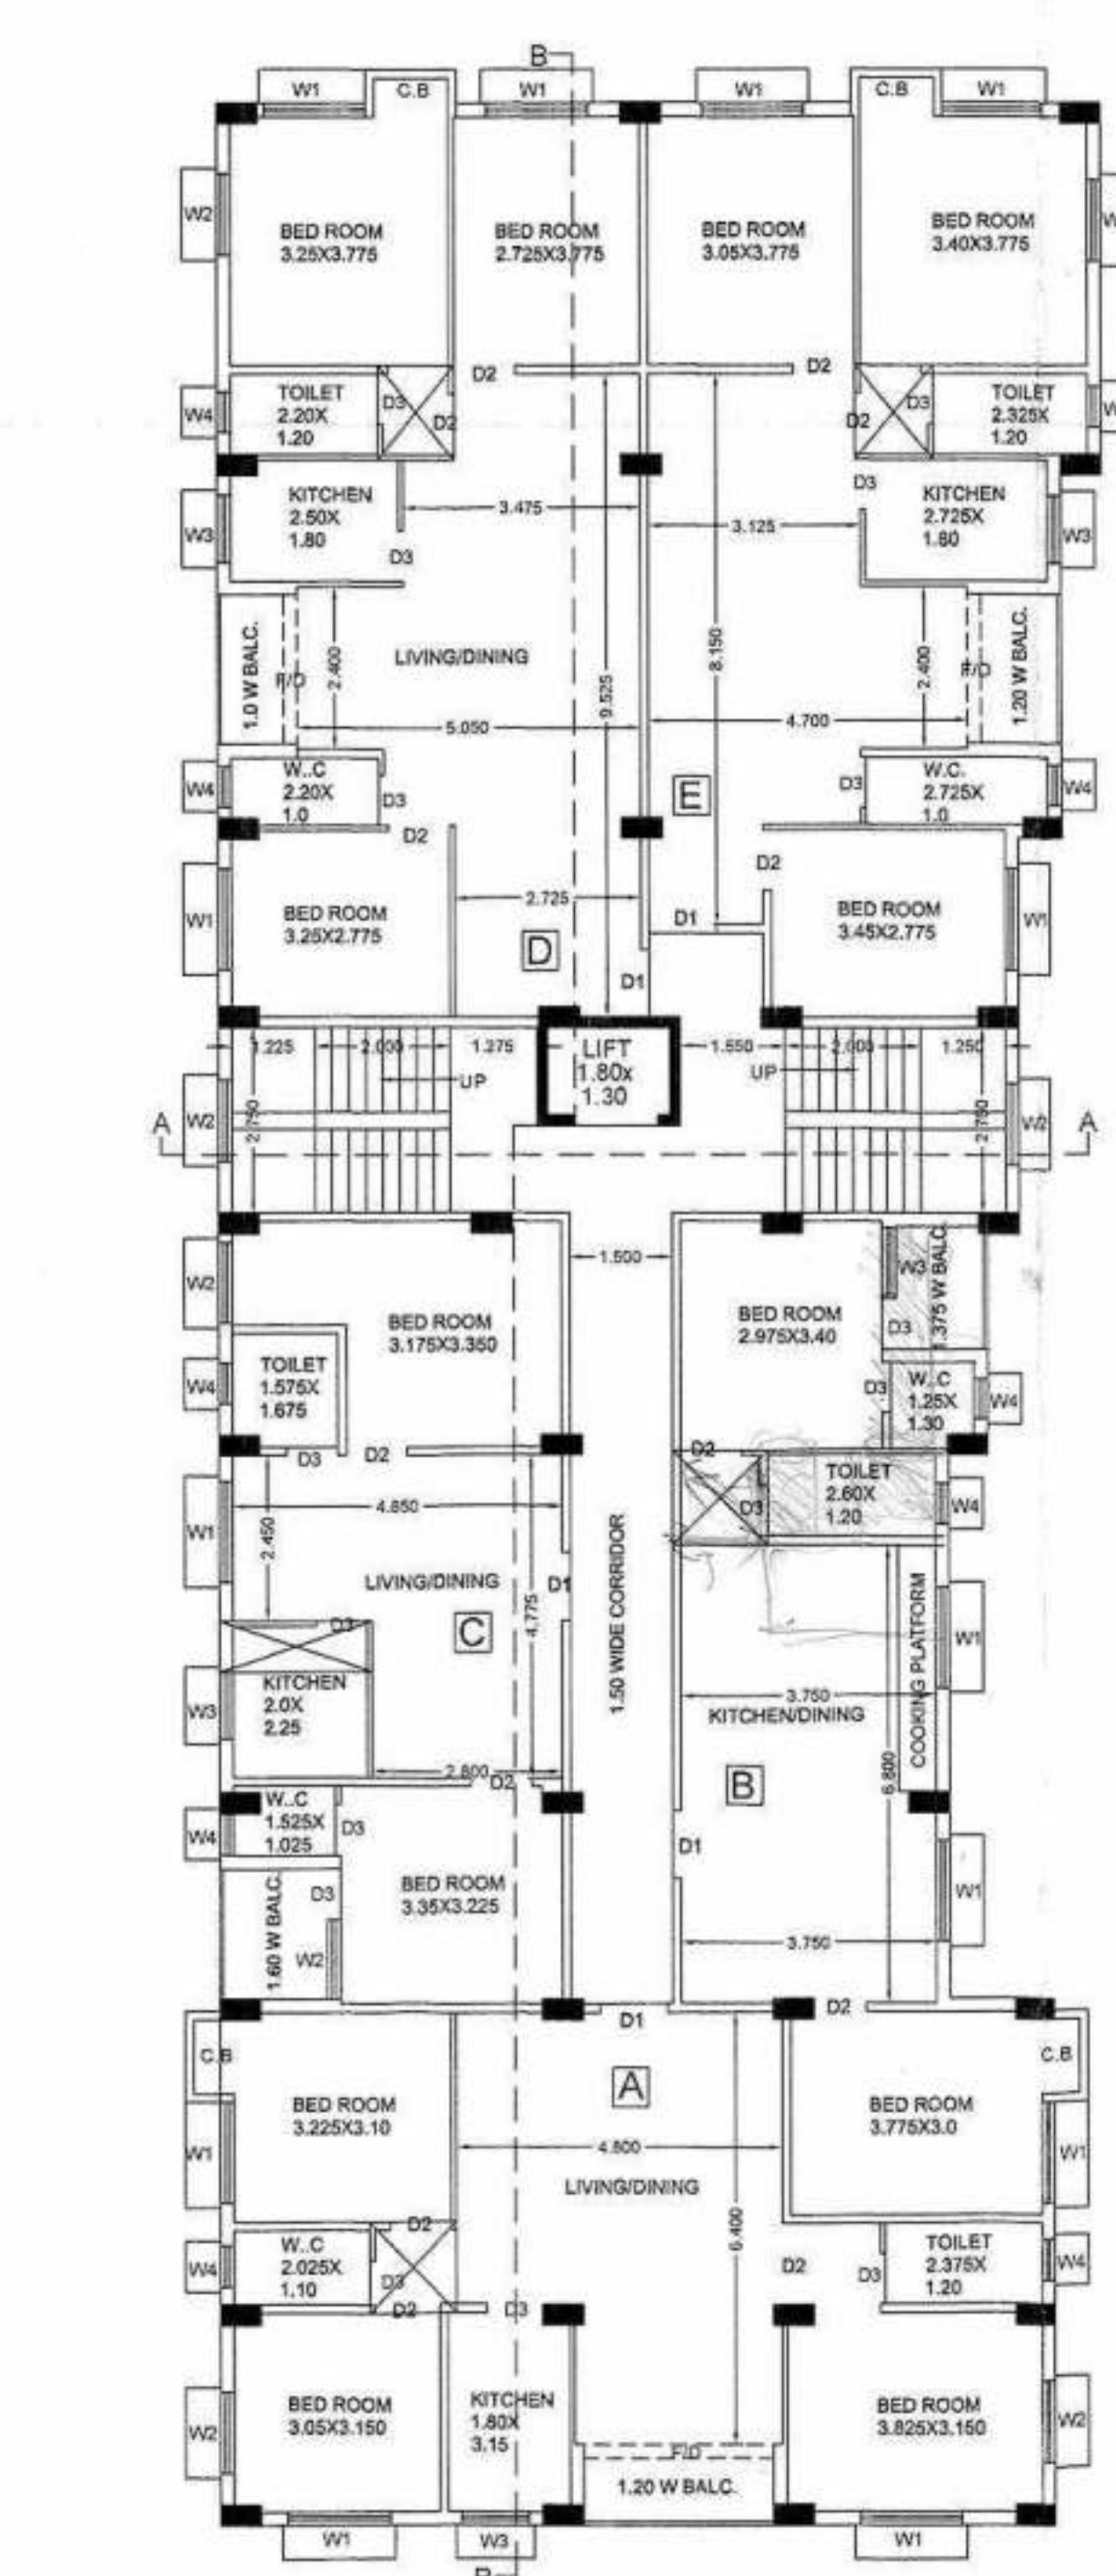


FLOOR-02, FLOOR-03, FLOOR-04,
FLOOR-05, FLOOR-06, FLOOR-07- TYPICAL FLOOR PLAN

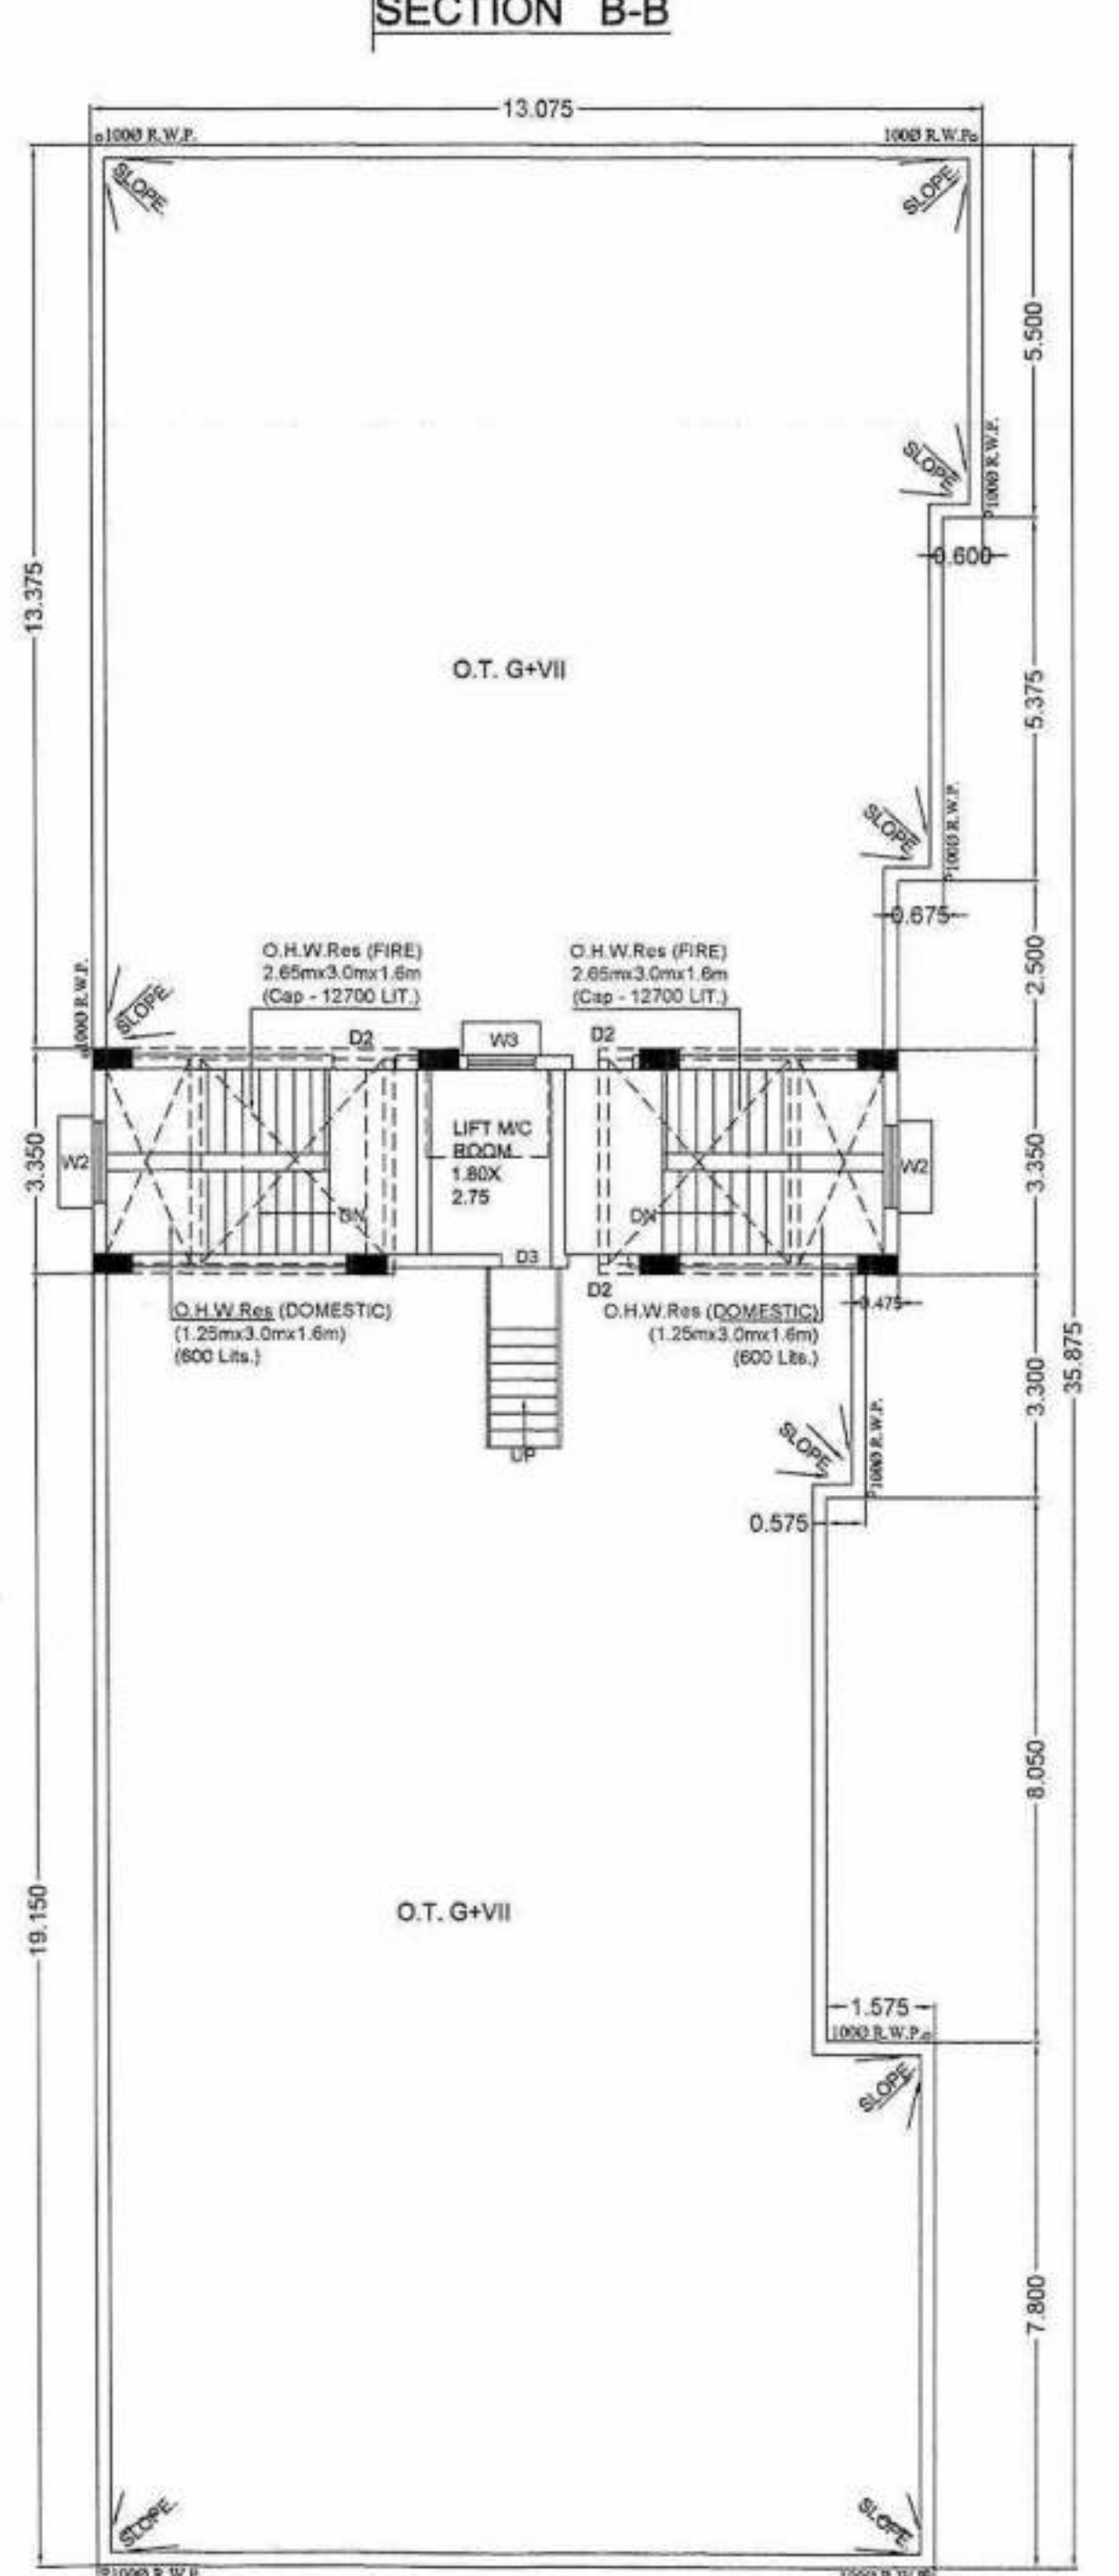

ROOF PLAN

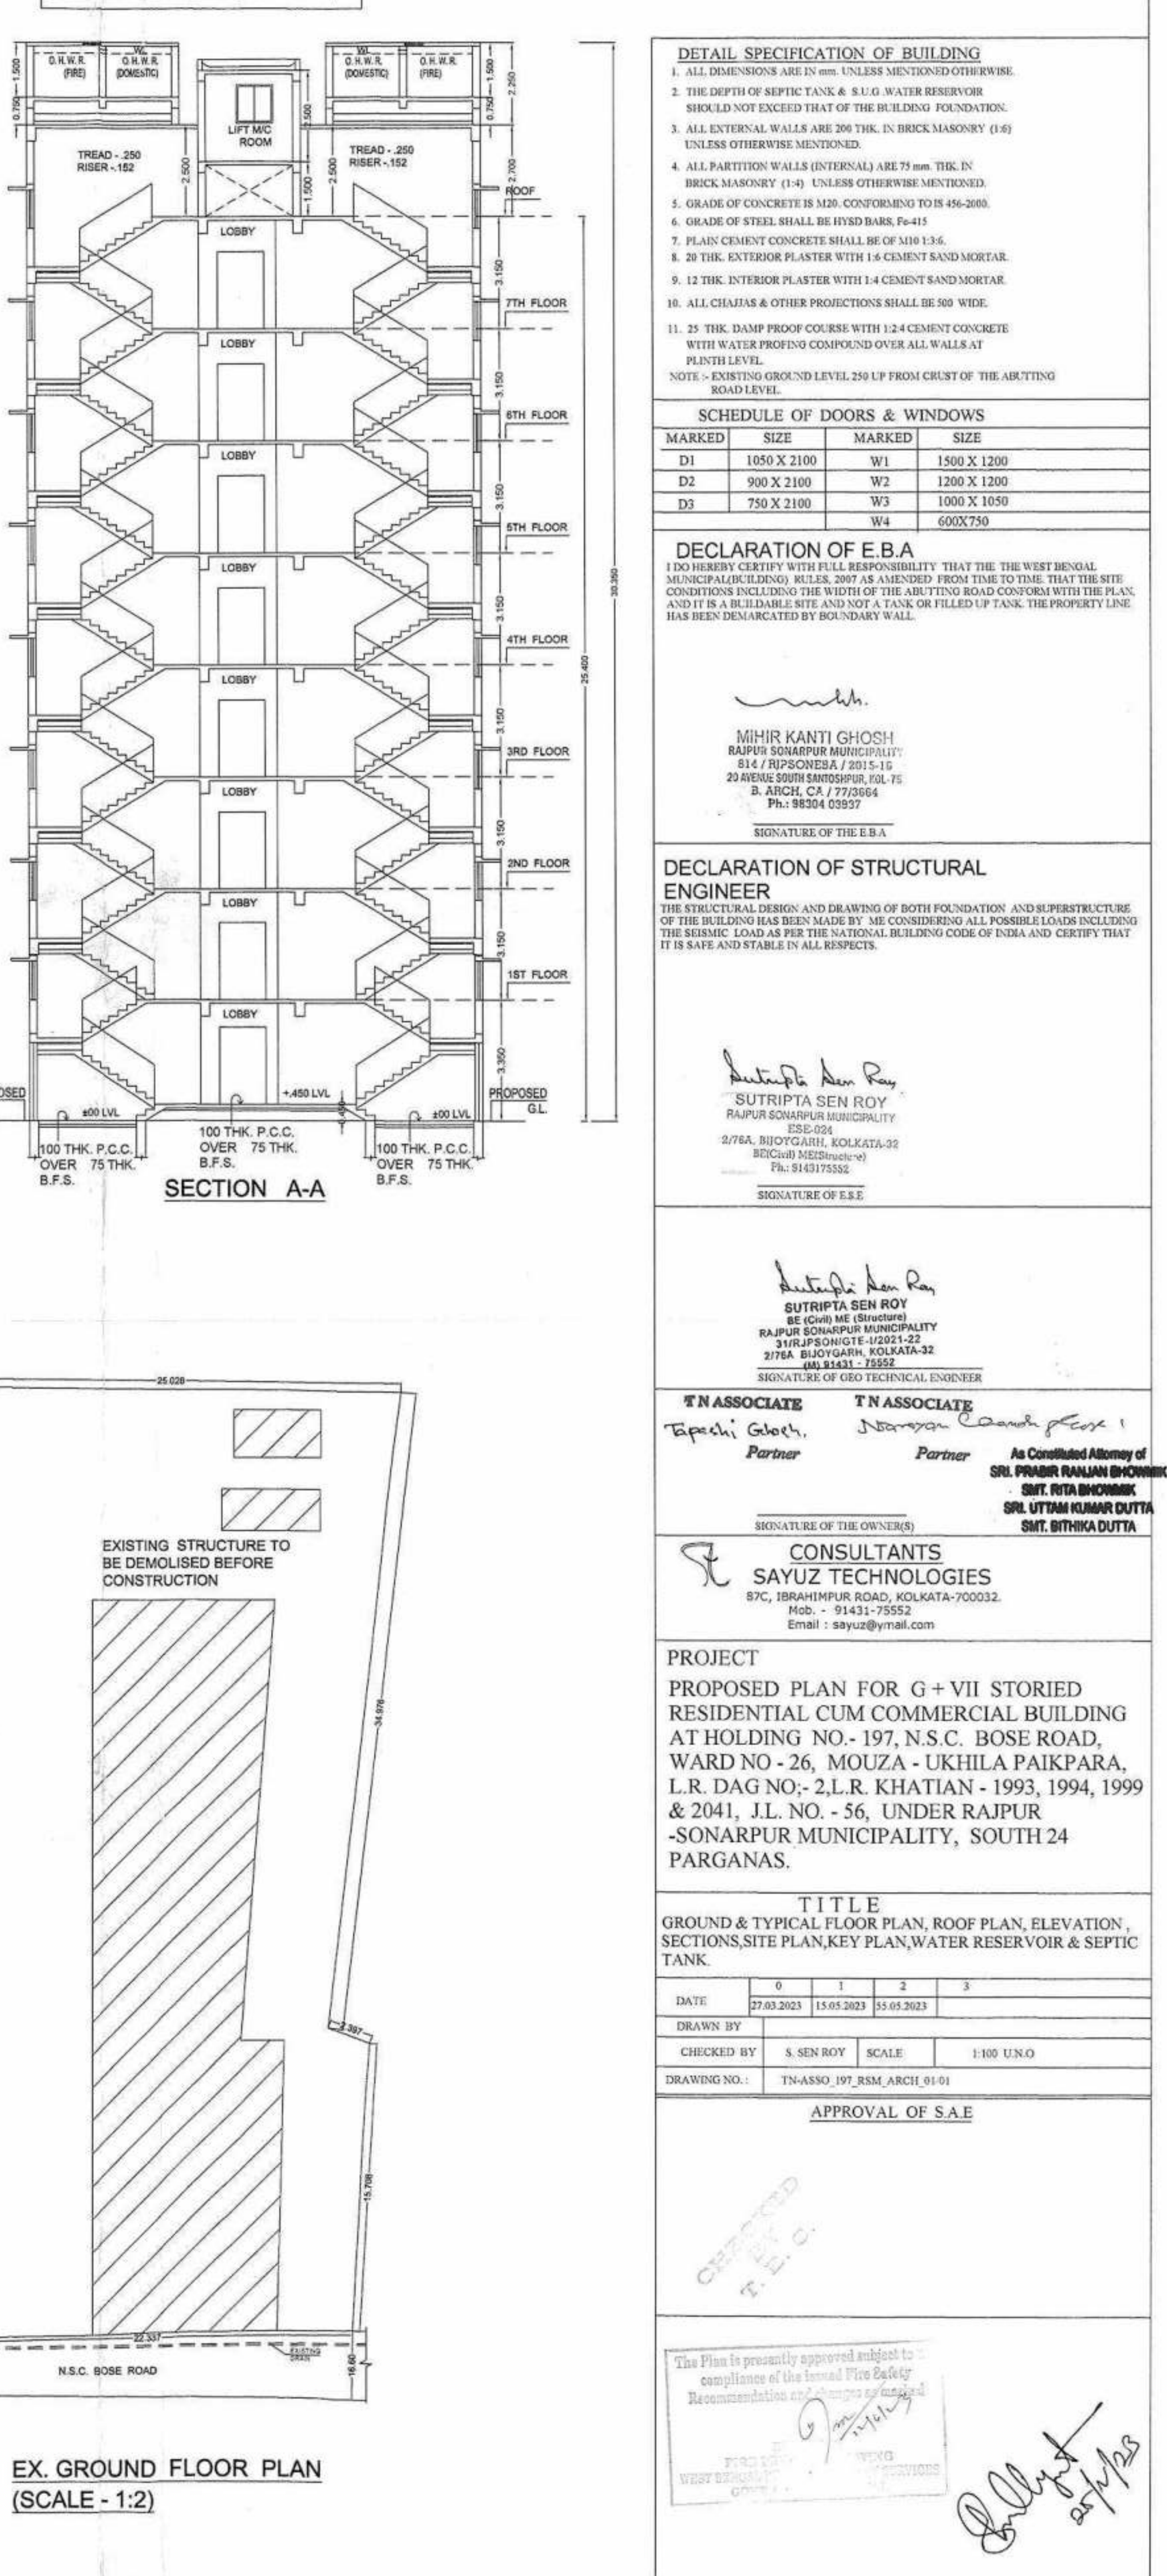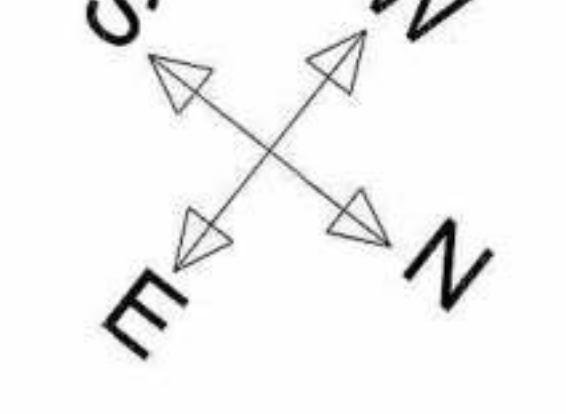

EX. GROUND FLOOR PLAN
(SCALE - 1:2)

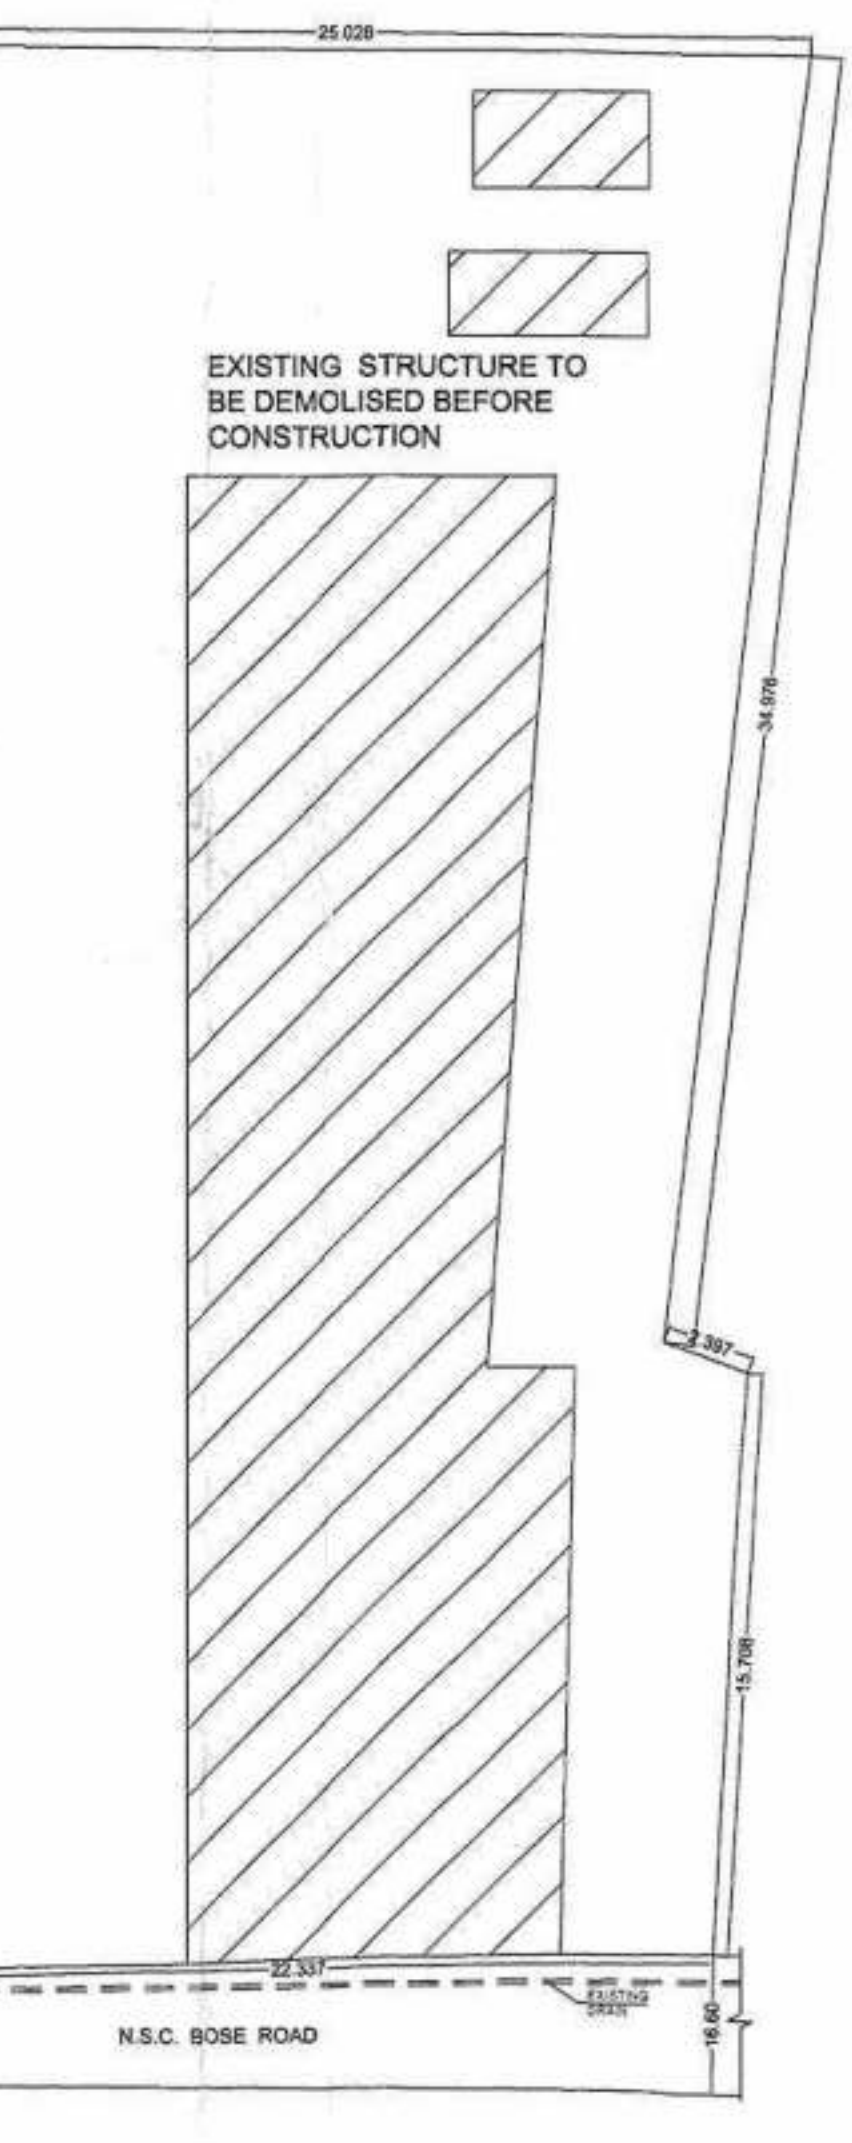

EX. GROUND FLOOR PLAN
(SCALE - 1:2)