


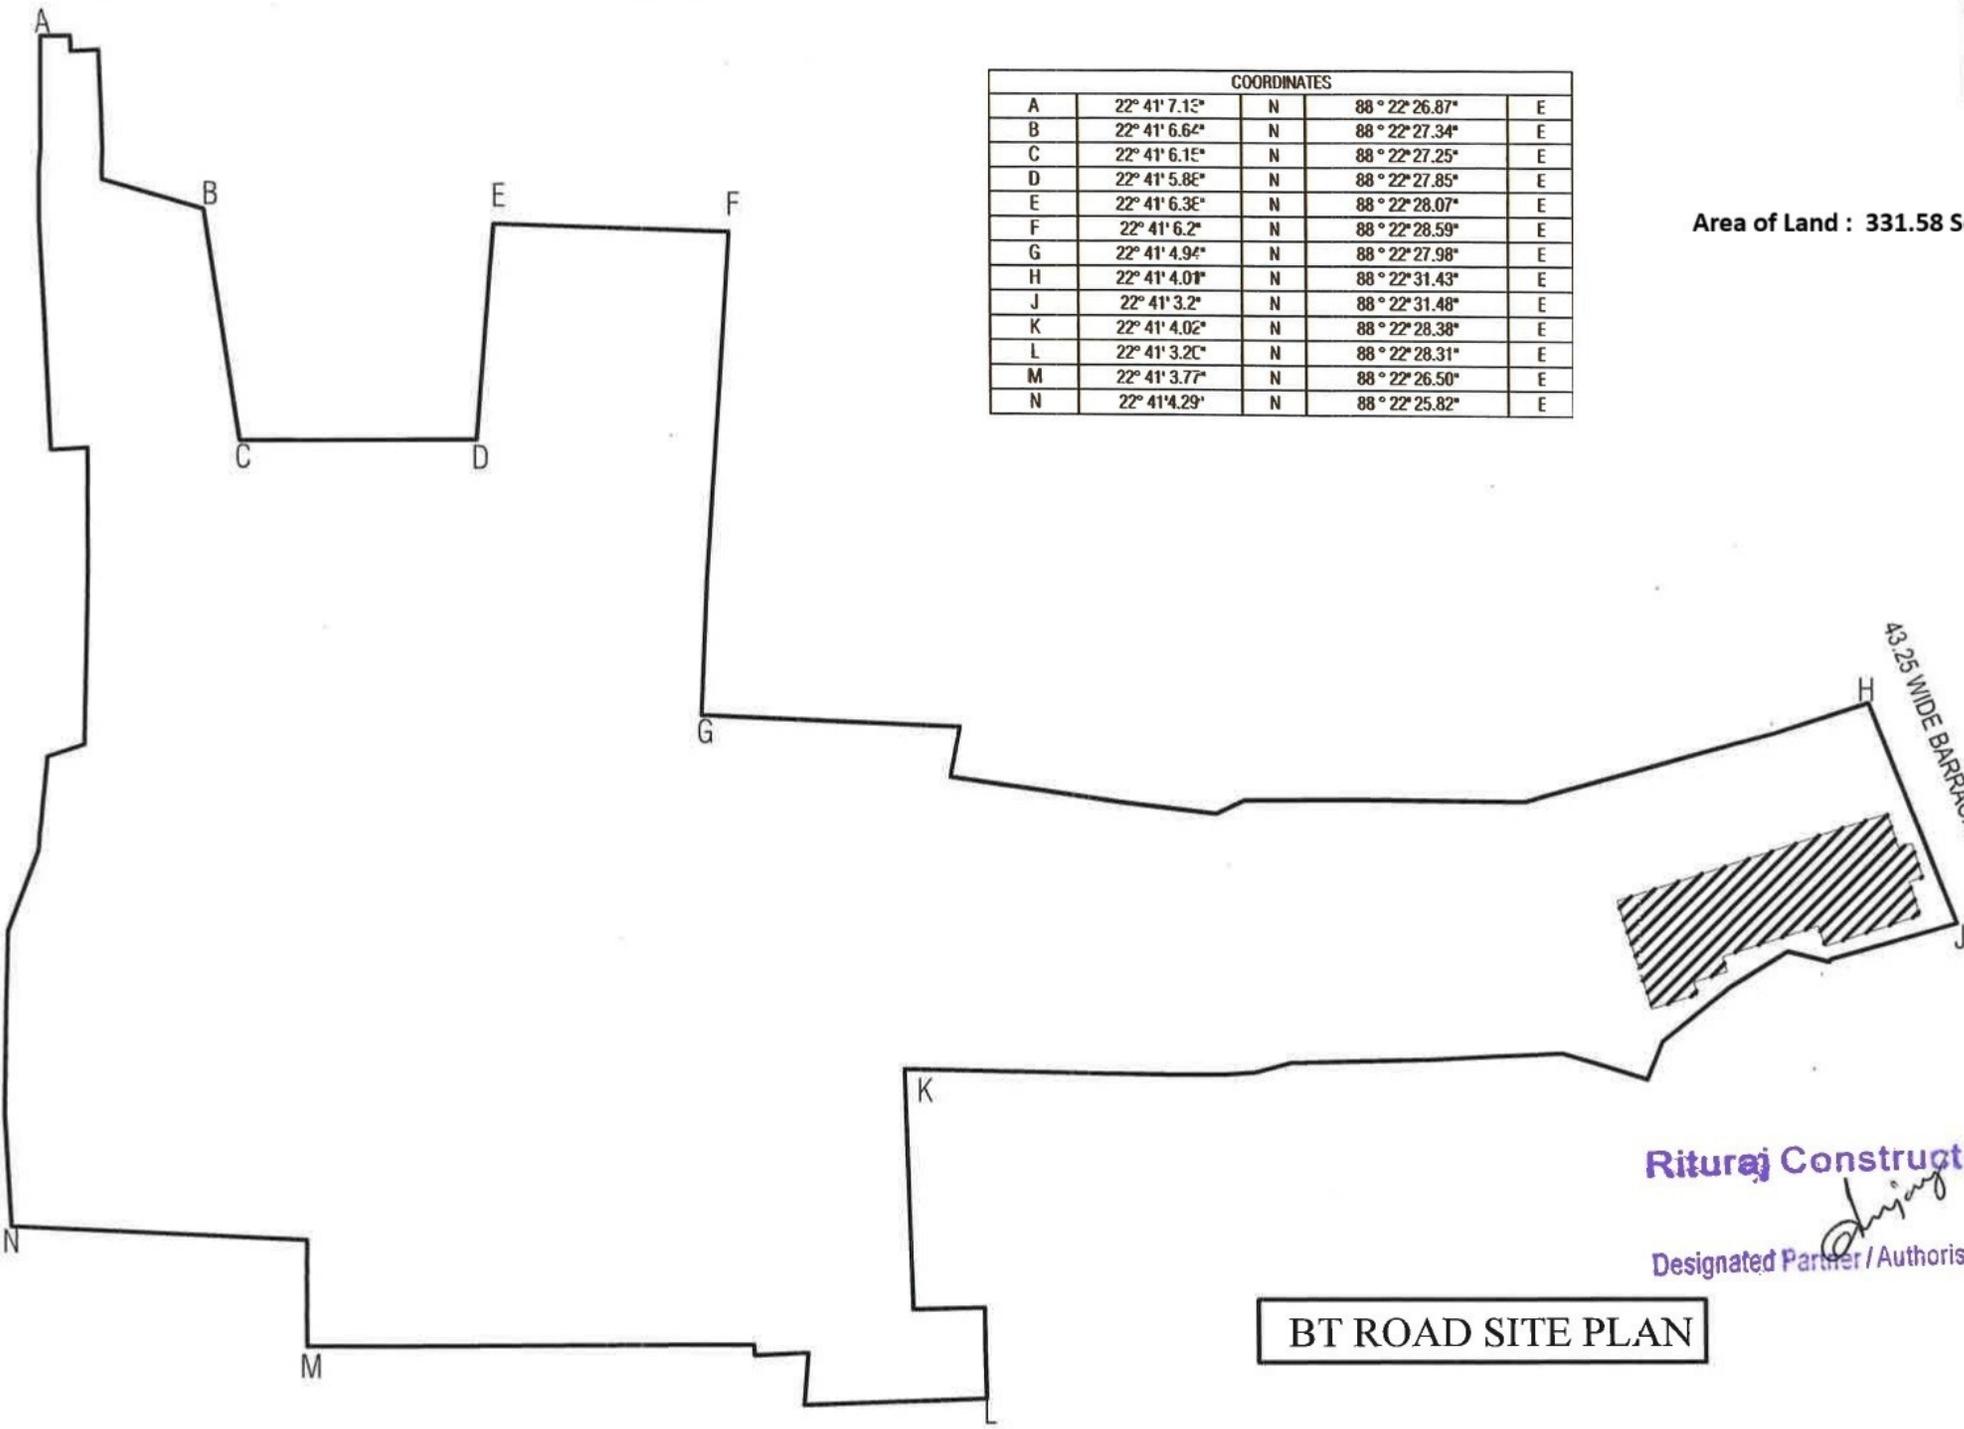

NTS

COORDINATES				
A	22° 41' 7.15"	N	88° 22' 26.87"	E
B	22° 41' 6.62"	N	88° 22' 27.34"	E
C	22° 41' 6.15"	N	88° 22' 27.25"	E
D	22° 41' 5.85"	N	88° 22' 27.85"	E
E	22° 41' 6.35"	N	88° 22' 28.07"	E
F	22° 41' 6.2"	N	88° 22' 28.59"	E
G	22° 41' 4.94"	N	88° 22' 27.98"	E
H	22° 41' 4.01"	N	88° 22' 31.43"	E
J	22° 41' 3.2"	N	88° 22' 31.48"	E
K	22° 41' 4.02"	N	88° 22' 28.38"	E
L	22° 41' 3.25"	N	88° 22' 28.31"	E
M	22° 41' 3.77"	N	88° 22' 26.50"	E
N	22° 41' 4.29"	N	88° 22' 25.82"	E

Area of Land : 331.58 Sq.Mtr



Riturej Construction LL

Signature

Designated Partner / Authorised Signat

BT ROAD SITE PLAN