


Proposed Project at Mouza-Shankhari Pukur, J.L. No-38, R.S. Plot No-73, 74, 75, 76, 77, R.S. Khatian No-17, 41, 122, 104, L.R. Plot No-231, 233, 234, 245, 246, L.R. Khatian No-1113/4, 773/3, 950/8, Mahalla-Parbirhata, Holding No-29, Ward No-35, under Burdwan Municipality, P.S.-Burdwan, District-Purba Bardhaman

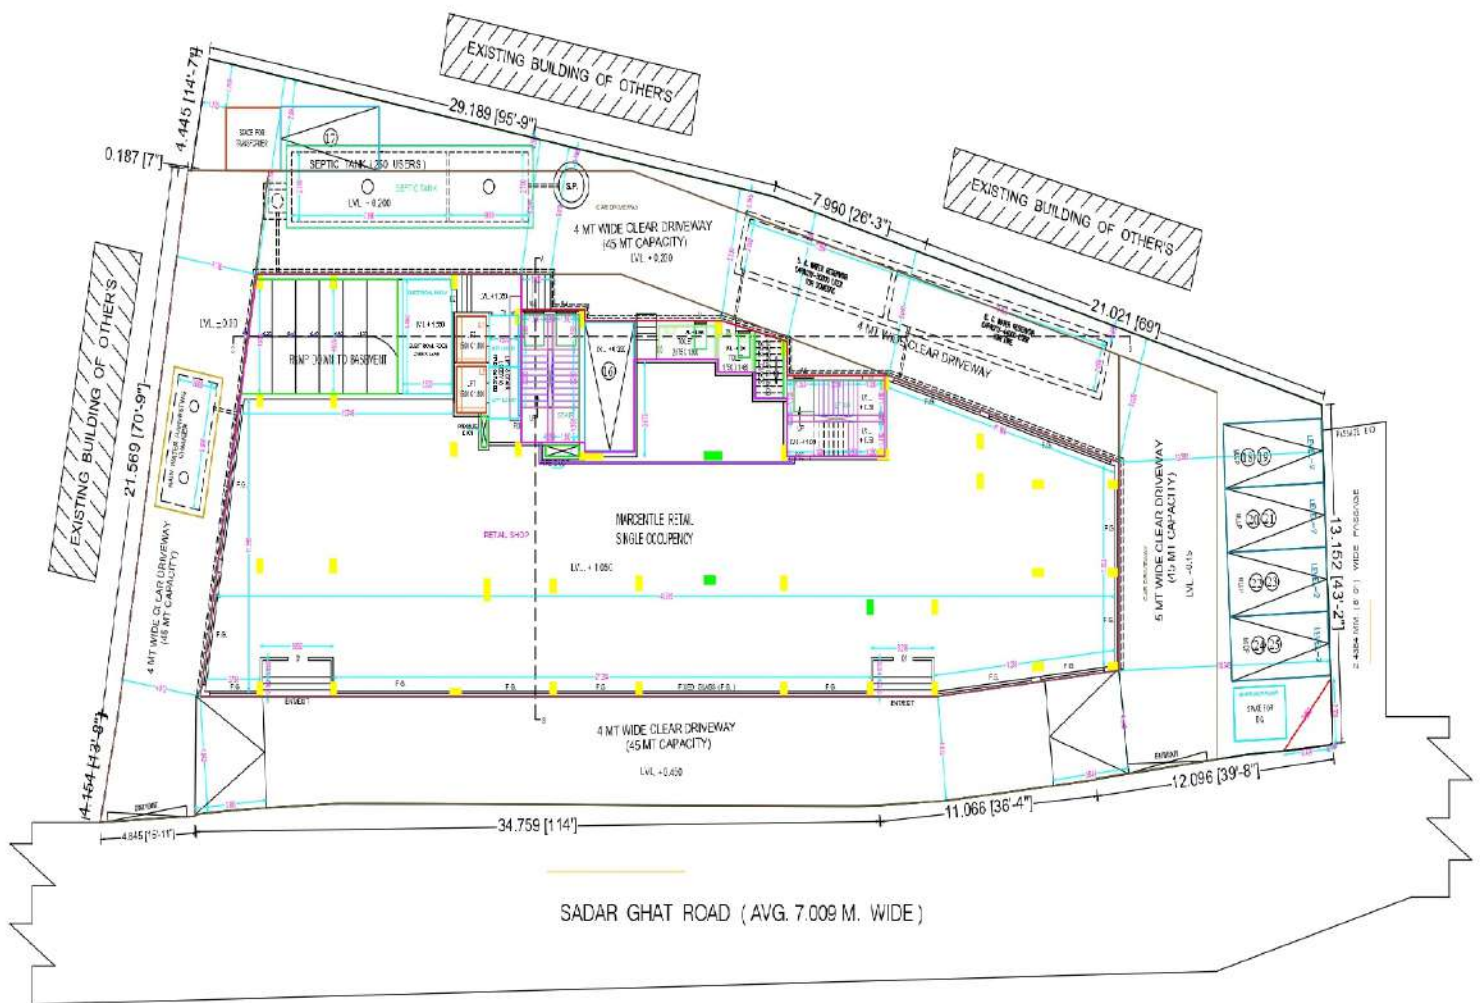

LATITUDE : 23.240320
LONGITUDE : 87.856824

Creative Infra & Development
Avishek Roy
Partner

SIGNATURE OF OWNER