

DECLARATION OF OWNER  
 CERTIFIED THAT I HAVE GONE THROUGH THE WEST BENGAL MUNICIPAL BUILDING RULES 2007 AS AMENDED TIME TO TIME AND ALSO UNDER TAKE TO ABIDE BY THOSE RULES DURING AND AFTER CONSTRUCTION OF BUILDING.

DTC PROJECTS PVT. LTD.  
 Authorised Signatory

SIGNATURE OF OWNER

DECLARATION OF ARCHITECT  
 I CERTIFY THAT THE BUILDING PLAN HAS BEEN DRAWN UP AS PER PROVISION OF M.S. MUNICIPAL BUILDING RULE 2007 AS AMENDED FROM TIME TO TIME AND AS PER THE SITE CONDITION WHEREIN, THE PLOT IS BOUNDED BY BOUNDARY WALLS AND PILLARS AND IT CONFIRMS WITH THE PLAN. IT IS A BUILDABLE SITE AND NOT A TANK OR FILLED UP TANK.

Authorised Signatory

SIGNATURE OF ARCHITECT

ANIRBAN BHADURJIMONDAL

DECLARATION OF STRUCTURAL ENGINEER  
 THE STRUCTURAL DESIGN AND DRAWINGS OF BOTH FOUNDATION AND SUPERSTRUCTURE OF THE BUILDING HAS BEEN MADE BY ME CONSIDERING ALL POSSIBLE LOADS INCLUDING THE SEISMIC LOAD AS PER NATIONAL BUILDING CODE OF INDIA AND CERTIFY THAT IT IS SAFE AND STABLE IN ALL RESPECTS.

Authorised Signatory

SIGNATURE OF STRUCTURAL ENGINEER

Authorised Signatory

SIGNATURE OF STRUCTURAL REVIEWER

DECLARATION OF GEOTECHNICAL ENGINEER

IT IS CERTIFIED THAT THE COMPREHENSIVE GEO - TECHNICAL REPORT ON SOIL INVESTIGATION HAS BEEN PREPARED BY ME FOR DESIGN AND CALCULATION OF THE FOUNDATION BY ANALYZING THE SOIL SAMPLE FOR ESTIMATING THE BEARING CAPACITY OF THE SOIL ON WHICH FOUNDATION OF THE STRUCTURE WILL BE CONSTRUCTED. I SHALL ALSO CHECK THE NATURE OF THE SOIL AFTER EXCAVATION AT SITE SO THAT FOUNDATION IS EXTENDED UP TO APPROPRIATE DEPTH THAT HAS BEEN PROPOSED IN THE GEO - TECHNICAL REPORT.

Authorised Signatory

SIGNATURE OF GEO TECHNICAL ENGINEER

TITLE

SECTION OF BLOCK III

JOB NO.	IN/1321	CHECKED BY	N.S.
DRG. NO.	IN/1321/008/PA/13	APPD. BY	A.B.
DEALT	KOTEL	SCALE	1:100
ISSUE STATUS	SANCTION	DATE	26.02.2025

ARCHITECT  
 2972 Ballygunge Circular Road, Udayan Park  
 Flat No.-7, 3rd Floor, Kolkata-700019  
 FAX: (033) 2289-4026, TEL: (033) 4000-6422-28  
 www.infratecna.com




PROPOSED RESIDENTIAL BUILDING WITH 1 NO OF BLOCK OF G-22 STORED & 2 NOS OF BLOCKS OF G+23 STORED WITH 3 FLOOR PODIUM AT DAG NO. 851 (P), 854 (P), 855, 856, 854, 855, 856, 857 (P) & 888 (P) UNDER MUZZA - HATISHALA, J.L. NO. 9, GRAM PANCHAYAT - BEONTALI-BLOCK - BHANGORE-II, P.S KOLKATA LEATHER COMPLEX SOUTH 24 PARGANAS, WEST BENGAL.

B.P NUMBER:

DATE:

VALID UP TO:

Signature & Stamps from Sanctioning Authority

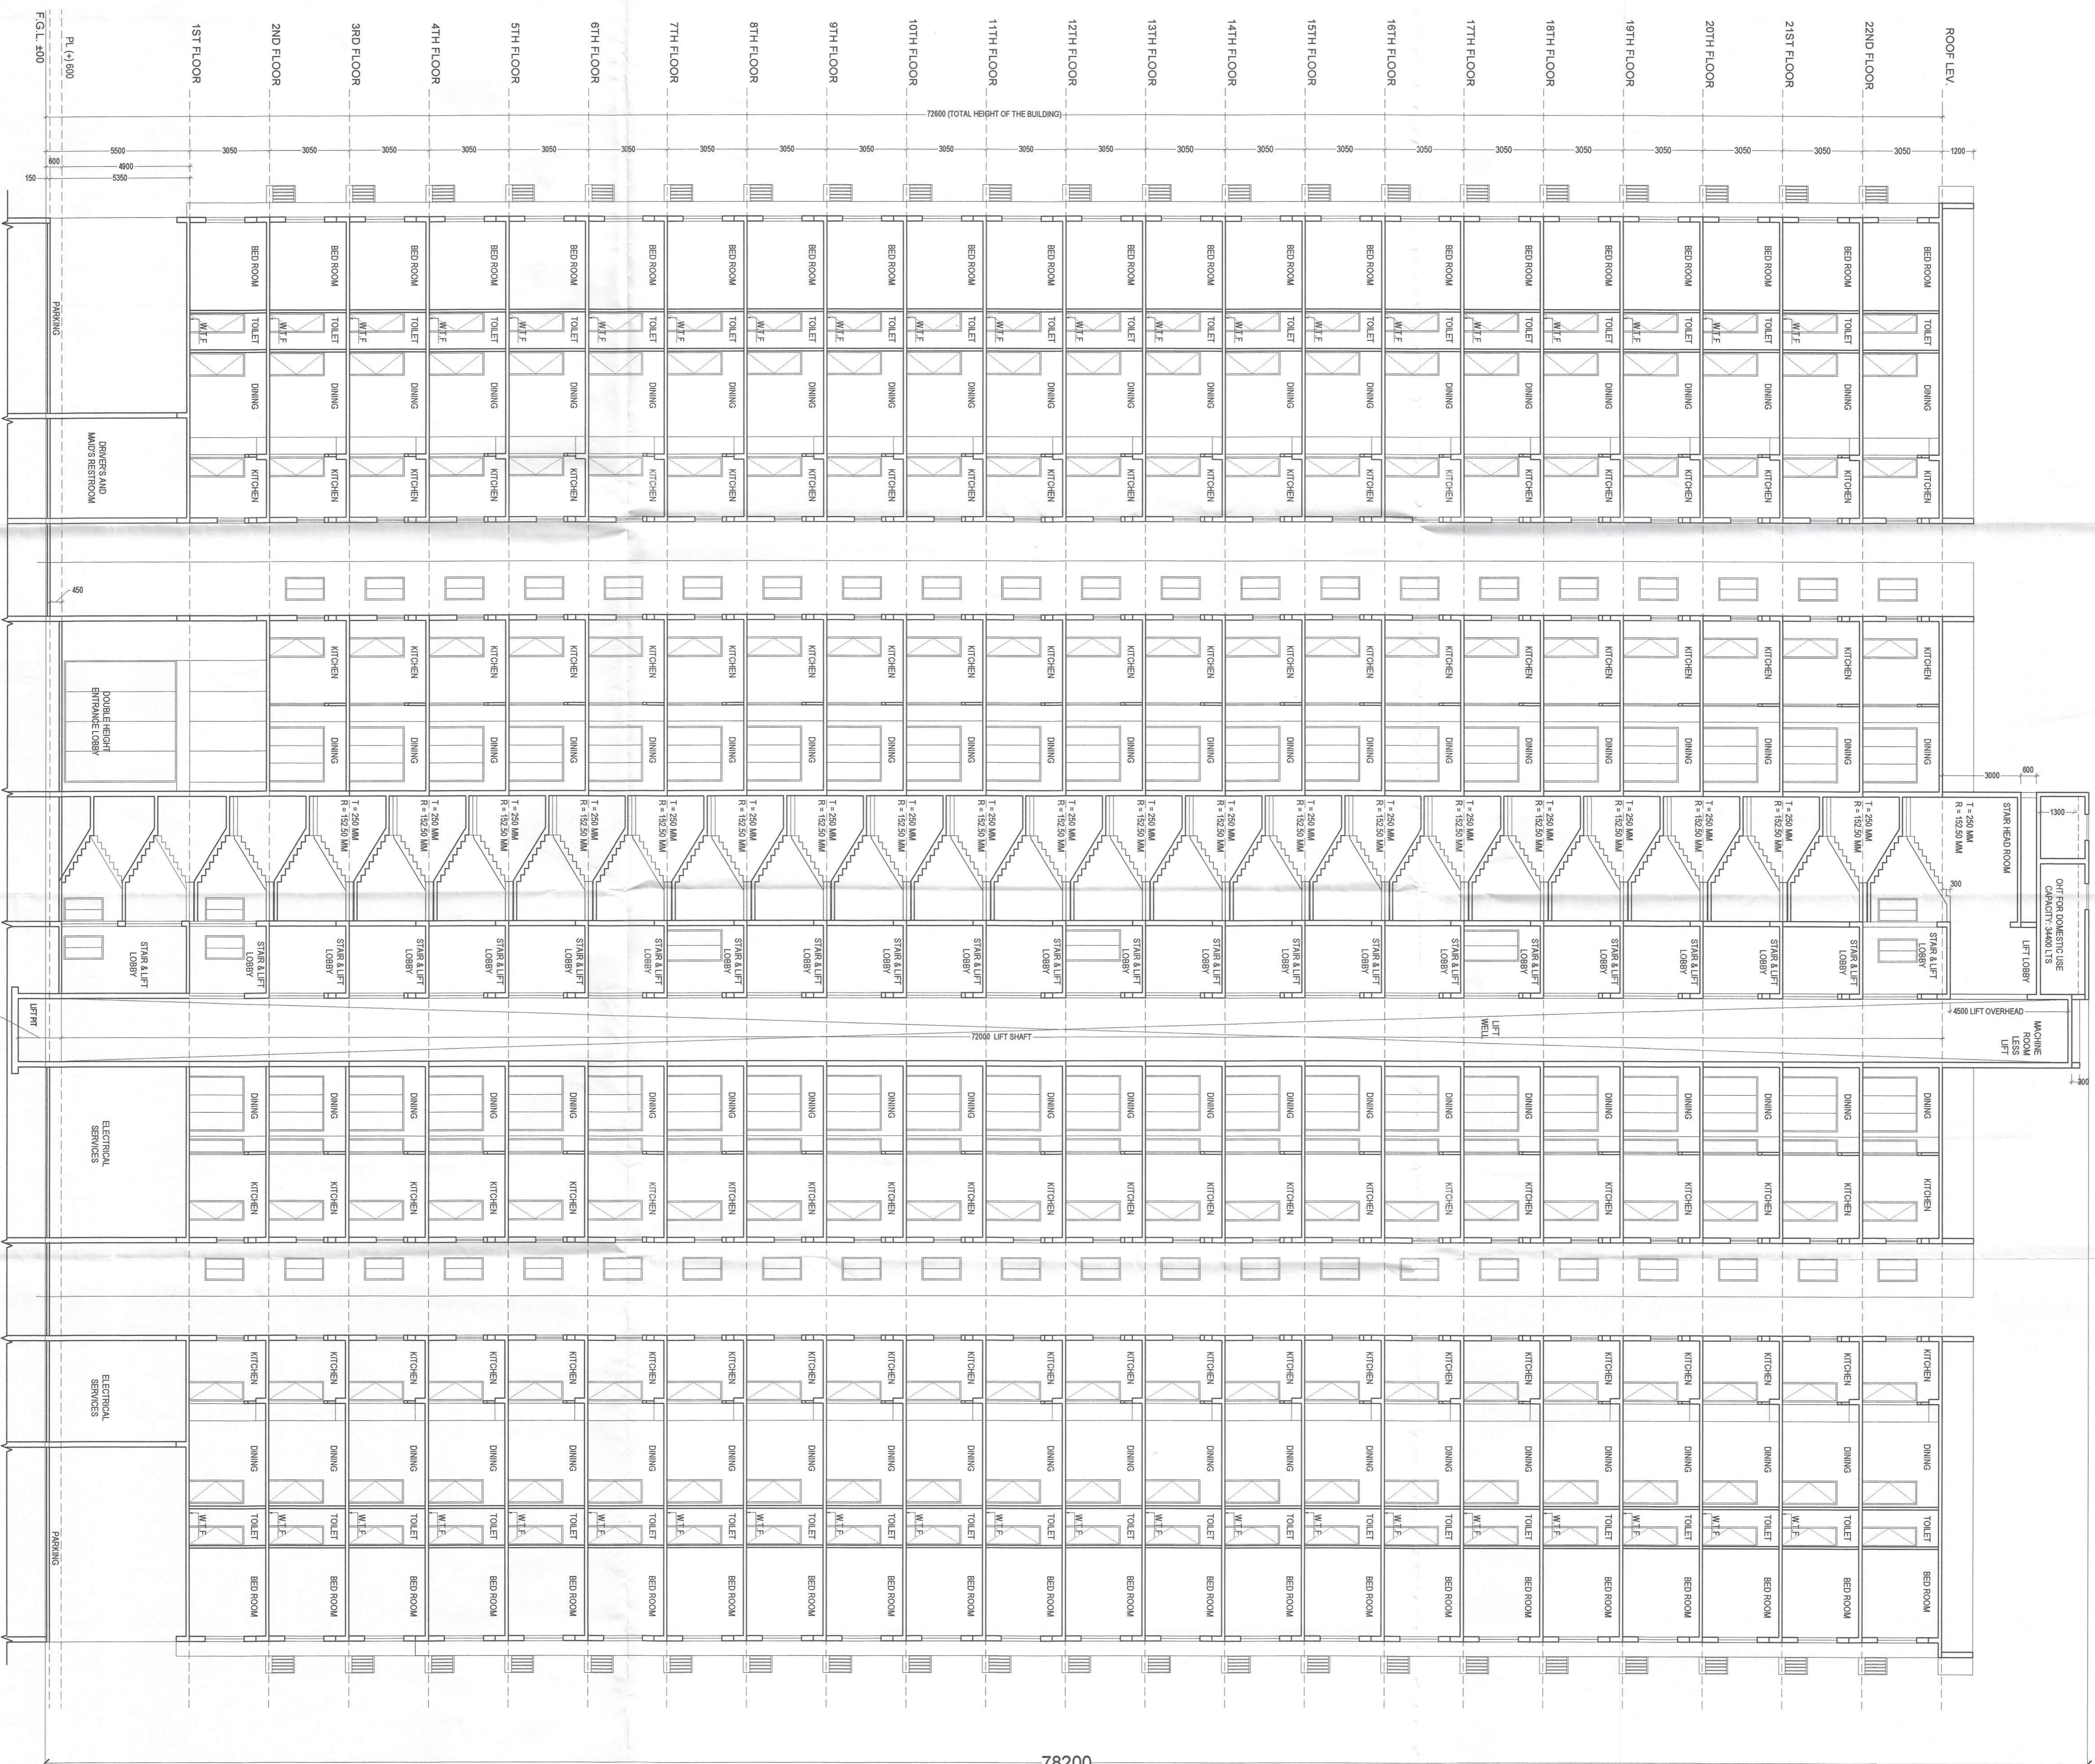

SECTION AT AA OF TOWER III  
 SCALE -1:100

