


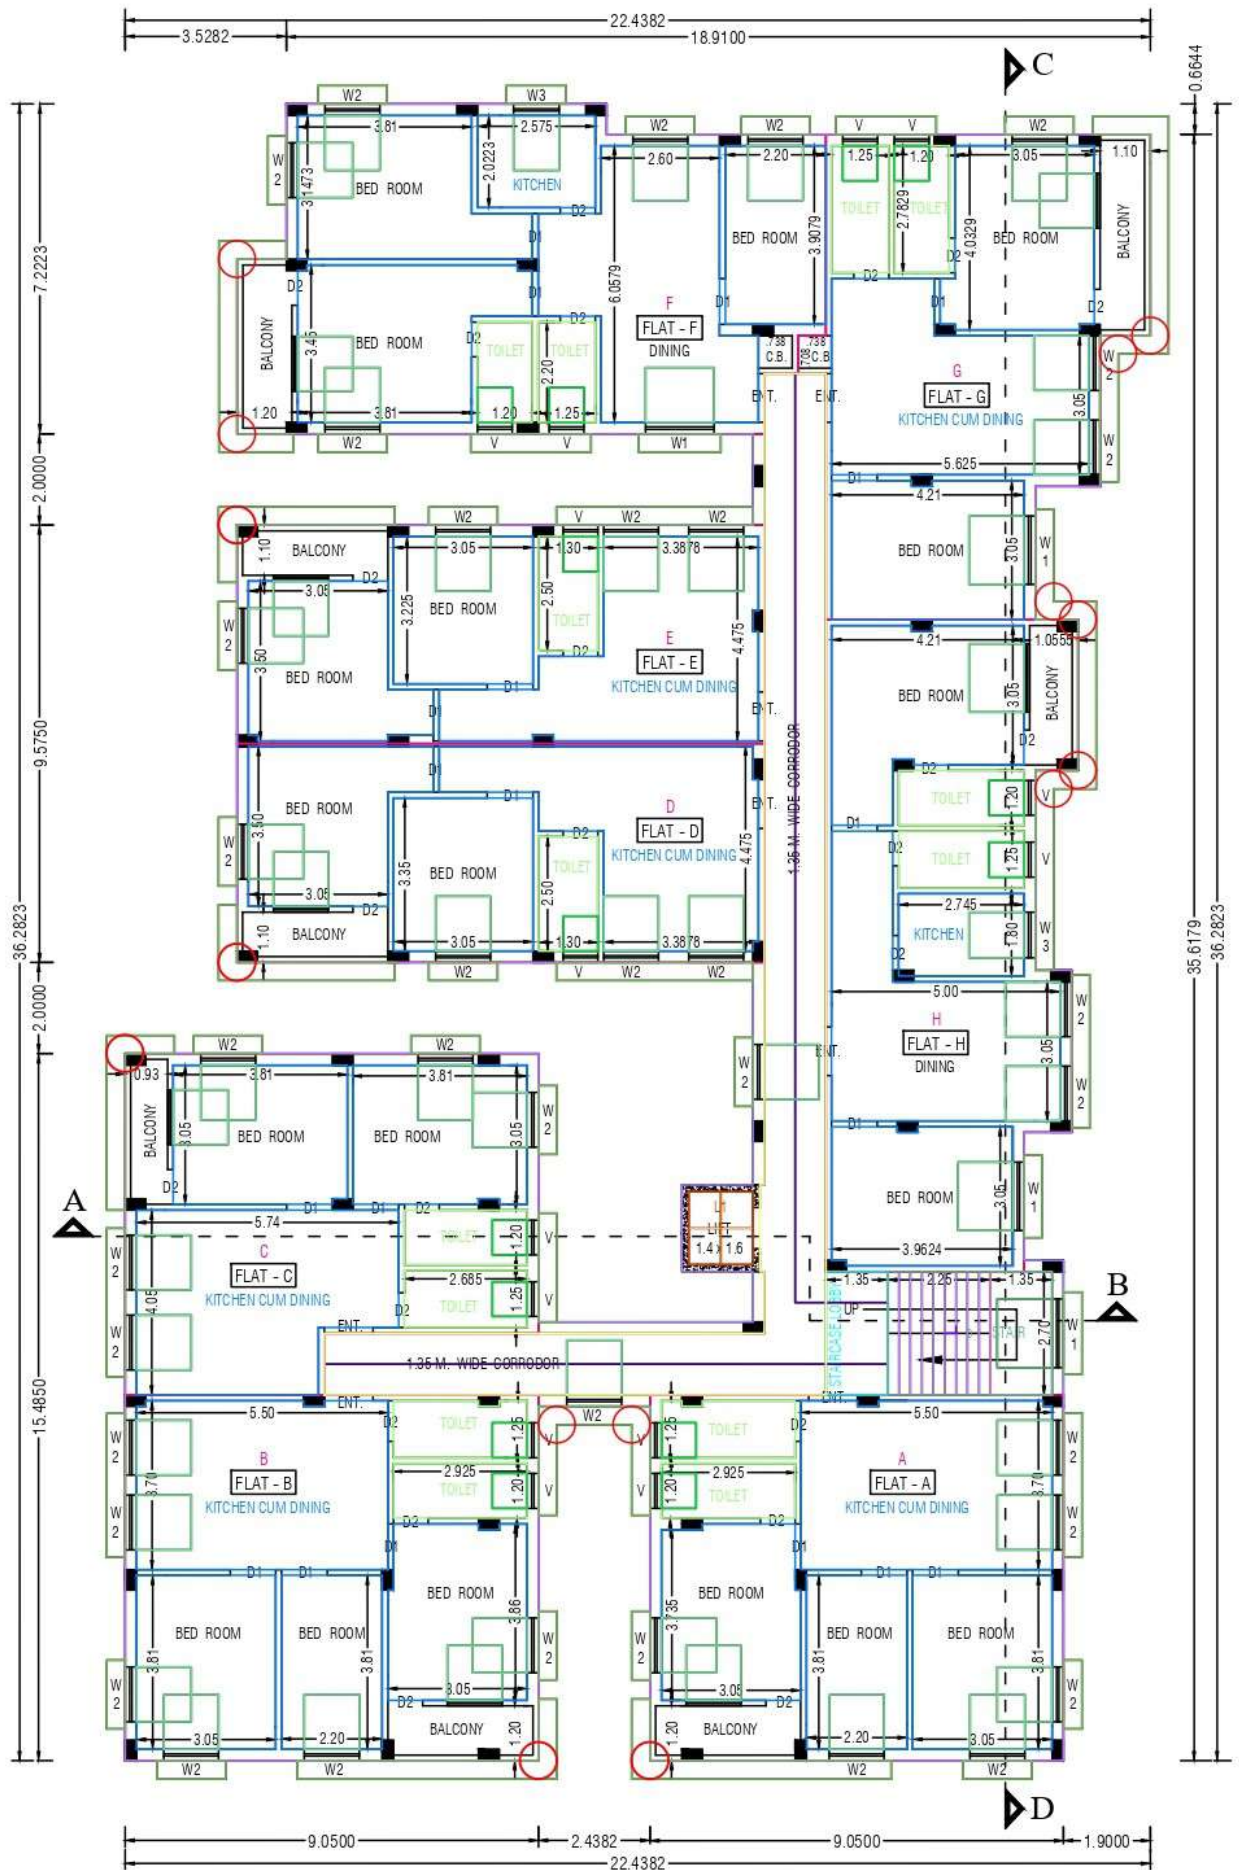

FLOOR01,FLOOR02,FLOOR03-TYPICAL
(PROPOSED FIRST, SECOND & THIRD FLOOR PLAN)