

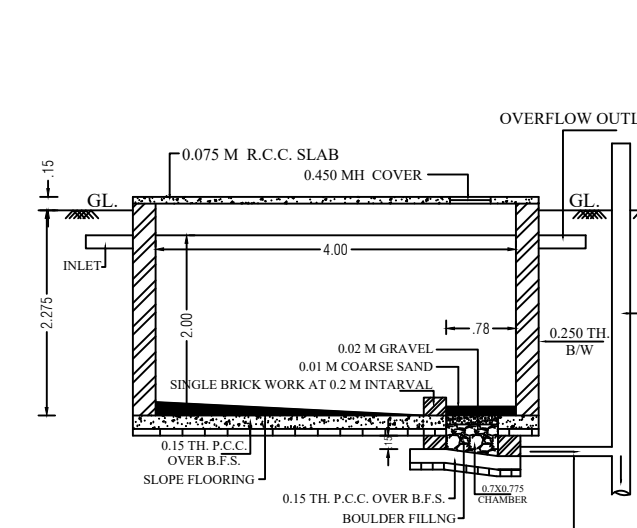
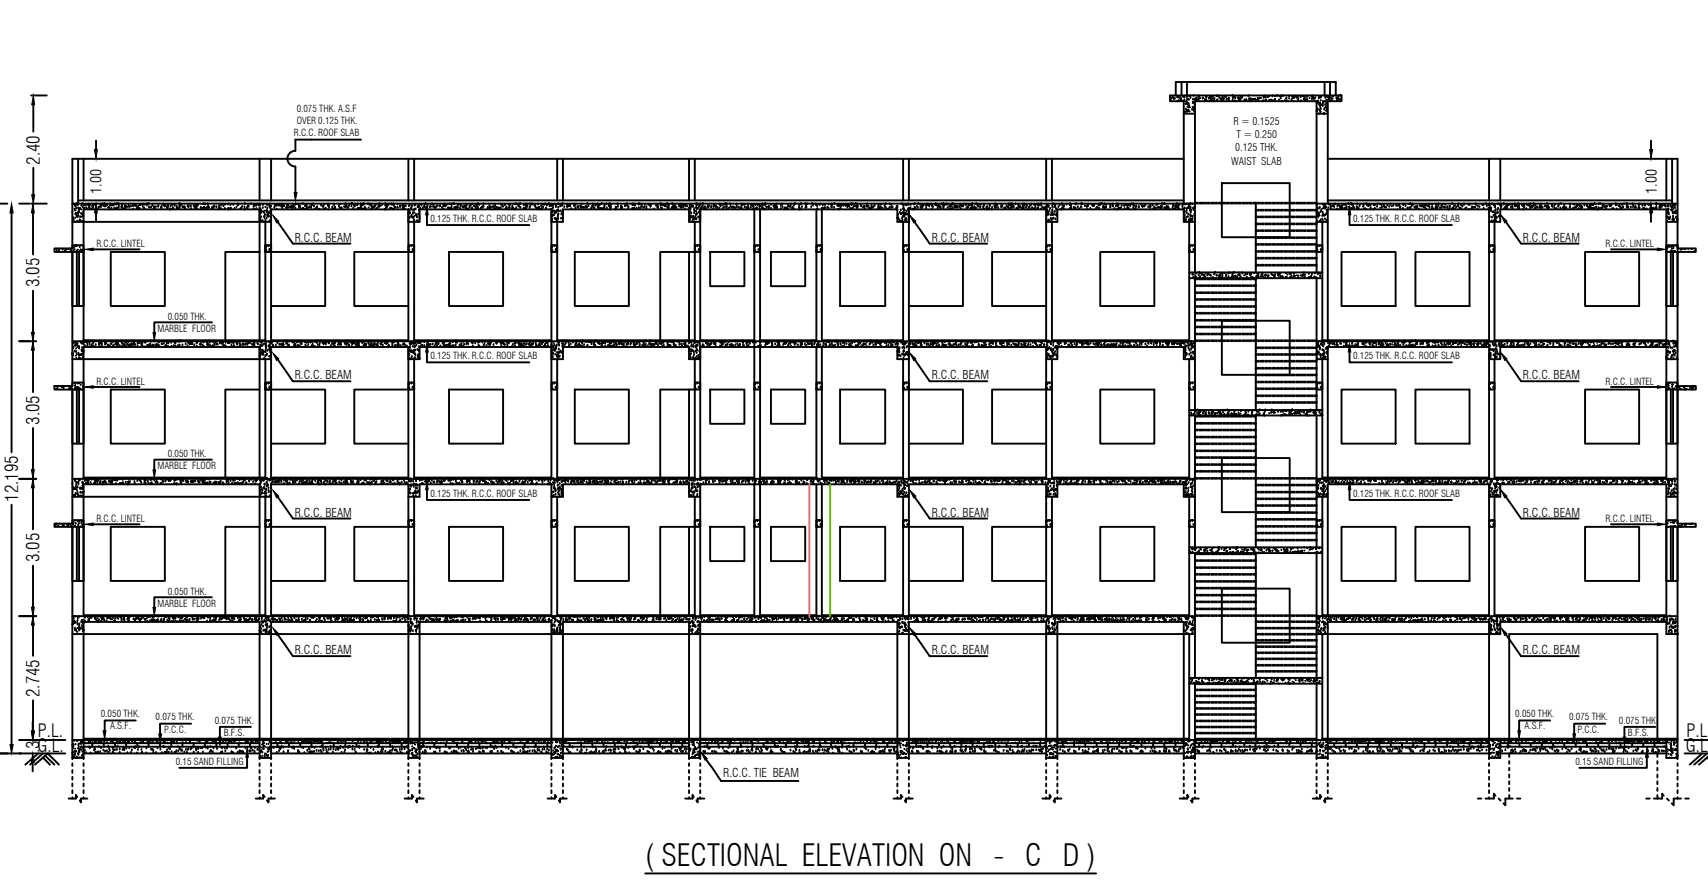
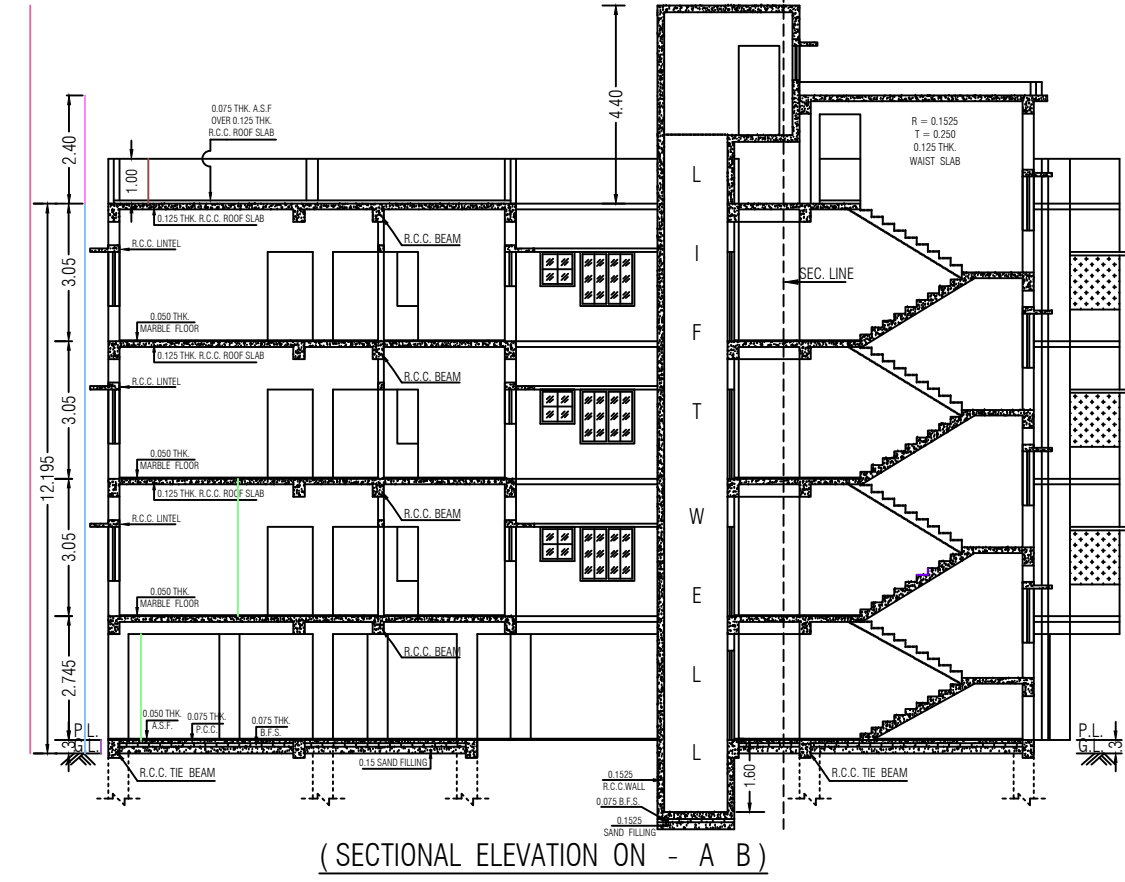
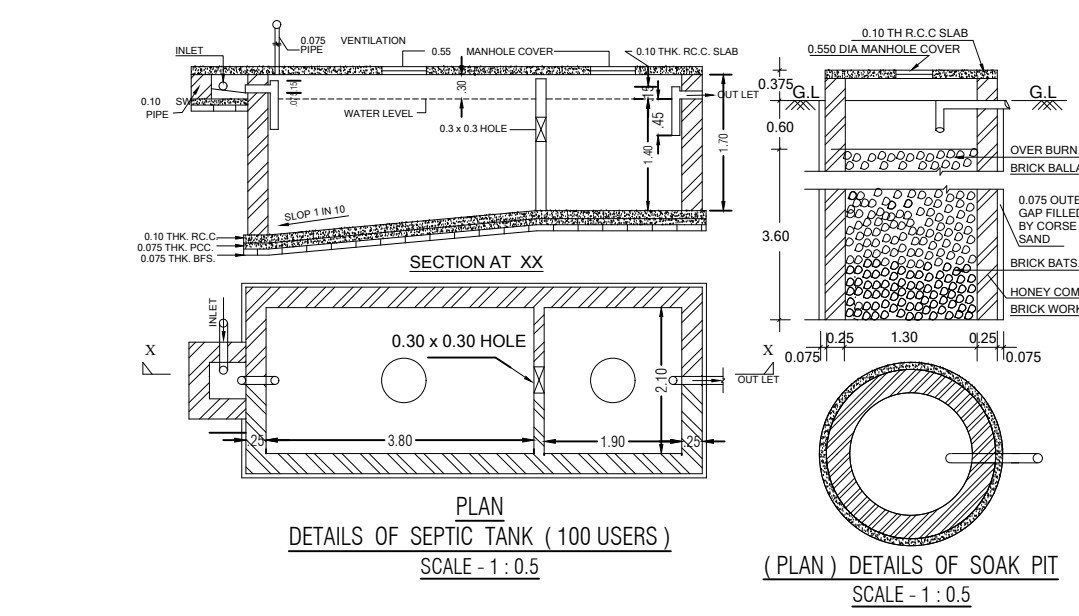



PLAN FOR PROPOSED G + III STORIED RESIDENTIAL OWNERSHIP FLAT BUILDING OF 1. JAI PRAKASH AGARWAL, S/O RAM CHANDRA AGARWAL, 2. MIRA AGARWAL, W/O JAI PRAKASH AGARWAL, AT MOUZA - NARI, J. L. NO.- 70, R. S. PLOT NO.- 11, 12, R. S. KH. NO.- 496, L. R. PLOT NO.- 43, 44, L. R. KH. NO.- 8431, 8450, WARD NO.- 6, MAHALLA - SADHANPUR ROAD, HOLDING NO.- 6, UNDER BURDWAN MUNICIPALITY, P. S. - BURDWAN SADAR, DIST.- PURBA BARDHAMAN.

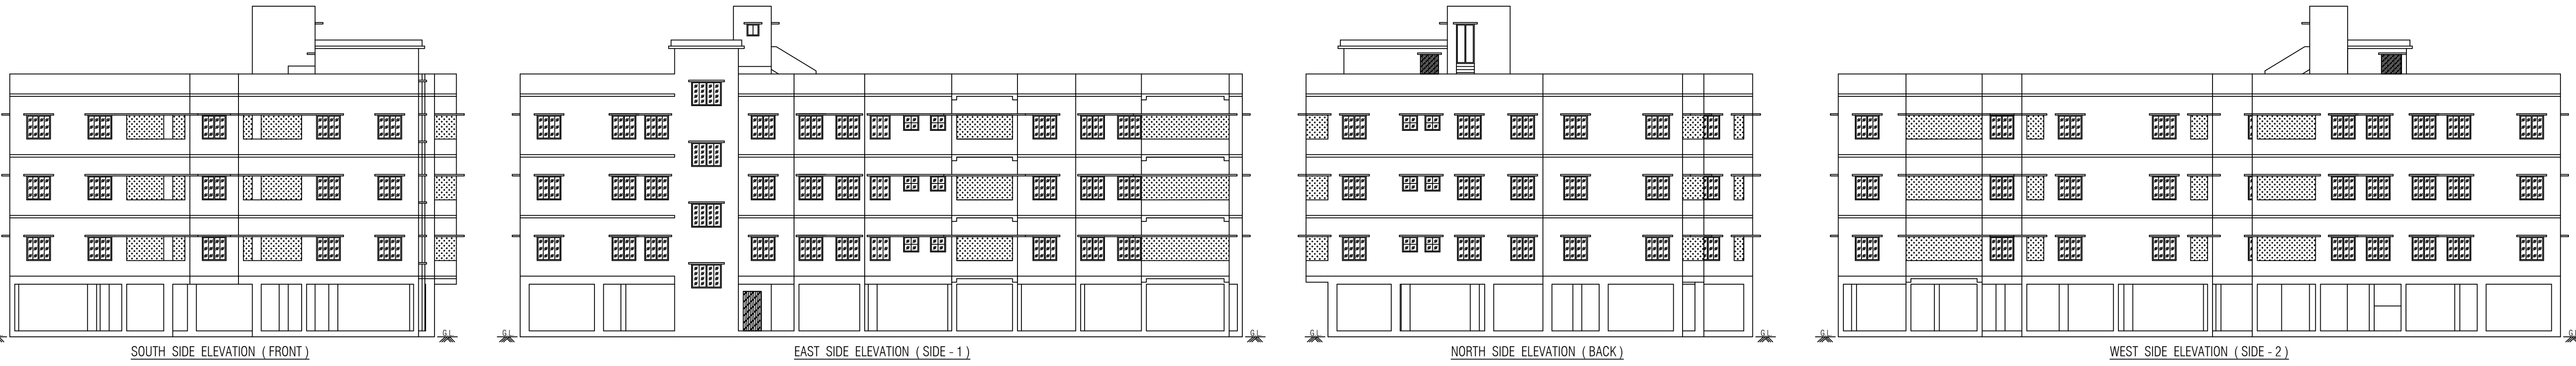


SECTION OF RAIN WATER HARVESTING

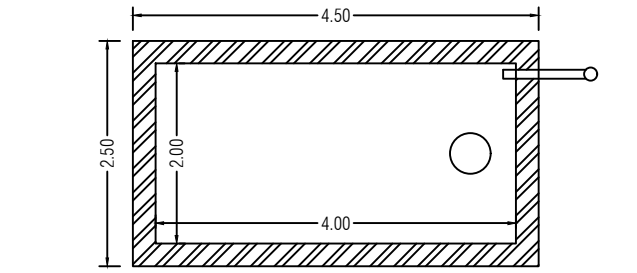


PLAN OF RAIN WATER HARVESTING

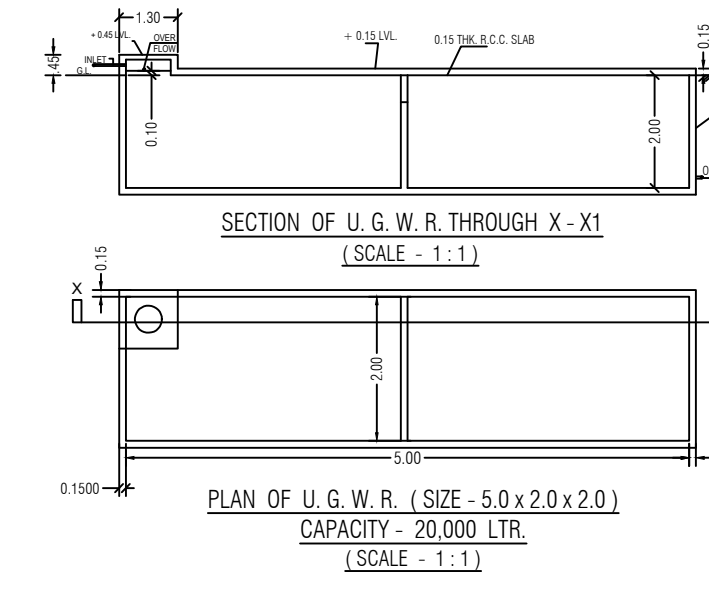

SECTION OF U.G.W.R. THROUGH X-X1

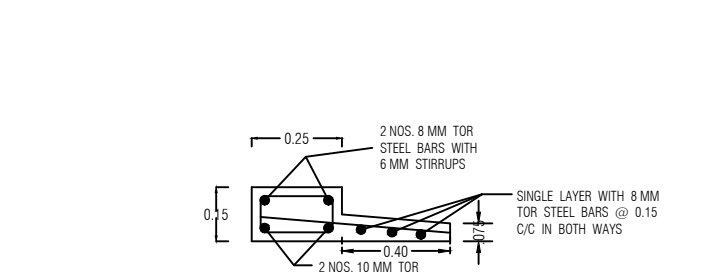


PLAN OF U.G.W.R. (CAPACITY - 20,000 LTR)

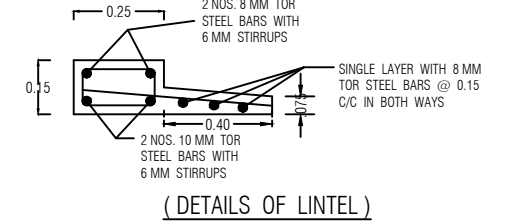

(DETAILS OF LINTEL)

HEIGHT OF BUILDING - 12.1950 MTR. SCALE - 1:50	
NATURE OF LAND :- "BASTU" ALL DIMENSIONS ARE IN M.	
NOTES	
1. ALL DIMENSIONS ARE IN METERS UNLESS OTHERWISE MENTIONED	
2. ALL EXTER WALLS 0.230 M THK UNLESS OTHERWISE SPECIFIED	
3. ALL PARTITION WALLS 0.150 M THK	
SIGNIFICANCE	
PROPERTY LINE SHOWN IN COL. ---	
ROAD SHOWN IN COL. ---	
DRAIN SHOWN IN COL. ---	

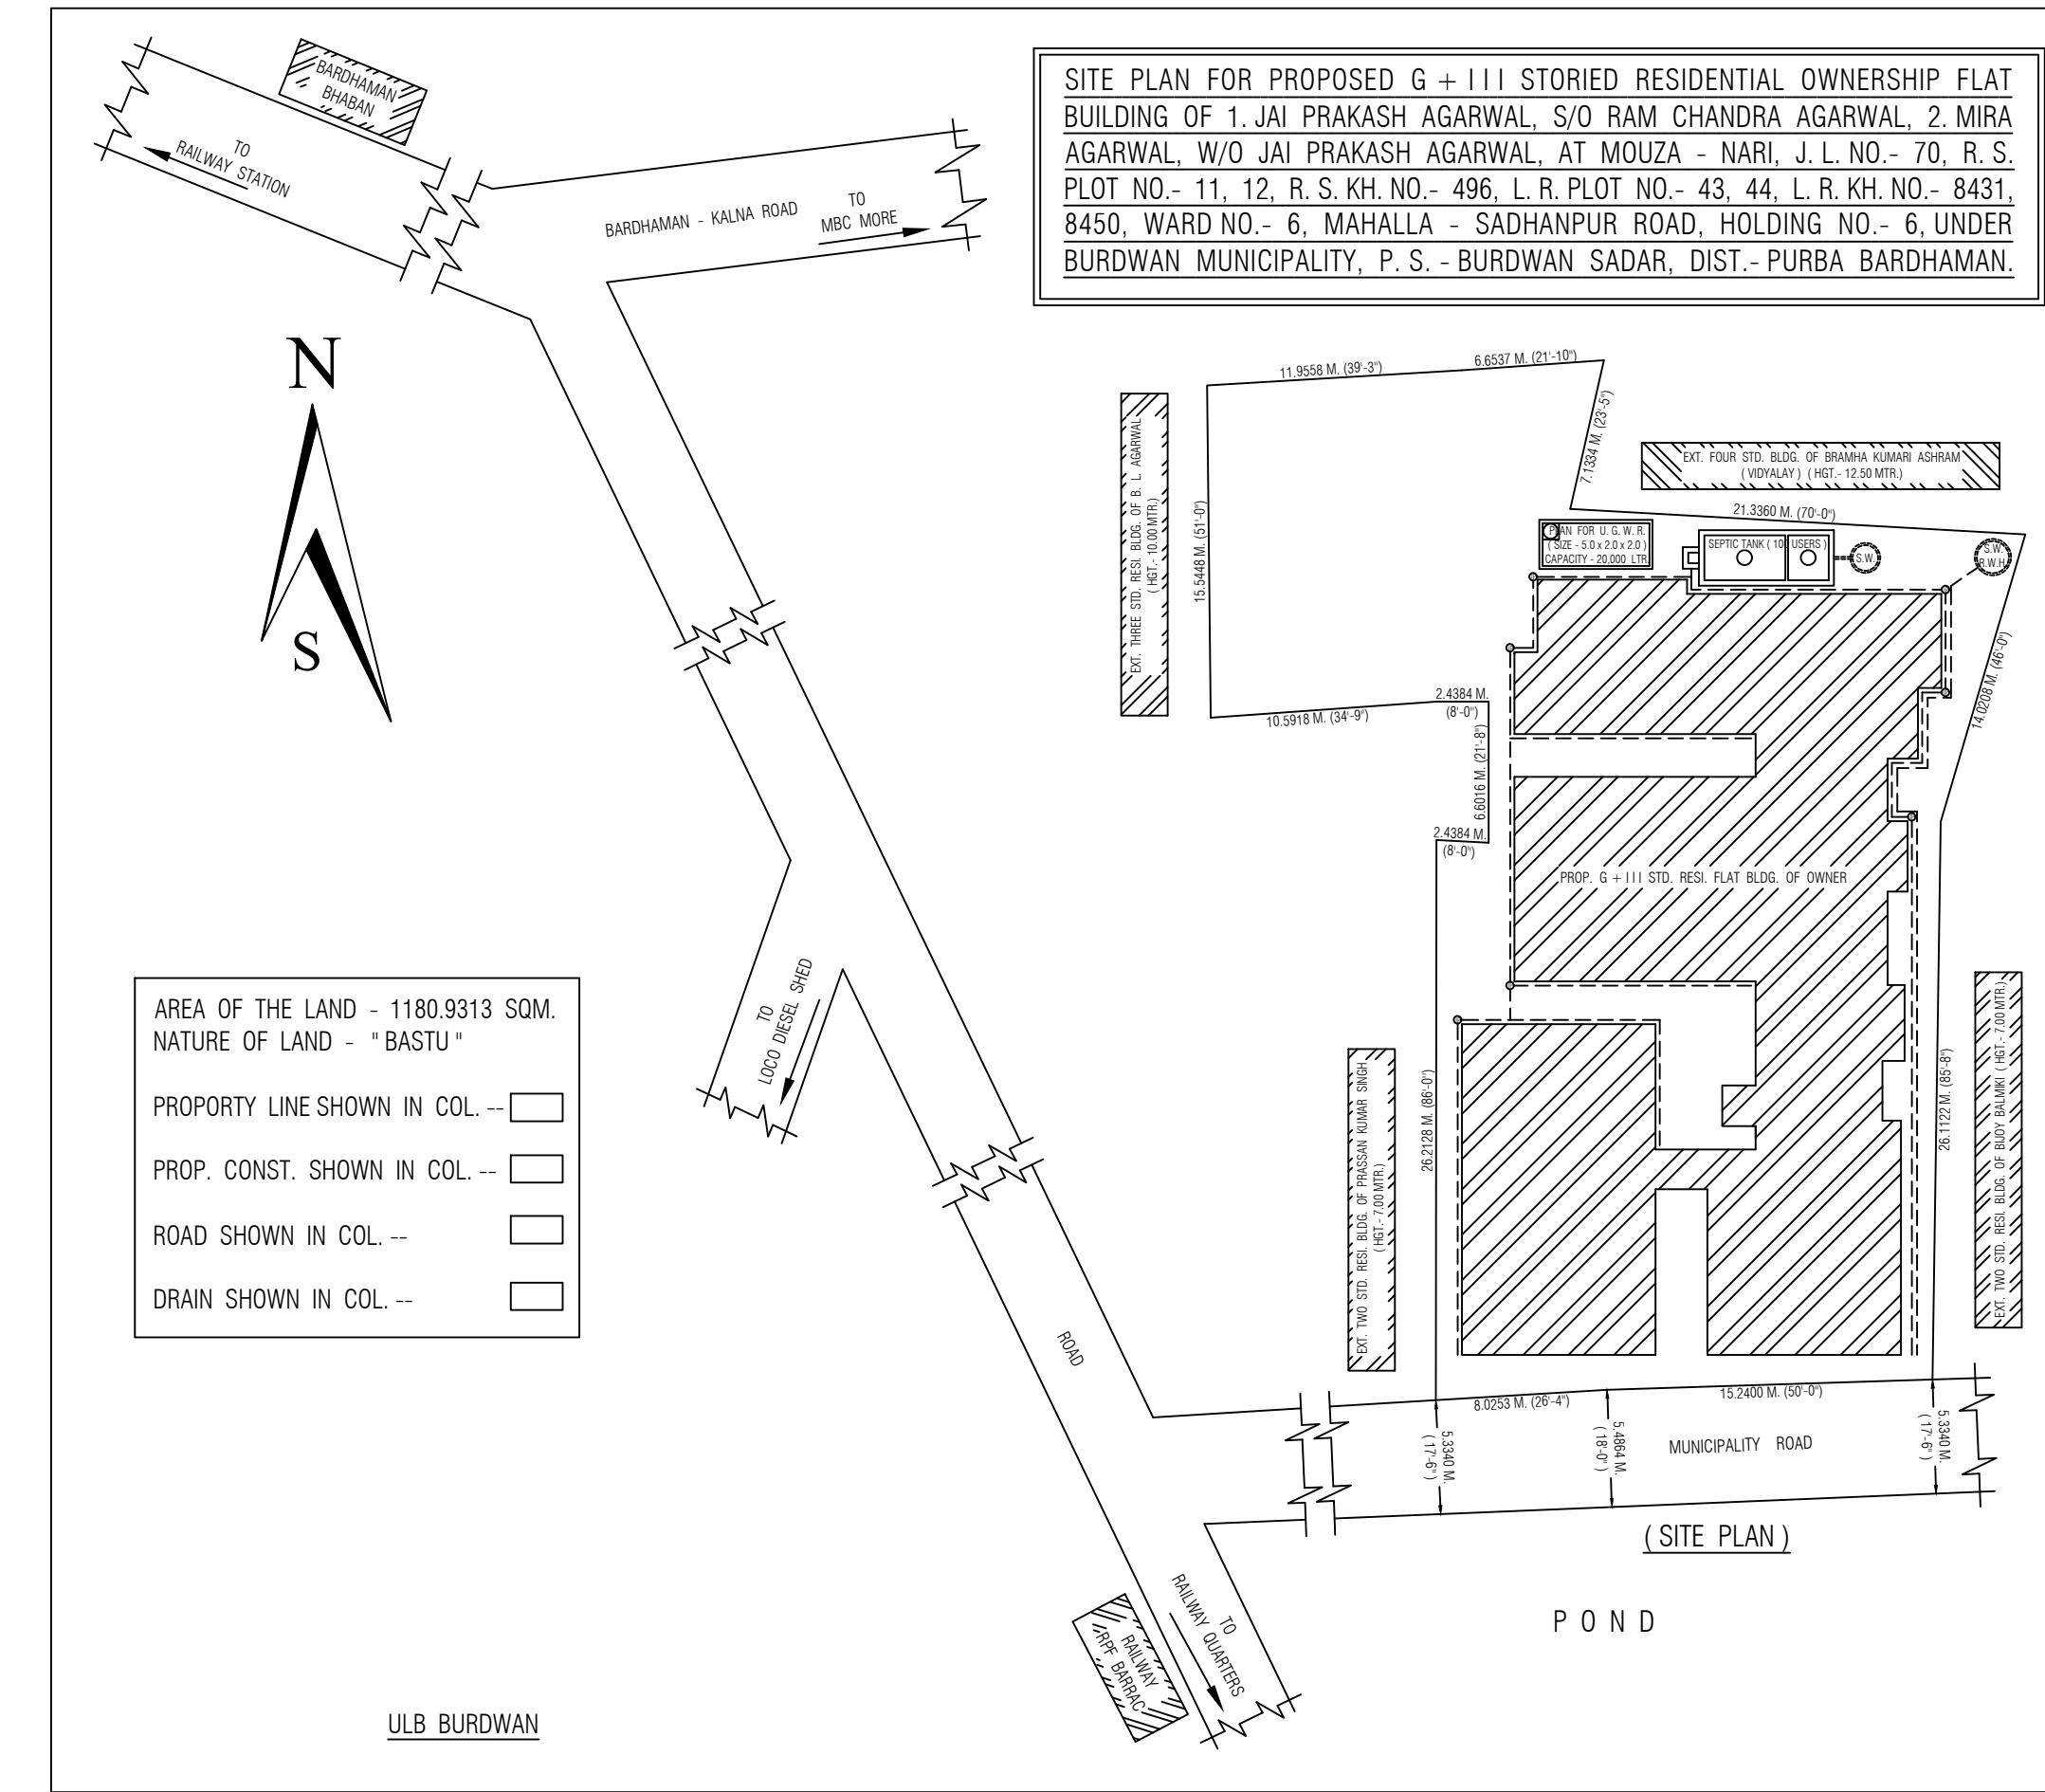

FOR OFFICE USE
ULB (B.M.)

