


1. ALL DIMENSIONS ARE IN MM UNLESS OTHERWISE MENTIONED.
2. ALL EXTERNAL WALLS ARE 200x250 THK & INTERNAL WALLS ARE 150x150 THK IF NOT STATED IN 1:4 CURRANT SAND.
3. ALL PROJECTIONS ARE 500 MM (MAX).
4. DEPTH OF UNDERGROUND WATER RESERVOIR SHOULD NOT BE LESS THAN 1.5 METRE FROM THE BOTTOM OF THE FOUNDATION.
5. GRADE IS CONCRETE AND GRADE OF STEEL USED ARE M20 & M40 RESPECTIVELY.
6. S.C.C. RIBBED STRUCTURE SHALL BE USED IN ALL BEAMS, COLUMNS & SLABS.
7. FOR SPECIFICATION OF MATERIALS & WORKMANSHIP N.B.C.
8. OPEN TERRACE WITH LINE TERRACING OF RATIO 2:27
9. DAMP PROOF COURSE TO BE PROVIDED WITH P.C.C.(1:2:4)
10. ALL ELECTRICAL & MECHANICAL WORKS TO BE DONE AS PER THE DRAWINGS & SPECIFICATIONS.
11. DRAINAGE SHOULD BE STRUCTURALLY SAFE FOR TAKING THE LOAD OF HEAVY VEHICLES LIKE FIRE TENDERS.

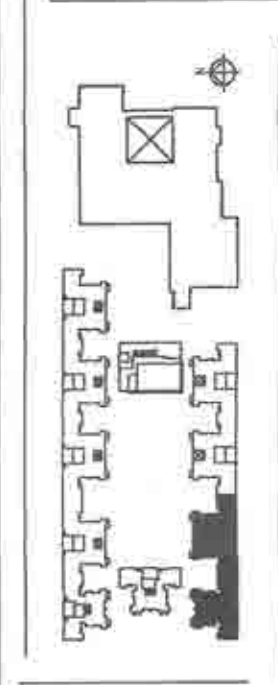



TYPE	DIMENSION
WT	1200x1200
W1	1500x2250
W2	1500x1650
W3	1500x1650
W4	1000x1650
W5	900x1200
W6	600x1200
W7	750x1200
W8	750x900
W9	750x900
W10	250x1650
W11	250x1650
INDIAN CRAFT VILLAGE TRUST
 SIGNATURE OF TOWN PLANNER: P/PE/ANCA/10/00005
 SIGNATURE OF ARCHITECT: ALOK ROY
 SIGNATURE OF ENGINEER: ALOK ROY
 SIGNATURE OF OWNER: ALOK ROY




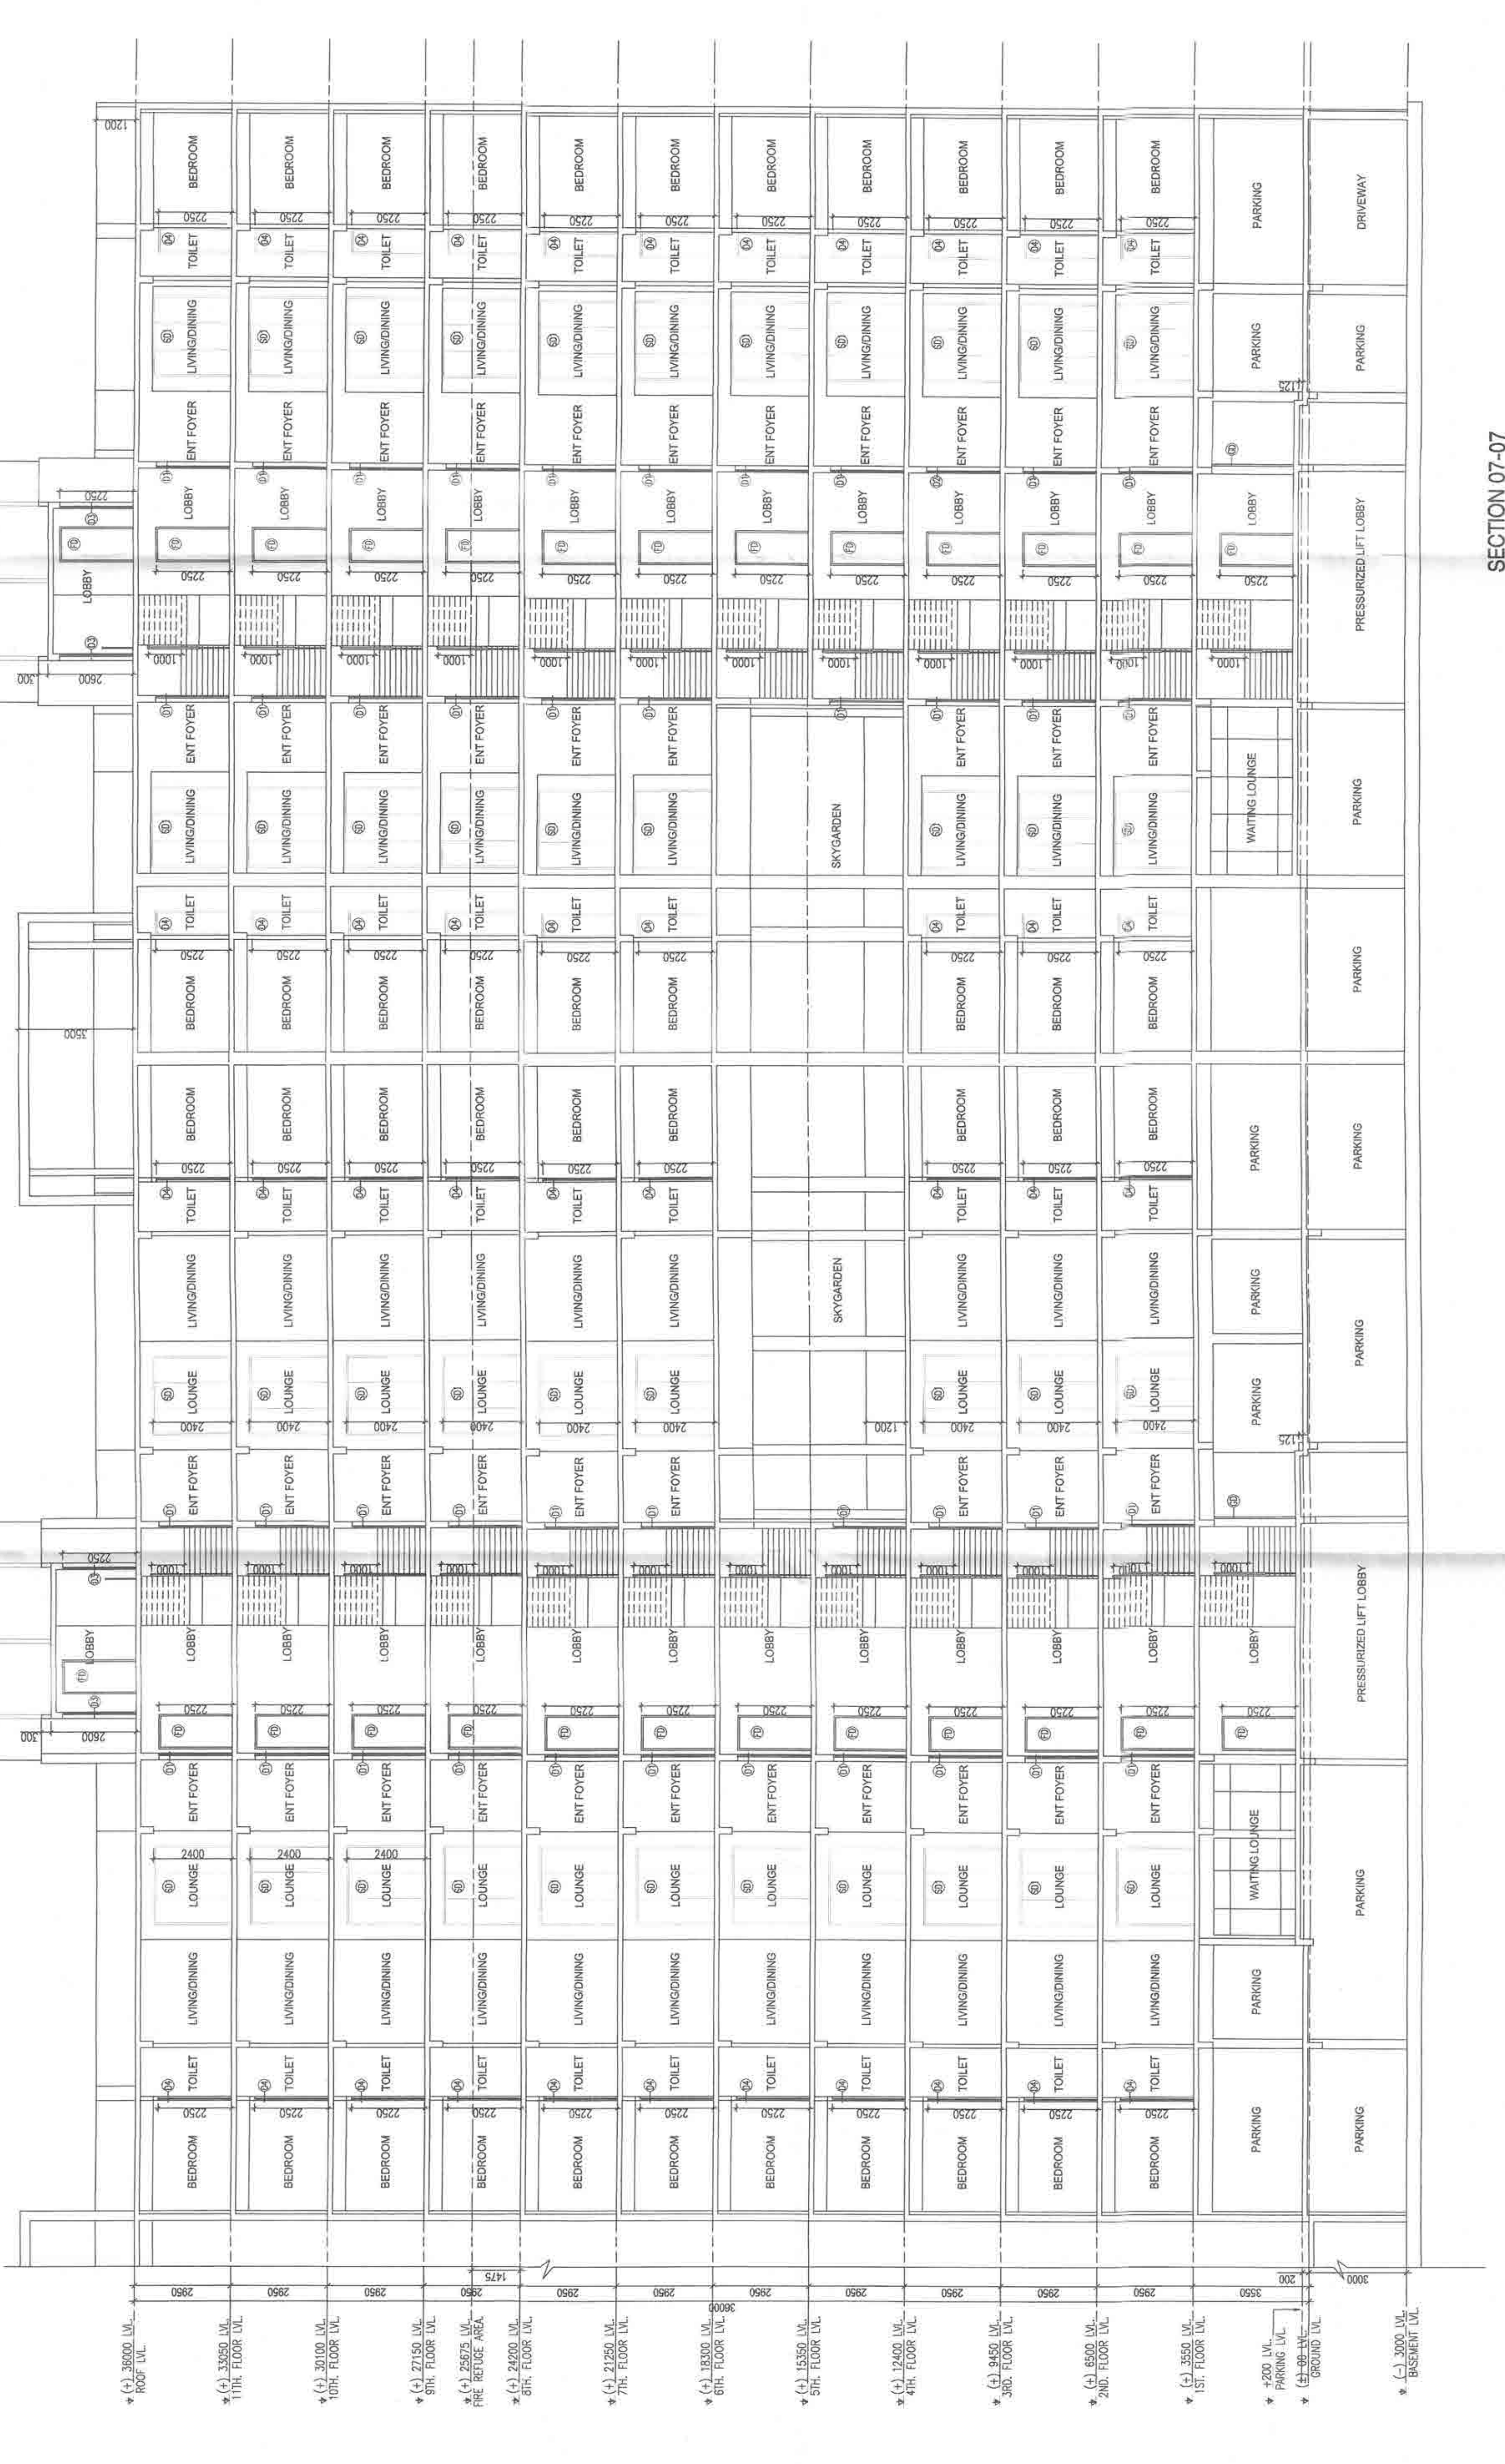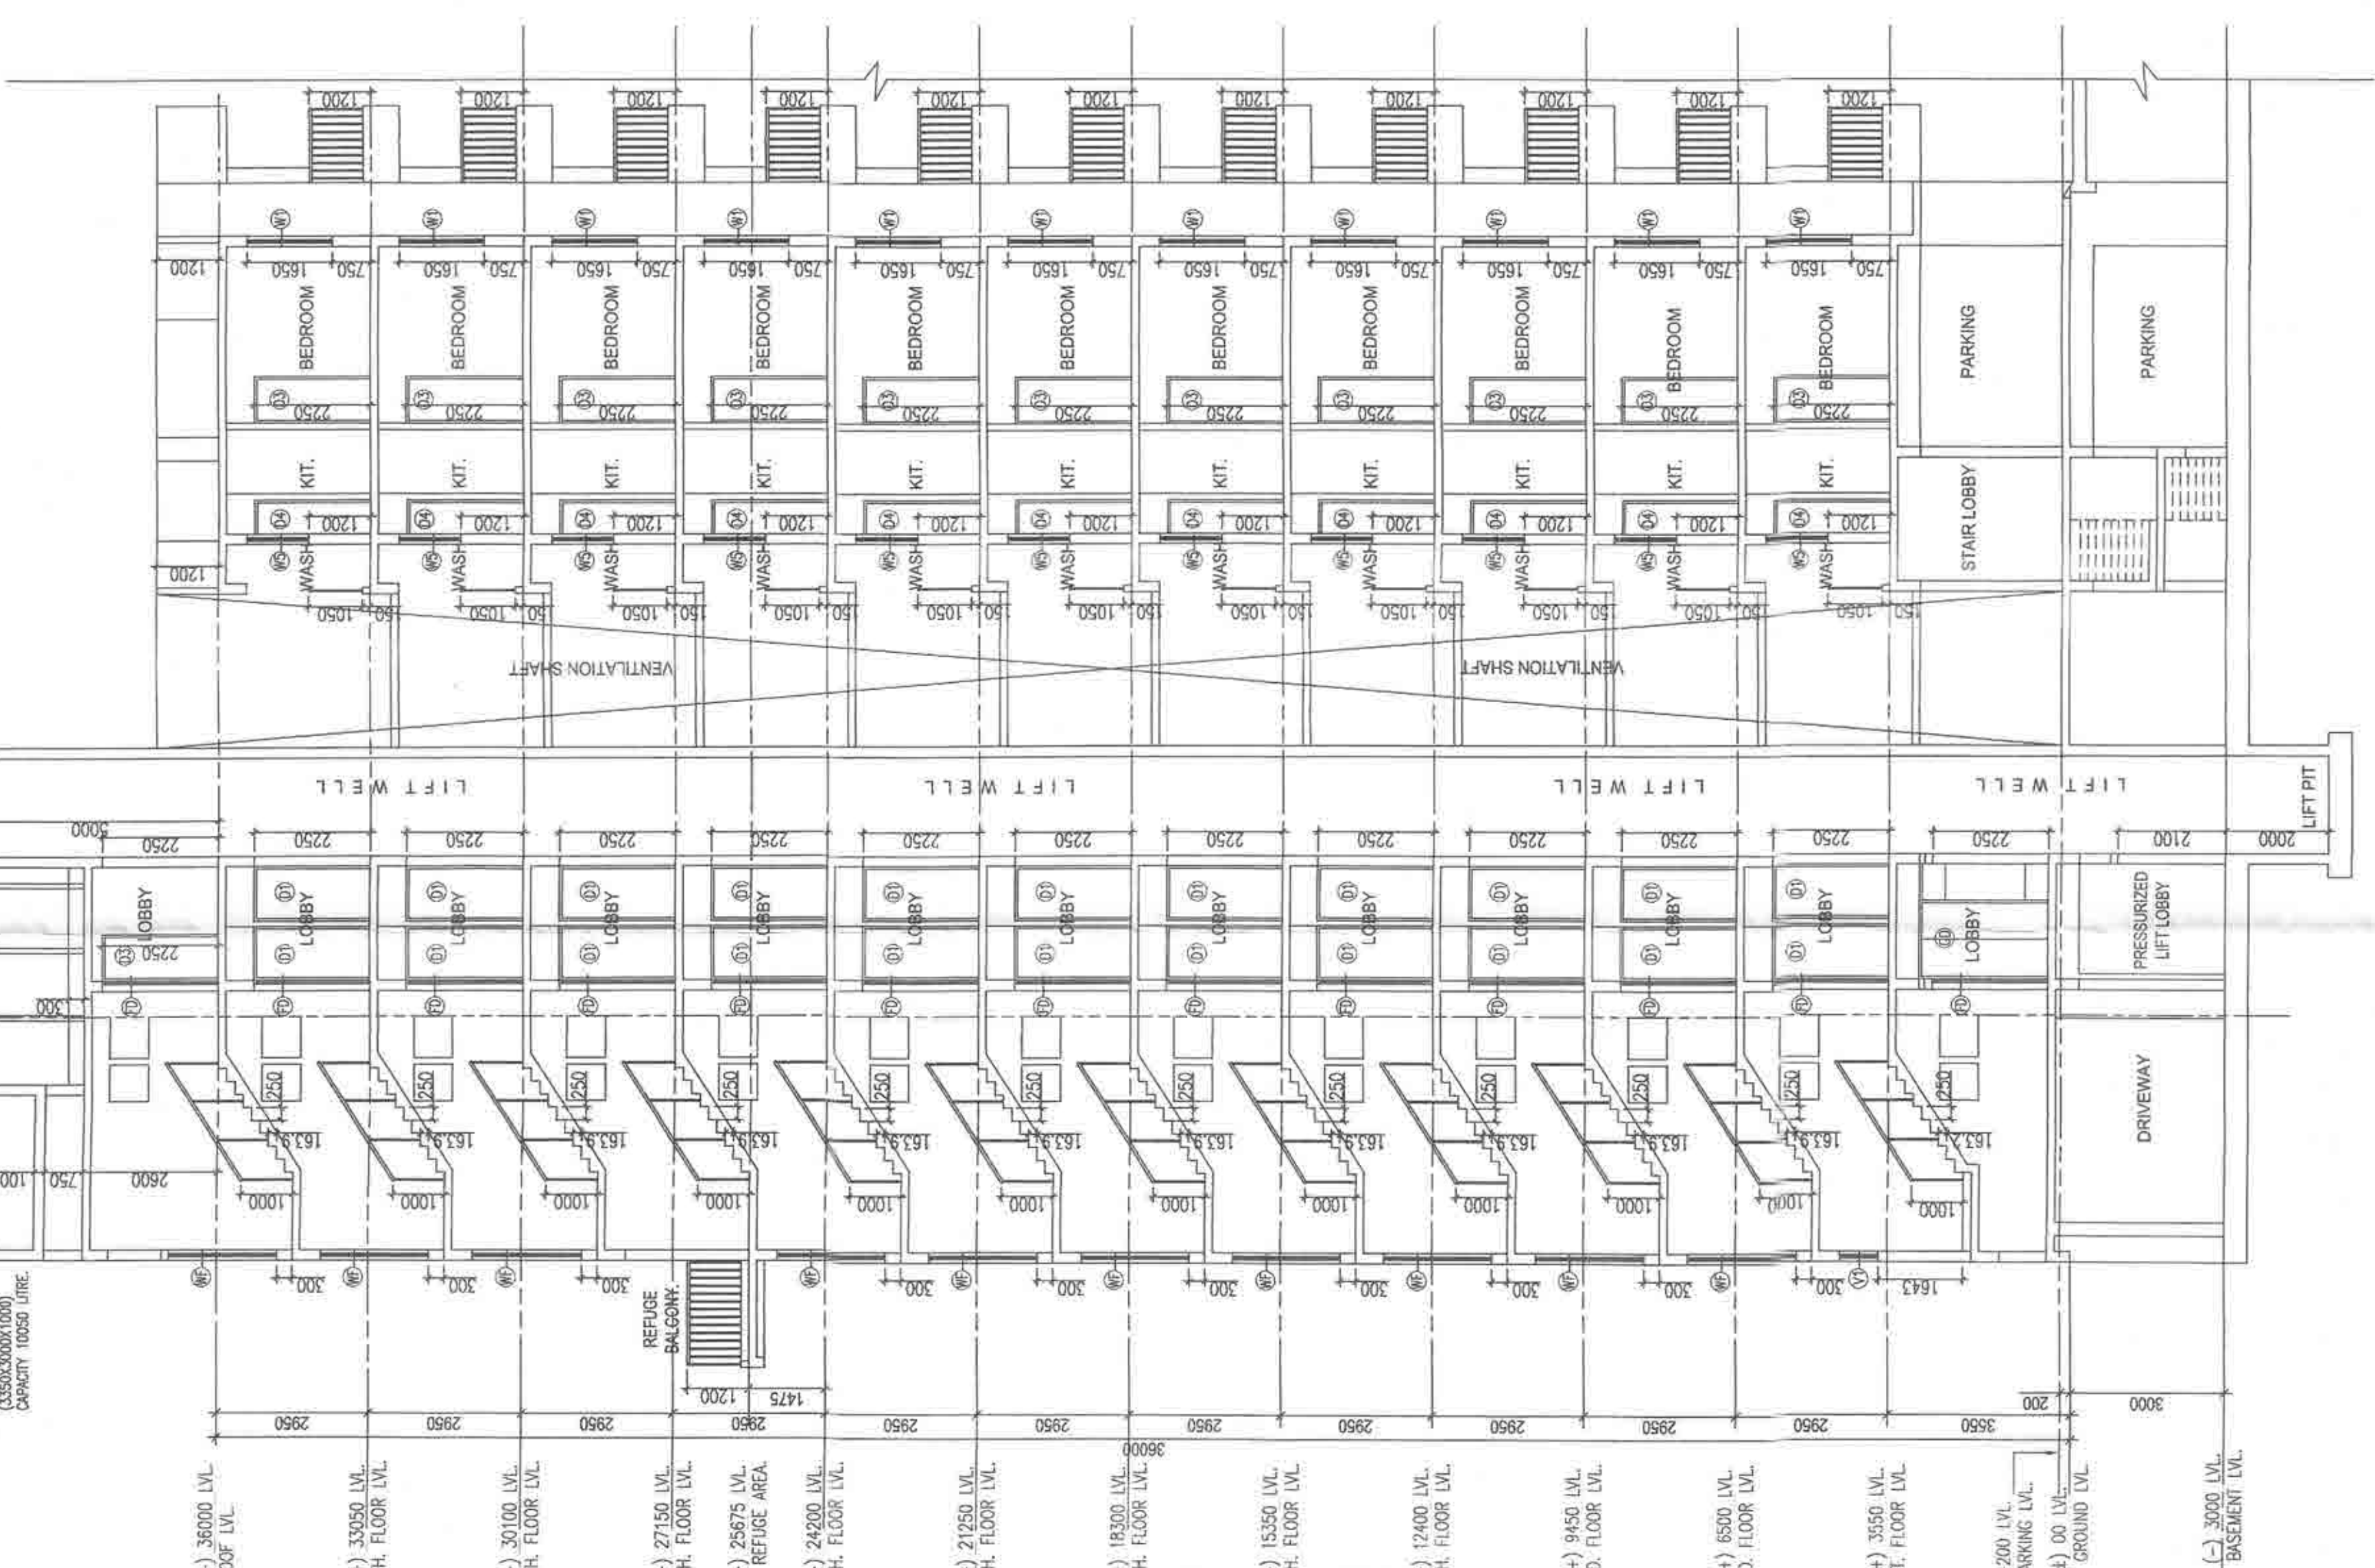

SECTION 07-07
 SCALE : 1:100

SECTION 08-08
 SCALE : 1:100

INDIAN CRAFT VILLAGE TRUST
 RESIDENTIAL ZONE - BLOCK D
 SECTION 07-07 & 08-08

INDIAN CRAFT VILLAGE TRUST
 RESIDENTIAL ZONE - BLOCK D
 SECTION 07-07 & 08-08

