

THIS DRAWING IS THE PROPERTY OF M.N. CONSULTANTS ONE DESIGN SOLUTIONS AND IS LOANED TO THE CLIENT FOR LIMITED USE ONLY. IT SHALL NOT BE REPRODUCED, COPIED, OR USED IN ANY MANNER THAT IS DETRIMENTAL TO THE INTEREST OF M.N. CONSULTANTS ONE DESIGN SOLUTIONS.

A

B

C


D

E

F

G

H



WINDOW					
30	W4	1500	2250	150	2400
31	W6	1367	2250	150	2400
32	W7	1200	2250	150	2400
34	W8	1150	2250	150	2400
35	W9	1500	2250	1000	1050
36	W12	600	2250	150	2400
37	W13	600	1400	1000	1050
38	W14	600	2250	150	2400
39	W15	4000	2250	150	2400
40	W16	4275	1400	1000	1050
41	W17	3600	2250	150	2400
42	W18	3000	2250	150	2400
43	W19	1800	1400	1000	1050
44	W20	2975	2250	150	2400
45	W21	3325	2250	1000	1050
46	W22	1000	2250	150	2400
47	W23	3950	2250	150	2400
48	W24	600	600	1800	1800
49	W25	600	775	600	1800
50	W26	450	600	1800	1800
51	W27	1150	1800	1800	2400
52	W28	1800	2100	150	2400
FIXED GLASS					
51	FG1	4800	3400	0	50
52	FG2	600	4800	0	50
53	FG3	3000	4800	0	50
54	FG4	4275	4800	0	50
55	FG5	3325	2250	150	2400
56	FG6	750	2250	150	2400
57	FG7	4000	2250	150	2400
58	FG8	1200	2250	150	2400
59	FG9	2400	2250	150	2400
60	FG10	2475	2250	150	2400
61	FG11	2000	3600	150	2400
62	FG12	2475	3600	150	2400
63	FG13	4000	2250	150	2400
64	FG14	2100	2250	150	2400
65	FG15	2250	4800	0	50
66	FG16	1000	2250	150	2400
67	FG17	5800	2250	150	2400
68	FG18	5800	2250	150	2400
69	FG19	4000	5000	150	2400
70	FG20	3900	3900	150	2400
71	FG28	3900	5400	150	2400
72	FG29	4100	5400	150	2400
73	FG33	4000	5400	150	2400
74	FG34	4750x1965	5400	150	2400

SL. NO.	MKD.	WIDTH (R.O.)	HEIGHT	SIL (FROM FFL)	SIL (FROM SSL)	LINEL (FROM SSL)
1	D1-HC	2250	2400	-	-	2400
2	D2	1900	2400	-	-	2400
3	D3	1000	2400	-	-	2400
4	D4	1100	2250	-	-	2300
5	D5	1000	2250	-	-	2300
6	D6	900	2250	-	-	2300
7	D7	600	2250	-	-	2300
8	D8	800	2250	-	-	2300
9	D9	1500	2250	-	-	2300
10	D10	1900	2250	-	-	2300
11	D11	1700	2250	-	-	2300
12	D12-HC20	5175	5400	150	200	5600
13	D12-HC21	4375	5400	150	200	5600
14	D12-HC22	4300	5400	150	200	5600
15	D12-HC23	9700	5400	200	2400	5600
16	D12-HC24	4200	5400	150	200	5600
17	D12-HC25	4375	5400	150	200	5600
18	D12-HC26	5800	5400	150	200	5600
19	D12-HC27	7500	5400	150	200	5600
20	D12-HC28	5375	5400	150	200	5600
21	D12-HC29	5875	5400	150	200	5600
22	D12-HC30	6175	5400	150	200	5600
23	FCD1	1000	2250	-	-	2300
24	FCD2	1900	2250	-	-	2300
25	S1	900	2050	300	350	2300
26	S2	1425	2050	300	350	2300
27	S3	700	2050	300	350	2300
28	S4	600	2050	300	350	2300
29	S5	5800	2400	-	-	2400
30	S6	4400	2400	-	-	2400
31	S7	4500	2400	-	-	2400
32	S8	3950	2400	-	-	2400
33	S9	3900	2400	-	-	2400
34	S10	3475	2400	-	-	2400
35	S11	3000	2400	-	-	2400
36	S12	2650	2400	-	-	2400
37	S13	2250	2400	-	-	2400
38	S14	5100	2400	-	-	2400

SL. NO.	MKD.	WIDTH (R.O.)	HEIGHT	SIL (FROM FFL)	SIL (FROM SSL)	LINEL (FROM SSL)
1	D1-HC	2250	2400	-	-	2400
2	D2	1900	2400	-	-	2400
3	D3	1000	2400	-	-	2400
4	D4	1100	2250	-	-	2300
5	D5	1000	2250	-	-	2300
6	D6	900	2250	-	-	2300
7	D7	600	2250	-	-	2300
8	D8	800	2250	-	-	2300
9	D9	1500	2250	-	-	2300
10	D10	1900	2250	-	-	2300
11	D11	1700	2250	-	-	2300
12	D12-HC20	5175	5400	150	200	5600
13	D12-HC21	4375	5400	150	200	5600
14	D12-HC22	4300	5400	150	200	5600
15	D12-HC23	9700	5400	200	2400	5600
16	D12-HC24	4200	5400	150	200	5600
17	D12-HC25	4375	5400	150	200	5600
18	D12-HC26	5800	5400	150	200	5600
19	D12-HC27	7500	5400	150	200	5600
20	D12-HC28	5375	5400	150	200	5600
21	D12-HC29	5875	5400	150	200	5600
22	D12-HC30	6175	5400	150	200	5600
23	FCD1	1000	2250	-	-	2300
24	FCD2	1900	2250	-	-	2300
25	S1	900	2050	300	350	2300
26	S2	1425	2050	300	350	2300
27	S3	700	2050	300	350	2300
28	S4	600	2050	300	350	2300
29	S5	5800	2400	-	-	2400
30	S6	4400	2400	-	-	2400
31	S7	4500	2400	-	-	2400
32	S8	3950	2400	-	-	2400
33	S9	3900	2400	-	-	2400
34	S10	3475	2400	-	-	2400
35	S11	3000	2400	-	-	2400
36	S12	2650	2400	-	-	2400
37	S13	2250	2400	-	-	2400
38	S14	5100	2400	-	-	2400

SL. NO.	MKD.	WIDTH (R.O.)	HEIGHT	SIL (FROM FFL)	SIL (FROM SSL)	LINEL (FROM SSL)
1	D1-HC	2250	2400	-	-	2400
2	D2	1900	2400	-	-	2400
3	D3	1000	2400	-	-	2400
4	D4	1100	2250	-	-	2300
5	D5	1000	2250	-	-	2300
6	D6	900	2250	-	-	2300
7	D7	600	2250	-	-	2300
8	D8	800	2250	-	-	2300
9	D9	1500	2250	-	-	2300
10	D10	1900	2250	-	-	2300
11	D11	1700	2250	-	-	2300
12	D12-HC20	5175	5400	150	200	5600
13	D12-HC21	4375	5400	150	200	5600
14	D12-HC22	4300	5400	150	200	5600
15	D12-HC23	9700	5400	200	2400	5600
16	D12-HC24	4200	5400	150	200	5600
17	D12-HC25	4375	5400	150	200	5600
18	D12-HC26	5800	5400	150	200	5600
19	D12-HC27	7500	5400	150	200	5600
20	D12-HC28	5375	5400	150	200	5600
21	D12-HC29	5875	5400	150	200	5600
22	D12-HC30	6175	5400	150	200	5600
23	FCD1	1000	2250	-	-	2300
24	FCD2	1900	2250	-	-	2300
25	S1	900	2050	300	350	2300
26	S2	1425	2050	300	350	2300
27	S3	700	2050	300	350	2300
28	S4	600	2050	300	350	2300
29	S5	5800	2400	-	-	2400
30	S6	4400	2400	-	-	2400
31	S7	4500	2400	-	-	2400
32	S8	3950	2400	-	-	2400
33	S9	3900	2400	-	-	2400
34	S10	3475	2400	-	-	2400
35	S11	3000	2400	-	-	2400
36	S12	2650	2400	-	-	2400
37	S13	2250	2400	-	-	2400
38	S14	5100	2400	-	-	2400

SL. NO.	MKD.	WIDTH (R.O.)	HEIGHT	SIL (FROM FFL)	SIL (FROM SSL)	LINEL (FROM SSL)
1	D1-HC	2250	2400	-	-	2400
2	D2	1900	2400	-	-	2400
3	D3	1000	2400	-	-	2400
4	D4	1100	2250	-	-	2300
5	D5	1000	2250	-	-	2300
6	D6	900	2250	-	-	2300
7	D7	600	2250	-	-	2300
8	D8	800	2250	-	-	2300
9	D9	1500	2250	-	-	2300
10	D10	1900	2250	-	-	2300
11	D11	1700	2250	-	-	2300
12	D12-HC20	5175	5400	150	200	5600
13	D12-HC21	4375	5400	150	200	5600
14	D12-HC22	4300	5400	150	200	5600
15	D12-HC23	9700	5400	200	2400	5600
16	D12-HC24	4200	5400	150	200	5600
17	D12-HC25	4375	5400	150	200	5600
18	D12-HC26	5800	5400	150	200	5600
19	D12-HC27	7500	5400	150	200	5600
20	D12-HC28	5375	5400	150	200	5600
21	D12-HC29	5875	5400	150	200	5600
22	D12-HC30	6175	5400	150	200	5600
23	FCD1	1000	2250	-	-	2300
24	FCD2	1900	2250	-	-	2300
25	S1	900	2050	300	350	2300
26	S2	1425	2050	300	350	2300
27	S3	700	2050	300	350	2300
28	S4	600	2050	300	350	2300
29	S5	5800	2400	-	-	2400
30	S6	4400	2400	-	-	2400
31	S7	4500	2400	-	-	2400
32	S8	3950	2400	-	-	2400
33	S9	3900	2400	-	-	2400
34	S10	3475	2400	-	-	2400
35	S11	3000	2400	-	-	2400
36	S12	2650	2400	-	-	2400
37	S13	2250	2400	-	-	2400
38	S14	5100	2400	-	-	2400

SL. NO.	MKD.	WIDTH (R.O.)	HEIGHT	SIL (FROM FFL)	SIL (FROM SSL)	LINEL (FROM SSL)
1	D1-HC	2250	2400	-	-	240