



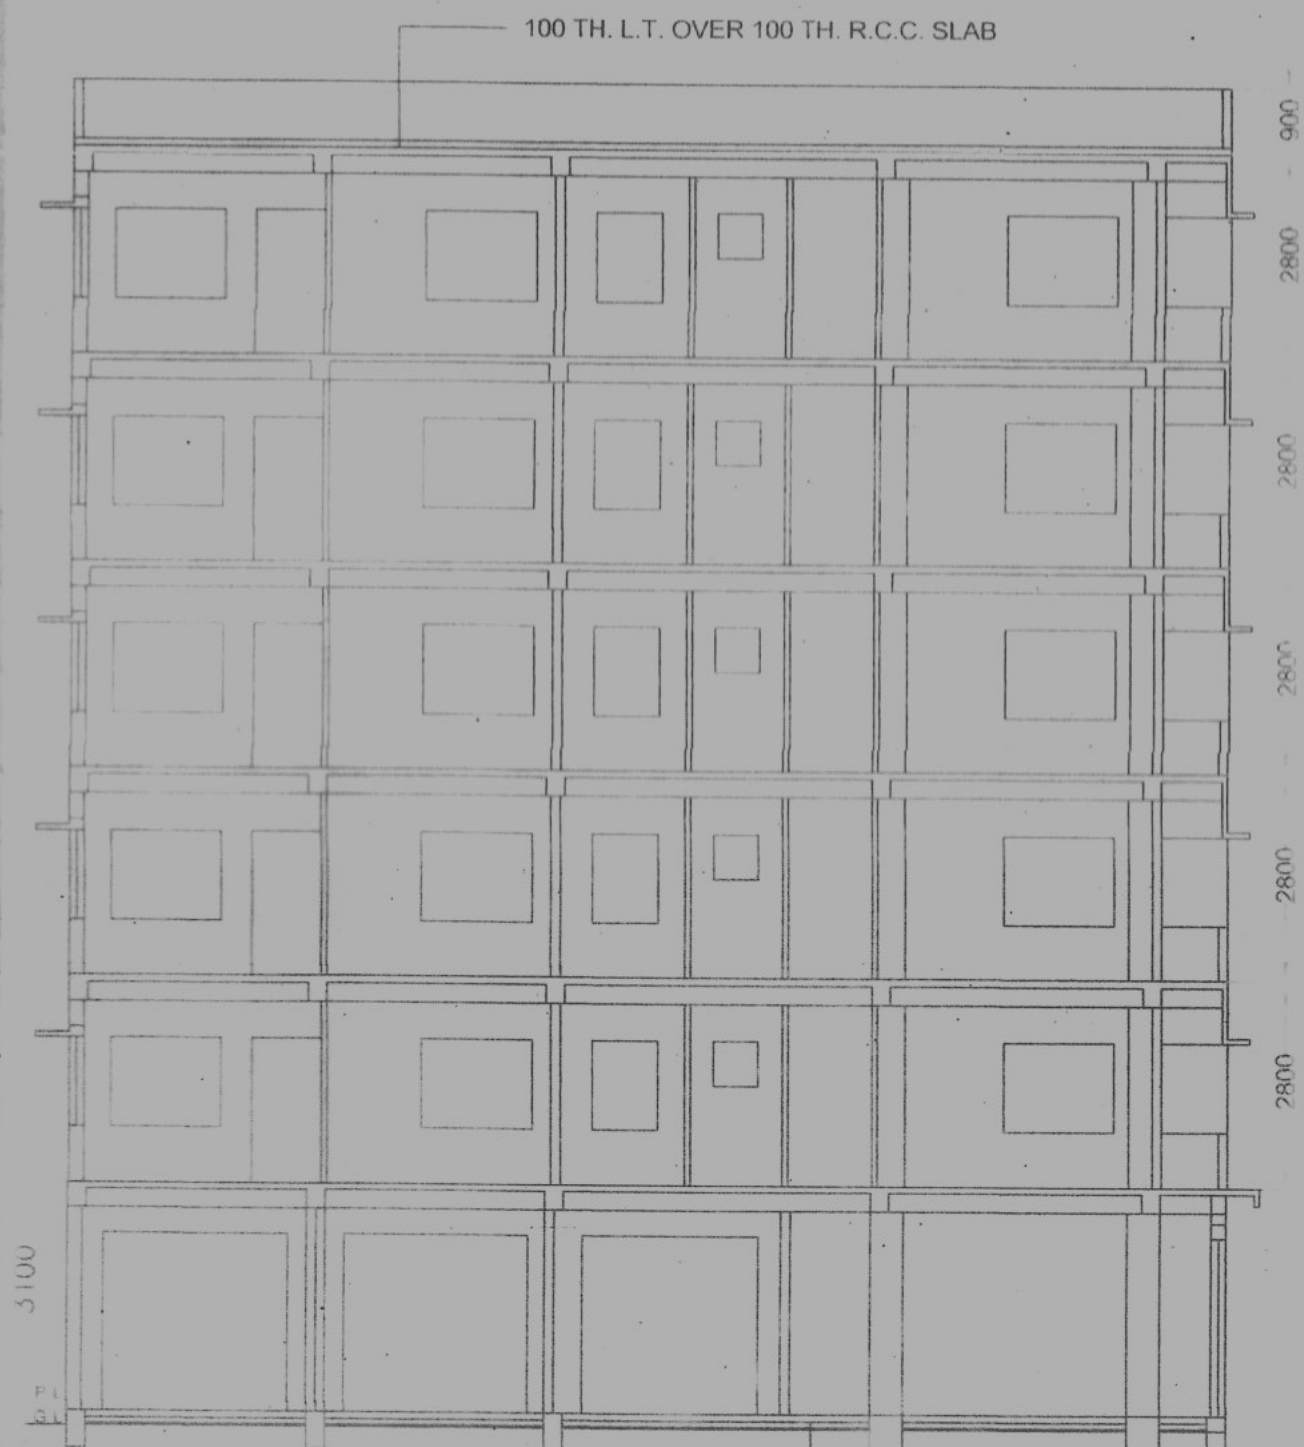


FRONT ELEVATION

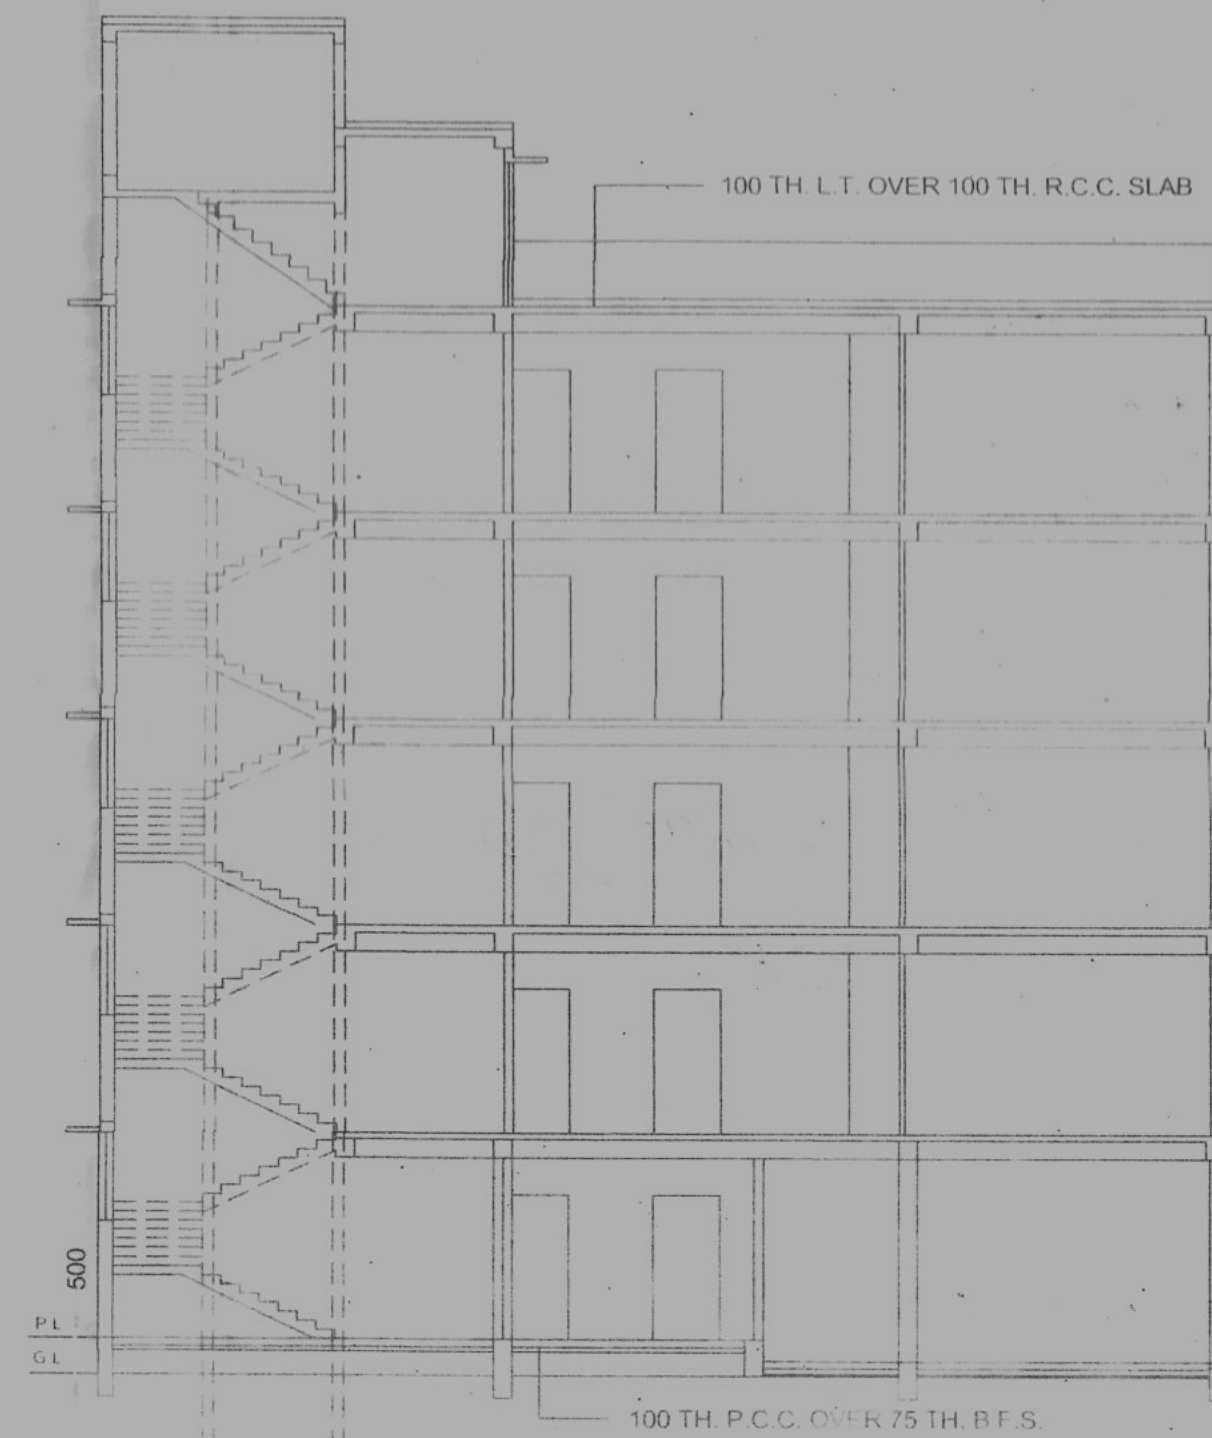

SECTION ON A-A



SECTION ON B-B

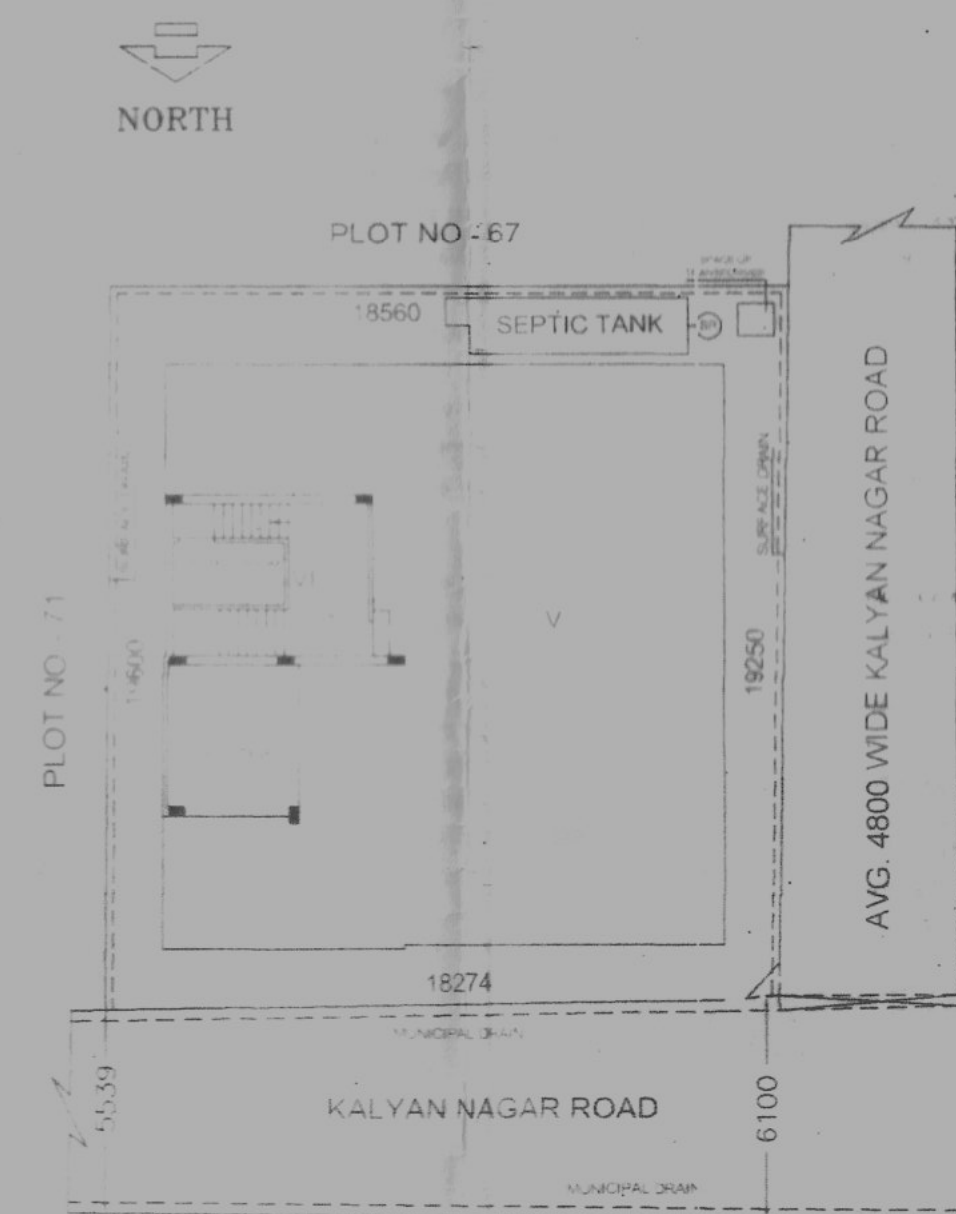

SITE PLAN

SCALE=1:200

OWNER'S SIGNATURE

AVIJIT PHANI
Structural Civil Engineer
Licence No.- 2002312682
Khardah Municipality

ENGINEER'S SIGNATURE

Ajit Das
8/8 Balaknathala
Rashkhola, Khardah
LIC No.- 11723438

SIGNATURE OF L.B.S

NOTES

1. ALL DIMENSIONS ARE MILLIMETRE UNLESS OTHERWISE STATED.
2. ALL EXTERNAL WALLS ARE 200 TH. BK. WALL. ALL FLAT PARTITION WALLS 125 TH. AND INTERNAL WALLS 75 TH. UNLESS OTHERWISE STATED.
3. DRAWING SHOULD NOT BE SCALED ONLY WRITTEN DIMENSION TO BE FOLLOWED.
4. THIS DRAWING SHALL BE READ ALONG WITH RELEVANT ARCHITECTURAL & STRUCTURAL DRAWING.

SCHEDULE OF DOORS & WINDOWS

MKD	SIZE	REMARKS
D	1000X2100	100X62mm. SALWOOD FRAME WITH 25mm.Th.PANEL SHUTTER.
D1	900X2100	75X62mm. SALWOOD FRAME WITH 20mm.Th.PLY SHUTTER
D2	750X2100	75X62mm. SALWOOD FRAME WITH 25mm.Th.PANEL SHUTTER
W1	1500X1200	STEEL WINDOW WITH GLAZED SHUTTER
W2	900X1200	STEEL WINDOW WITH GLAZED SHUTTER
W3	750X600	75X62mm. SALWOOD FRAME WITH LOUVERED
R.S.	ROLLING SHUTTER	

AREA STATEMENT

GROUND FLOOR COVD.	=	242.95 Sq.m OR 2.615 Sq.Ft.
FIRST FLOOR COVD.	=	248.98 Sq.m OR 2.680 Sq.Ft.
SECOND FLOOR COVD.	=	248.98 Sq.m OR 2.680 Sq.Ft.
THIRD FLOOR COVD.	=	248.98 Sq.m OR 2.680 Sq.Ft.
FORTH FLOOR COVD.	=	248.98 Sq.m OR 2.680 Sq.Ft.
TOTAL COVD AREA	=	1,238.87 Sq.m OR 13,335 Sq.Ft.
OPEN LAND	=	108.33 Sq.m OR 1,166 Sq.Ft.
TOTAL LAND	=	357.31 Sq.m OR 3,846 Sq.Ft.

MKD	REVISION	DATE
-----	----------	------


PROP. G+4 STORIED BUILDING AT J.L. NO- 5, MOUZA-KERULIA, R.S. NO - 11, TOUZI NO - 172, R.S. KHATIAN NO - 46, R.S. DAG NO- 234, L.R. KHATIAN NO- 1821, L.R. DAG NO - 414, WARD NO- 7, HOLDING NO- 5/336, KALYAN NAGAR, P.O. & P.S. - RAHARA, MUNICIPALITY-KHARDAH, DIST.- 24 PGS.(N).

SCALE= 1:100


GROUND TO 4TH FLOOR PLANS, SECTIONS, ELEVATION, ROOF PLAN, SITE PLAN & SEPTIC TANK PLAN & ECTION.



NORTH

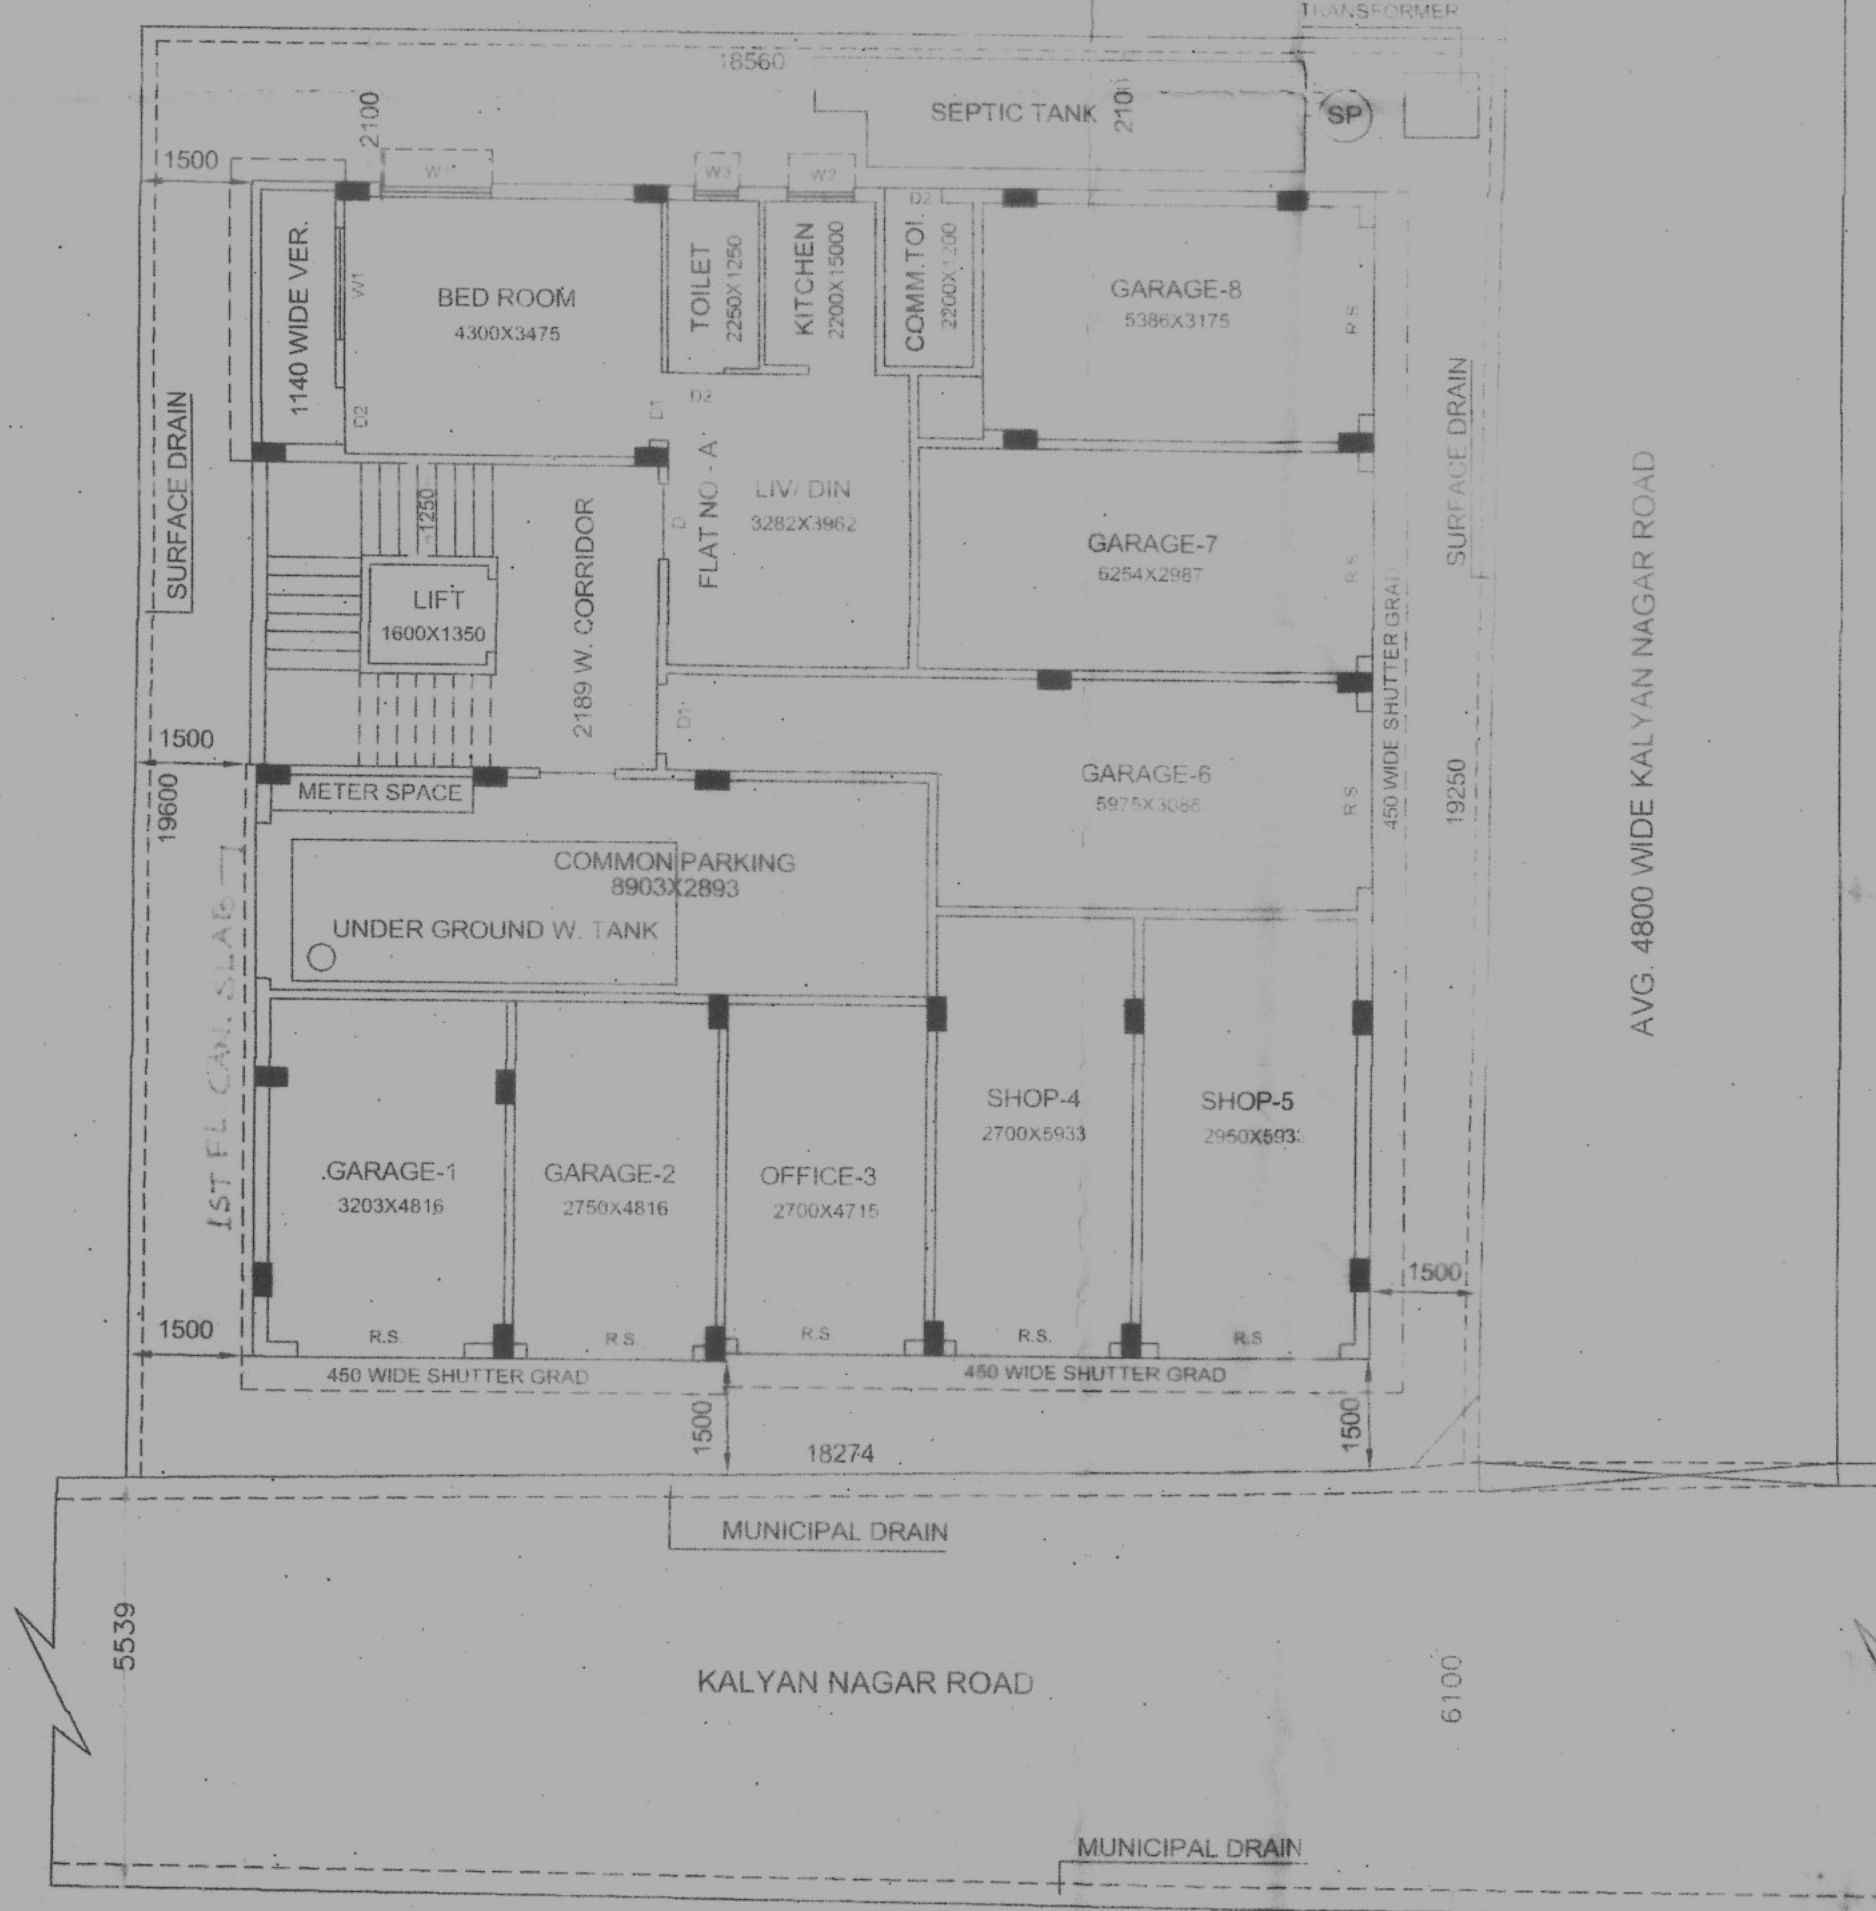


GROUND FLOOR PLAN

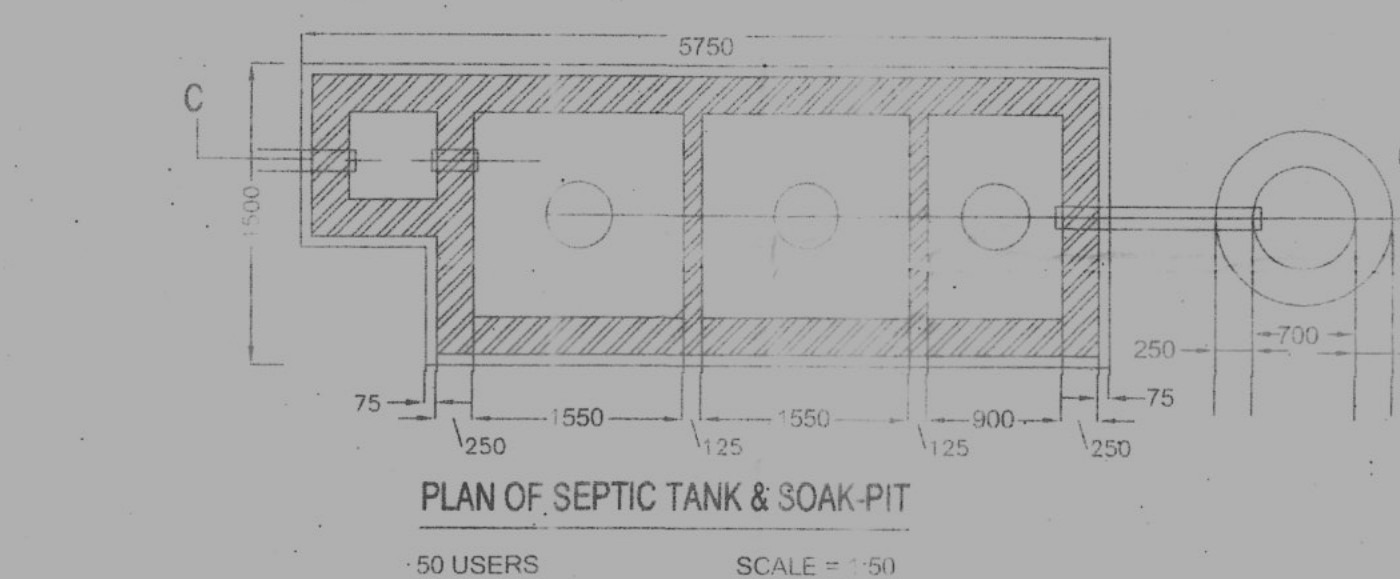


PLAN OF SEPTIC TANK & SOAK-PIT

50 USERS SCALE = 1:50

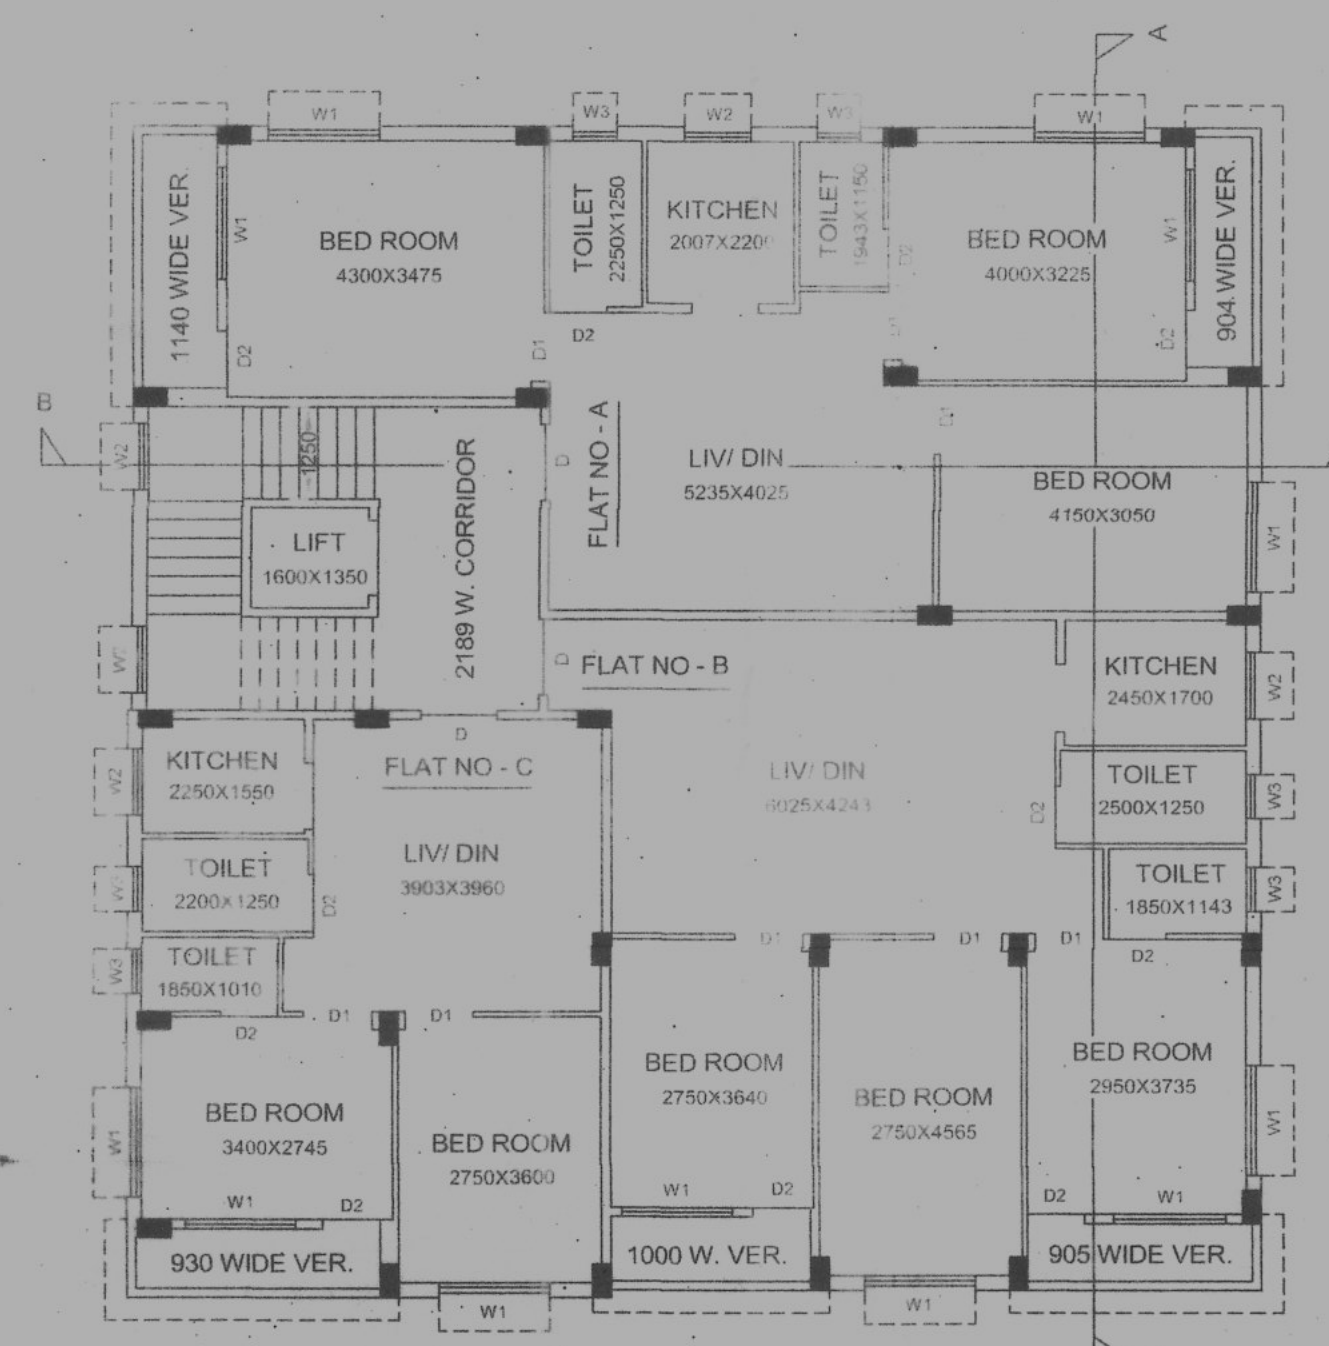


TYPICAL FLOOR PLAN

1ST TO 4TH FLOOR SIMILAR

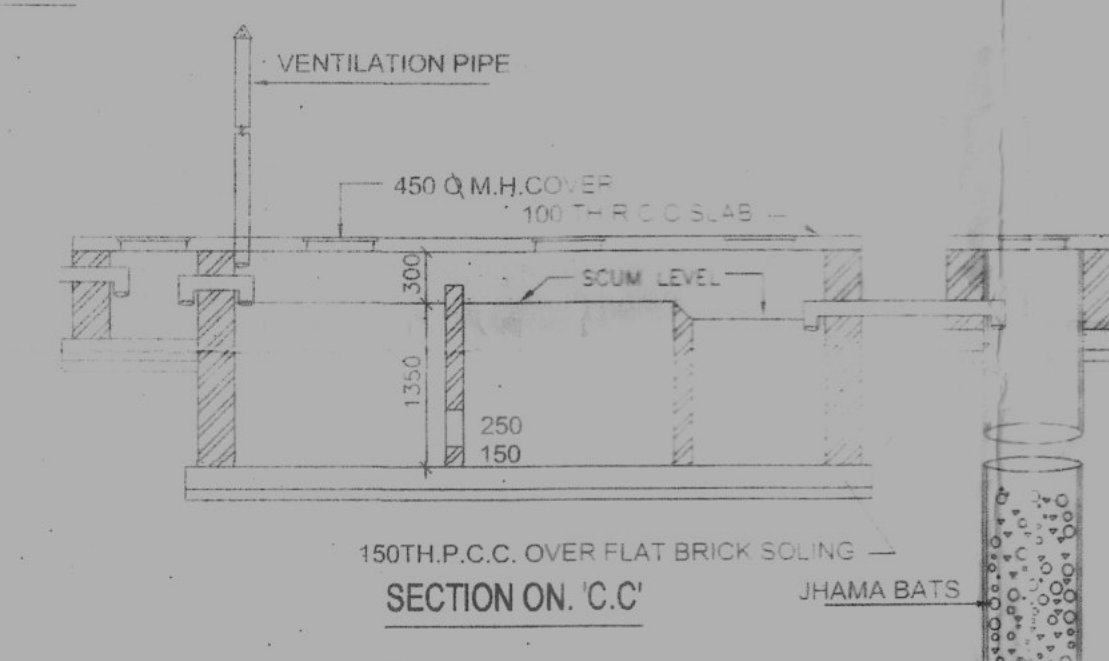

SECTION ON C-C

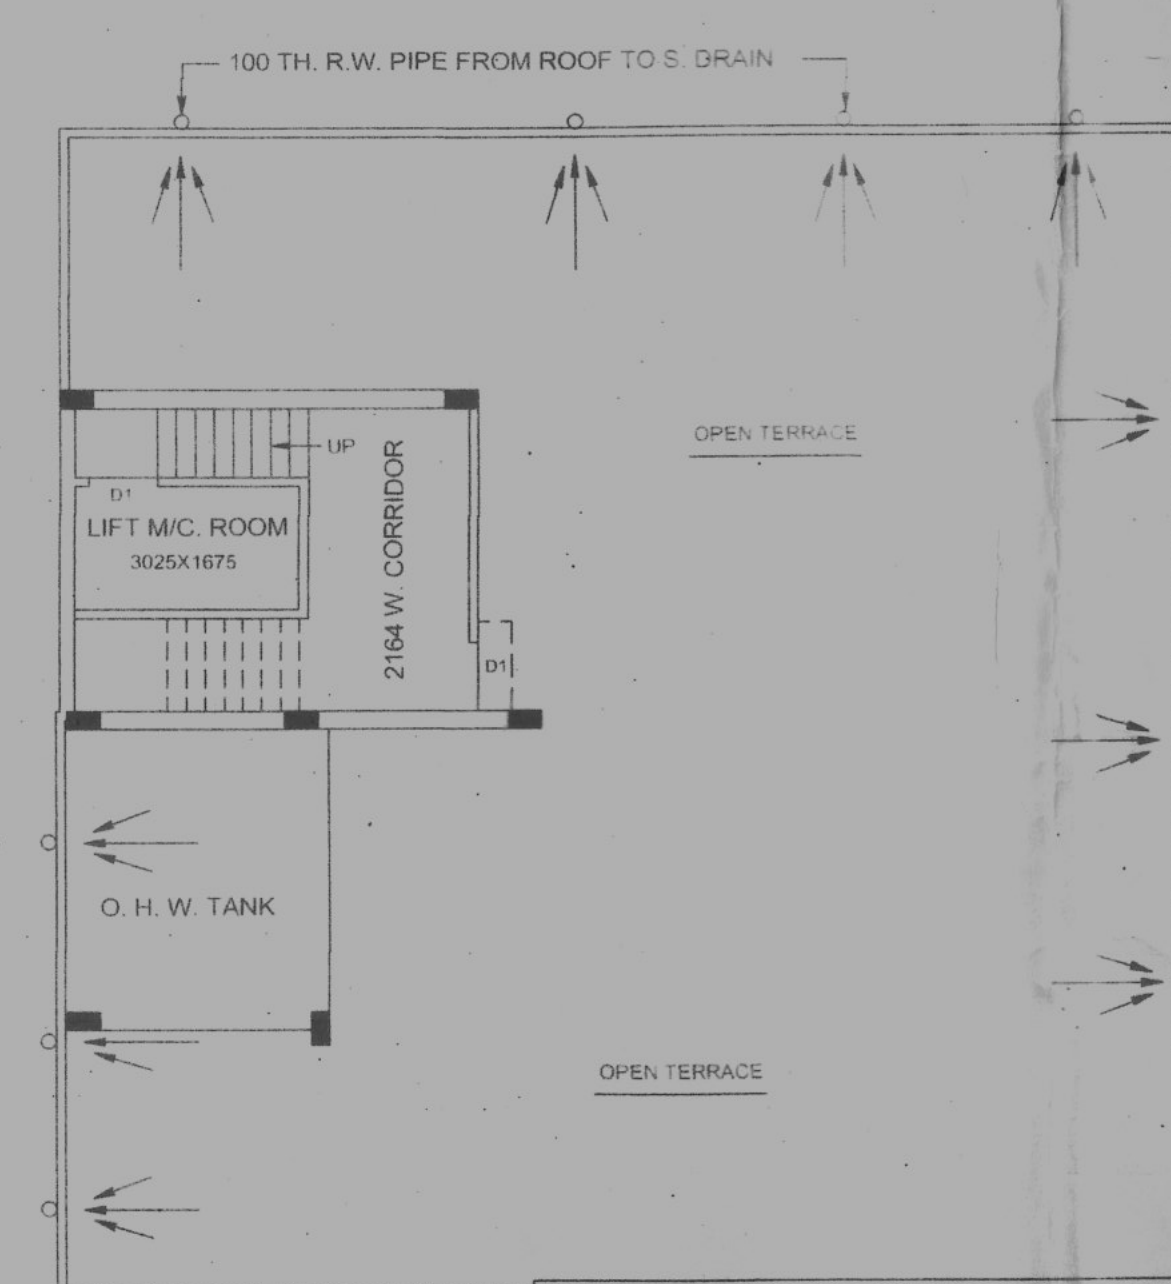

ROOF PLAN

199/20-21

K-12

১) ন্যূনতম ১০ জন সদস্য হওয়া আবশ্যিক।
২) সভাপতি পদে একজন সদস্য থাকিবেন।

স্বাক্ষর

১৬/৪/২১




Extension for two years i.e. upto
15/08/26 may be given
Provision of W.B.M. Act, 1993 u/s 207(2)
Received Rs. 2000/-
Vide Memo no. 12781
Dated 09/12/2024

১২/৪/২১

Asstt. Engineer
Khairatiya Municipality

Chairman
Khairatiya Municipality