



FRONT ELEVATION

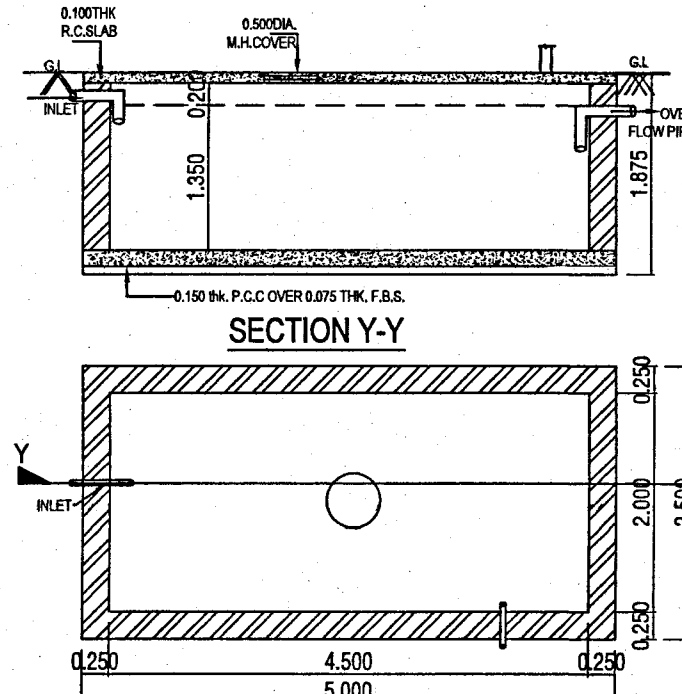

SECTION Y-Y

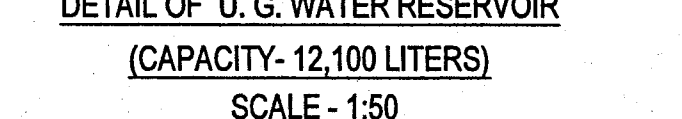


DETAIL OF U.G. WATER RESERVOIR (CAPACITY-12,100 LITERS)


SCALE-1:50

KEY PLAN


SCALE-1:4000

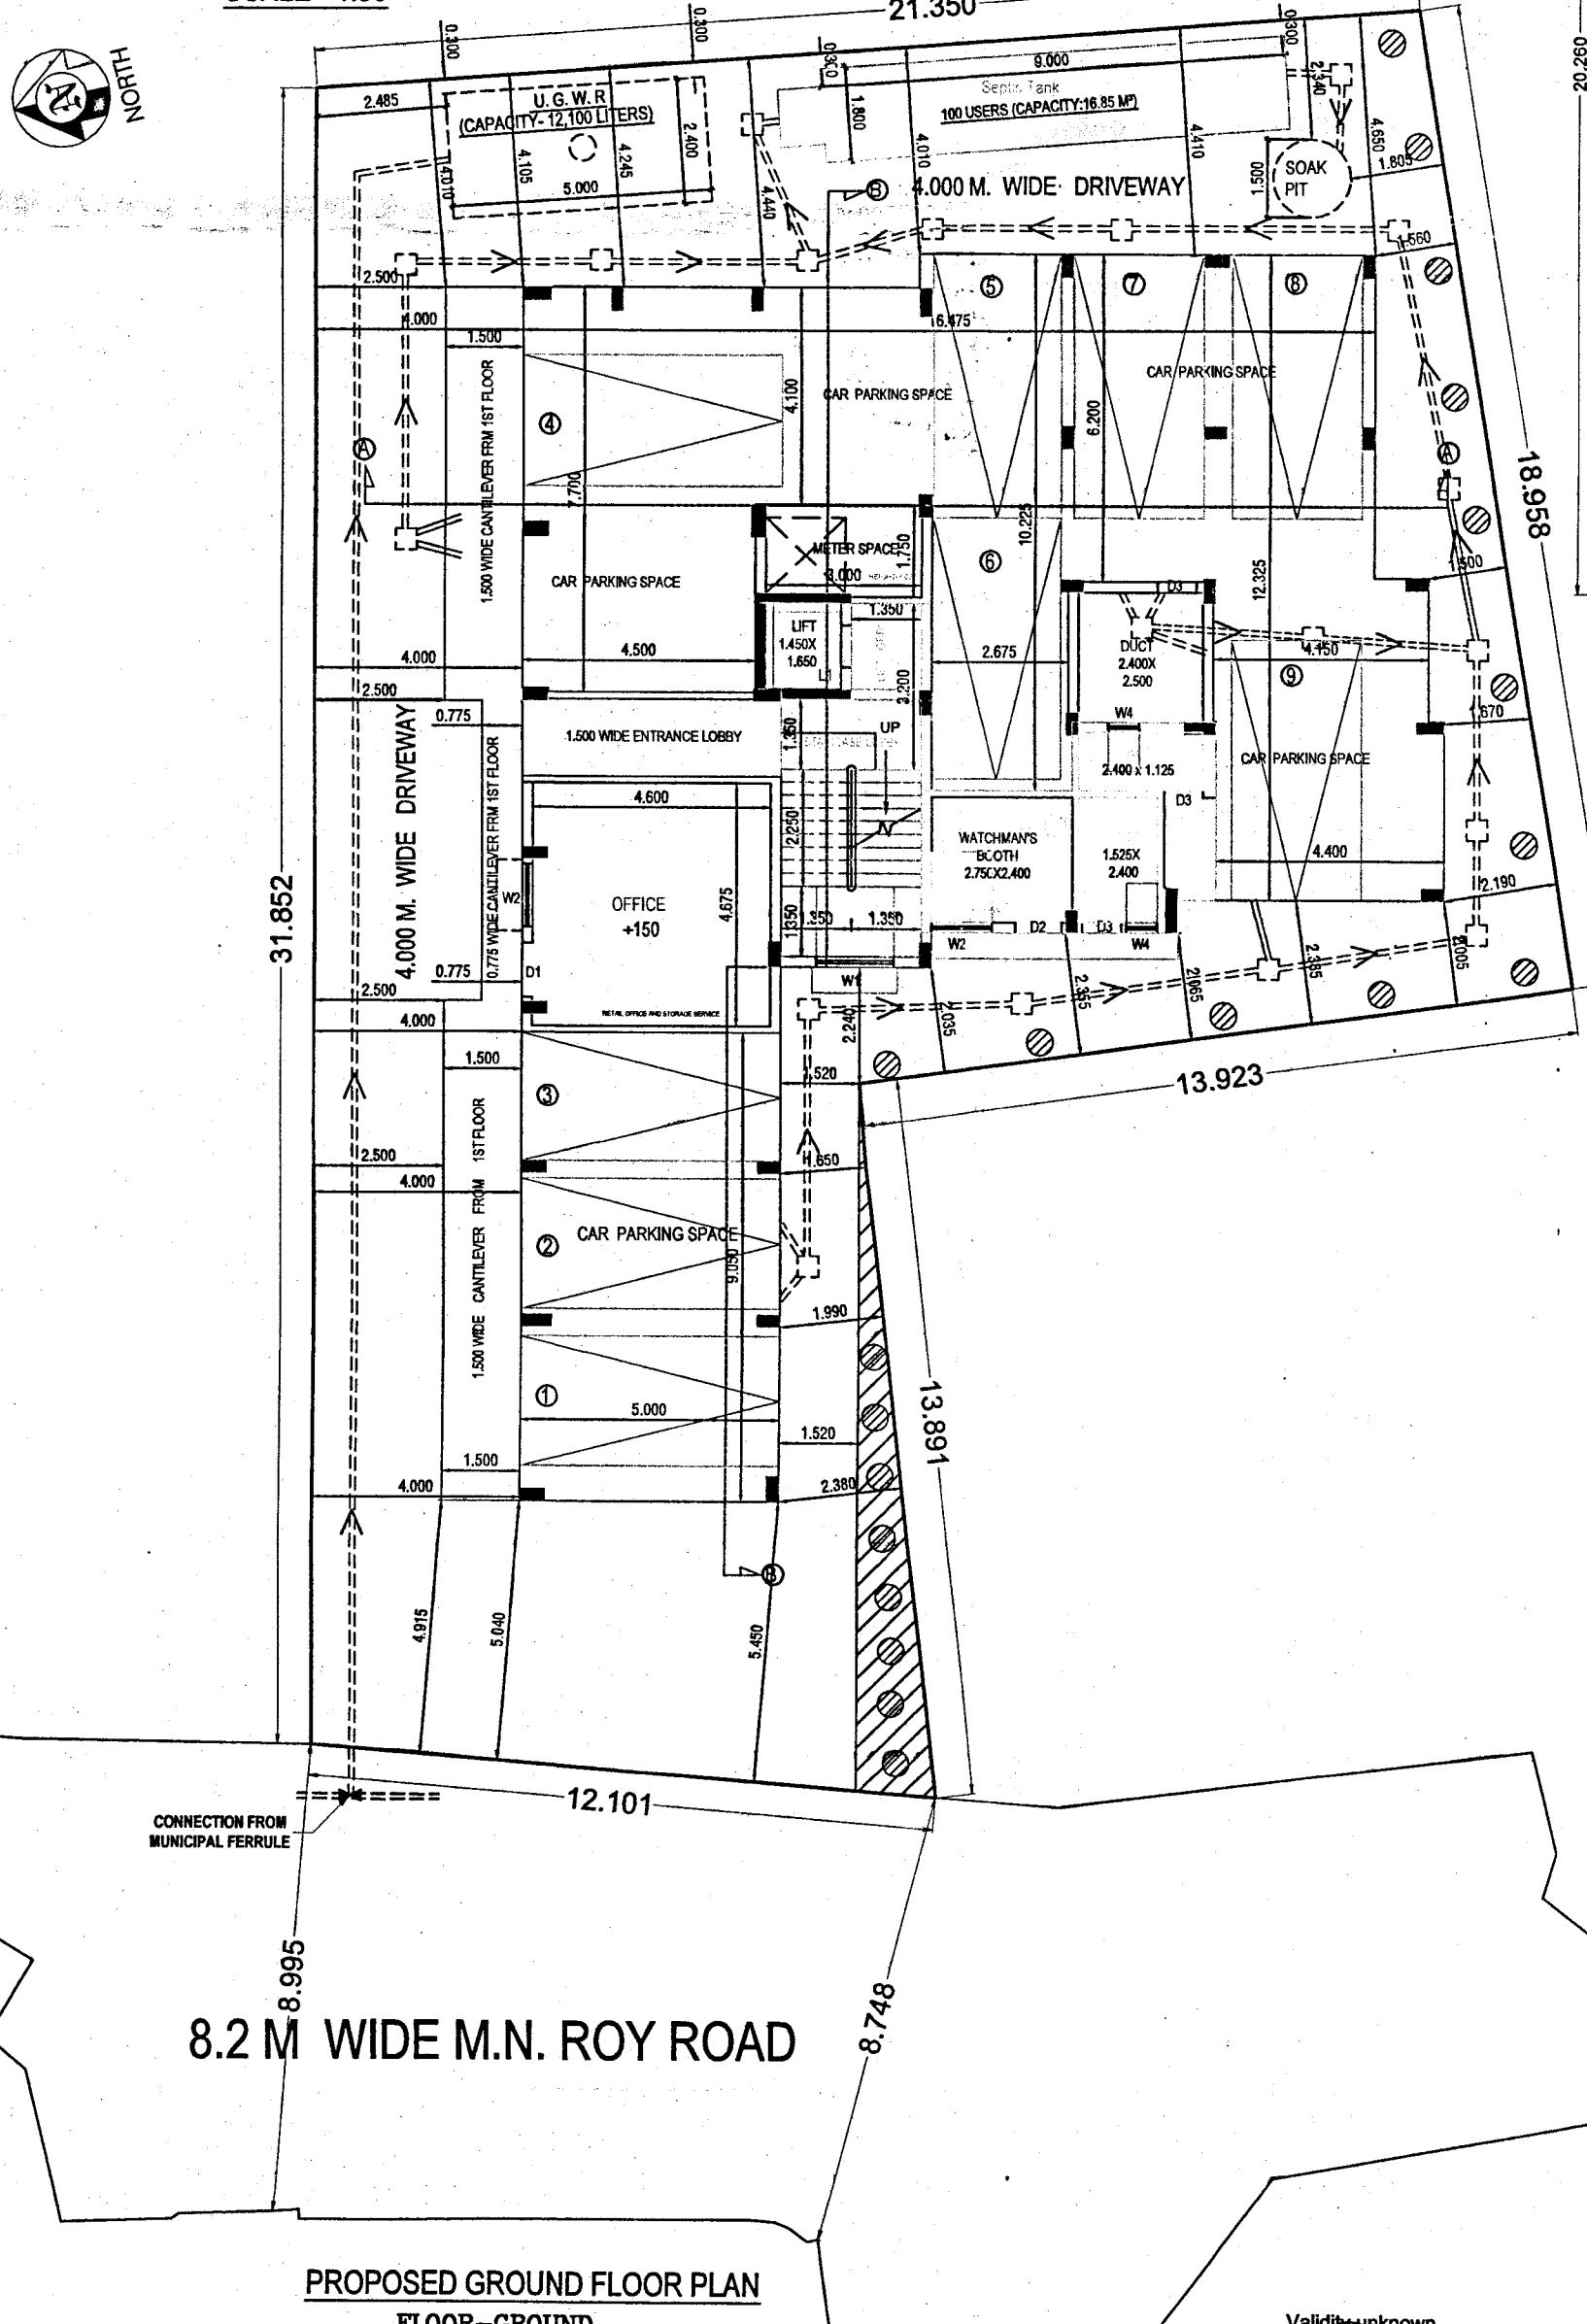


PROPOSED GROUND FLOOR PLAN FLOOR-GROUND

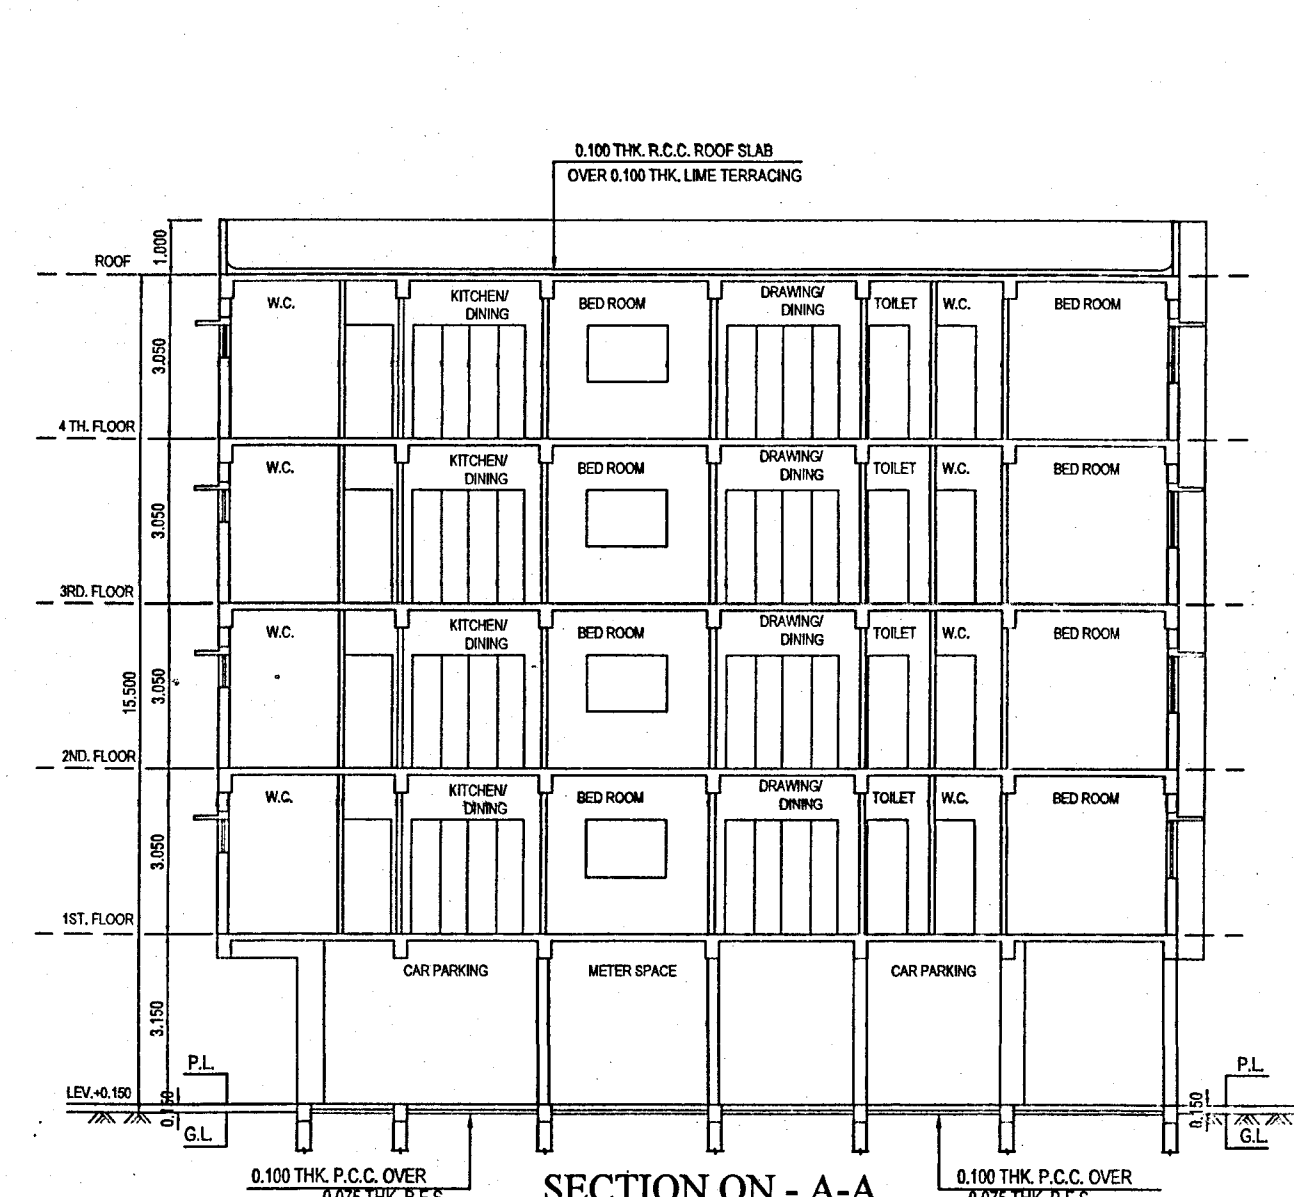

SECTION ON - A-A

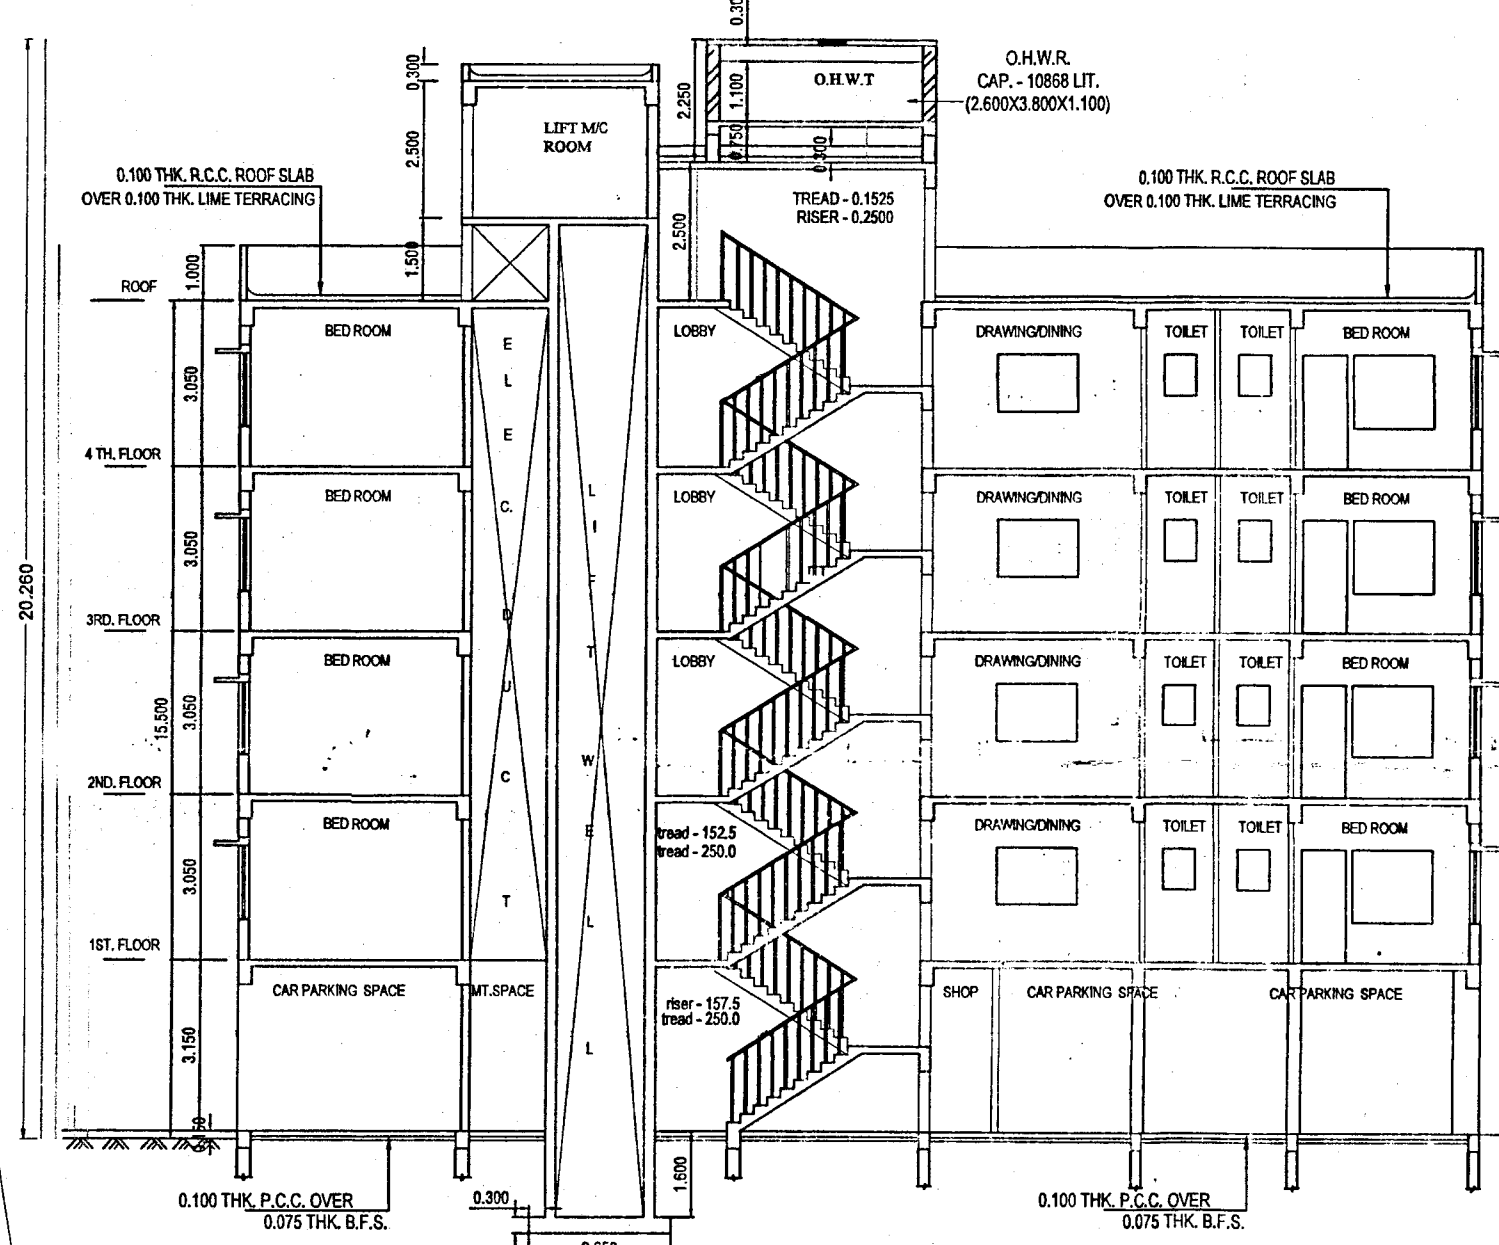

SECTION ON - B-B

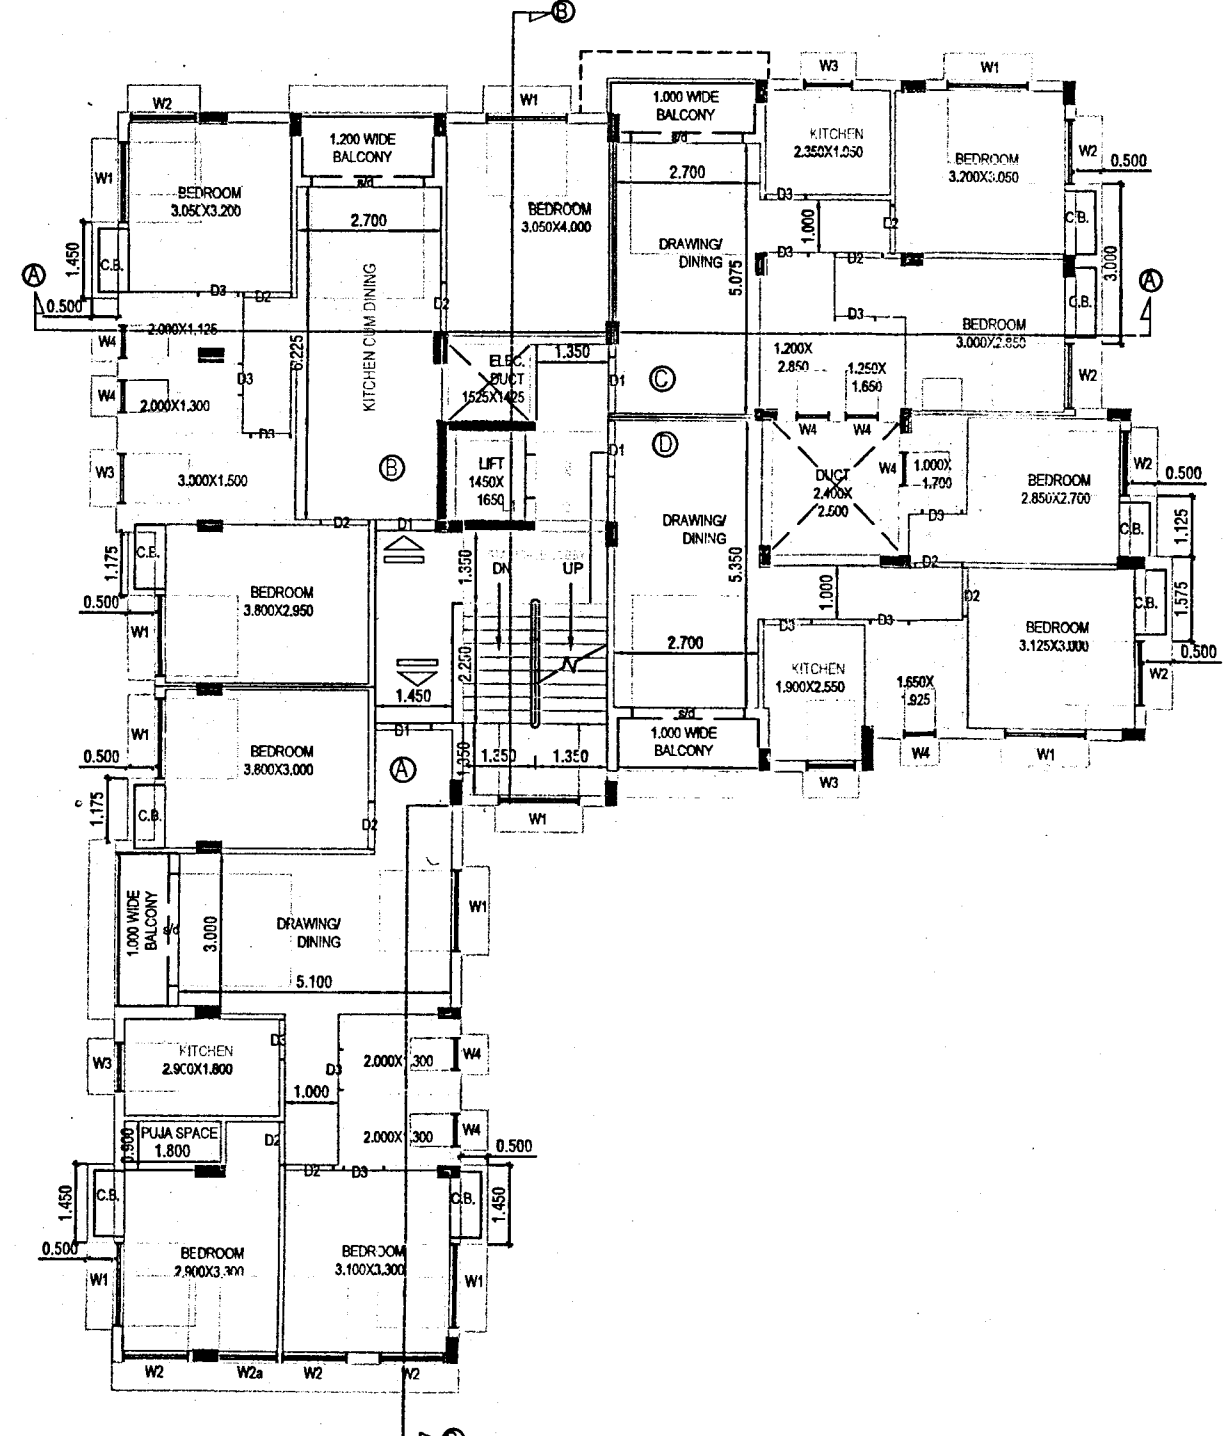

PROPOSED TYP. (1st to 4th) FLOOR PLAN FLOOR01, FLOOR02, FLOOR03, FLOOR04 - TYPICAL

LAND AREA (AS PER E-MUTATION) = 594.76 SQM (6K-14 CH-12 SQFT)
 LAND AREA (PHYSICAL) = 592.5 SQM.
 PER GR. COV @ 50% OF LAND AREA = 296.25 SQM.
 PRO. GR. COV (49.837%) = 295.29 SQM.
 PERMISSIBLE F.A.R. = 2.00
 PROPOSED BUILDING HEIGHT = 15.5M
 PROVIDED SERVICE AREA = 25.20 sqm
 NO. OF FLATS = 16 nos.
 TOTAL NO. OF PARKING PROVIDED = 9 NO.S (COVERED)

