
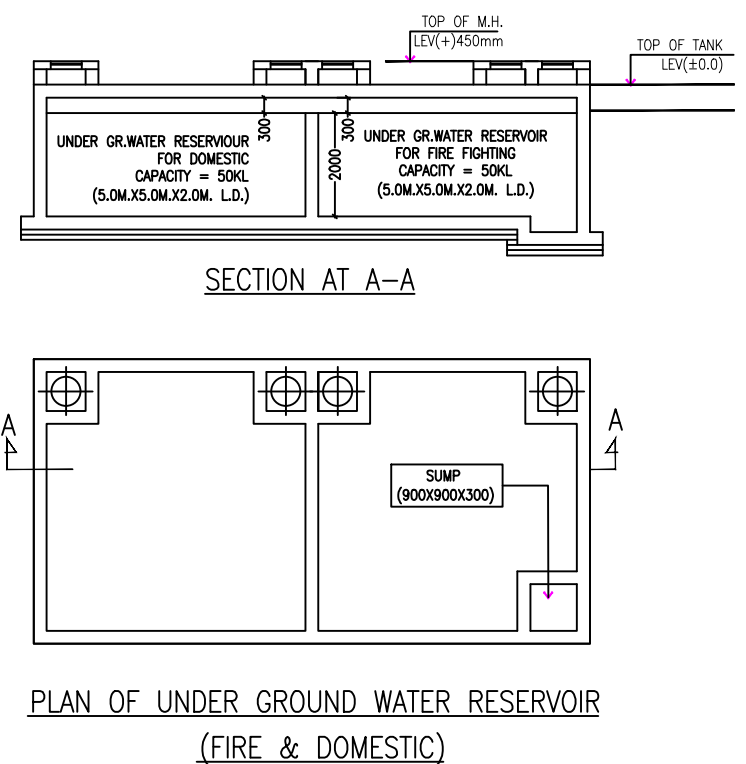
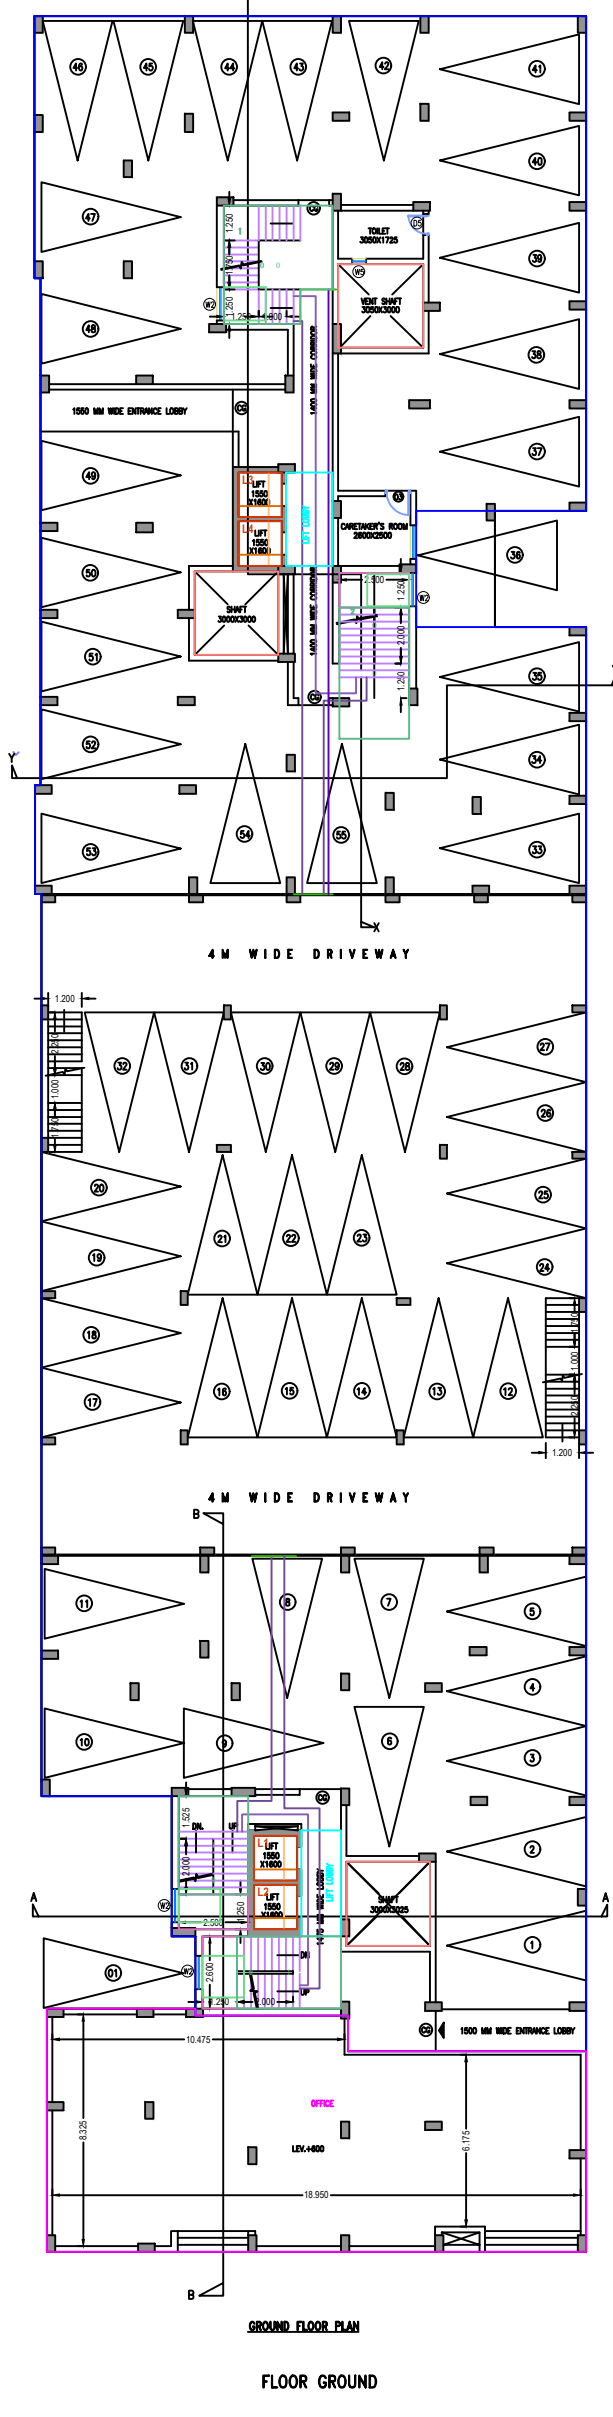
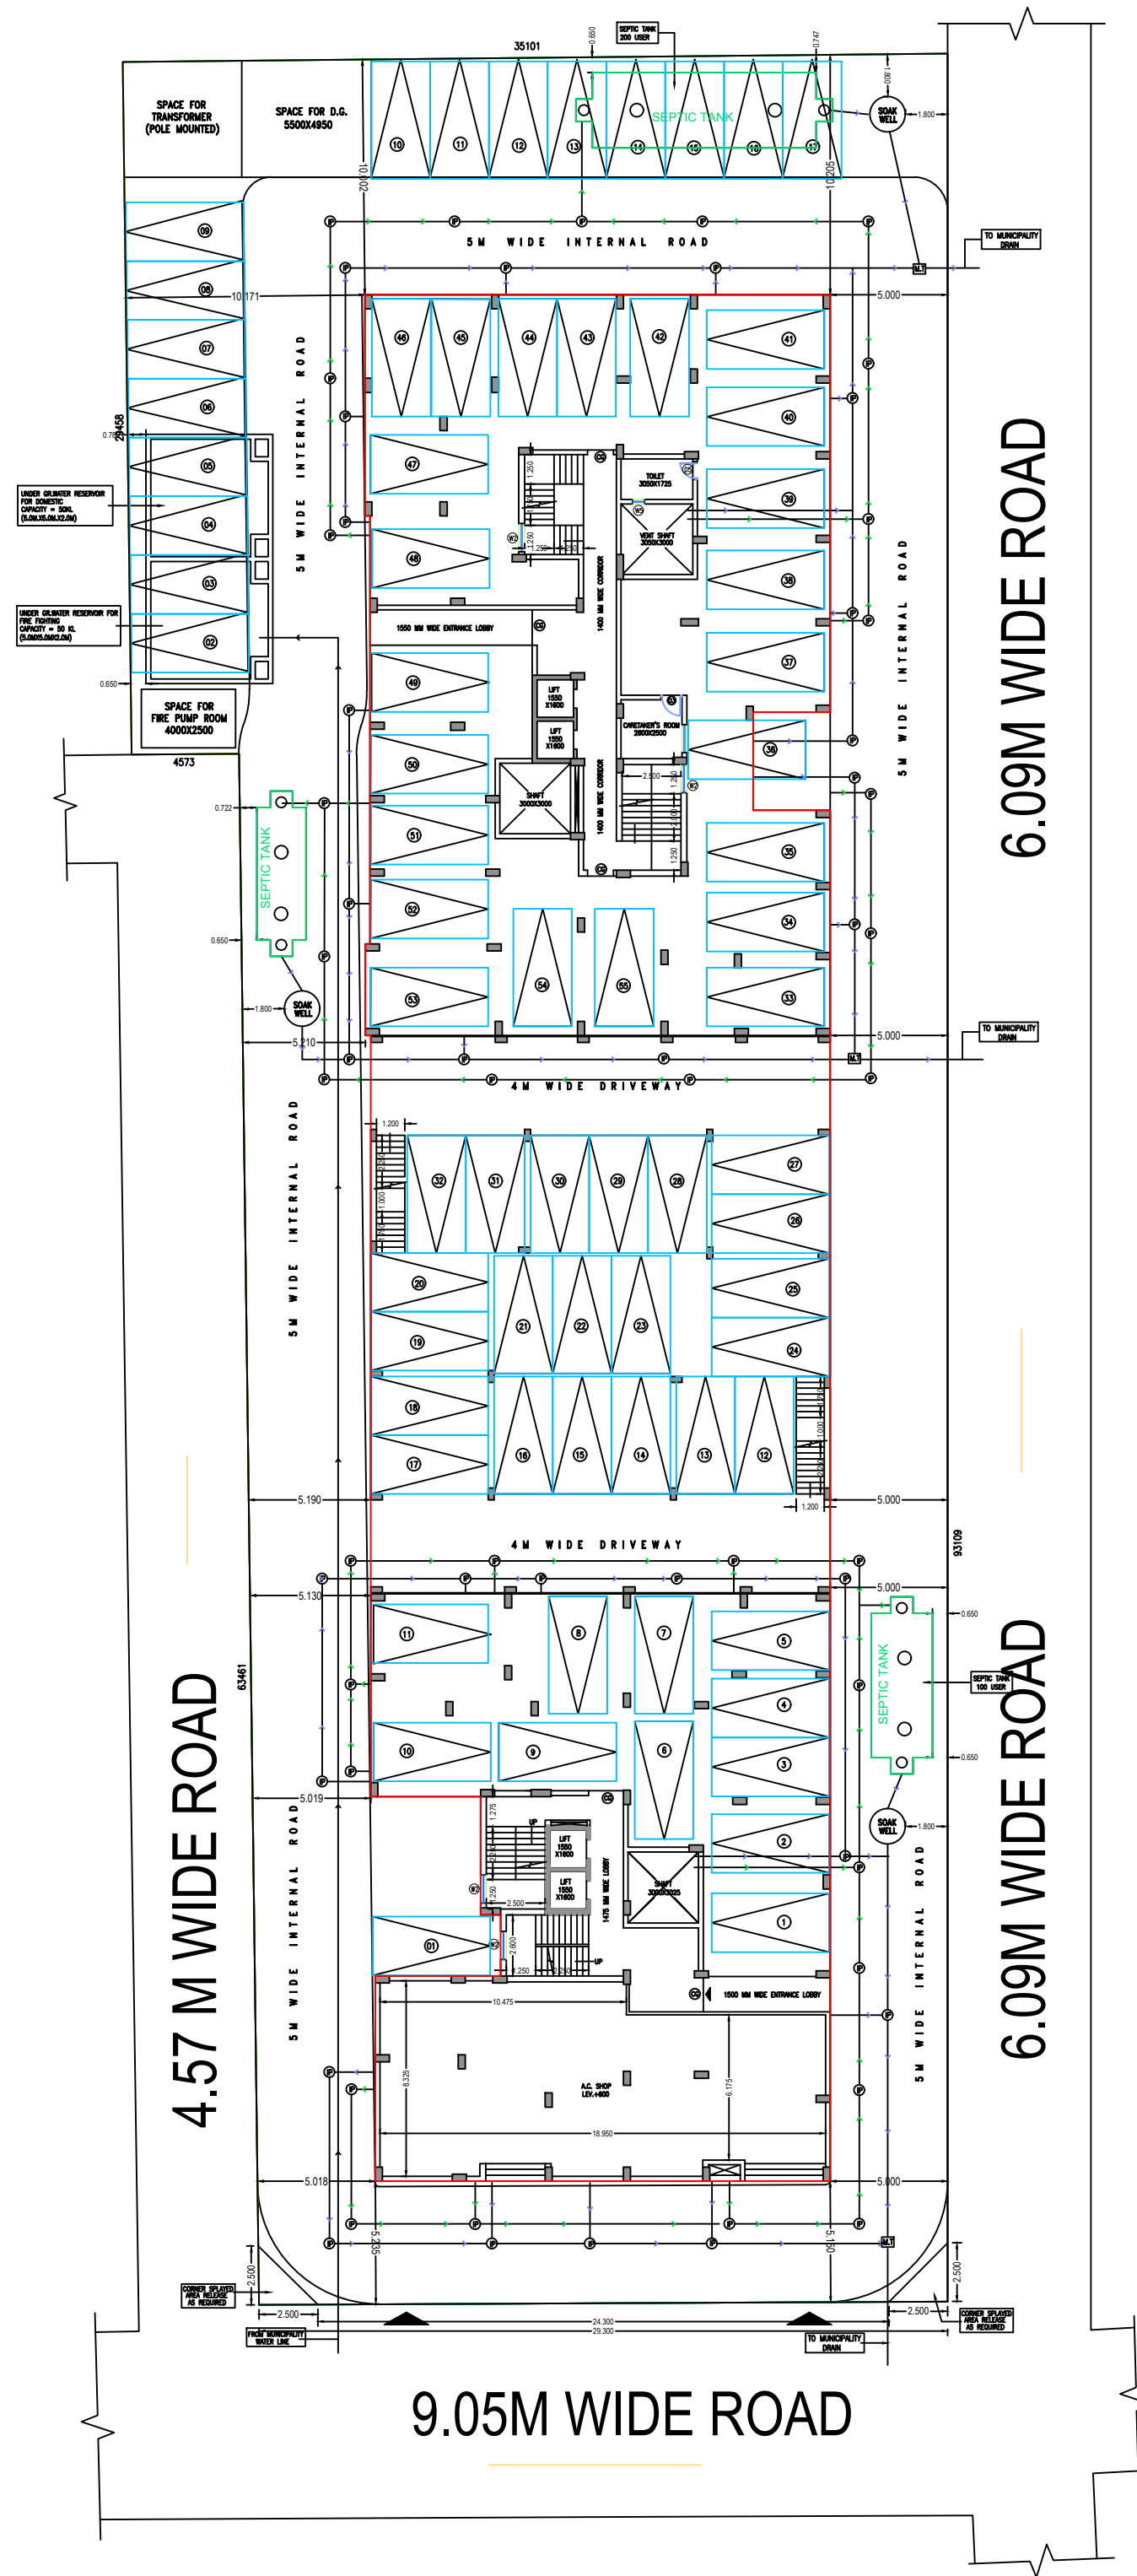
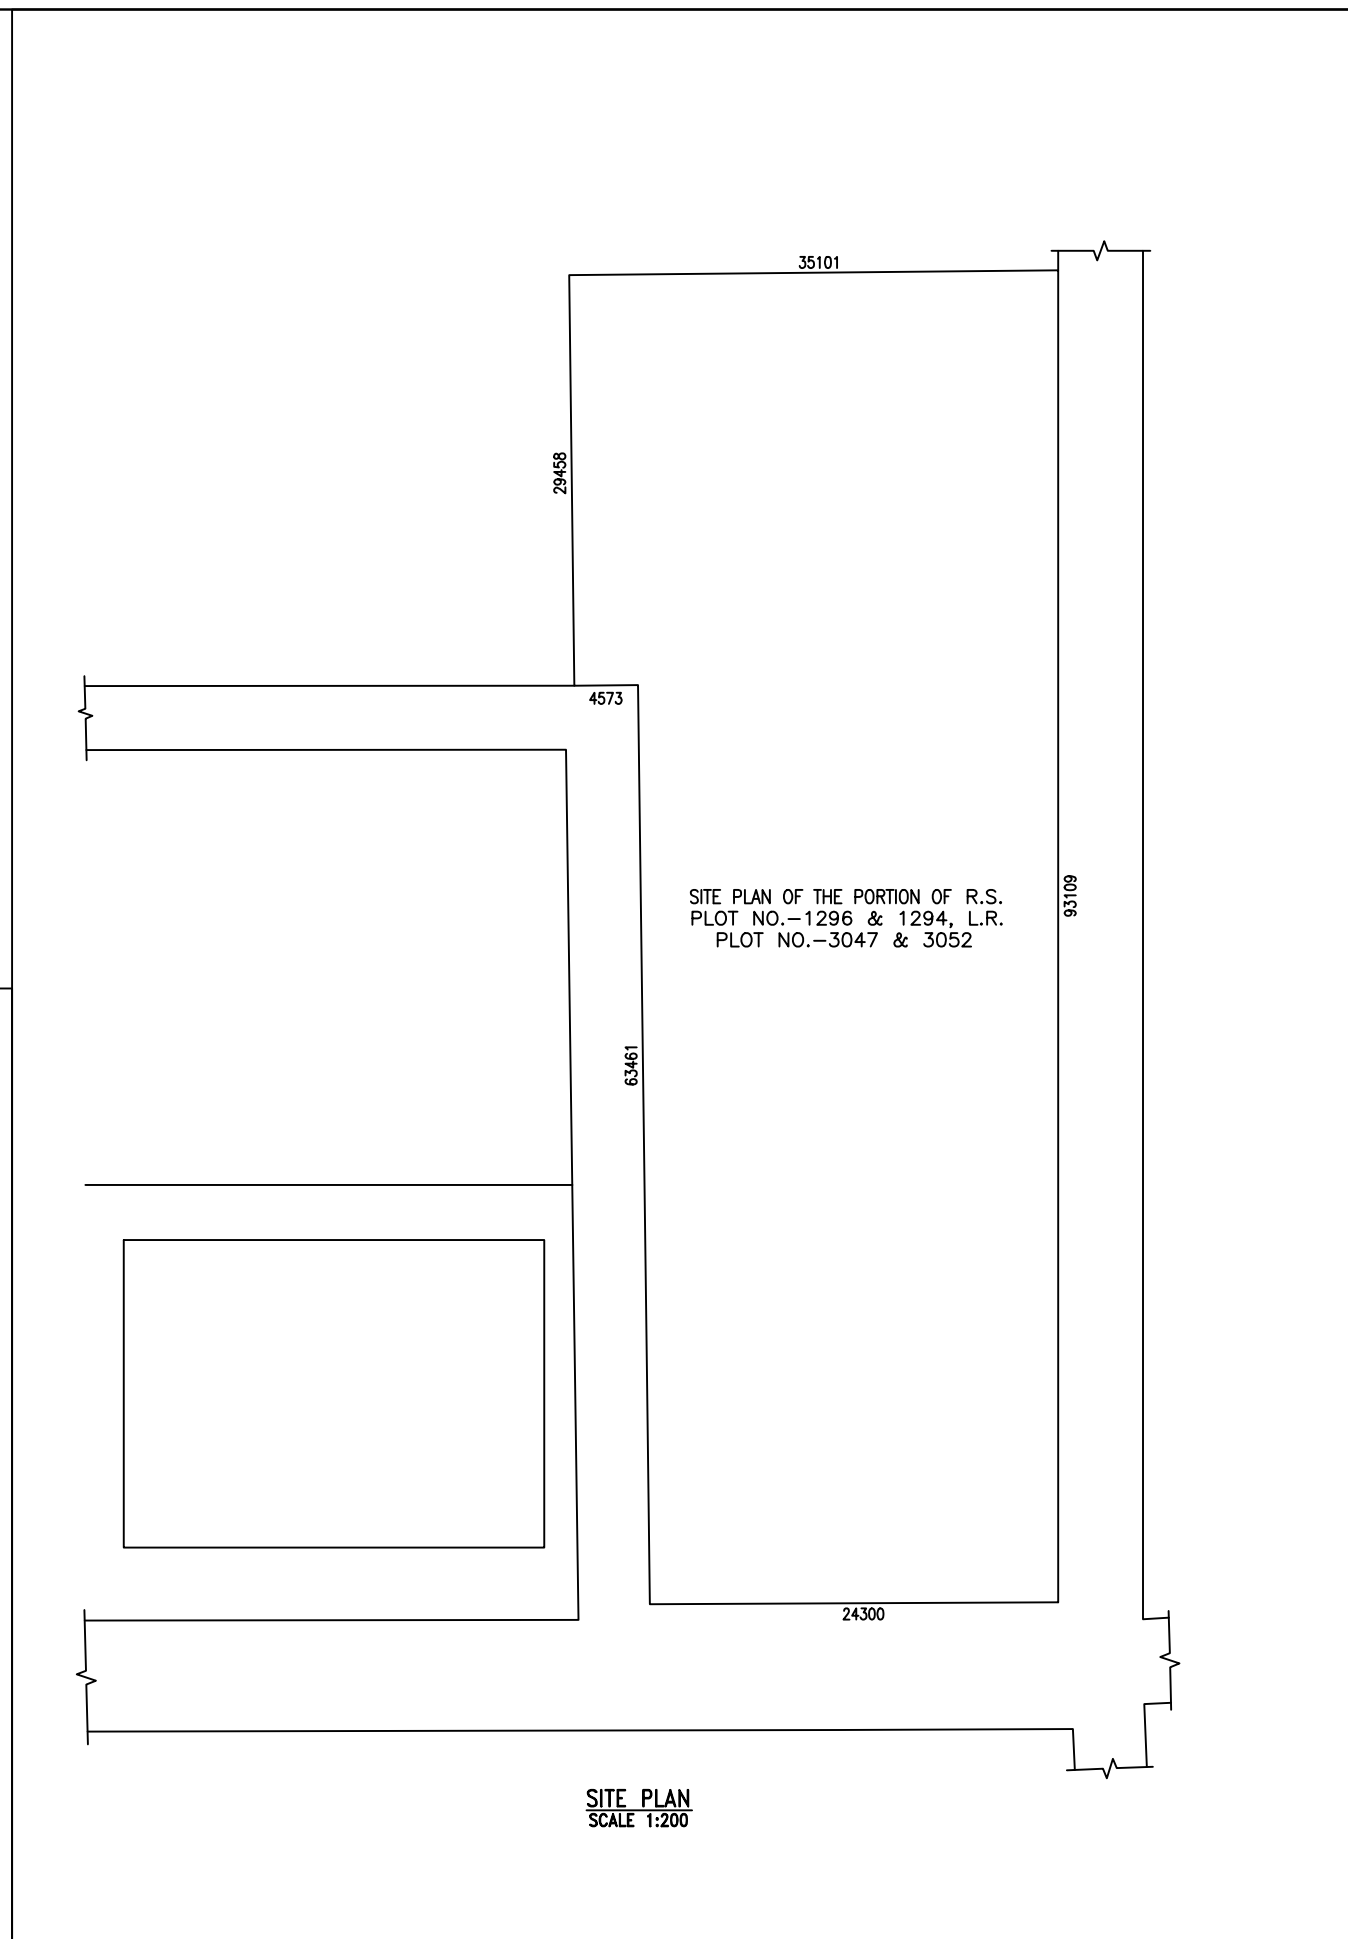
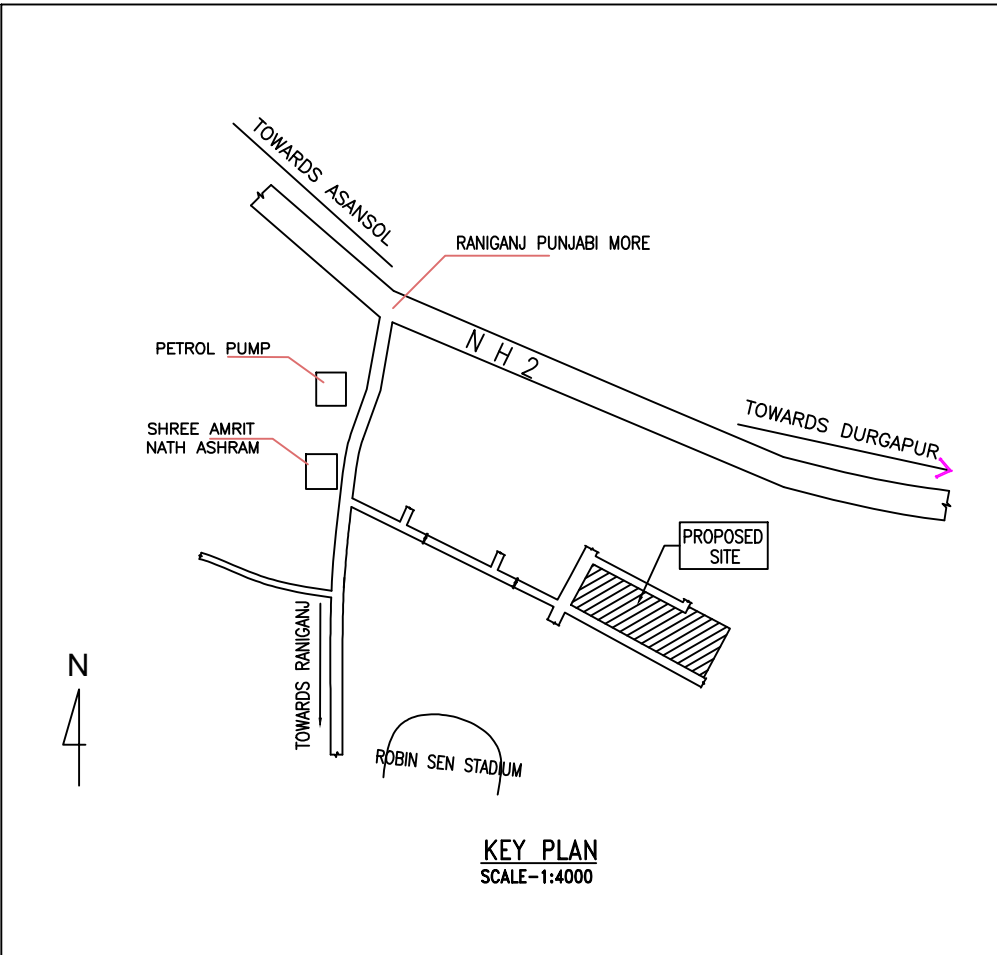


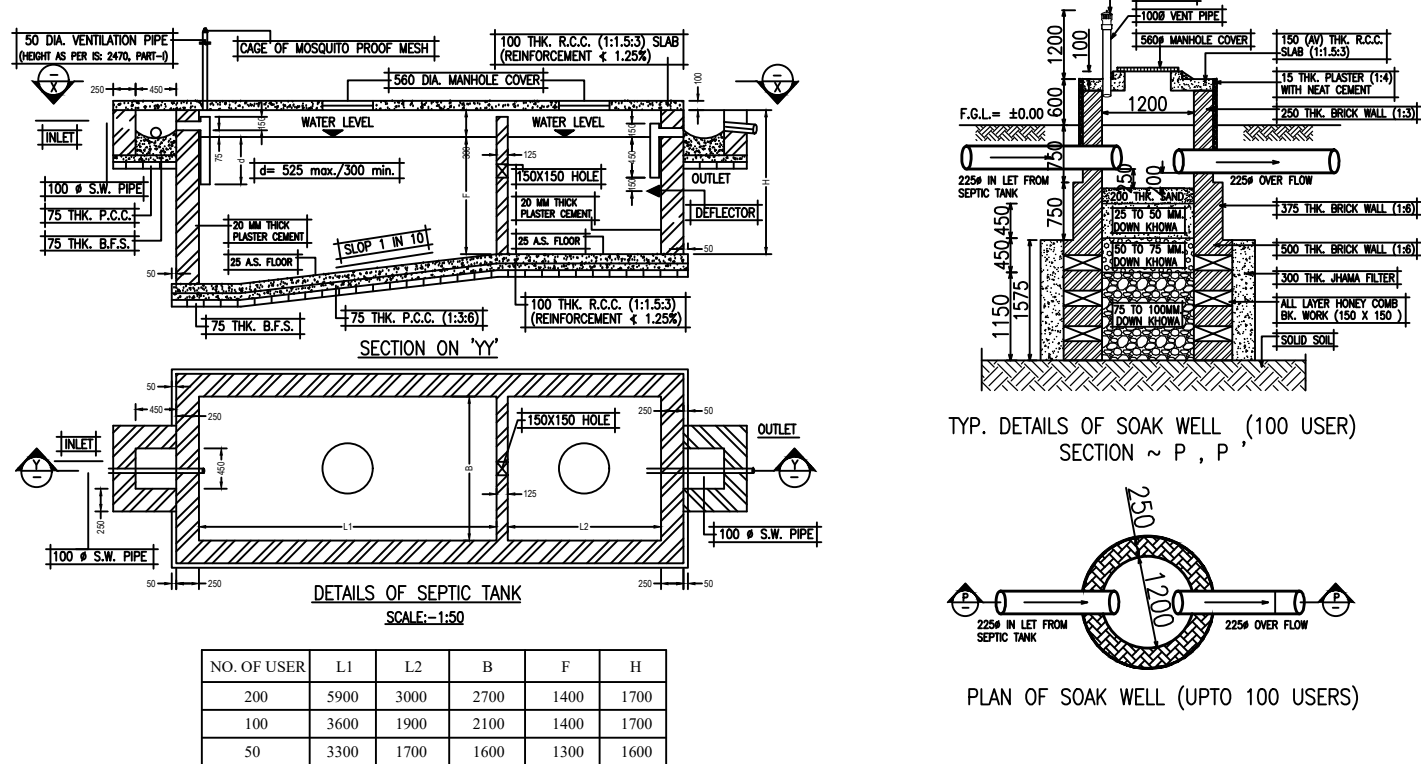

AREA REQUIRED									
