
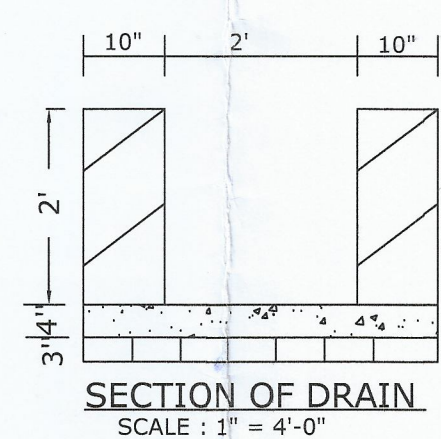
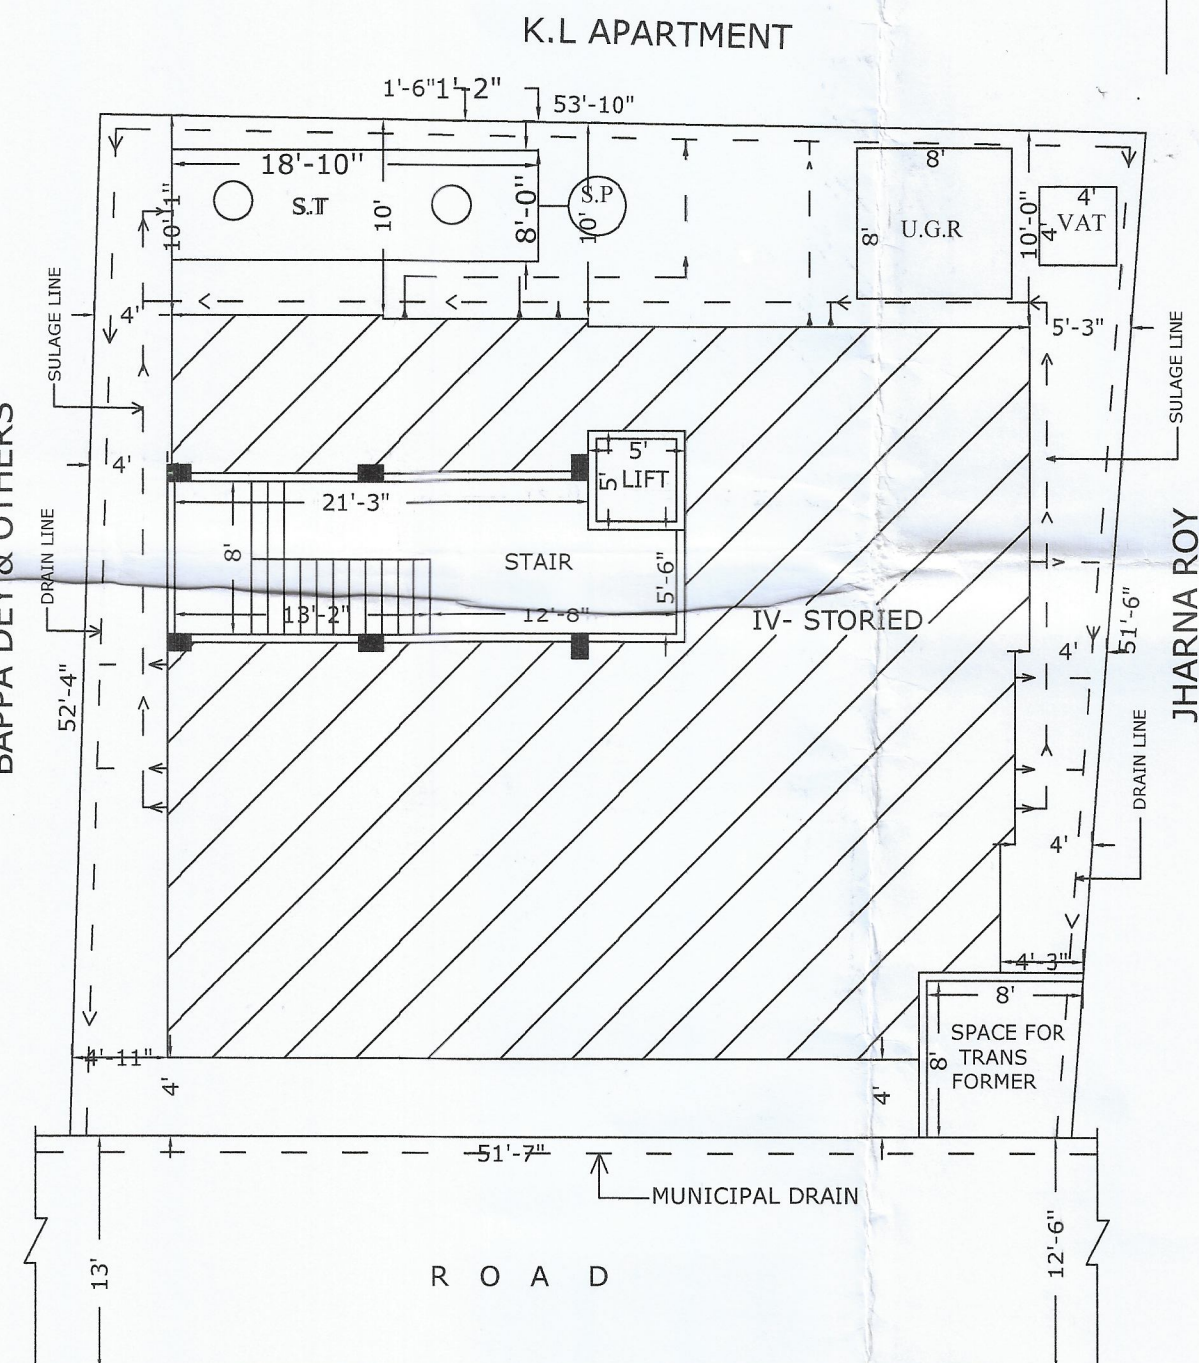
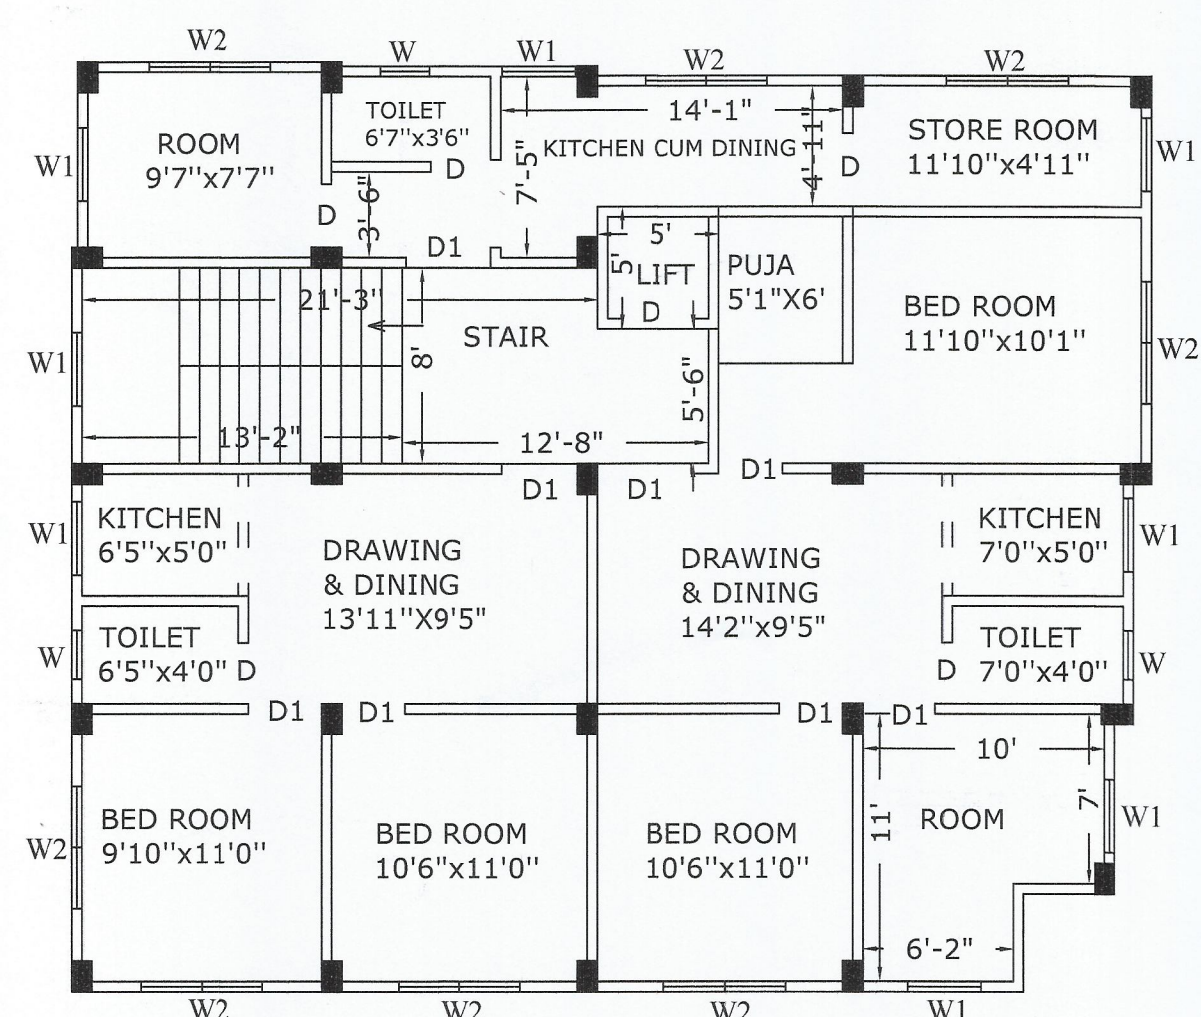
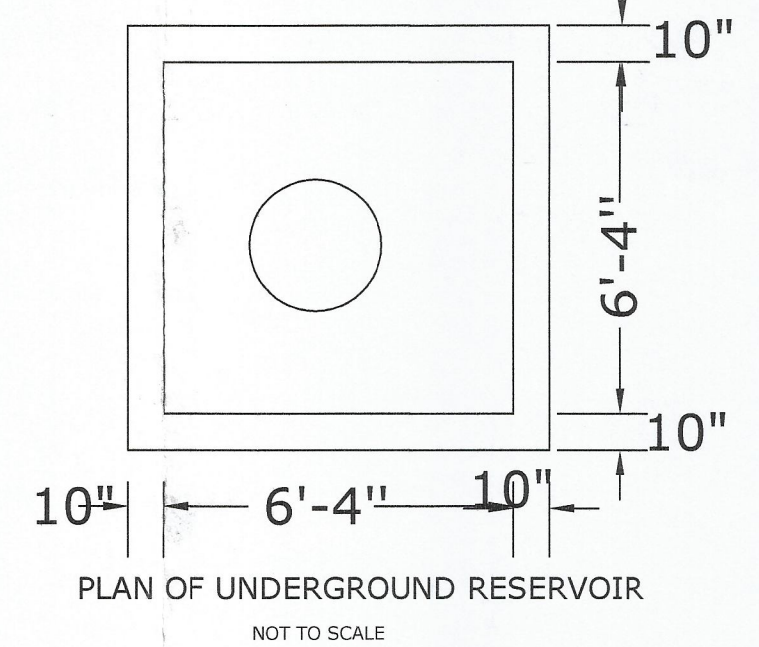
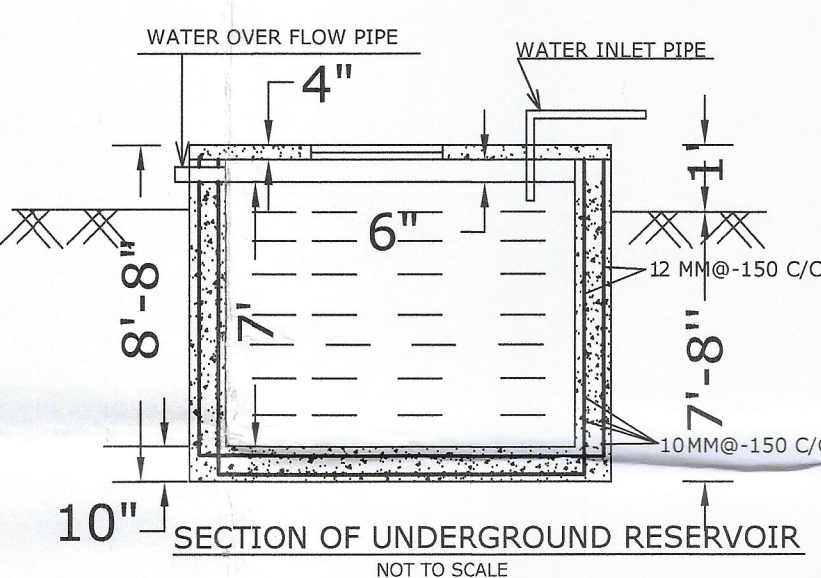
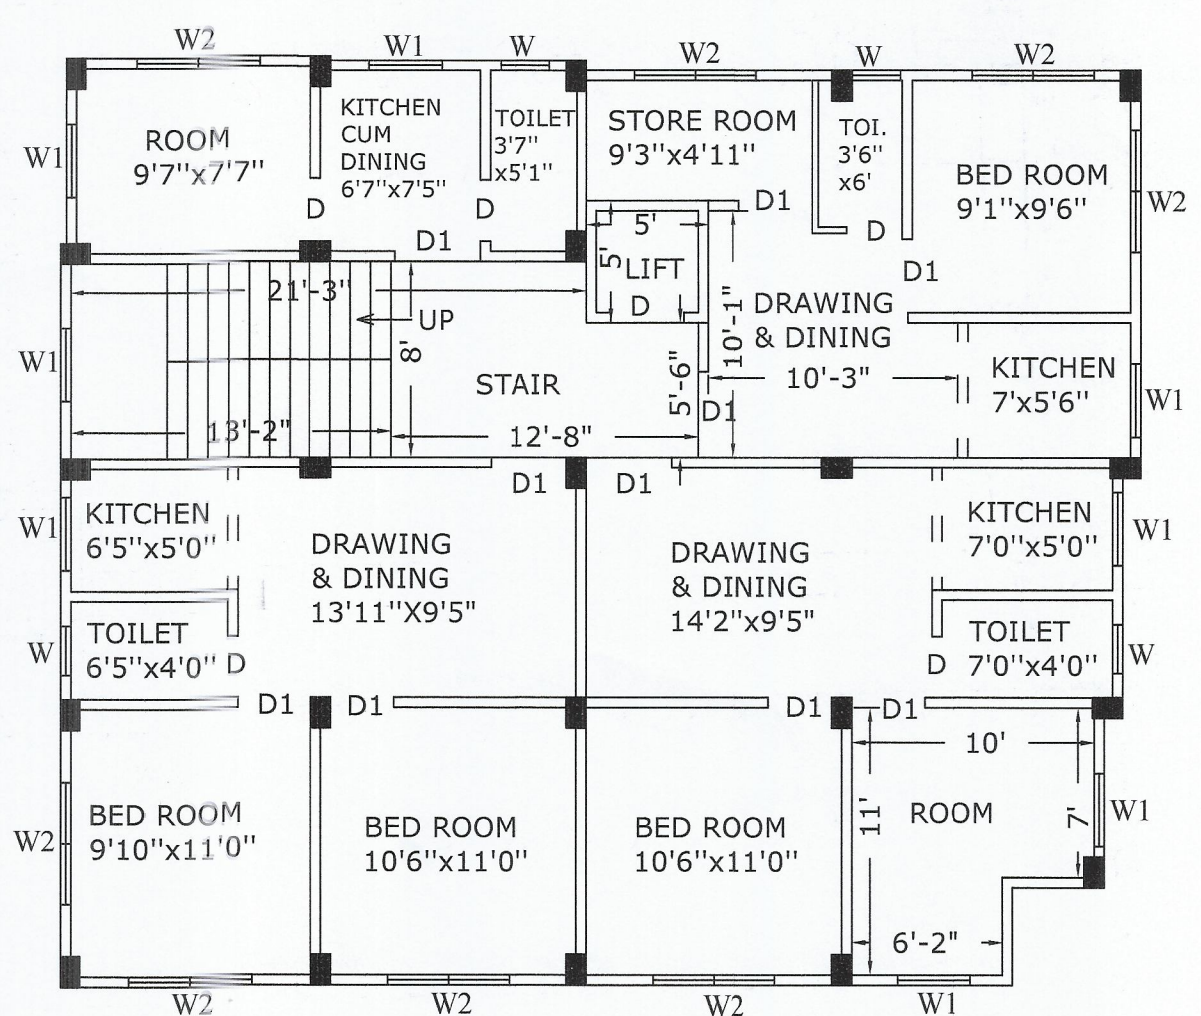
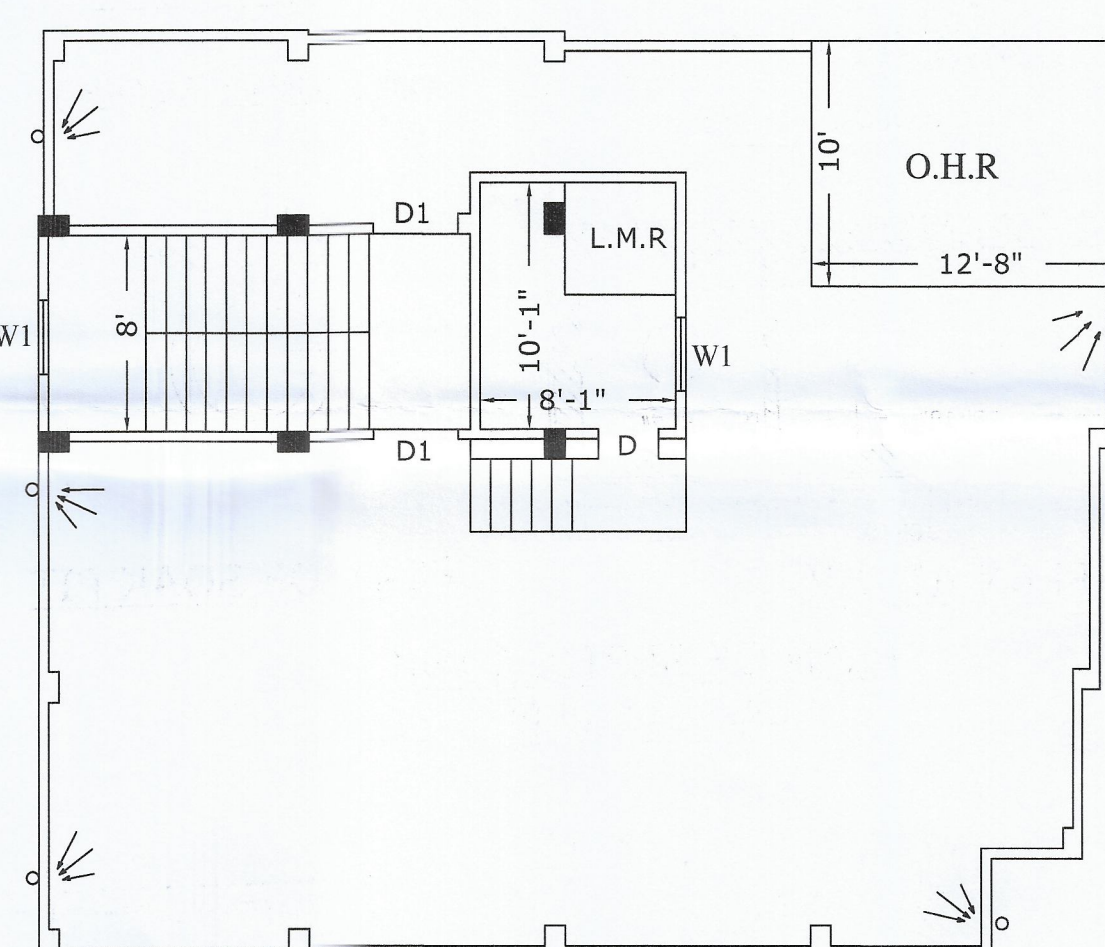
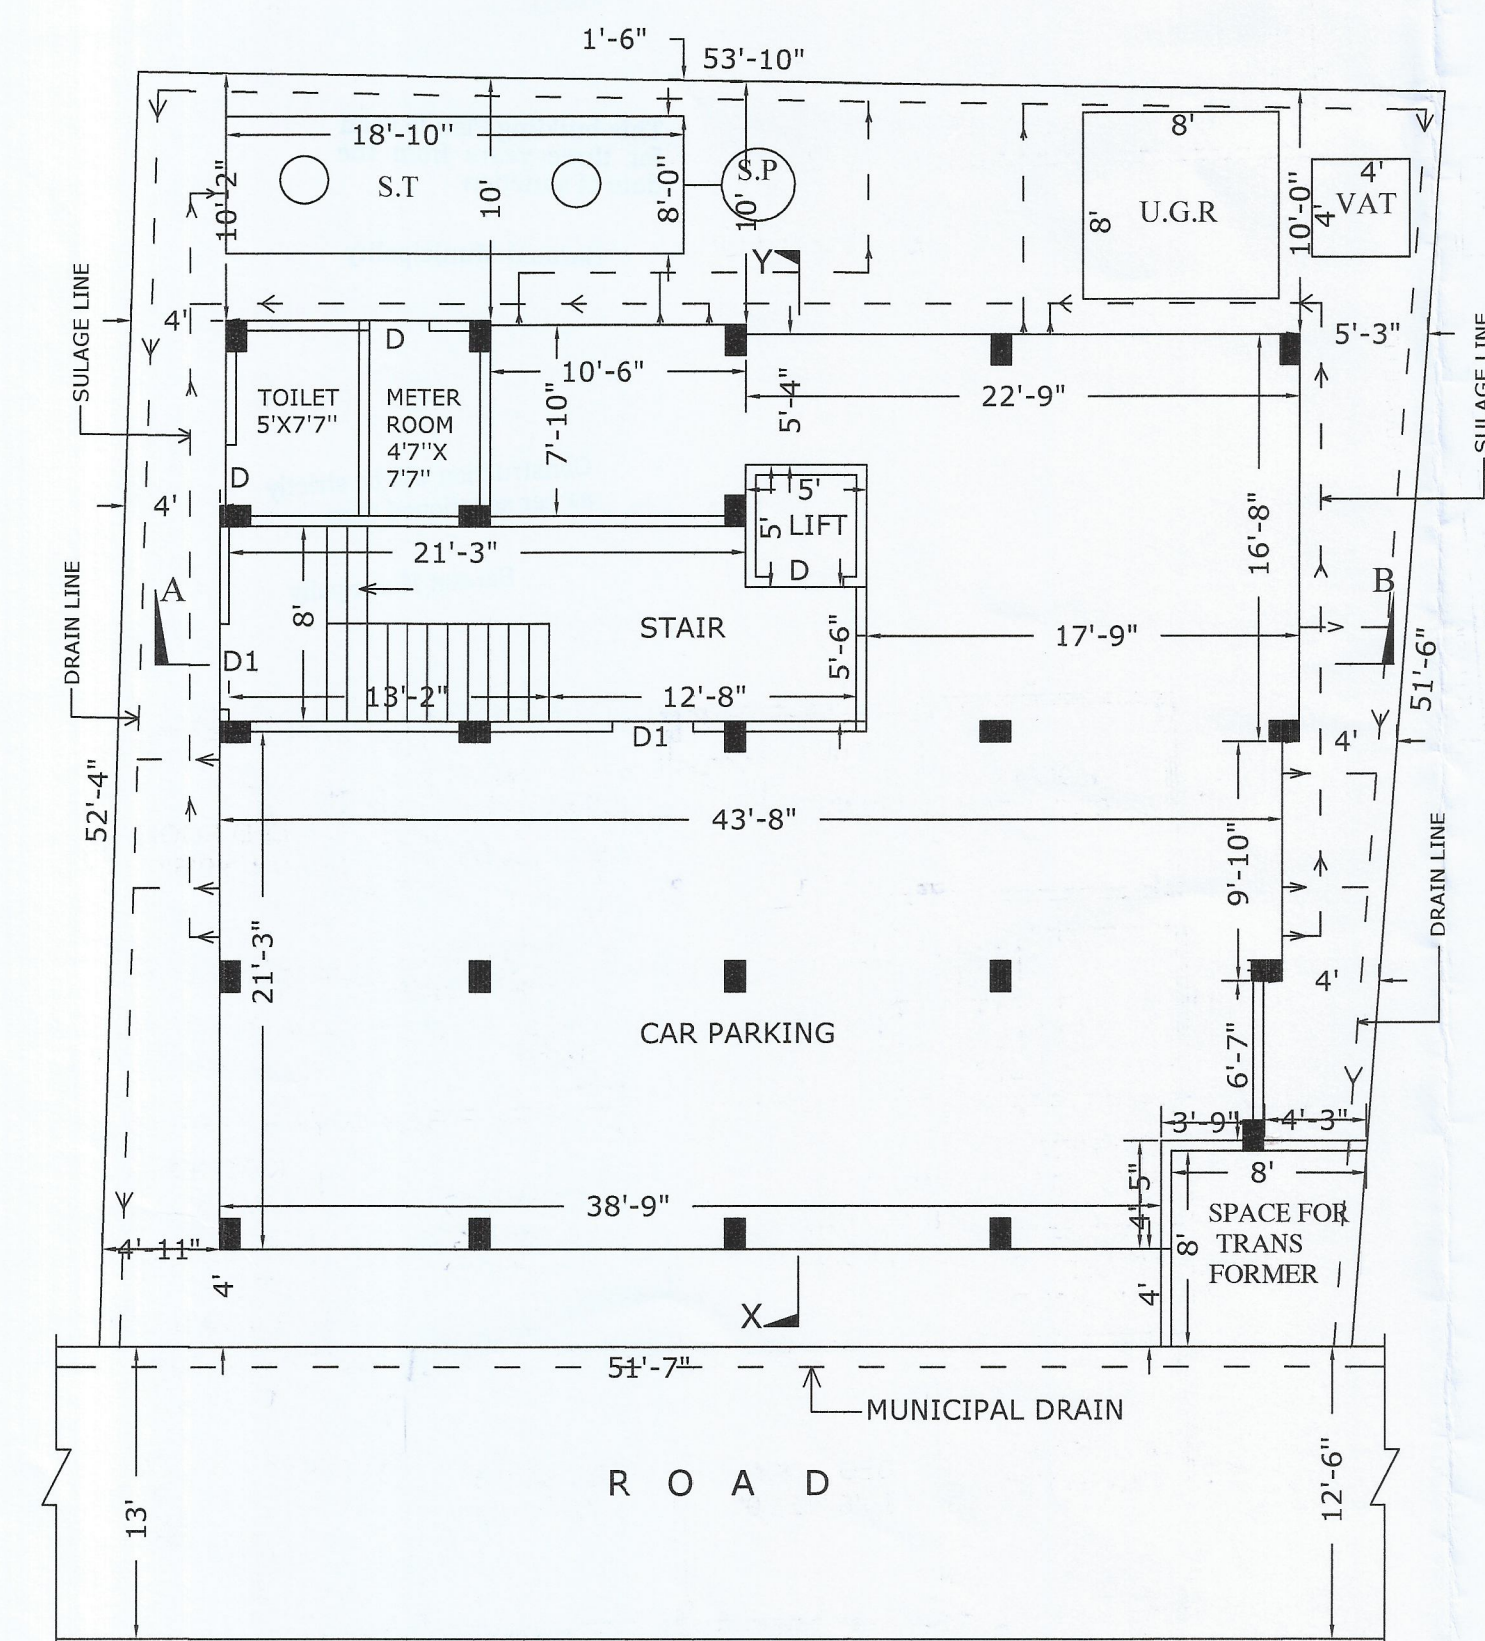
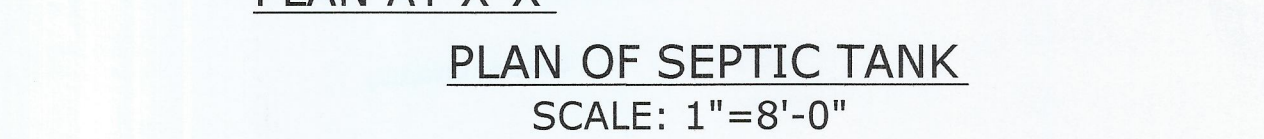
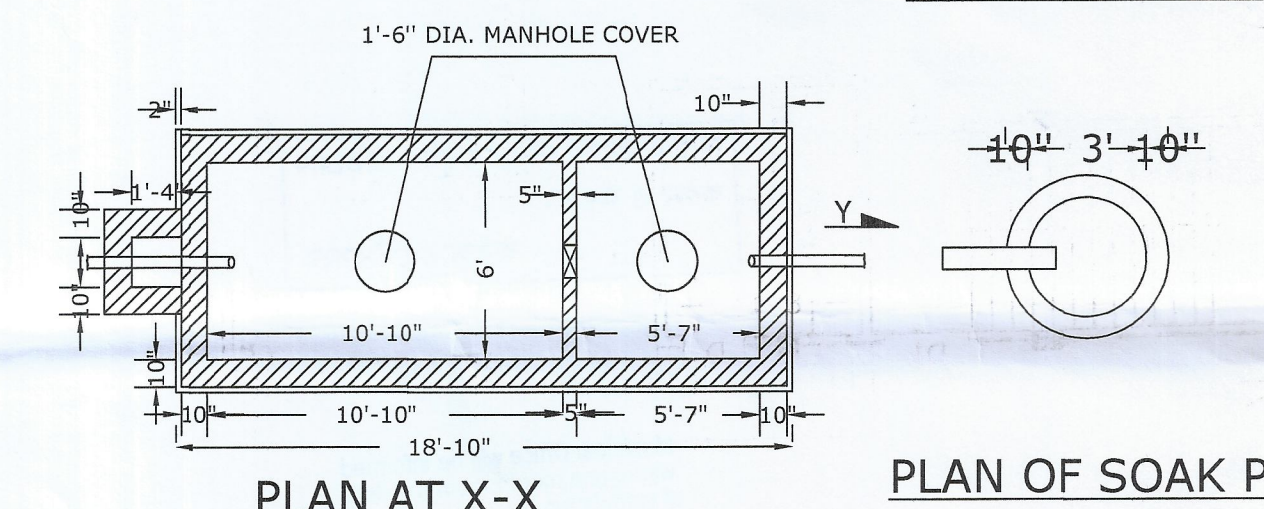
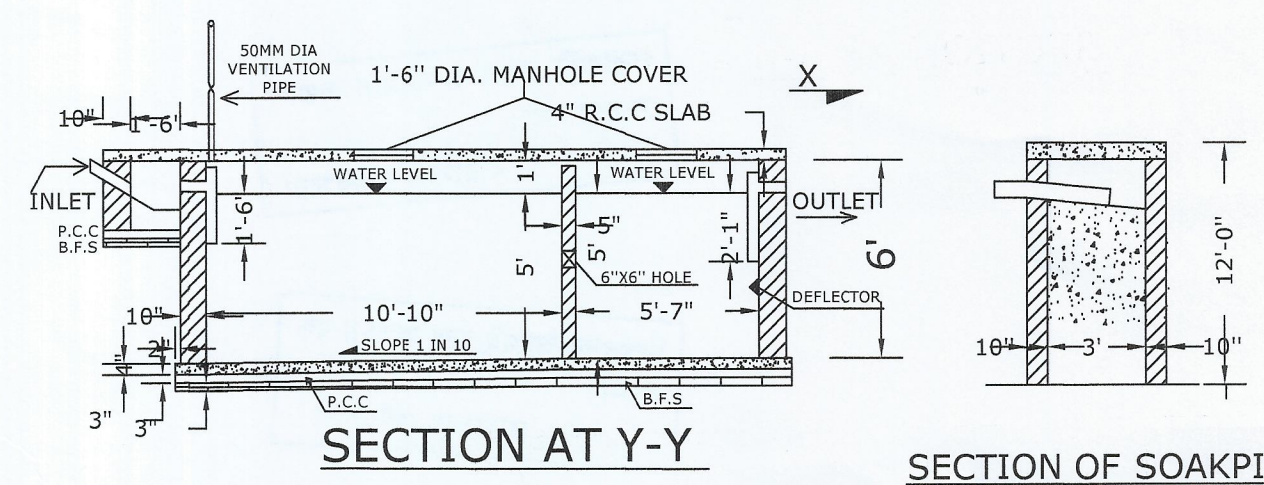
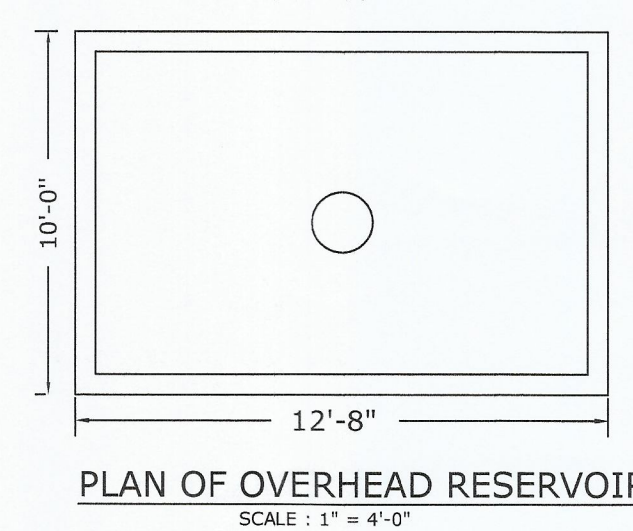
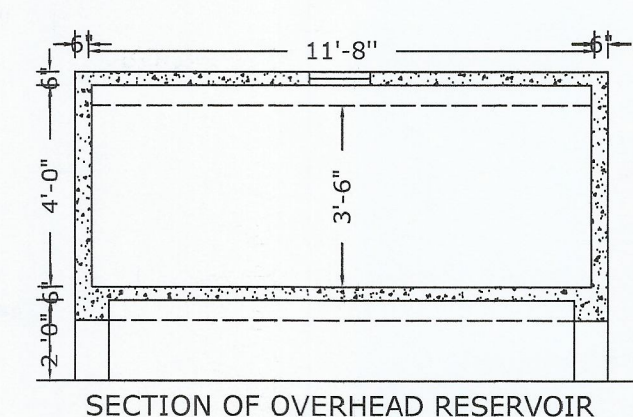
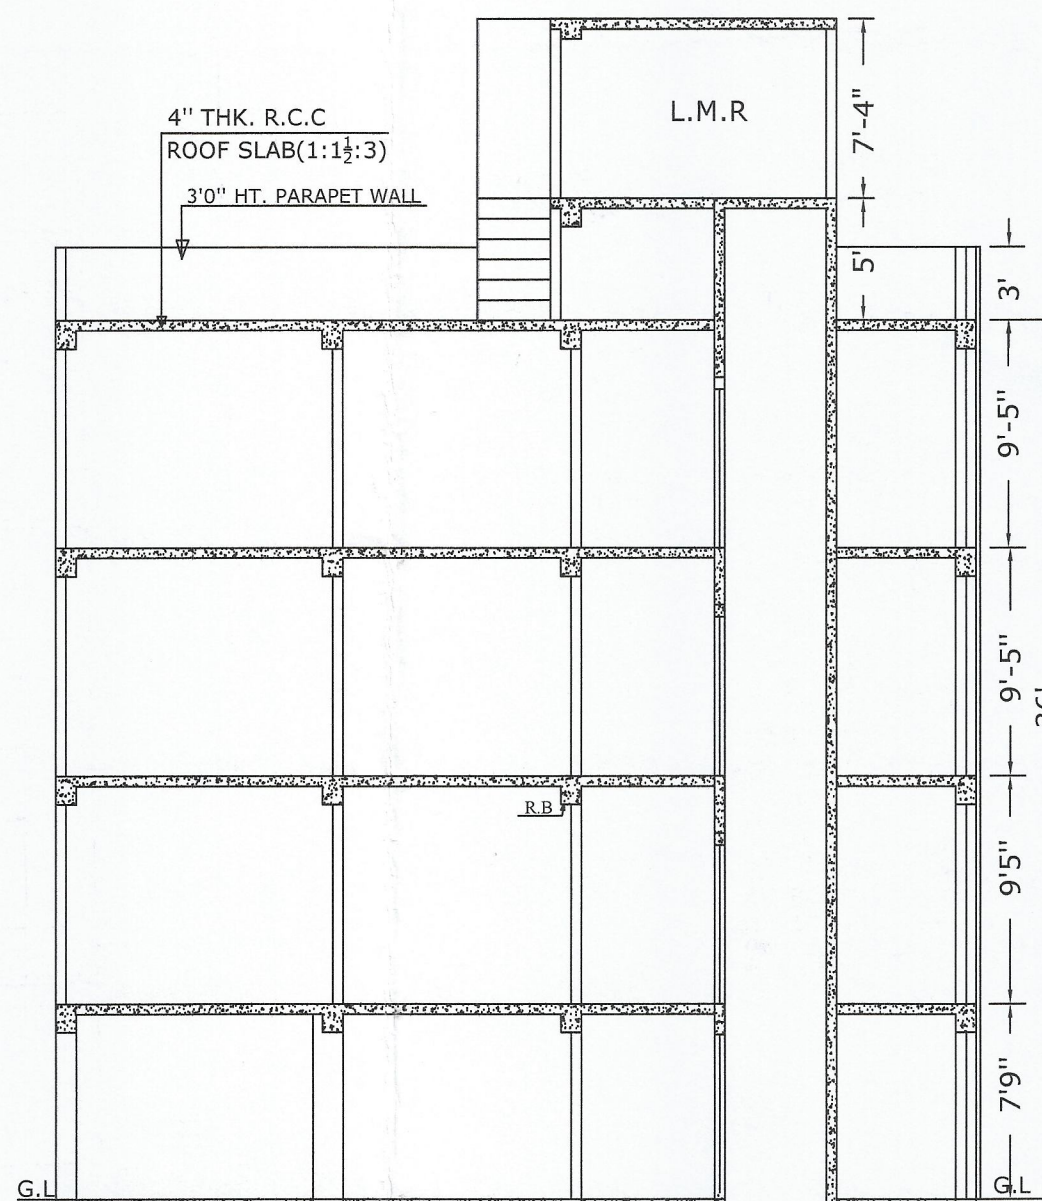
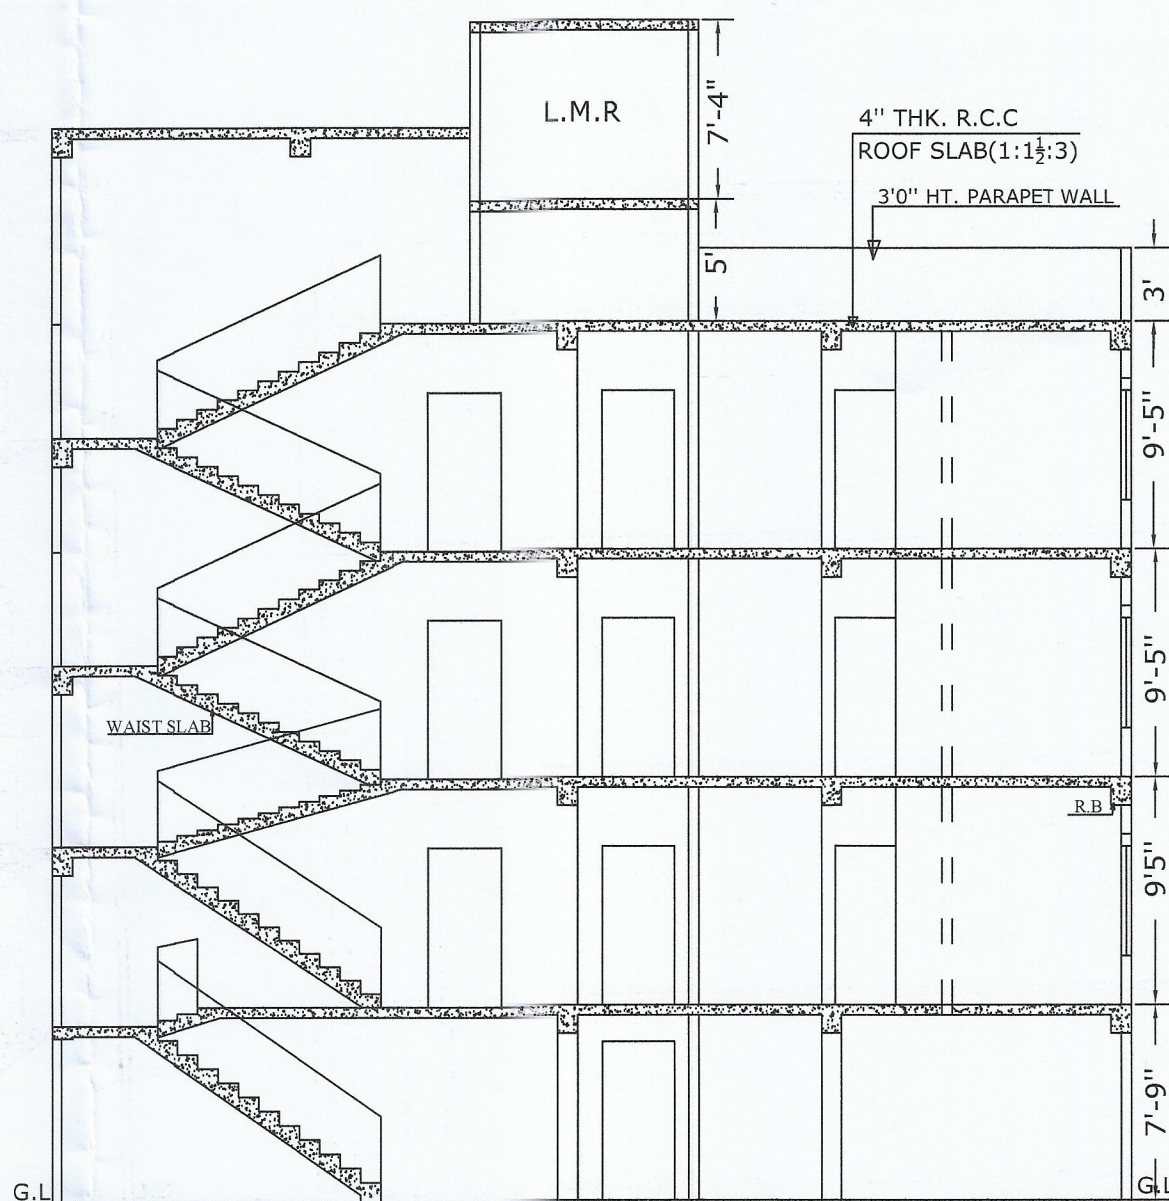


FOR OFFICE USE

Sanction Serial No. 21.04
Building Plan Sanctioned
Meeting Date 30.11.2024

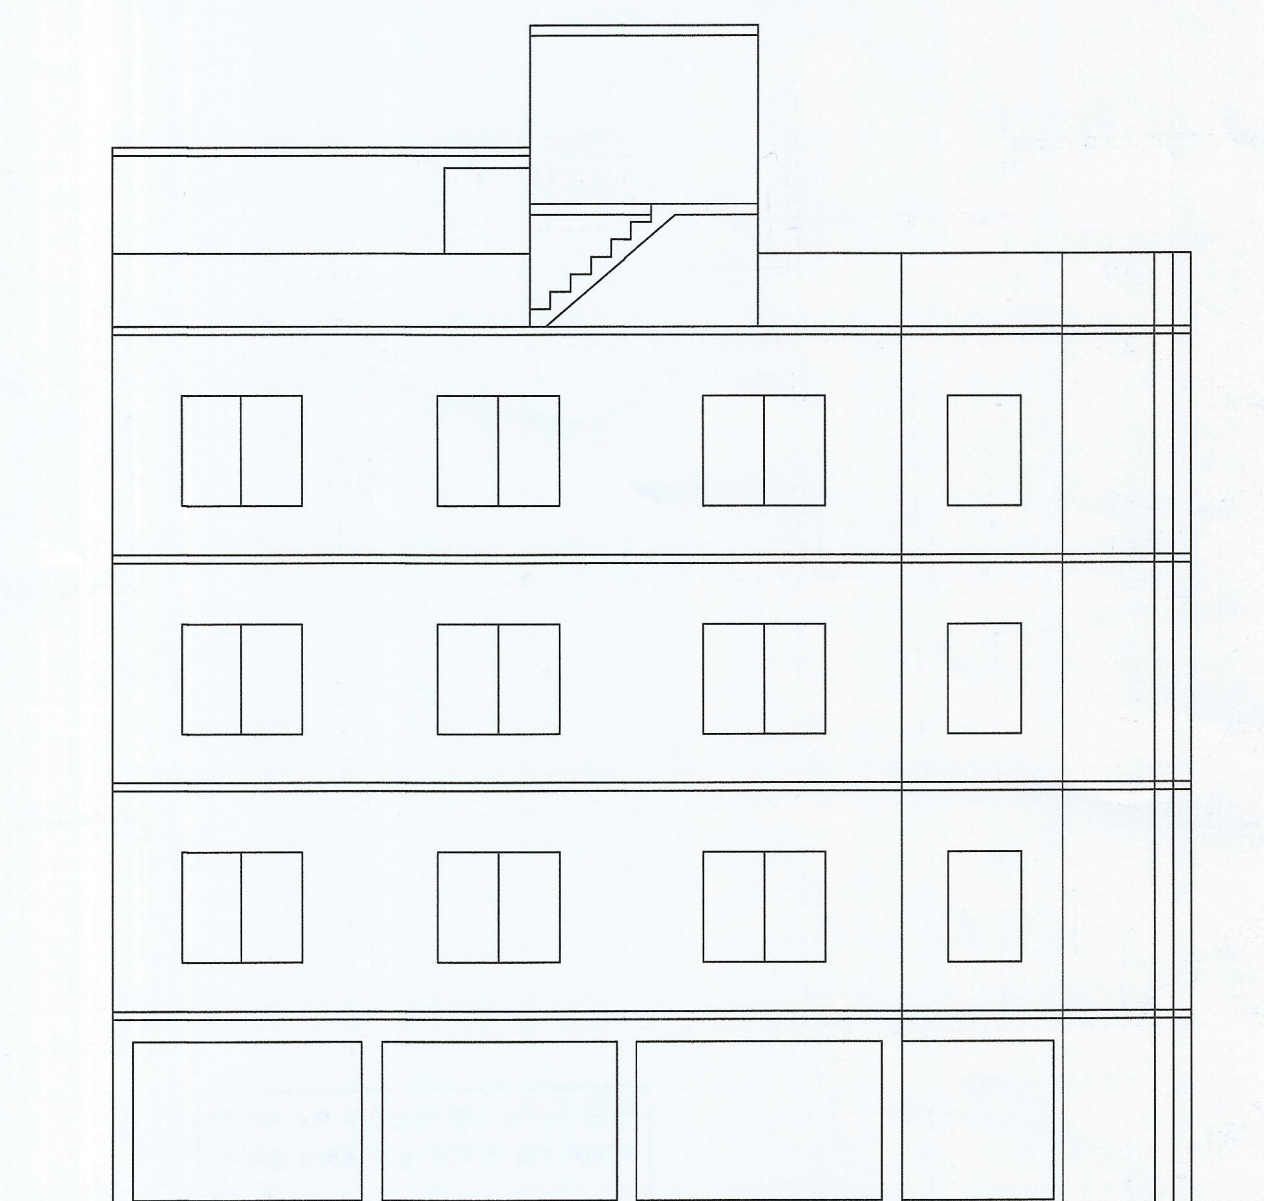

Sanctioned / approved
Chairman
Barasat Municipality

Sub-Assistant Engineer
Barasat Municipality

SCHEDULE OF DOORS & WINDOWS
W : 2'0"X1'6" W1 : 3'0"X4'6"
W2 : 5'0"X4'6"D : 2'6"X6'6" D1 : 3'0"X6'6"

AREA STATEMENT
LAND AREA : 4 K. 00 CH. 00 SQ.FT.(AS PER DEED)
: 3 K. 12 CH. 31 SQ.FT. (PHYSICALLY)
COVERED AREA
GROUND FLOOR : 1410.91 SQ.FT. (CAR PARKING)
: 223.09 SQ.FT. (LIFT&STAIR ROOM)

FIRST FLOOR : 1634.00 SQ.FT.(RESIDENTIAL)
SECOND FLOOR : 1634.00 SQ.FT.(RESIDENTIAL)
THIRD FLOOR : 1634.00 SQ.FT.(RESIDENTIAL)

PROPOSED G+3 STORIED RESIDENTIAL(FLAT) BUILDING
PLAN OF (1) SRI.KAMAL SARKAR,S/O LATE KUMUD
RANJAN SARKAR, (2)SMT.BHARATI SARKAR,W/O LATE
AMAL SARKAR, (3)SMT.BINA HALDAR,W/O SRI.ANANDA
HALDAR, (4)SMT.KARUNA SARKHEL,D/O SMT. KALPANA
MANDAL,(5)SRI. TAPAS GHARAMI, S/O. LATE SANDHYA
GHARAMI,(6) SMT.BAISHAKI SARDAR,(7)SMT. NILAM
SARDAR BOTH D/O. LATE SANDHYA GHARAMI,
AT MOUZA : NOAPARA , J.L. NO. 83 , L.O.P NO. 09 ,
C.S DAG NO. 1182 , WARD NO. 10 , HOLDING NO. 1659,
ARABINDA PALLY , UNDER P.S. AND MUNICIPALITY-
BARASAT , DIST : (N) 24 PARAGANAS.

RAINBOW CONSTRUCTION
Pranay Karmal
Partner

RAINBOW CONSTRUCTION
Tapas Karmal
Partner

SIGNATURE OF OWNERS

PRADIP ROY PRADHAN
(B. Tech. Civil)
Chartered Engineer & Valuer
I.B.S. Barasat Municipality
Lic No. BM/ B-018/ LBS-1
SIGNATURE OF ENGINEER

Sanjay Basu
B.E.(Cal), M.E., F.I.V
Chartered Engineer & Valuer
L.B.S.-I & Structural Engineer-I, KMC

ROY PRADHAN&ASSOCIATES

PLANNER , ESTIMATOR & DESIGNER
BARASAT , KOLKATA -700125

DRAWING NO : RPA/NOV-28/24-1401 SHEET NO: 1/2

বাড়ী নির্মান হয়ে যাওয়ার পর বাড়ীর
সামনে গাছ লাগান ও পরিচ্ছন্ন রাখুন।
বারাসাত পৌরসভা

পার্শ্ববর্তী ড্রেন বা নদীমায় জঞ্জাল
ফেগাবেন না।
বারাসাত পৌরসভা

নিজের স্বার্থেই জল অপচয় বন্ধ
করুন।
বারাসাত পৌরসভা

নিজের স্বার্থেই পরিবেশ দূষণ প্রতিরোধ
করুন ও করান।
বারাসাত পৌরসভা

Municipal Office will be informed
within one month from the date
of completion.

Barasat Municipality

This building Plan is valid
for three years from the
date of sanction

Barasat Municipality

Construction will be strictly
as per sanctioned plan

Barasat Municipality