


PLAN

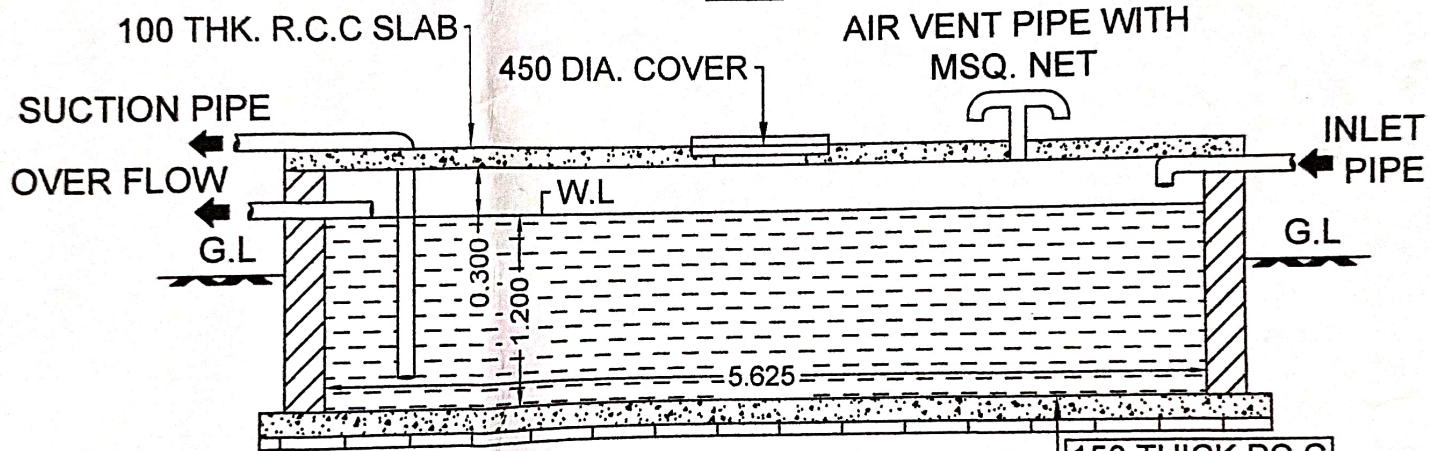

SECTION

CAPACITY - 13500 LTRS.

150 THICK P.C.C
75 THIK B.F.S

UNDER GROUND WATER RESERVOIR DETAILS (FOR 100 USERS)

(SCALE 1:50)

16.923 [55'-6"]