


3

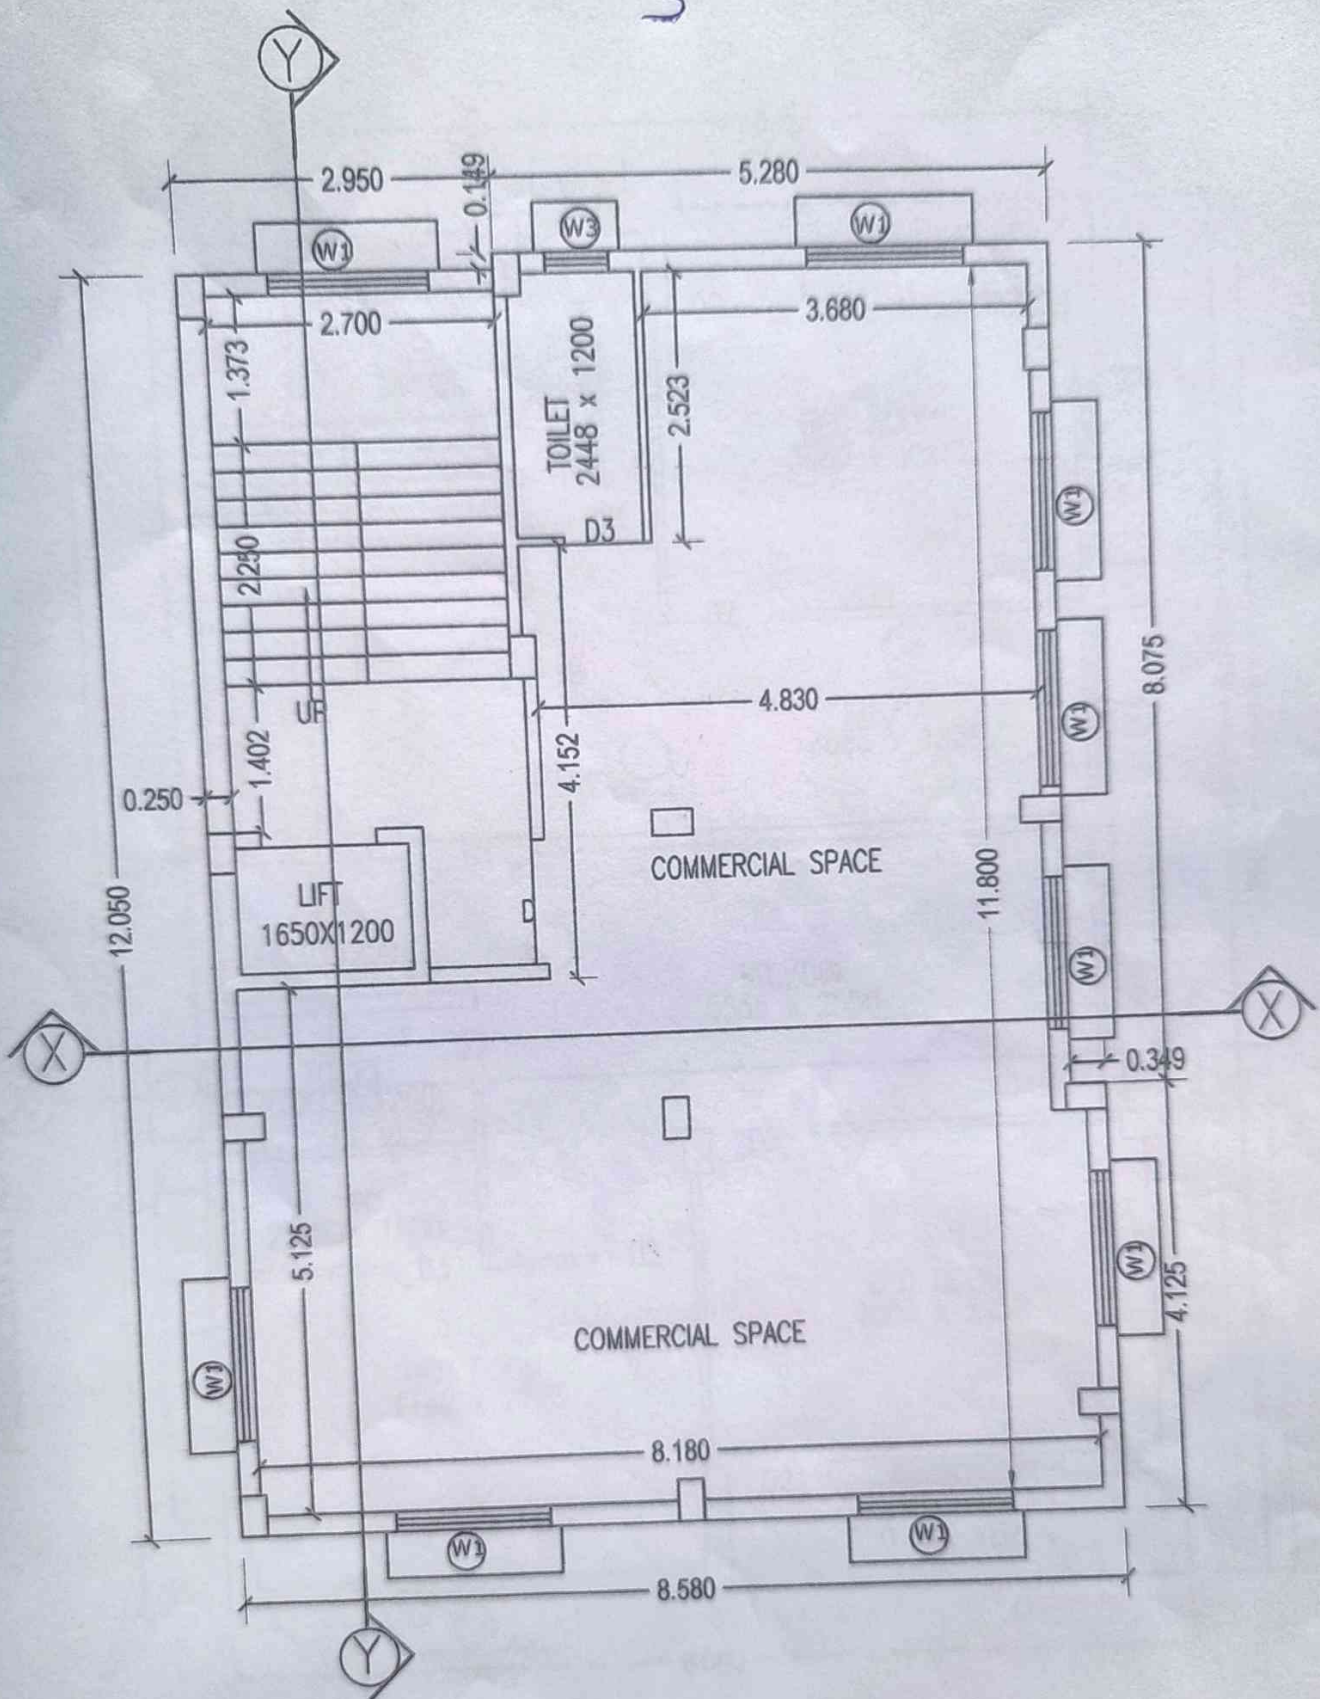


S.M. ENTERPRISE

Sagar Mandal
Proprietor

1ST. FLOOR PLAN

SCALE - 1:100

PRODUCED BY AN AUTODESK EDUCATIONAL PRODUCT

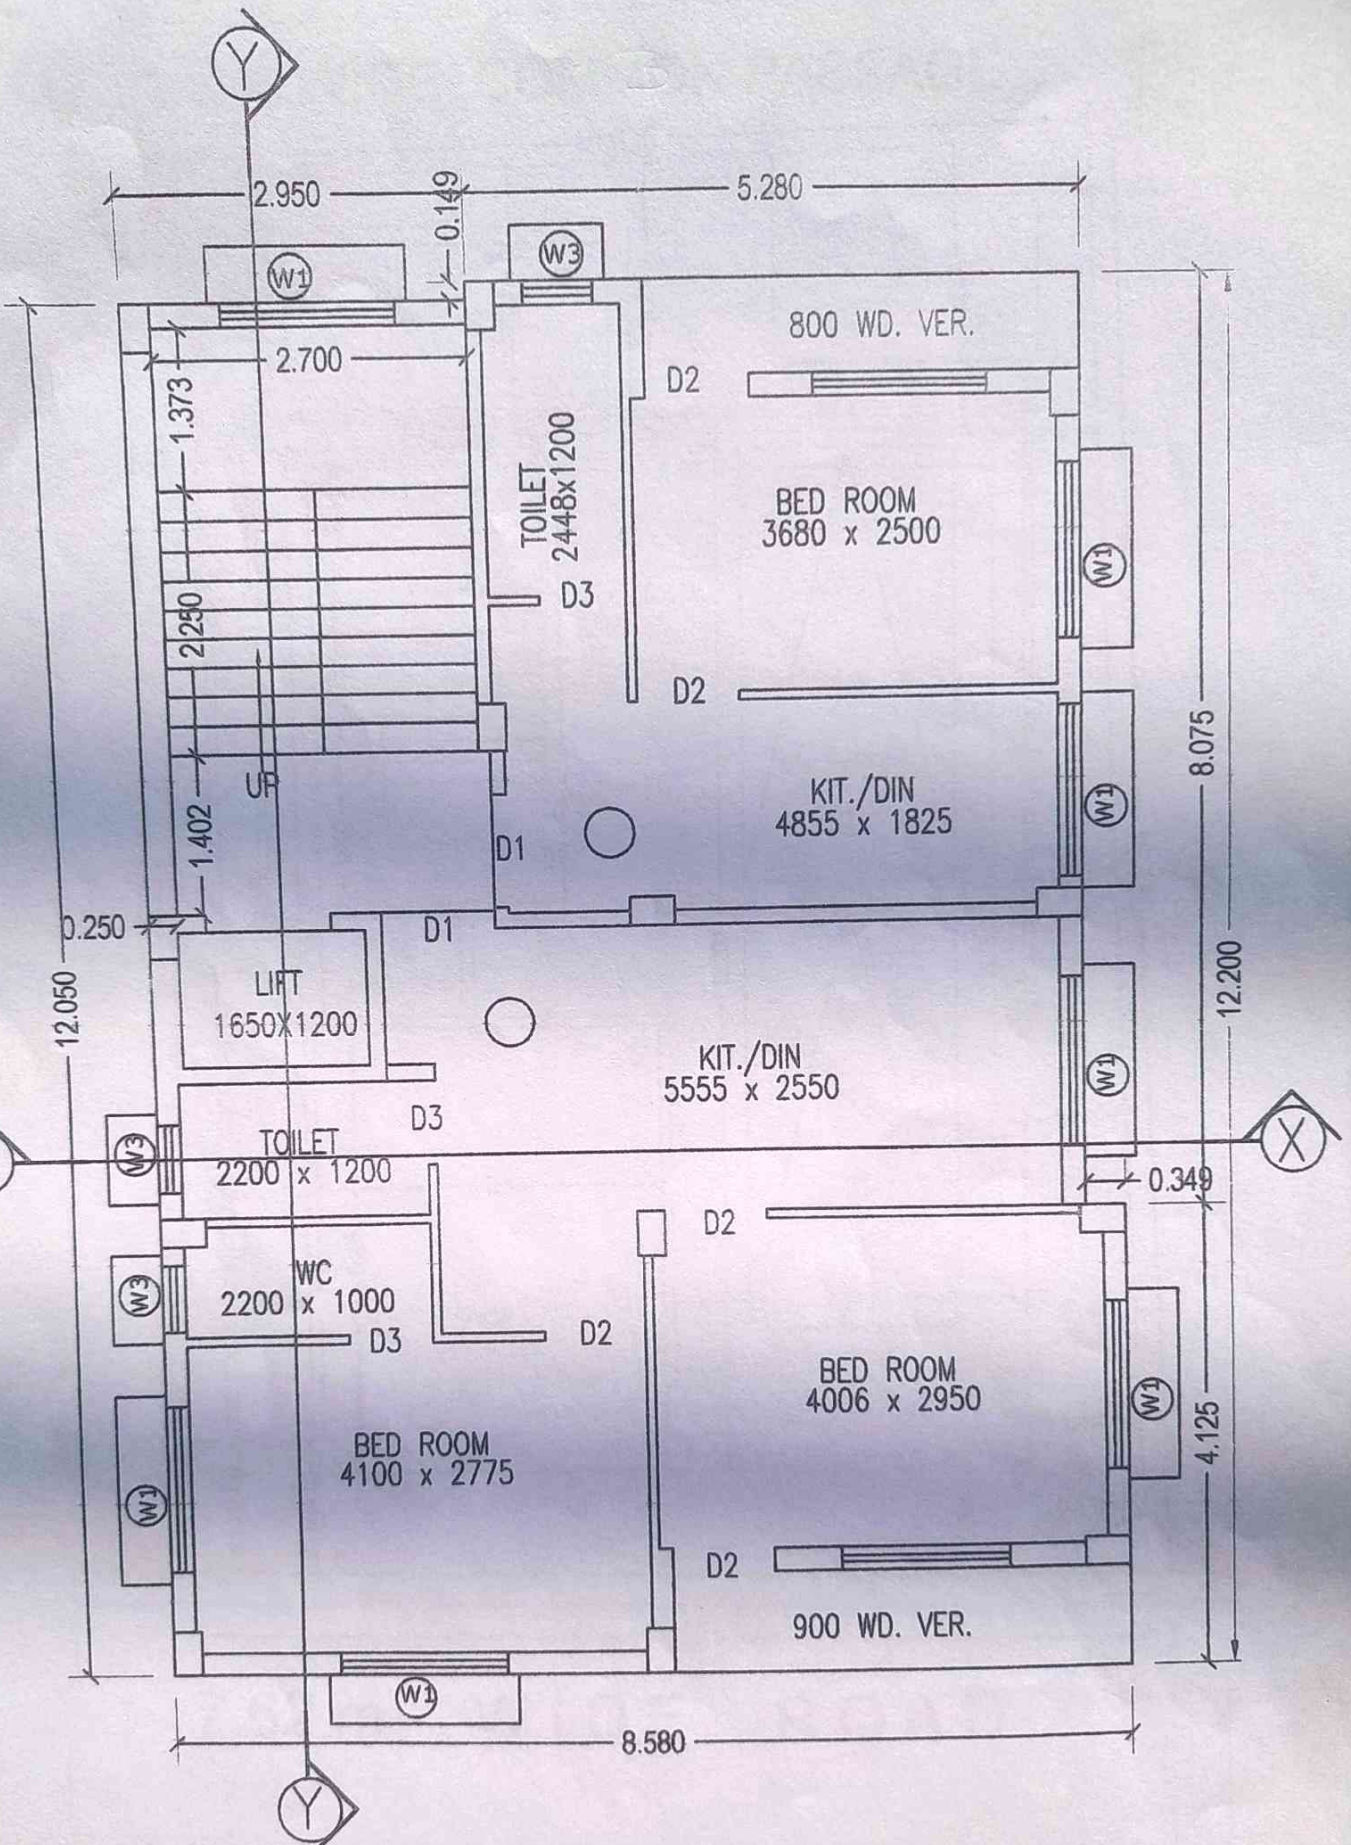


S.M. ENTERPRISE

Sagar Mandal

Proprietor

2ND. & 3RD. FLOOR PLAN

SCALE — 1:100

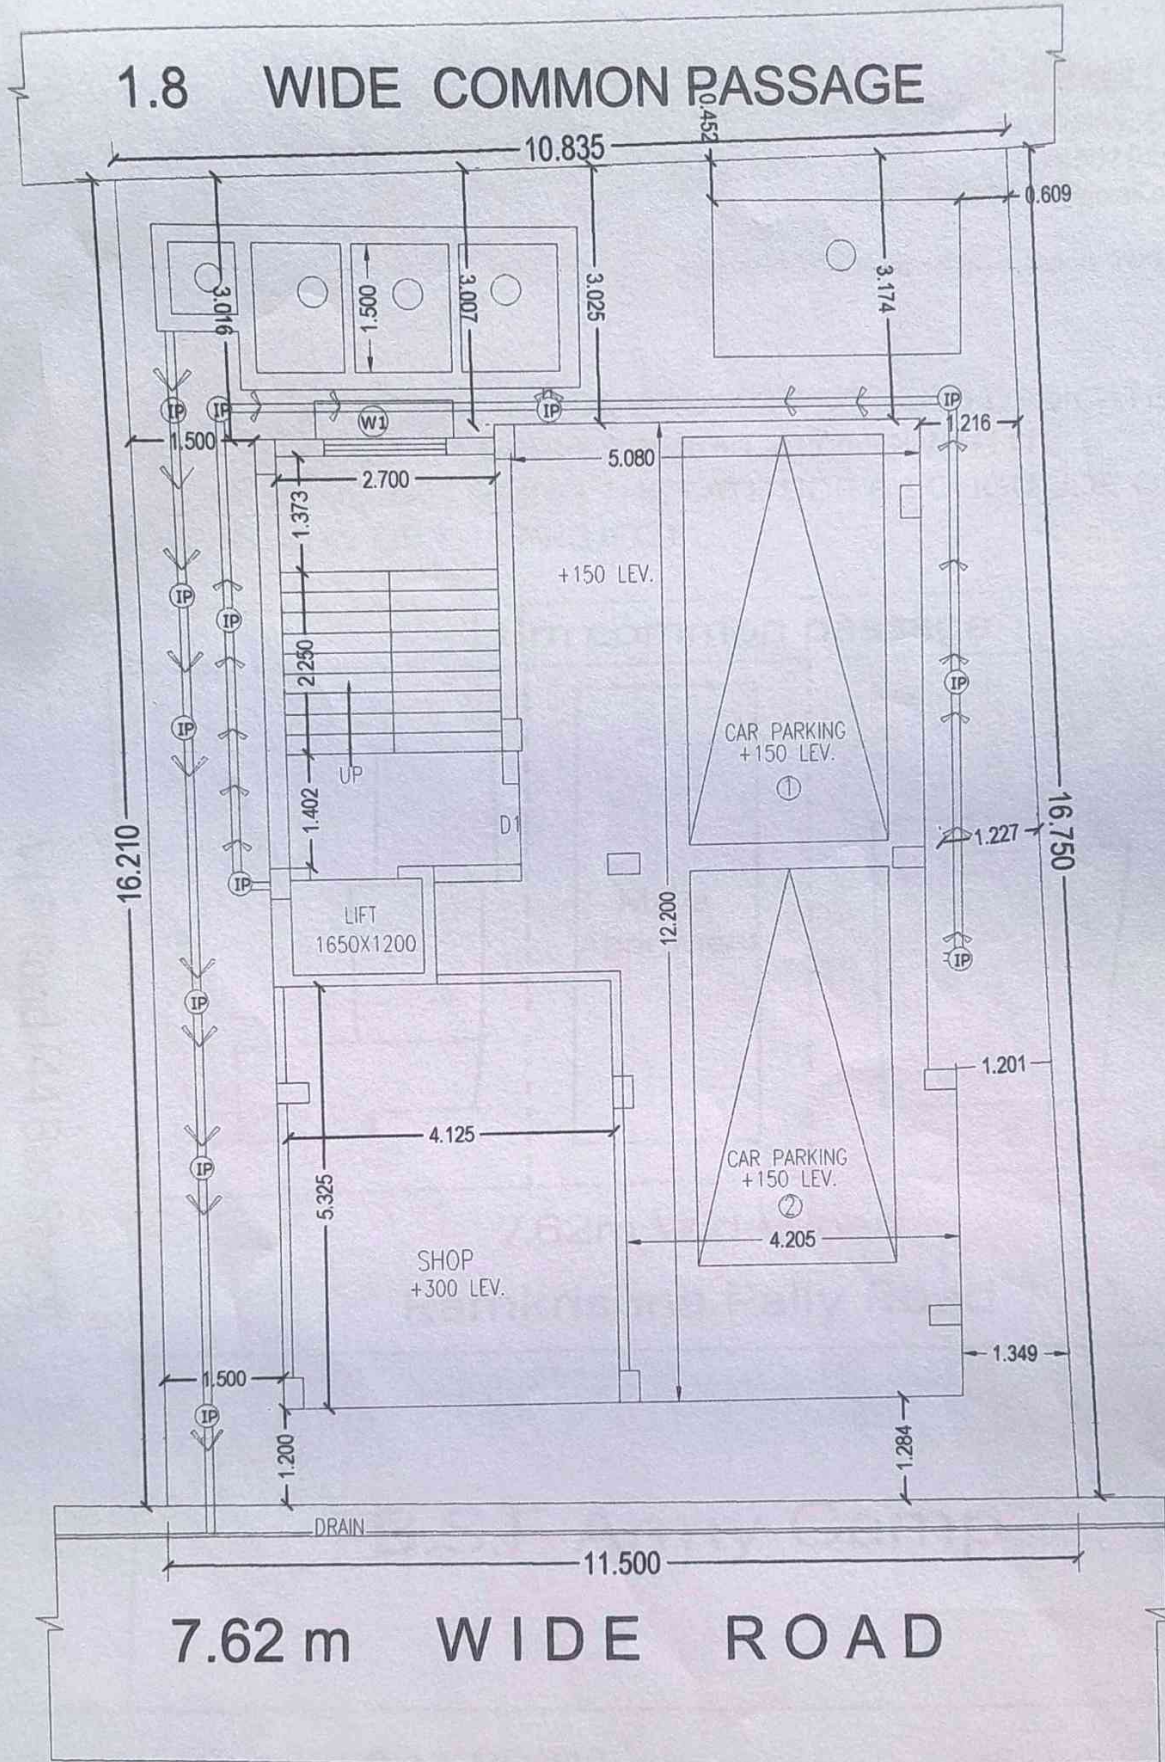

S.M. ENTERPRISE

Sagar Mandal
Proprietor

GROUND FLOOR PLAN

SCALE - 1:100