




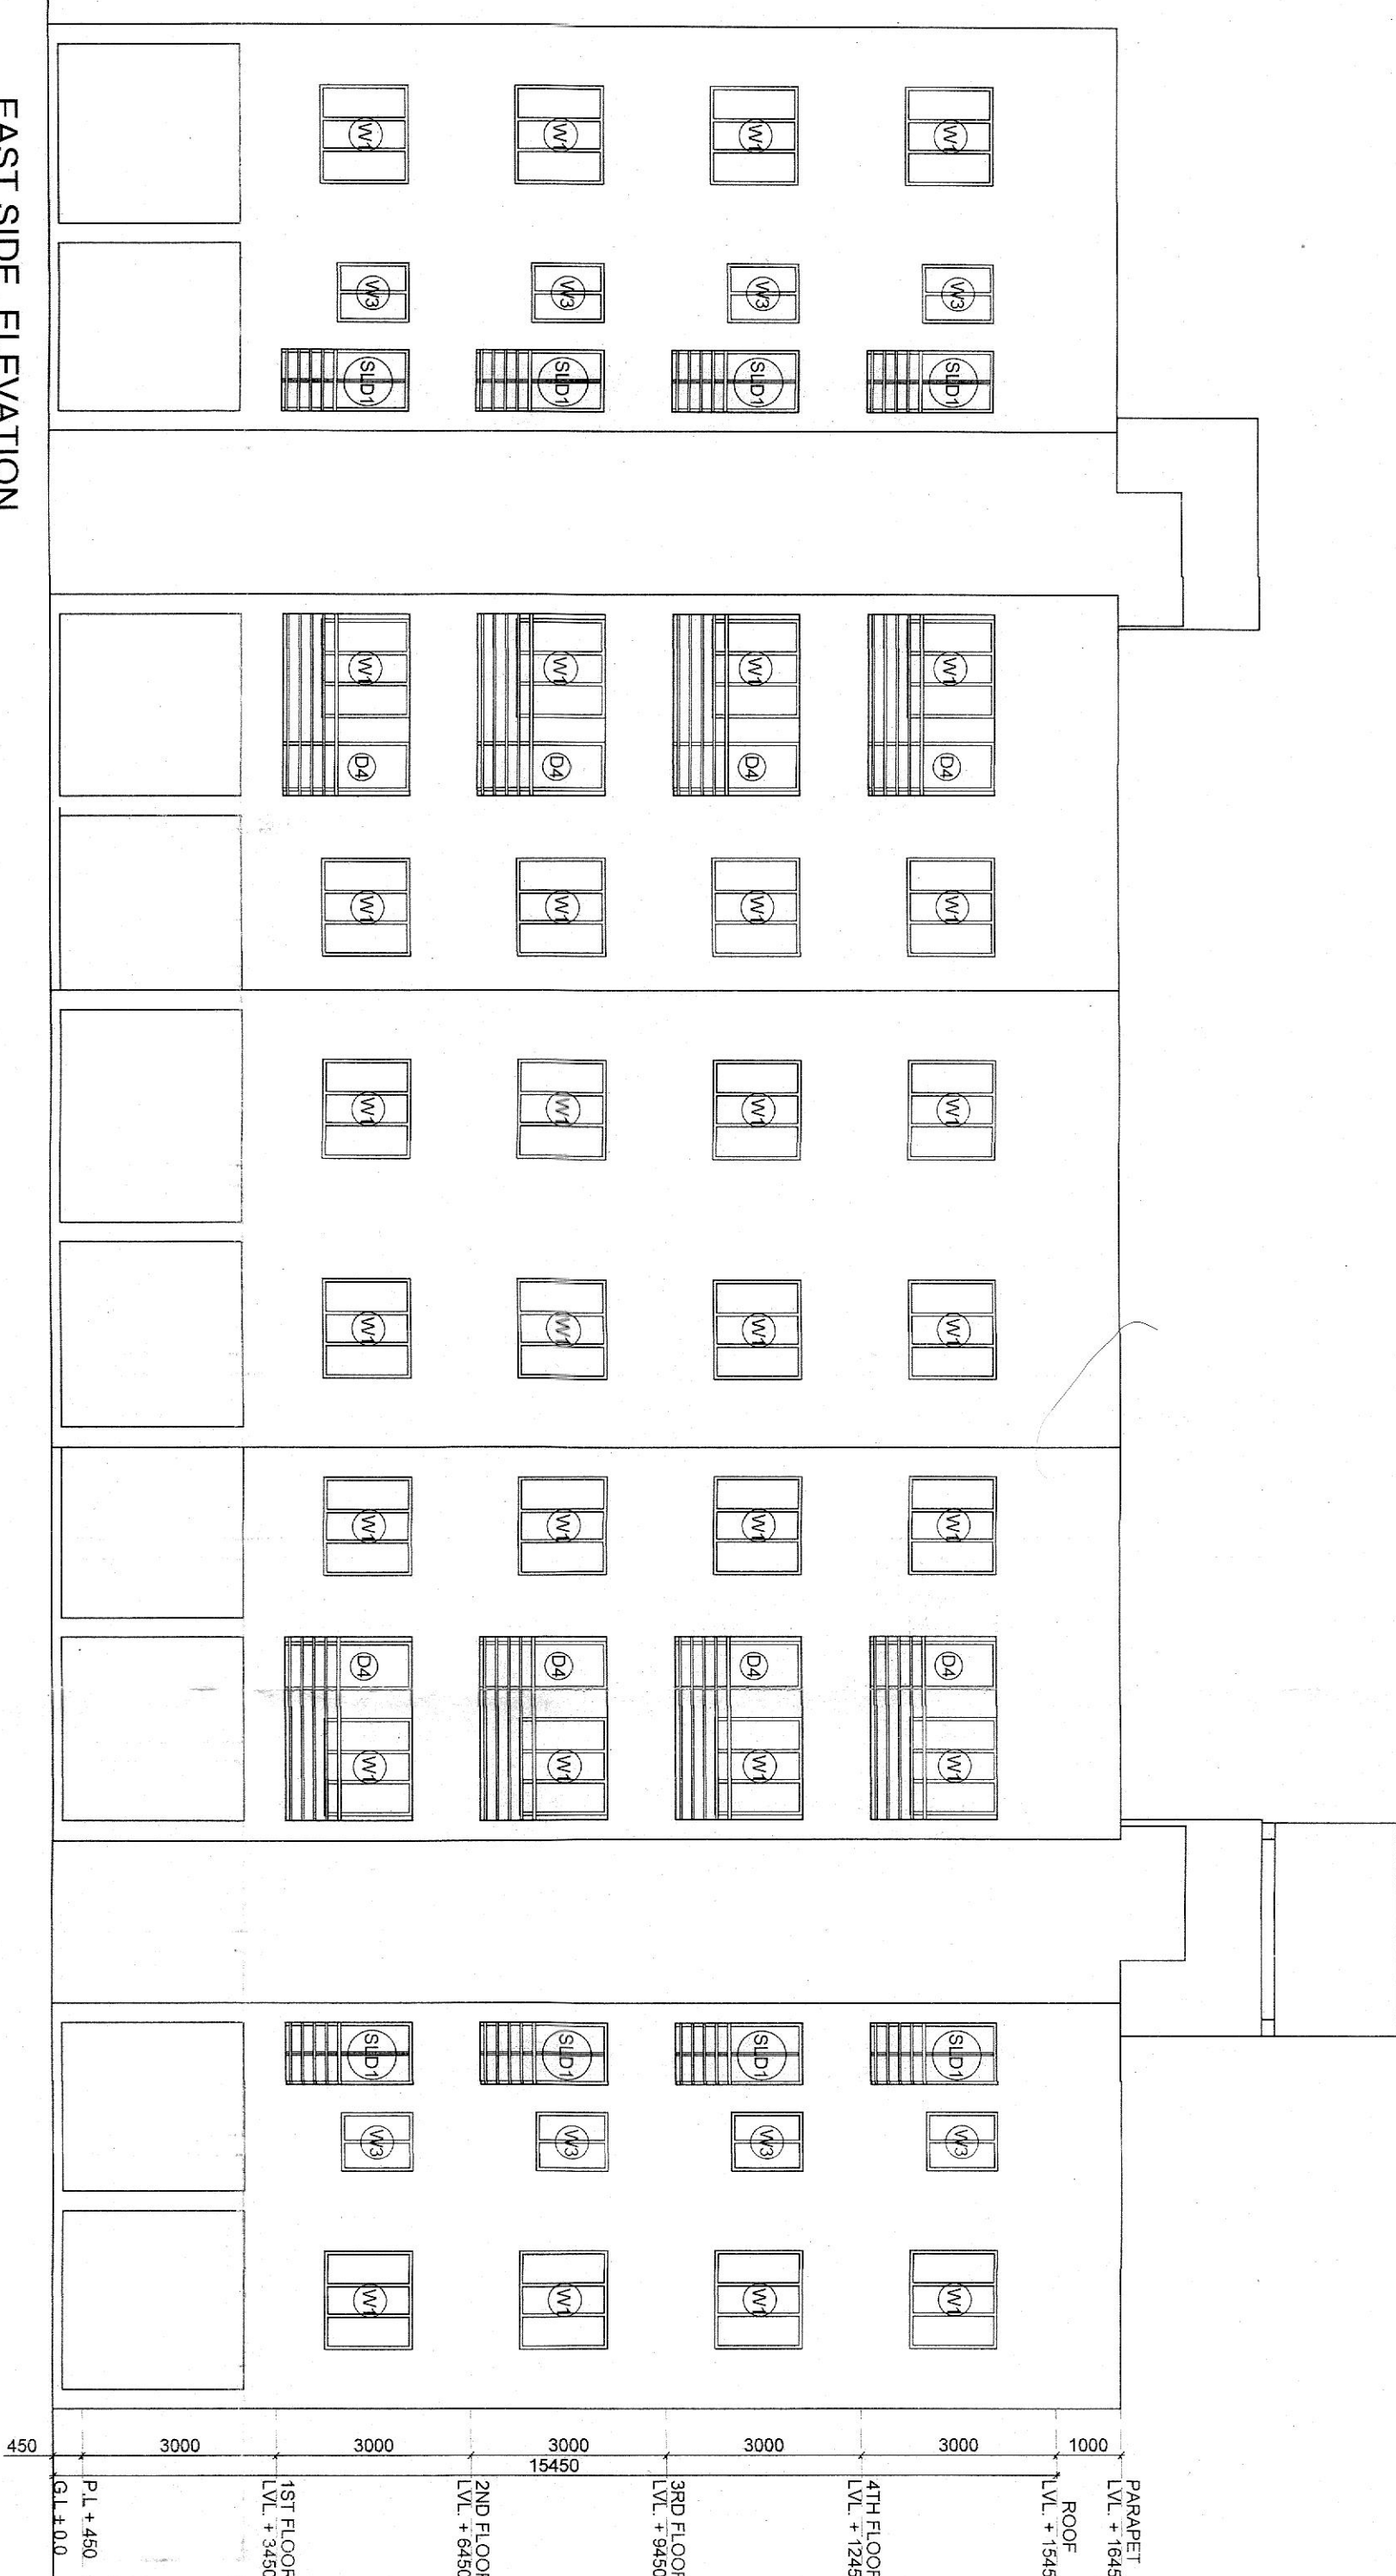


EAST SIDE ELEVATION
BLOCK - A1 (G+4)

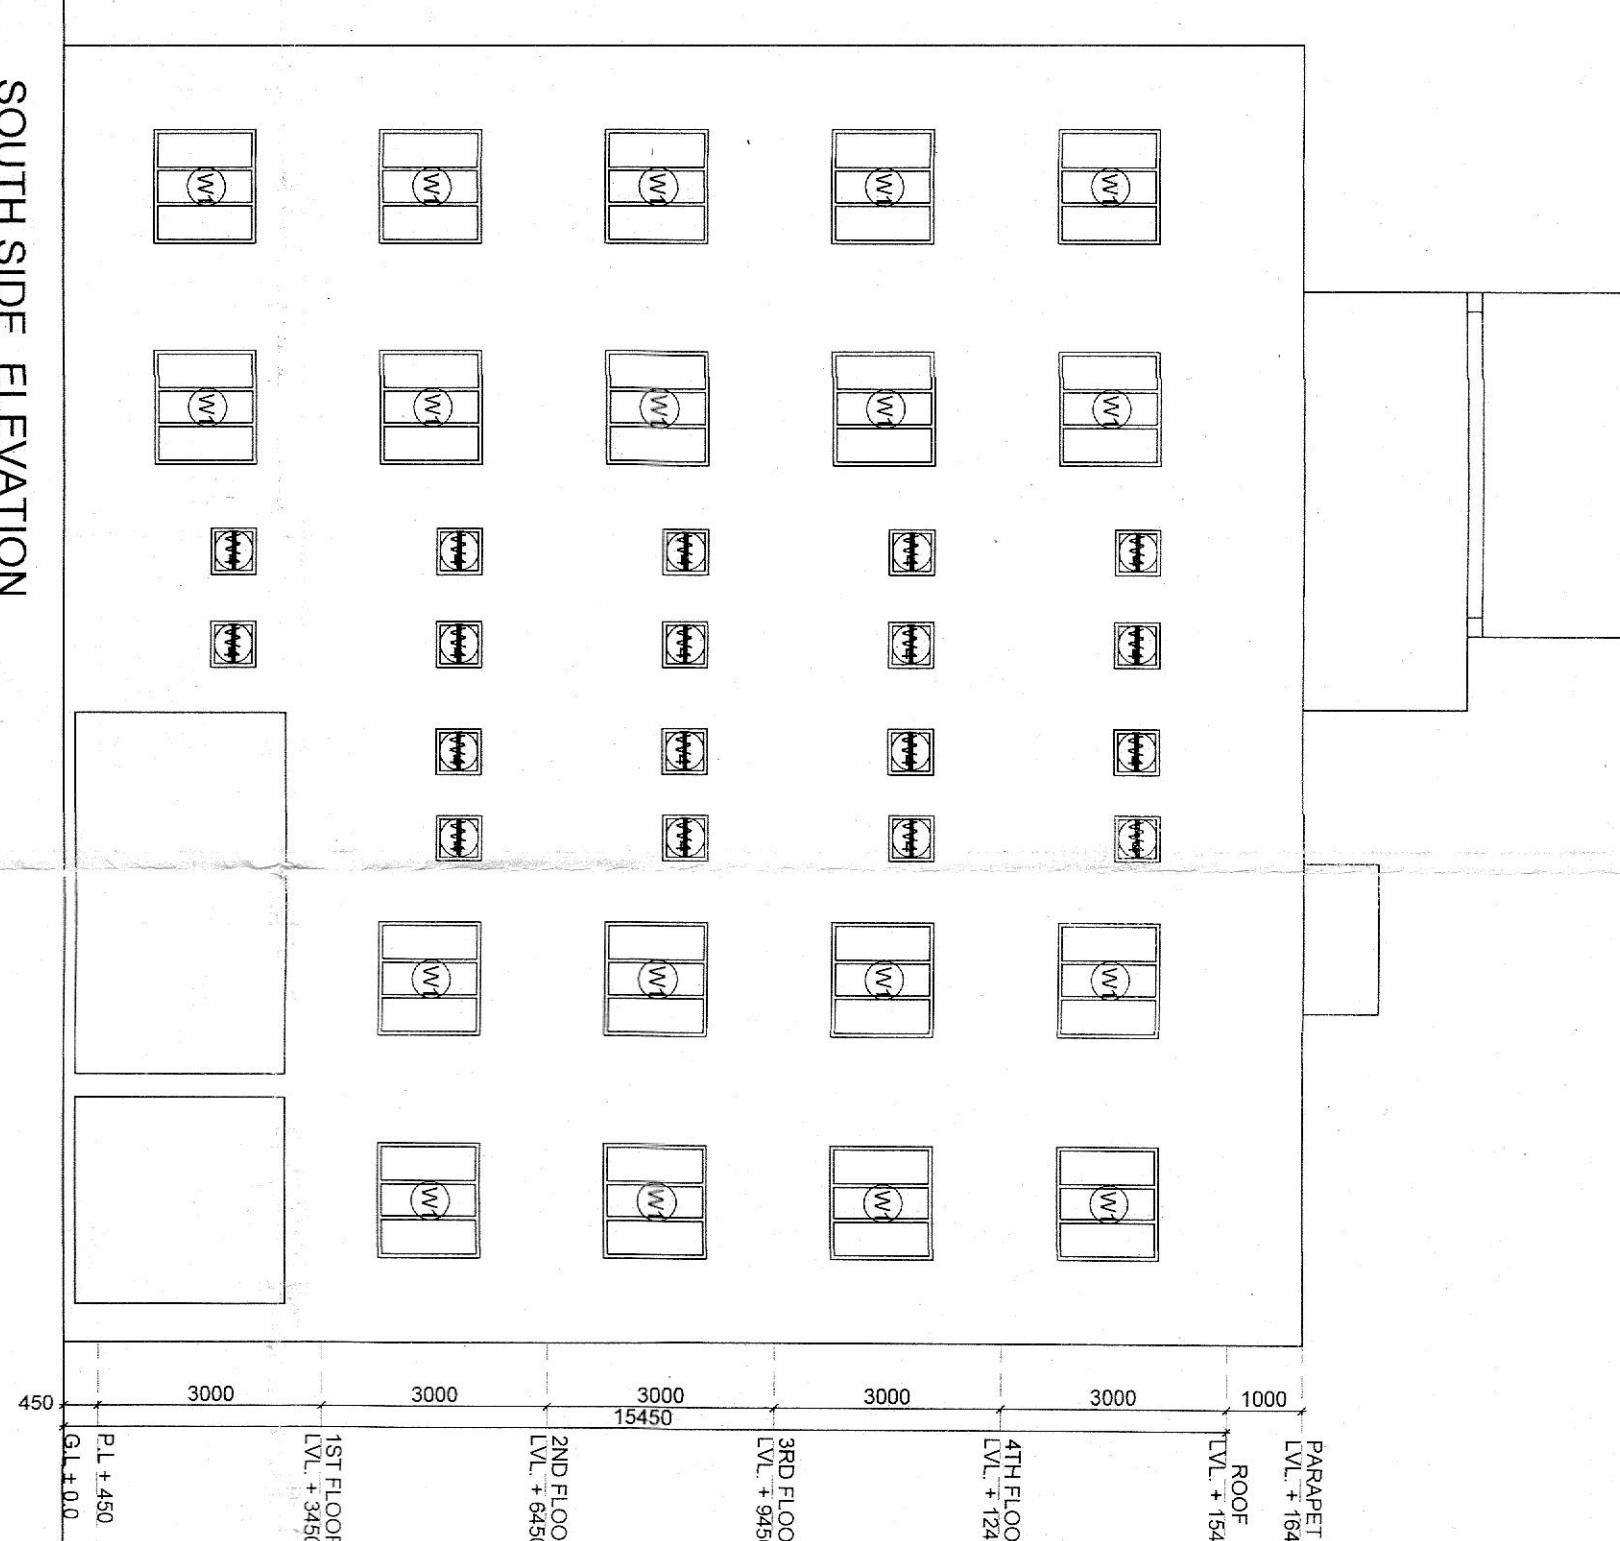


SOUTH SIDE ELEVATION
BLOCK - A1 (G+4)

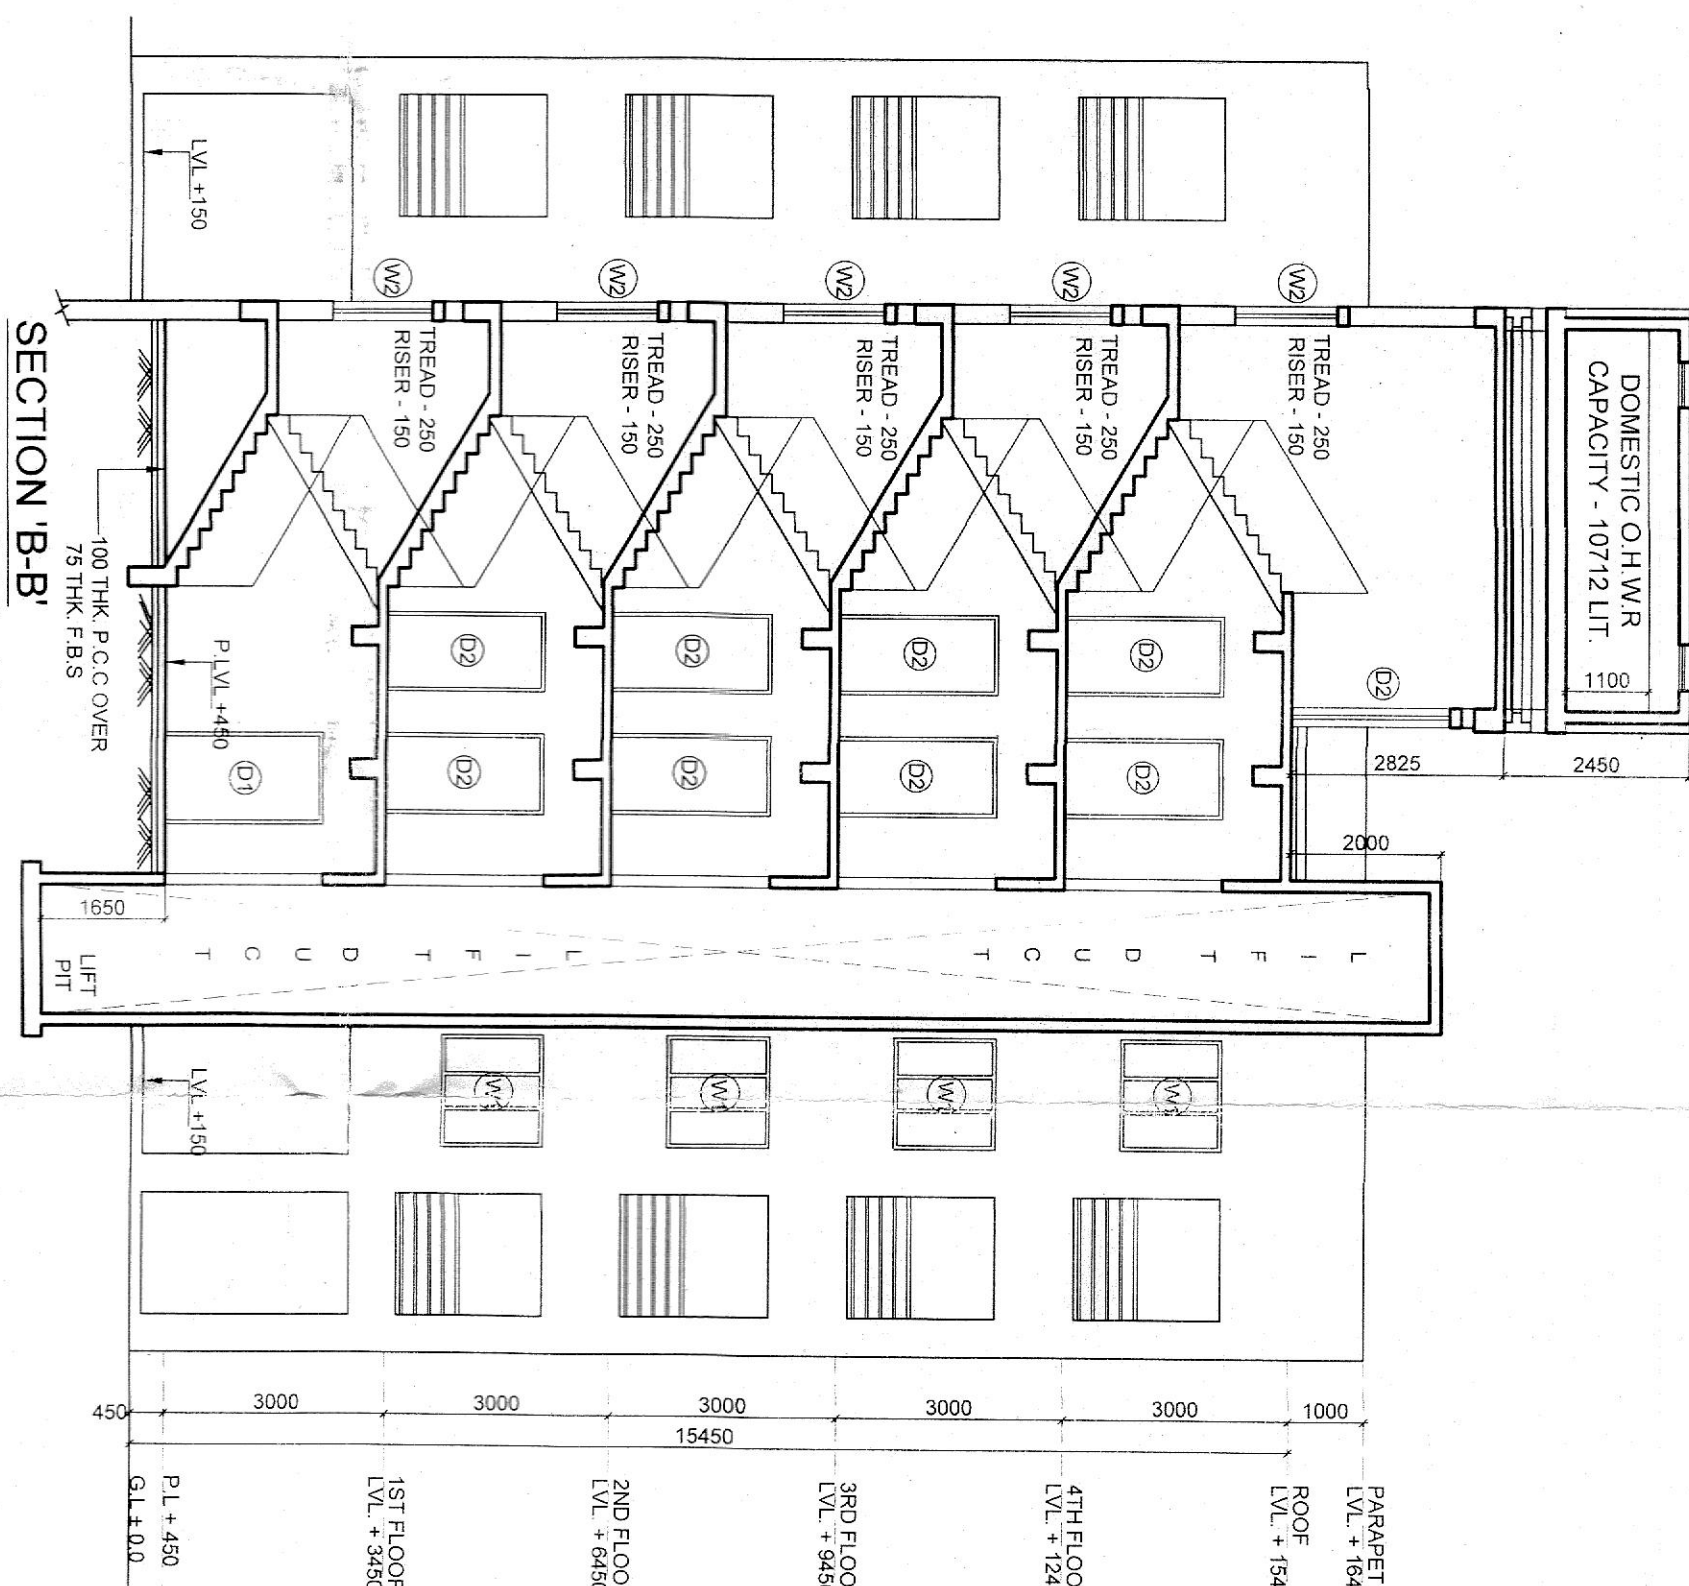


SECTION B-B
BLOCK - A1 (G+4)

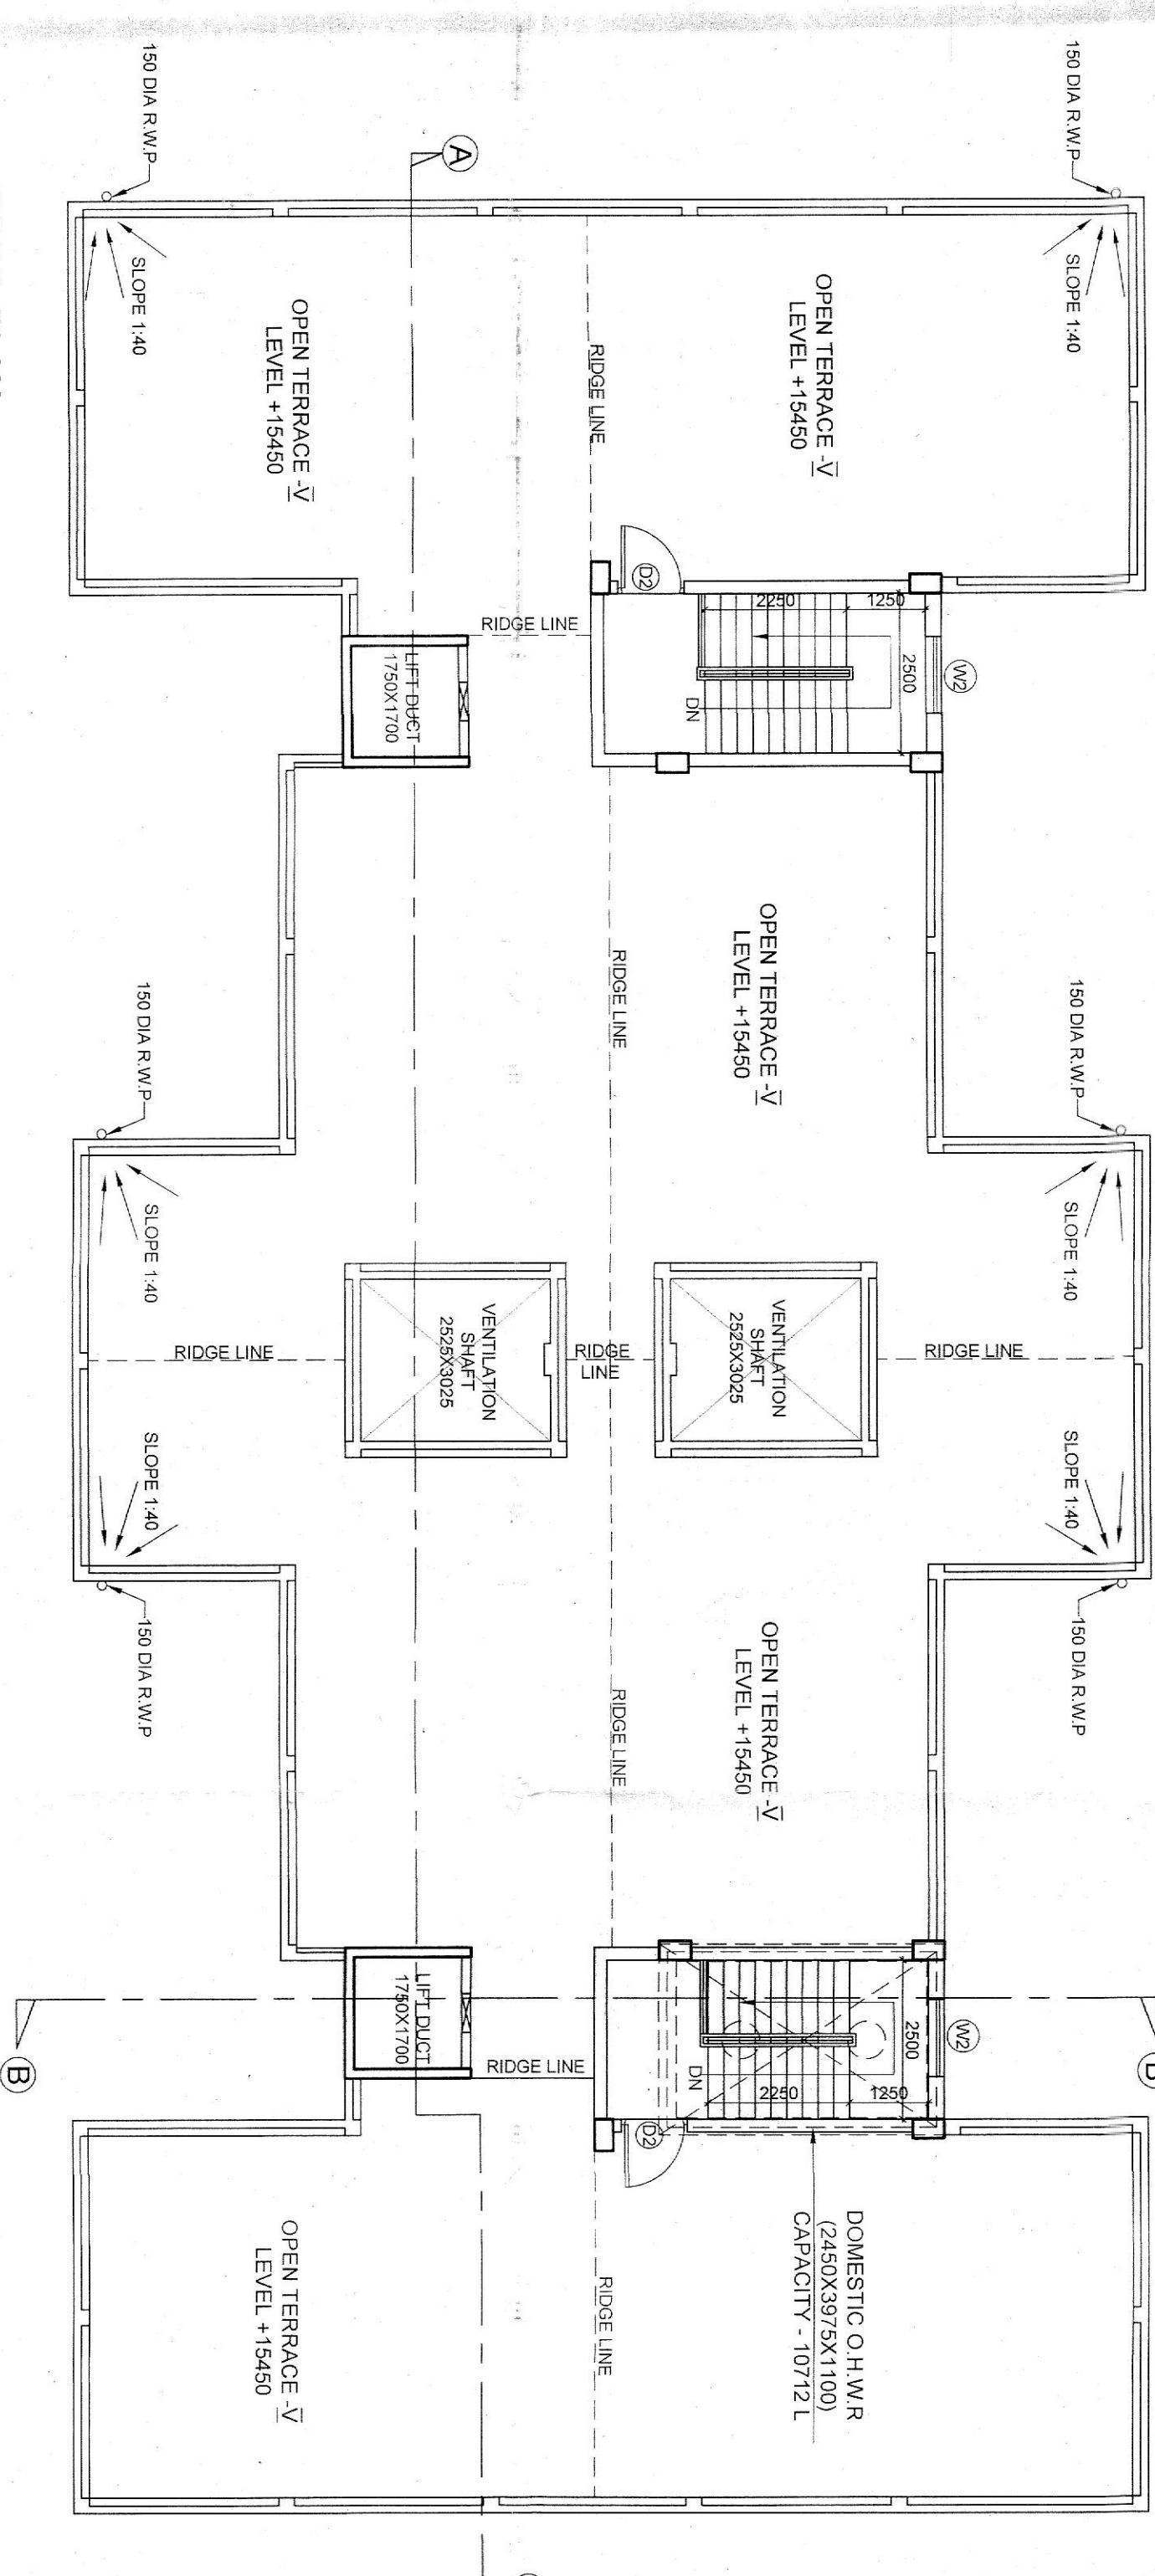


ROOF PLAN
BLOCK - A1 (G+4)

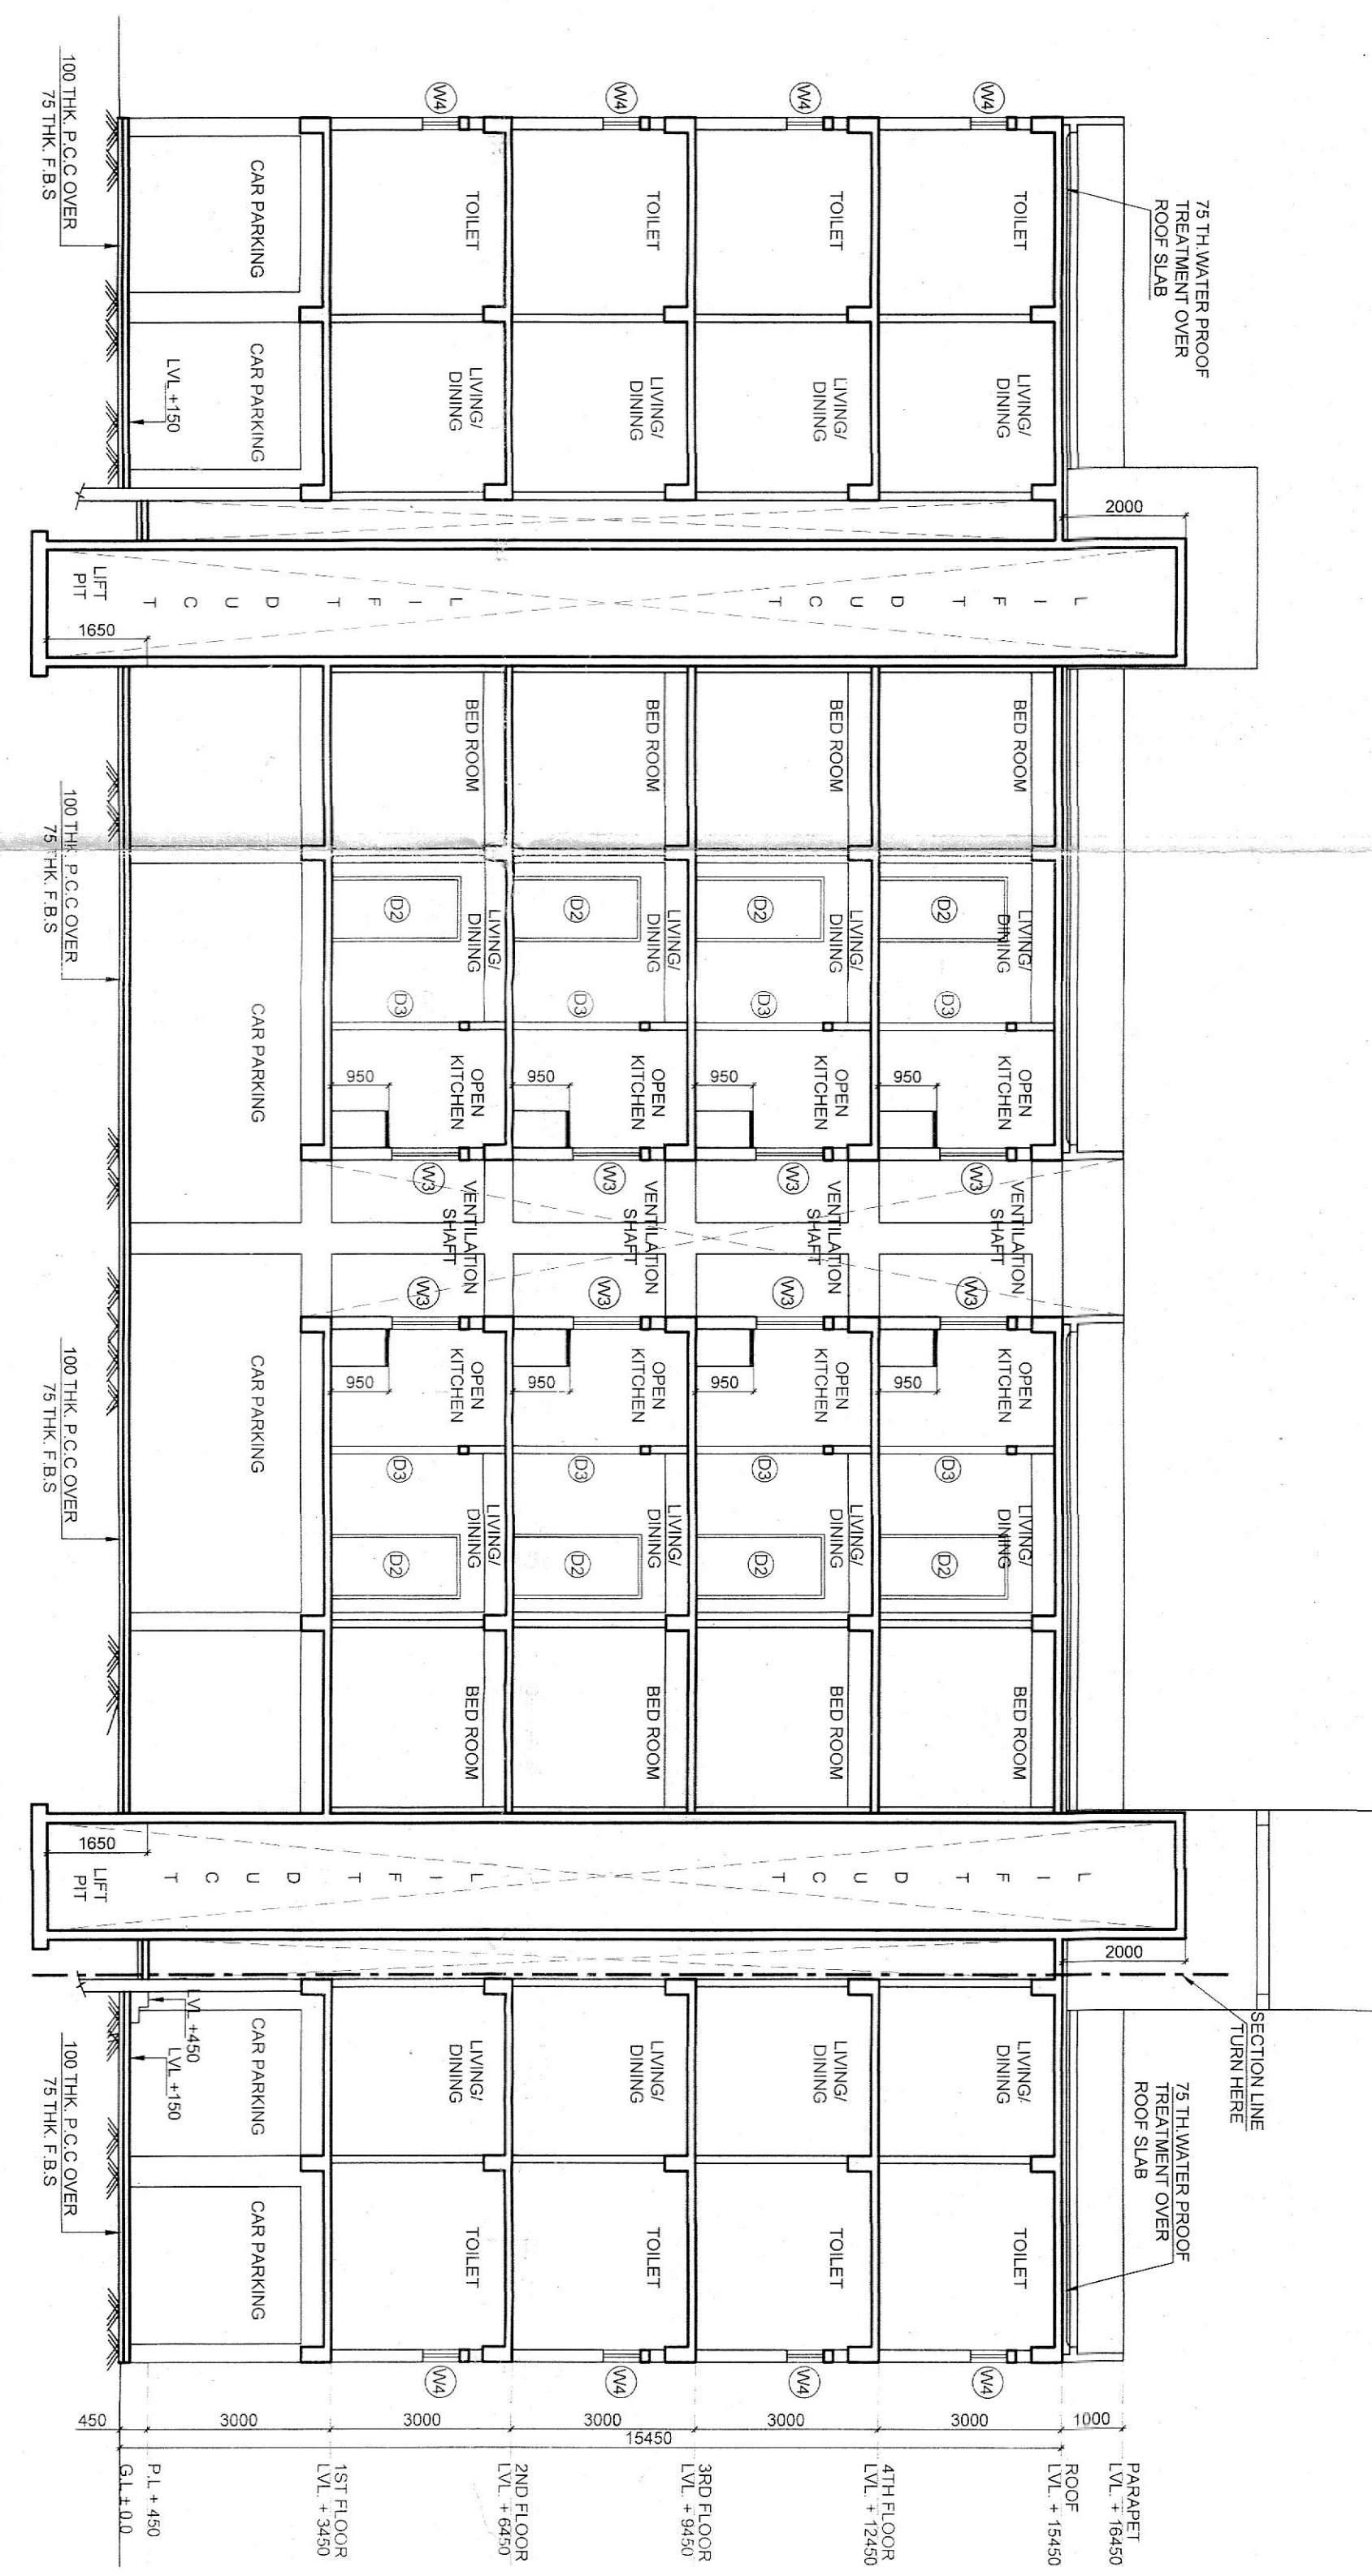

SECTION A-A
BLOCK - A1 (G+4)

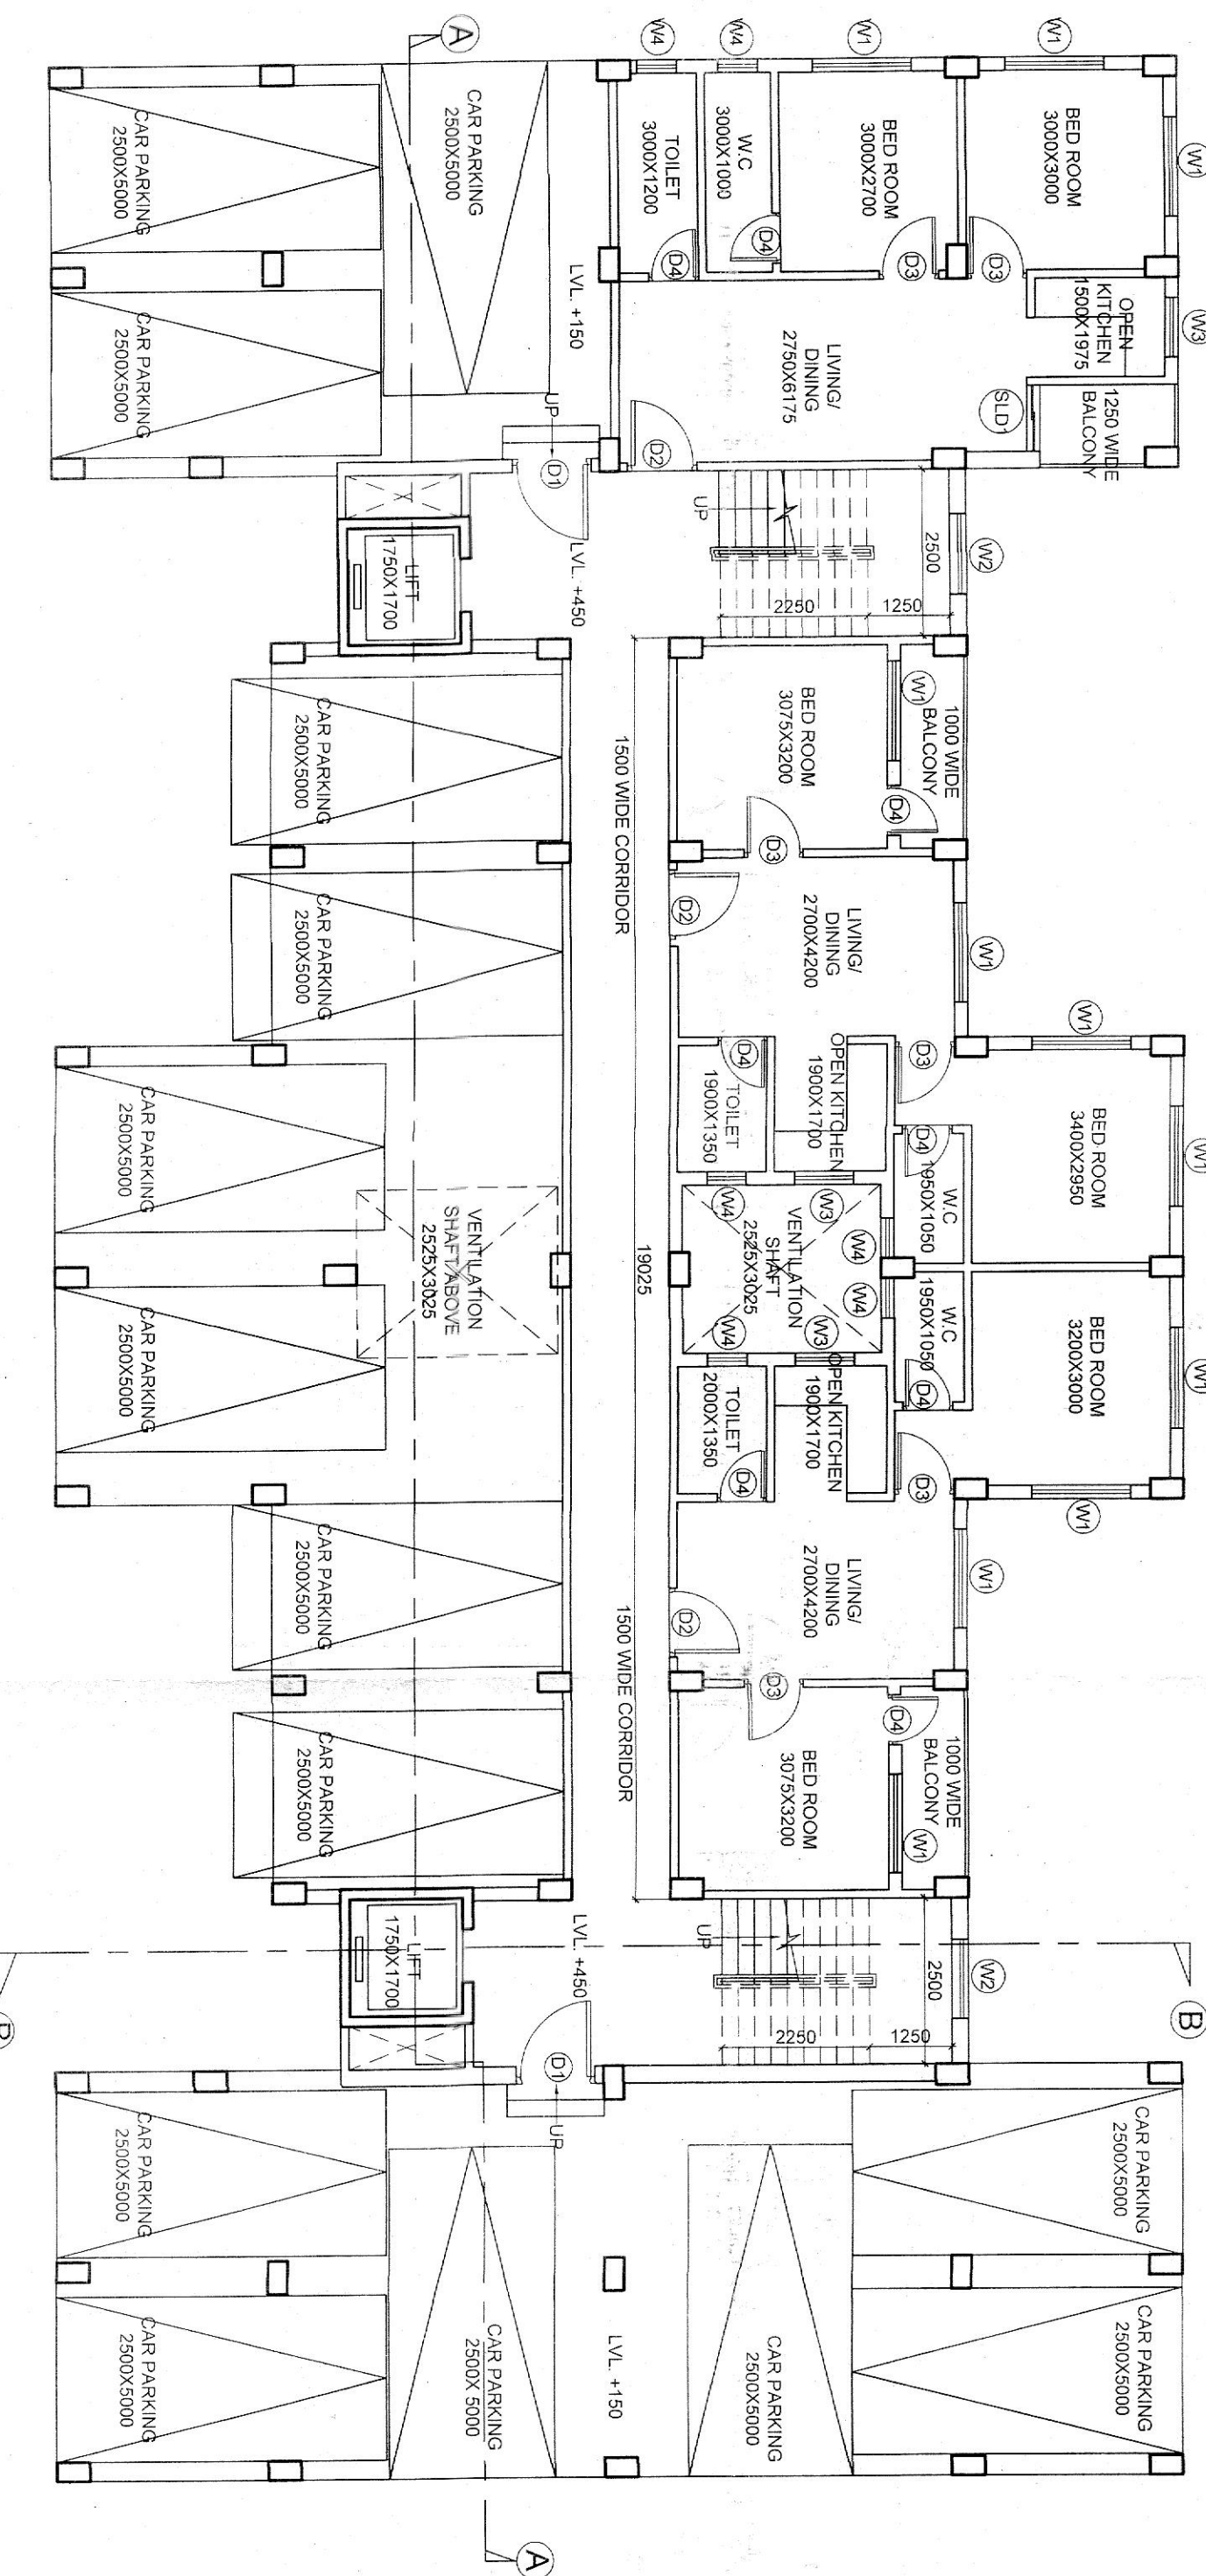

GROUND FLOOR PLAN
BLOCK - A1 (G+4)

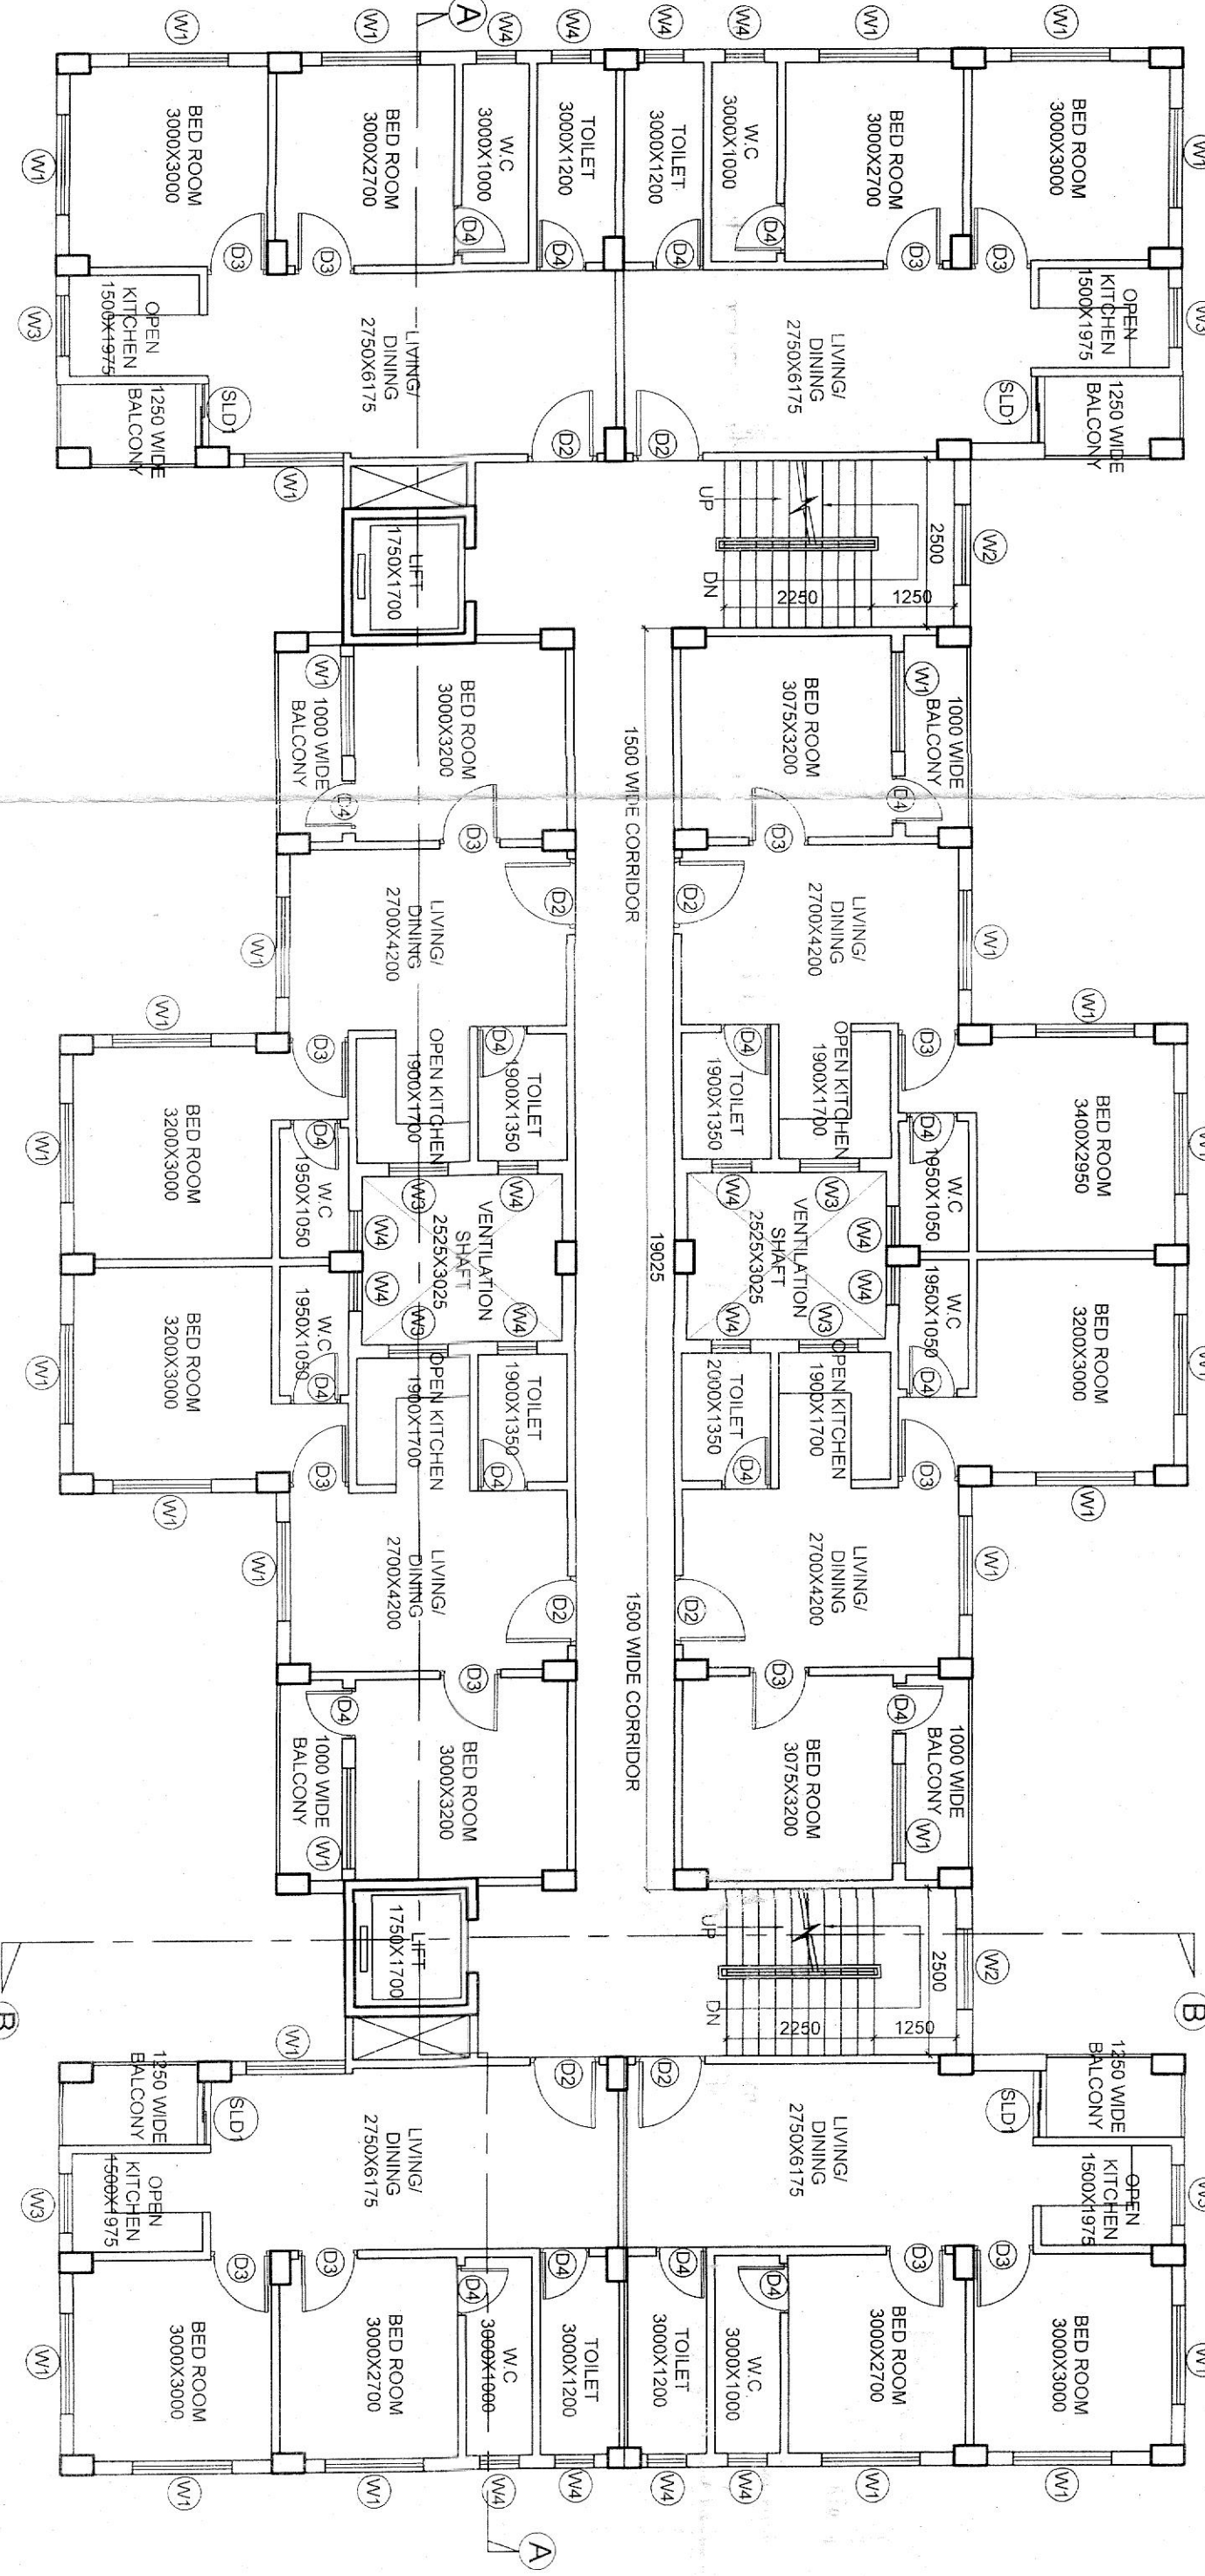

TYPICAL FLOOR PLAN (1ST TO 4TH)
BLOCK - A1 (G+4)


REVISED SANCTIONED PLAN
S/N No. 551/1971/2014

DOOR AND WINDOW SCHEDULE :-									

SANCTION DRAWING
PROPOSED BUILDING

PROJECT :
PROPOSED G+4 STORED AFFORDABLE HOUSING COMPLEX AT
MOS. - 1221, 1602, 1603, 1604,