


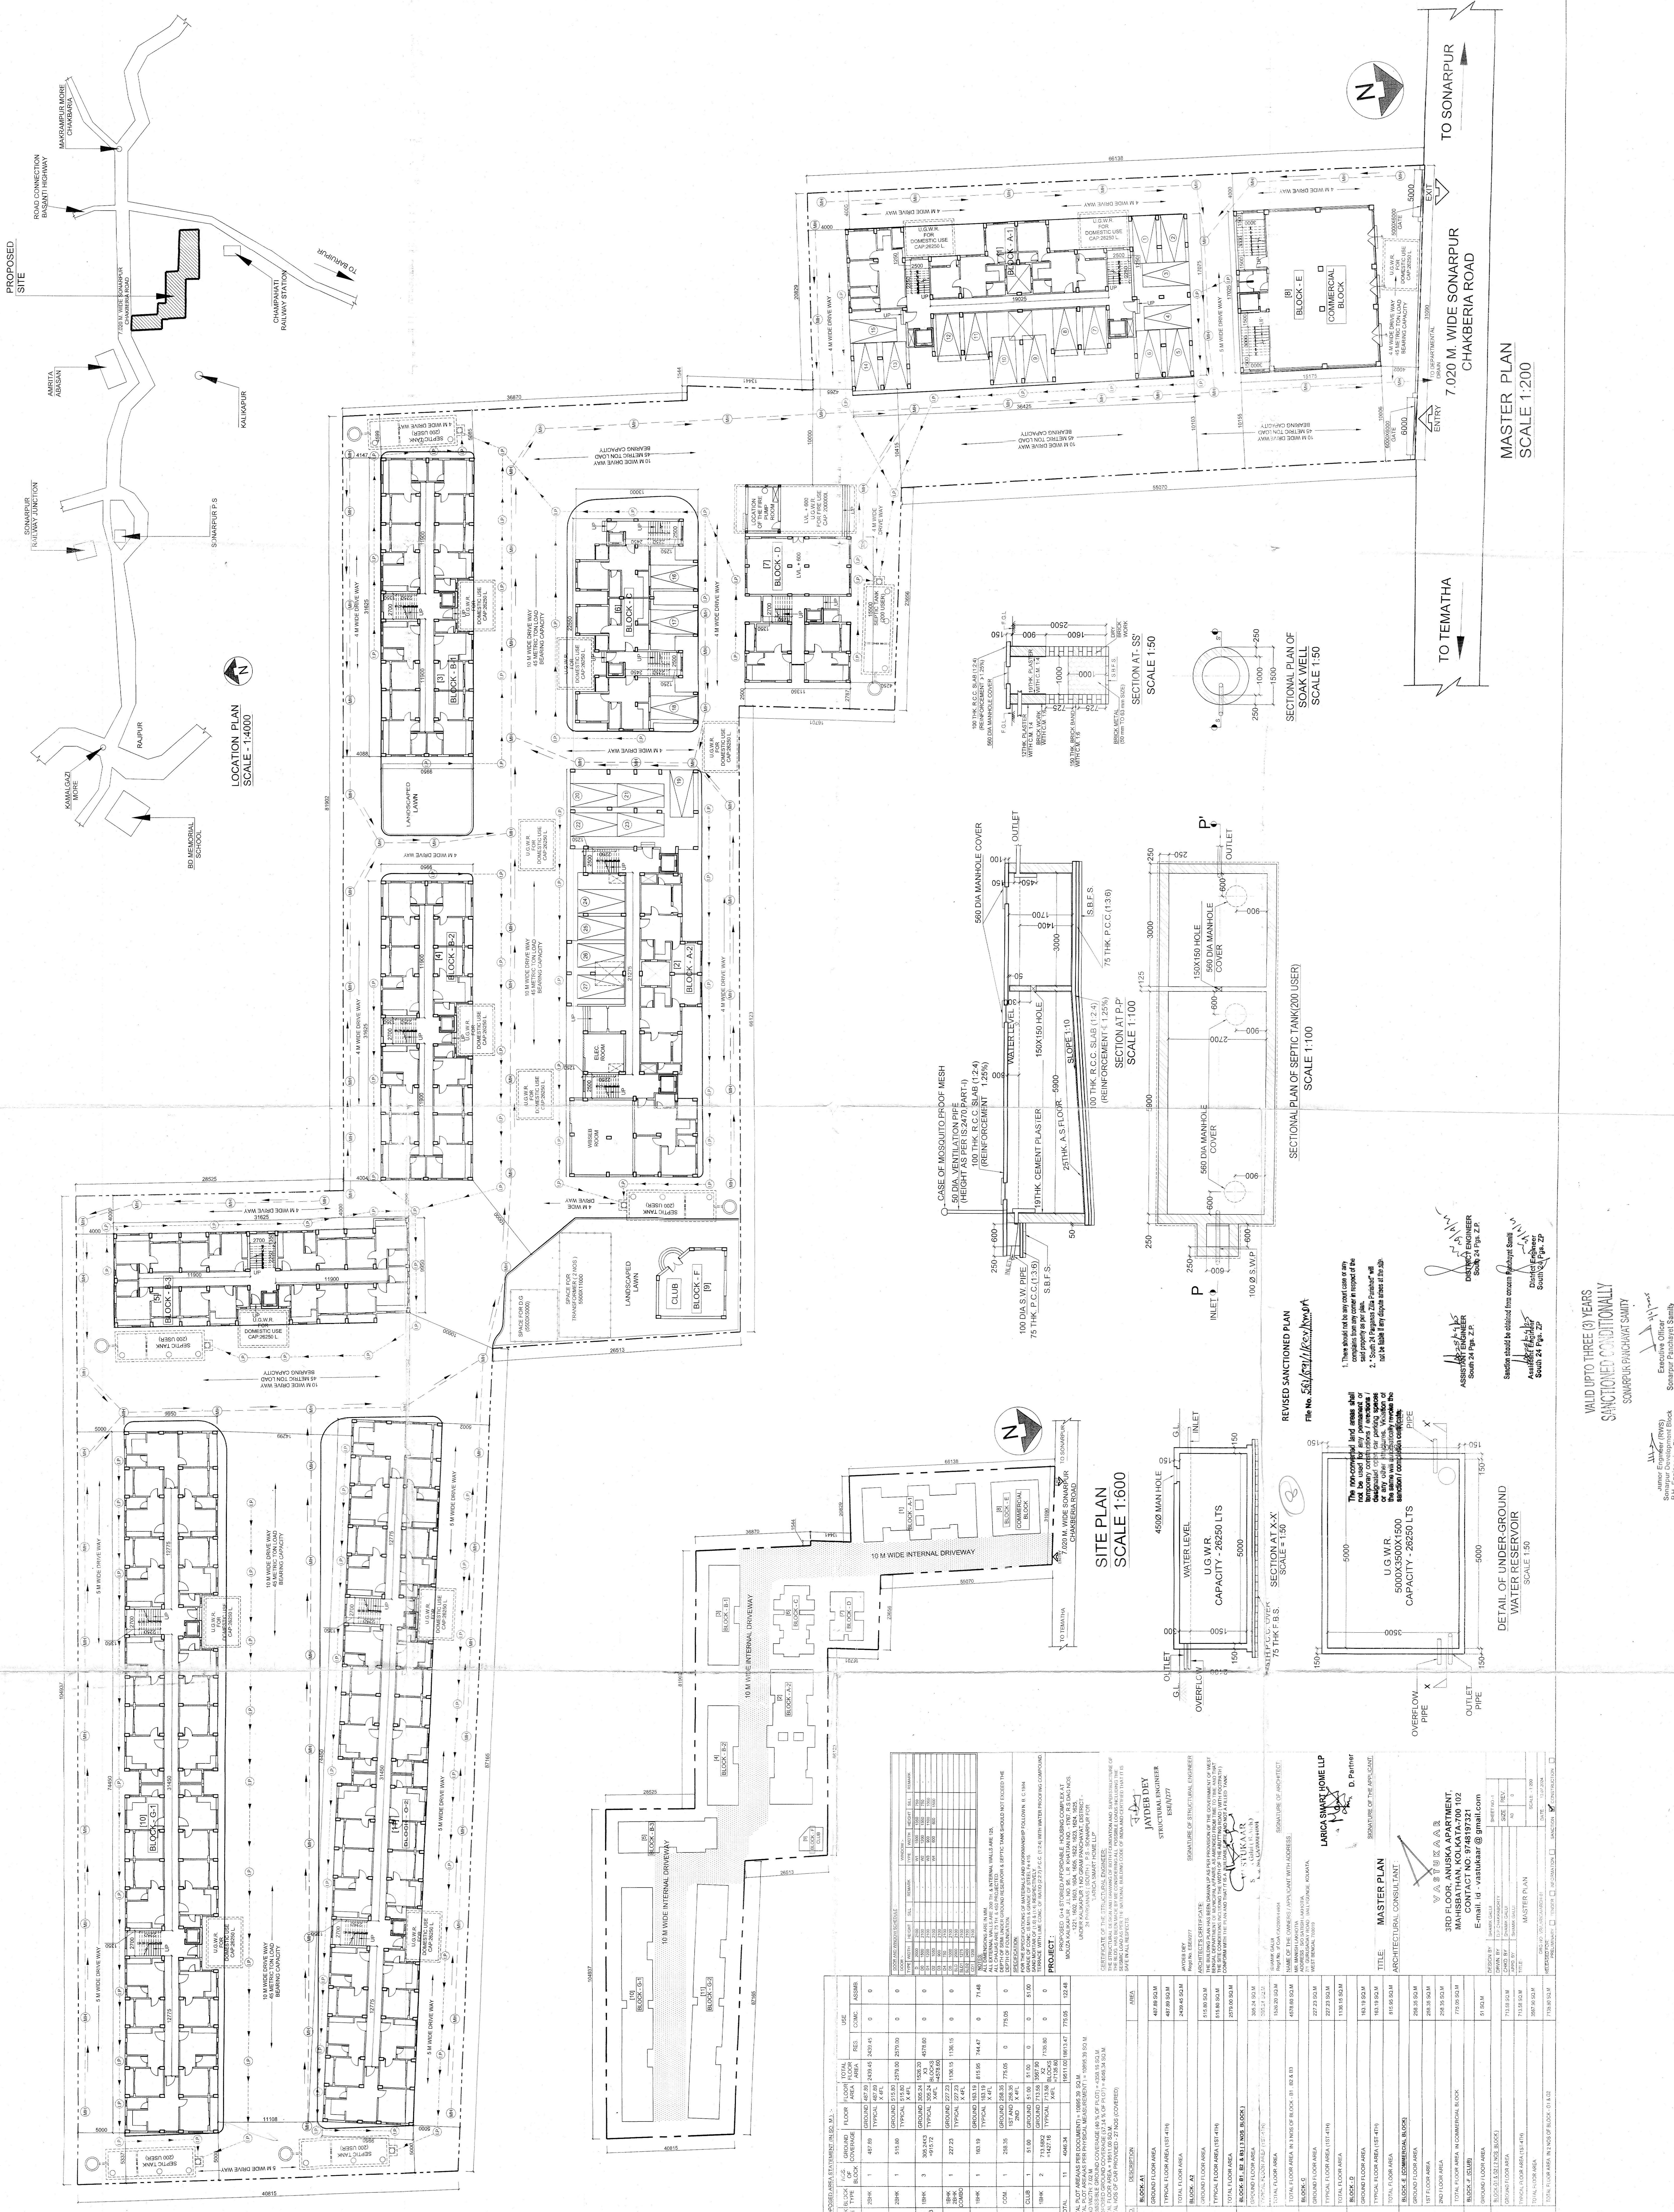

PROPOSED DATA TABLE (IN SQ. M.)	USE	AREA	REMARKS
1. BLOCK-A1	GROUND FLOOR AREA	487.89 SQ.M	
2. BLOCK-A2	GROUND FLOOR AREA	487.89 SQ.M	

VALID UP TO THREE (3) YEARS
SANCATIONED CONDITIONALLY
SONARPUR PANCHAYAT SAMITY
Executive Officer
Sonarpur Panchayat Samity
Sonarpur, District of West Bengal

3RD FLOOR, ANUSKA APARTMENT,

MASTER PLAN
ARCHITECTURAL CONSULTANT





