


FLOOR PLAN AT MOUZA-GOPALPUR, J.L. NO-02, TOUZI NO-2998, HOLDING NO-RGM-3/278, BLOCK-A, RGM-3/279, BLOCK-A, RGM-3/300, BLOCK-A, R.S.I.R DAG NO-2897 & 2911, RE. SA. NO-140, WARD NO-05, RAJARHAT GOPALPUR MUNICIPALITY, P.S- AIRPORT, DIST- 24 PGS (NORTH).

FLAT NO.	COVERED AREA	STAIRCASE, LIFT & LOBBY AREA	TOTAL BUILTUP AREA	(25%) SUPER BUILTUP AREA
FLAT = A	719.325 SFT.	60.944 SFT.	780.269 SFT.	195.067 SFT.
FLAT = B	717.732 SFT.	60.809 SFT.	778.541 SFT.	194.635 SFT.
FLAT = C	661.114 SFT.	56.012 SFT.	717.126 SFT.	179.281 SFT.
				896.407 SFT.

TOTAL FLOOR AREA :- 2292.419 SFT.
STAIR & LIFT LOBBY AREA :- 194.225 SFT.

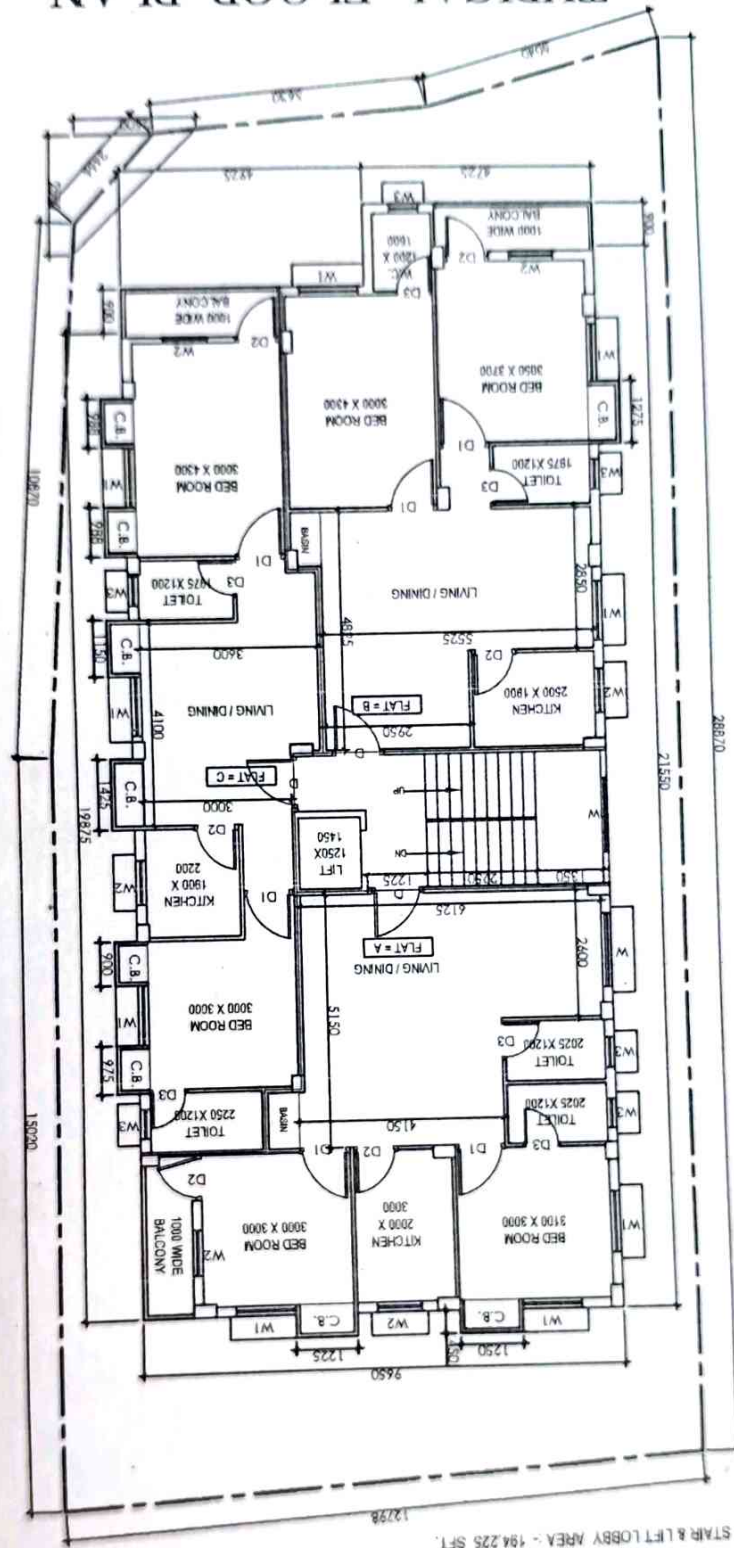

TYPICAL FLOOR PLAN (SCALE:- 1 : 100)