

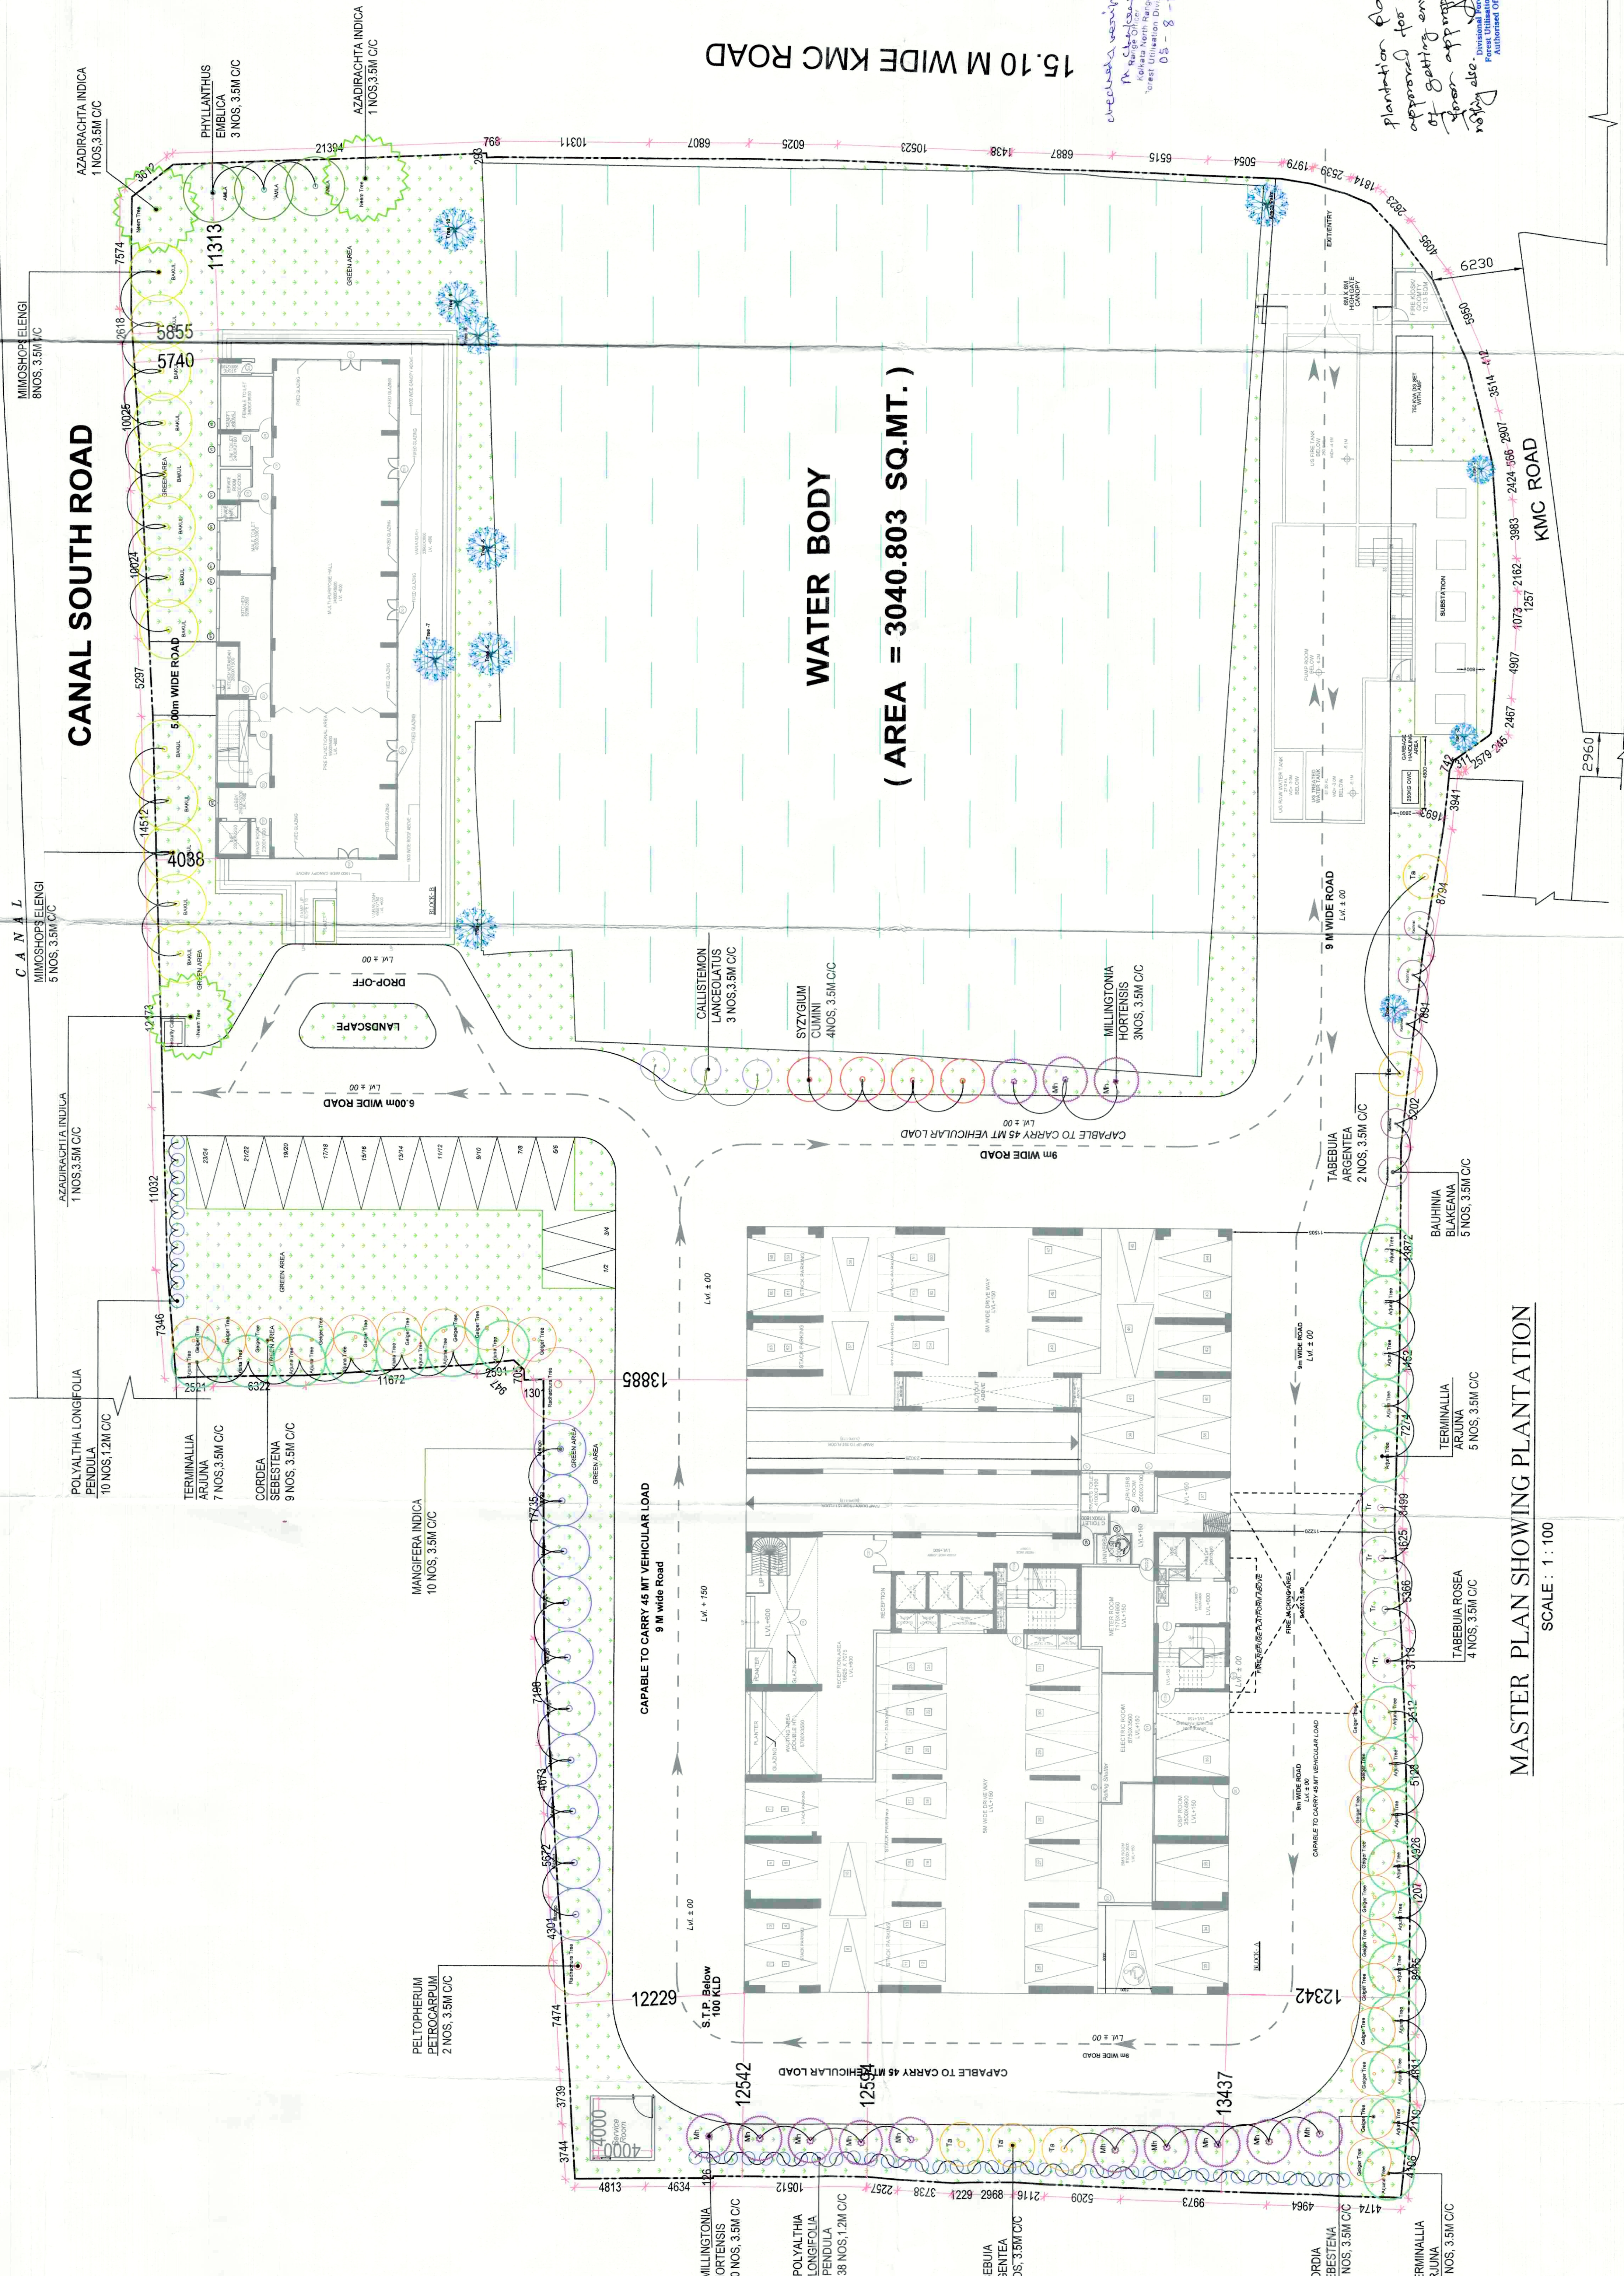


[illegible]

Tree	Type	Scientific Name	Girth
Acacia (AF)	Palm	Borassus Fimbrifer	
Shrub	Woody fig	Ficus Benghalica	602mm
Tree 1	Mango	Mangifera indica	2026mm
Tree 2	Kadam	Neolamarckia adambaia	1059 mm
Tree 3	Kadam	Neolamarckia adambaia	1059 mm
Tree 4	Kadam	Neolamarckia adambaia	1210 mm
Tree 5	Near tree	Azadirachta indica	1380 mm
Tree 6	Palm	Ficus ventris	1200 mm
Tree 7	Woody shrub	Diospyros Regia	1200 mm
Tree 8	Casual tree	Coccoloba nucifera	1300 mm
Tree 9	Kadam	Neolamarckia adambaia	1500 mm
Tree 10	Kadam	Neolamarckia adambaia	
Total Existing Trees		10 nos.	

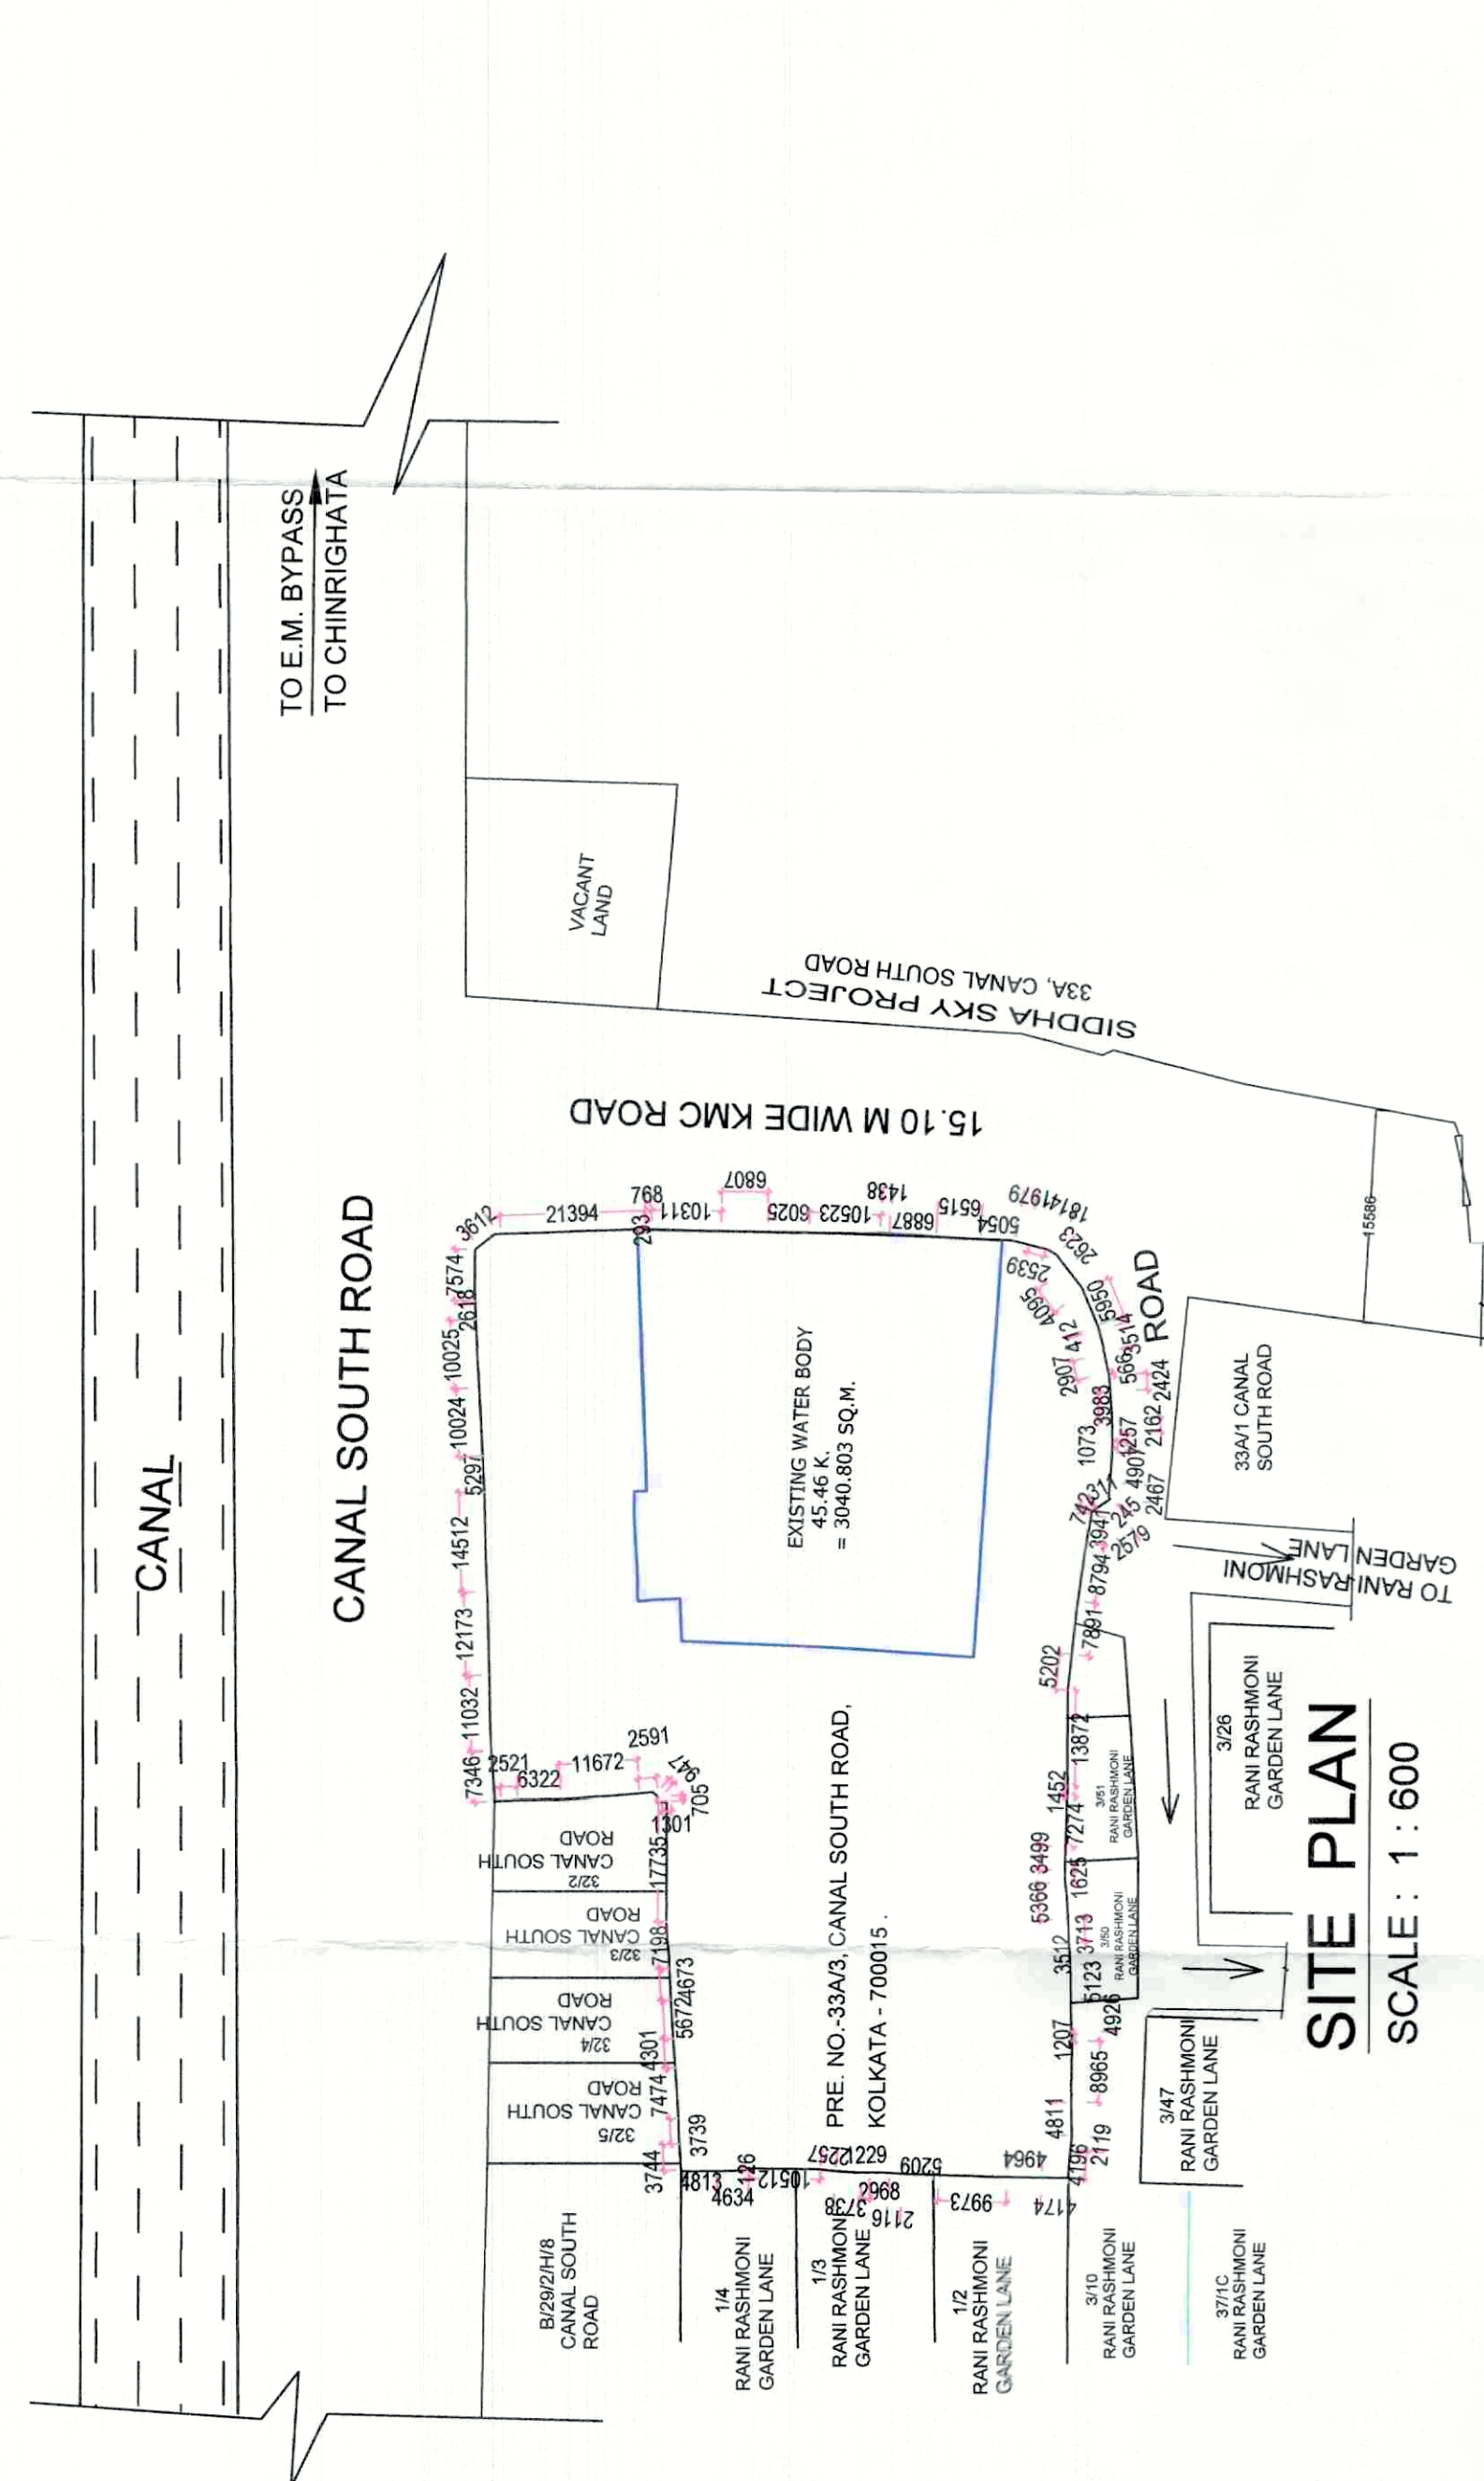

CERTIFICATE OF THE ARCHITECT :

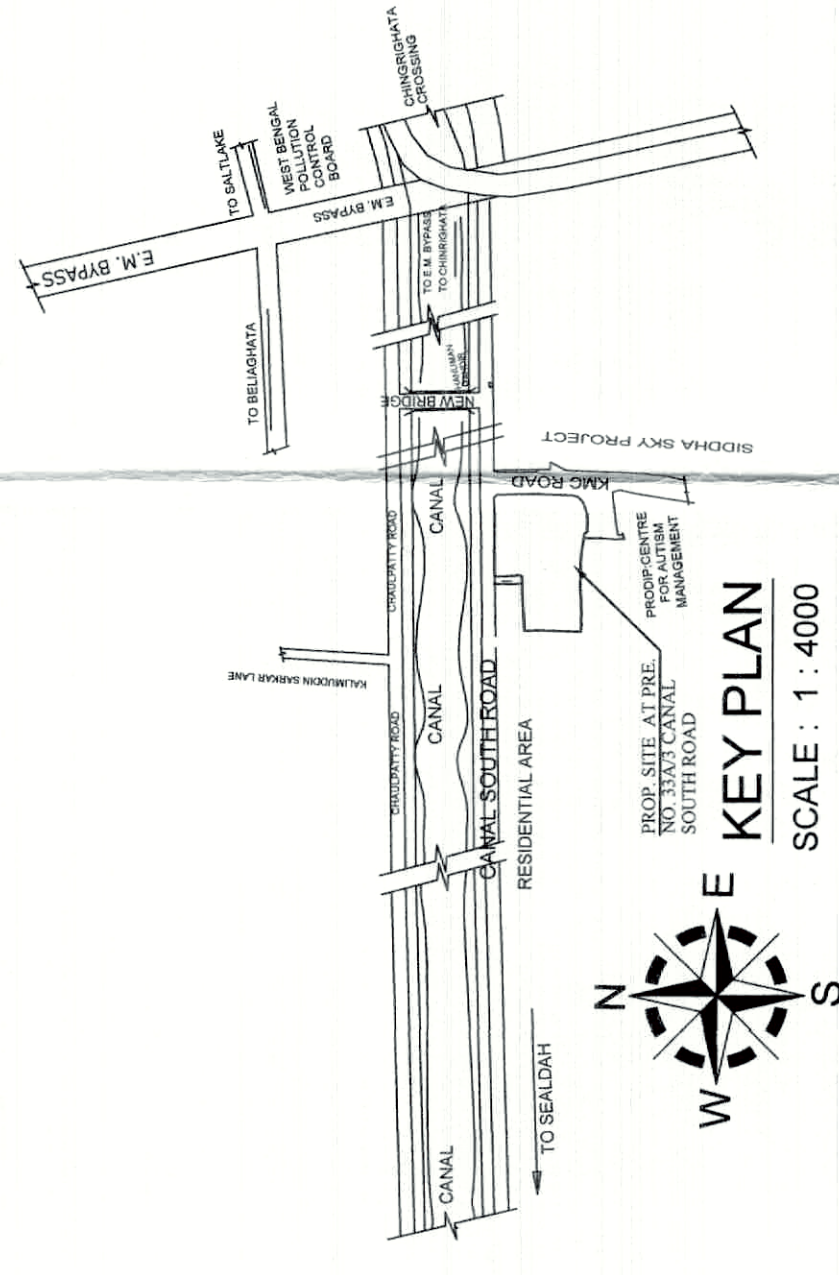

SIGNATURE OF THE ARCHITECT
VIJAYKUMAR NATVARLAL PATEL
ENROLLMENT NO. : CA/2006/38312

CERTIFICATE OF THE OWNER.

SPRING CITY BUILDTECH LLP
[Signature]
Partners / Authorized Signatory

(MR.SHREYASH GOYAL)
PARTNER/AUTHORISED SIGNATORY

PROJECT : REVISED PLAN FOR (G+XXXI) STORED RESIDENTIAL BUILDING & (G+I) STORED MULTIPURPOSE HALL BLOCK AT PREMISE NO. 33A/3, CANAL STREET ROAD, K.M.C. WARD NO- 57, BOROUGH NO- VII, P-5 - TANGRA, KOLKATA -15 UR 26(i)(2b) COMPLYING KMC BUILDING RULE 2009 ALONG WITH ADDITION /ALTERATION U/S 394 OF KMC ACT,1980.

TITLE: MASTER PLAN SHOWING PLANTATION			
	DRAWING NO.	UD/DF0/A-00	
	SCALE	As Per Mentioned	
	DATE	17.06.2025	
	ISSUE STATUS	DF0	