




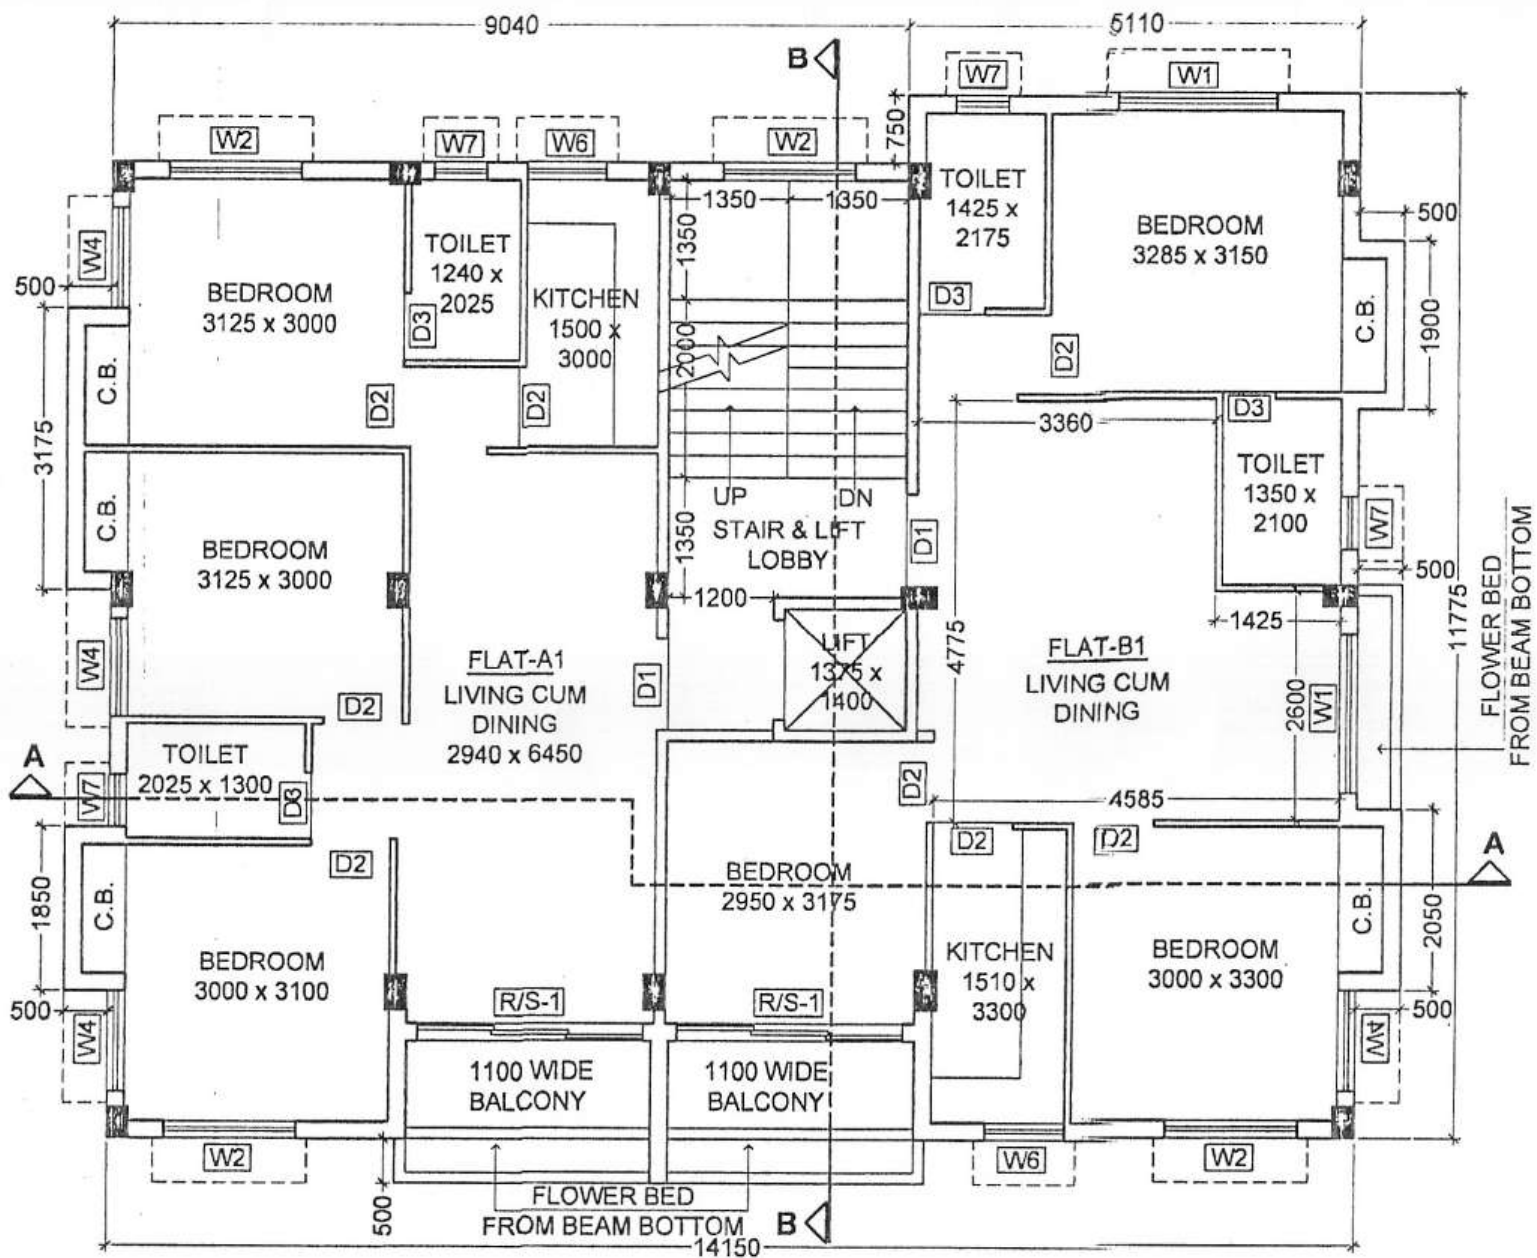

1st FLOOR PLAN

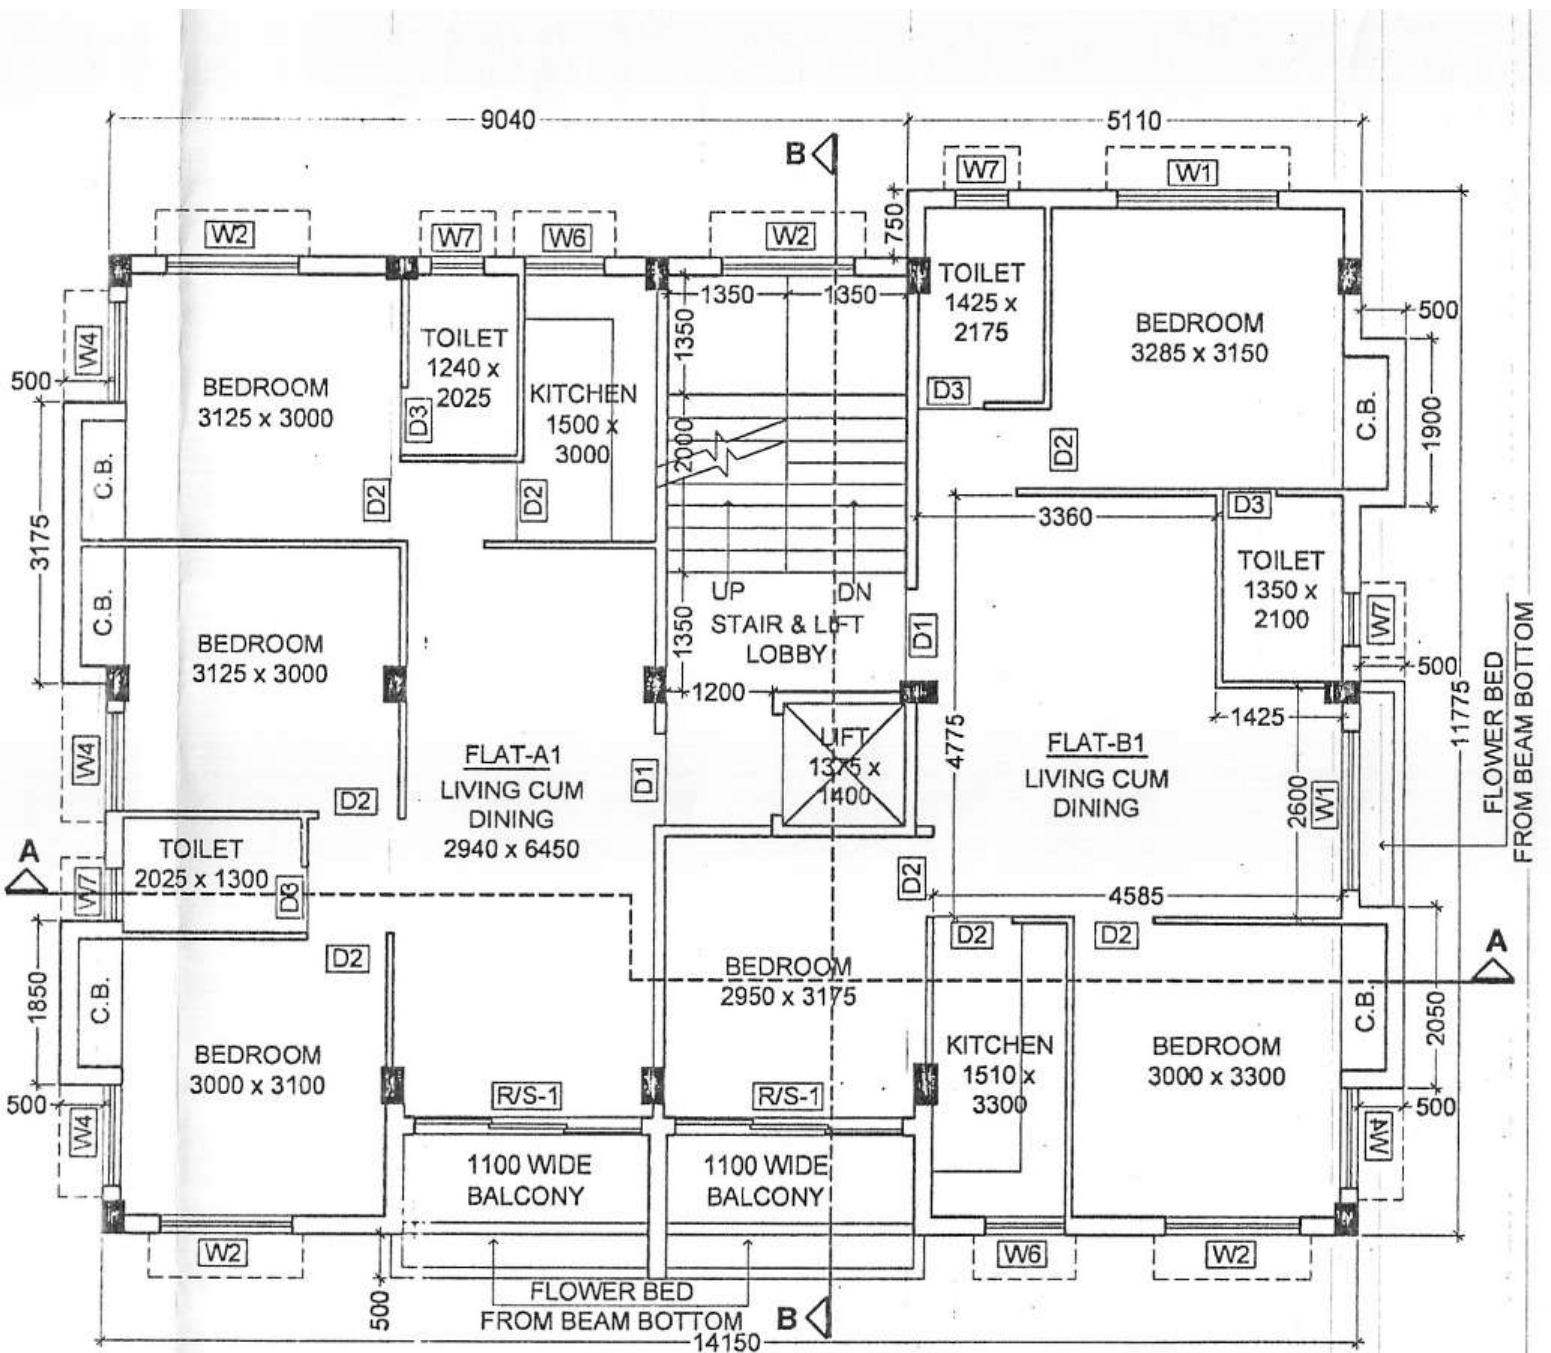

2nd FLOOR PLAN

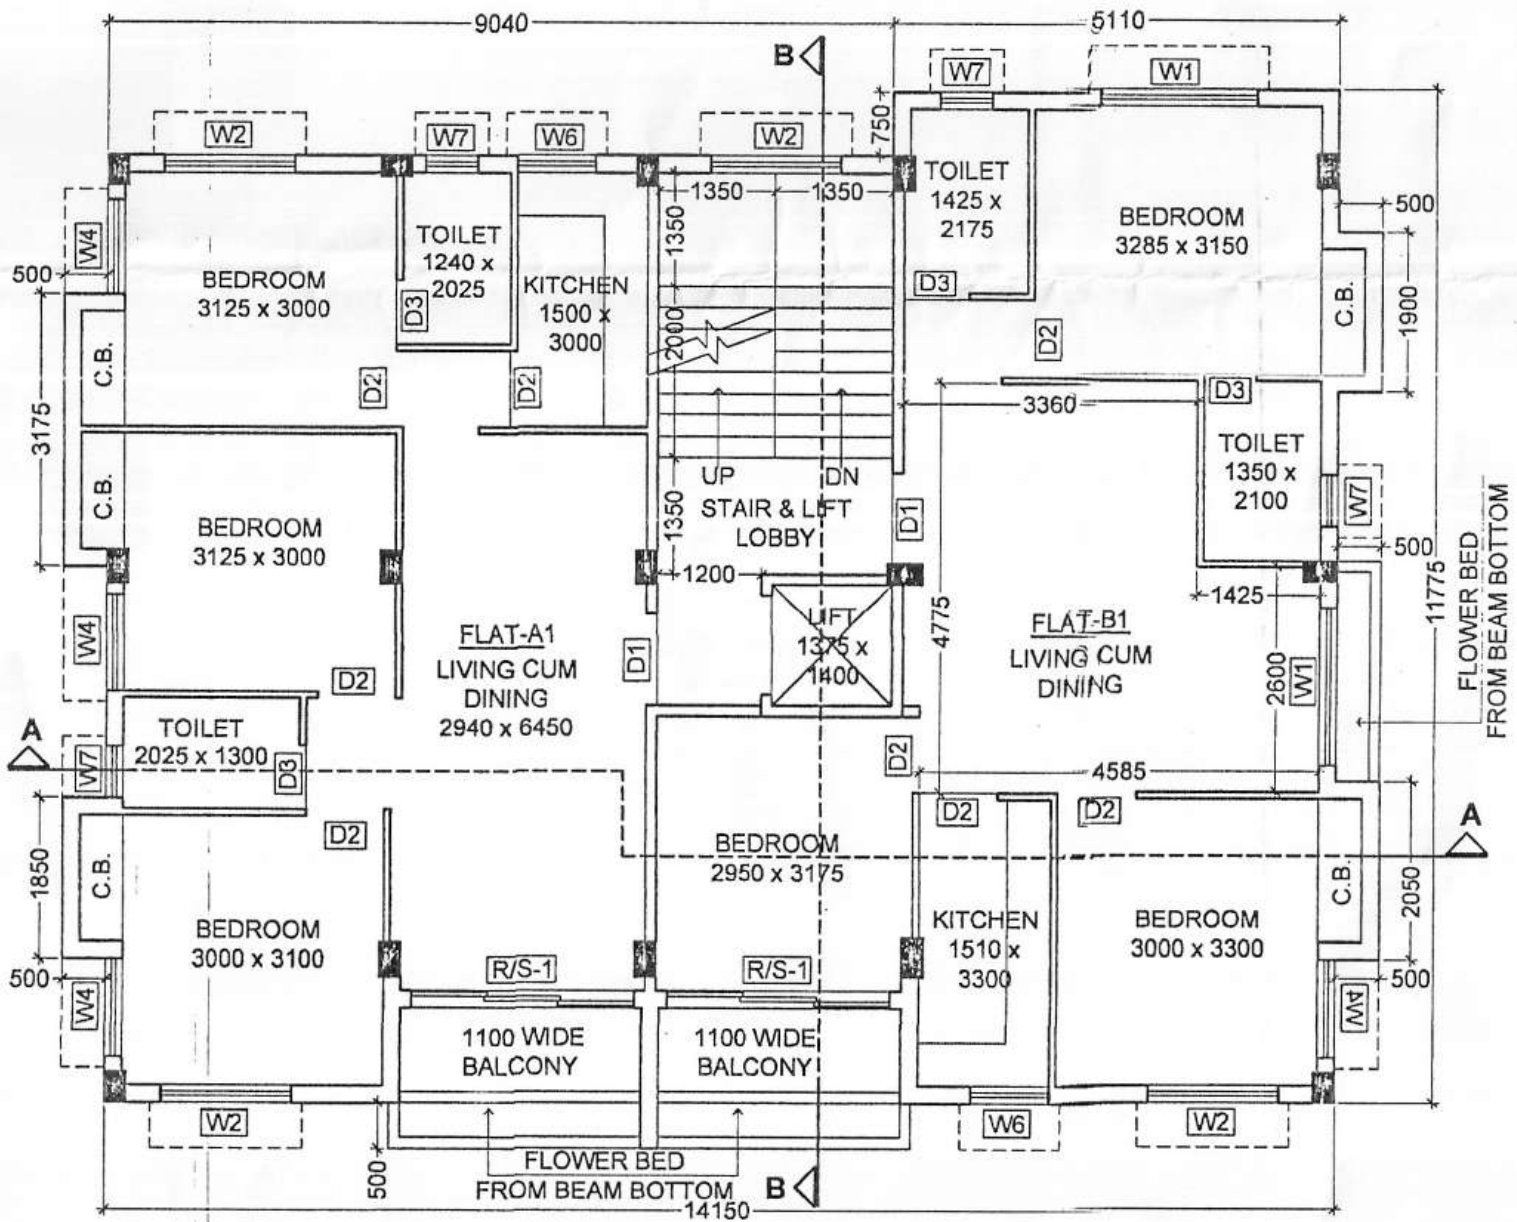

3rd FLOOR PLAN