



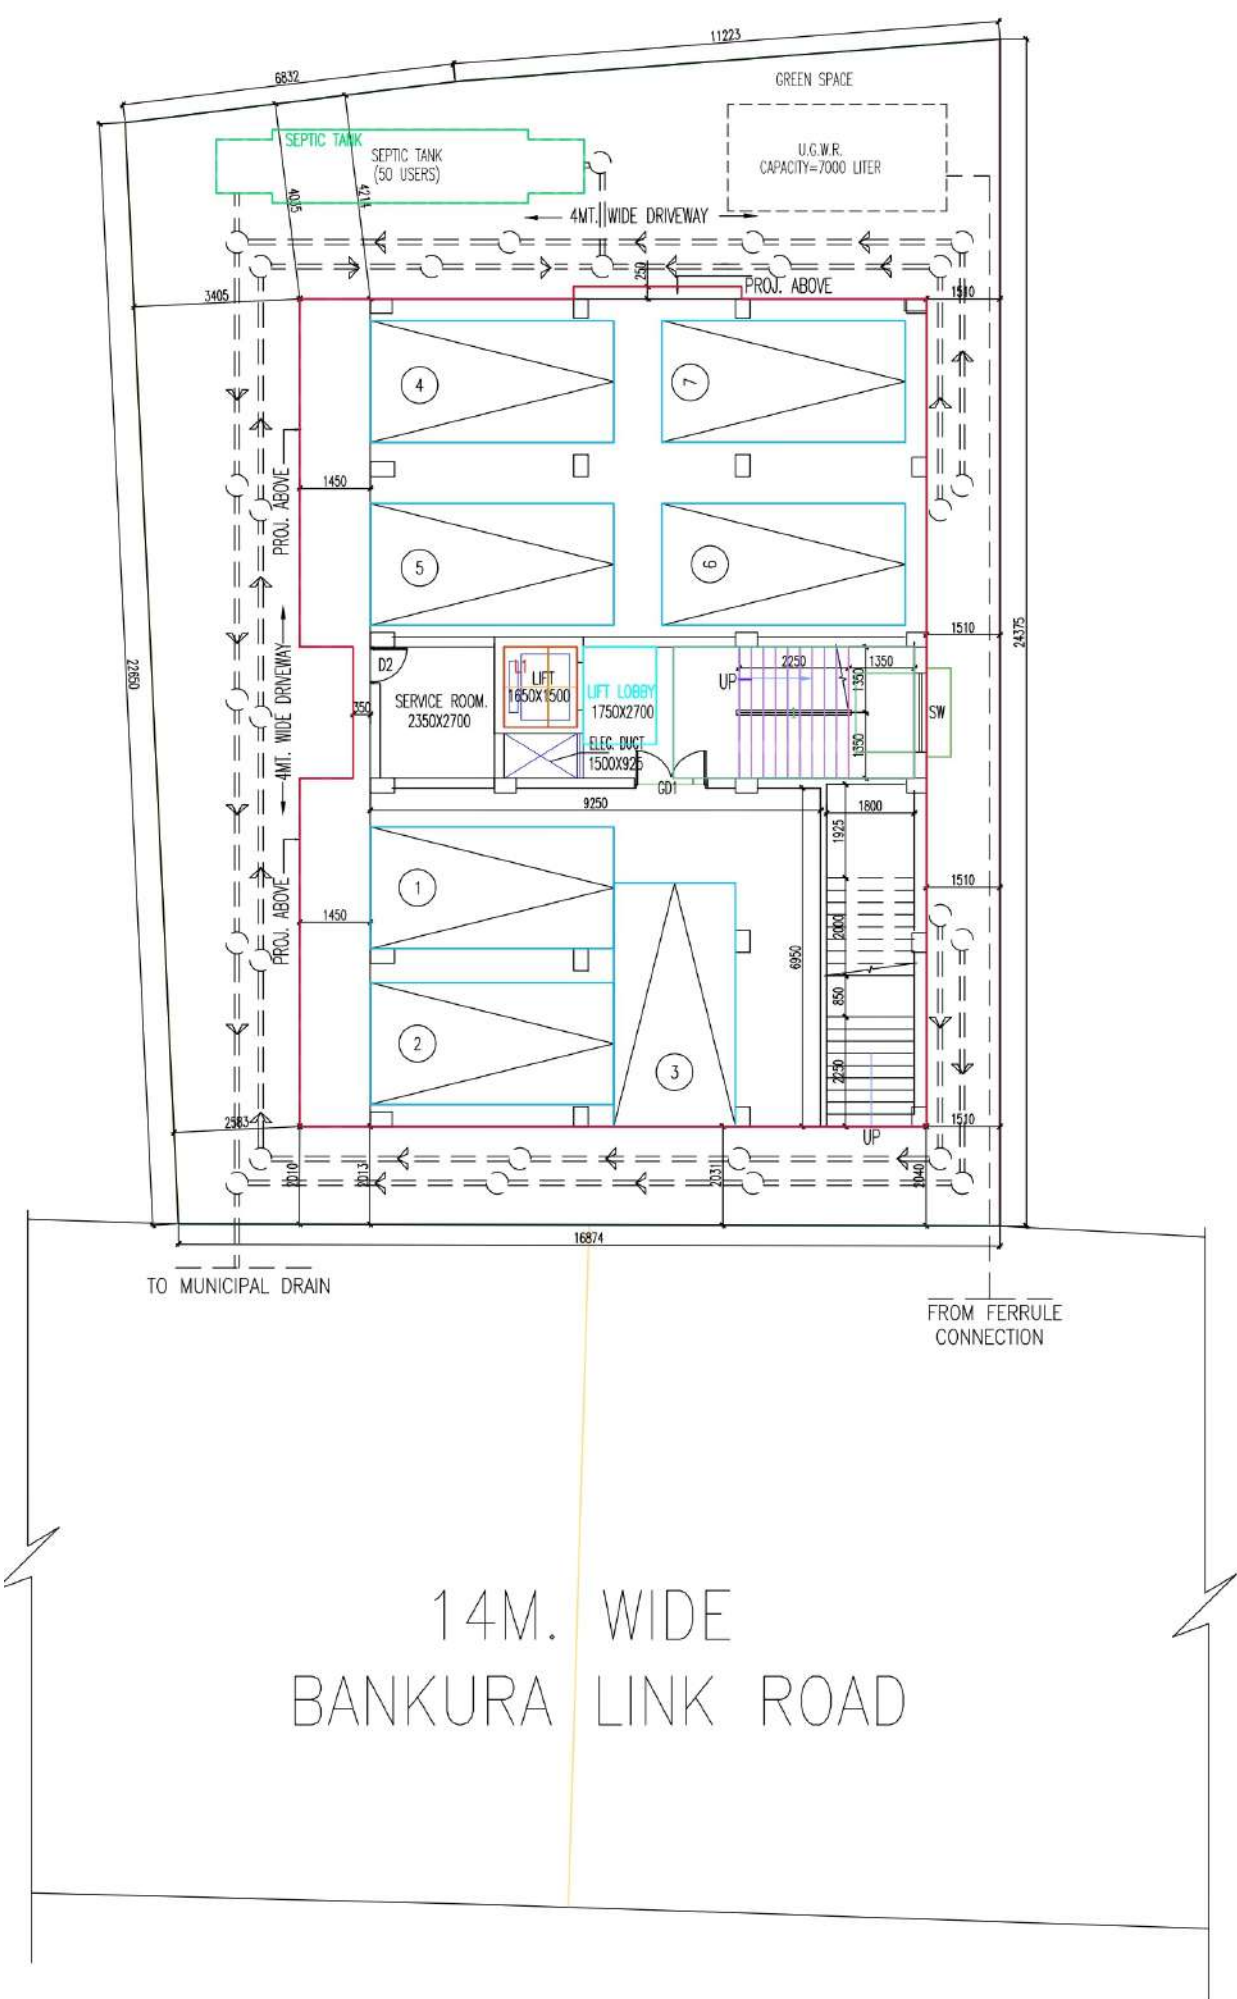

FLOOR-GROUND

N GROUND FLOOR PLAN
SCALE- 1:100

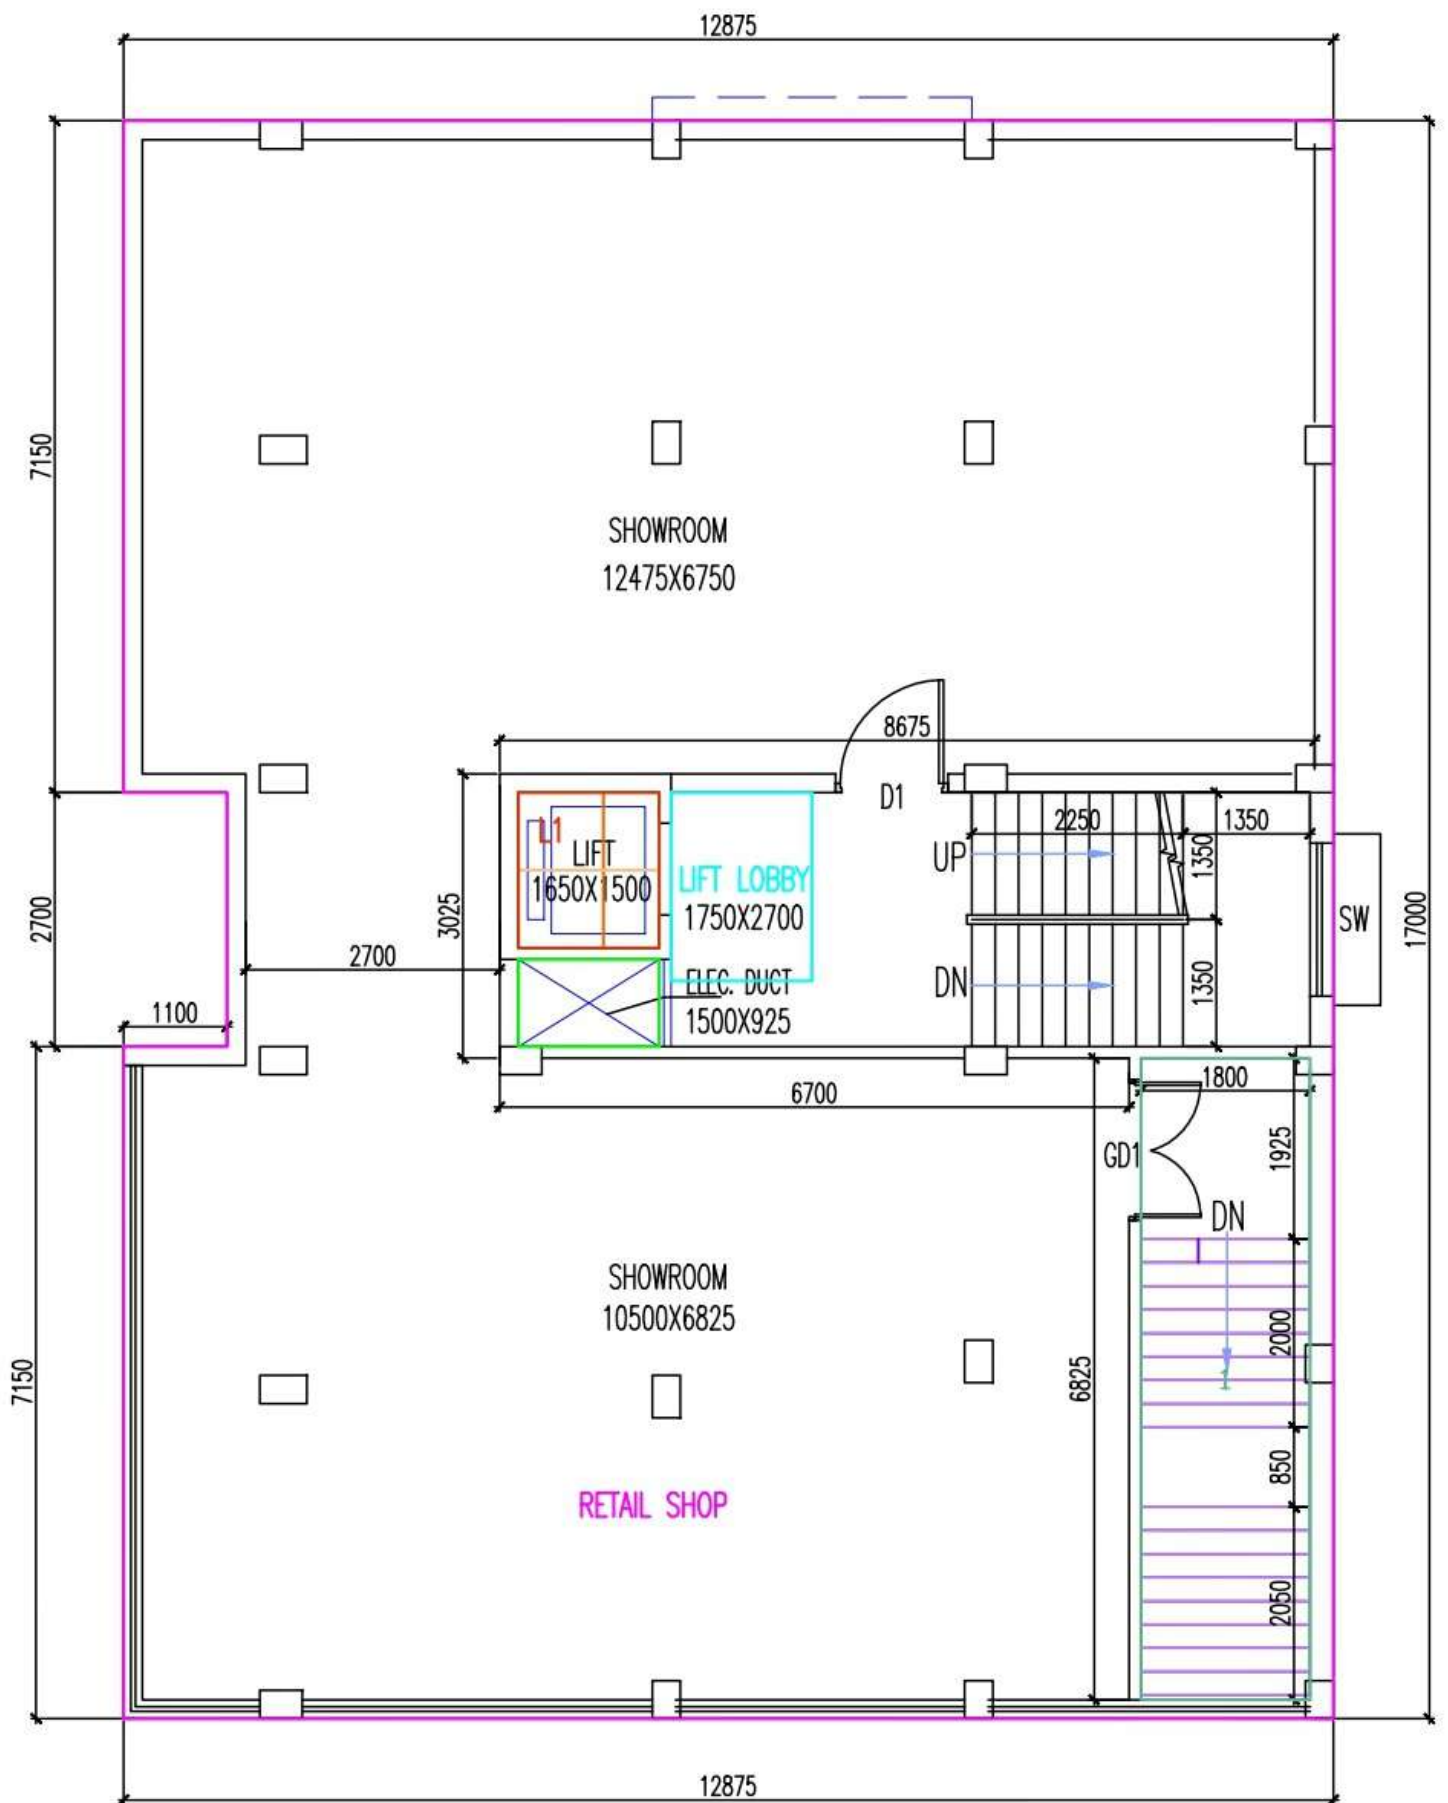


FIRST FLOOR PLAN

SCALE- 1:100

FLOOR01

AREA=203.22 sq.m
(2187.47 sq.ft)

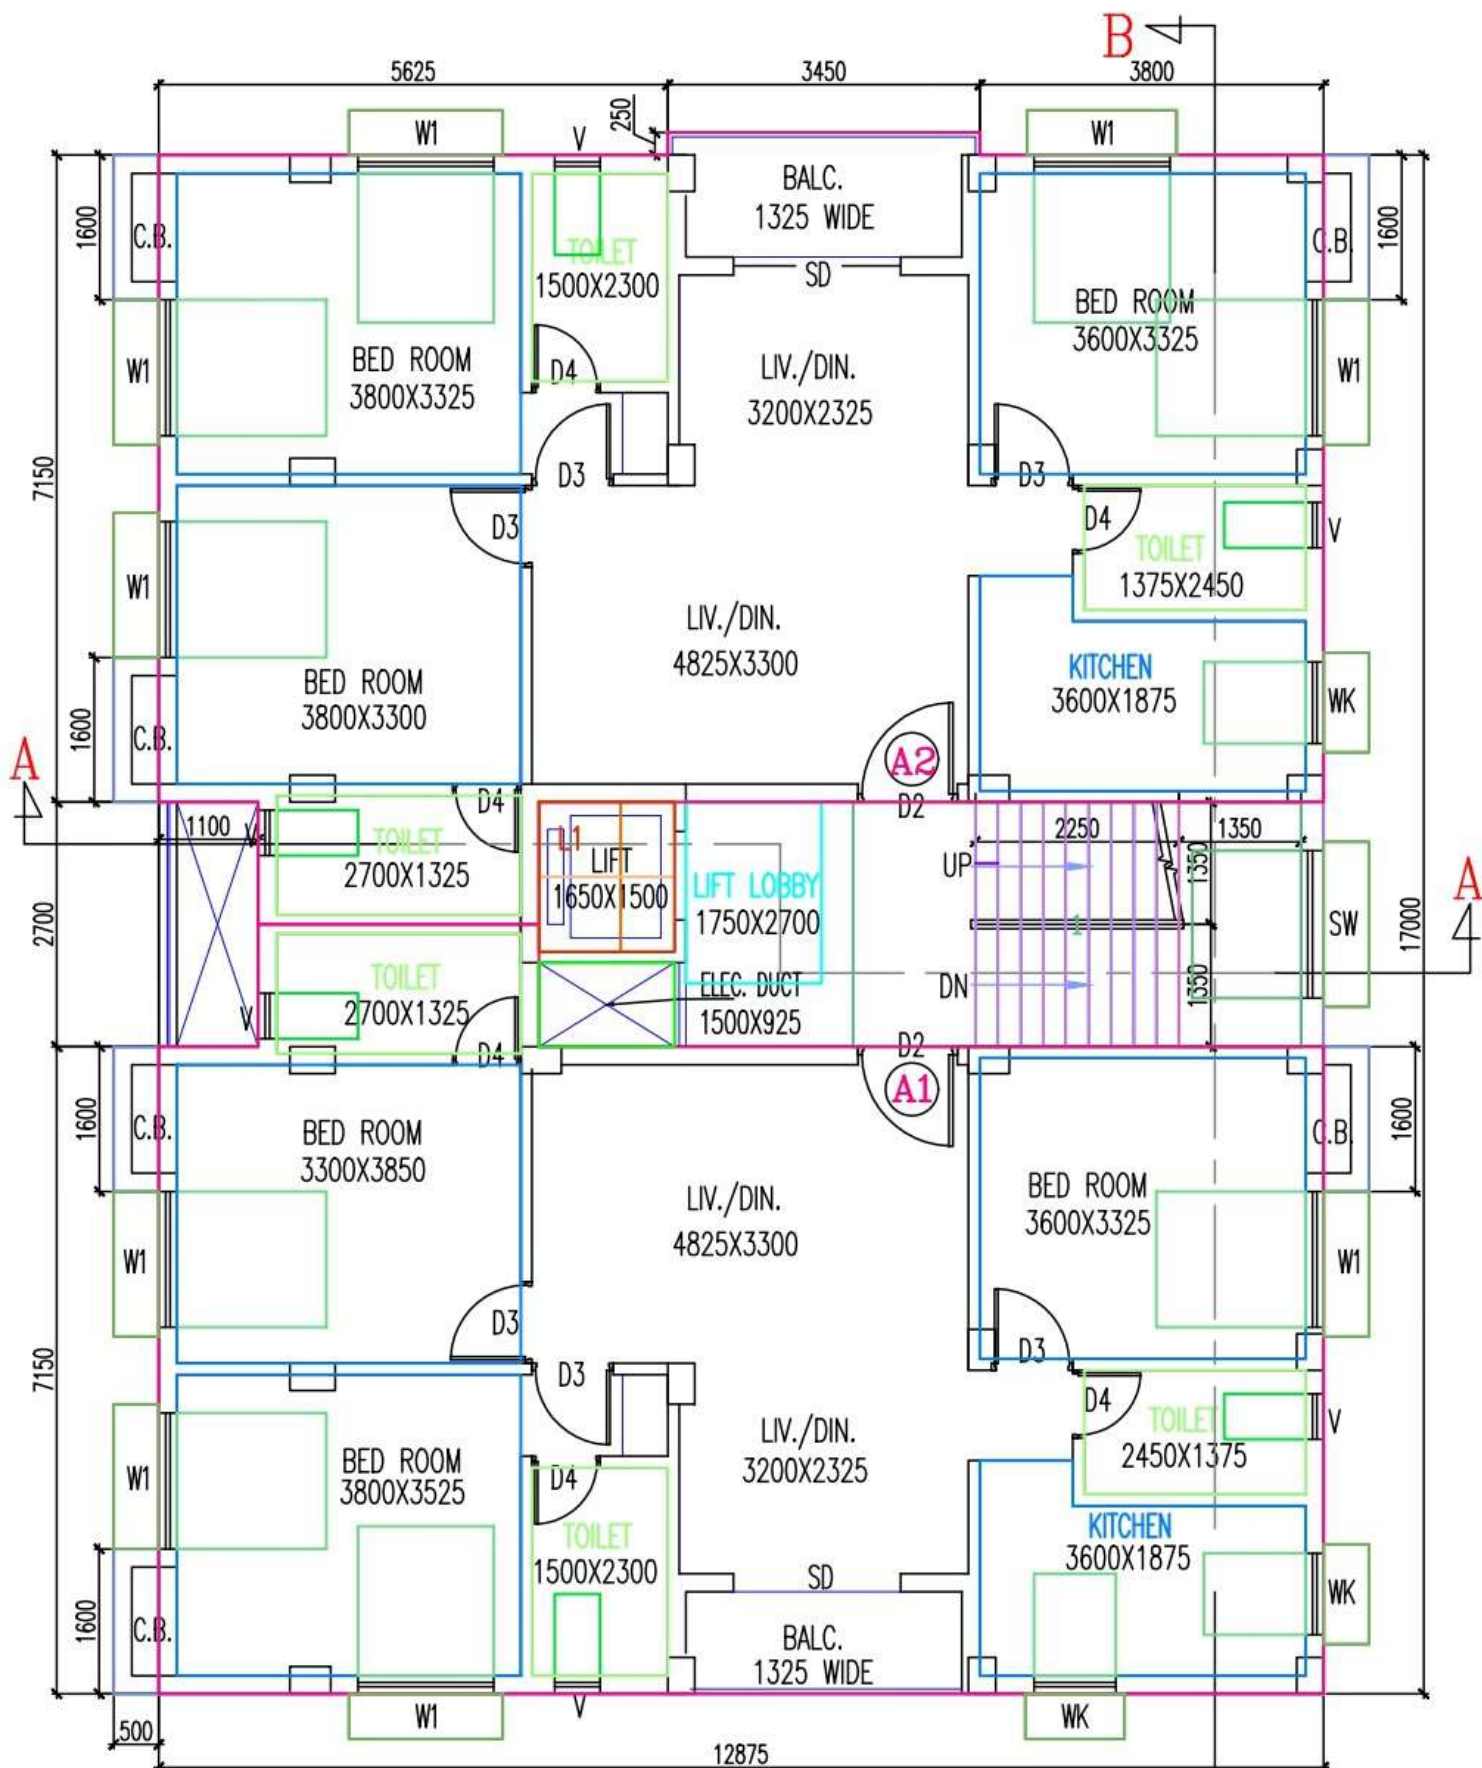

TYPICAL (2ND TO 4TH) FLOOR PLAN

SCALE- 1:100

FLOOR02,FLOOR03,FLOOR04-TYPICAL