



WESTERN SIDE ELEVATION

FRONT ELEVATION

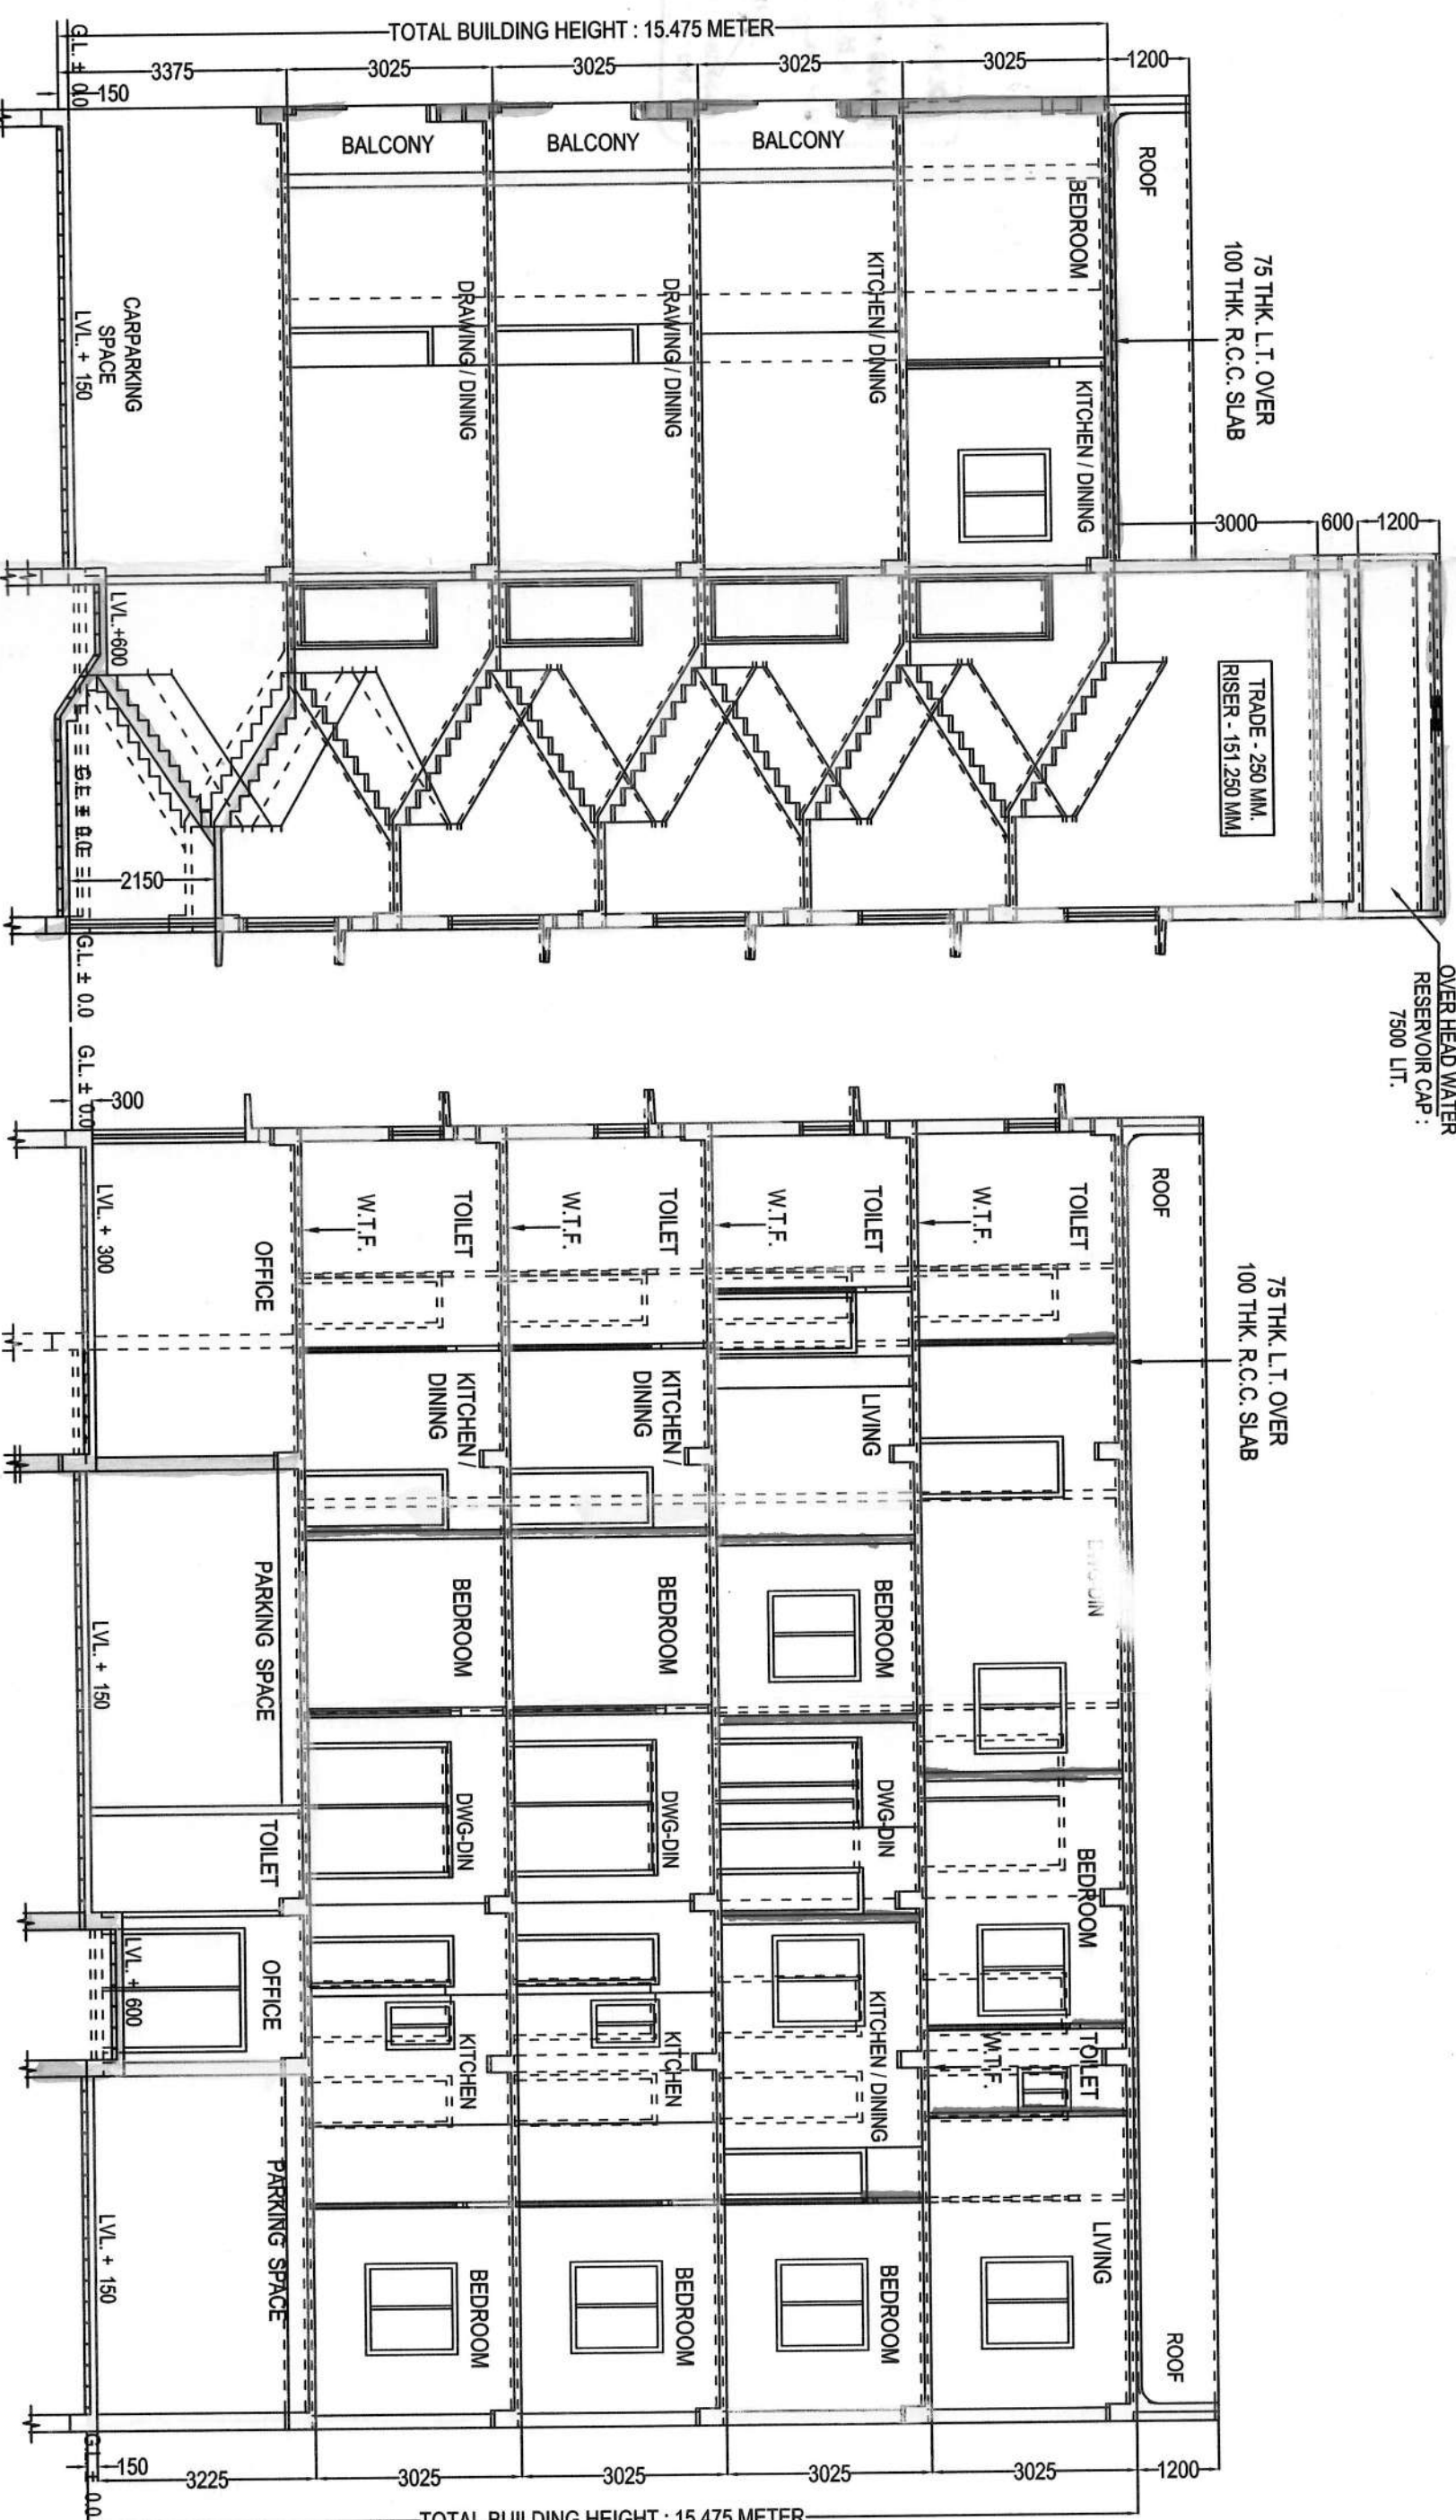


SECTION THROUGH A-A

SECTION THROUGH B-B

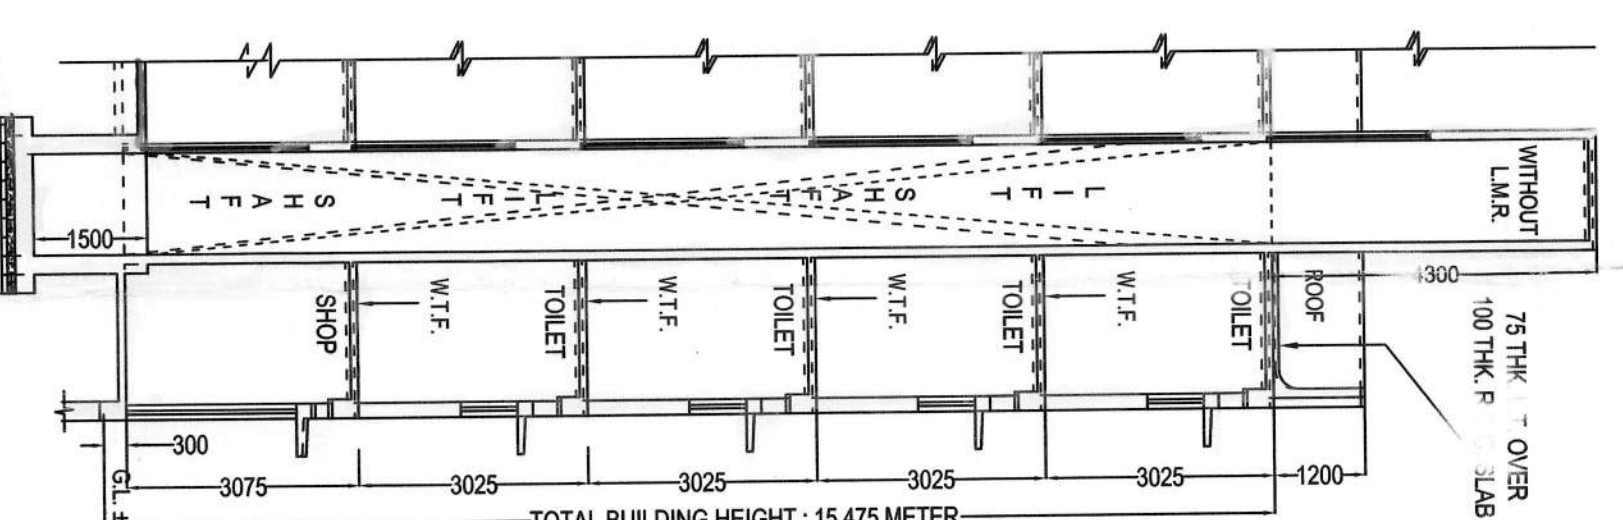

SECTION THROUGH C-C

DOOR WINDOW SCHEDULE			
TYPE	WIDTH	H.T.	WIDTH
D1	1050	2100	1350
D2	900	2100	1350
D3	750	2100	1000
W4	750	2100	900

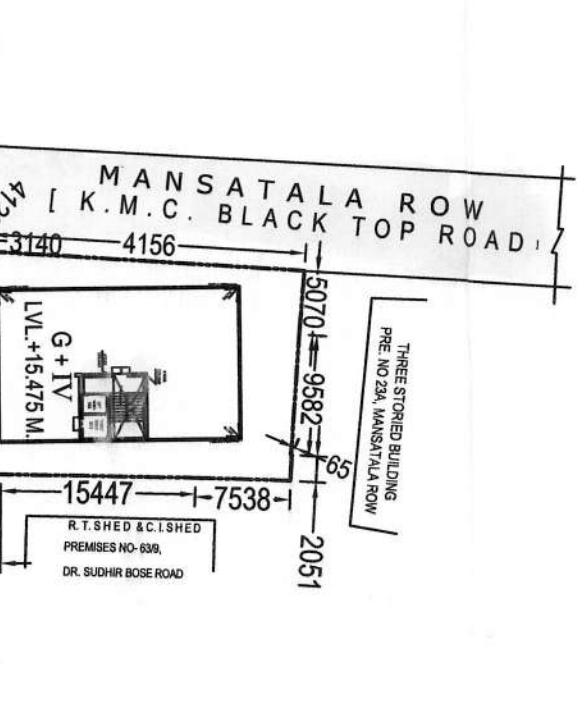


SITE PLAN



LOCATION PLAN

SCALE - 1 : 4000

**SPECIFICATION OF CONSTRUCTION:**  

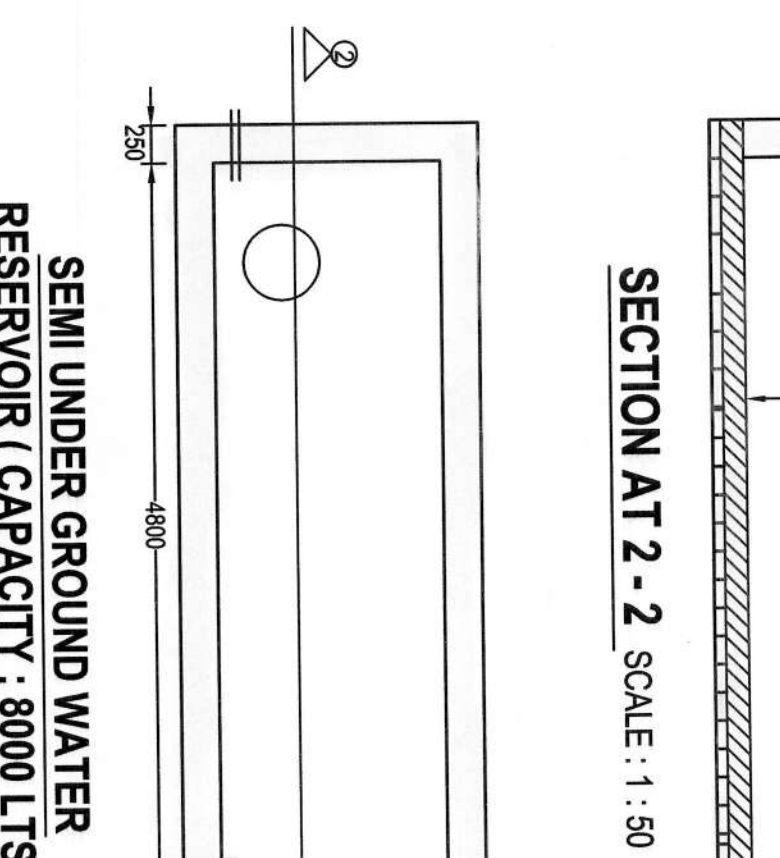

SEMI UNDER GROUND WATER RESERVOIR (CAPACITY : 8000 LTRS.)

SCALE - 1 : 50

CONSTRUCTED ROOF PLAN

SCALE - 1 : 100

CONSTRUCTED 1ST FLOOR PLAN

SCALE - 1 : 100

CONSTRUCTED 2ND FLOOR PLAN

SCALE - 1 : 100

CONSTRUCTED 3RD FLOOR PLAN

SCALE - 1 : 100

CONSTRUCTED 4TH FLOOR PLAN

SCALE - 1 : 100





SILVER UNITED CONSTRUCTION  
Nikhil Sultana  
Partner

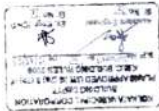


PARTY'S COPY