

STATEMENT OF THE PLAN PROPOSAL
ARCHITECTURAL PLAN FOR (BLOCK-6)

STATEMENT OF THE AREA



GENERAL SPECIFICATION

GENERAL INFORMATION

DESIGNATION OF STAFF

SIGNATURE OF A.S. WITH SEAL

SIGNATURE OF OWNER

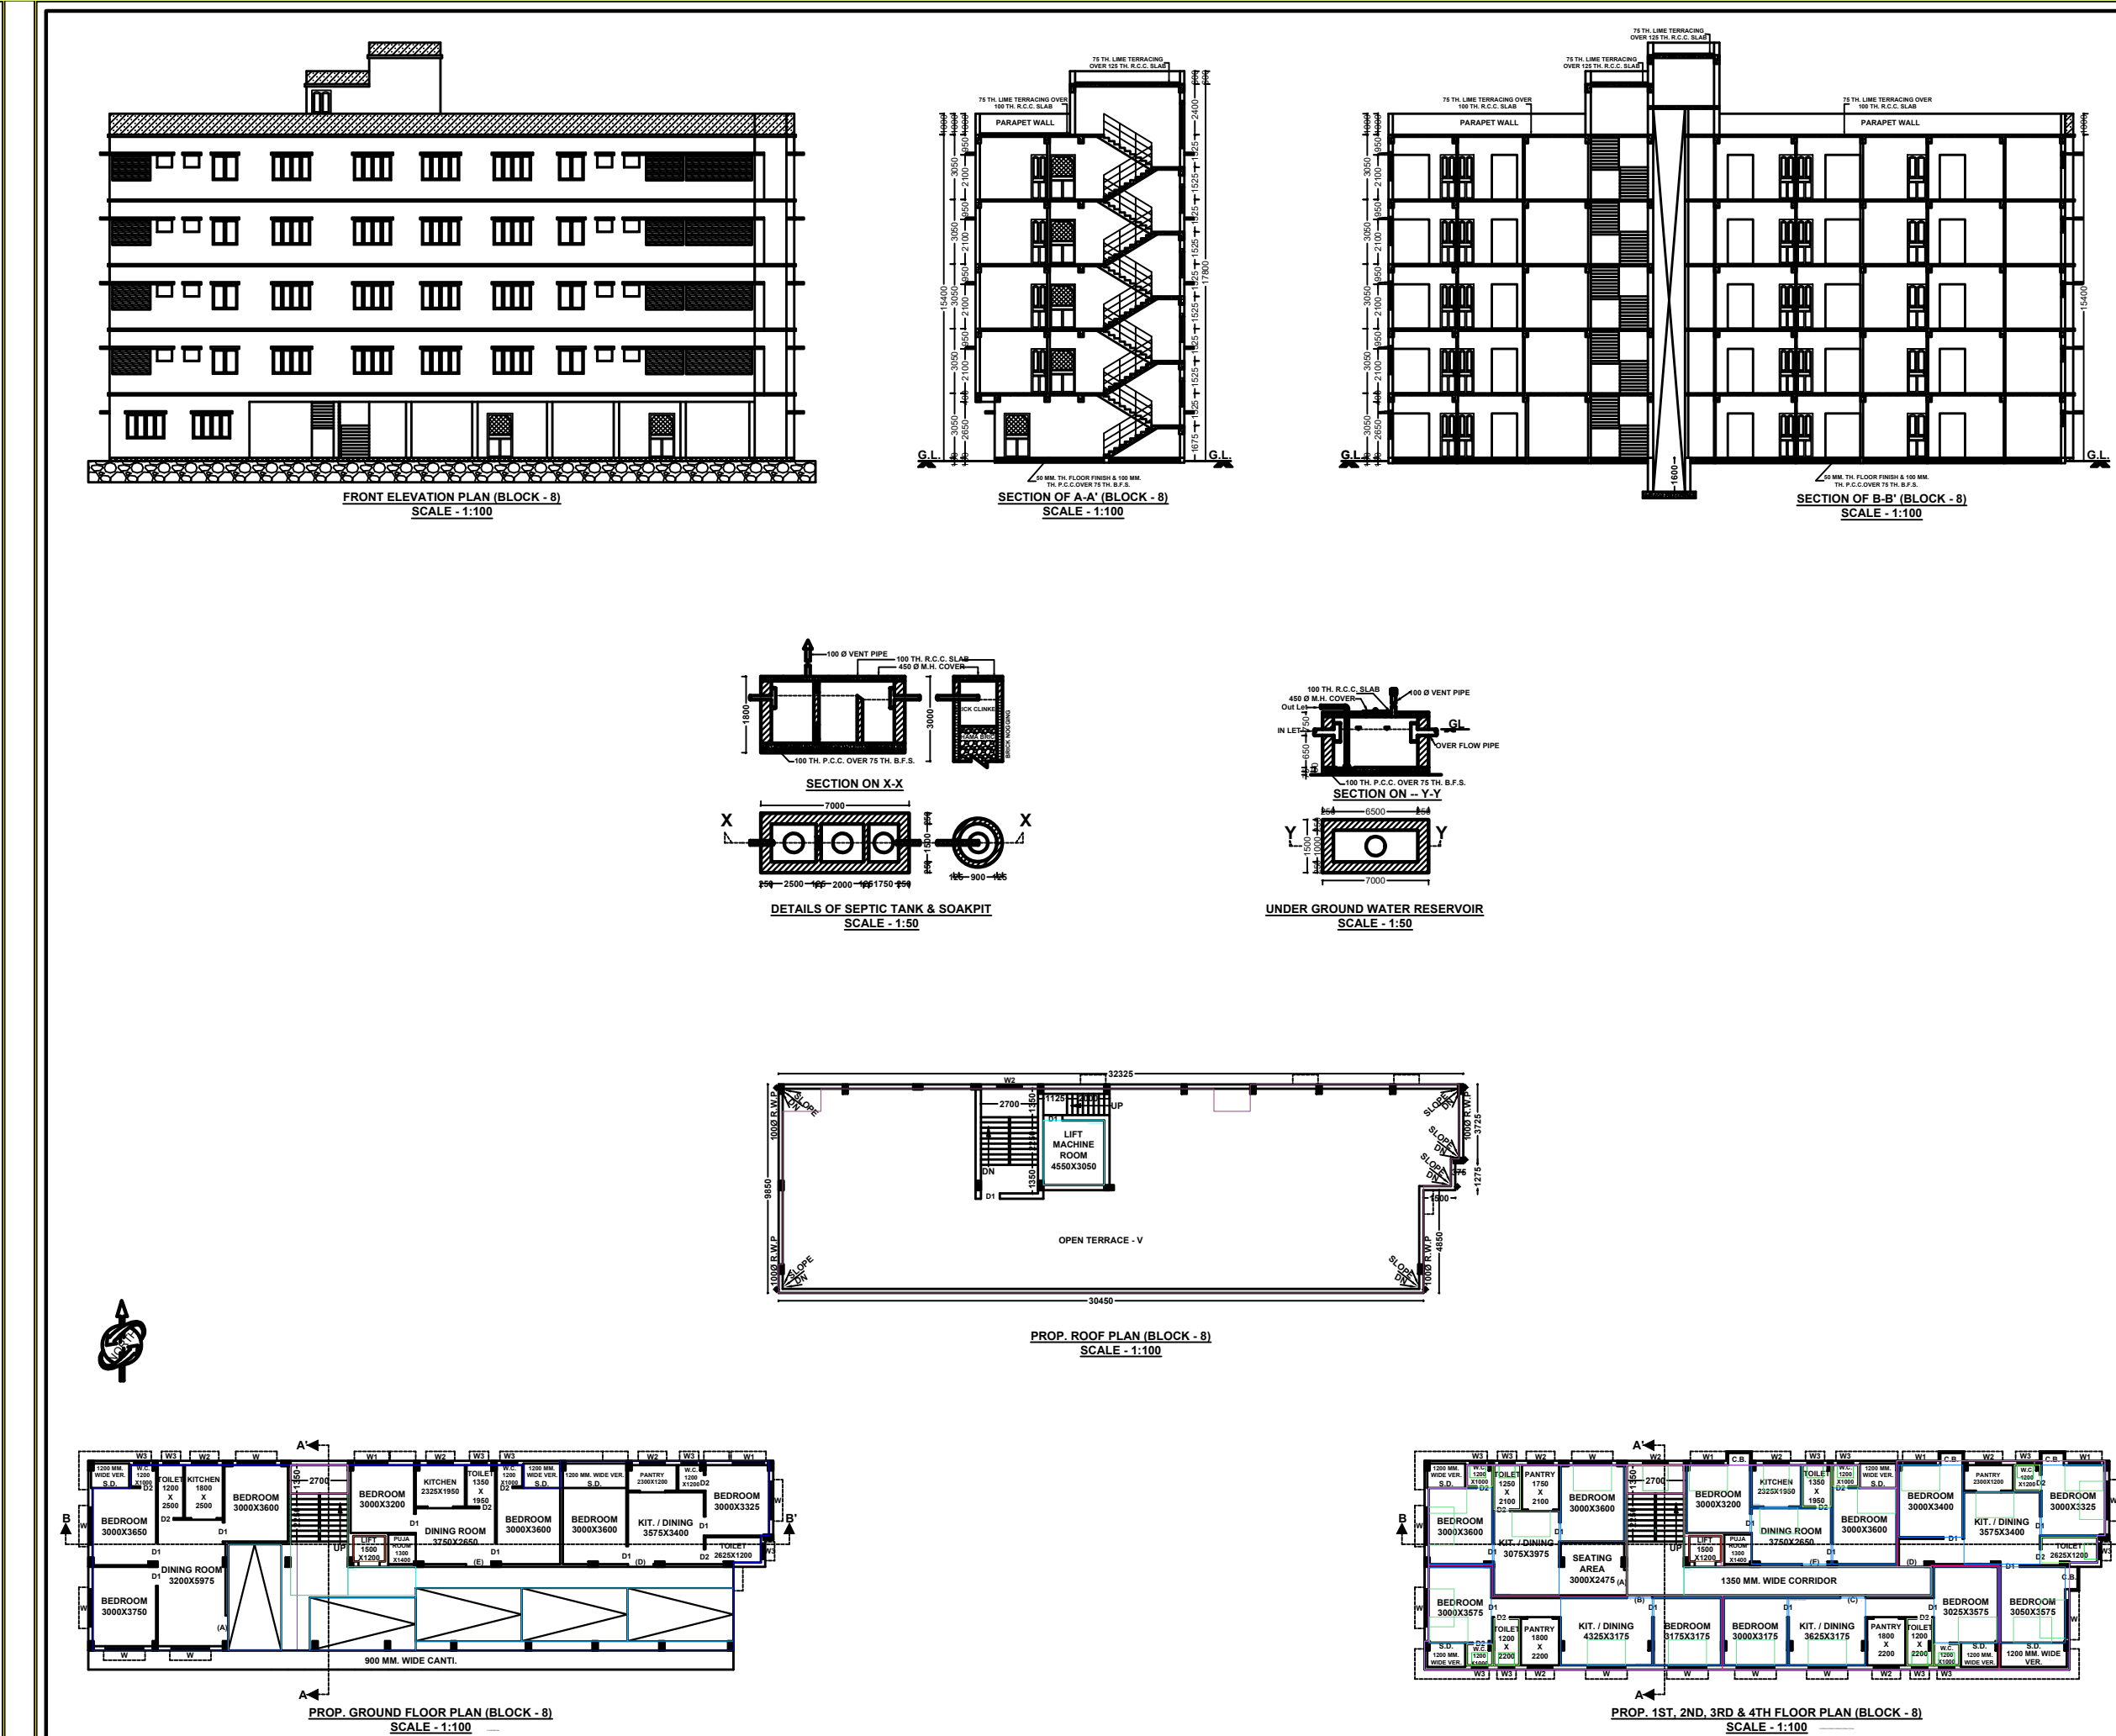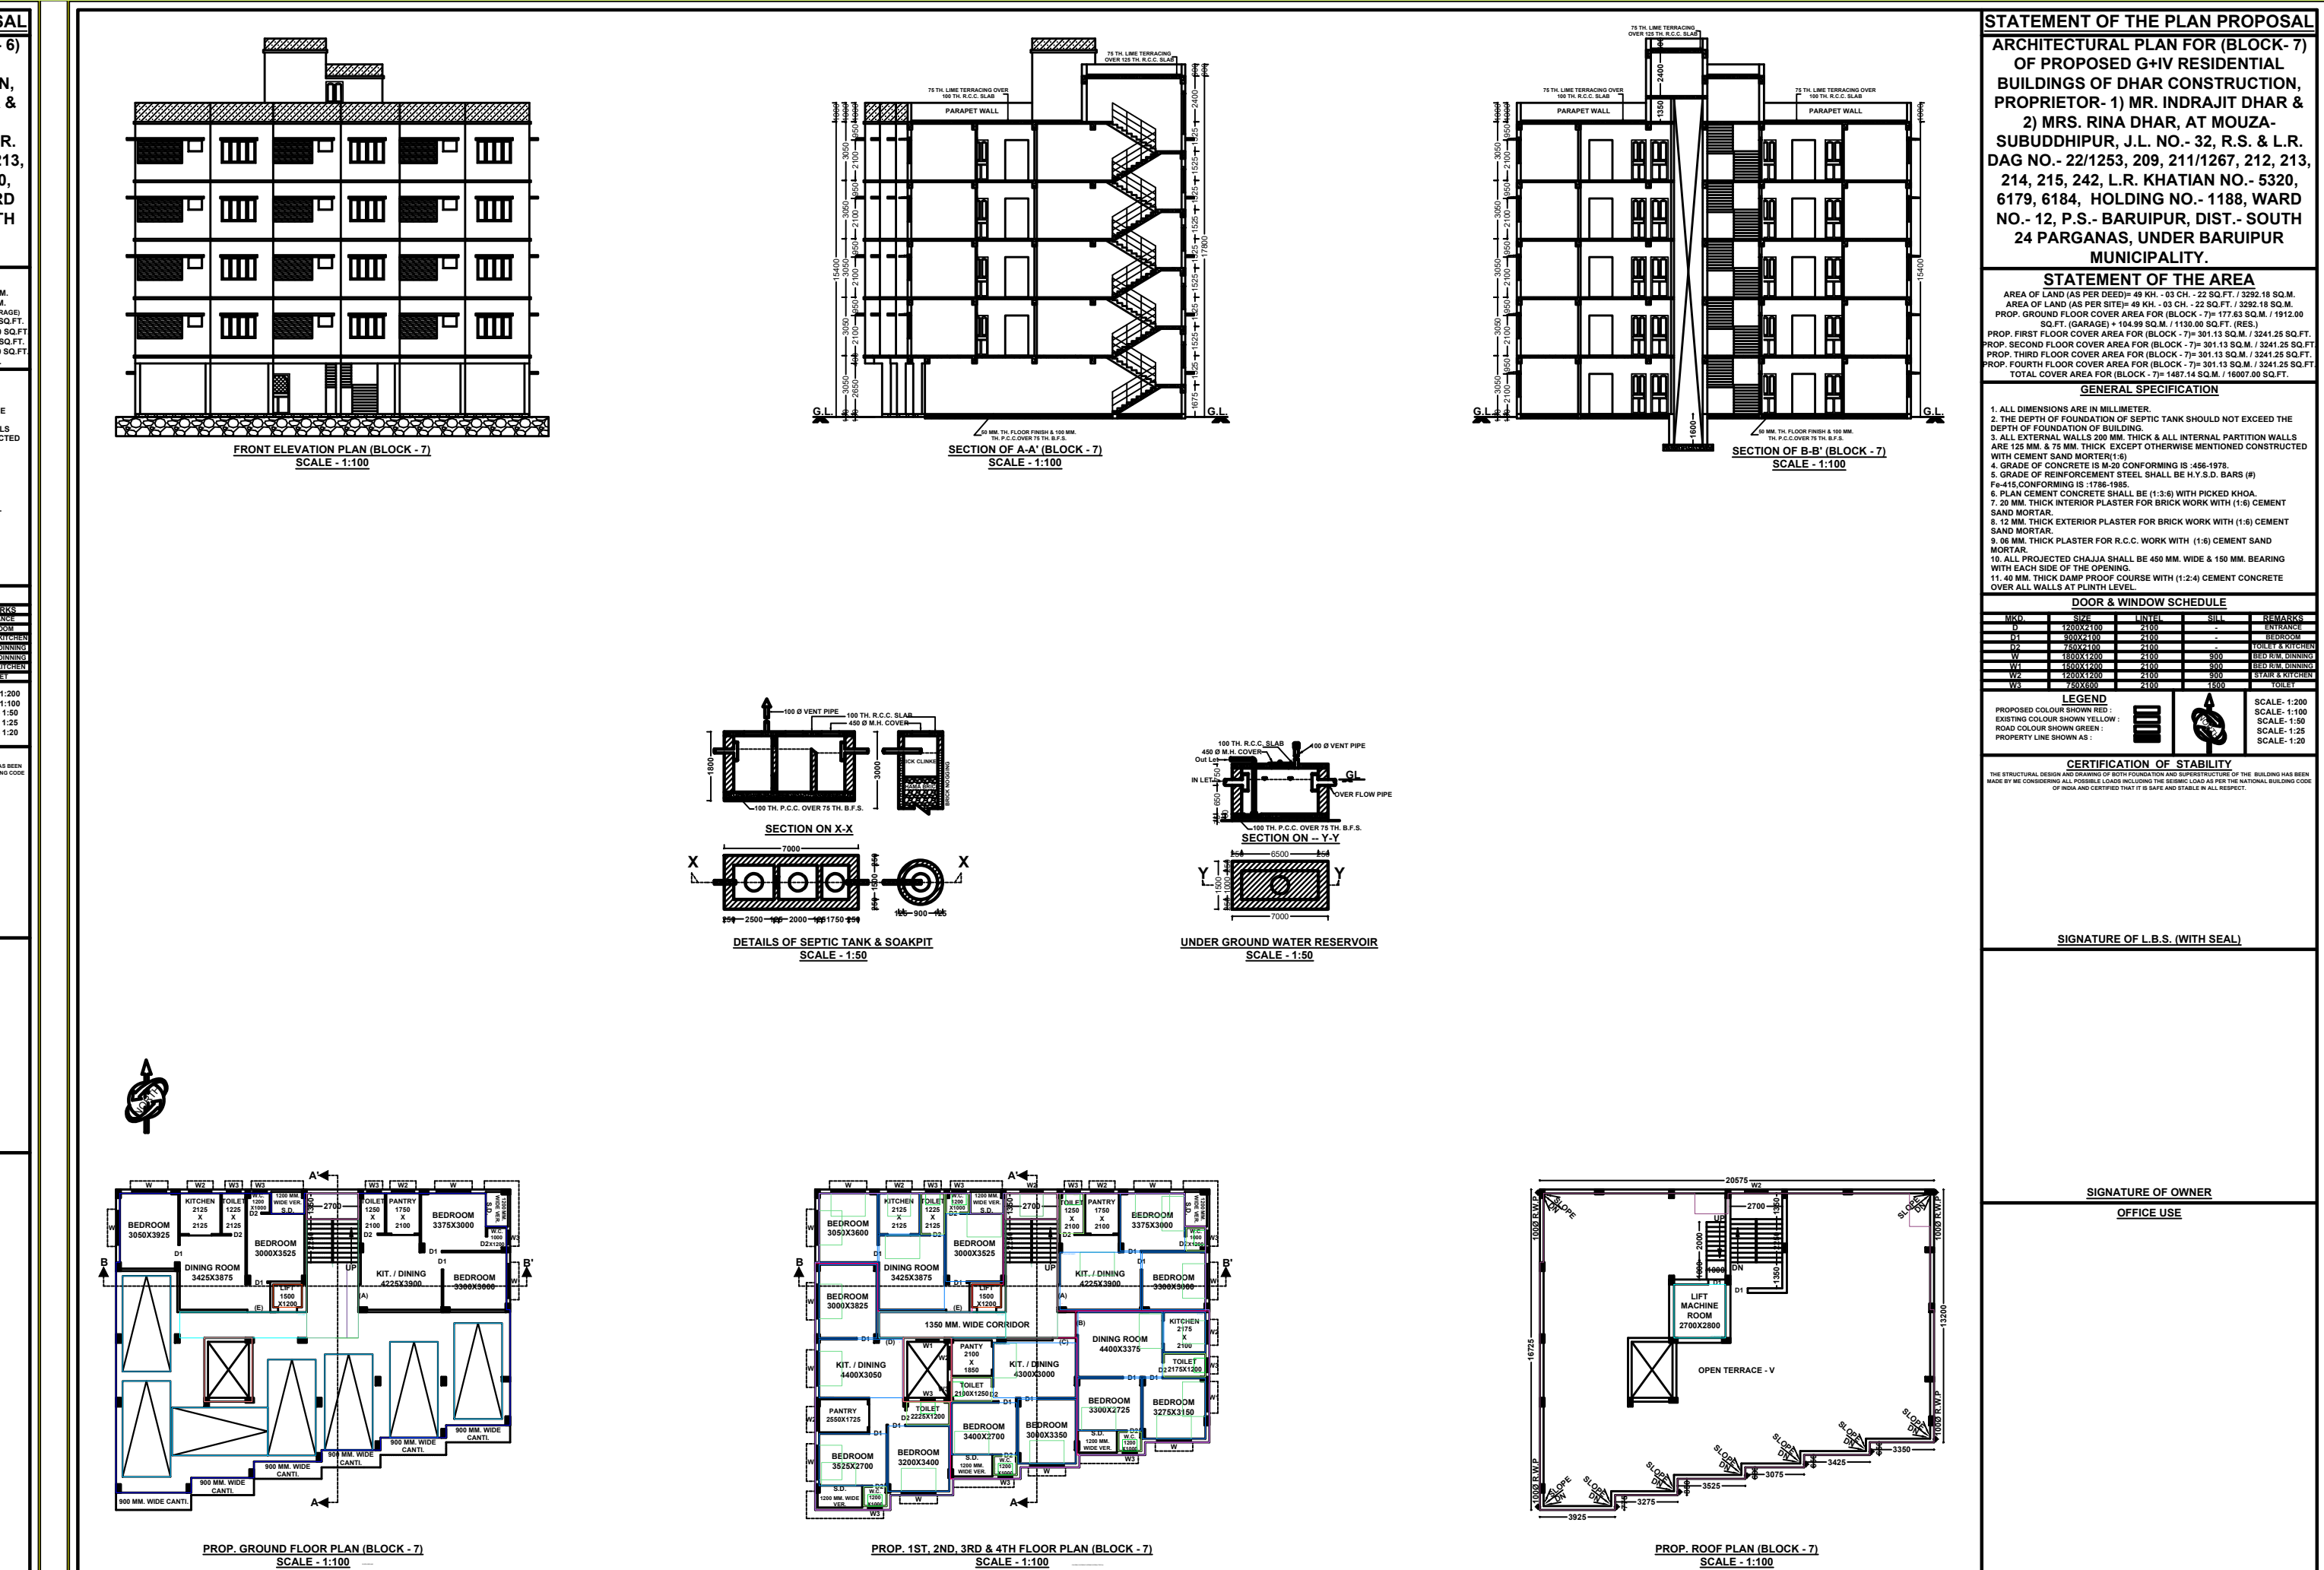

STATEMENT OF THE PLAN PROPOSAL
ARCHITECTURAL PLAN FOR (BLOCK-9)
 OF PROPOSED G+H+V RESIDENTIAL BUILDINGS OF DHAR CONSTRUCTION, PROPRIETOR- 1) MR. INDIRAJIT DHAR & 2) MRS. RINA DHAR, AT MOUZA- SURUDDHIPUR, J.L. NO.-32, R.S. & L.R. DAG NO.- 221253, 209, 2111267, 212, 213, 214, 215, 242, L.R. KHATAN NO.- 5320, 6179, 6184, HOLDING NO.- 1188, WARD NO.-12, P.S.- BARUPUR, DIST.- SOUTH 24 PARGANAS, UNDER BARUPUR MUNICIPALITY.

STATEMENT OF THE AREA


GENERAL SPECIFICATION

GENERAL INFORMATION

DESIGNATION OF STAFF

SIGNATURE OF A.S. WITH SEAL

SIGNATURE OF OWNER

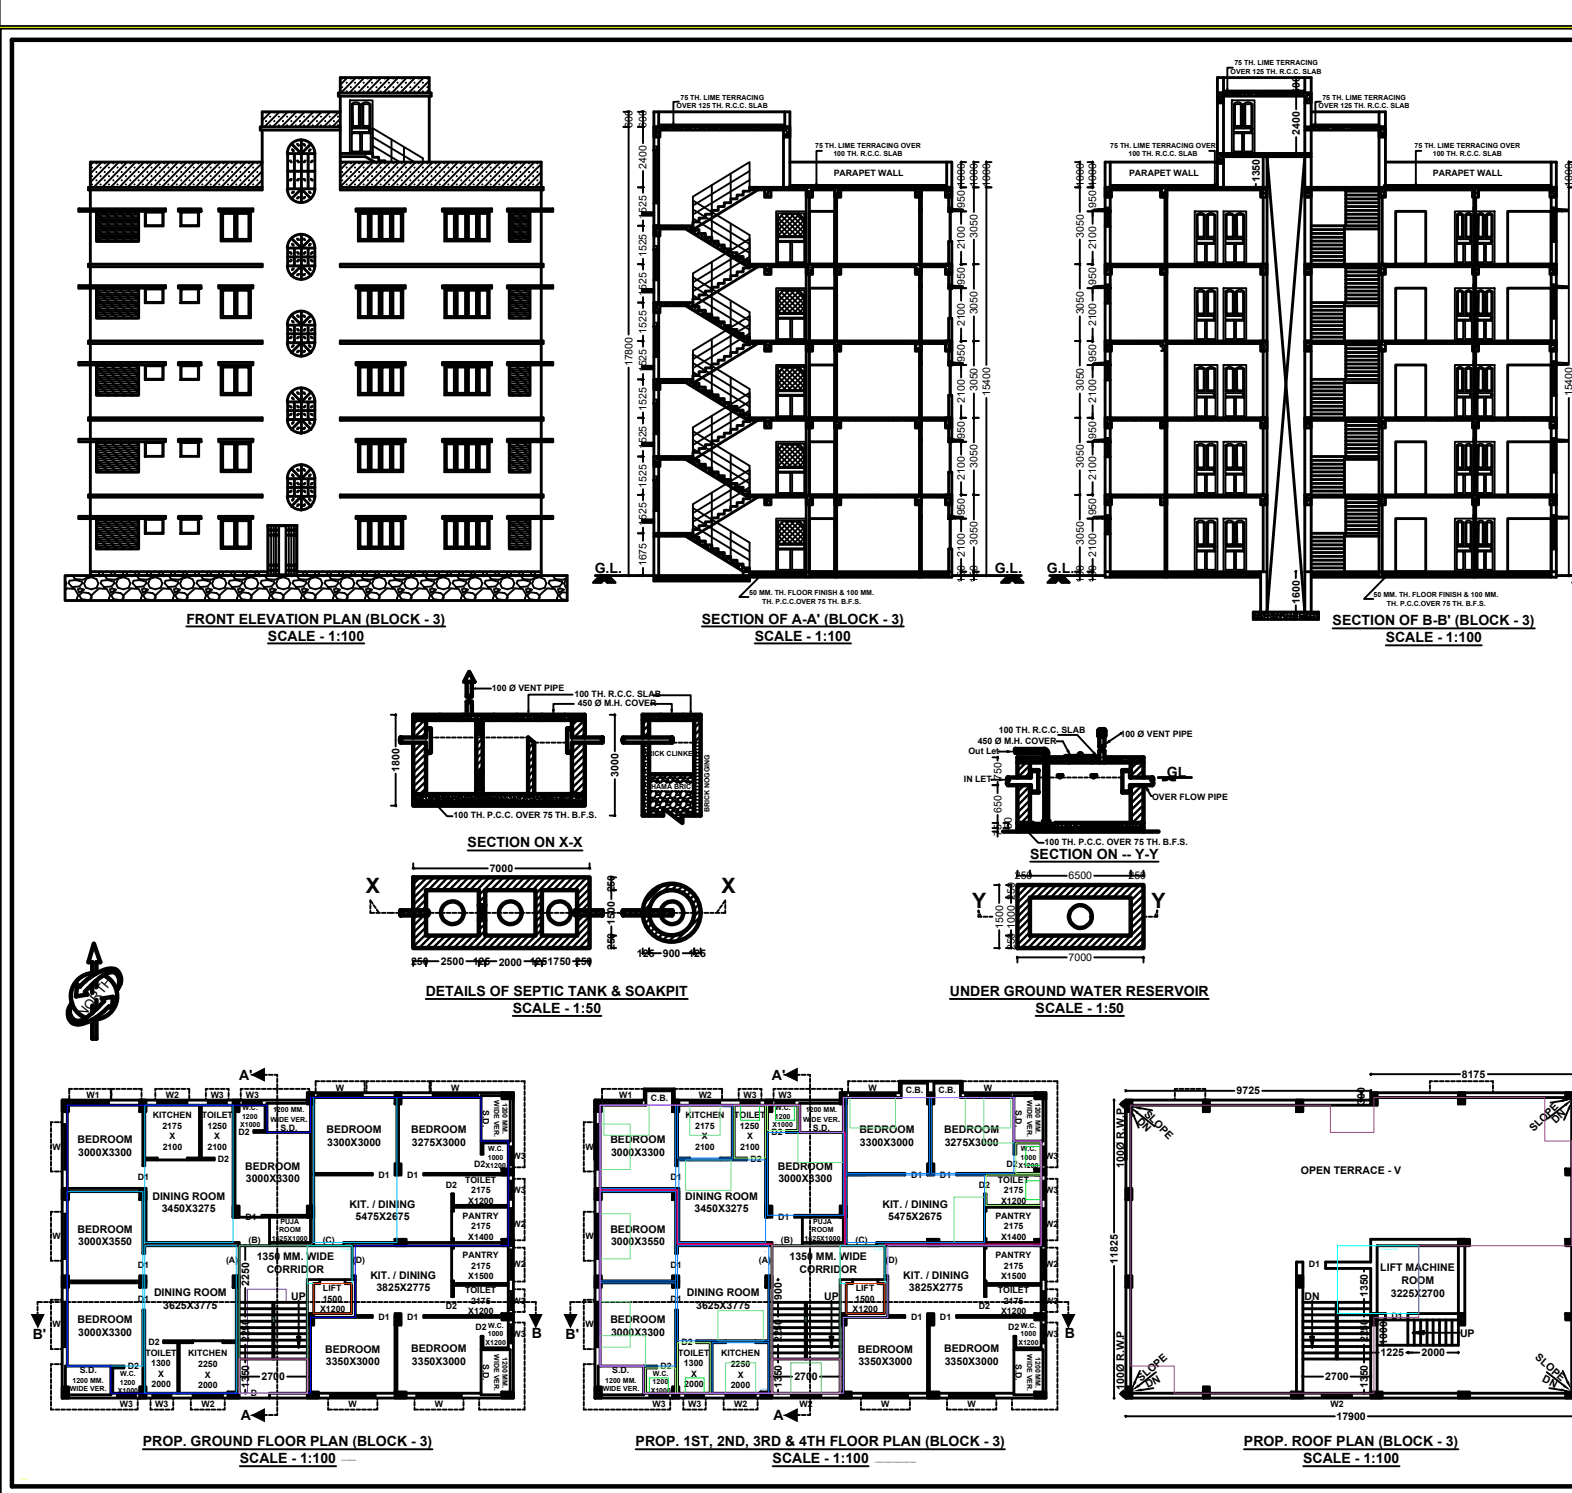

STATEMENT OF THE PLAN PROPOSAL
ARCHITECTURAL PLAN FOR (BLOCK-3)

STATEMENT OF THE AREA


GENERAL SPECIFICATION

GENERAL INFORMATION

DESIGNATION OF STAFF

SIGNATURE OF A.S. WITH SEAL

SIGNATURE OF OWNER

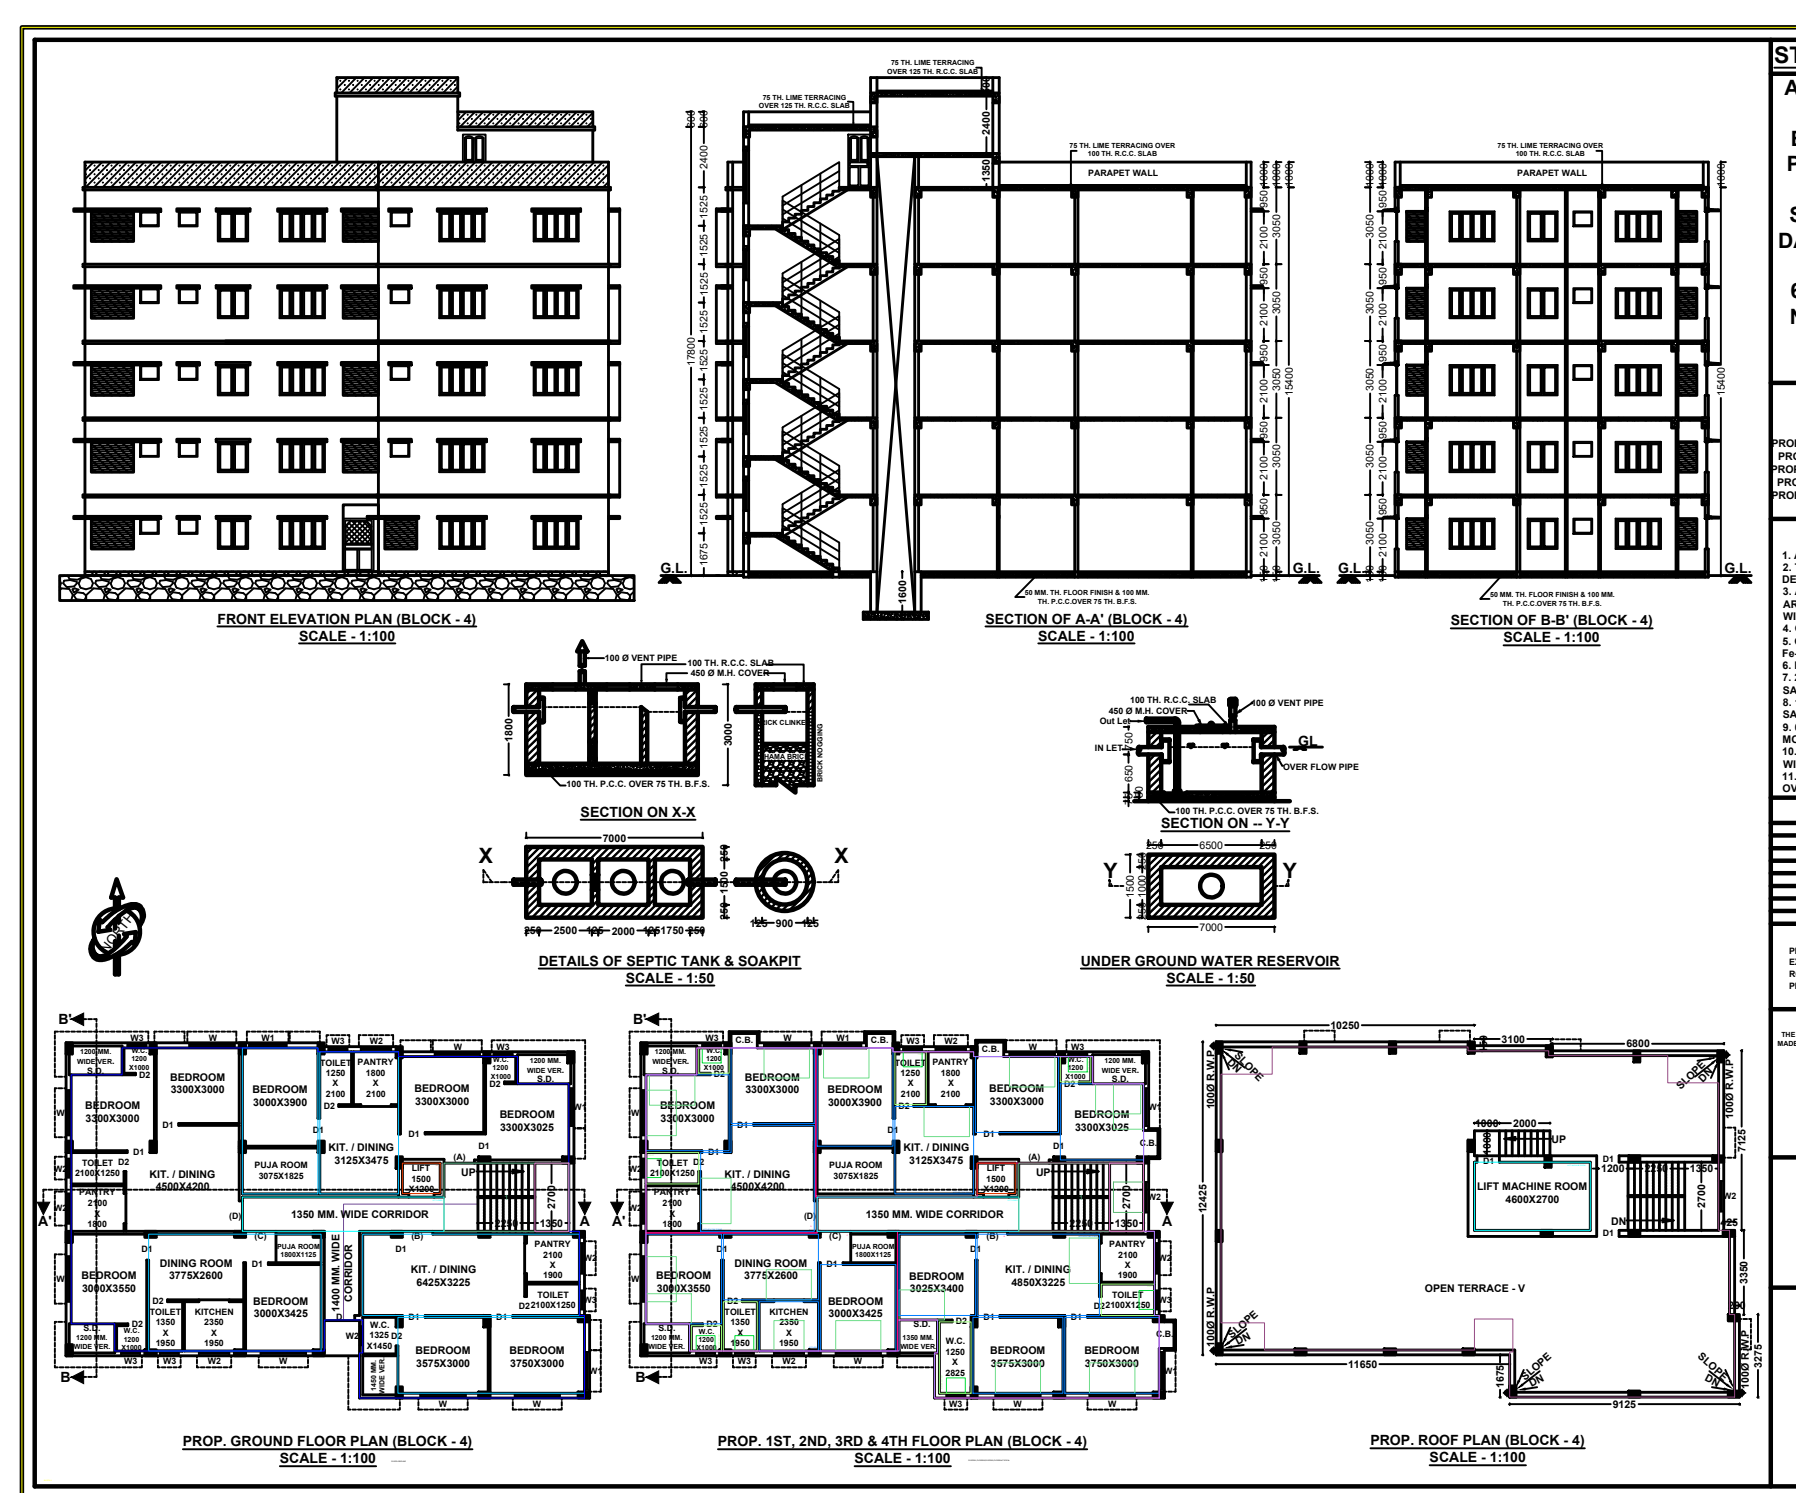

STATEMENT OF THE PLAN PROPOSAL
ARCHITECTURAL PLAN FOR (BLOCK-4)
 OF PROPOSED G+H+V RESIDENTIAL BUILDINGS OF DHAR CONSTRUCTION, PROPRIETOR- 1) MR. INDIRAJIT DHAR & 2) MRS. RINA DHAR, AT MOUZA- SURUDDHIPUR, J.L. NO.-32, R.S. & L.R. DAG NO.- 221253, 209, 2111267, 212, 213, 214, 215, 242, L.R. KHATAN NO.- 5320, 6179, 6184, HOLDING NO.- 1188, WARD NO.-12, P.S.- BARUPUR, DIST.- SOUTH 24 PARGANAS, UNDER BARUPUR MUNICIPALITY.

STATEMENT OF THE AREA


GENERAL SPECIFICATION

GENERAL INFORMATION

DESIGNATION OF STAFF

SIGNATURE OF A.S. WITH SEAL

SIGNATURE OF OWNER

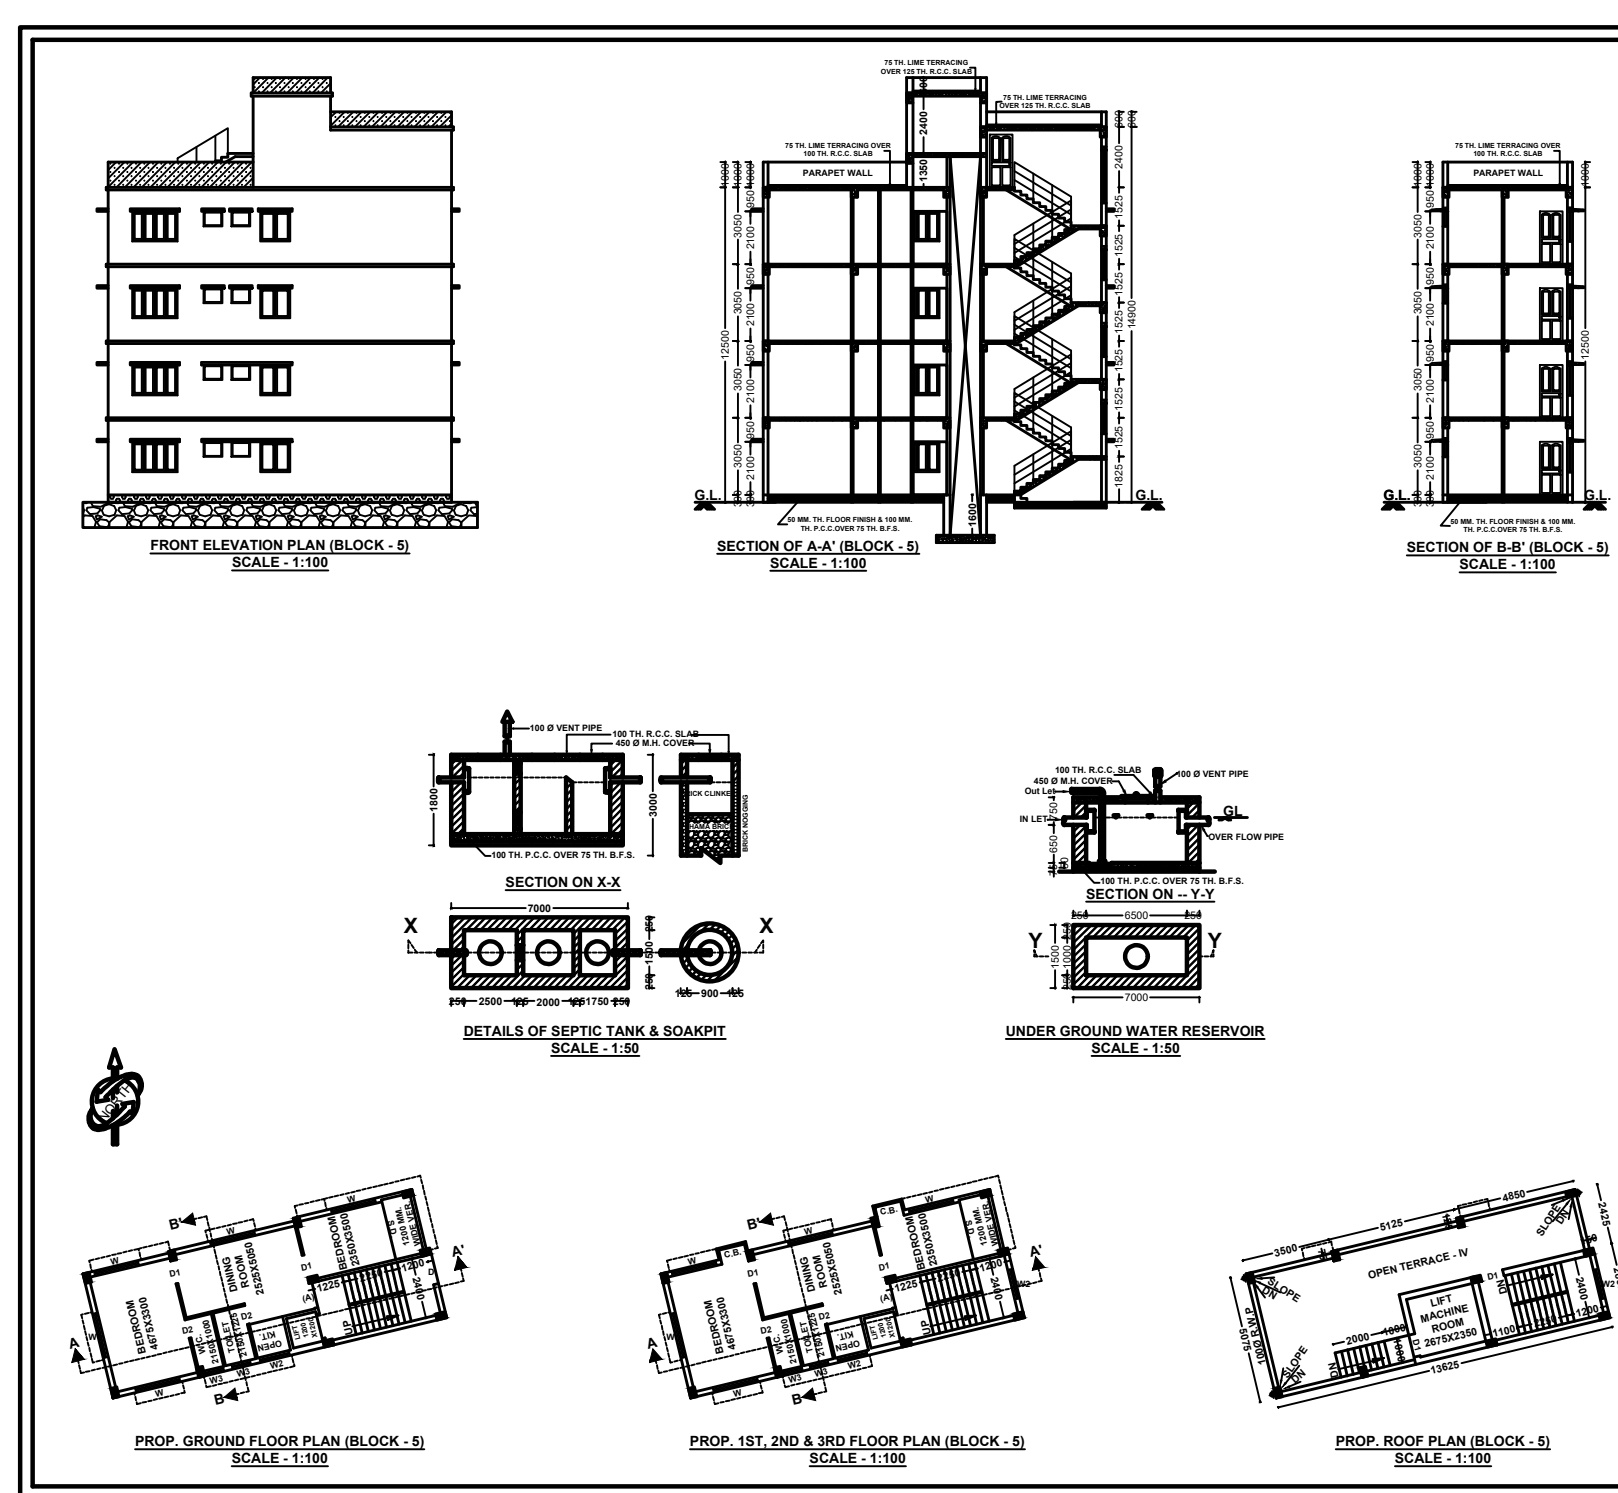

STATEMENT OF THE PLAN PROPOSAL
ARCHITECTURAL PLAN FOR (BLOCK-5)
 OF PROPOSED G+H+V RESIDENTIAL BUILDINGS OF DHAR CONSTRUCTION, PROPRIETOR- 1) MR. INDIRAJIT DHAR & 2) MRS. RINA DHAR, AT MOUZA- SURUDDHIPUR, J.L. NO.-32, R.S. & L.R. DAG NO.- 221253, 209, 2111267, 212, 213, 214, 215, 242, L.R. KHATAN NO.- 5320, 6179, 6184, HOLDING NO.- 1188, WARD NO.-12, P.S.- BARUPUR, DIST.- SOUTH 24 PARGANAS, UNDER BARUPUR MUNICIPALITY.

STATEMENT OF THE AREA


GENERAL SPECIFICATION

GENERAL INFORMATION

DESIGNATION OF STAFF

SIGNATURE OF A.S. WITH SEAL

SIGNATURE OF OWNER

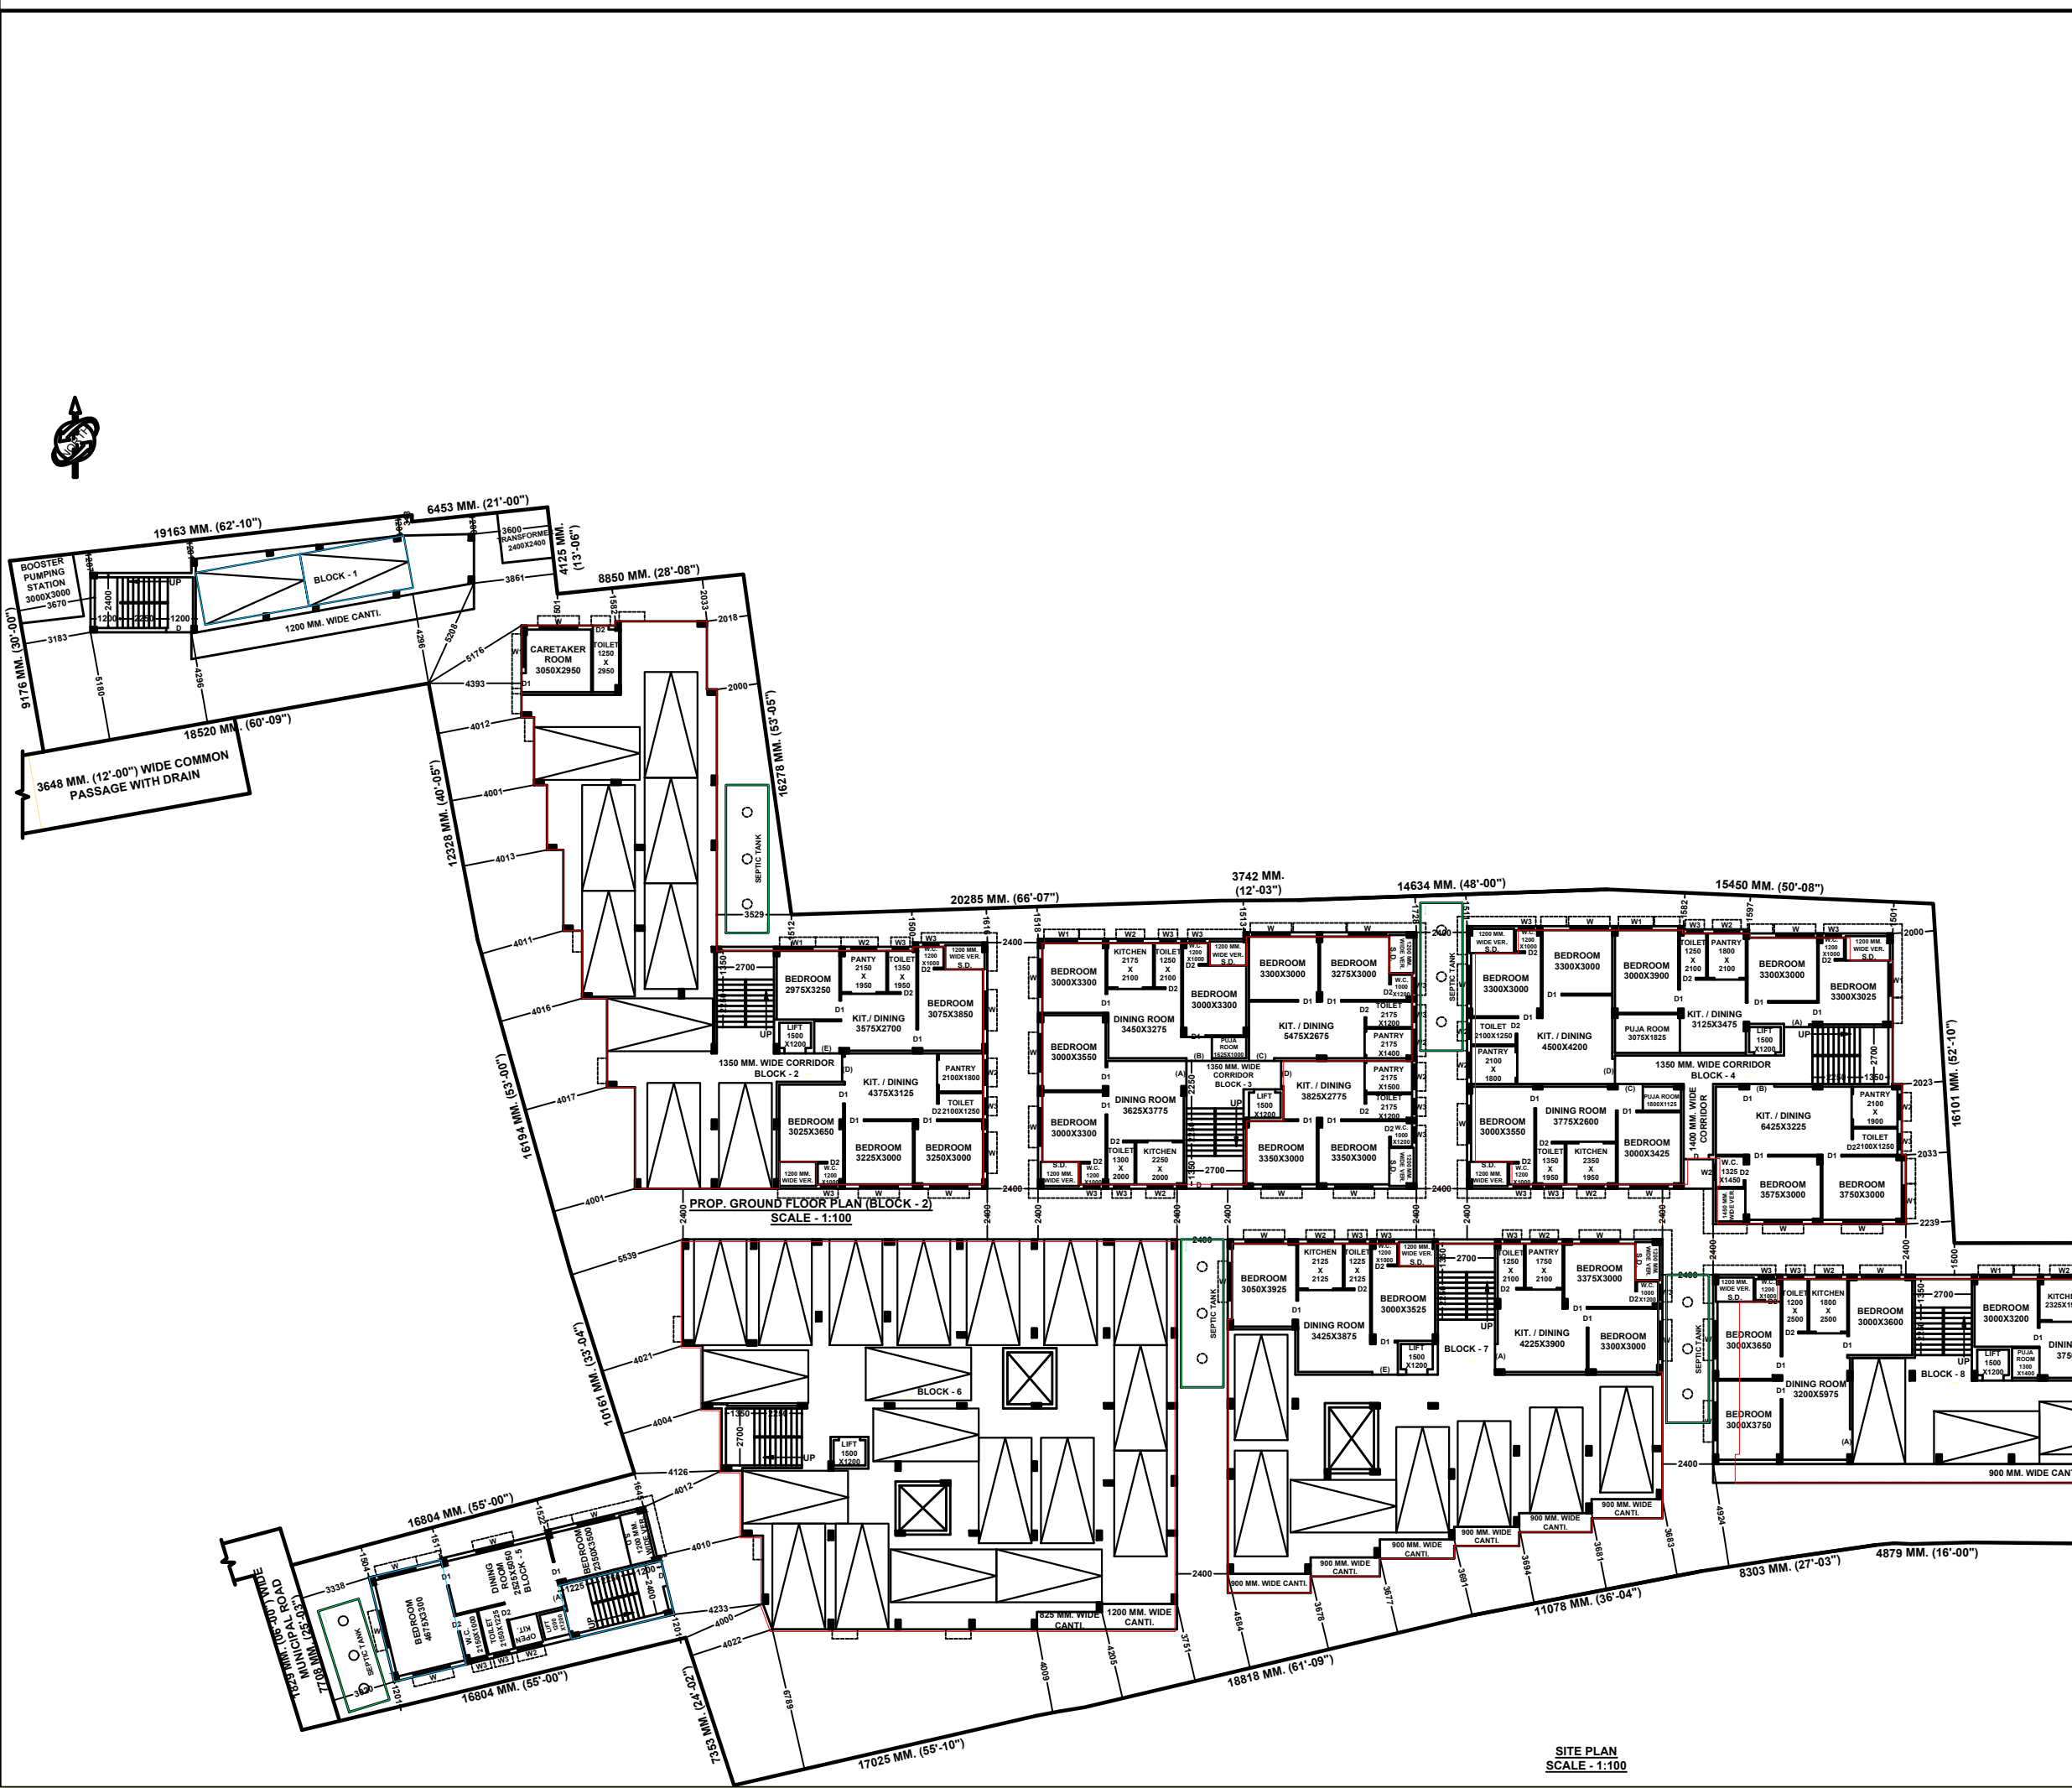

STATEMENT OF THE PLAN PROPOSAL
SITE PLAN FOR (BLOCK-1) (BLOCK-2) (BLOCK-3) (BLOCK-4) (BLOCK-5) (BLOCK-6) (BLOCK-7) & (BLOCK-9)
 OF PROPOSED G+H+V RESIDENTIAL BUILDINGS OF DHAR CONSTRUCTION, PROPRIETOR- 1) MR. INDIRAJIT DHAR & 2) MRS. RINA DHAR, AT MOUZA- SURUDDHIPUR, J.L. NO.-32, R.S. & L.R. DAG NO.- 221253, 209, 2111267, 212, 213, 214, 215, 242, L.R. KHATAN NO.- 5320, 6179, 6184, HOLDING NO.- 1188, WARD NO.-12, P.S.- BARUPUR, DIST.- SOUTH 24 PARGANAS, UNDER BARUPUR MUNICIPALITY.

STATEMENT OF THE AREA


GENERAL SPECIFICATION

GENERAL INFORMATION

DESIGNATION OF STAFF

SIGNATURE OF A.S. WITH SEAL

SIGNATURE OF OWNER

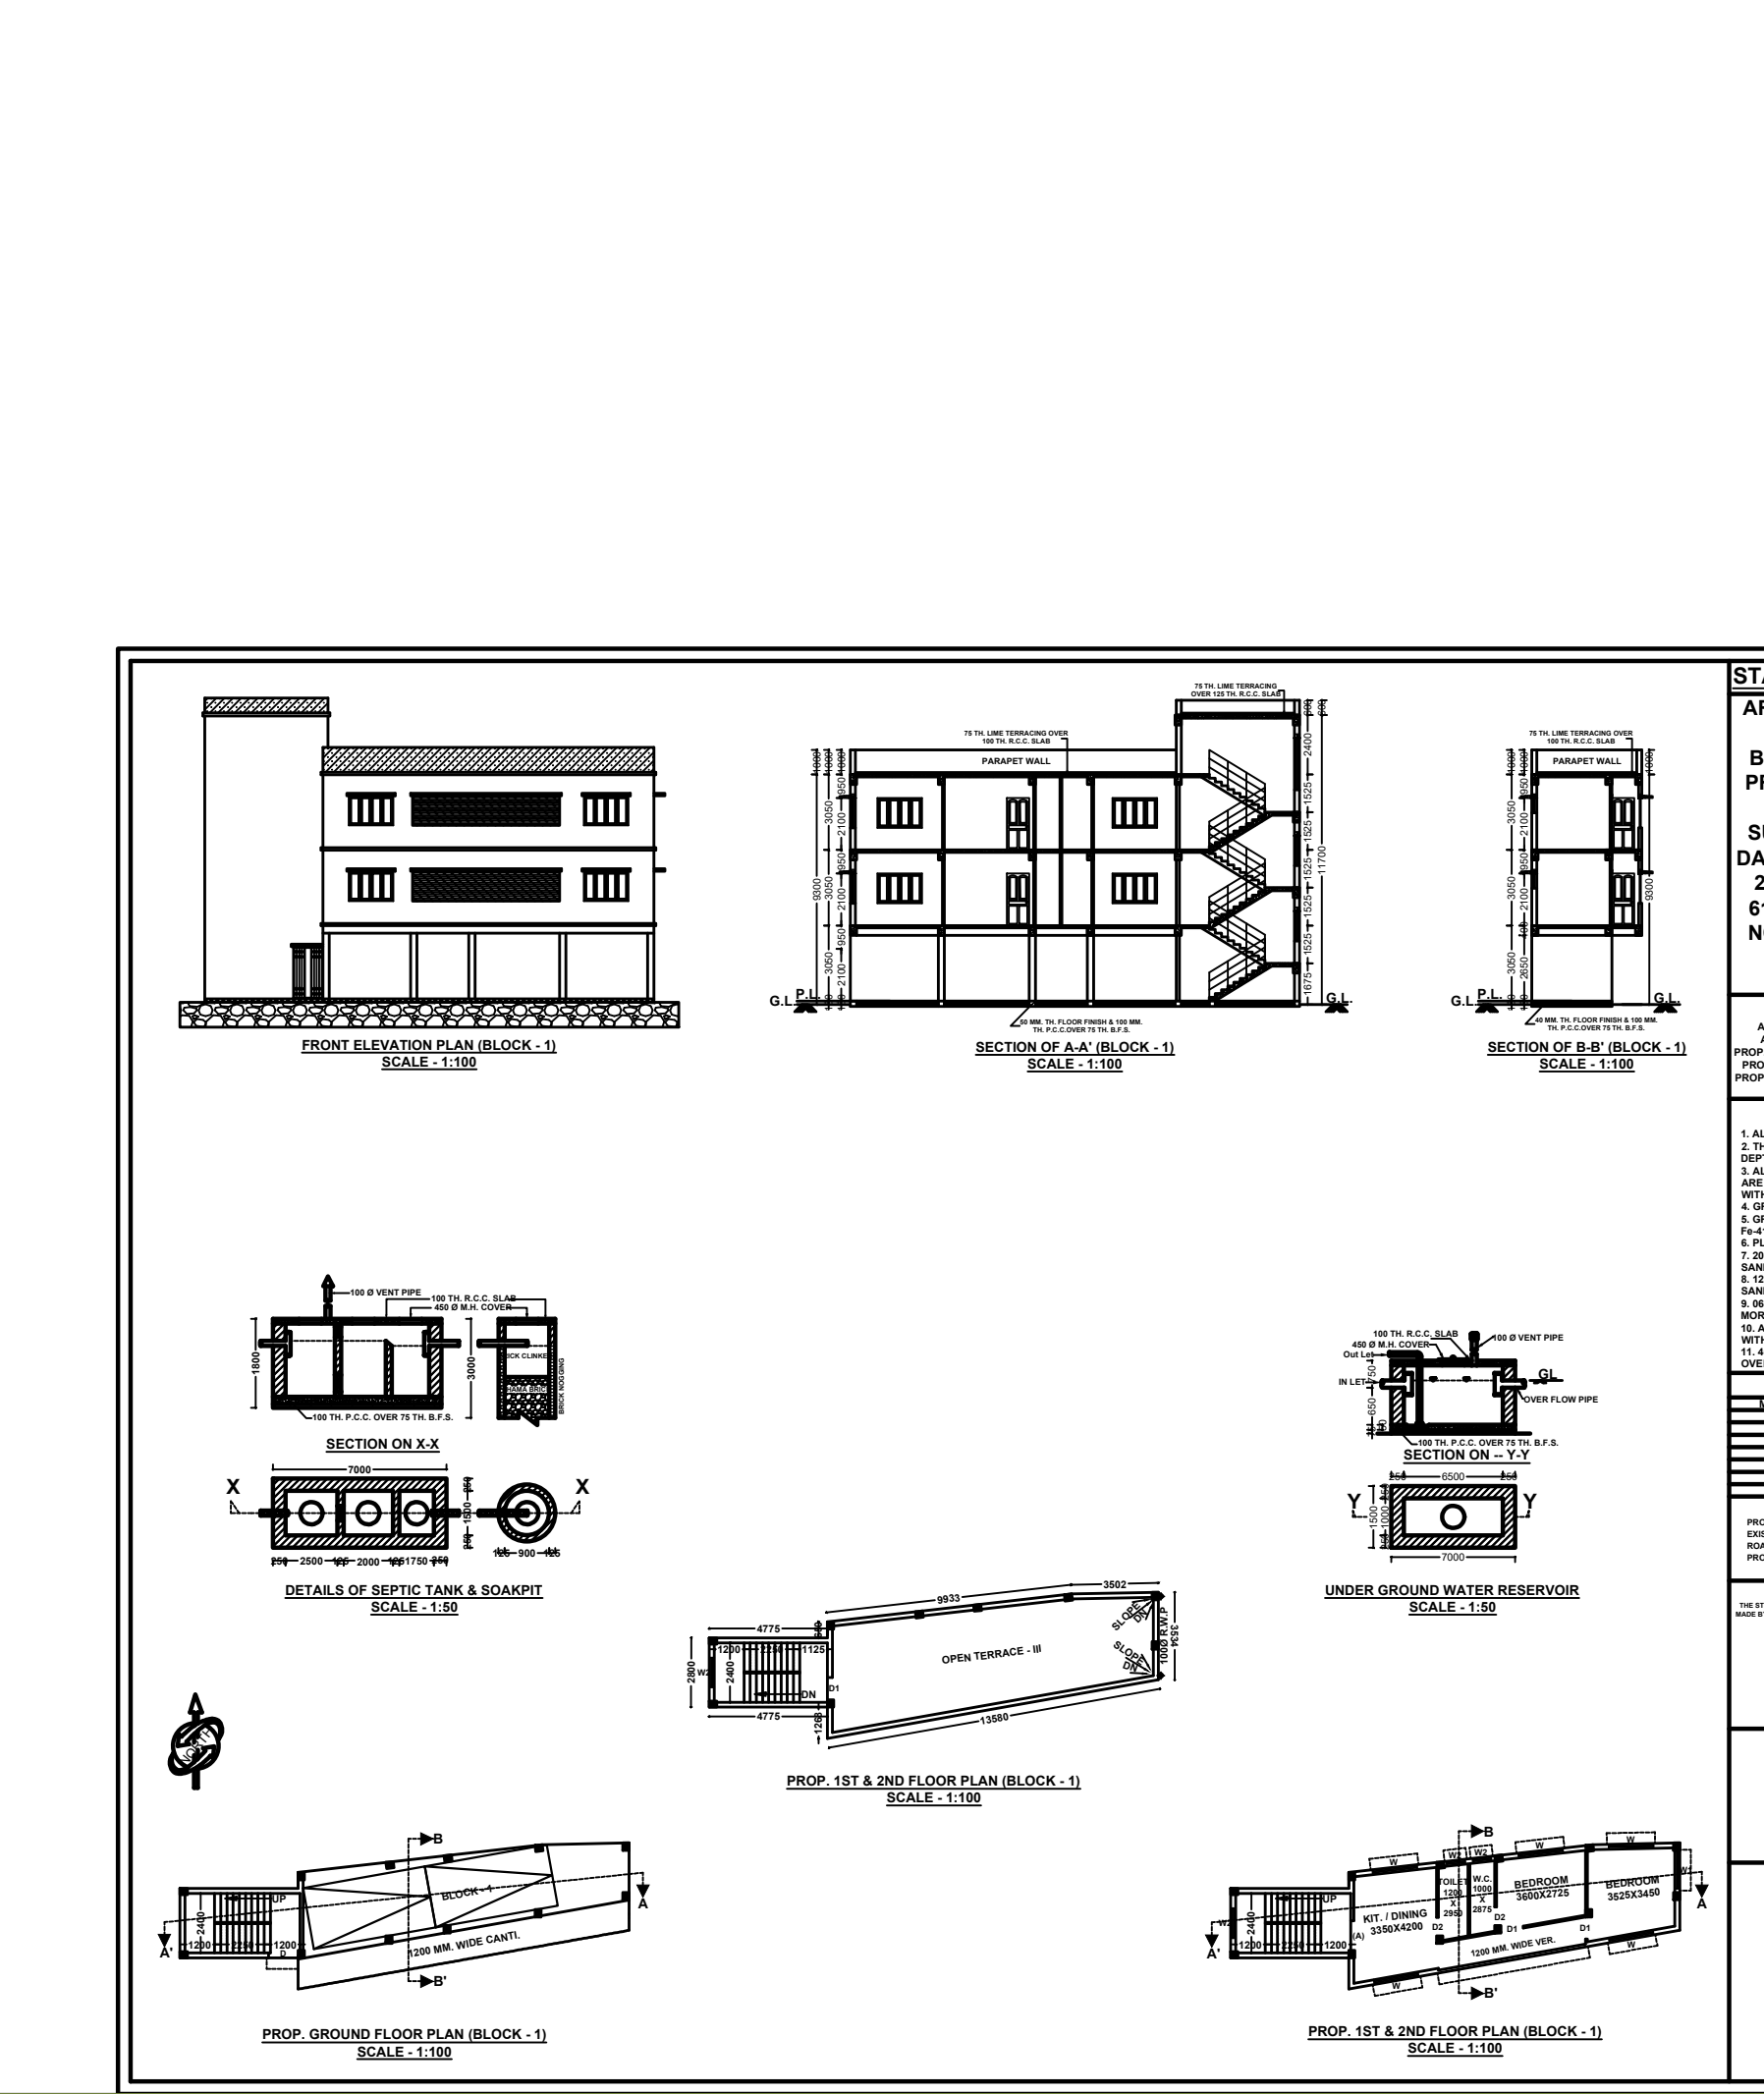

STATEMENT OF THE PLAN PROPOSAL
ARCHITECTURAL PLAN FOR (BLOCK-1)
 OF PROPOSED G+H+V RESIDENTIAL BUILDINGS OF DHAR CONSTRUCTION, PROPRIETOR- 1) MR. INDIRAJIT DHAR & 2) MRS. RINA DHAR, AT MOUZA- SURUDDHIPUR, J.L. NO.-32, R.S. & L.R. DAG NO.- 221253, 209, 2111267, 212, 213, 214, 215, 242, L.R. KHATAN NO.- 5320, 6179, 6184, HOLDING NO.- 1188, WARD NO.-12, P.S.- BARUPUR, DIST.- SOUTH 24 PARGANAS, UNDER BARUPUR MUNICIPALITY.

STATEMENT OF THE AREA


GENERAL SPECIFICATION

GENERAL INFORMATION

DESIGNATION OF STAFF

SIGNATURE OF A.S. WITH SEAL

SIGNATURE OF OWNER

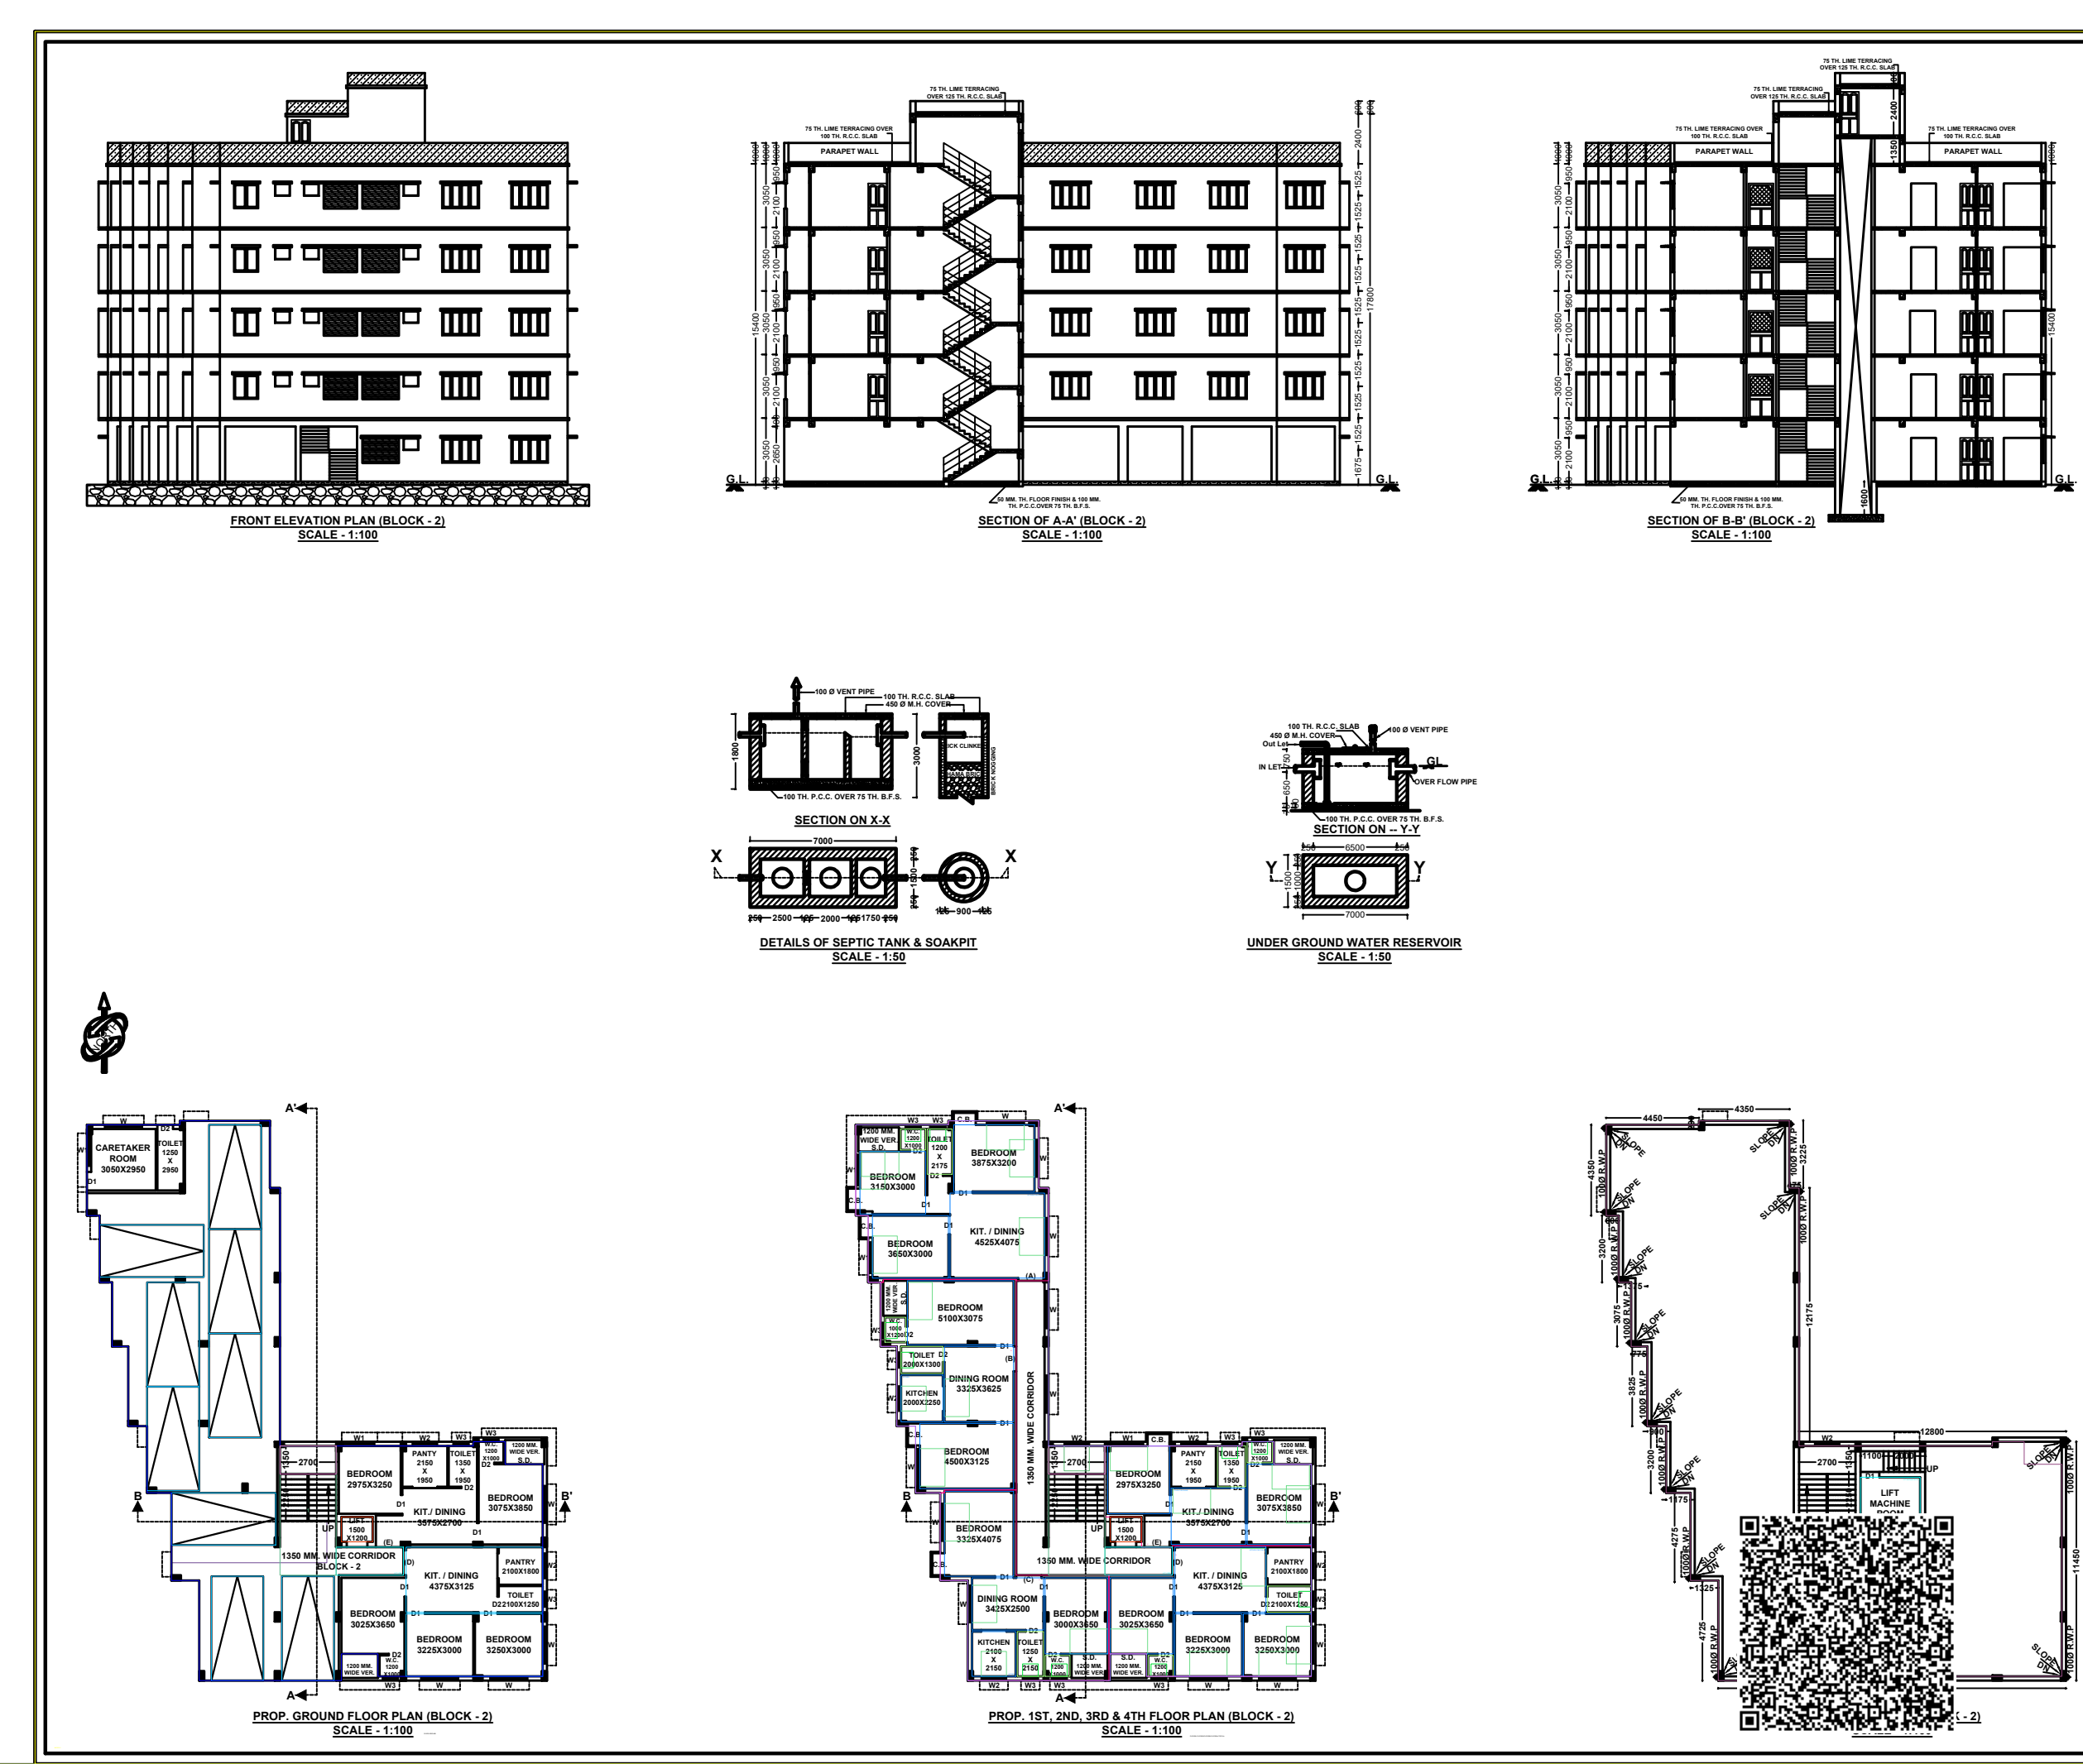

STATEMENT OF THE PLAN PROPOSAL
ARCHITECTURAL PLAN FOR (BLOCK-2)
 OF PROPOSED G+H+V RESIDENTIAL BUILDINGS OF DHAR CONSTRUCTION, PROPRIETOR- 1) MR. INDIRAJIT DHAR & 2) MRS. RINA DHAR, AT MOUZA- SURUDDHIPUR, J.L. NO.-32, R.S. & L.R. DAG NO.- 221253, 209, 2111267, 212, 213, 214, 215, 242, L.R. KHATAN NO.- 5320, 6179, 6184, HOLDING NO.- 1188, WARD NO.-12, P.S.- BARUPUR, DIST.- SOUTH 24 PARGANAS, UNDER BARUPUR MUNICIPALITY.

STATEMENT OF THE AREA

GENERAL SPECIFICATION

GENERAL INFORMATION

DESIGNATION OF STAFF

SIGNATURE OF A.S. WITH SEAL

SIGNATURE OF OWNER