


7.775 M (AVG) WIDE K.M.C. ROAD

6070 M (AVG) WIDE K.M.C. ROAD

GROUND FLOOR PLAN
SCALE- 1:100

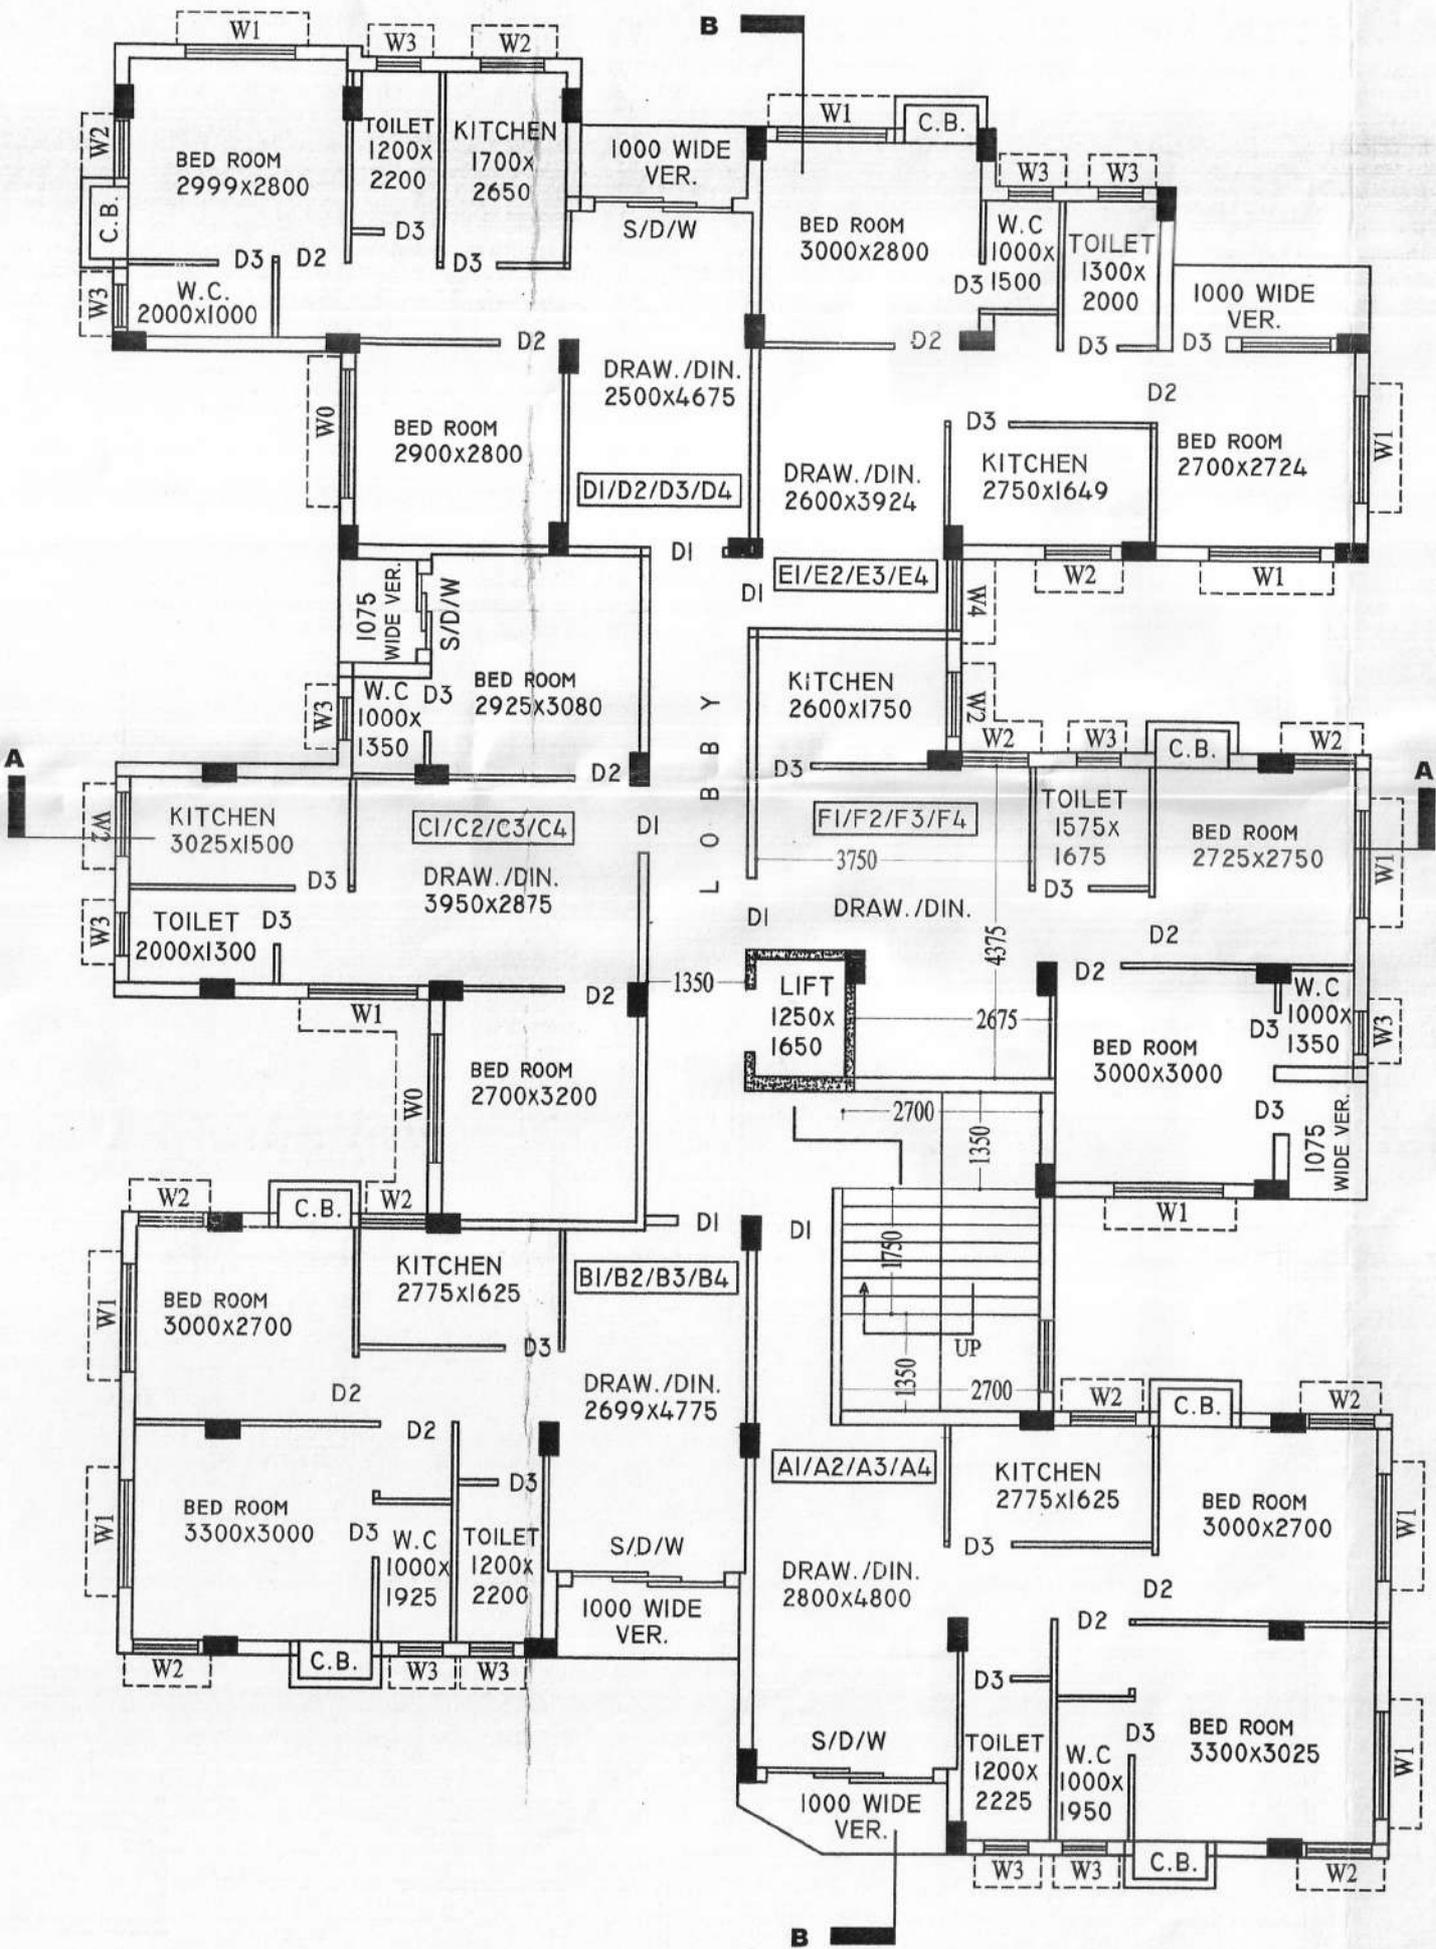

TYPICAL FLOOR PLAN
(1ST, 2ND, 3RD, 4TH)