




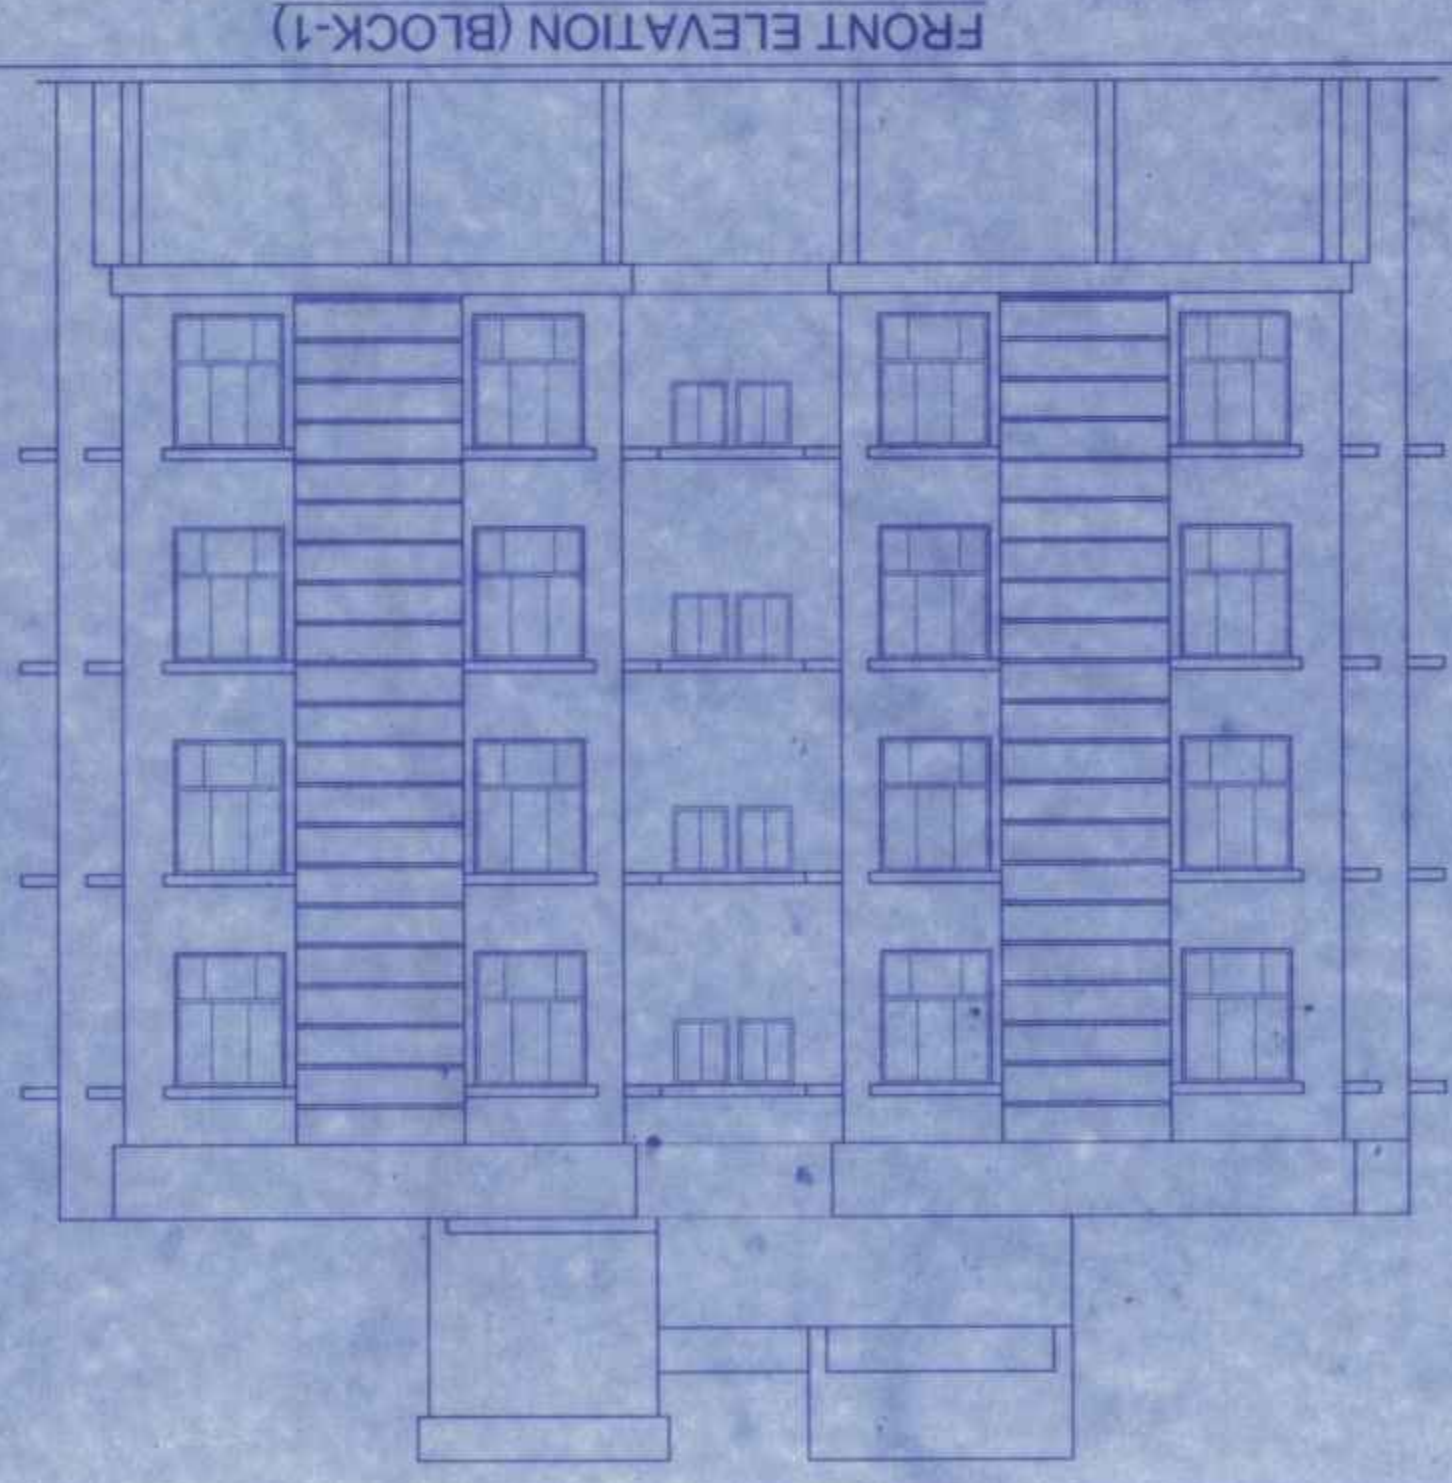


FRONT ELEVATION (BLOCK-1)

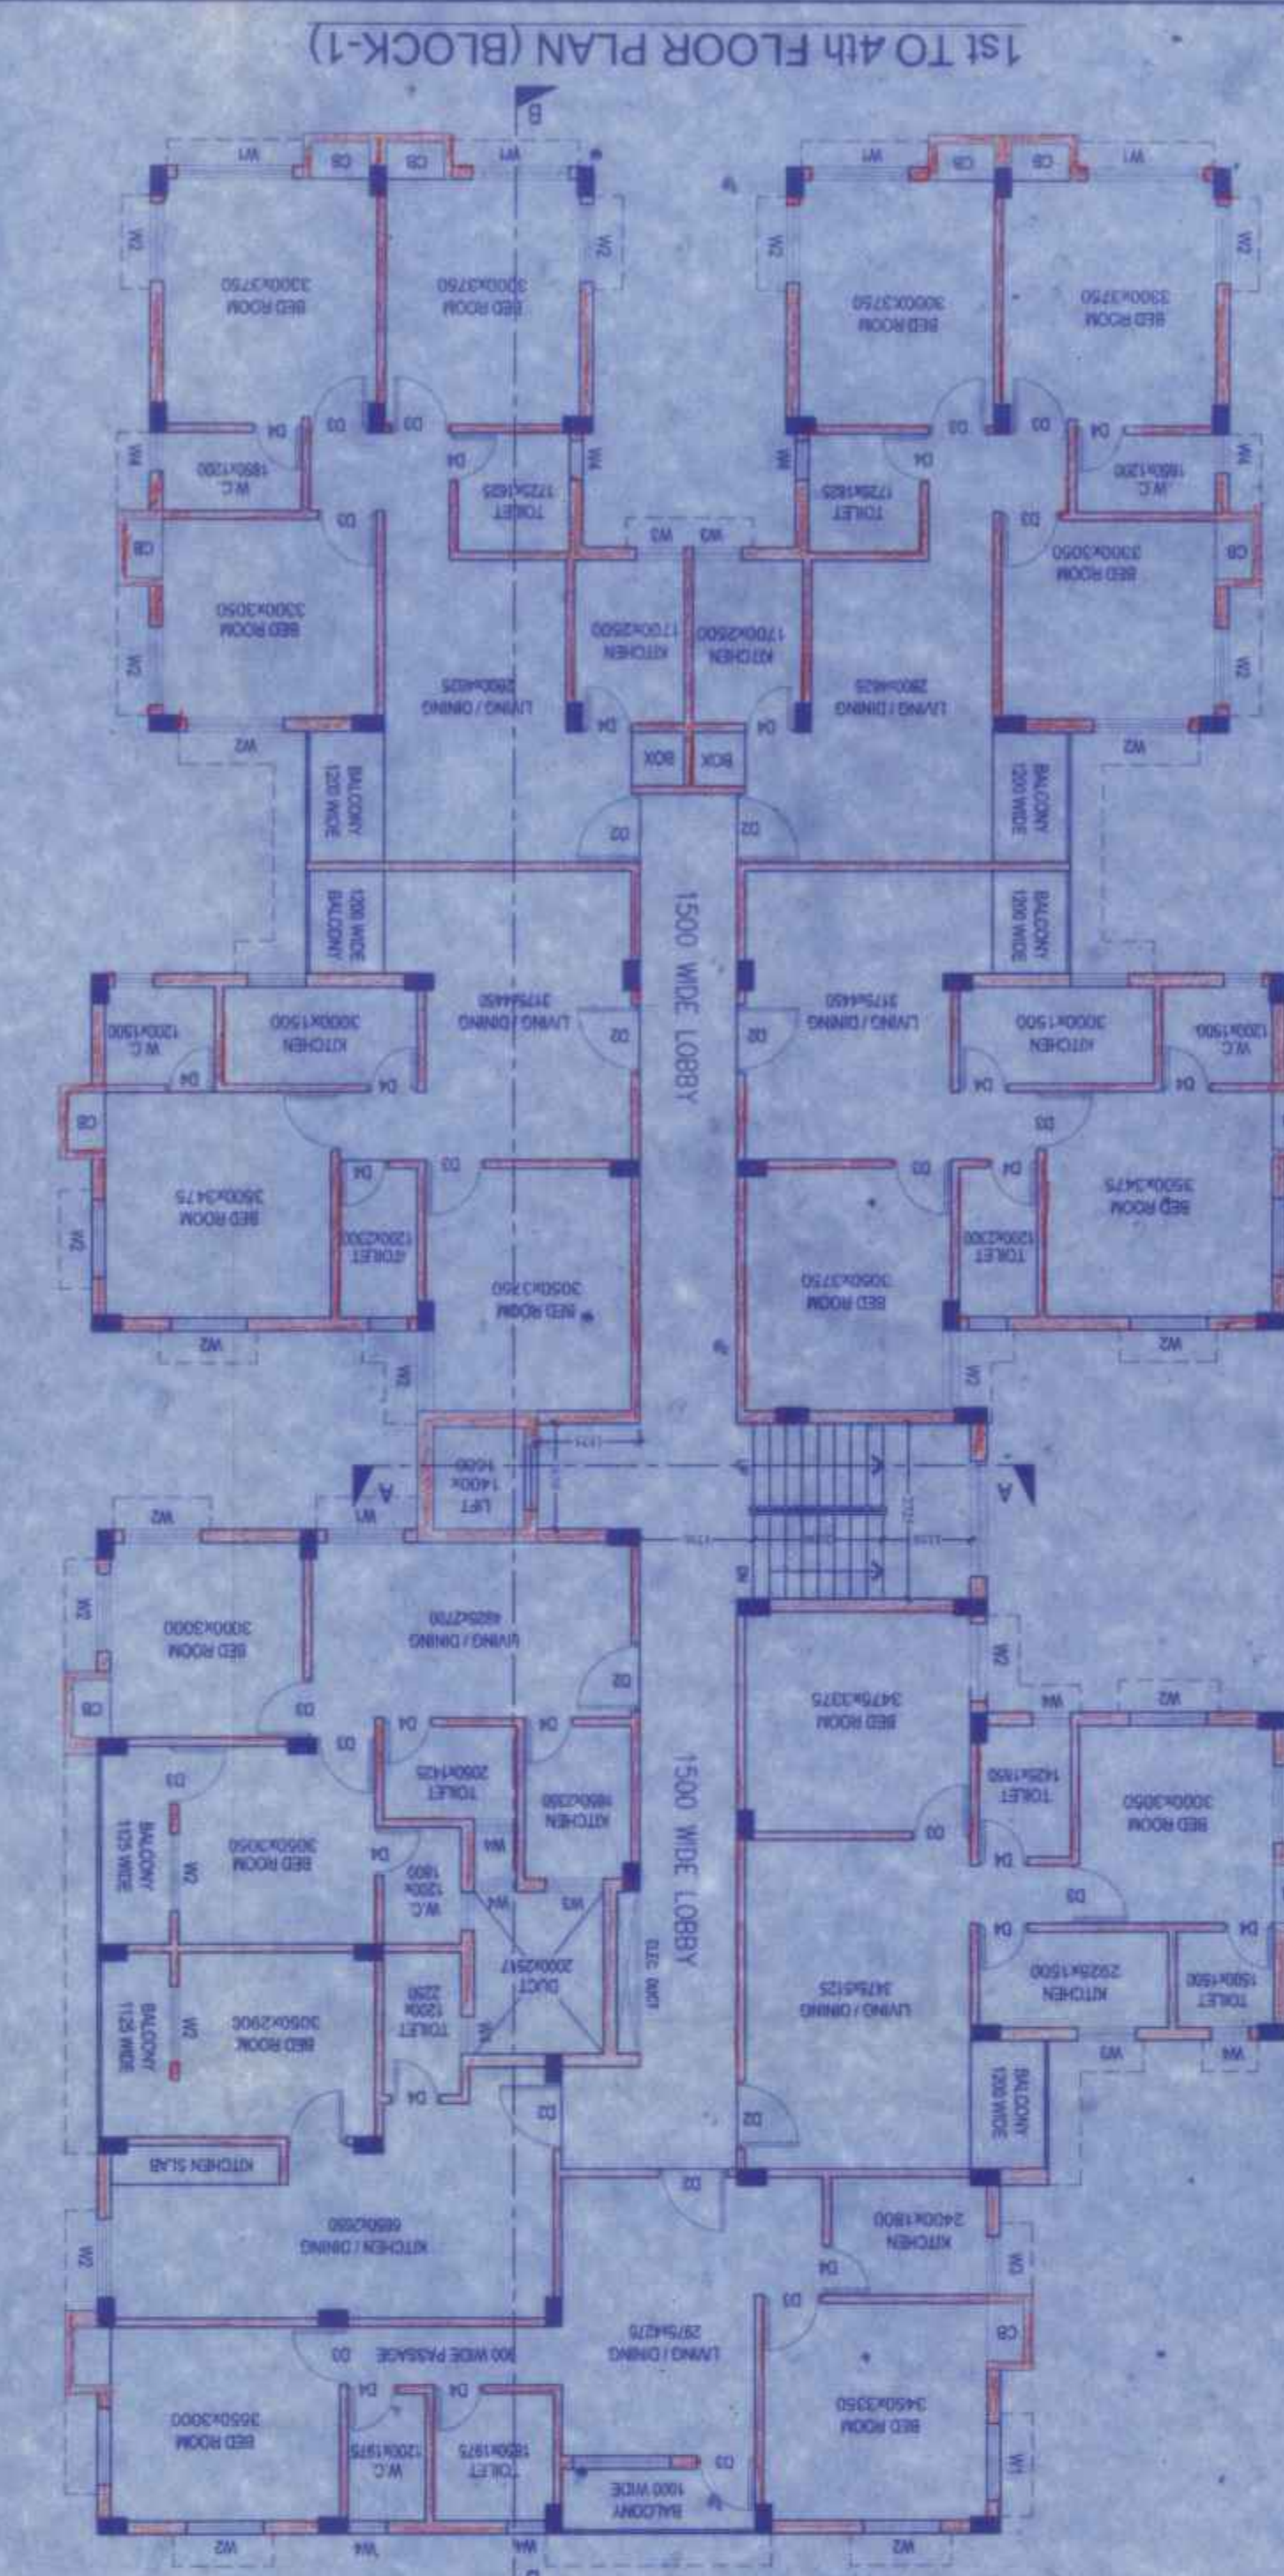


1st TO 4th FLOOR PLAN (BLOCK-1)

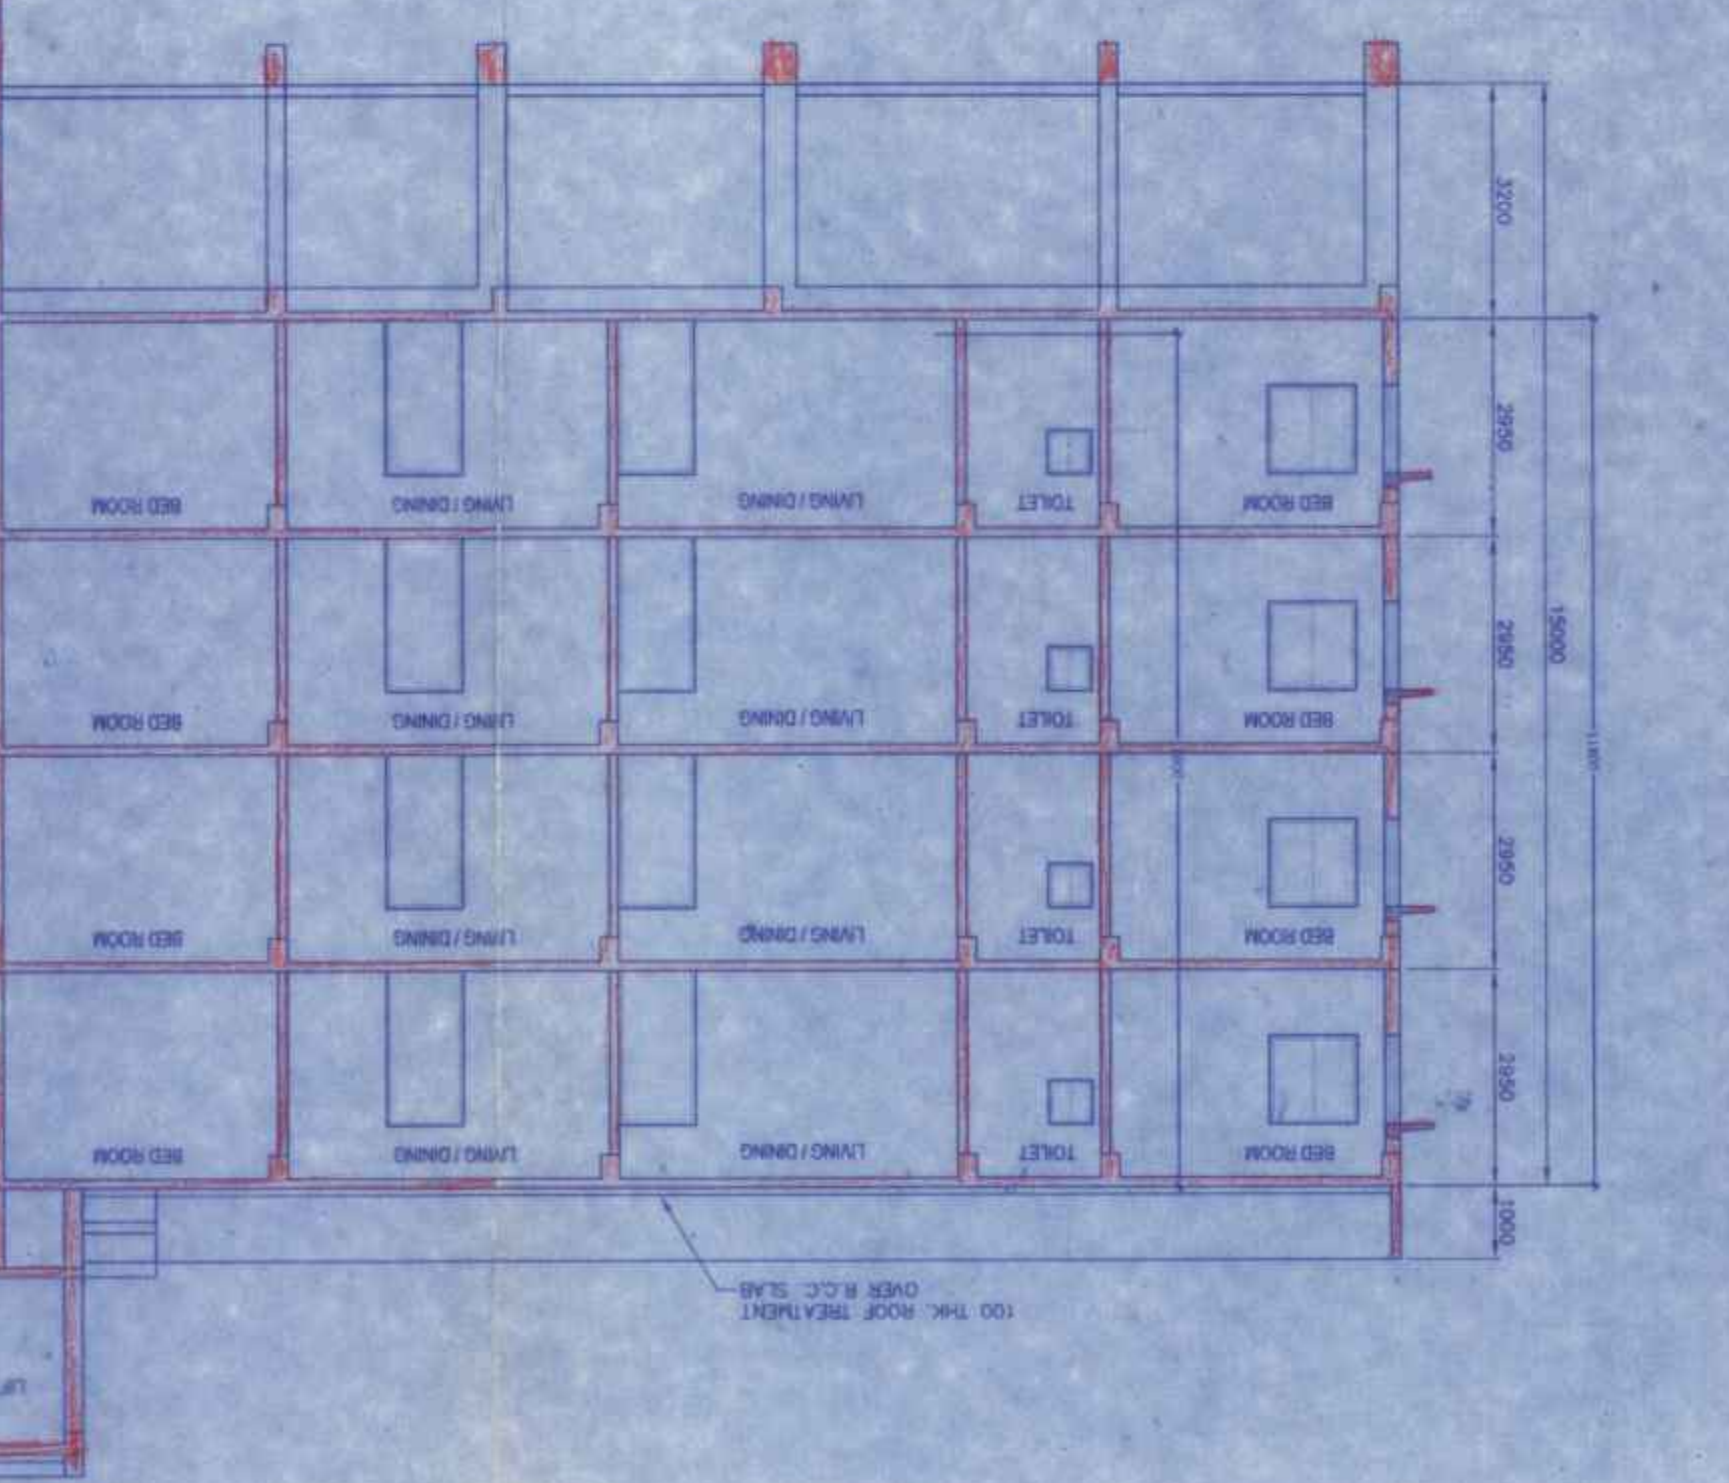


ROOF PLAN (BLOCK-1)

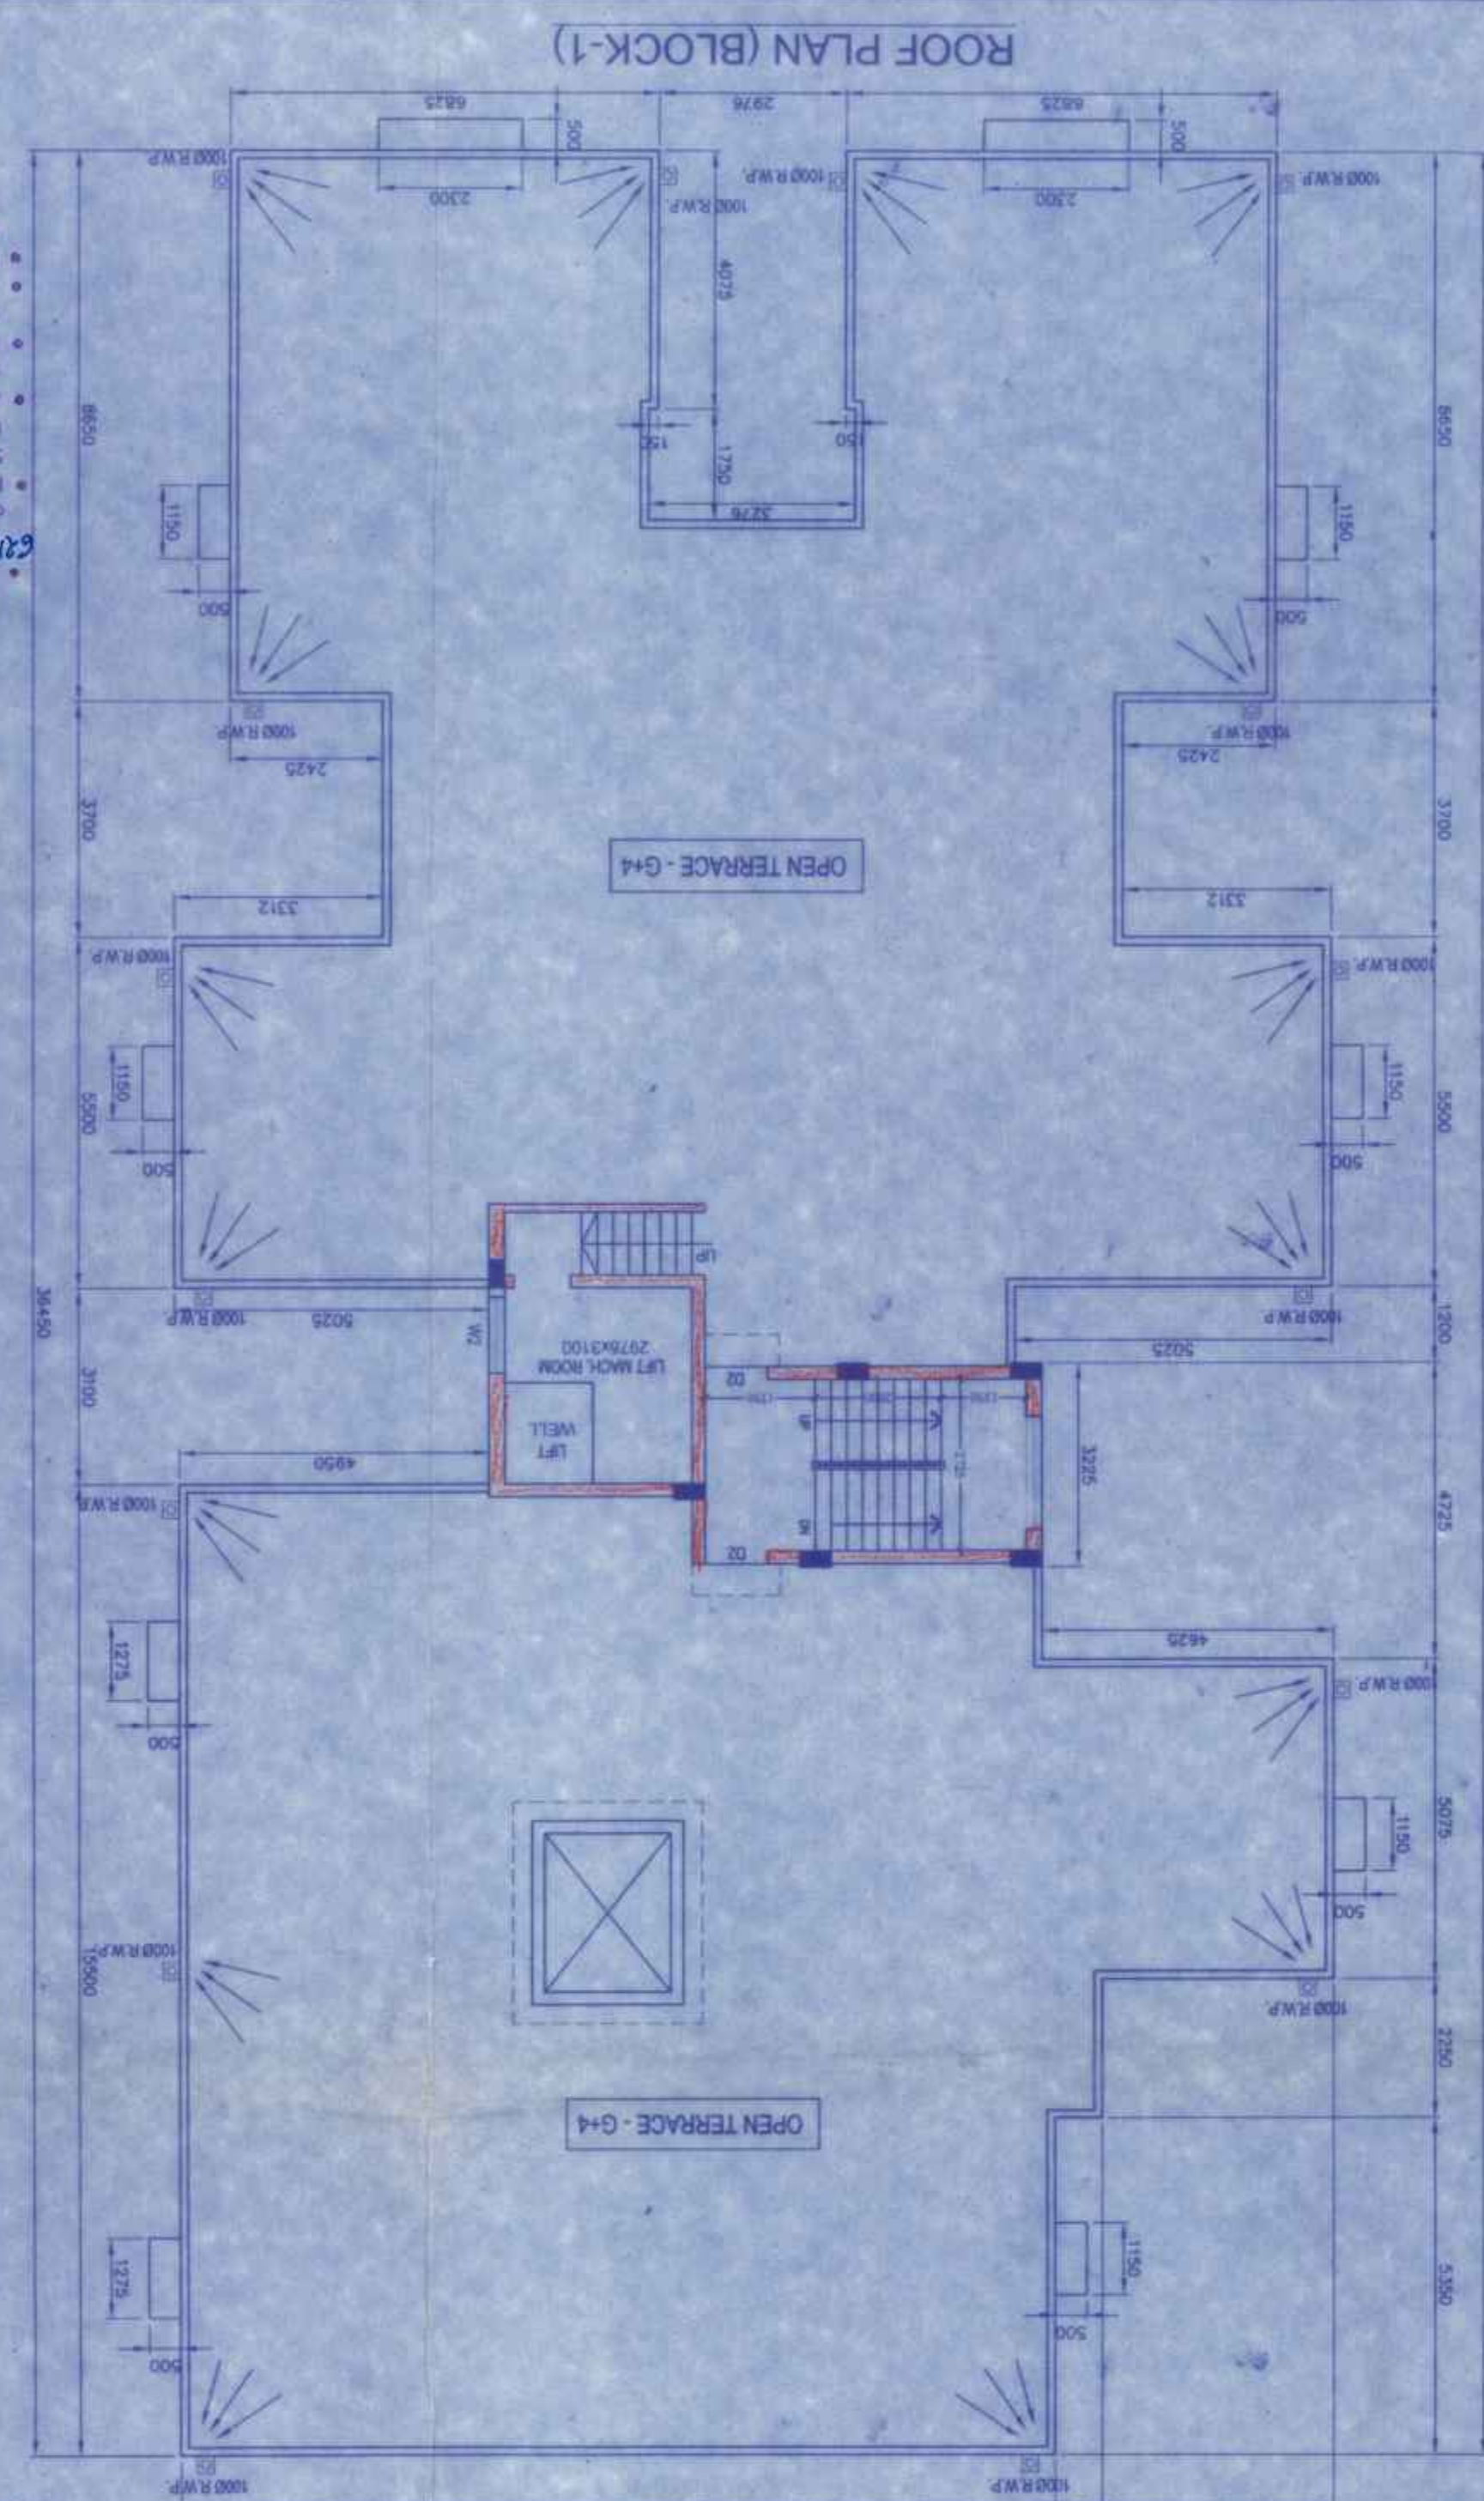

ROOF PLAN (BLOCK-1)

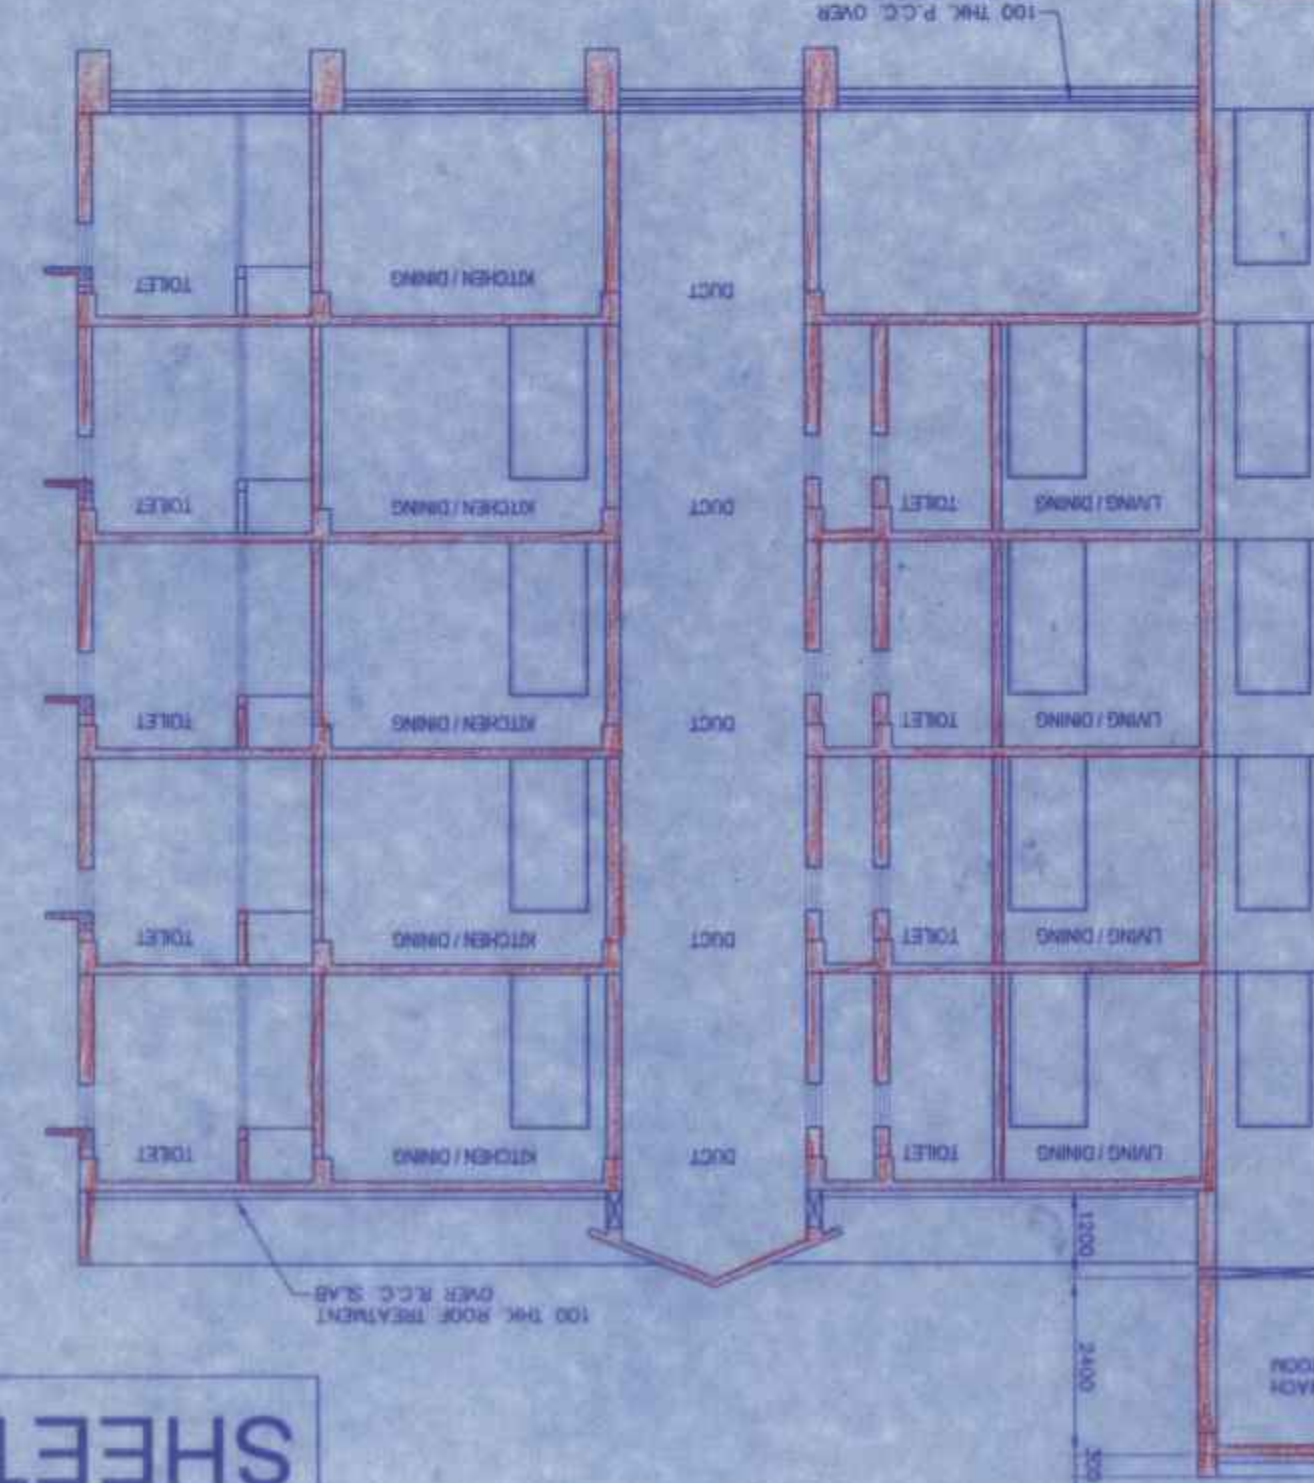

SECTION A-A

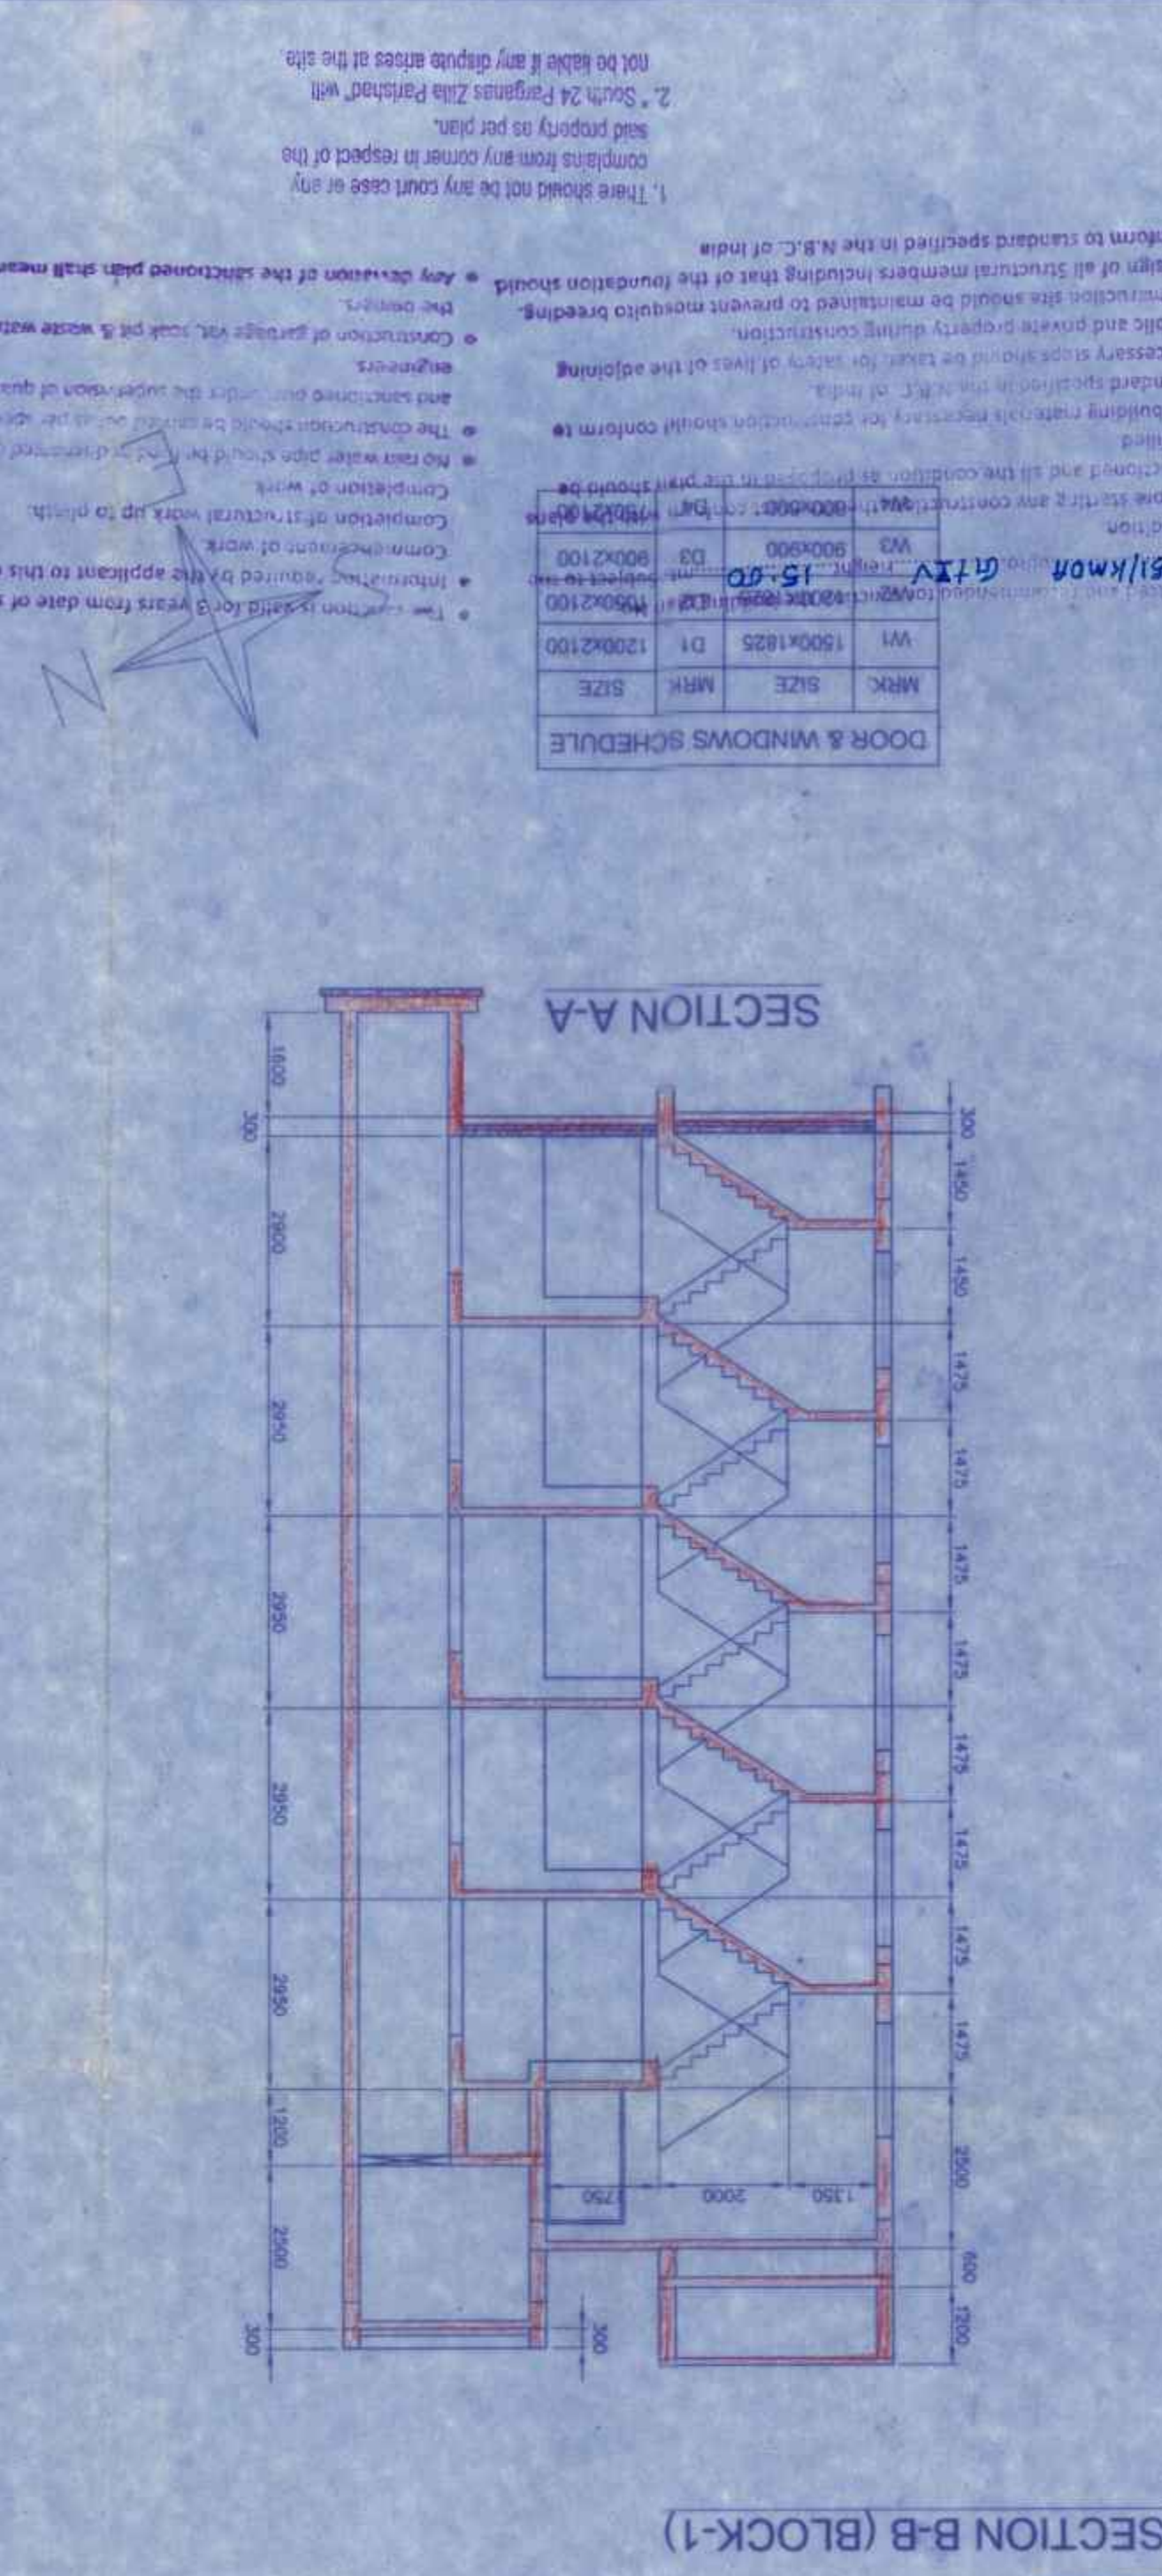

SECTION B-B (BLOCK-1)

DOOR & WINDOWS SCHEDULE


SHEET-2

SPECIFICATIONS

1. 75 TH. 1ST CLASS BRICK SOLING IN FOUNDATION & FLOOR  
2. 150 TH. 1.36 CEMENT SAND & KHAD (CEMENT CONCRETE IN  
3. FOUNDATION BRICK WORK WILL BE 1ST CLASS BRICK WITH 1:6  
CEMENT MORTAR  
4. 125 TH. 5.75 TH PARTITION BRICK WORK WILL BE 1:5 CEMENT MORTAR  
5. 200 TH. EXTERNAL WALLS WILL BE 1:5 CEMENT MORTAR  
6. 25 TH. D.P.C. WILL BE 1:2.4 WITH PROPER WATER PROOFING  
7. 8 C.C. CONC. MIX WILL BE 1:2.4 CEMENT SAND & STONE CHIPS  
8. ROOF AND LIME TERRACING WILL BE 100 TH. WITH THEIR PROPER  
CEILING AND ALL R.C. PLASTER WILL BE 12mm TH. 1:4 CEMENT MORTAR  
9. CEILING AND ALL R.C. PLASTER WILL BE 12mm TH. 1:4 CEMENT MORTAR  
10. 25 MM. TH. 1.5 C.F. FLOORING  
11. GRADE OF CONCRETE M-20  
12. ALL BUILDING MATERIALS WILL BE AS PER IS CODE & C.B.C. 1984

NOTES:-

1. ALL DIMENSIONS ARE IN MM  
2. ALL EXTERNAL WALLS ARE 200 TH. AND INTERNAL WALLS ARE 75 TH.  
IF NOT STATED OTHERWISE  
3. SCALE - 1:100  
4. SAFE BEARING CAPACITY OF SOIL 7 MT/50 M ASSUMED  
5. DEPTH OF SEPTIC TANK AND SEAM U.G. WATER RESERVOIR WILL NOT  
BE LESS THAN 1.5 M  
6. ALL SORTS OF PRECAUTIONARY MEASURE WILL BE TAKEN AT THE  
TIME OF CONSTRUCTION

THIS IS TO CERTIFY THAT WITH FULL RESPONSIBILITY THE PLAN HAS BEEN  
DRAWN UP AS PER PROVISION OF 24 PARAGRAPHS (S) ZILA PARSHAD  
INCLUDING THE WIDTH OF THE ABUTTING ROAD CONFORM WITH THE PLAN AND  
THAT IT IS BUILDABLE SITE AND NOT A TANK OR FILLED UP TANK.

Signature of Architect / LBS  
ER DIPANKAR BHOWMIK  
C.E., M.T.E., R.V.  
South 24 Parganas Zilla Parishad Regional  
ESE NO. 03/BS-07

Signature of Structural Engineer  
ER DIPANKAR BHOWMIK  
C.E., M.T.E., R.V.  
South 24 Parganas Zilla Parishad Regional  
ESE NO. 03/BS-07

Signature of Owner  
Authorized Signatory  
MMRG GROUP

OFFICE USE ONLY

PROPOSED G+4 STORED RESIDENTIAL  
BUILDING PLAN AT MOUZA - AMTALA,  
J.L. NO. - 73, L.R. DAG NO. - 460, 461, 462,  
465 & 502, L.R. KHATIAN NO. - 6670, 6664,  
6666, 6660, 6668, 6665, 6667, 6671, 6672,  
P.S. - BISHNUPUR, DIST. - 24 PARAGANAS (S),  
(SOUTH), UNDER CHANDI GRAM  
PANCHAYET, FOR MMRG GROUP