


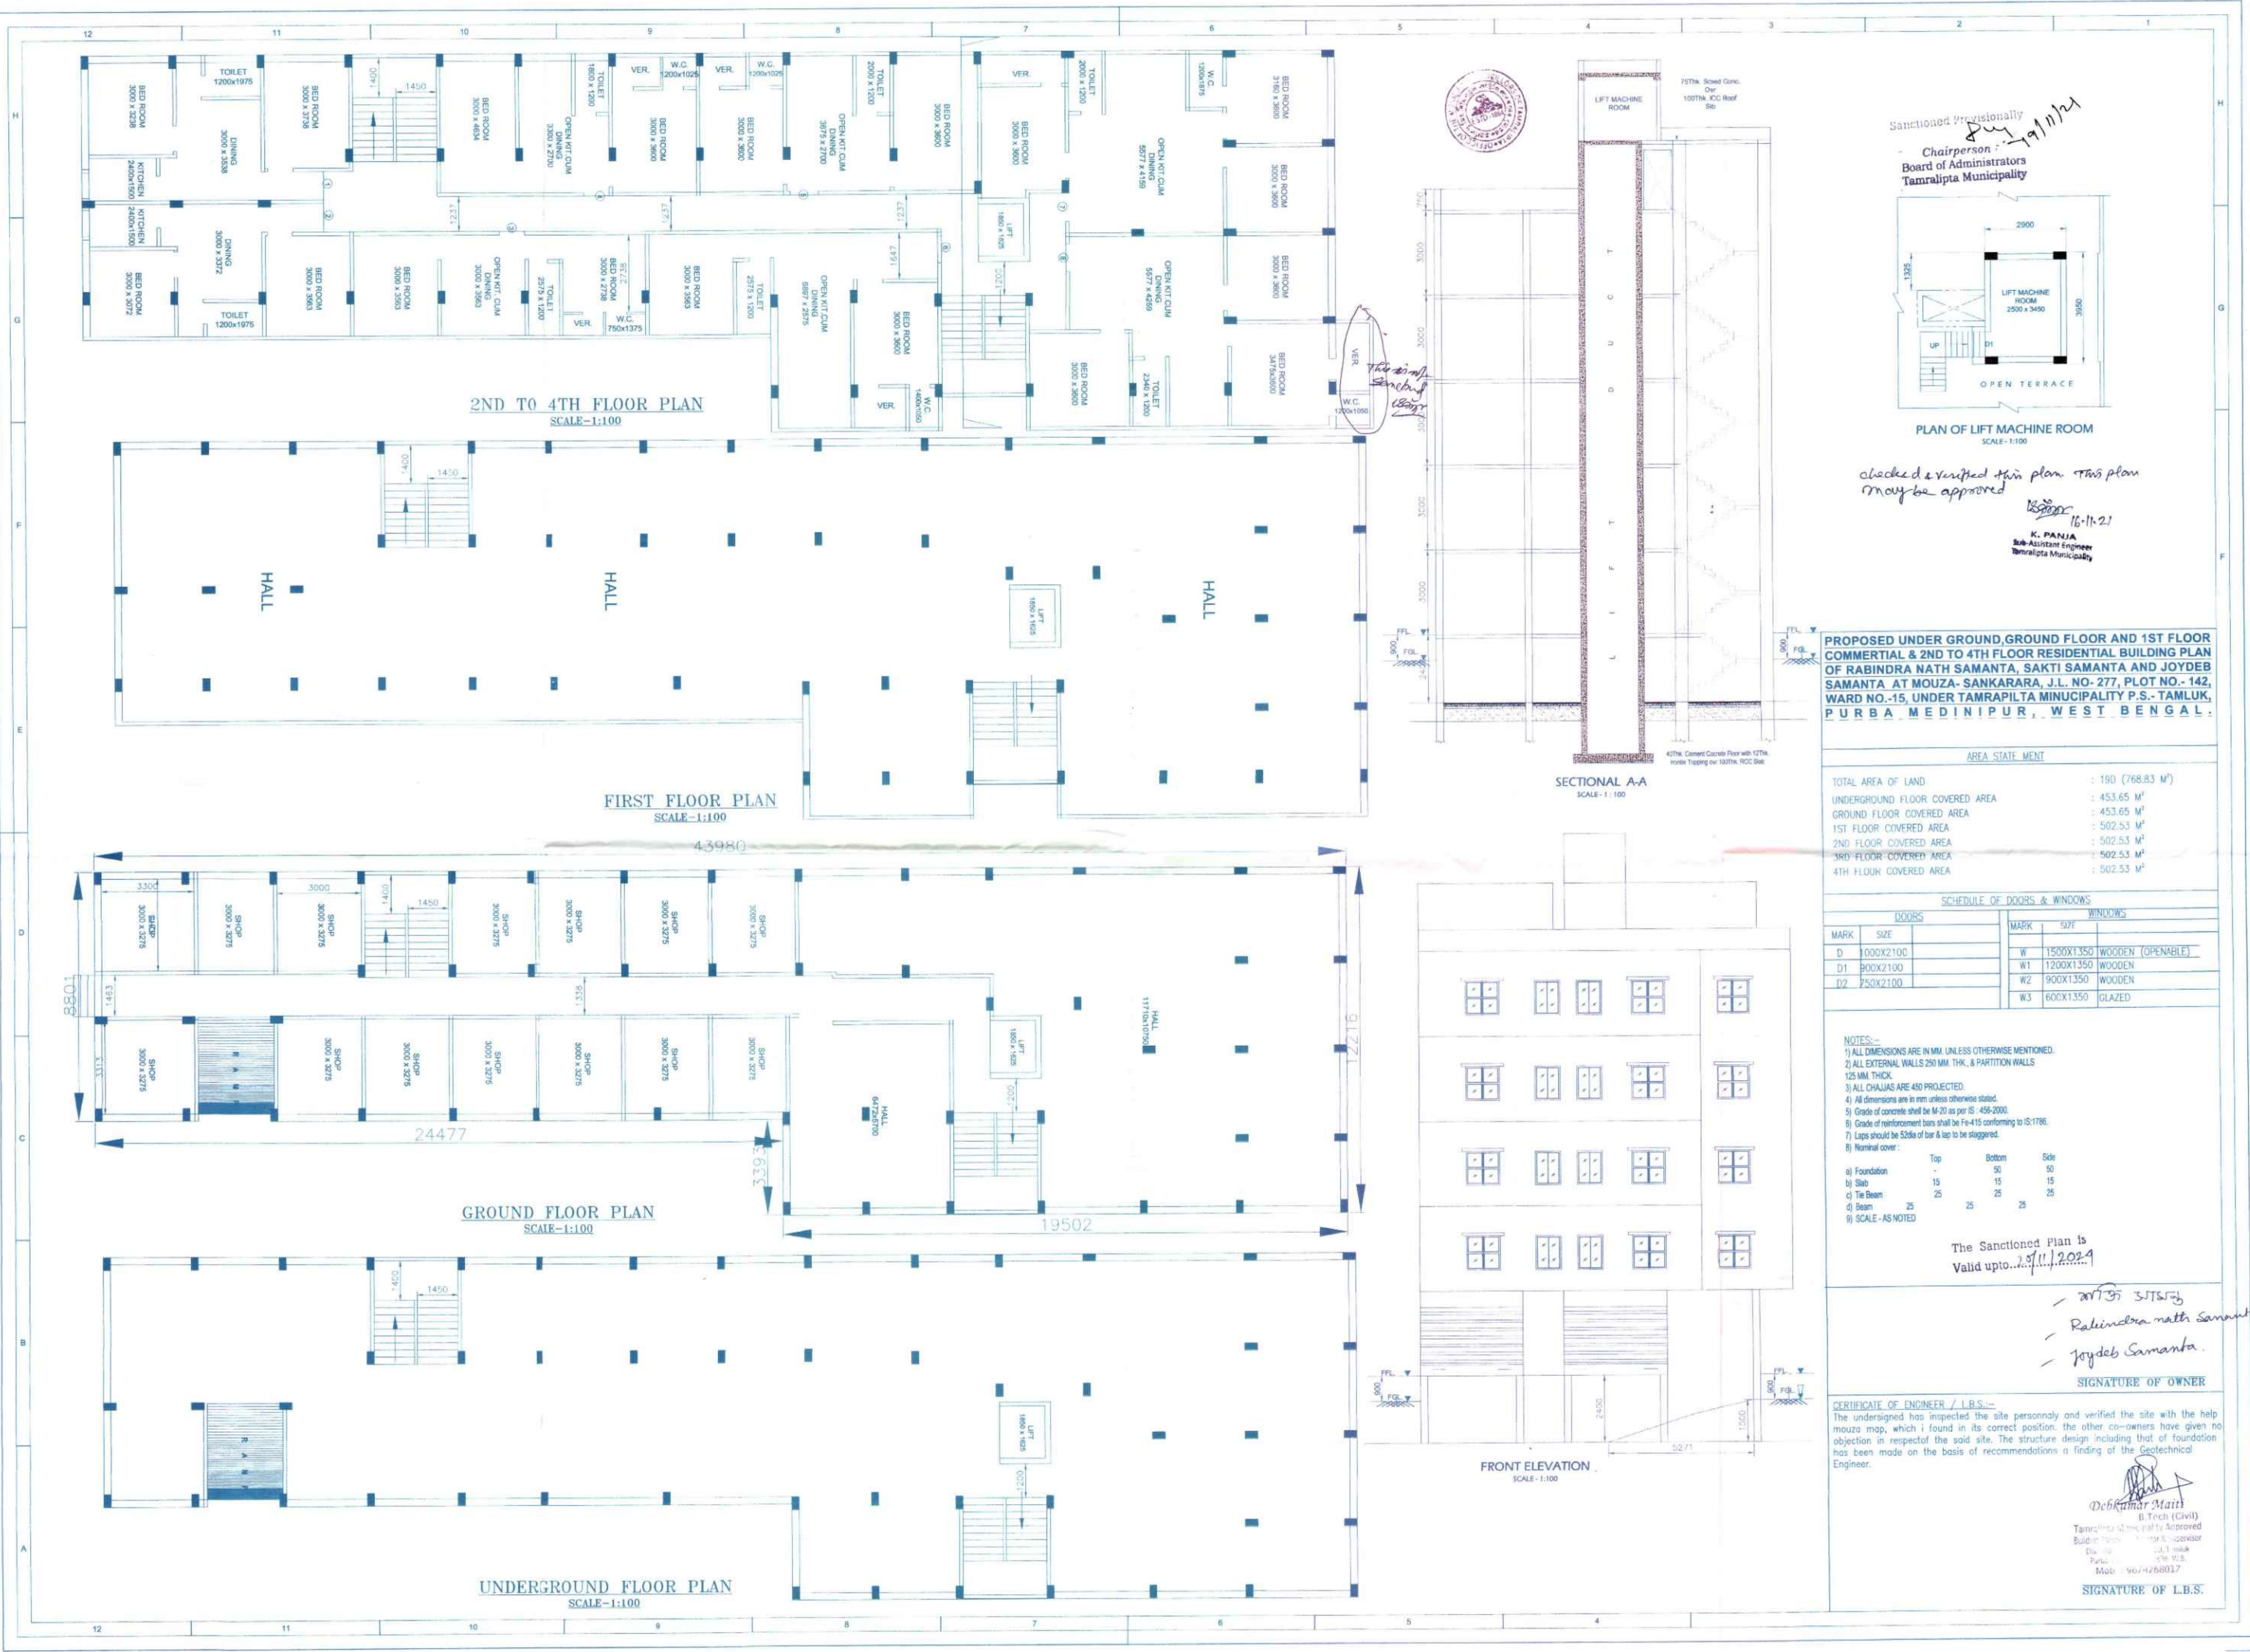

Sanctioned Provisionally
Chairperson :
Board of Administrators
Tamluk Municipality

PLAN OF LIFT MACHINE ROOM
SCALE - 1:100

checked & verified this plan. This plan
may be approved
16.11.21
K. PANJA
Sub Assistant Engineer
Tamluk Municipality

PROPOSED UNDER GROUND, GROUND FLOOR AND 1ST FLOOR
COMMERCIAL & 2ND TO 4TH FLOOR RESIDENTIAL BUILDING PLAN
OF RABINDRA NATH SAMANTA, SAKTI SAMANTA AND JOYDEB
SAMANTA AT MOUZA- SANKARARA, J.L. NO- 277, PLOT NO.- 142,
WARD NO.-15, UNDER TAMLUK P.S.- TAMLUK,
PURBA MEDINIPUR, WEST BENGAL.

AREA STATEMENT

TOTAL AREA OF LAND	: 190 (768.83 M ²)
UNDERGROUND FLOOR COVERED AREA	: 453.65 M ²
GROUND FLOOR COVERED AREA	: 453.65 M ²
1ST FLOOR COVERED AREA	: 502.53 M ²
2ND FLOOR COVERED AREA	: 502.53 M ²
3RD FLOOR COVERED AREA	: 502.53 M ²
4TH FLOOR COVERED AREA	: 502.53 M ²

SCHEDULE OF DOORS & WINDOWS

DOORS		WINDOWS	
MARK	SIZE	MARK	SIZE
D	1000X2100	W	1500X1350 WOODEN (OPENABLE)
D1	900X2100	W1	1200X1350 WOODEN
D2	750X2100	W2	900X1350 WOODEN
		W3	600X1350 GLAZED

- NOTES:-
- 1) ALL DIMENSIONS ARE IN MM. UNLESS OTHERWISE MENTIONED.
 - 2) ALL EXTERNAL WALLS 250 MM THK. & PARTITION WALLS 125 MM THK.
 - 3) ALL CHALUAS ARE 450 PROJECTED.
 - 4) All dimensions are in mm unless otherwise stated.
 - 5) Grade of concrete shall be M-20 as per IS 456-2000.
 - 6) Grade of reinforcement bars shall be Fe-415 conforming to IS 1786.
 - 7) Laps should be 52dia of bar & lap to be staggered.
 - 8) Nominal cover:

	Top	Bottom	Side
a) Foundation	50	50	50
b) Slab	15	15	15
c) Tie Beam	25	25	25
d) Beam	25	25	25
 - 9) SCALE - AS NOTED

The Sanctioned Plan is
Valid upto. 15/11/2024

Signature of Owner
Rabindra Nath Samanta
Joydeb Samanta

CERTIFICATE OF ENGINEER / I.B.S.:-
The undersigned has inspected the site personally and verified the site with the help
muza map, which i found in its correct position. the other co-owners have given no
objection in respect of the said site. The structure design including that of foundation
has been made on the basis of recommendations a finding of the Geotechnical
Engineer.

Debkumar Maiti
B.Tech (Civil)
Tamluk Municipality, Tamluk, Purba Medinipur
Dist. No. 226 W.B.
Phone No. 9674268017
Mobile No. 9674268017

SIGNATURE OF I.B.S.