
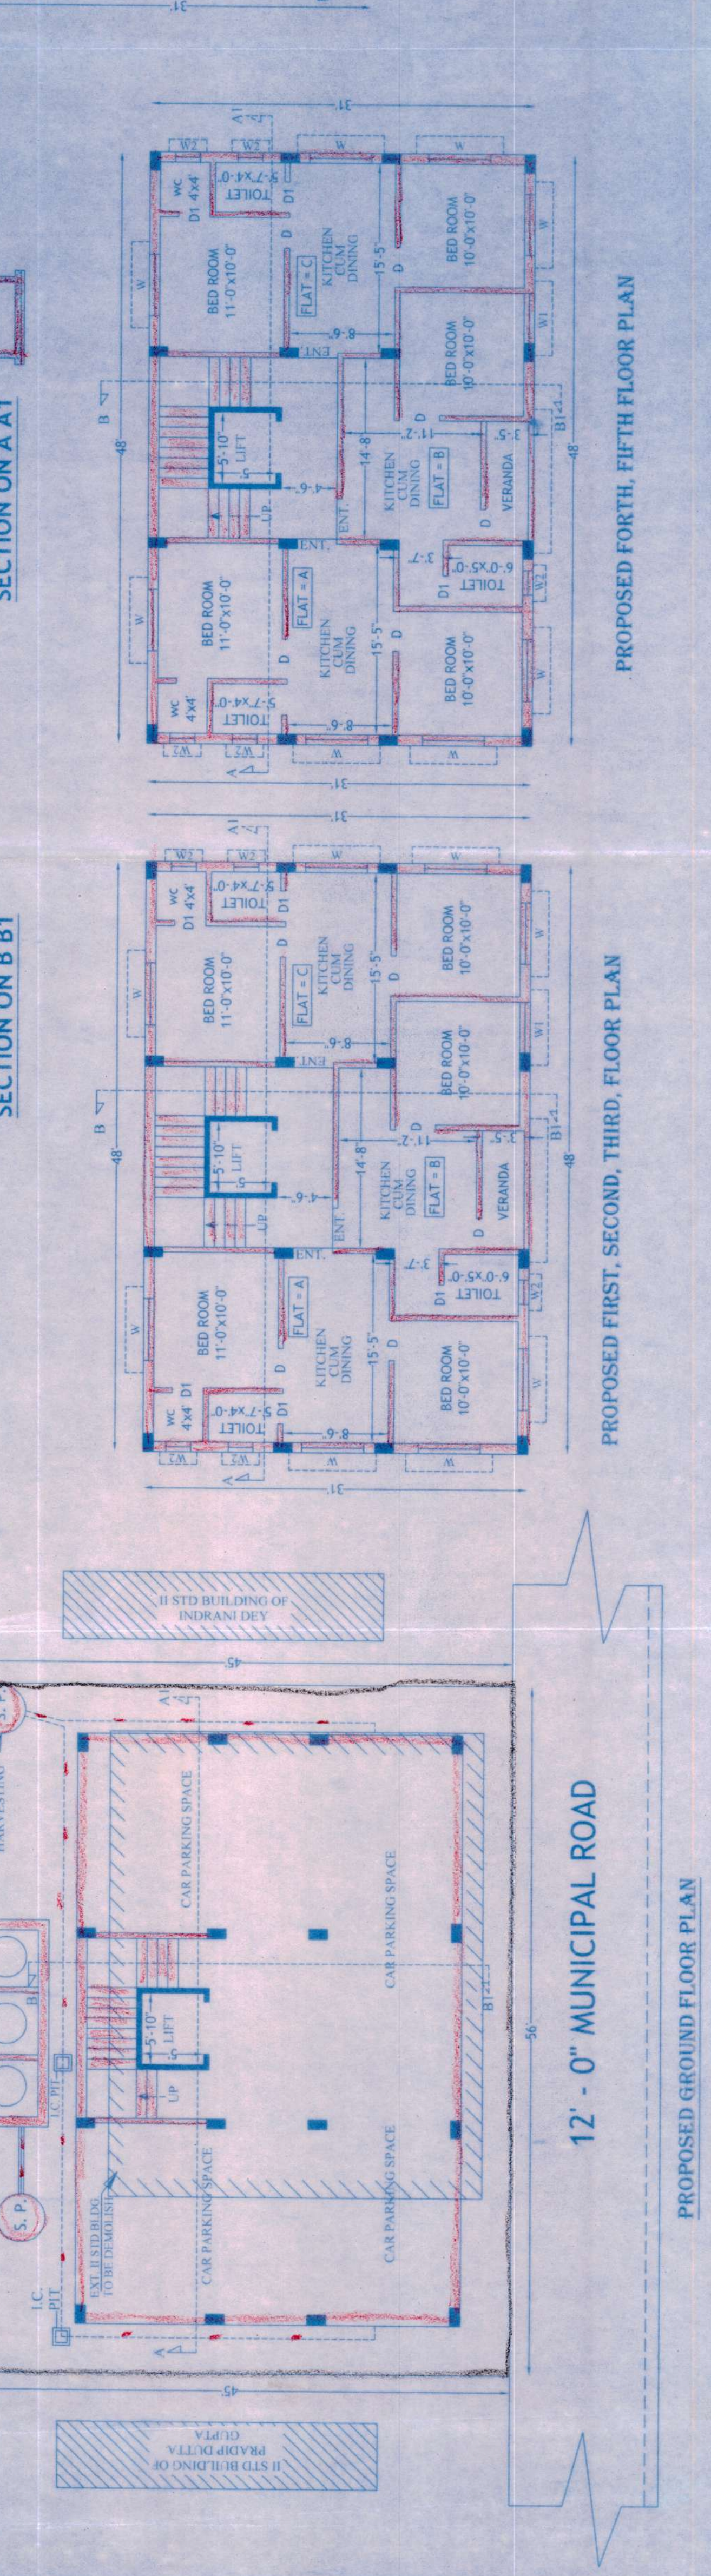
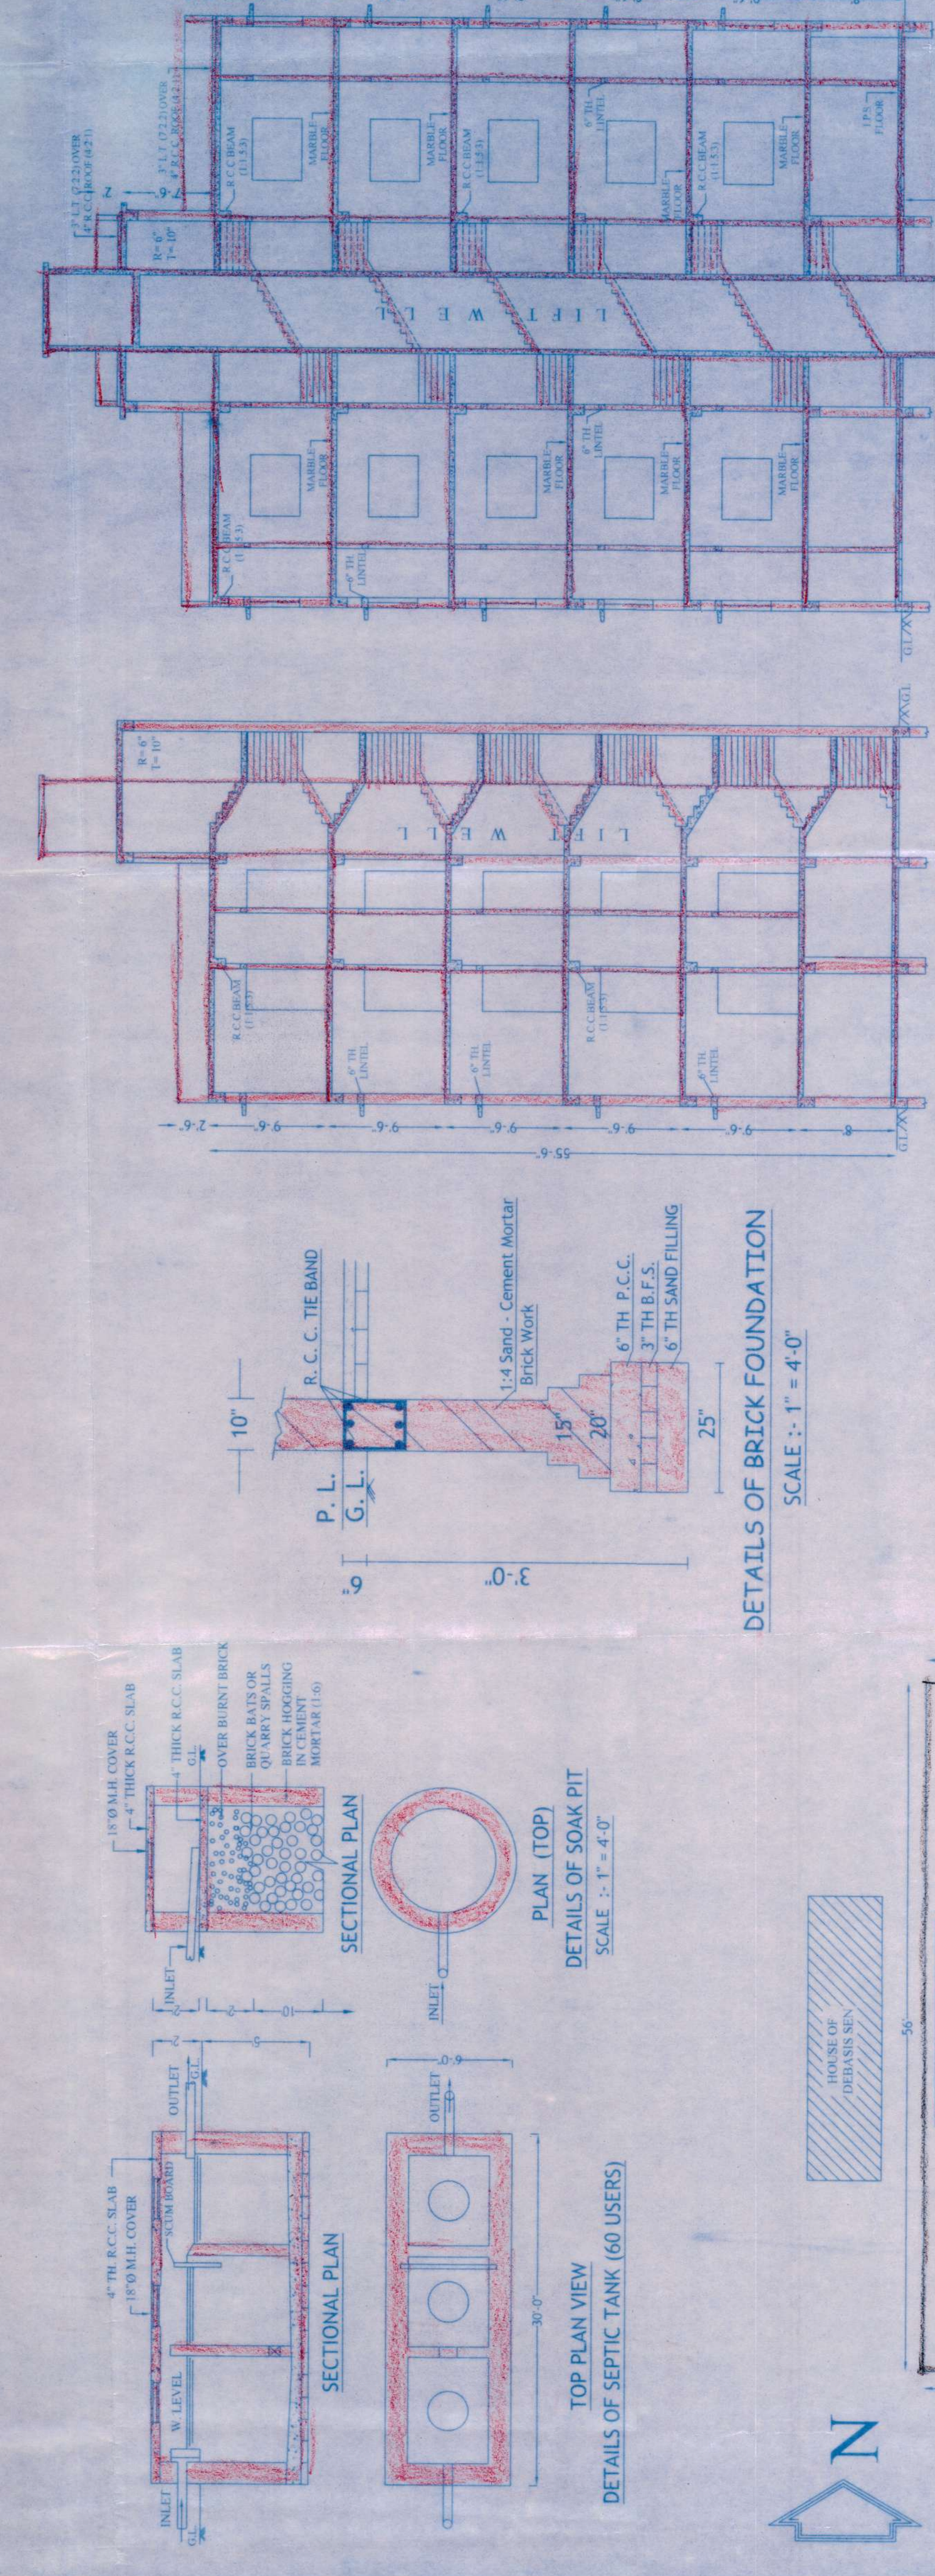


THE PLAN FOR PROPOSED GROUND FLOOR (FOR CAR PARKING) + FIVE STORIE RESIDENTIAL (FLAT TYPE) BUILDING OF SRI. ARUN KRISHNA BHOWMIK S/O - LT. NARENDRA NATH BHOWMIK, AT
MOUZA - BALIDANGA, J.L. NO - 35, C.S. & R.S. PLOT NO - 587, L.R. PLOT NO - 1154, L.R. KH. NO - 33/2 MAHALLA - CHOTONILPUR WEST PARA, WARD NO - 14, HOLDING NO - 77, P.S. - BURDWAN, DIST -
PURBA BARDHAMAN, UNDER BURDWAN MUNICIPALITY.

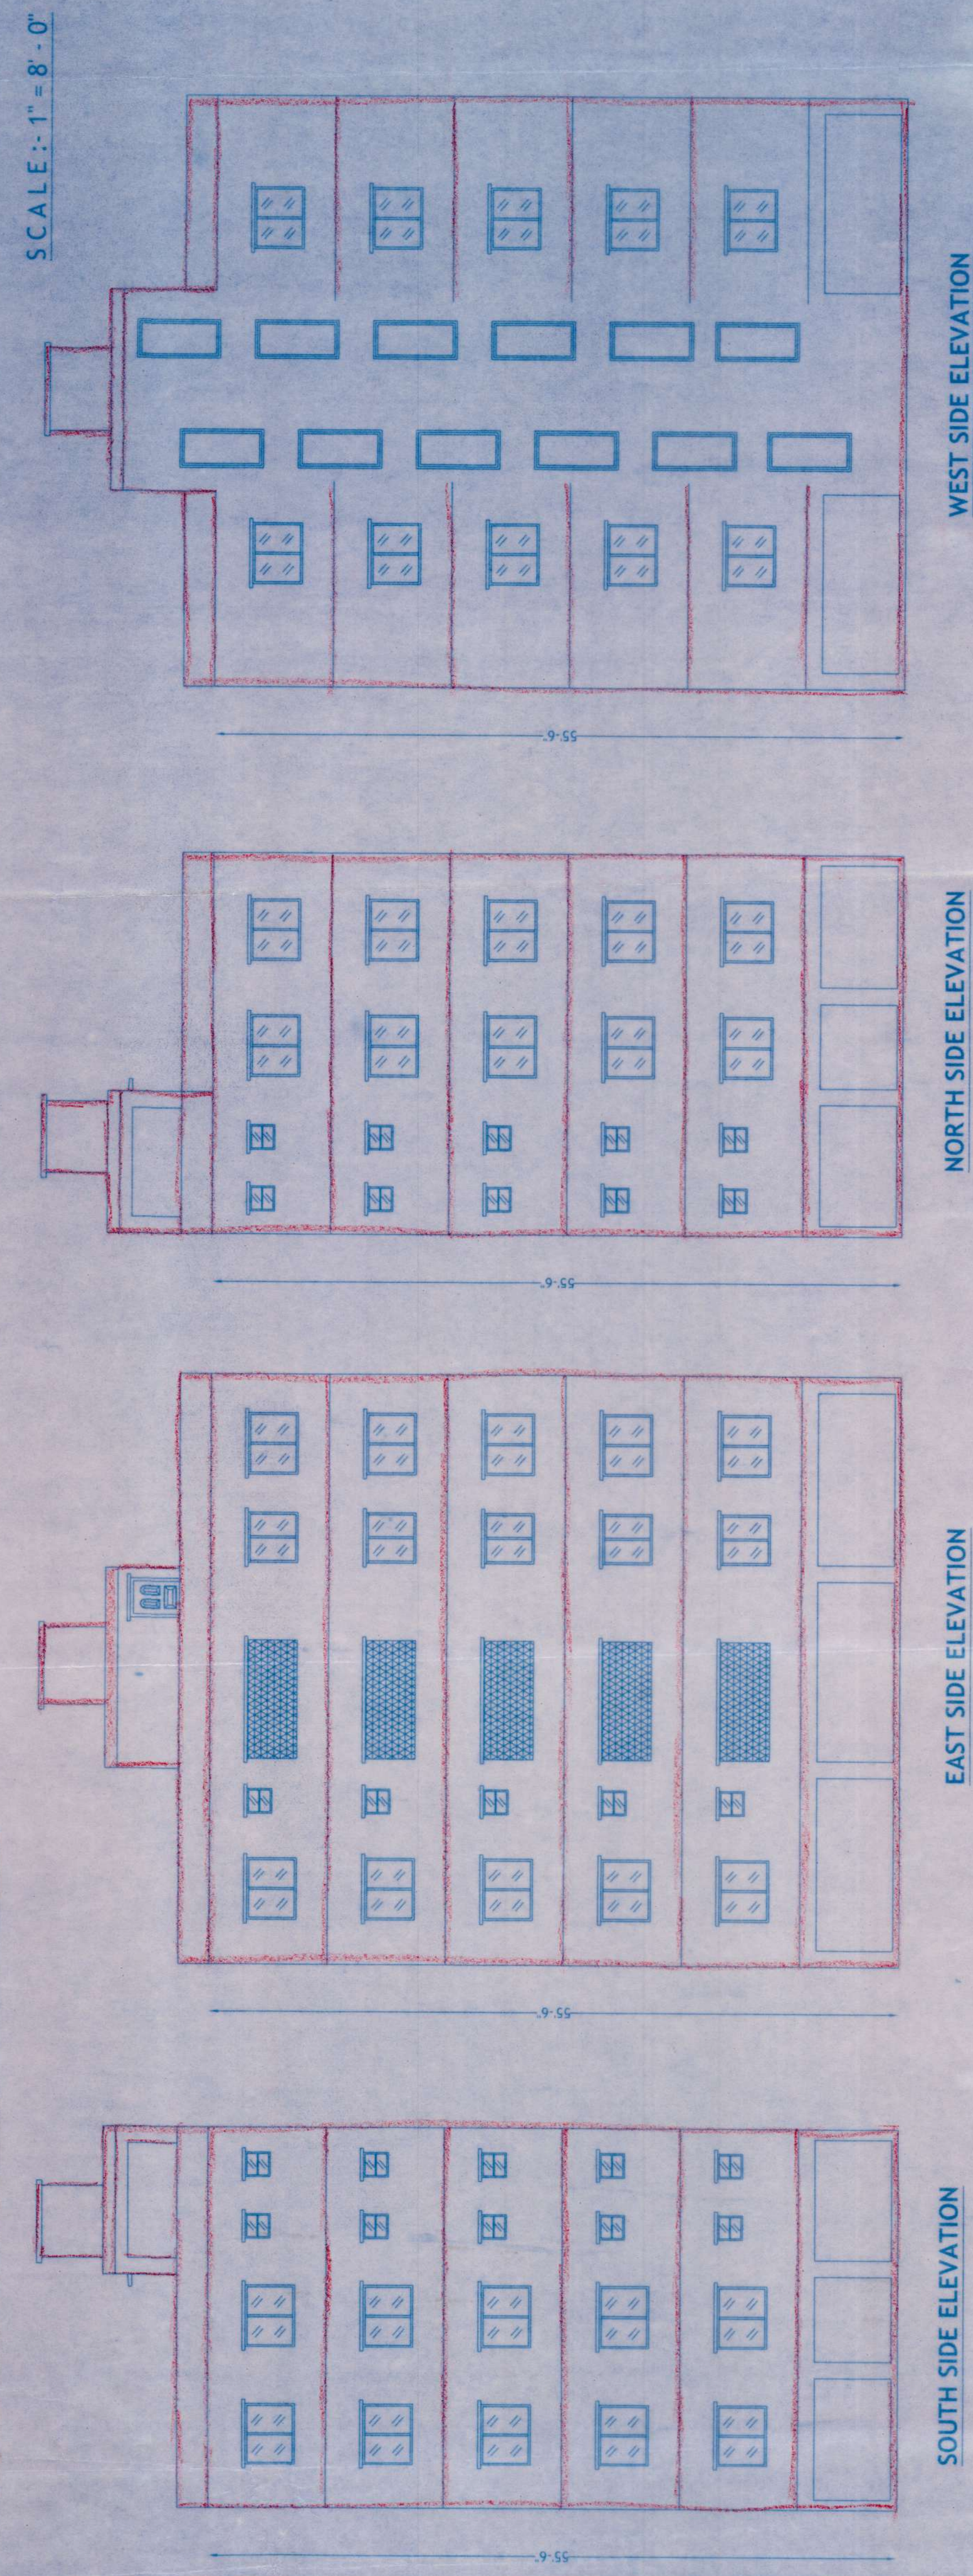

SL. NO.	TYPE OF FLAT AND AREA	NO. OF FLATS	REQUIREMENT PARKING	PROPOSED PARKING ALLOTTED
A.	446.68 SQ. FT. 2ND, 3RD, 4TH + 5TH	148.68 SQ. FT. 4.51	223.4 SQ. FT.	4
B.	398.42 SQ. FT. 2ND, 3RD, 4TH + 5TH	138.42 SQ. FT. 4.51	179.1 SQ. FT.	4
C.	448.77 SQ. FT. 2ND, 3RD, 4TH + 5TH	148.77 SQ. FT. 4.51	224.89 SQ. FT.	4

STAIR, LIFT & COMMON PASSAGE COVERED AREA = 223.13 SQ. FT.

TOTAL FLOOR AREA (EACH) = 125.87 SQ. FT.

	SIGNIFICANCE :-
	
	
	
PROPERTY LINE SHOWN IN COLOUR :-	
PROPOSED CONCT. SHOWN IN COLOUR :-	
ROAD SHOWN IN COLOUR :-	
EXT. CONCT. SHOWN IN COLOUR :-	
SCHEDULE OF WORK :-	
1. EARTH WORK IN ELEVATION ON ALL SIDES OF SOIL.	
2. CONCT. CONC. WORK WITH STONE BALLAST 4.51 IN PROP. FOR C.C.	
3. 1ST CLASS BRICK IN CONCT. MORTAR 1:4 IN 7TH WALL AND FOUNDATION AND 1:4.1 IN PROP. 7TH WALL.	
4. R.C.C. WORK APPROXIMATE TYP. STRE. CONC. 42-11 IN PROP. WITH NECESSARY STEEL REINFORCEMENT C.C. SHADING IN COLOUR.	
5. MARBLE STONE FLOOR WITH C.C. 42-11 INCLUDING SET CONCT. FINISH TOP.	
6. 7TH FLOOR LIFT TRAILING (12.51).	
7. S&L WORK FOR DOORS & WINDOWS FRAME SIZE AS PER OPENING.	
8. 1 1/2" TH PLASTER WITH CONCT. & SAND MORTAR 1:1 IN PROP. ON WALL AND 1/4 IN PROP. FOR CEILING 1/4 IN TH.	
9. 3/4" TH PLASTER WITH CONCT. & SAND MORTAR 1:1 IN PROP. ON WALL AND 1/4 IN PROP. FOR CEILING 1/4 IN TH.	
10. WITH NECESSARY WATER PROOFING 6.31 WITH 1/4 IN PROP. ON WALL AND 1/4 IN PROP. FOR CEILING 1/4 IN TH.	
11. 10" TH REINFORCED GLASS ROOF CONCT. MORTAR 1:1 IN PROP. ON WALL AND 1/4 IN PROP. FOR CEILING 1/4 IN TH.	
12. OTHERS SPECIFICATION FOLLOWING I.S. CODE 496 & W. S. SCHEDULE.	
13. ALL CHALK AND LINES AS PER SCALE.	

SCHEDULE OF DOORS & WINDOWS :	TECHNICAL TERMS :
D. 3' 0" X 6' 0"	A. TOTAL AREA OF LAND 2500 SQ. FT.
D. 2' 0" X 6' 0"	B. COVERED AREA 148.50 SQ. FT.
D. 3' 0" X 6' 0"	C. GROUND COVERAGE 59.4
D. 3' 0" X 6' 0"	D. 1/4" TH PLASTER WITH CONCT. & SAND MORTAR 1:1 IN PROP. ON WALL AND 1/4 IN PROP. FOR CEILING 1/4 IN TH.
D. 3' 0" X 6' 0"	E. 10" TH REINFORCED GLASS ROOF CONCT. MORTAR 1:1 IN PROP. ON WALL AND 1/4 IN PROP. FOR CEILING 1/4 IN TH.
D. 3' 0" X 6' 0"	F. FLOOR AREA RATIO 12.9
D. 3' 0" X 6' 0"	G. NO. OF FLOORS 6-5.5
D. 3' 0" X 6' 0"	H. 1/4" TH PLASTER WITH CONCT. & SAND MORTAR 1:1 IN PROP. ON WALL AND 1/4 IN PROP. FOR CEILING 1/4 IN TH.

APPROVED BY
Sukalyan Sarkar
LES-3 Urban Barina Municipality
Reg. No. 30035/19/1007

APPROVED BY
Sukalyan Sarkar
LES-3 Urban Barina Municipality
Reg. No. 30035/19/1007

