
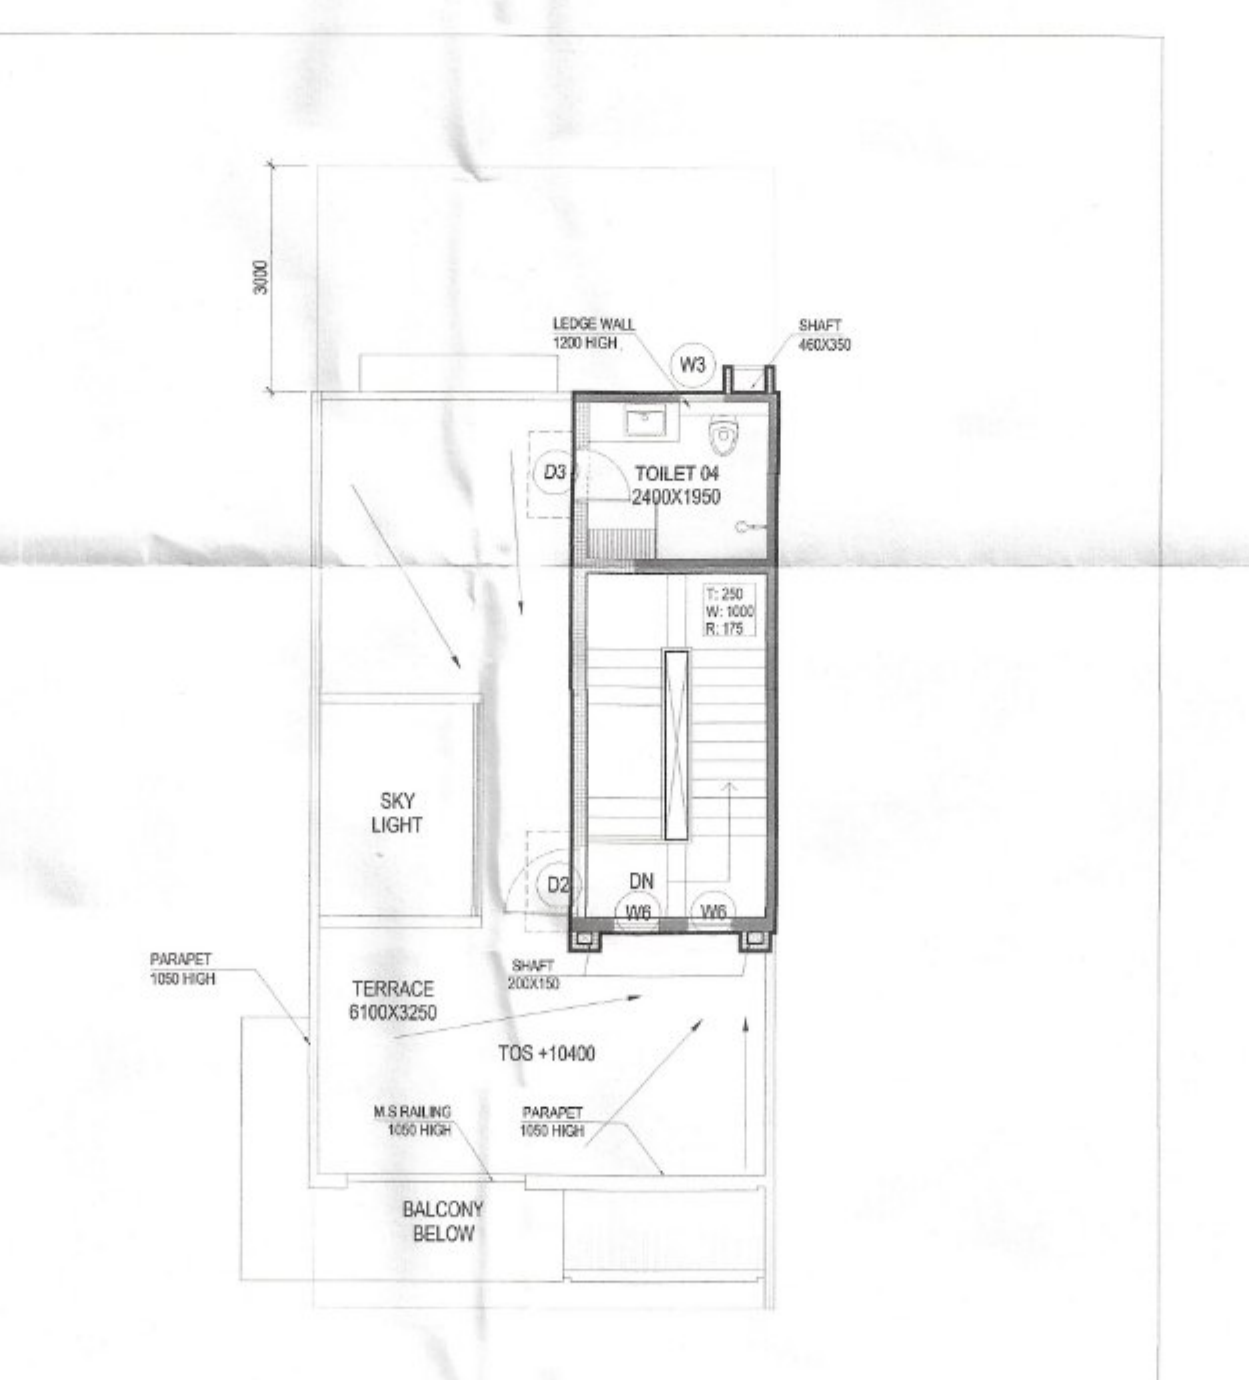
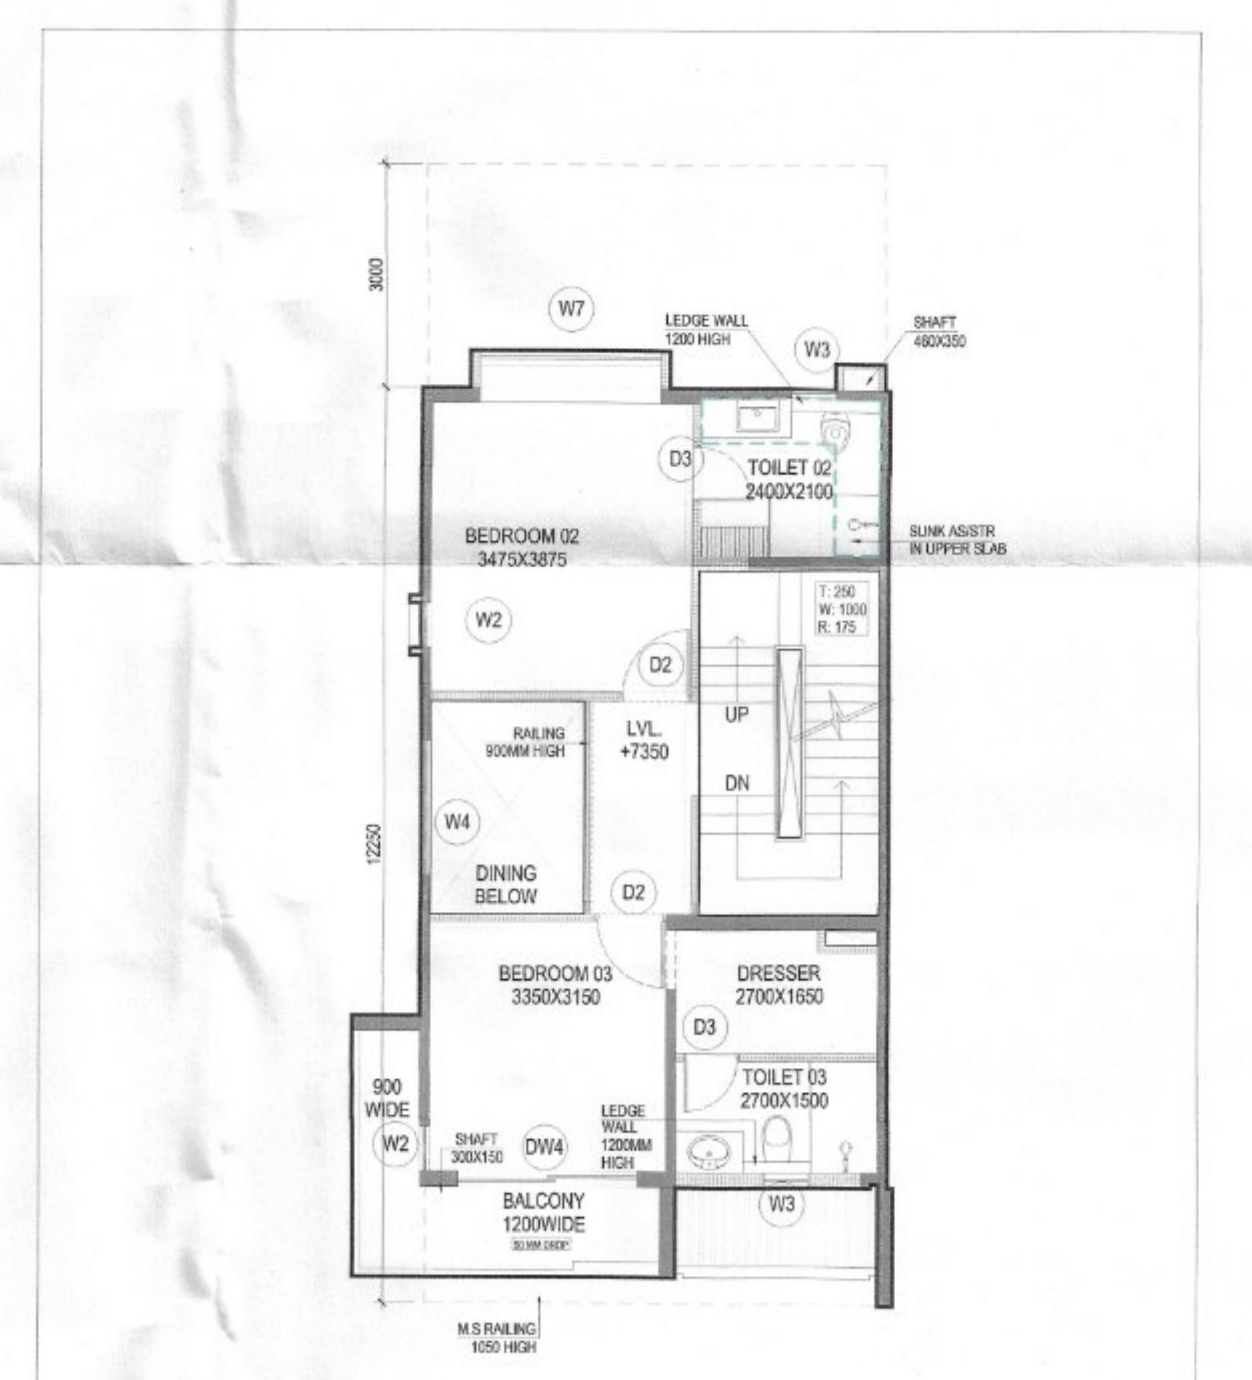
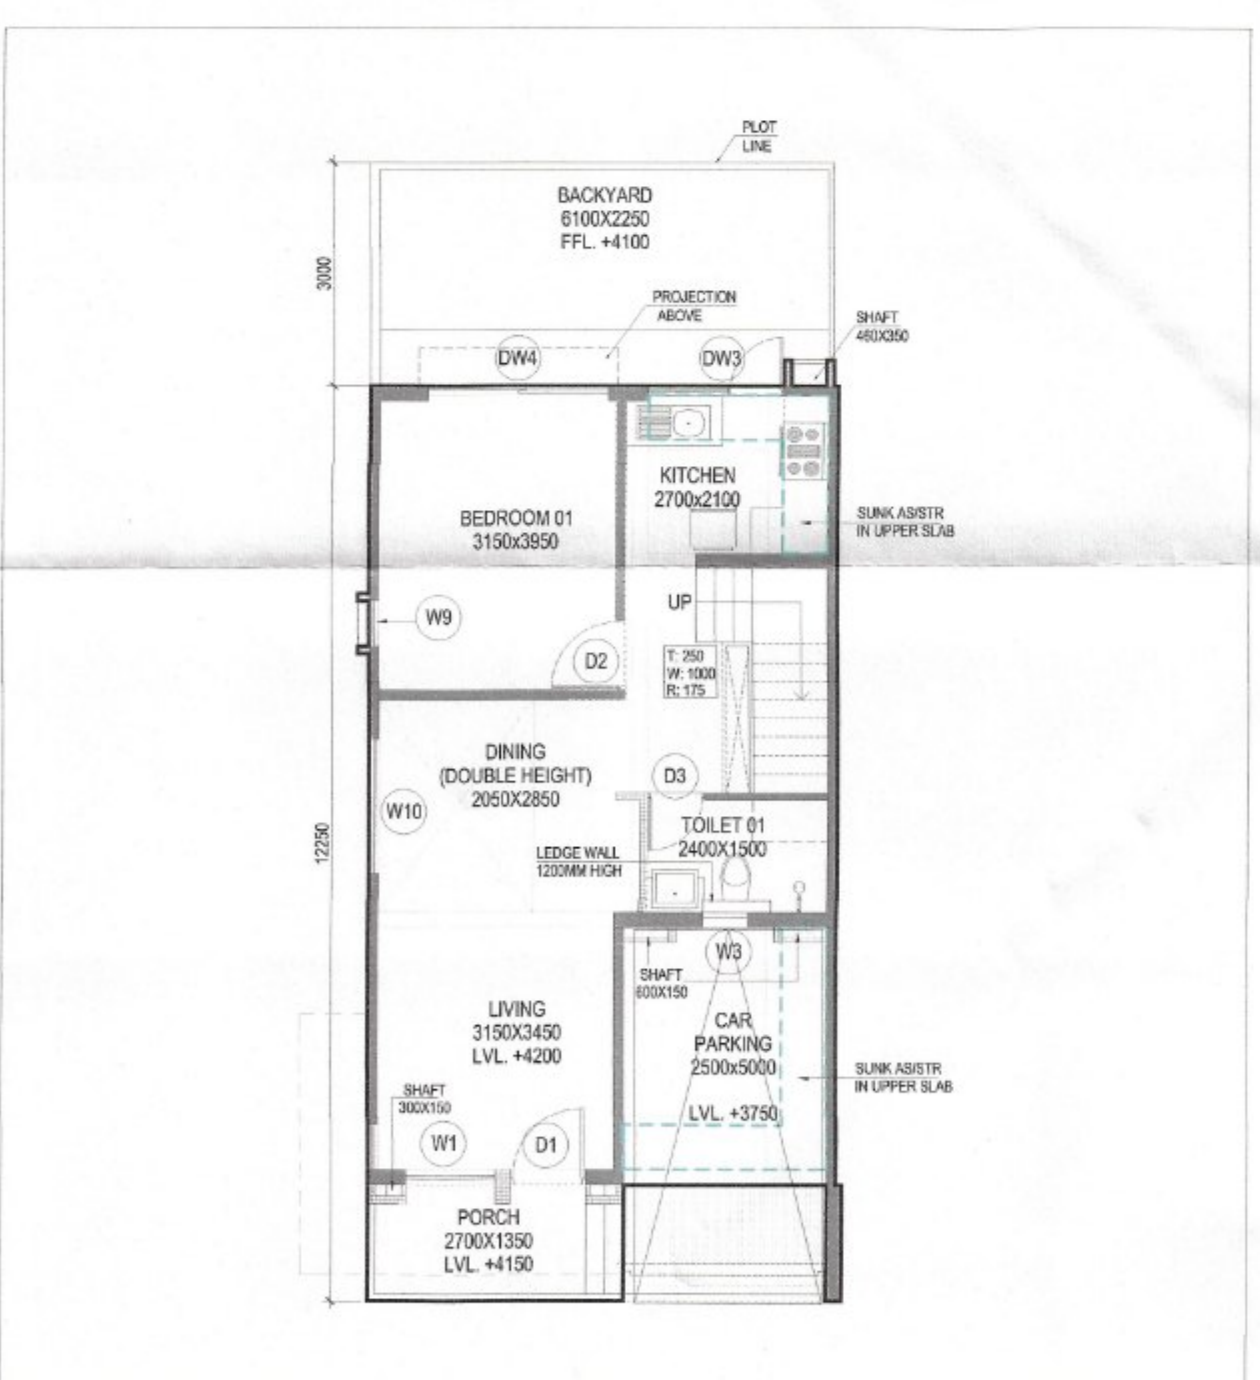
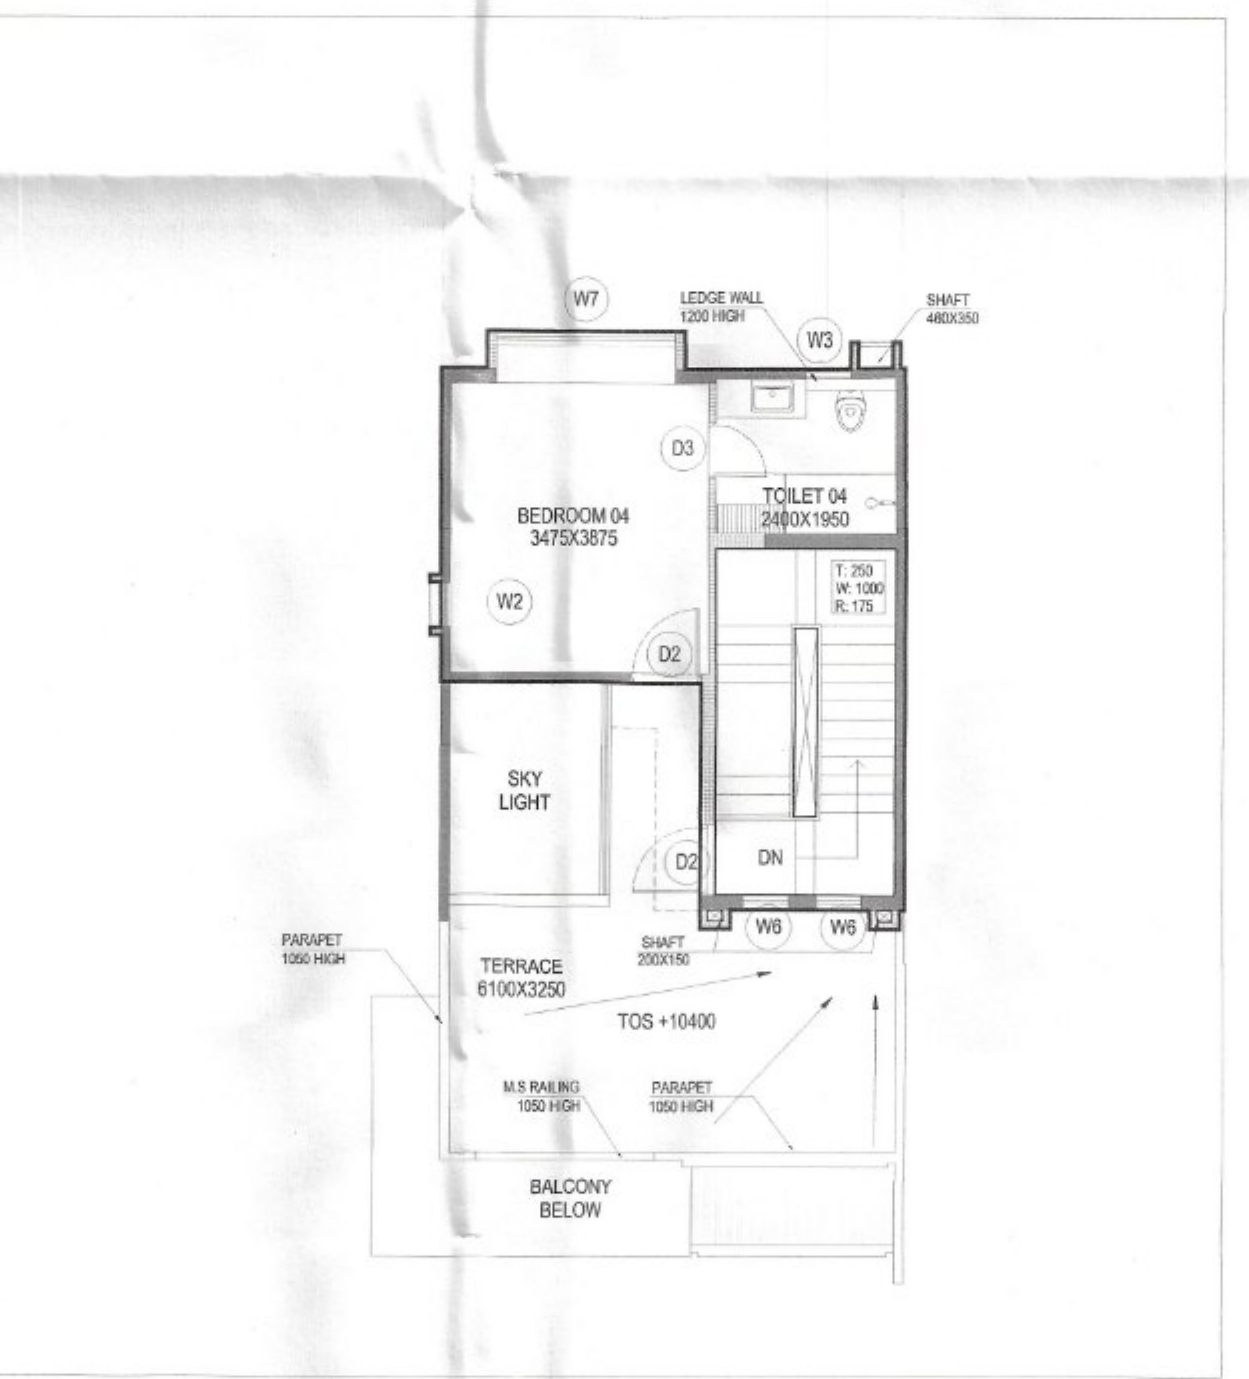
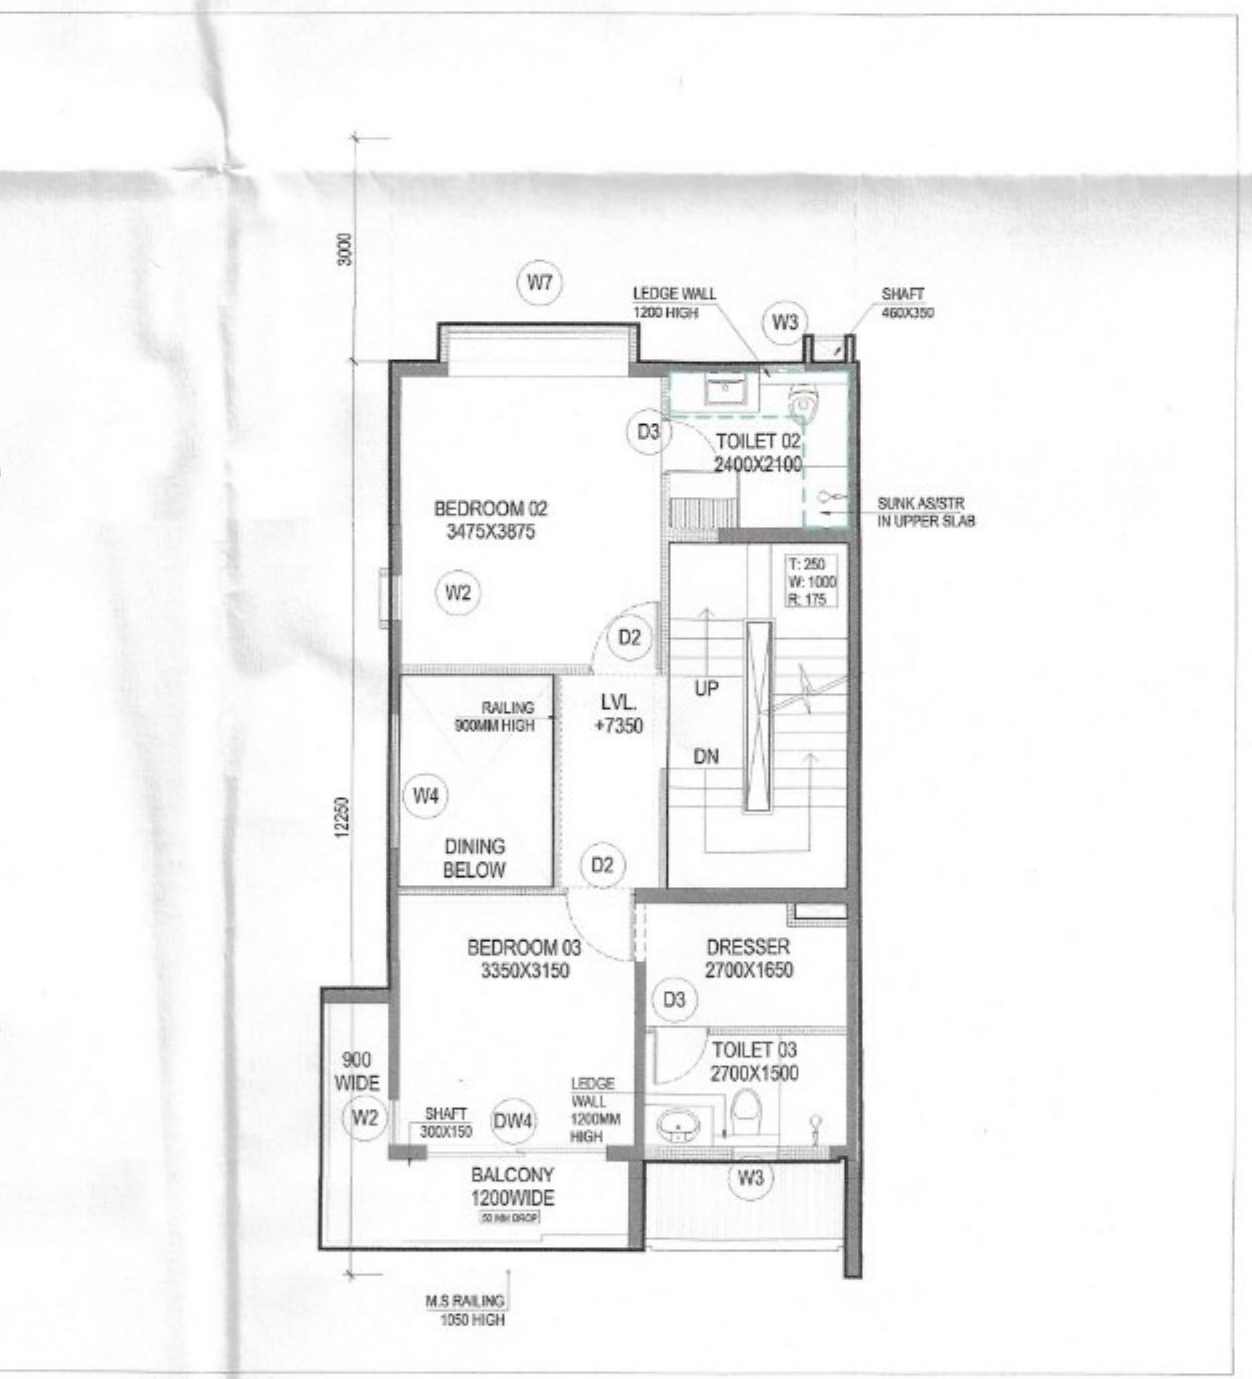
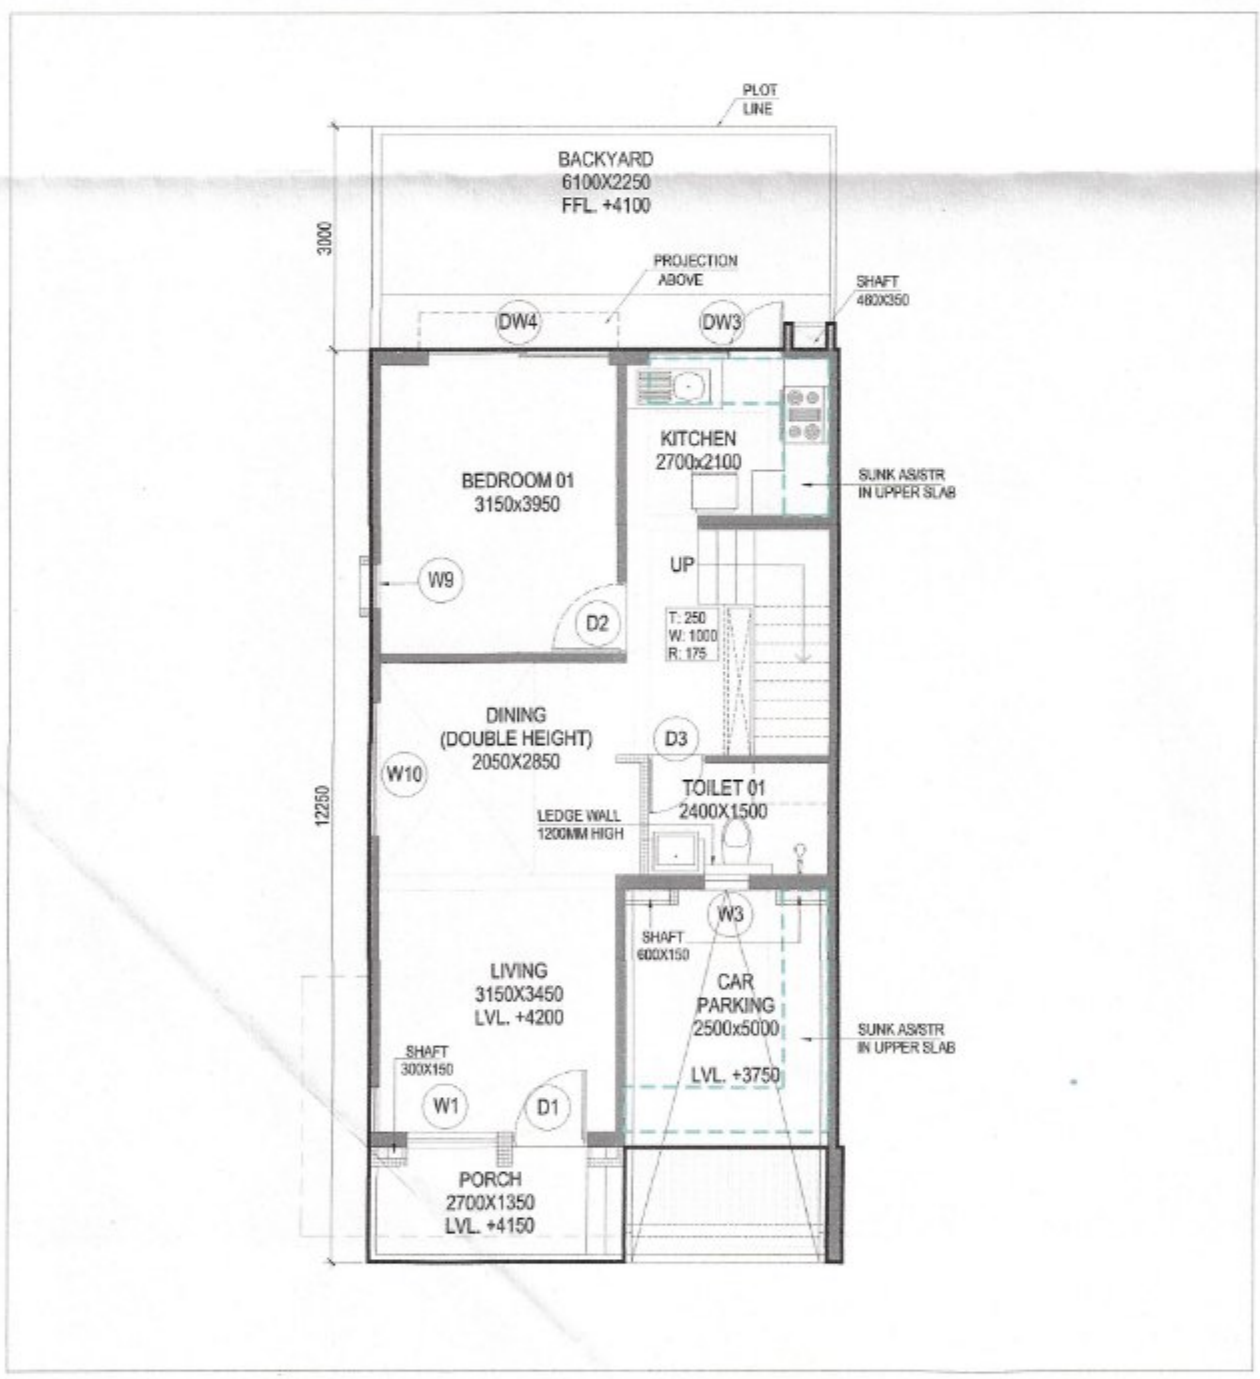
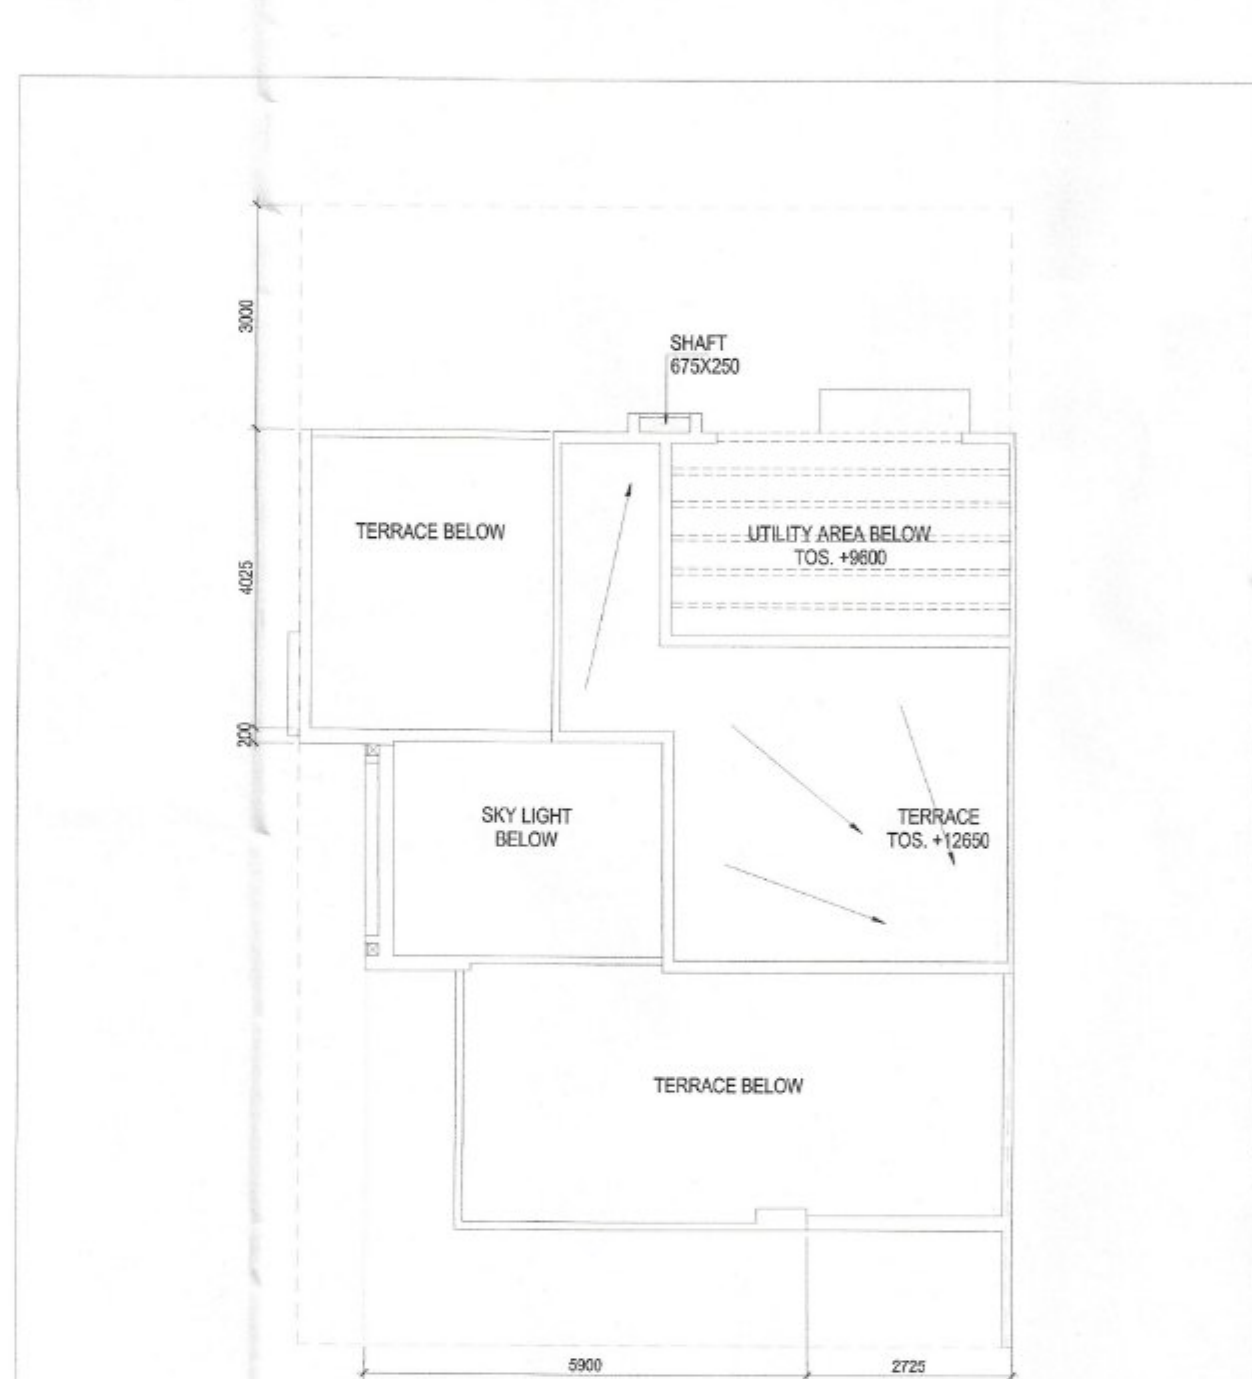
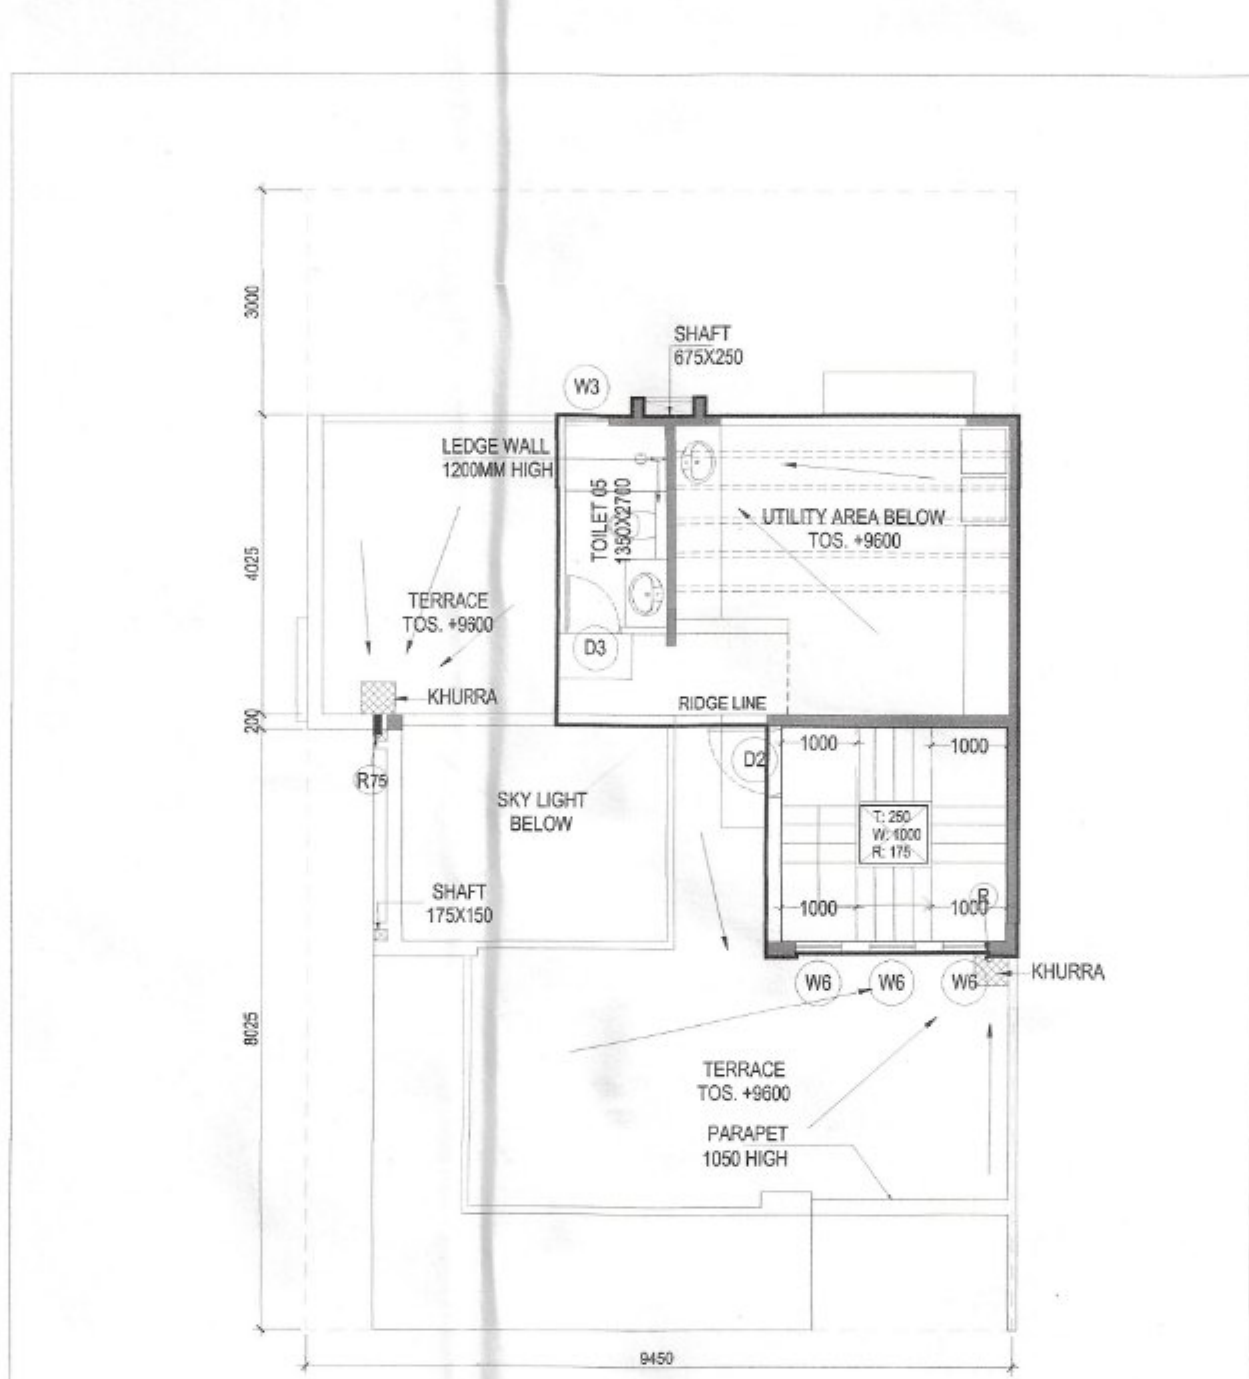
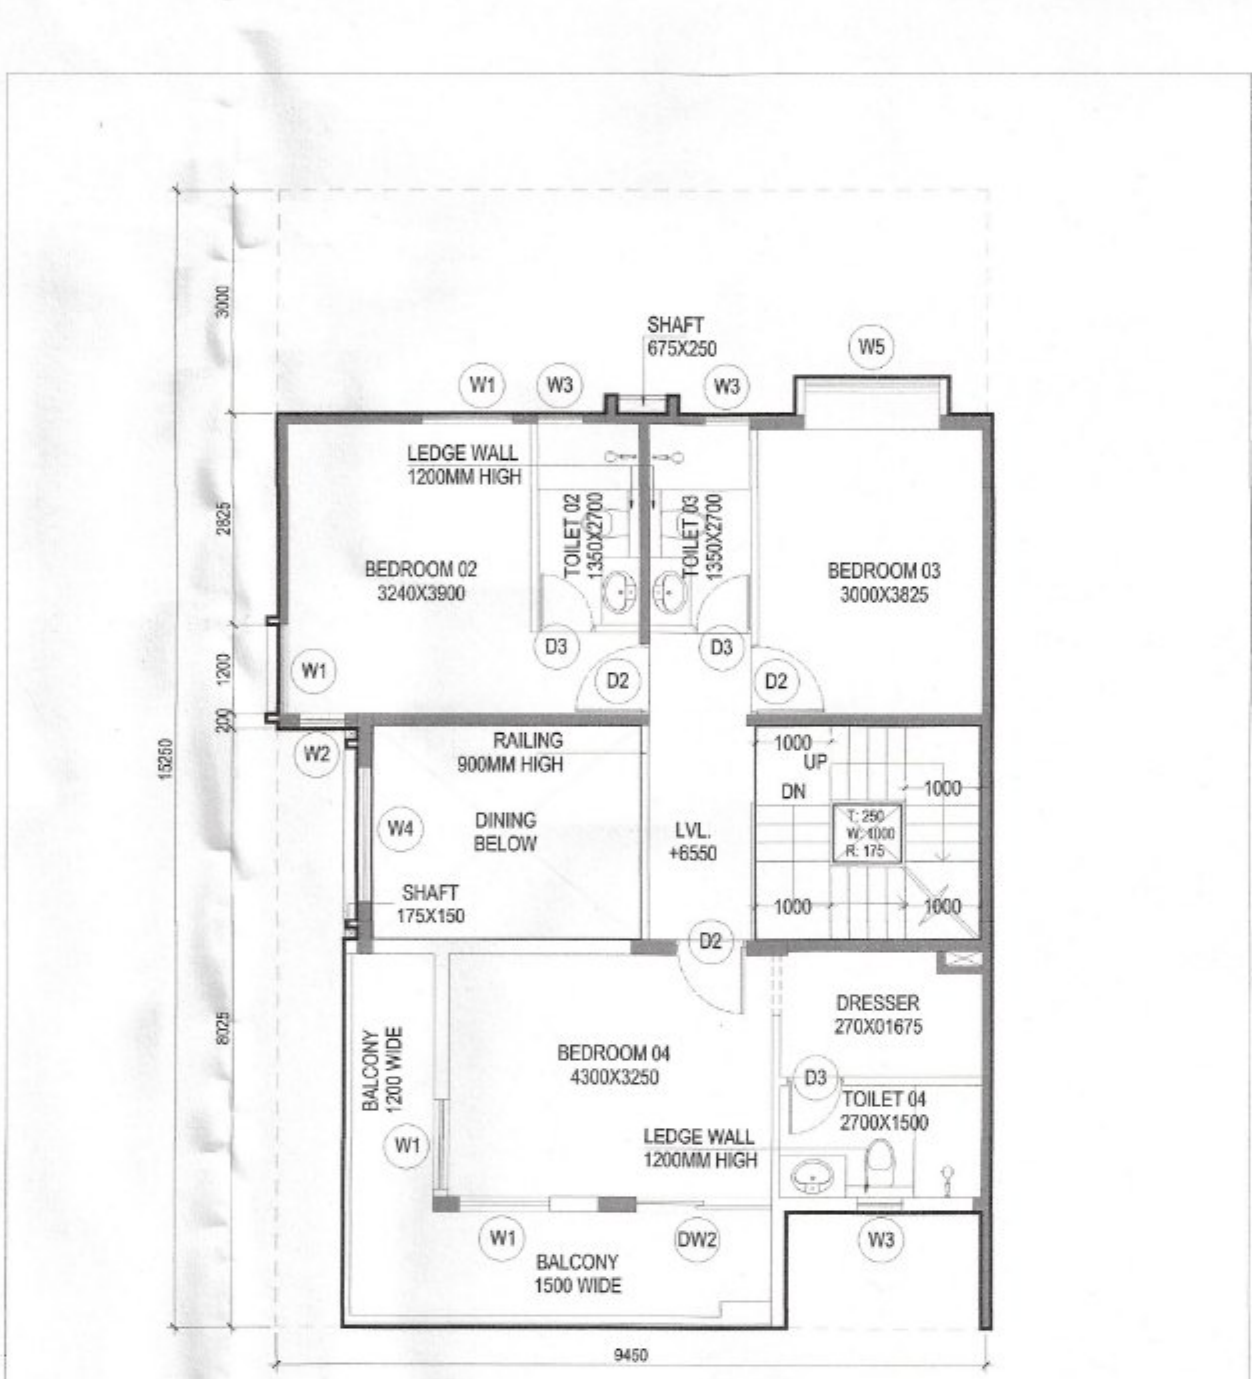
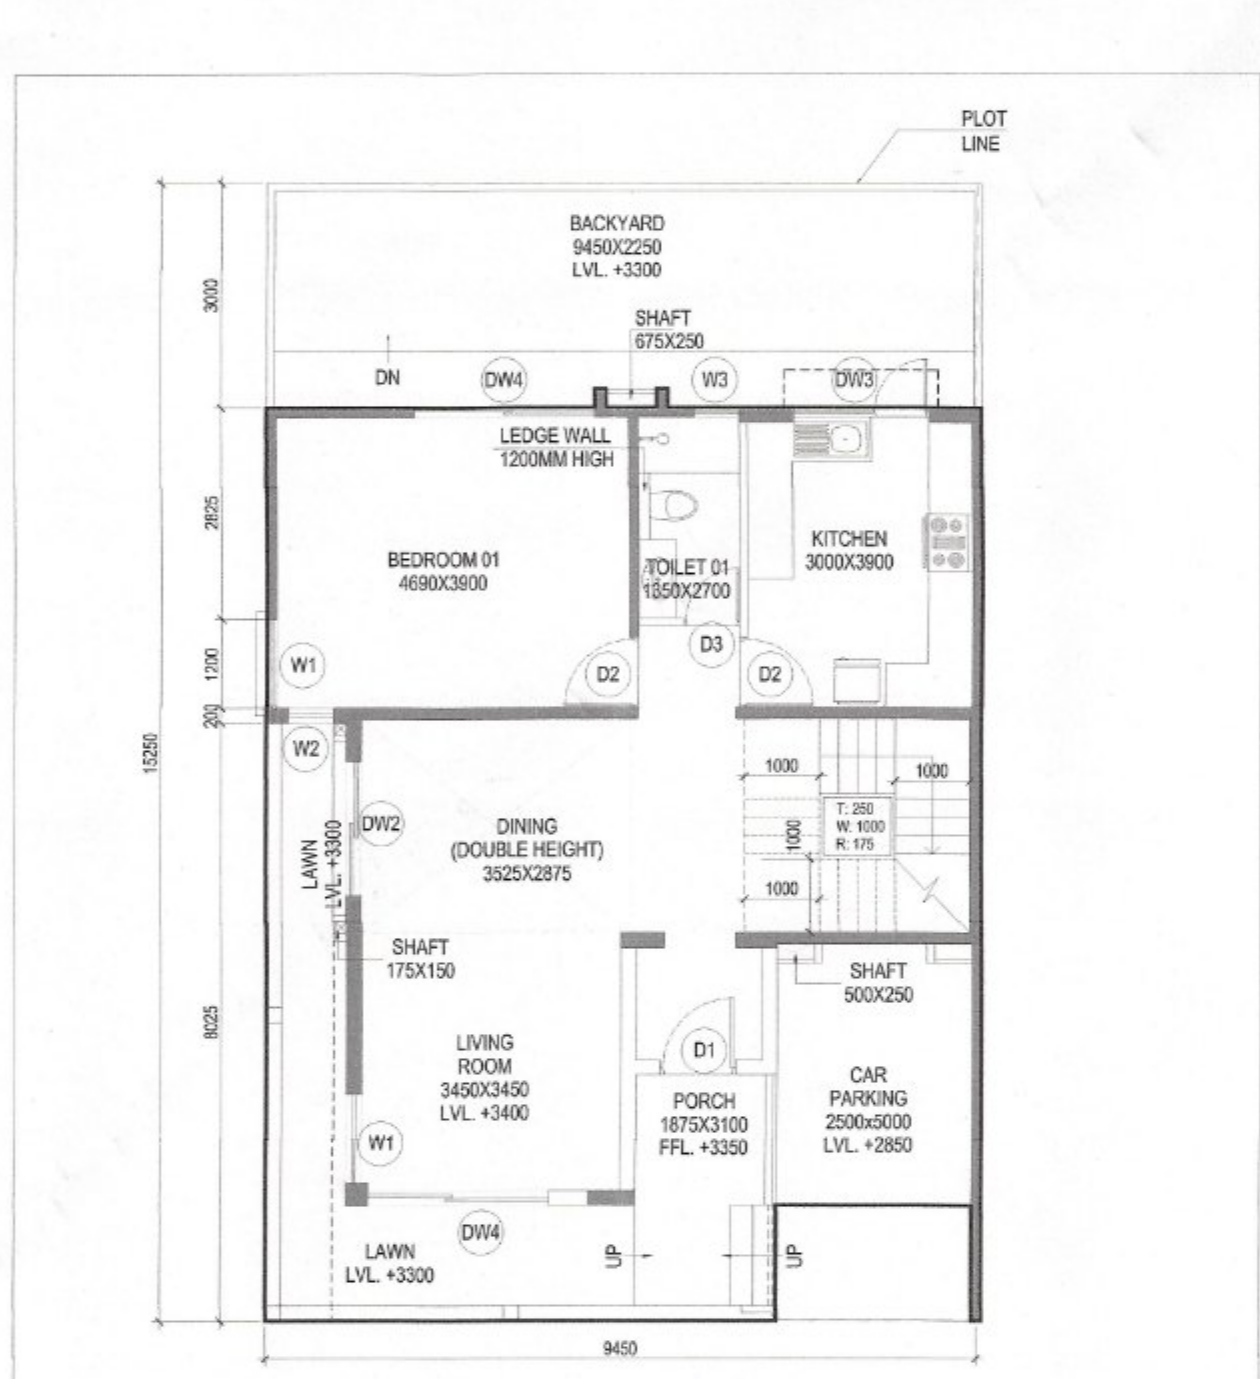
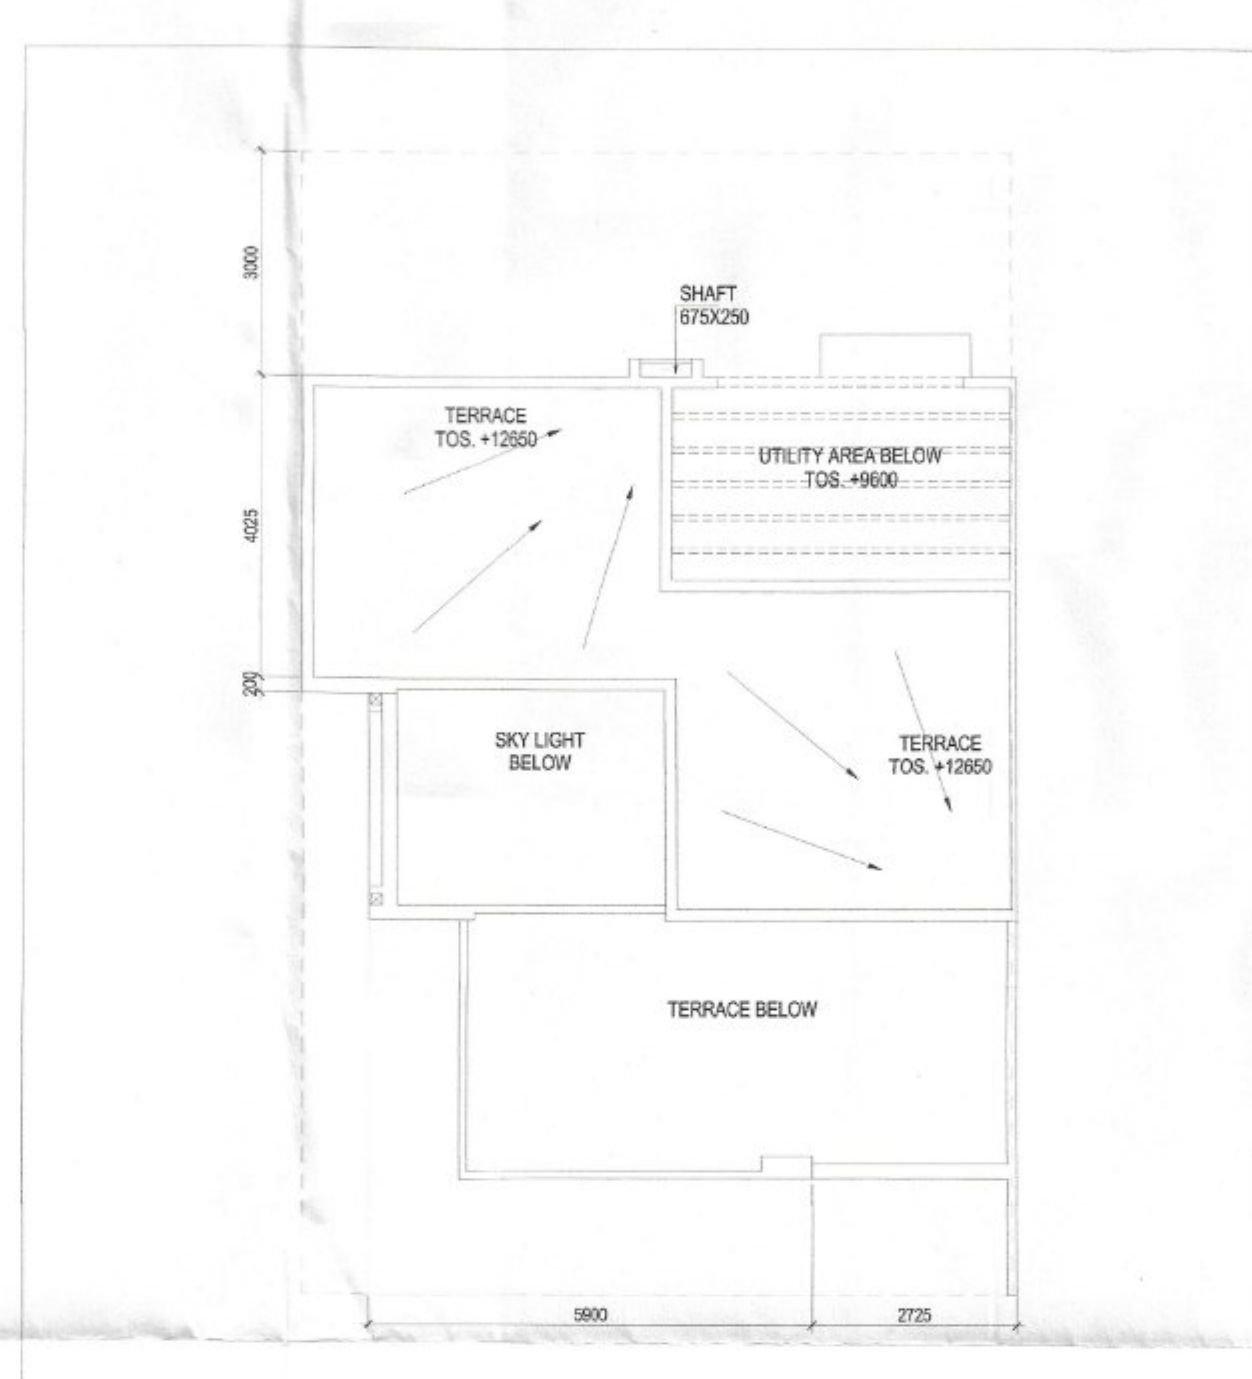
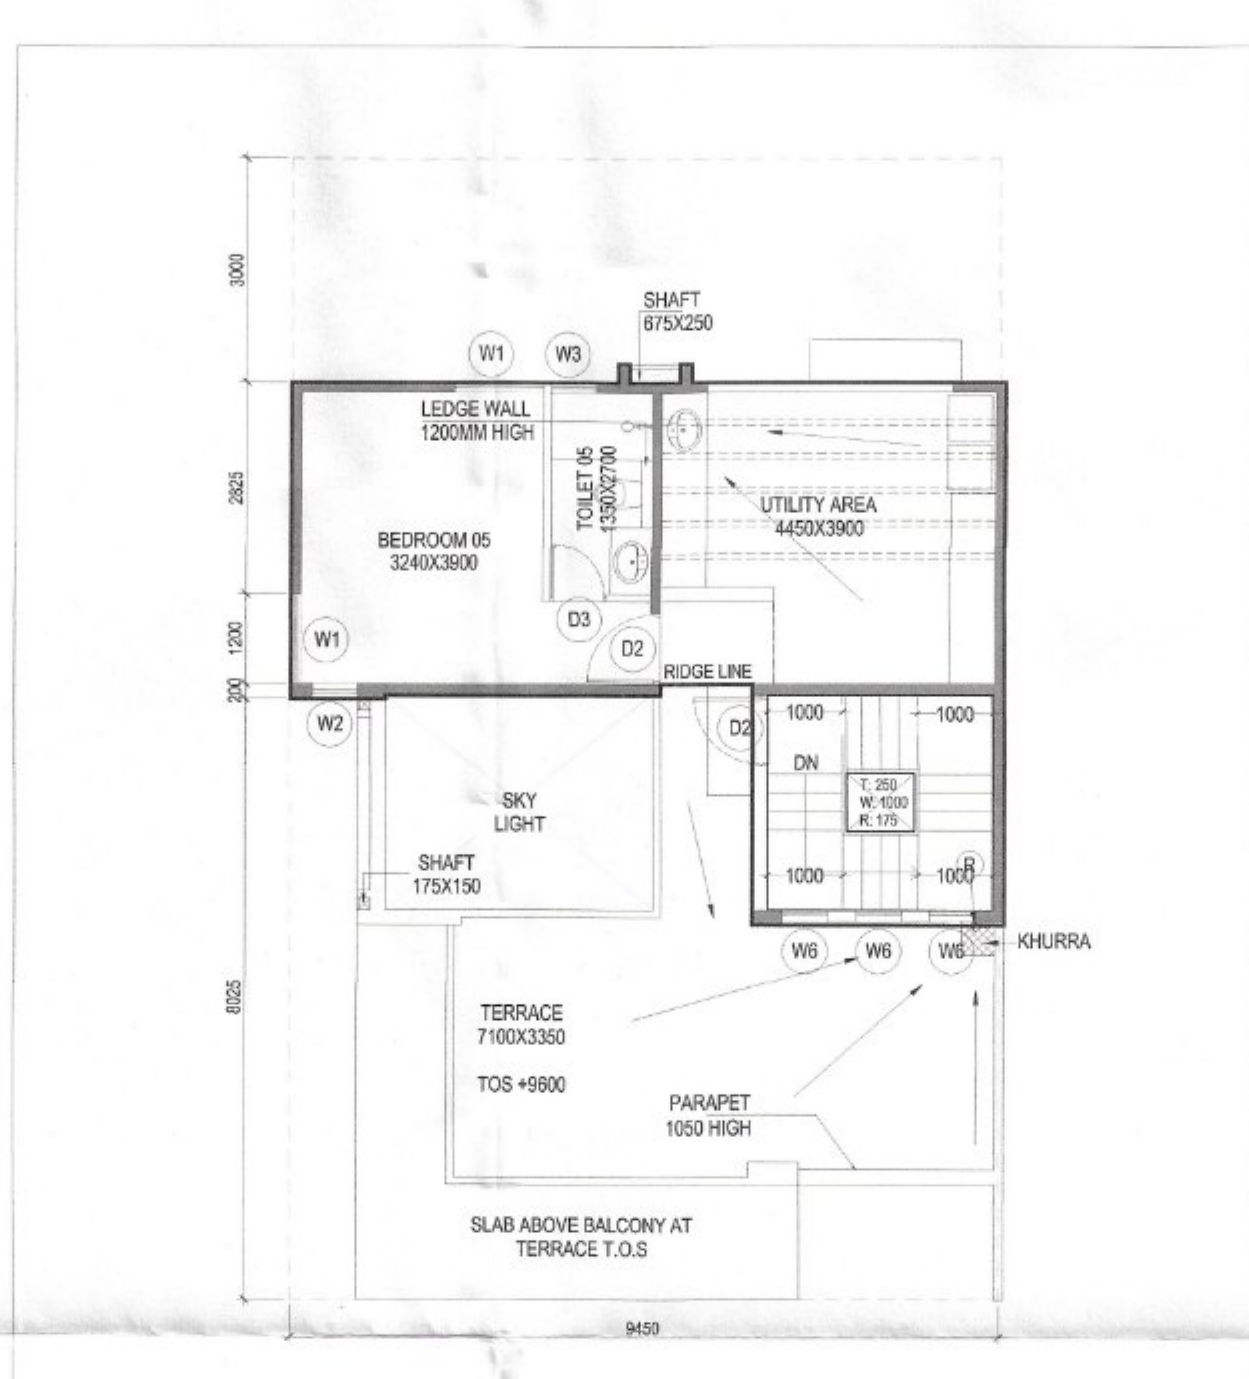
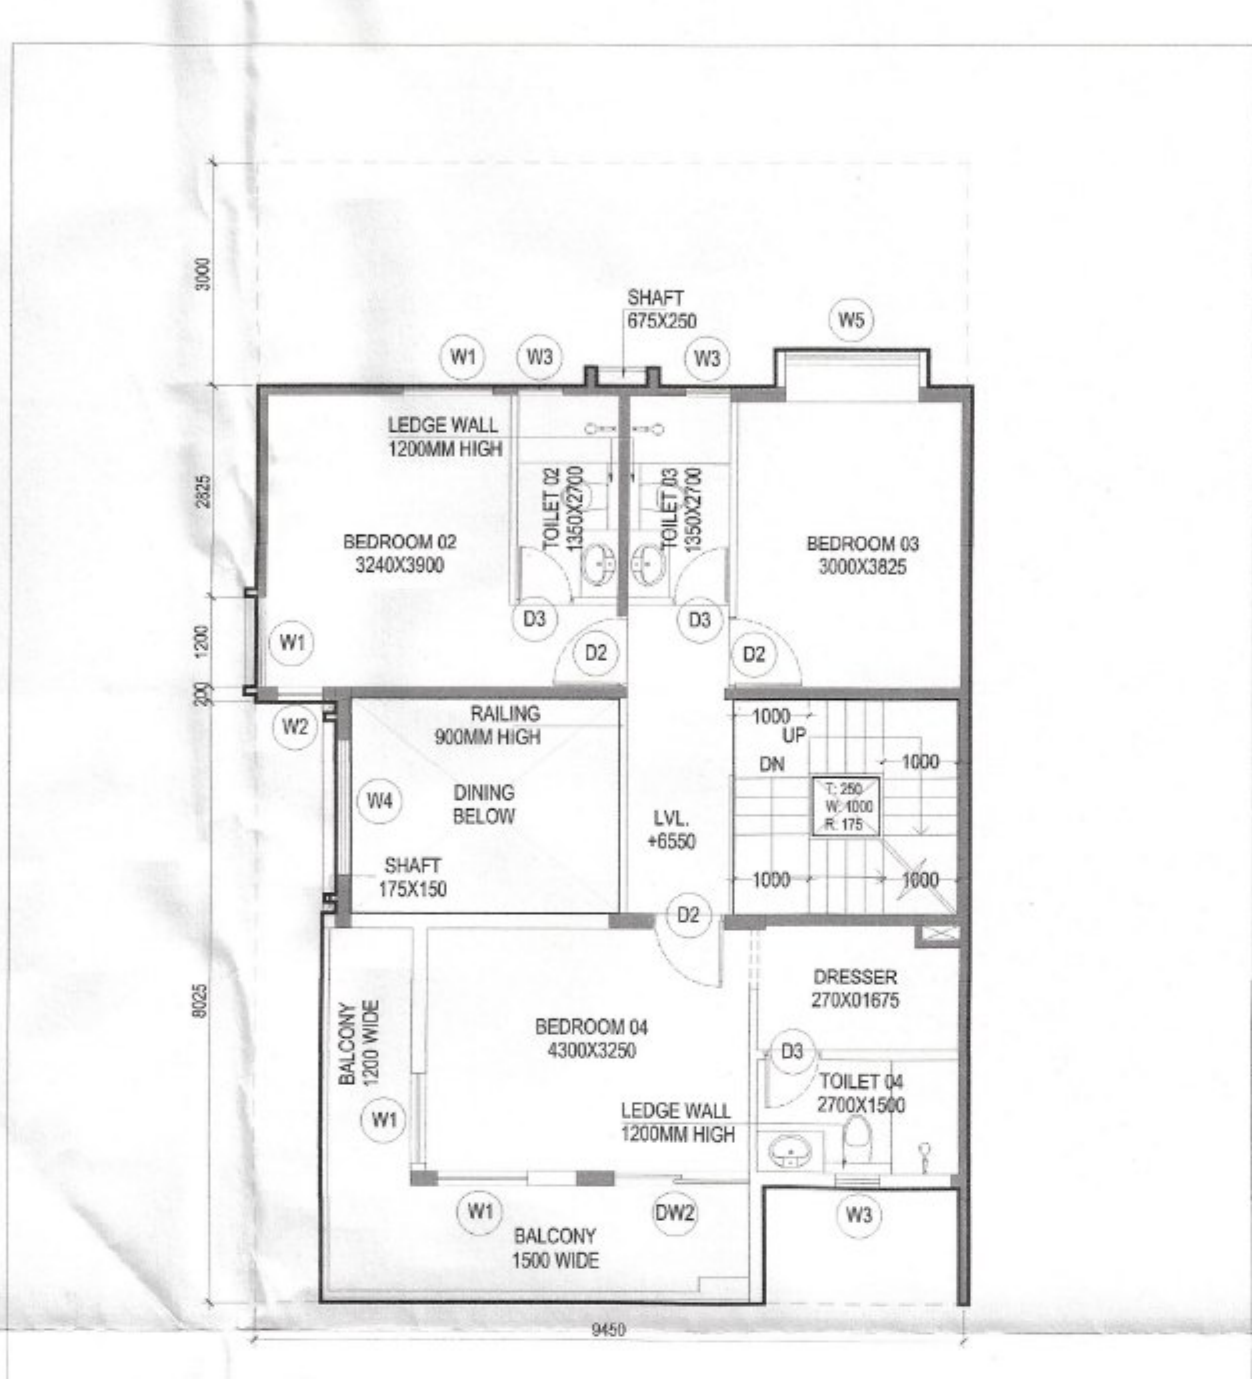
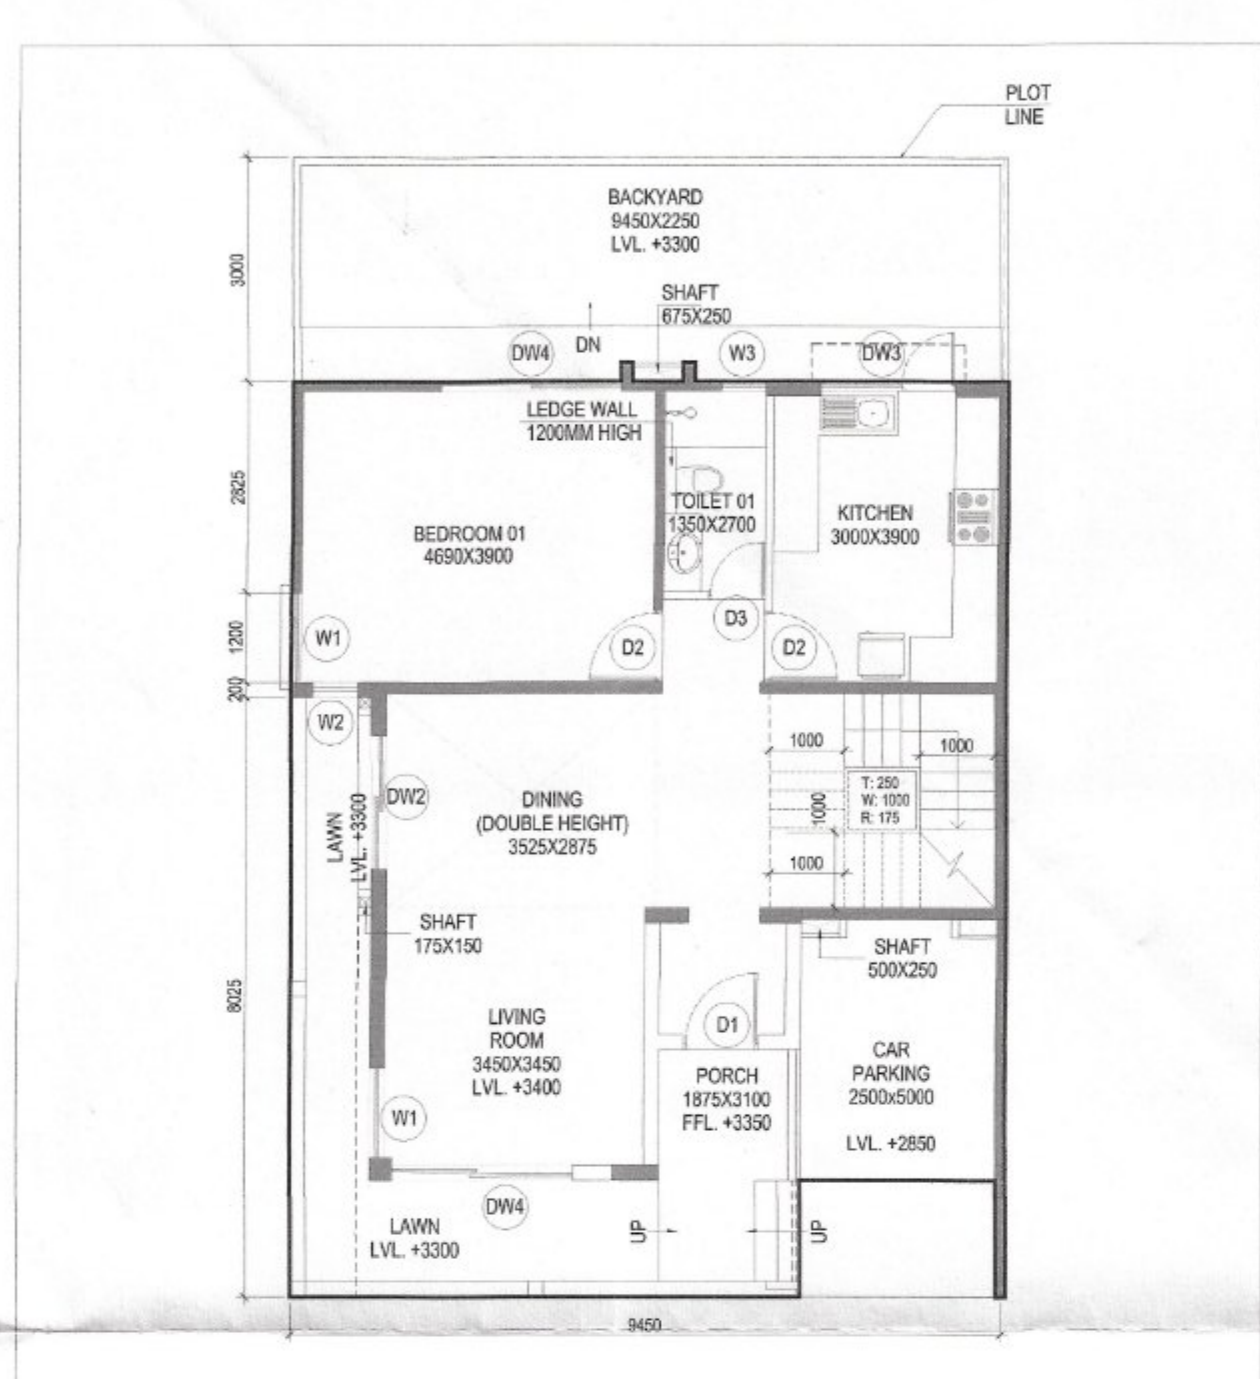
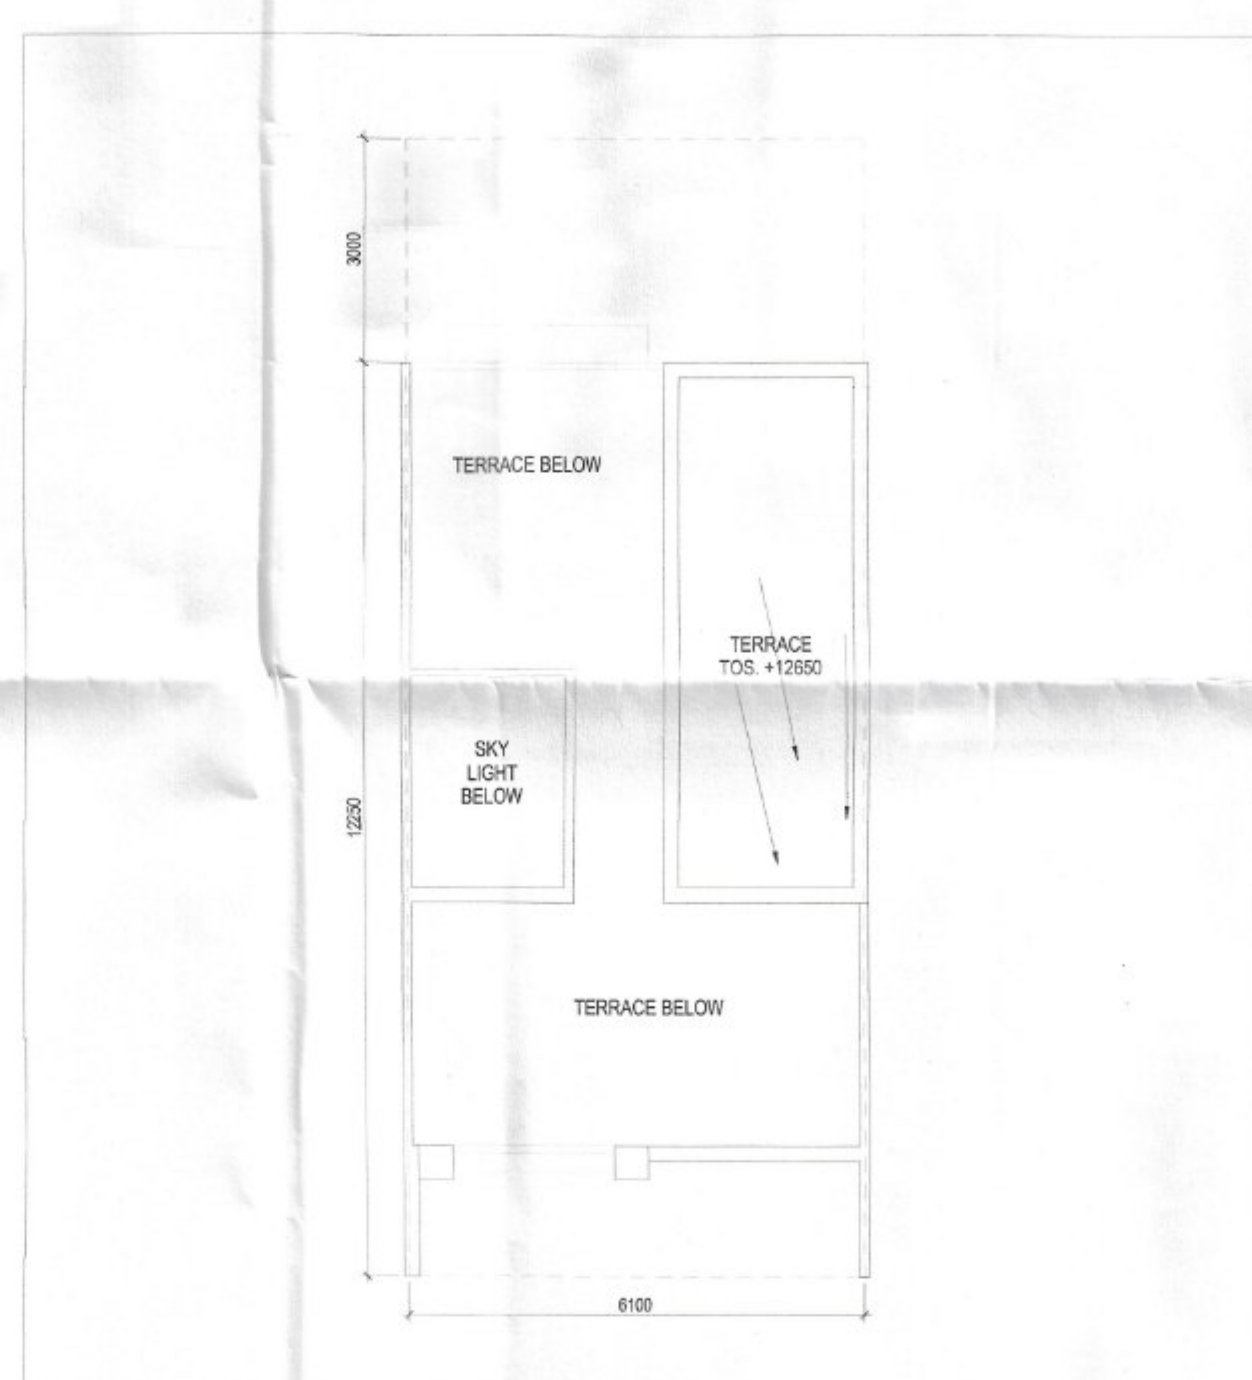
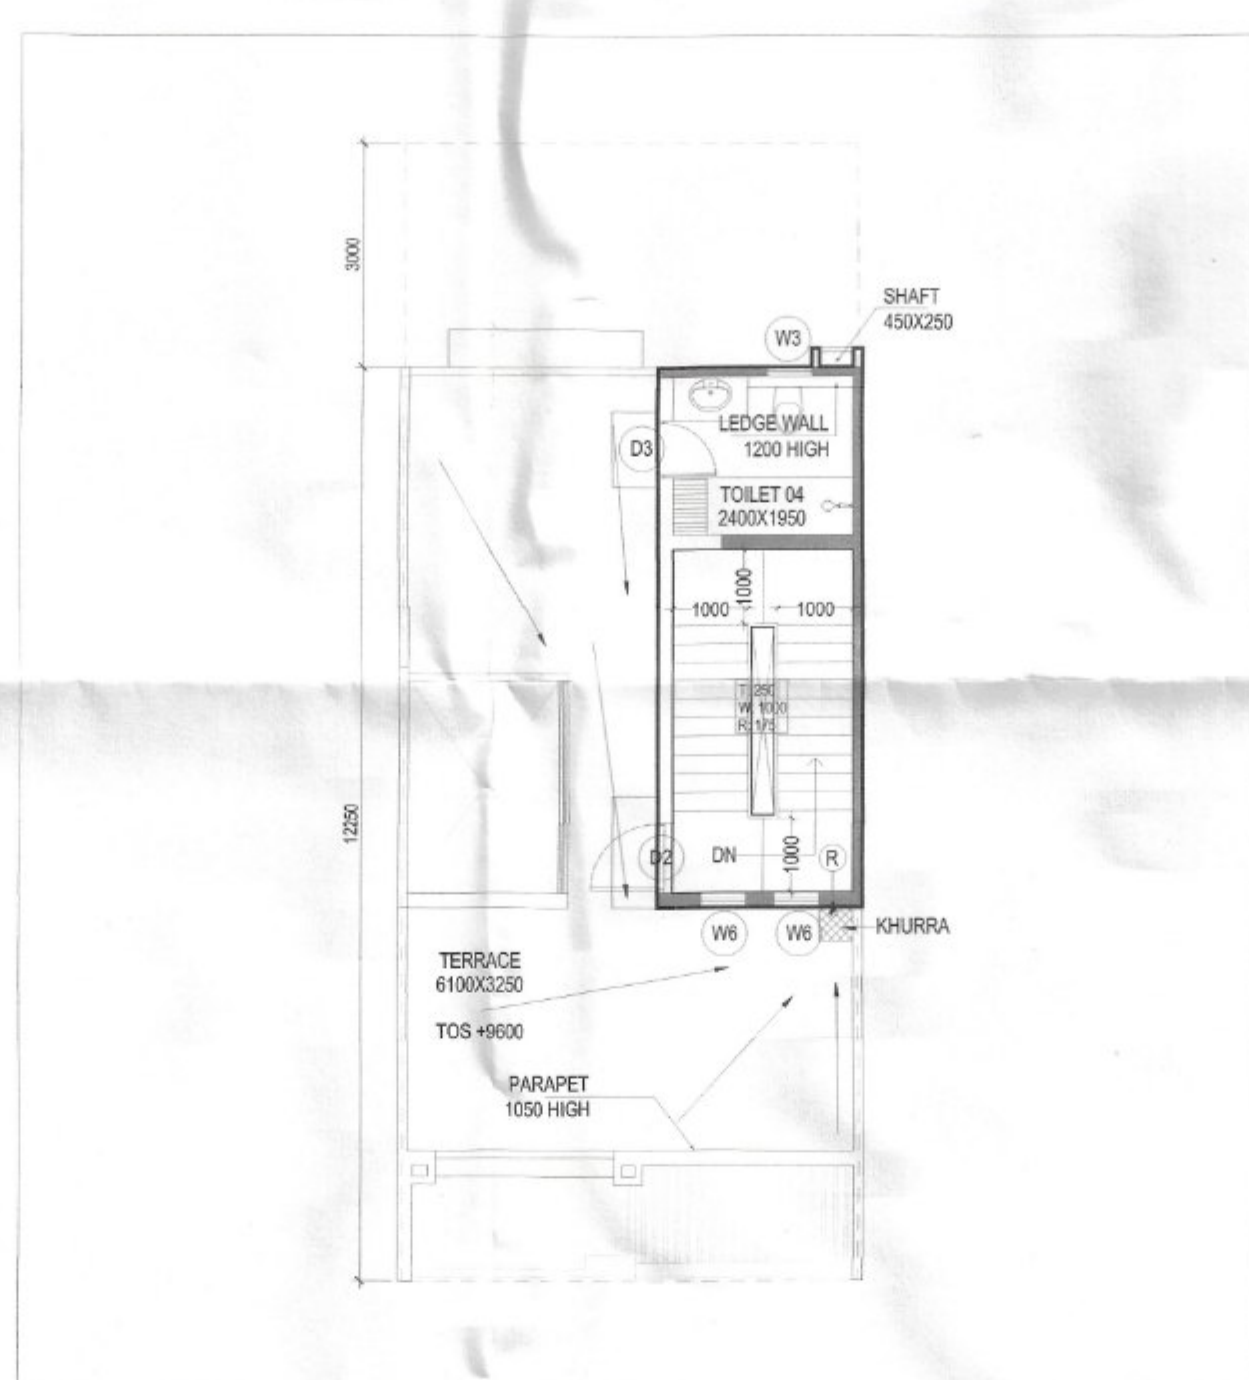
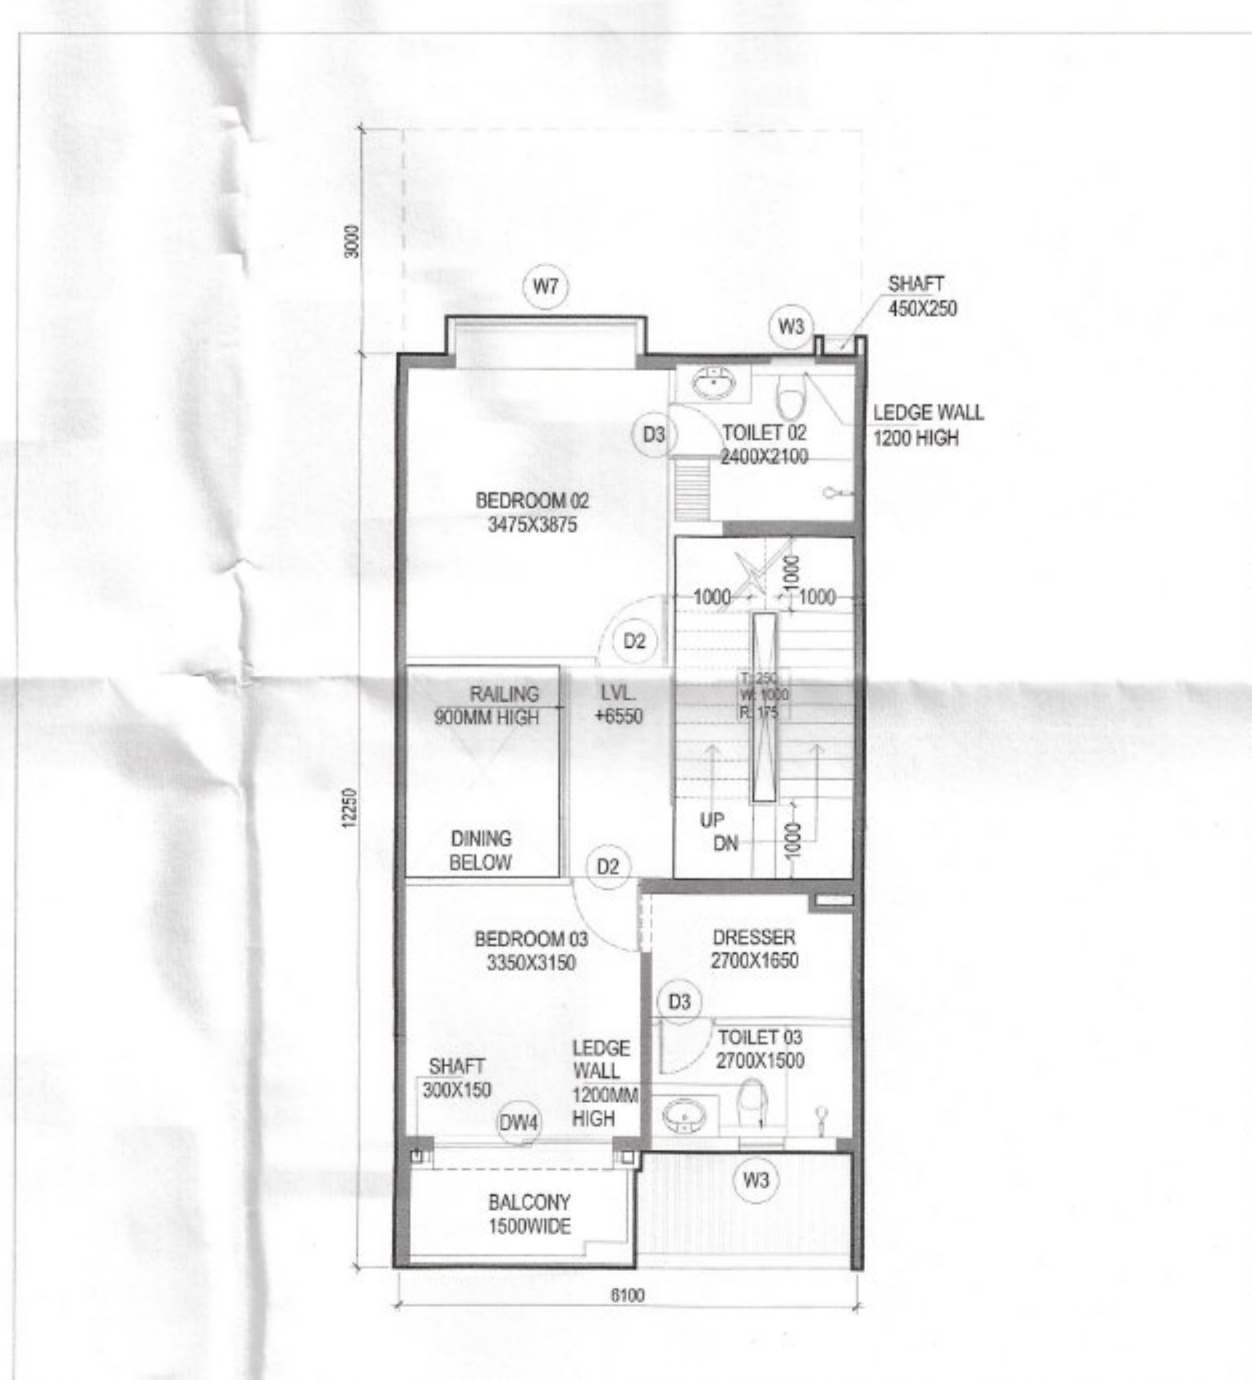
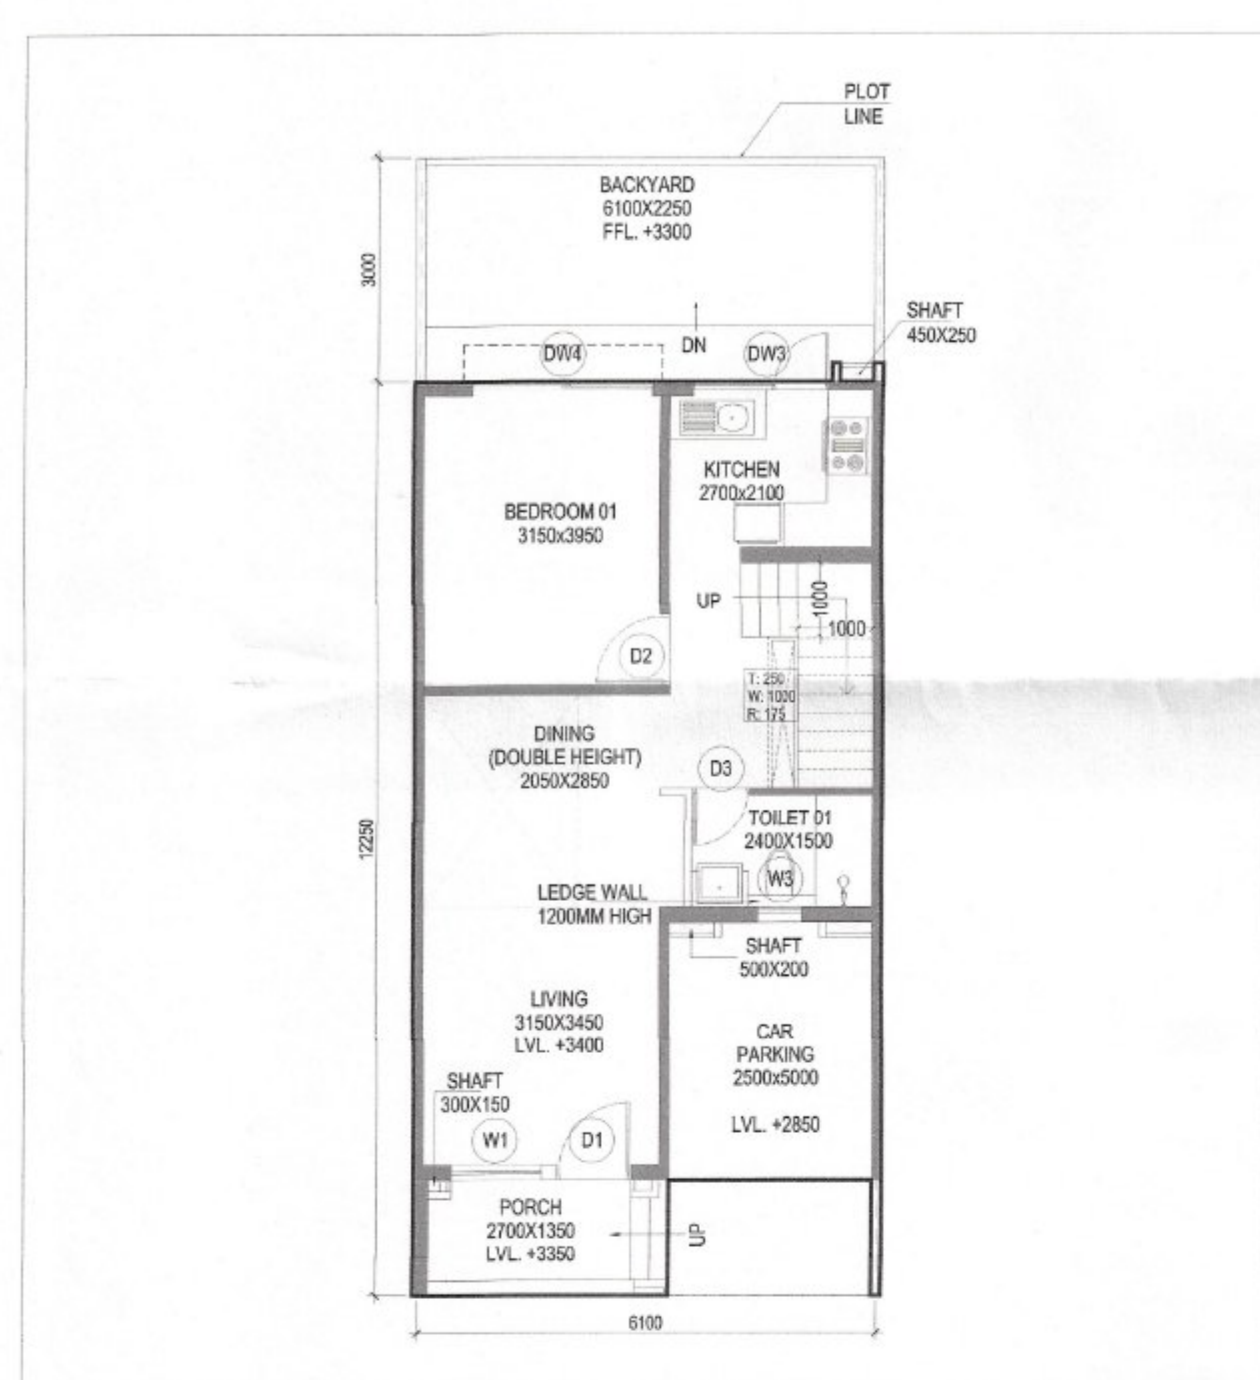
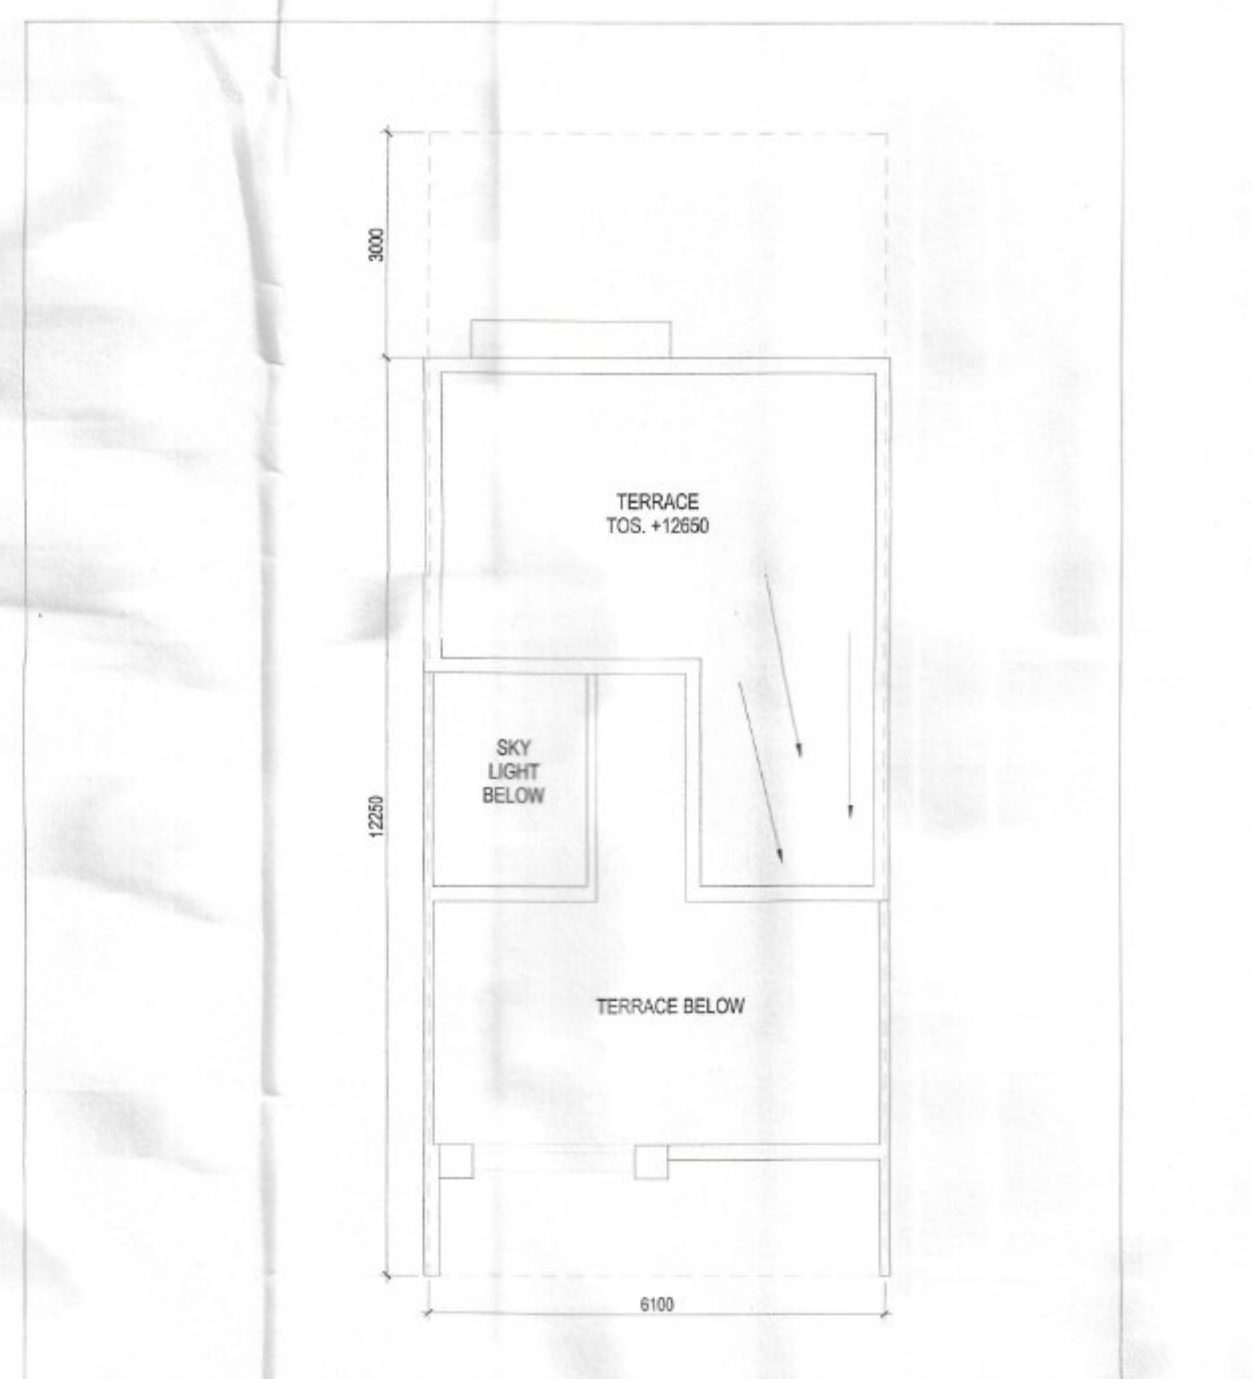
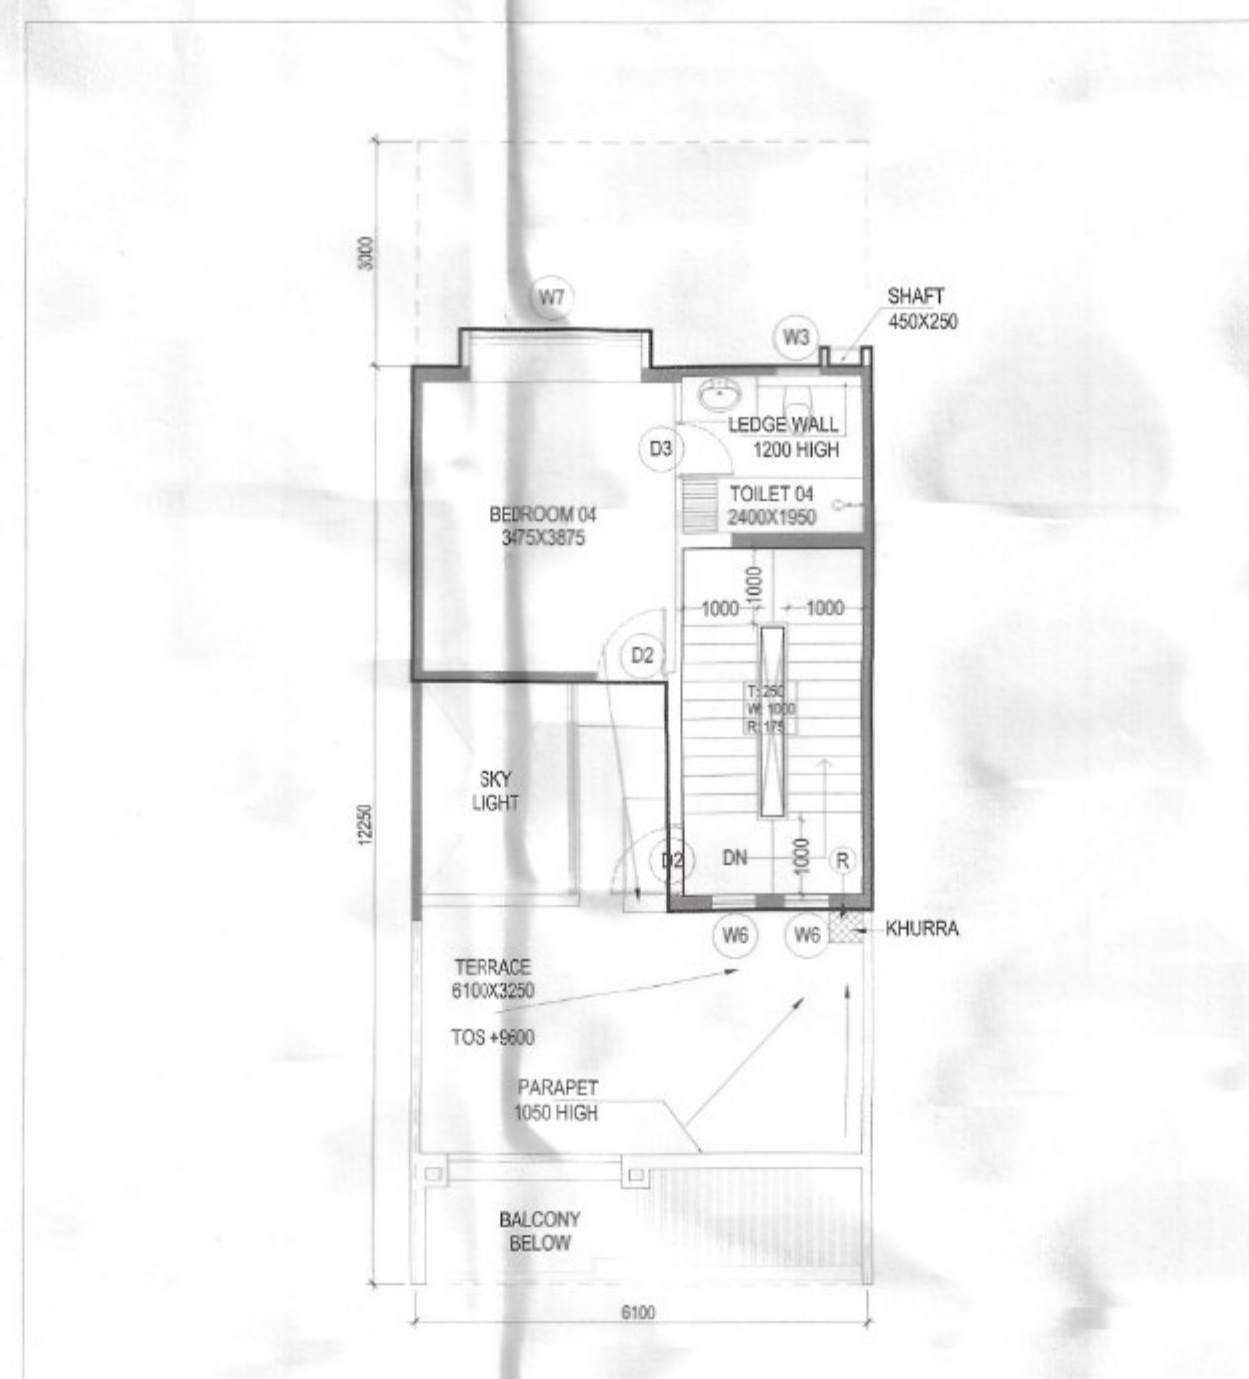
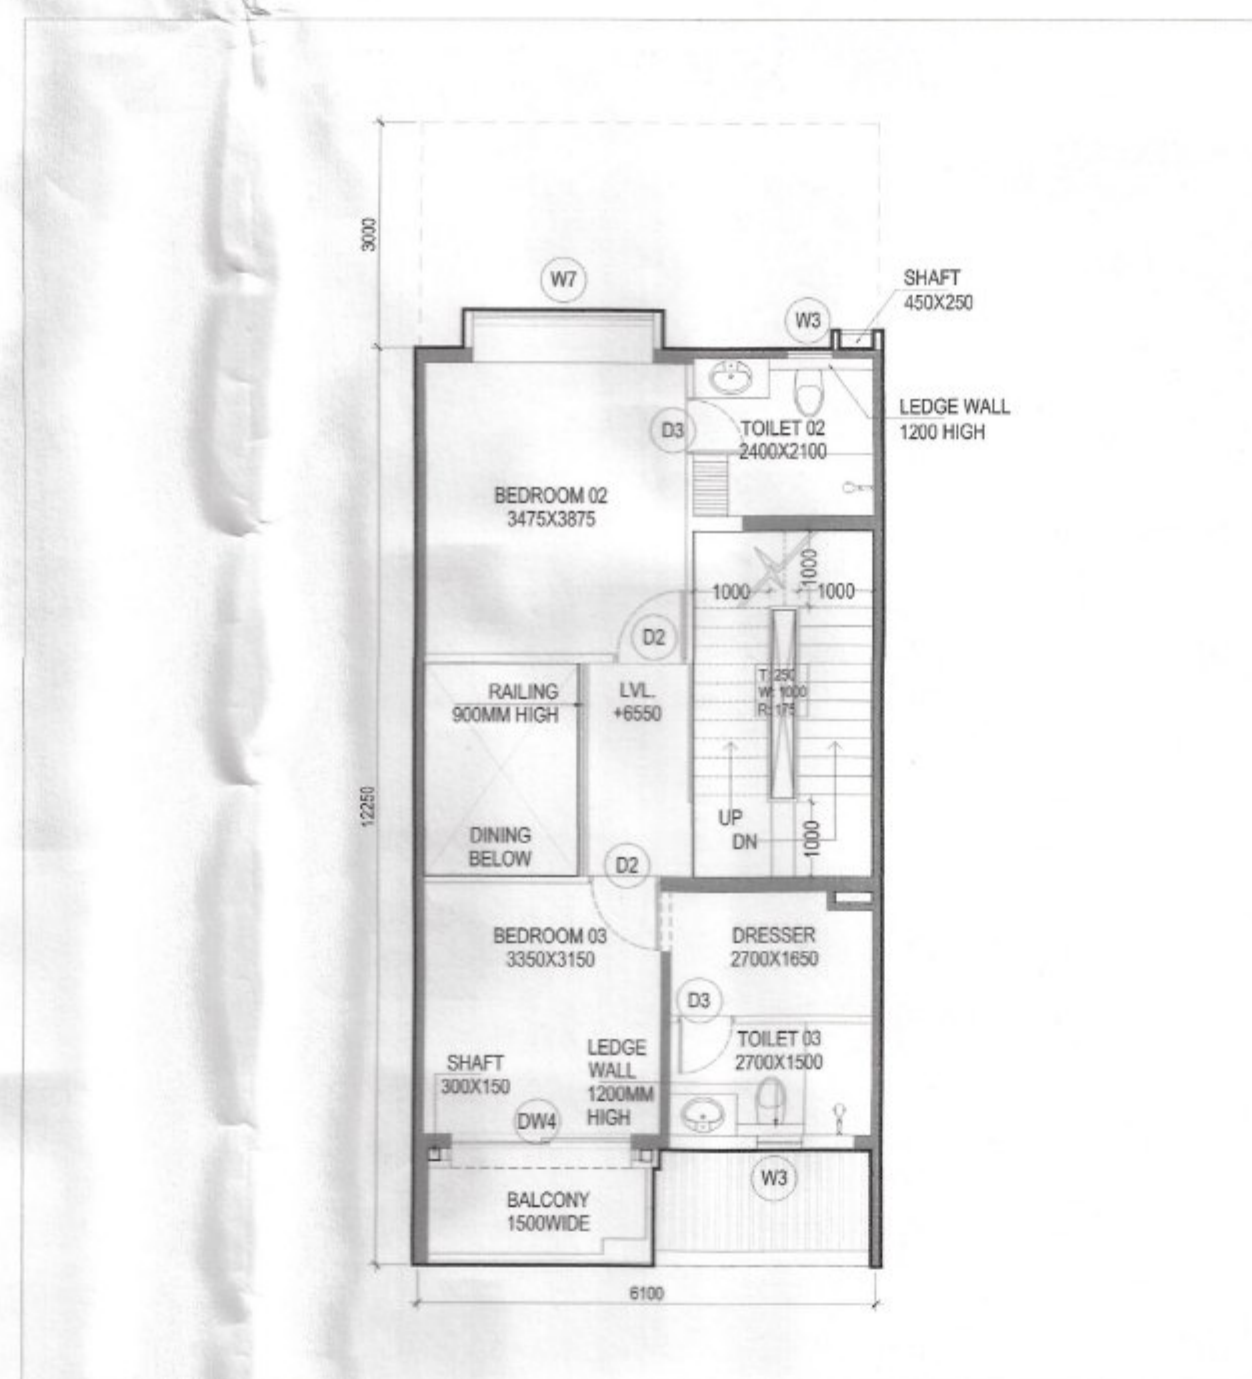


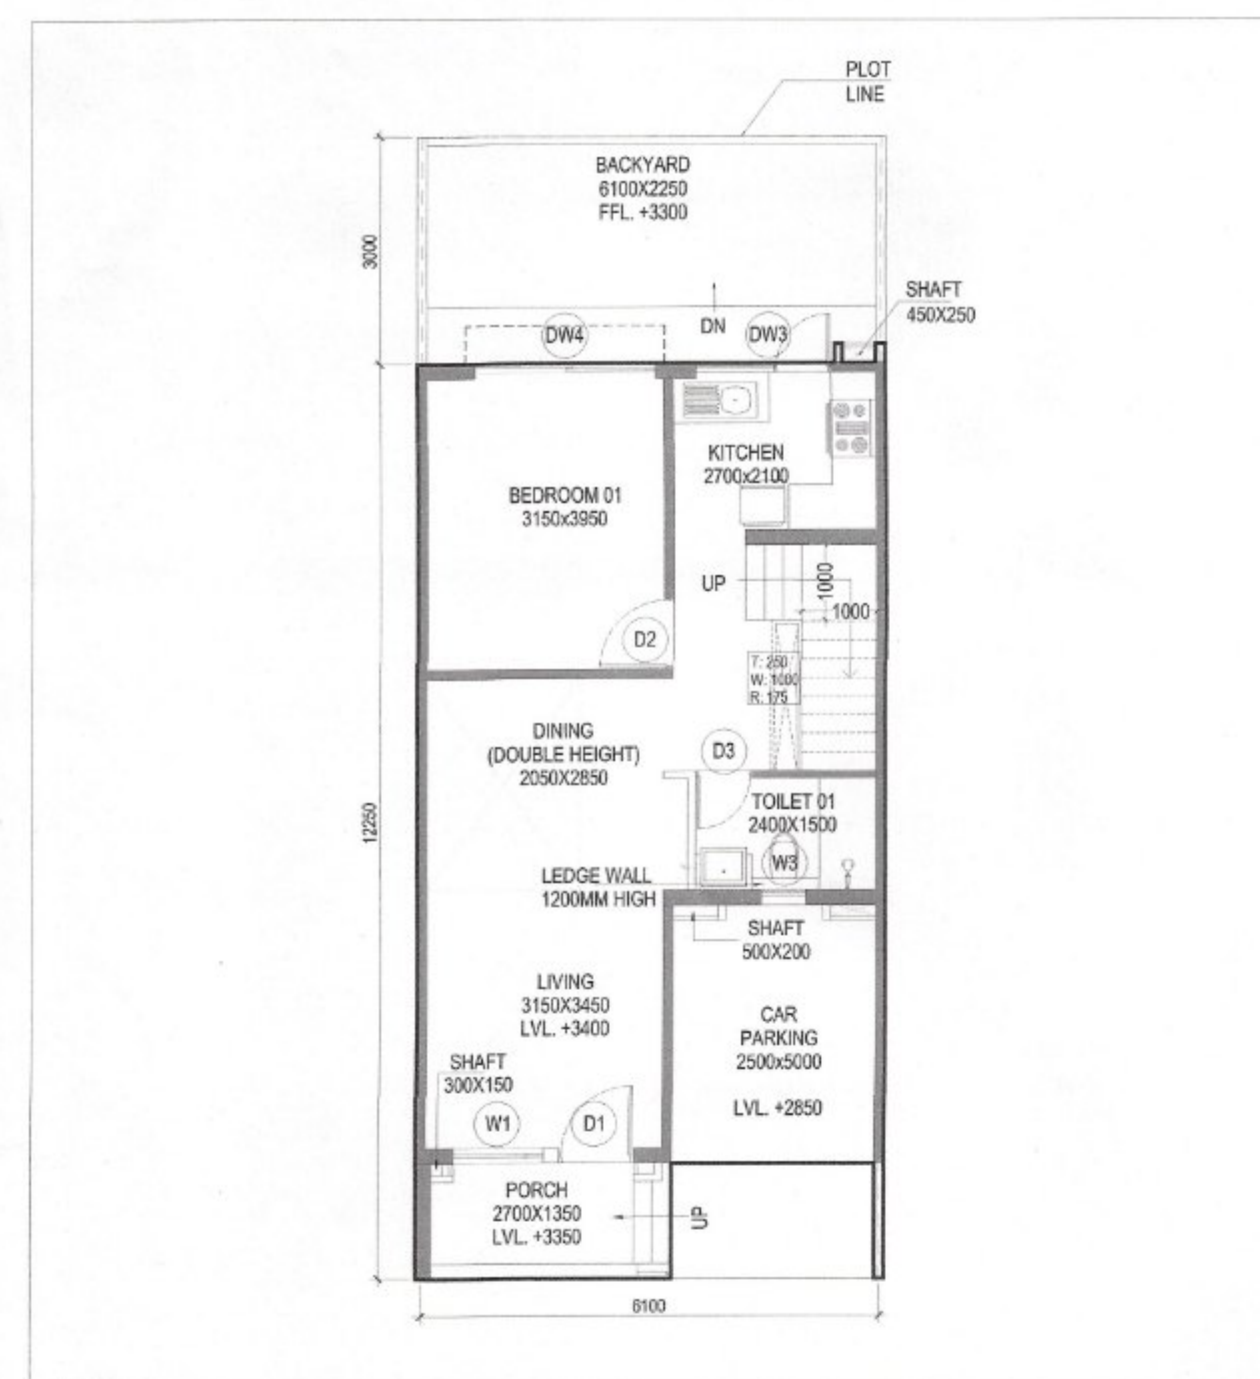


PROJECT

PROPOSED 6 NOS. OF B+G+P+28 STORIED RESIDENTIAL COMPLEX AND 153. NOS. OF G+2 ROW HOUSING FOR DTC PROJECTS PVT LTD., AT DAG NO. 833 AND 884 AT MOUZA - KAMDUNI (188), UNDER KIRTIPUR-II GRAM PANCHAYAT, P.O - KAMDUNI, DISTRICT NORTH 24 PARGANAS, PIN - 700135, WEST BENGAL.

NOTES:

- ALL DIMENSIONS ARE IN MM UNLESS IT IS MENTIONED.
- THE RAIN WATER AND SITE WATER DISPOSAL IS COLLECTED FOR RAIN WATER HARVESTING.
- ALL ELECTRICAL INSTALLATIONS SHALL BE AS PER PROVISION OF NBC.
- FIRE-FIGHTING / SAFETY PROVISIONS WILL BE AS PER RELEVANT NBC PROVISIONS.
- ALL TOILETS ARE VENTILATED AS PER WEST BENGAL MUNICIPAL BUILDING RULES, 2007
- BUILDING WILL BE DESIGNED (STRUCTURES) AS PER RELEVANT I.S. CODES FOR EARTHQUAKE RESISTANCE.
- PLEASE NOTE THAT THE DIMENSIONS IN THE DRAWINGS ARE TO BE READ, NOT MEASURED.

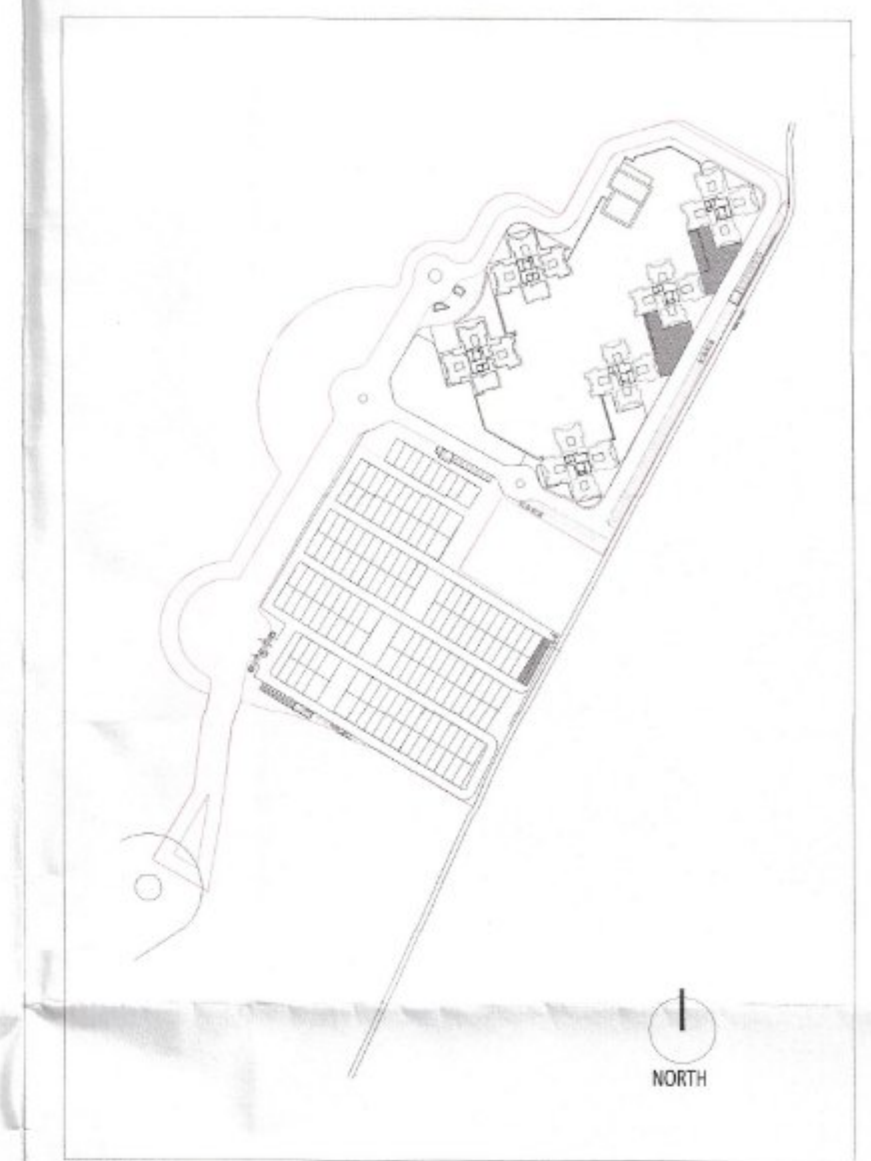

WE DO HEREBY CERTIFY THAT THE FOUNDATION AND SUPERSTRUCTURE OF THE BUILDING PROPOSED FOR CONSTRUCTION ON THIS PREMISES HAVE BEEN SO DESIGNED BY ME/US WILL MAKE SUCH FOUNDATION AND SUPERSTRUCTURE SAFE IN ALL RESPECT INCLUDING THE CONSIDERATION OF BEARING CAPACITY AND SETTLEMENT OF SOIL ETC.

GEO TECHNICAL ENGINEER

THE STRUCTURAL DESIGN AND DRAWINGS OF BOTH FOUNDATION & SUPERSTRUCTURE OF THE BUILDING HAS BEEN MADE BY ME CONSIDERING ALL POSSIBLE LOADS INCLUDING THE SEISMIC LOAD AS PER THE NATIONAL BUILDING CODE OF INDIA AND CERTIFIED THAT IT IS SAFE AND STABLE IN ALL RESPECTS.

ANIKT AGARWALA
B.E. (CIVIL), M.E. (STR)
G. RAJ. STRUCT. E. (LACON)
M/Mechanizing No. 47835295
NMC ENGINEER IN CHARGE, ENGINEER,
CLASS-I, E.E. 1/172

SIGNATURE OF STRUCTURAL ENGINEER & SEAL
CIVIL AND STRUCTURAL CONSULTANT:
M.N.Consultants (Pvt). Ltd.
ISO 9001:2000 CERTIFIED
* M.N.C. HOUSE *
1516, Rajdanga Main Road. 
Kolkata-700 107.
Ph.No. -(033)4016-5700
FAX NO. 2441-8083
E-MAIL-mncindia2000@gmail.com

CERTIFIED THAT I HAVE GONE THROUGH THE WEST
BENGAL MUNICIPAL BUILDING RULES 2009 AS
AMMENDED TIME TO TIME AND ALSO UNDER TAKE TO
ABIDE BY THOSE RULES DURING AND AFTER
CONSTRUCTION OF BUILDING

DTC PROJECTS PVT. LTD.

SIGNATURE OF OWNER & SEAL
DTC PROJECTS PVT. LTD.
ADDRESS : 1 N.S ROAD, KOLKATA-700001

I CERTIFY THAT THE BUILDING HAS BEEN DRAWN UP AS PER PROVISION OF WEST BENGAL MUNICIPAL BUILDING RULES 2009 AS AMENDED TO TIME AND AS PER THE SITE CONDITION WHERE IN, THE PLOT IS BOUNDED BY BOUNDARY WALLS AND PILLARS AND IT CONFIRMS WITH THE PLAN IT IS A BUILDABLE SITE AND NOT A TANK OR FILLED UP TANK.



SIGNATURE OF ARCHITECT & SEAL

ARCHITECT	SCALE: 1:100
morphogenesis	DATE: 03.06.2025
Plot No. 41, Industrial Estate, Okhla Phase-III, New Delhi 110020, India	TITLE
TEL: +91 11 41828070	Row Housing: Typical
FAX: +91 11 26490351	Unit
Email: studio@morphogenesis.org	Plans

SCALE: 1:100

FILE	NAME	DATE	TIME	DESCRIPTION
10	Row Housing-Typical Unit			

DWG NO.
A-RH-102

The structural analysis reports & soil reports are kept for reference in this office. The clearance is accorded subject to certificate of architect
Str. Engineer. Geo-Tech Engineer.


 District Engineer
 (N) 24 Parganas Zilla Parishad

13/1/20
14/1/20