

1. ALL DIMENSIONS ARE MILLIMETRE UNLESS OTHERWISE STATED.
2. ALL EXTERNAL WALLS ARE 200 TH. BK. WALL. ALL FLAT PARTITION WALLS 125 TH. AND INTERNAL WALLS 75 TH. UNLESS OTHERWISE STATED.
3. DRAWING SHOULD NOT BE SCALED ONLY WRITTEN DIMENSION TO BE FOLLOWED.
4. THIS DRAWING SHALL BE READ ALONG WITH RELEVANT ARCHITECTURAL & STRUCTURAL DRAWINGS.

SCHEDULE OF DOORS & WINDOWS		
MKD	SIZE	REMARKS
D	1000X2100	100X62mm. SALWOOD FRAME WITH 25mm. TH. PANEL SHUTTER
D1	900X2100	75X62mm. SALWOOD FRAME WITH 20mm. TH. PLY SHUTTER
D2	750X2100	75X62mm. SALWOOD FRAME WITH 25mm. TH. PANEL SHUTTER
W1	1500X1200	STEEL WINDOW WITH GLAZED SHUTTER
W2	900X1200	STEEL WINDOW WITH GLAZED SHUTTER
W3	750X600	75X62mm. SALWOOD FRAME WITH LOUVERED
R.S		ROLLING SHUTTER


AREA STATEMENT		
GROUND FLOOR COVD.	=	271.47 Sq.m OR 2,922 Sq.Ft.
FIRST FLOOR COVD.	=	271.47 Sq.m OR 2,922 Sq.Ft.
SECOND FLOOR COVD.	=	271.47 Sq.m OR 2,922 Sq.Ft.
THIRD FLOOR COVD.	=	271.47 Sq.m OR 2,922 Sq.Ft.
FORTH FLOOR COVD.	=	271.47 Sq.m OR 2,922 Sq.Ft.
TOTAL COVD AREA	=	1,357.35 Sq.m OR 14,610 Sq.Ft.
OPEN LAND	=	106.18 Sq.m OR 1,143 Sq.Ft.
TOTAL LAND AREA	=	9 K - 1 CH - 34 SFT OR 609.35 SQ.M
PROJECT LAND AREA	=	5 K - 10 CH - 15 SFT OR 377.65 Sq.m OR 4,085 Sq.Ft.

MKD	REVISION	DATE
-----	----------	------

PROP. FIVE STORIED (G+4) BUILDING AT MOUZA- RAHARA, J.L NO - 3, R.S. NO - 61, TOUJI NO - 3, 147, 160, 161, 162, L.R DAG NO- 1841, L.R. KHATIAN NO- 1900/2, IN WARD NO- 10, HOLDING NO- 8/4, I.C. ROAD, P.S - RAHARA, UNDER MUNICIPALITY- KHARDAH, DIST- 24 PGS.(N).

SCALE = 1:100

GROUND TO FORTH FLOOR PLANS, SECTIONS, ELEVATION, SEP. TANK, ROOF PLAN, SITE PLAN.

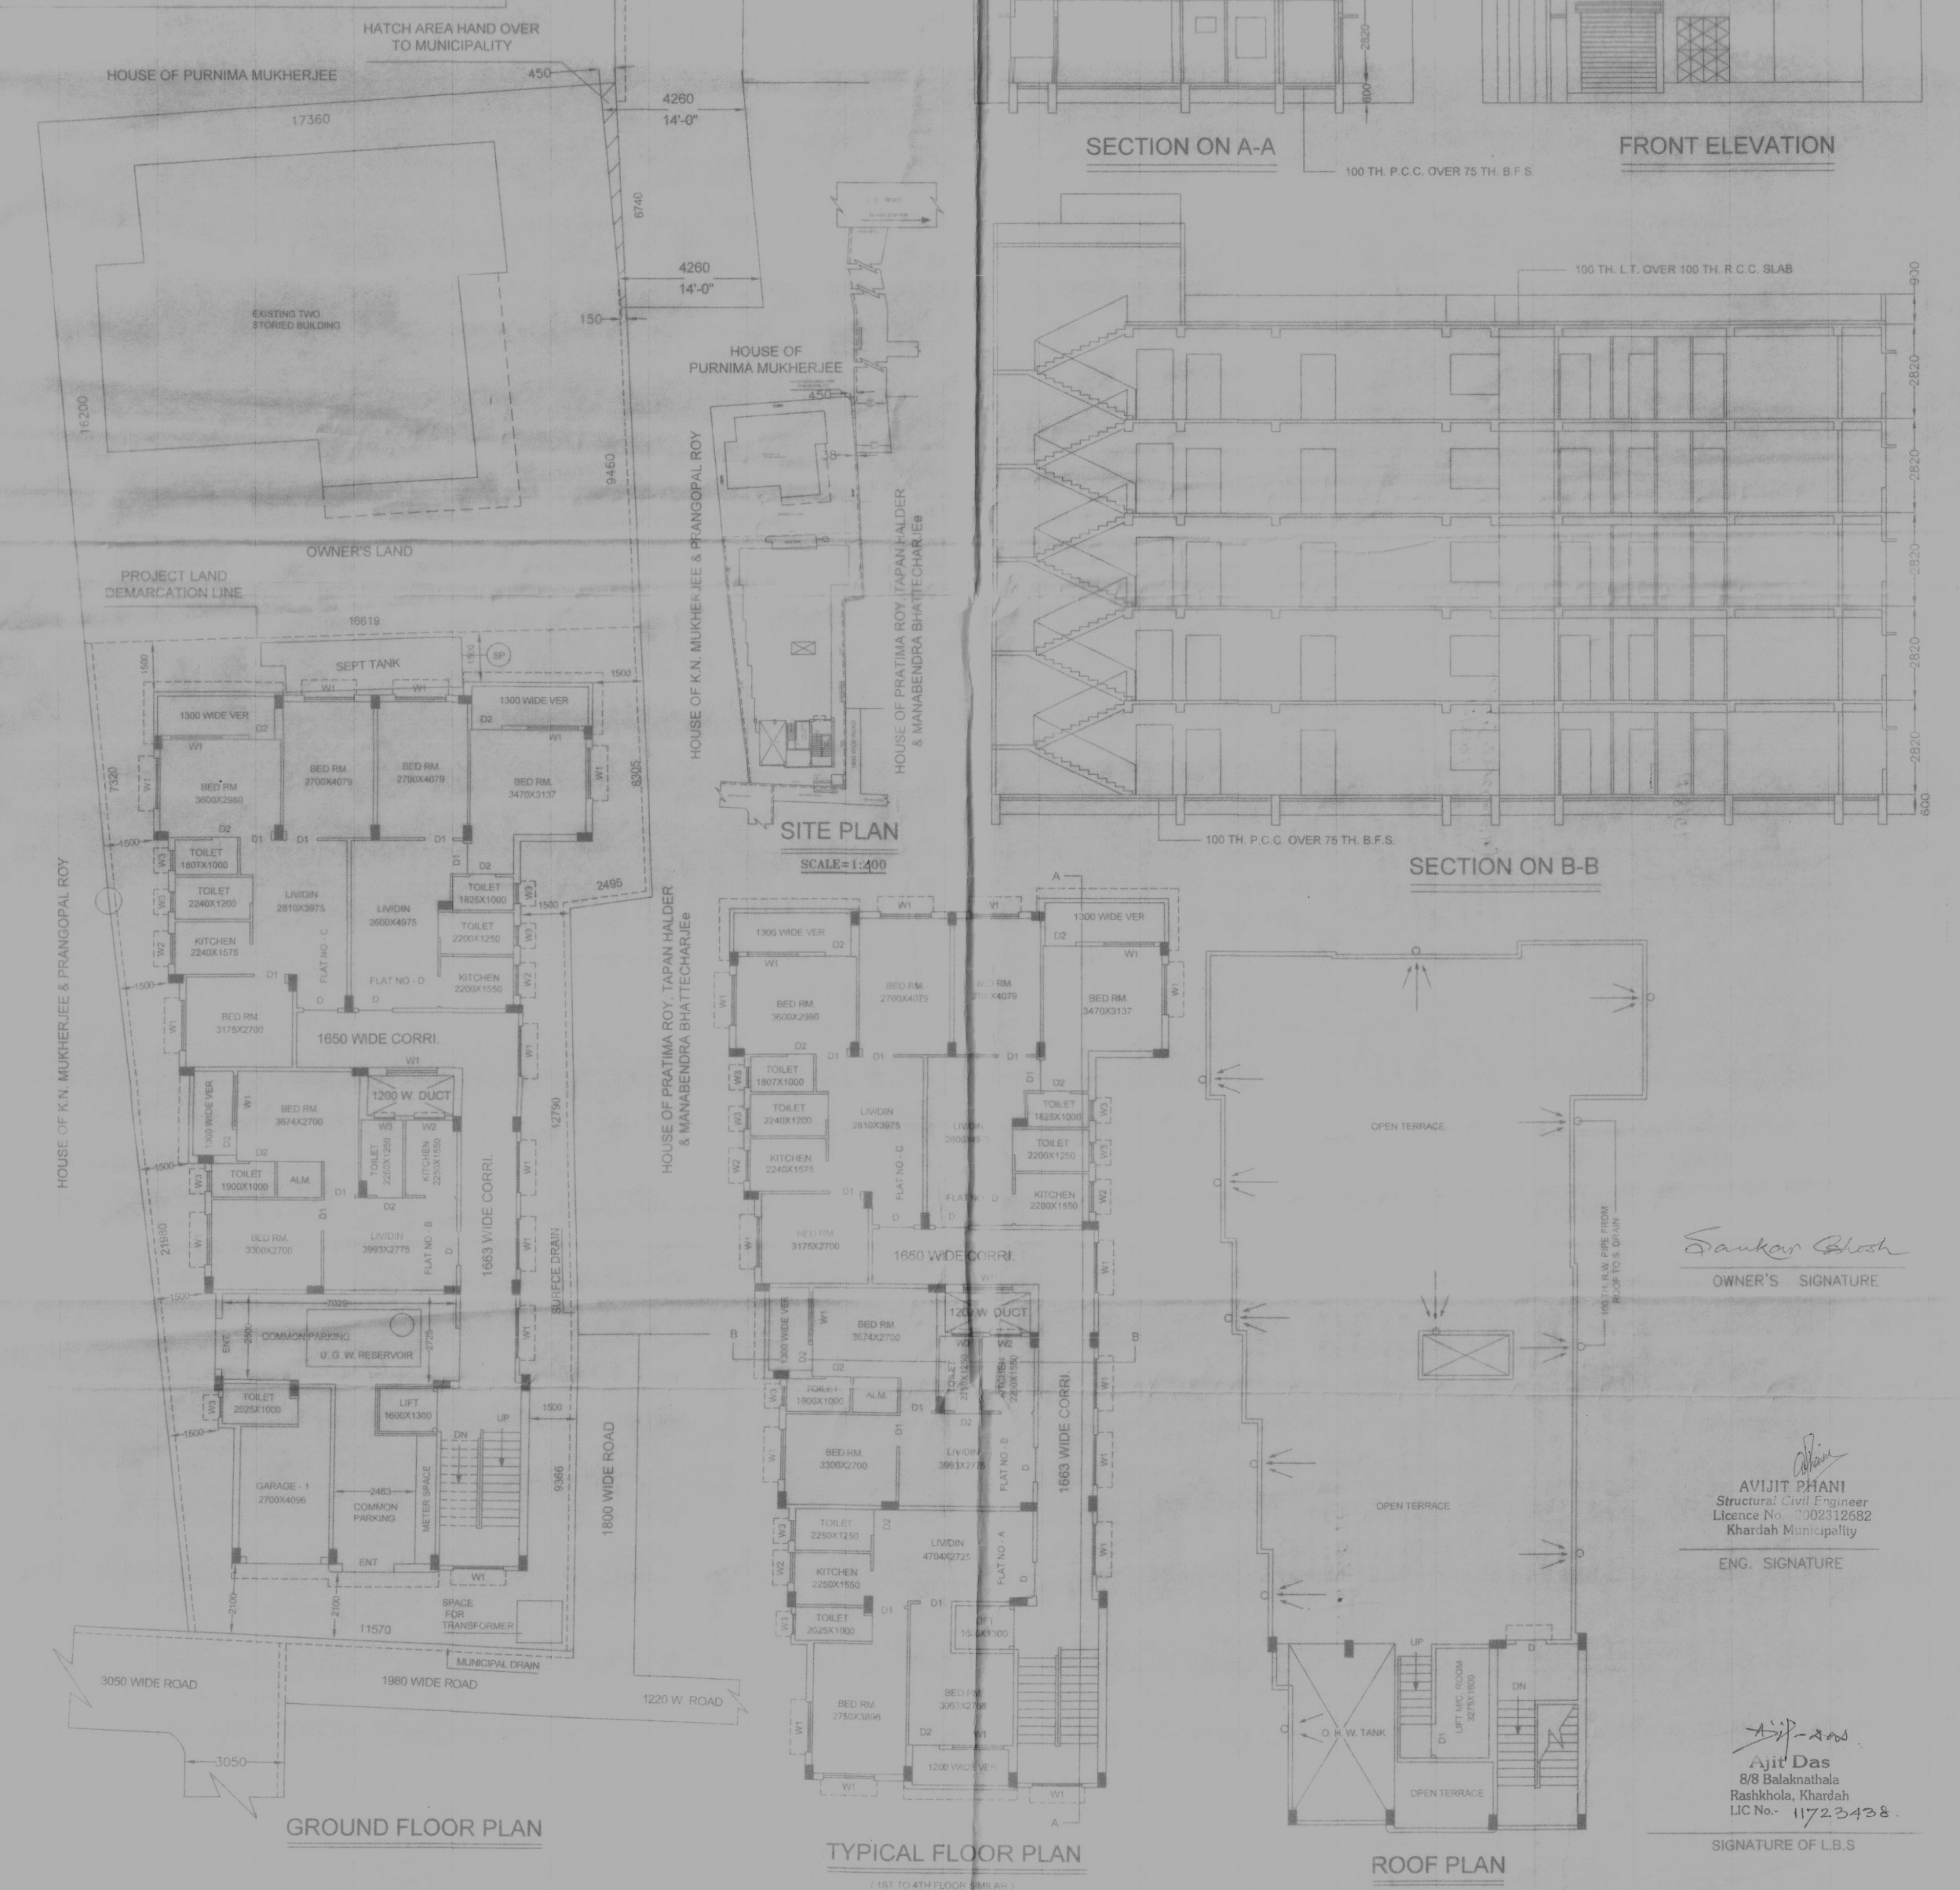

168/20-21

PC No. 168/20-21
888 Bepsiapara
14, Dec

- ১) যাহা শর্তে এই নকসা প্রস্তুত করা হইবে।
- ২) যাহা শর্তে এই নকসা প্রস্তুত করা হইবে।
স্বাক্ষর
Chairperson
Board of Administrators
Khardah Municipality



সদ্য করিবার ক্ষমতার সাপেক্ষে অনুমোদিত হইল।

খড়দহ পৌরসভা
খড়দহ, উত্তর ২৪-পর্গাণা
১০/৪/২১

সহ-ব্যবস্থাকার
খড়দহ পৌরসভা
১০/৪/২১

J.C. Road-2