

NAHATI MUNICIPALITY
STRUCTURAL PLAN FOR PROPOSED G+4 STORED
RESIDENTIAL APARTMENT BUILDING OF

NAME OF THE OWNERS
SRI TUSHAR MITRA
SMT KUNTALA BISWAS (MITRA)
SMT MRIDULA BOSE (MITRA)

R S DAG NO. 37/759 L.R. DAG NO. 2159
R S KH NO 301 L.R. KH NO. 5666 5532 5662
MOUDA DUELPARA J.L. NO. 05
WARD NO. 22 HOLDING NO. 21
P.S. - NAHATI P.O. - NAHATI
PIN- 743165 ASSC NO. -
Locality/Street : DESHBANDHU PALLI.

1) ALL R.C. CONCRETE ARE OF M-20 GRADE.
2) ALL REINFORCEMENT ARE OF Fe-500 GRADE.
3) SOIL PROPERTIES HAVE BEEN CONSIDERED FROM SOIL INVESTIGATION REPORT. AS PREPARED BY MS ASSOCIATED FOUNDATION ENGINEERS. THIS STRUCTURAL DESIGN CALCULATION IS VALID ONLY FOR THE GRID LAY OUT, AS SHOWN IN THE STRUCTURAL DRAWING.


SIGNATURE OF OWNERS / ATTORNEY
Smt. Kuntala Biswas
Smt. Mrudula Bose
Smt. Tushar Mitra
Smt. Kuntala Biswas
Smt. Mrudula Bose
Smt. Tushar Mitra

SIGNATURE OF STR. ENGG
ASIM SARKAR
REGISTERED CIVIL ENGINEER
REG. NO. 10123
CLASS II/2

SIGNATURE OF GEO. TECH. ENGG


FOR OFFICE USE
SANCTION WILL BE VALID FOR 3 YEARS
RENEWAL OF SANCTION WILL BE VALID FOR 3 YEARS
RENEWAL OF SANCTION WILL BE VALID FOR 3 YEARS
RENEWAL OF SANCTION WILL BE VALID FOR 3 YEARS


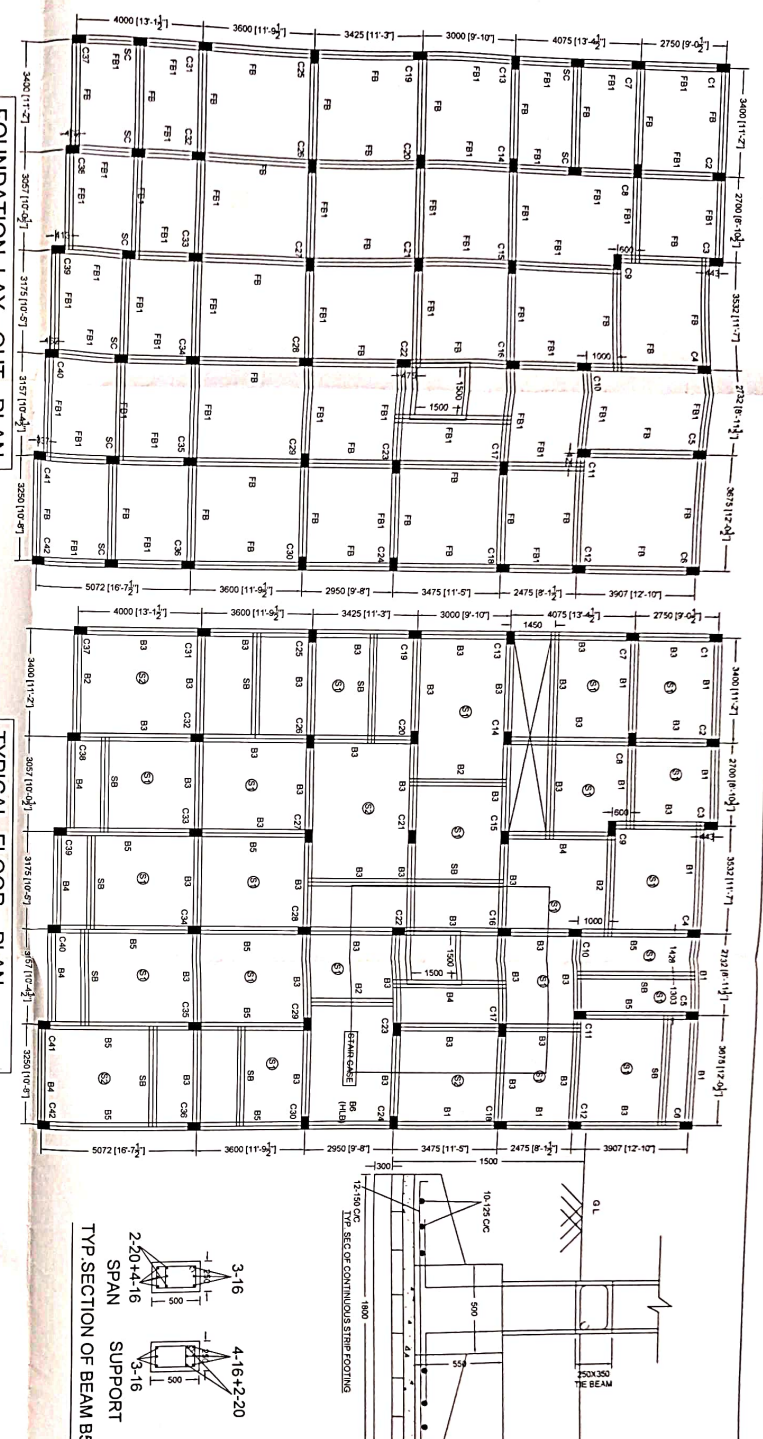


FOUNDATION LAY - OUT PLAN

TYPICAL FLOOR PLAN

* SCHEDULE OF COLUMN *			
COLUMN NO.	COLUMN SIZE	VERTICAL REINFORCEMENT	

* SCHEDULE OF CONTINUOUS STRIP FOOTING BEAM *					
BEAM NO.	BEAM SIZE	SUPPORT		SPAN	
		TOP	BOTTOM	TOP	BOTTOM
B1	250 X 450	4-16 ϕ	2-16 ϕ	4-16 ϕ	2-16 ϕ
B2	250 X 450	4-16 ϕ	2-16 ϕ	4-16 ϕ	2-16 ϕ
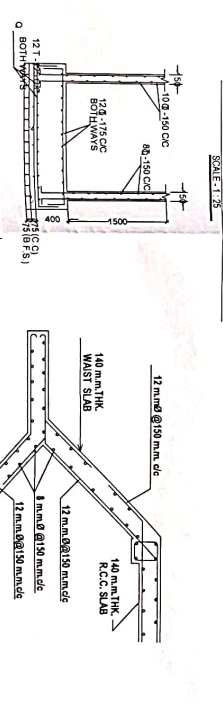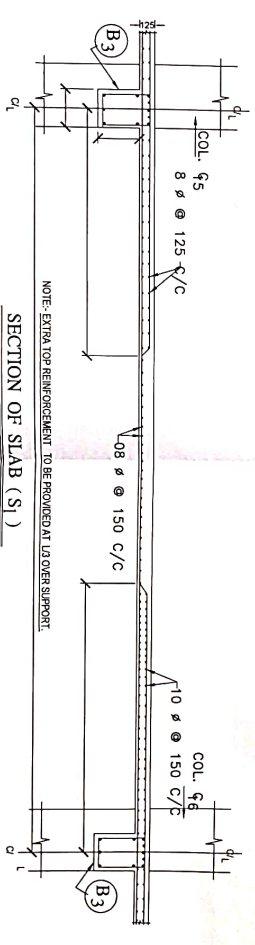


