




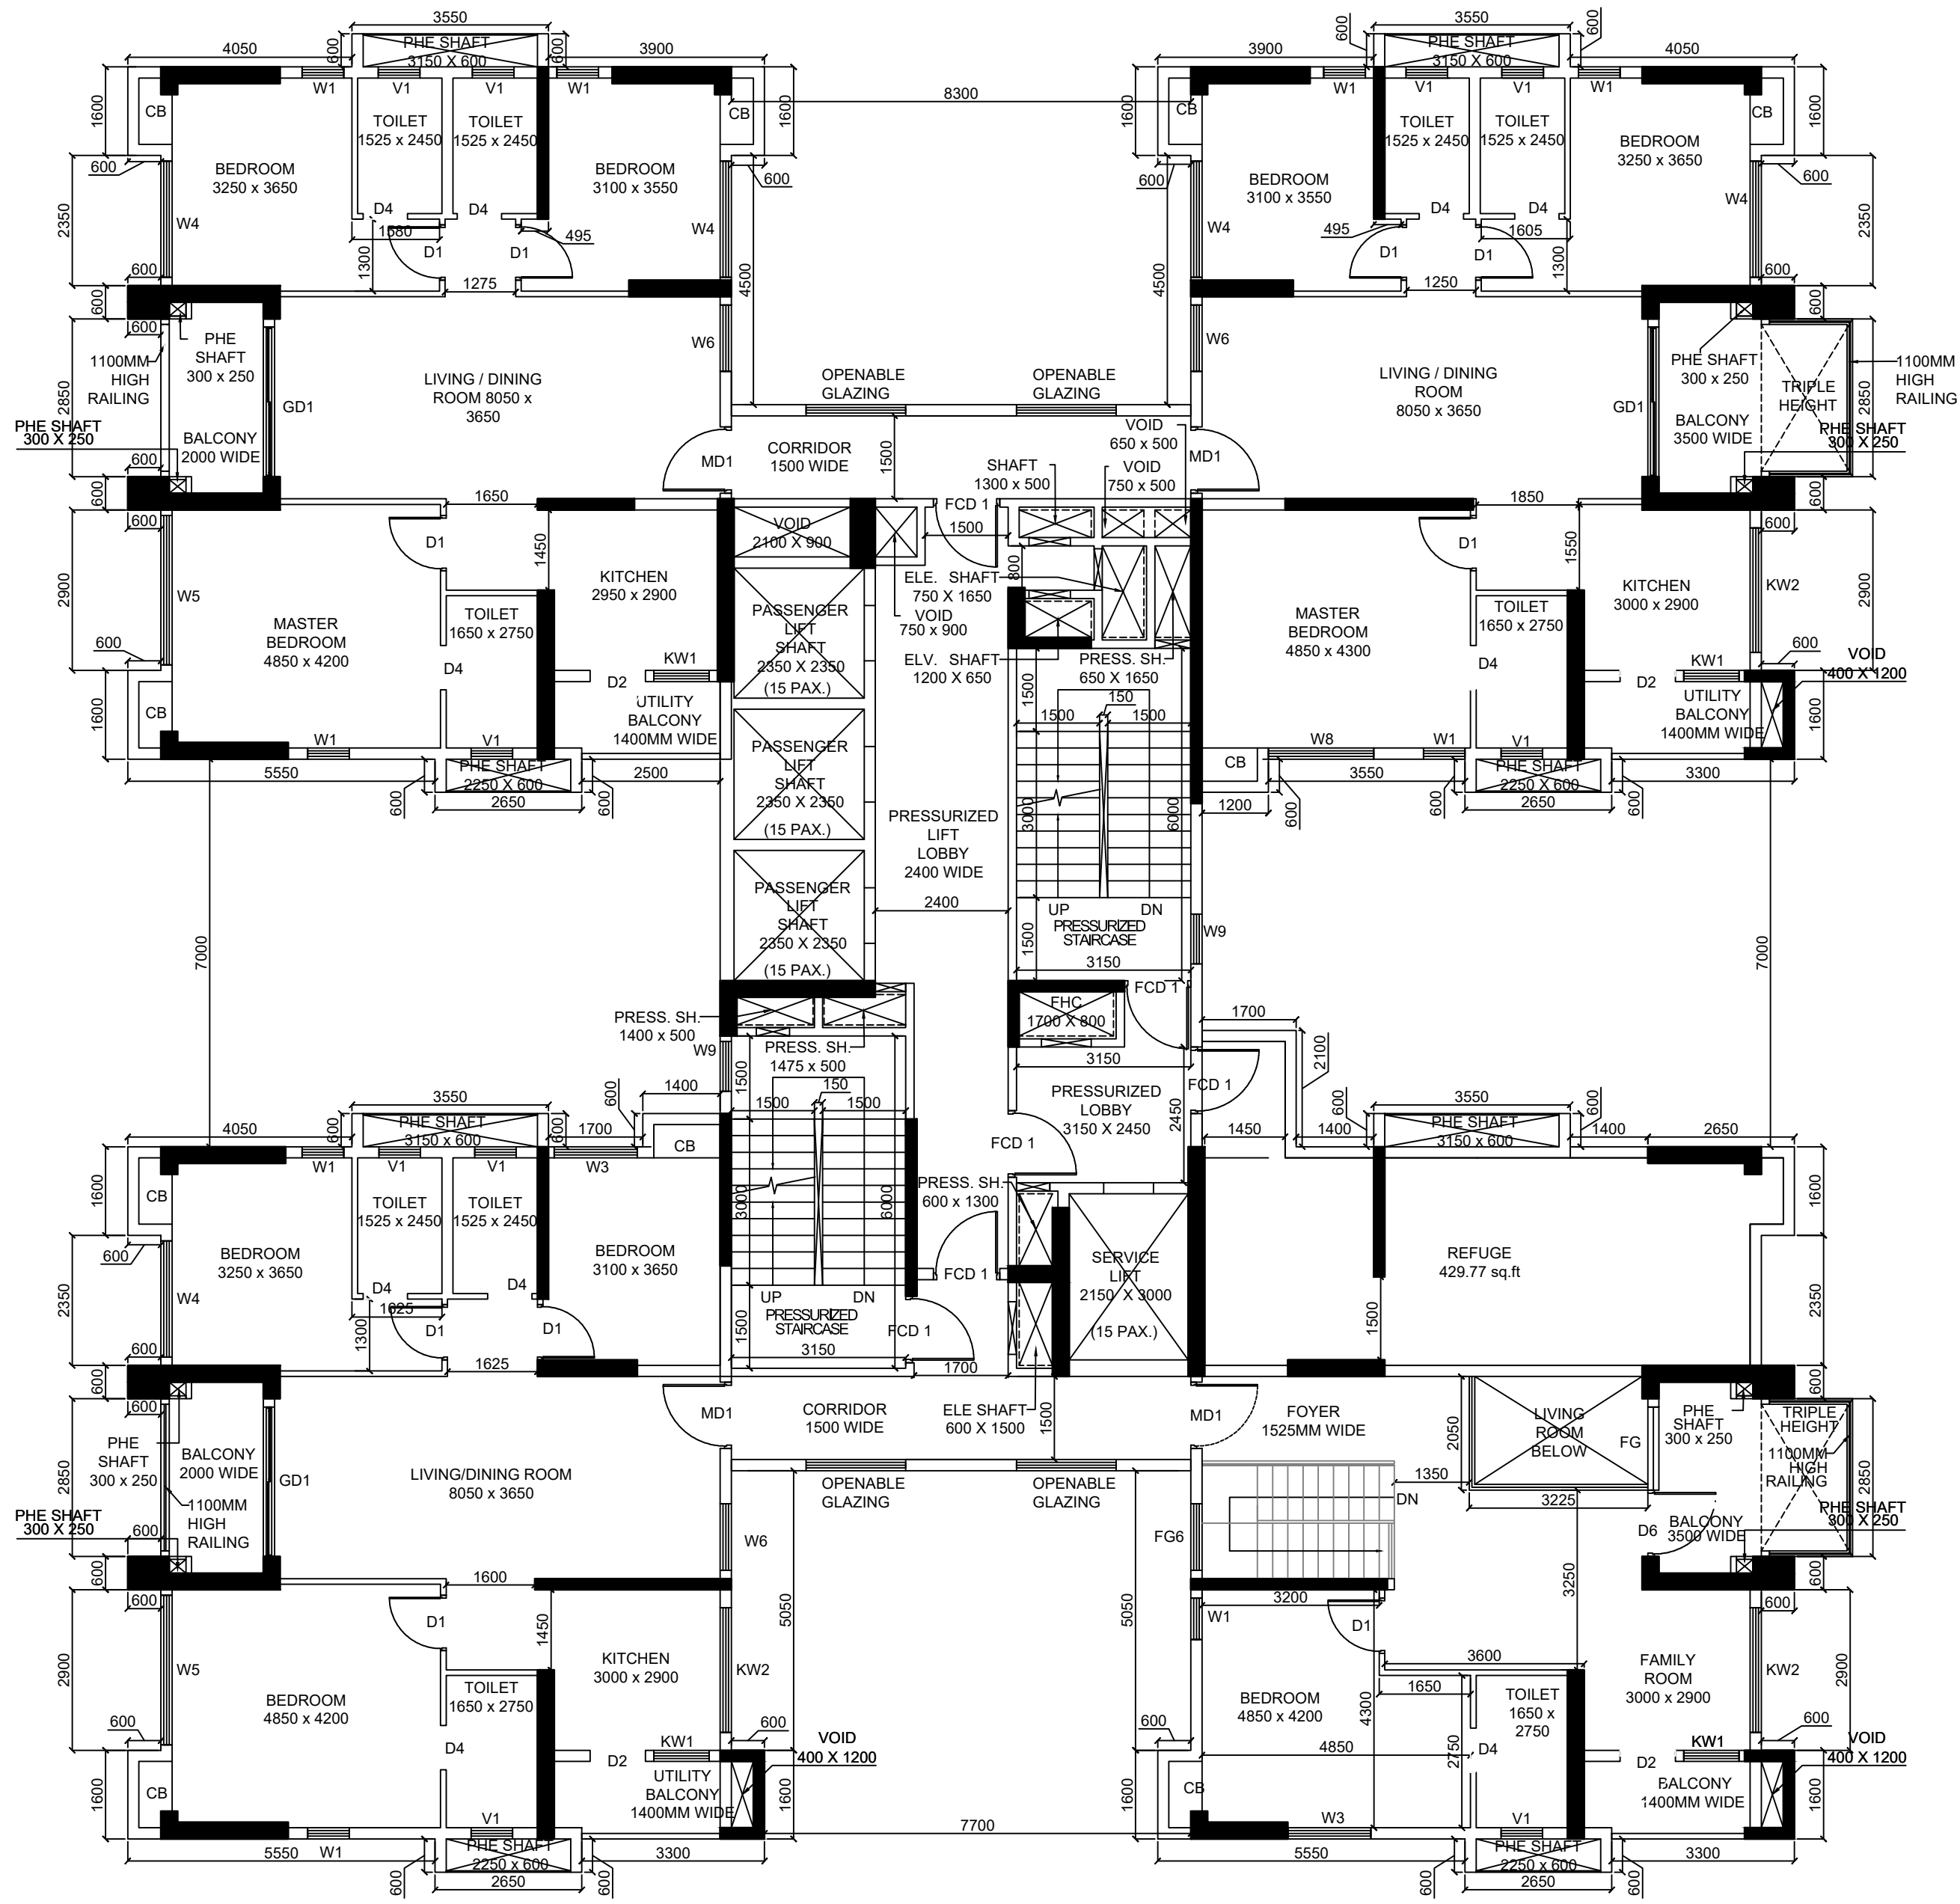


14TH FLOOR PLAN
(REFUGE - UPPER DUPLEX
- TRIPLE HEIGHT BALCONY
- TOWARDS FIRE
DRIVEWAY)

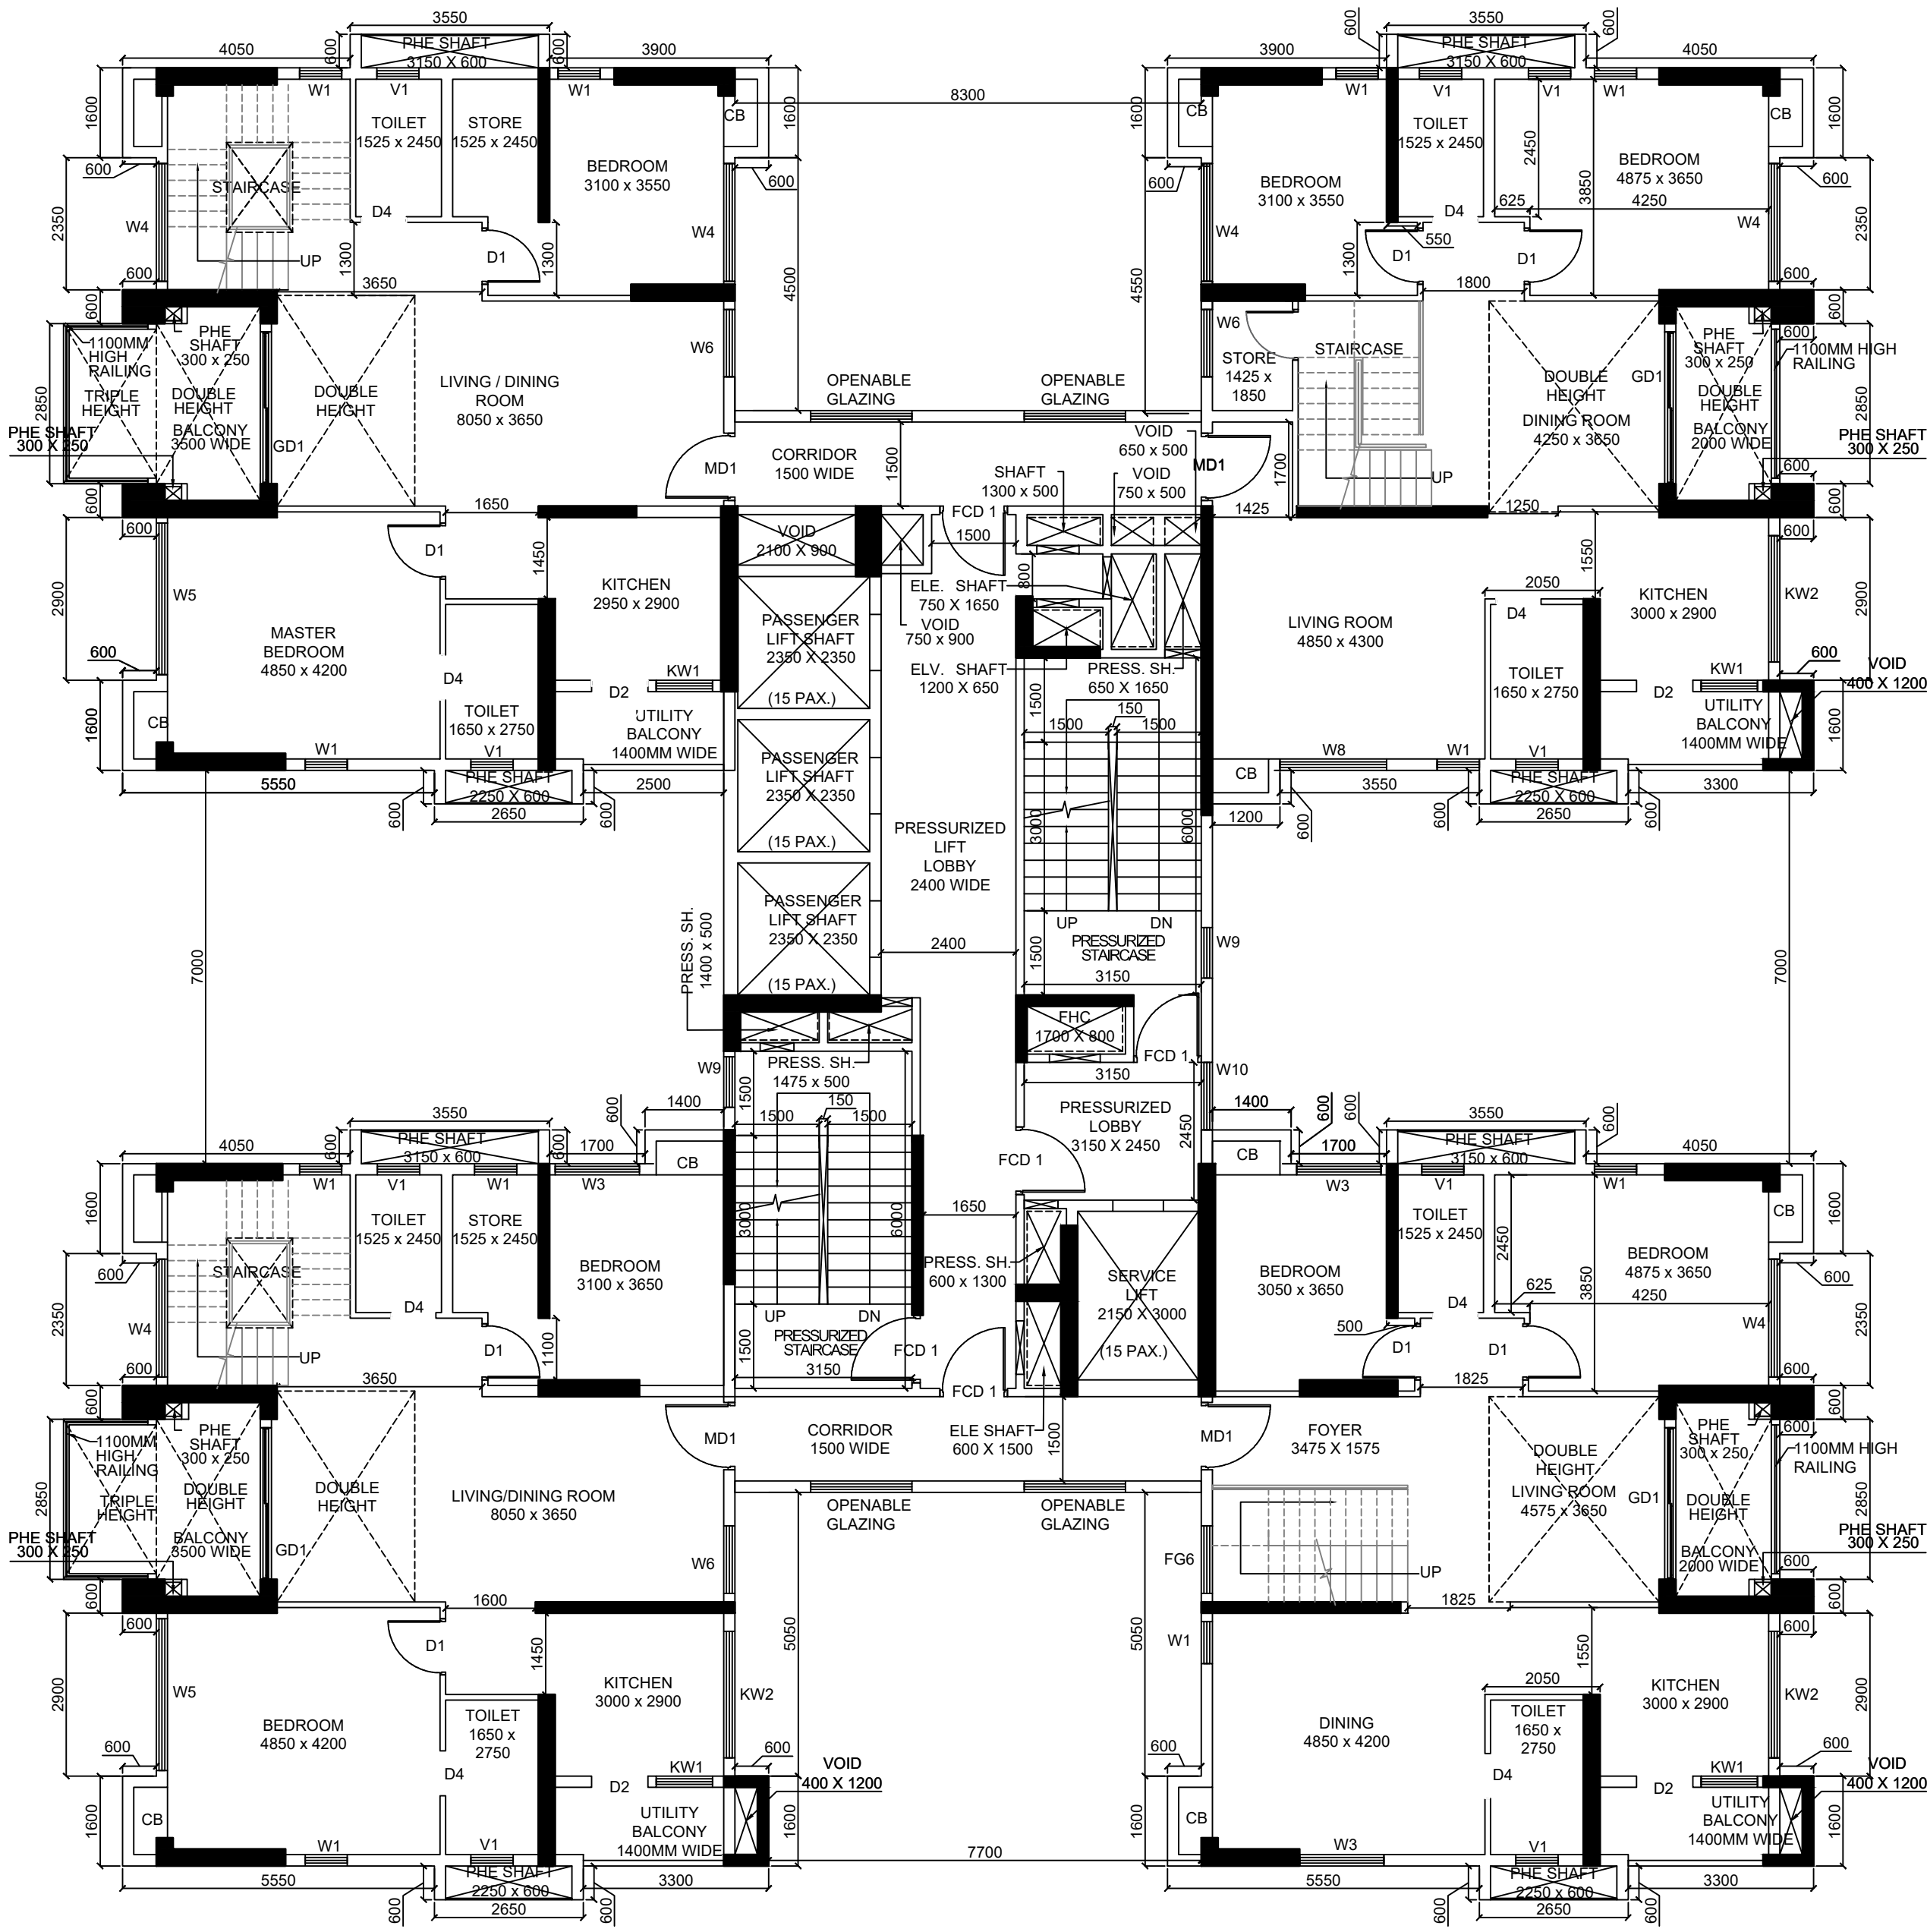

24TH FLOOR PLAN
LOWER DUPLEX
(TRIPLE HEIGHT BALCONY
TOWARDS PODIUM)

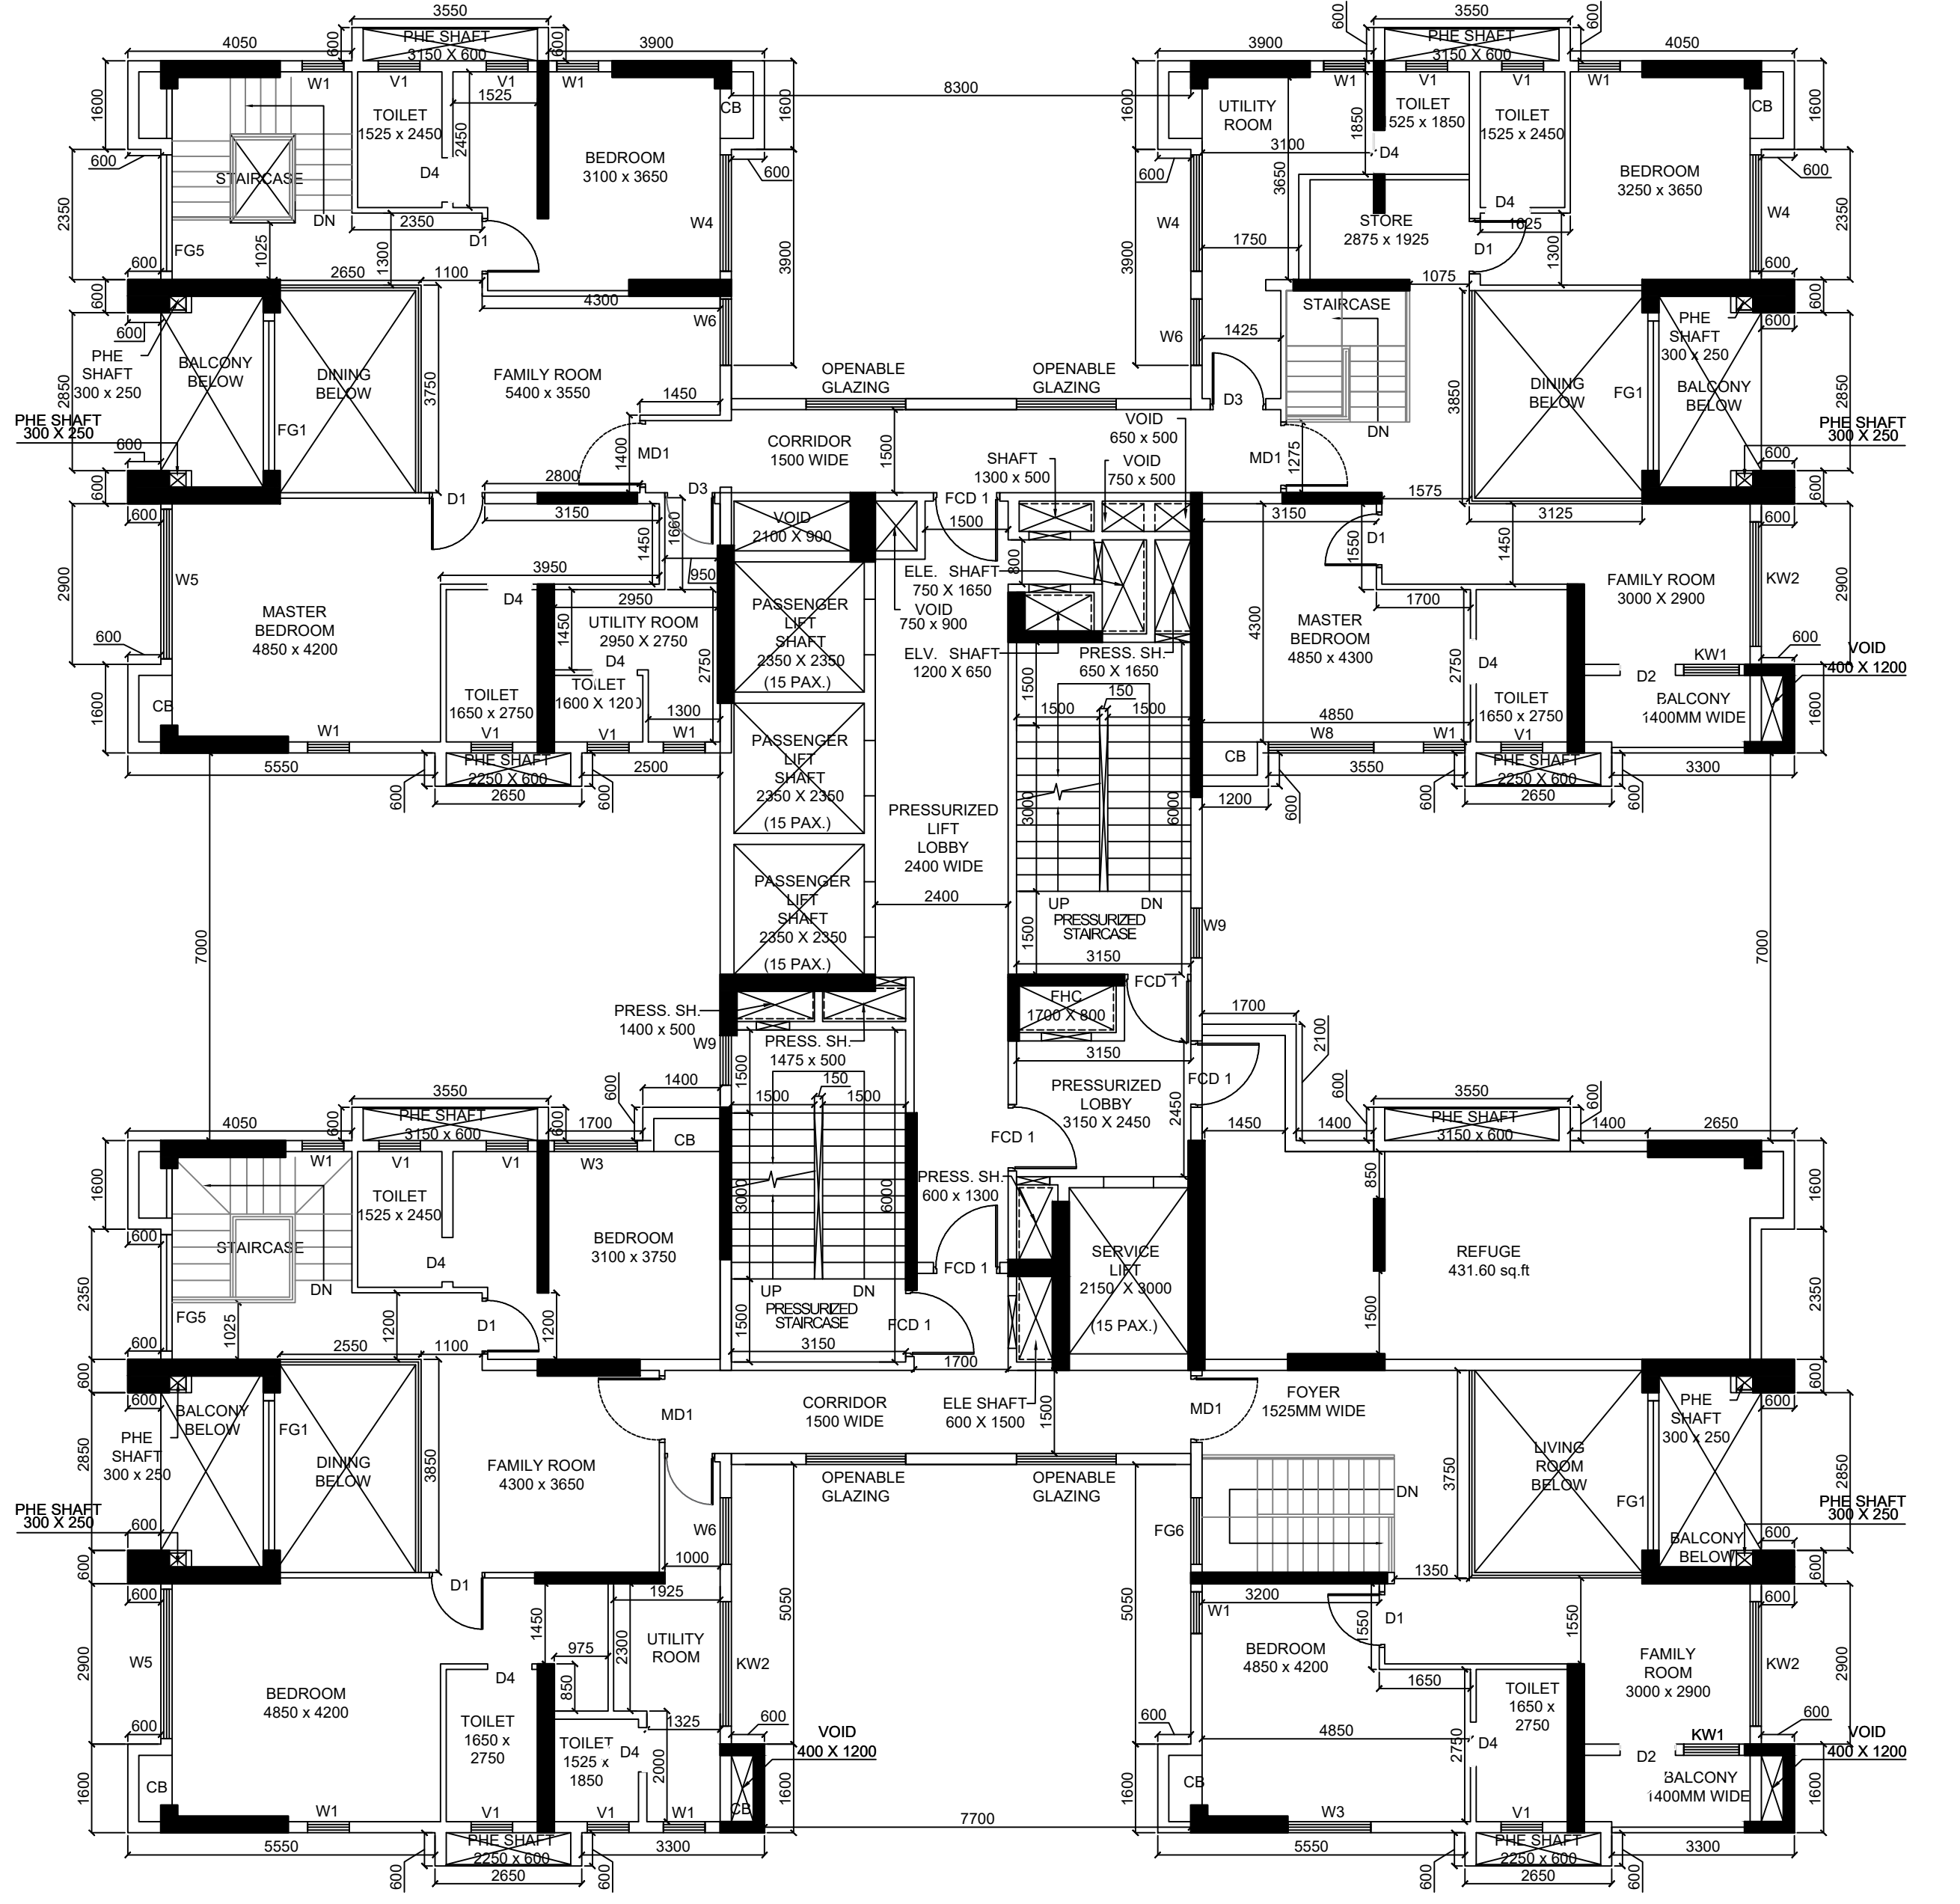

25TH FLOOR PLAN
REFUGE - UPPER DUPLEX

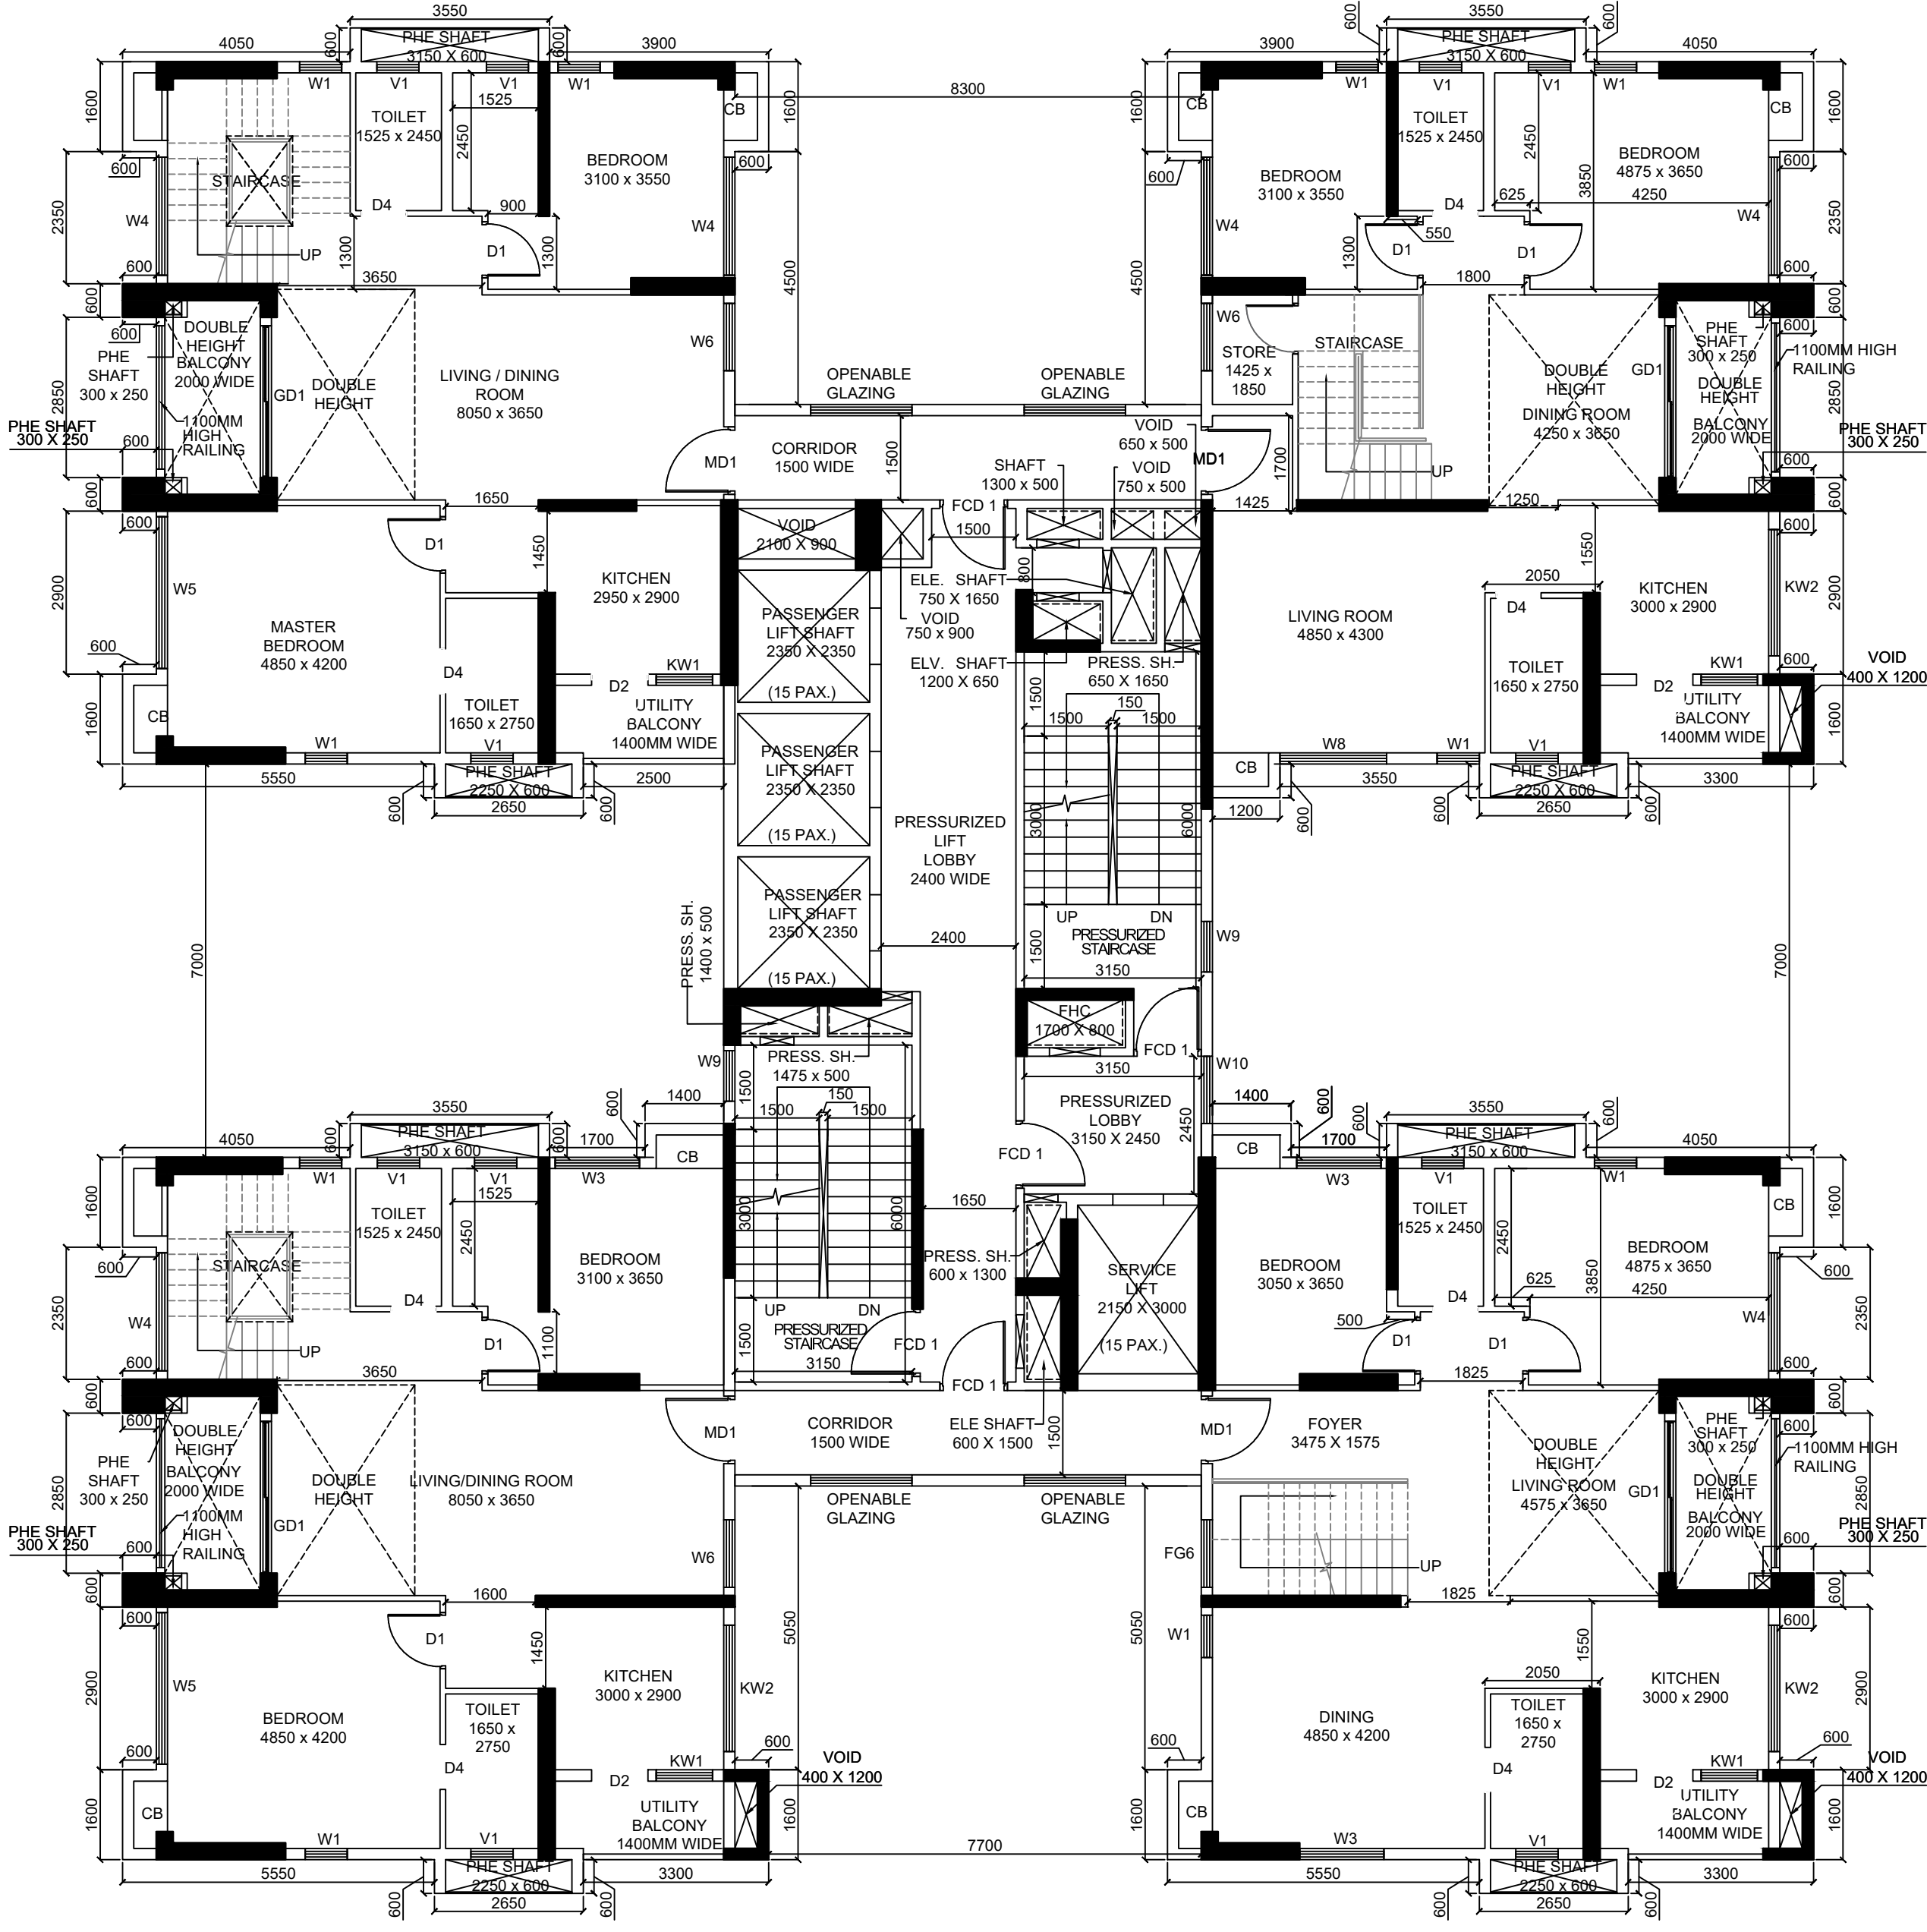

26TH FLOOR PLAN
LOWER DUPLEX

DOOR WINDOW SCHEDULE	
TAG	SIZE
FC01	1200 X 2250
FC02	2000 X 2250
FC03	2400 X 2250
FC04	1000 X 2250
MD1	1200 X 2400
D1	1000 X 2250
D2	1000 X 2250
D3	900 X 2250
D4	800 X 2250
D5	2000 X 2250
D6	1200 X 2250
DO1	1800 X 2400
DO2	1500 X 2400
DO3	2100 X 2400
GO1	2700 X 2400
