




**10TH,22ND FLOORS
(REFUGE)
(UPPER DUPLEX)**

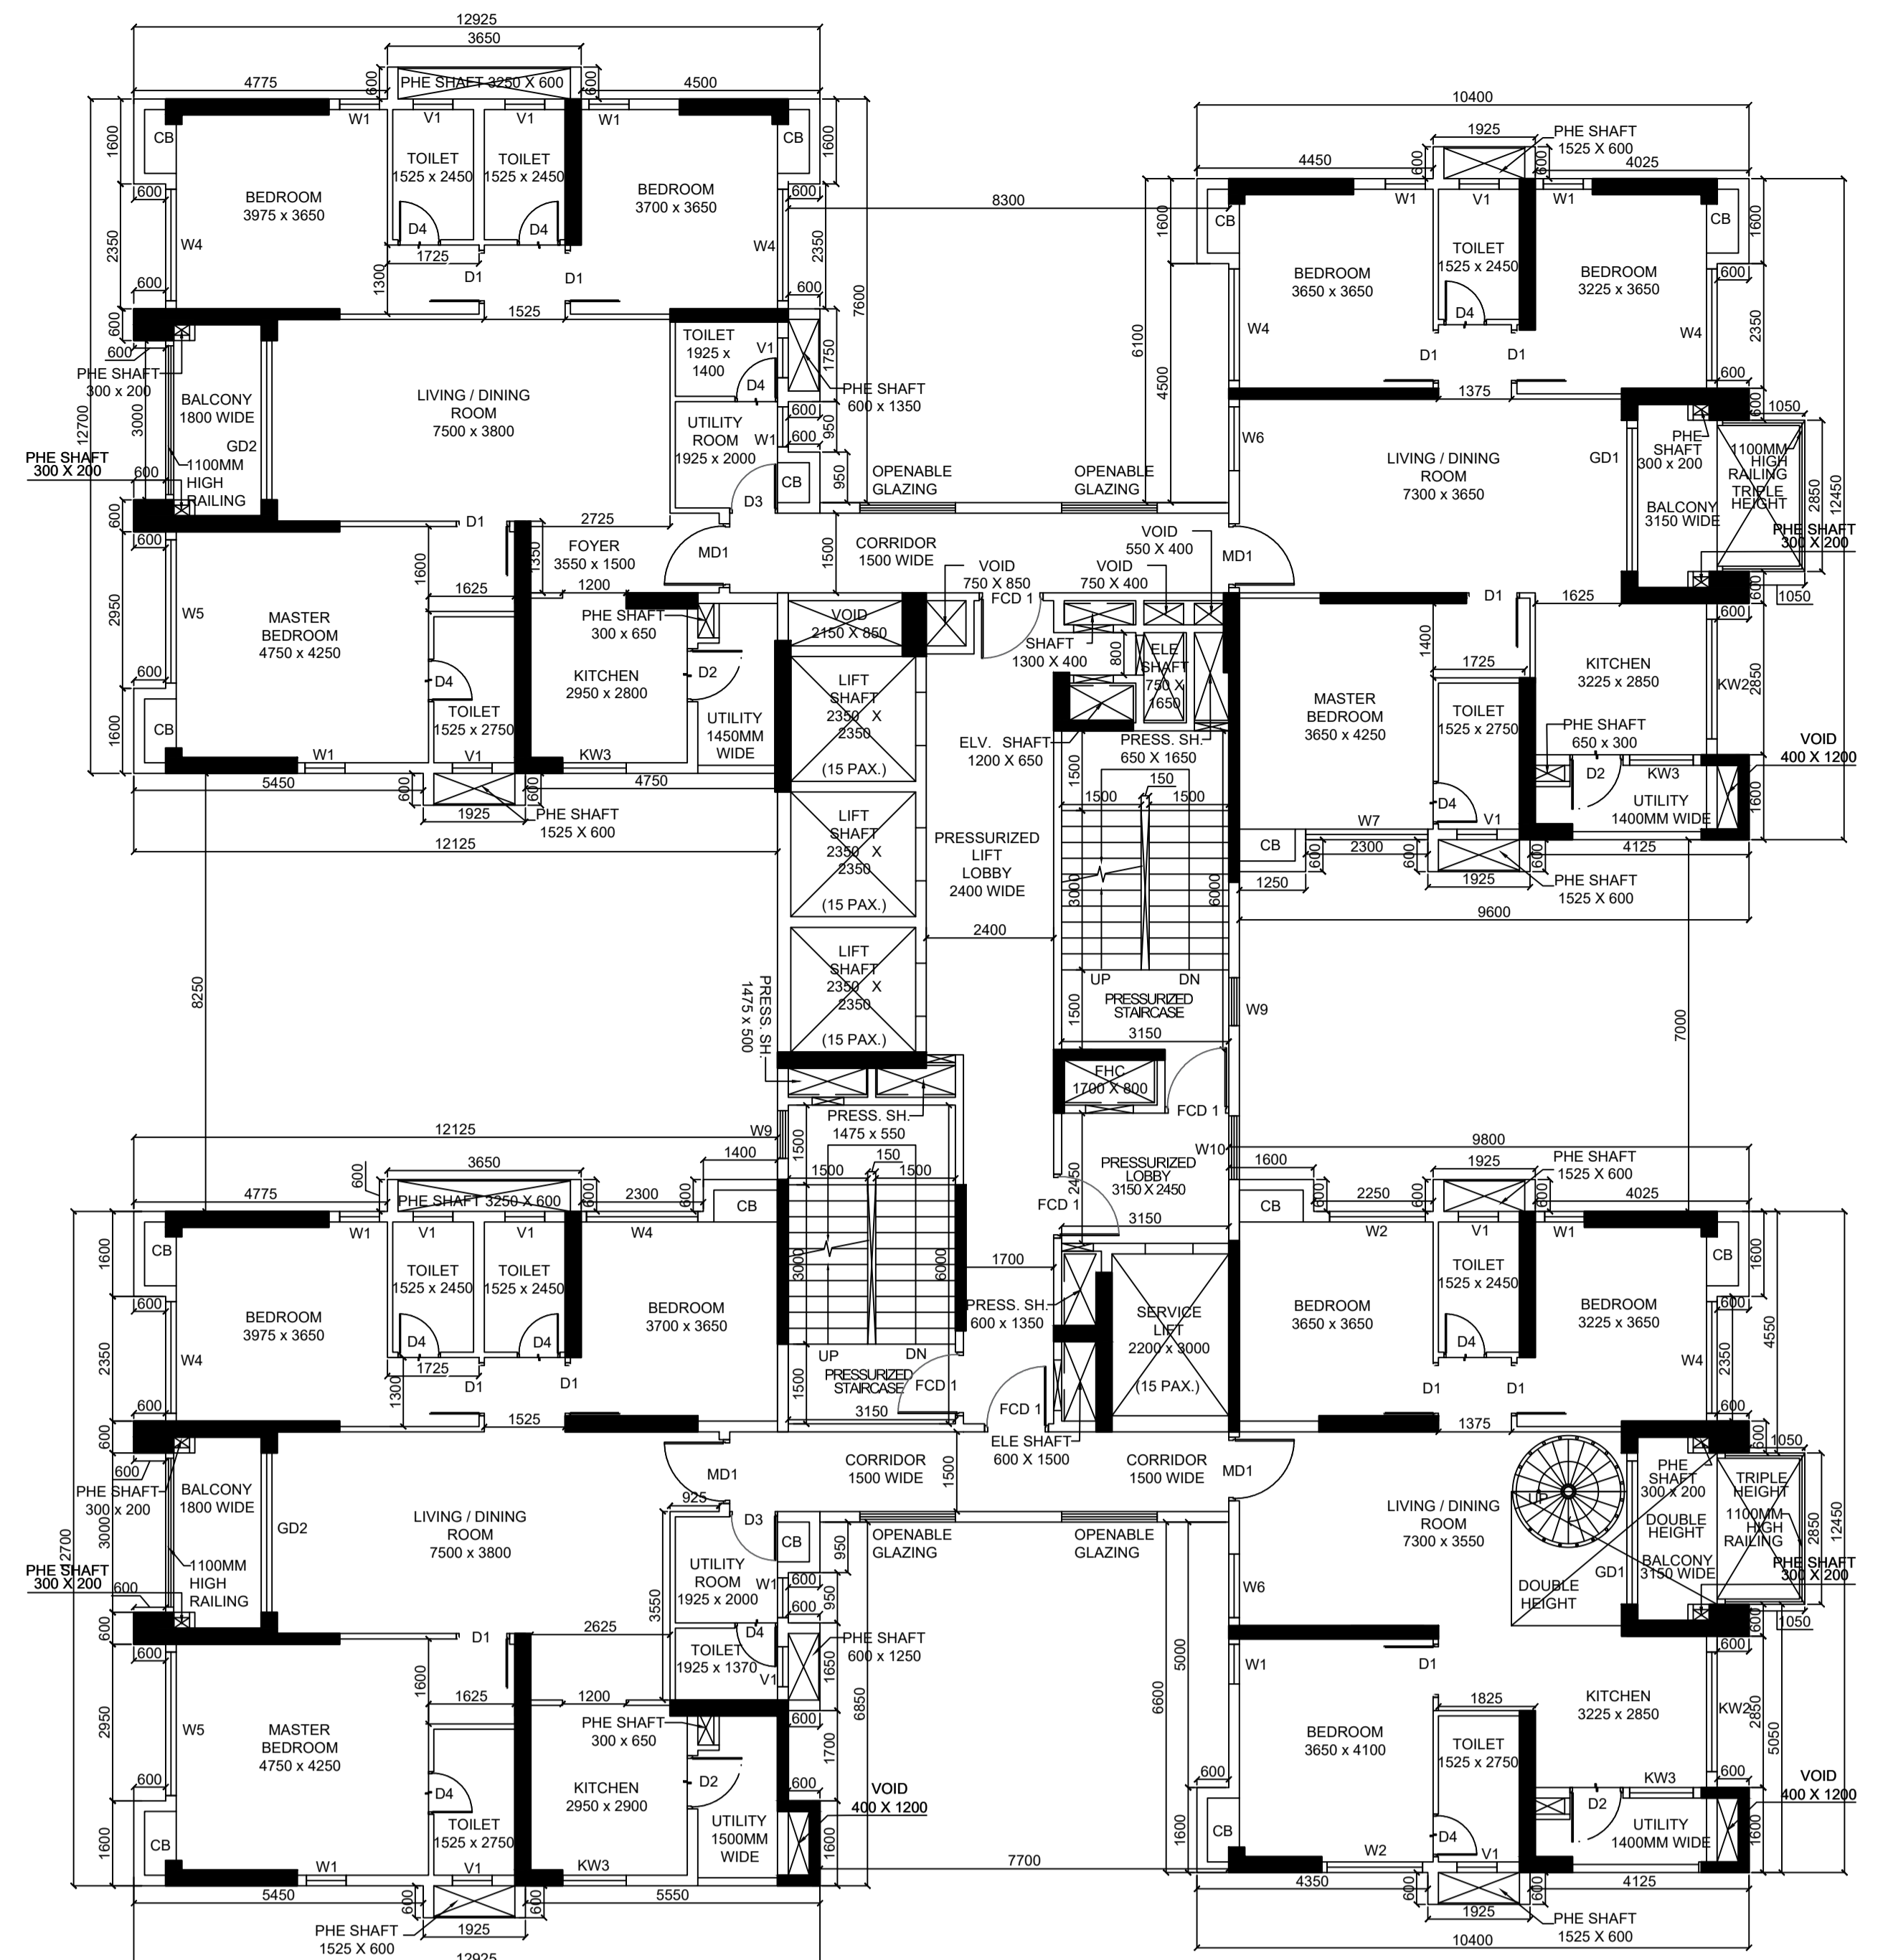

**5TH,17TH FLOOR PLANS
(LOWER DUPLEX
TRIPLE HEIGHT BALCONIES -
TOWARDS FIRE DRIVEWAY)**

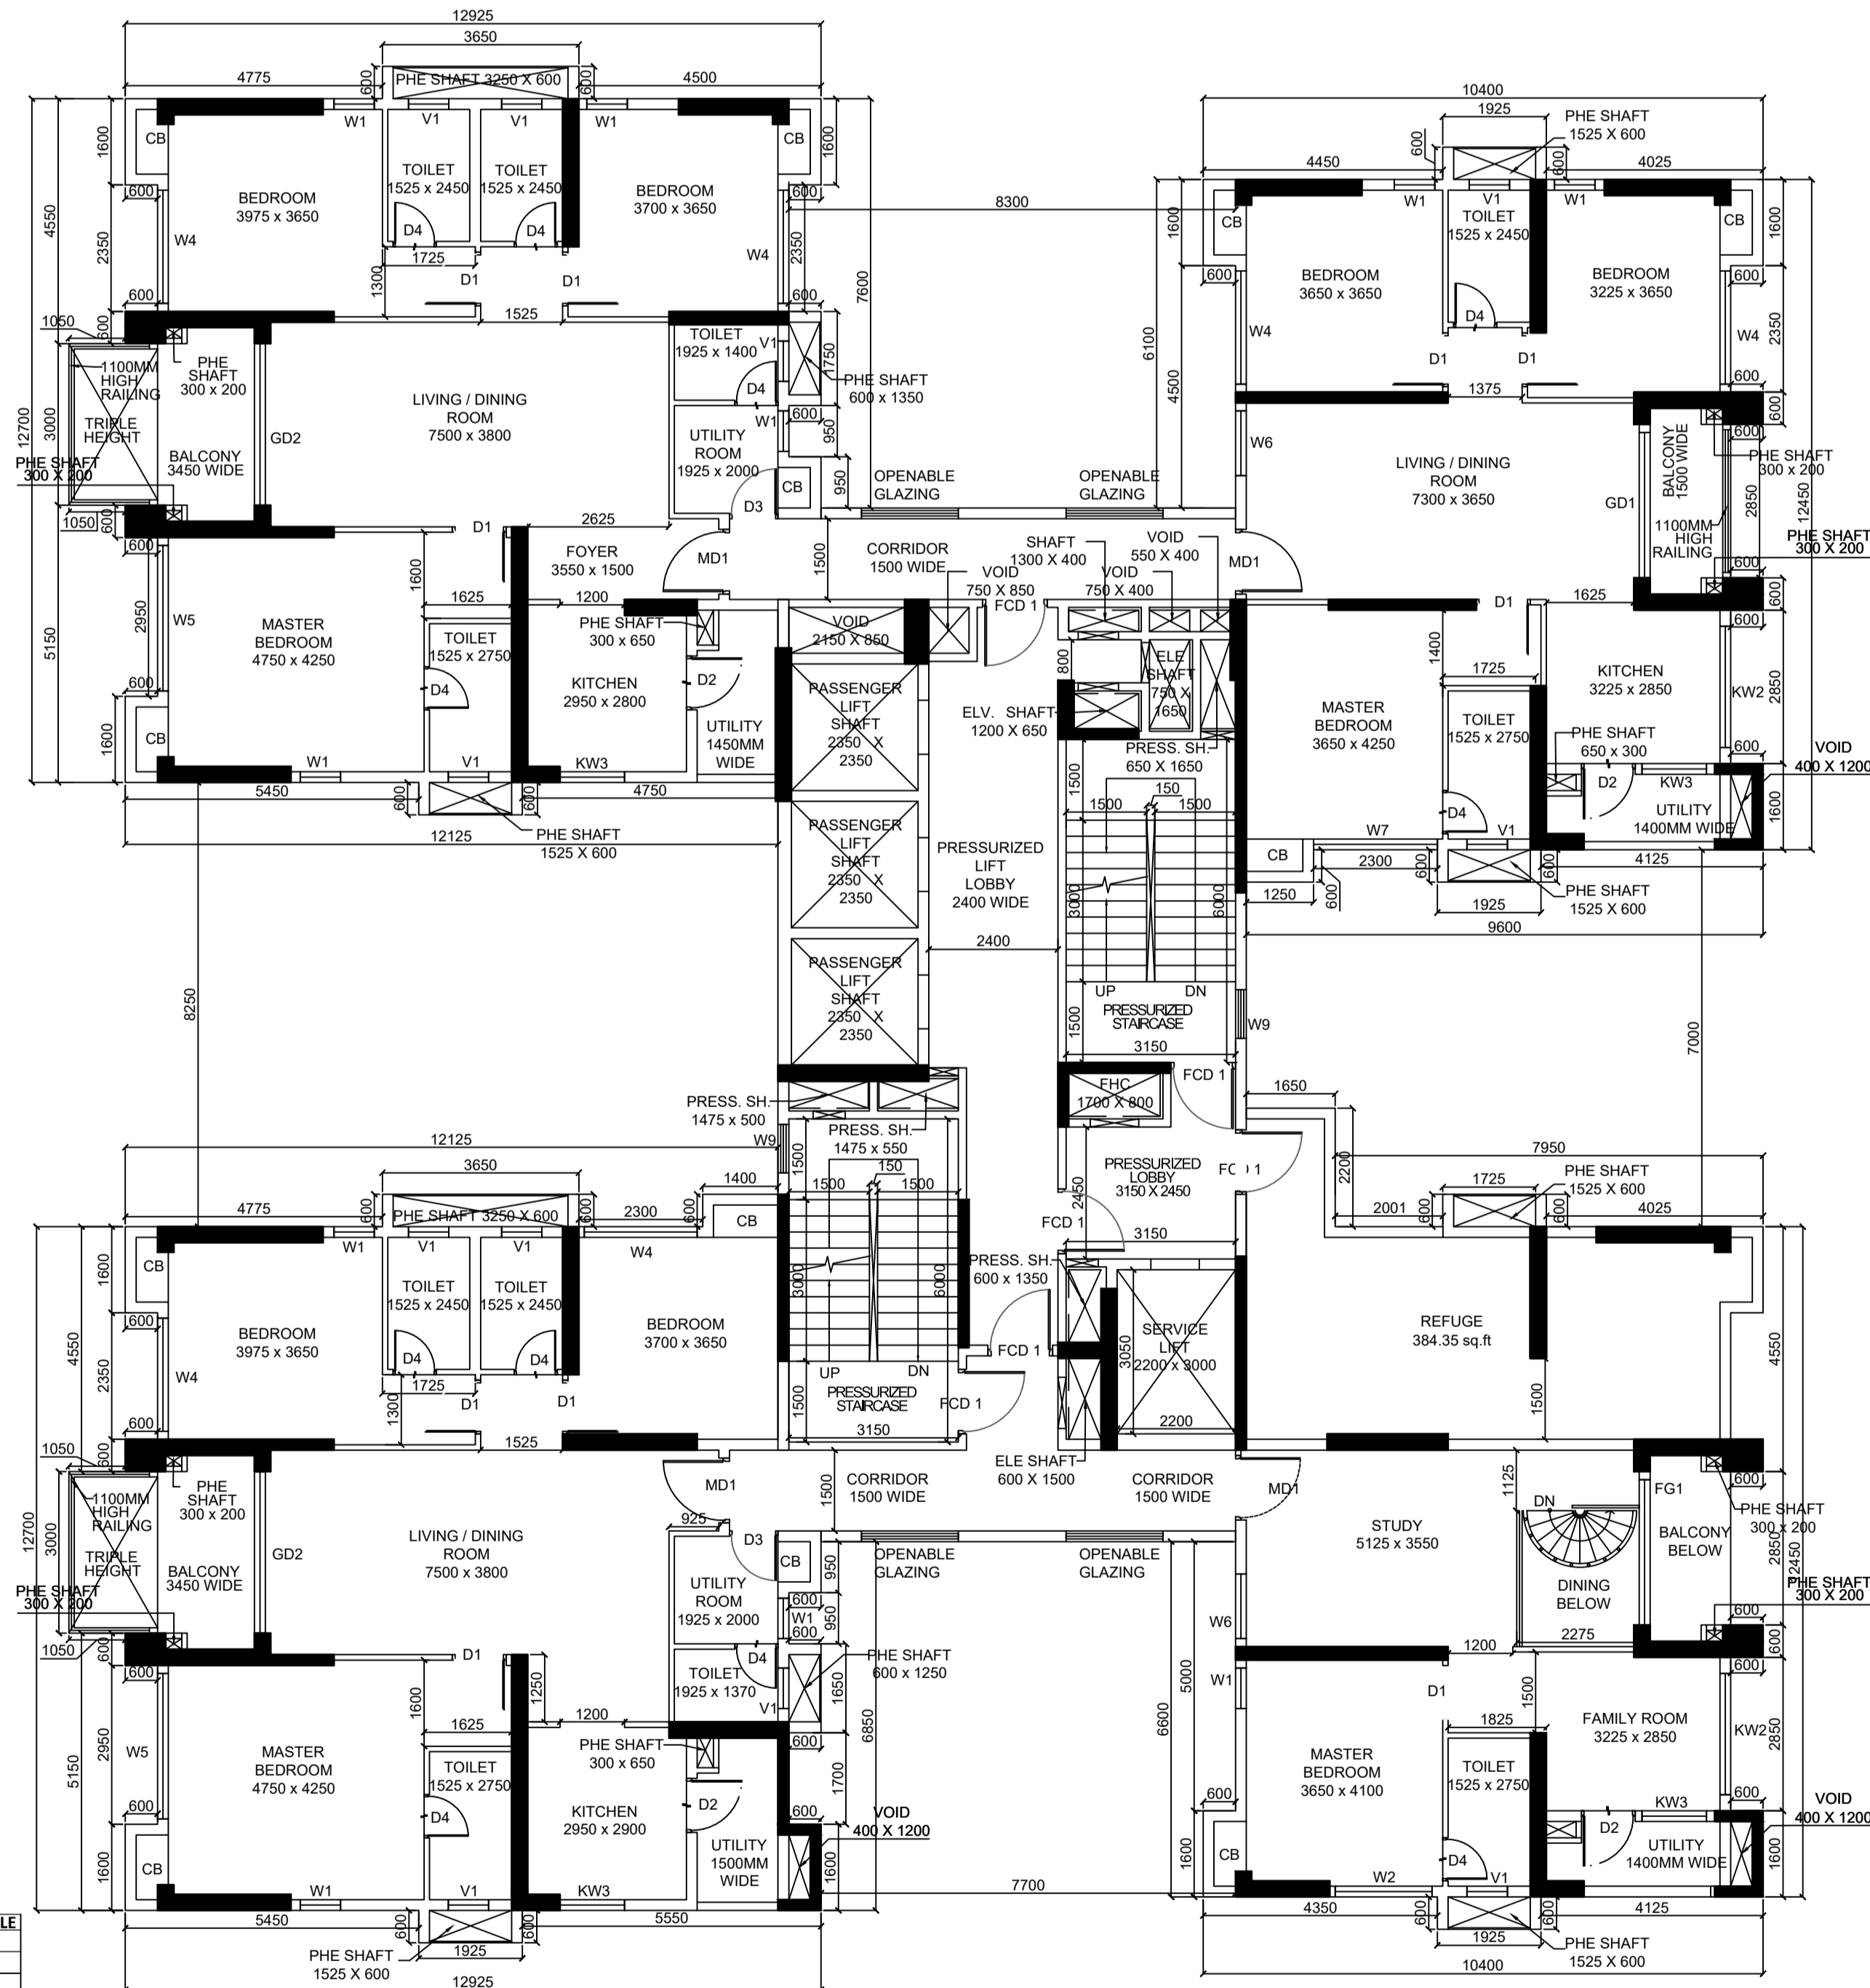

**6TH,18TH FLOOR PLANS
(REFUGE TRIPLE HEIGHT
BALCONY - TOWARDS PODIUM)**

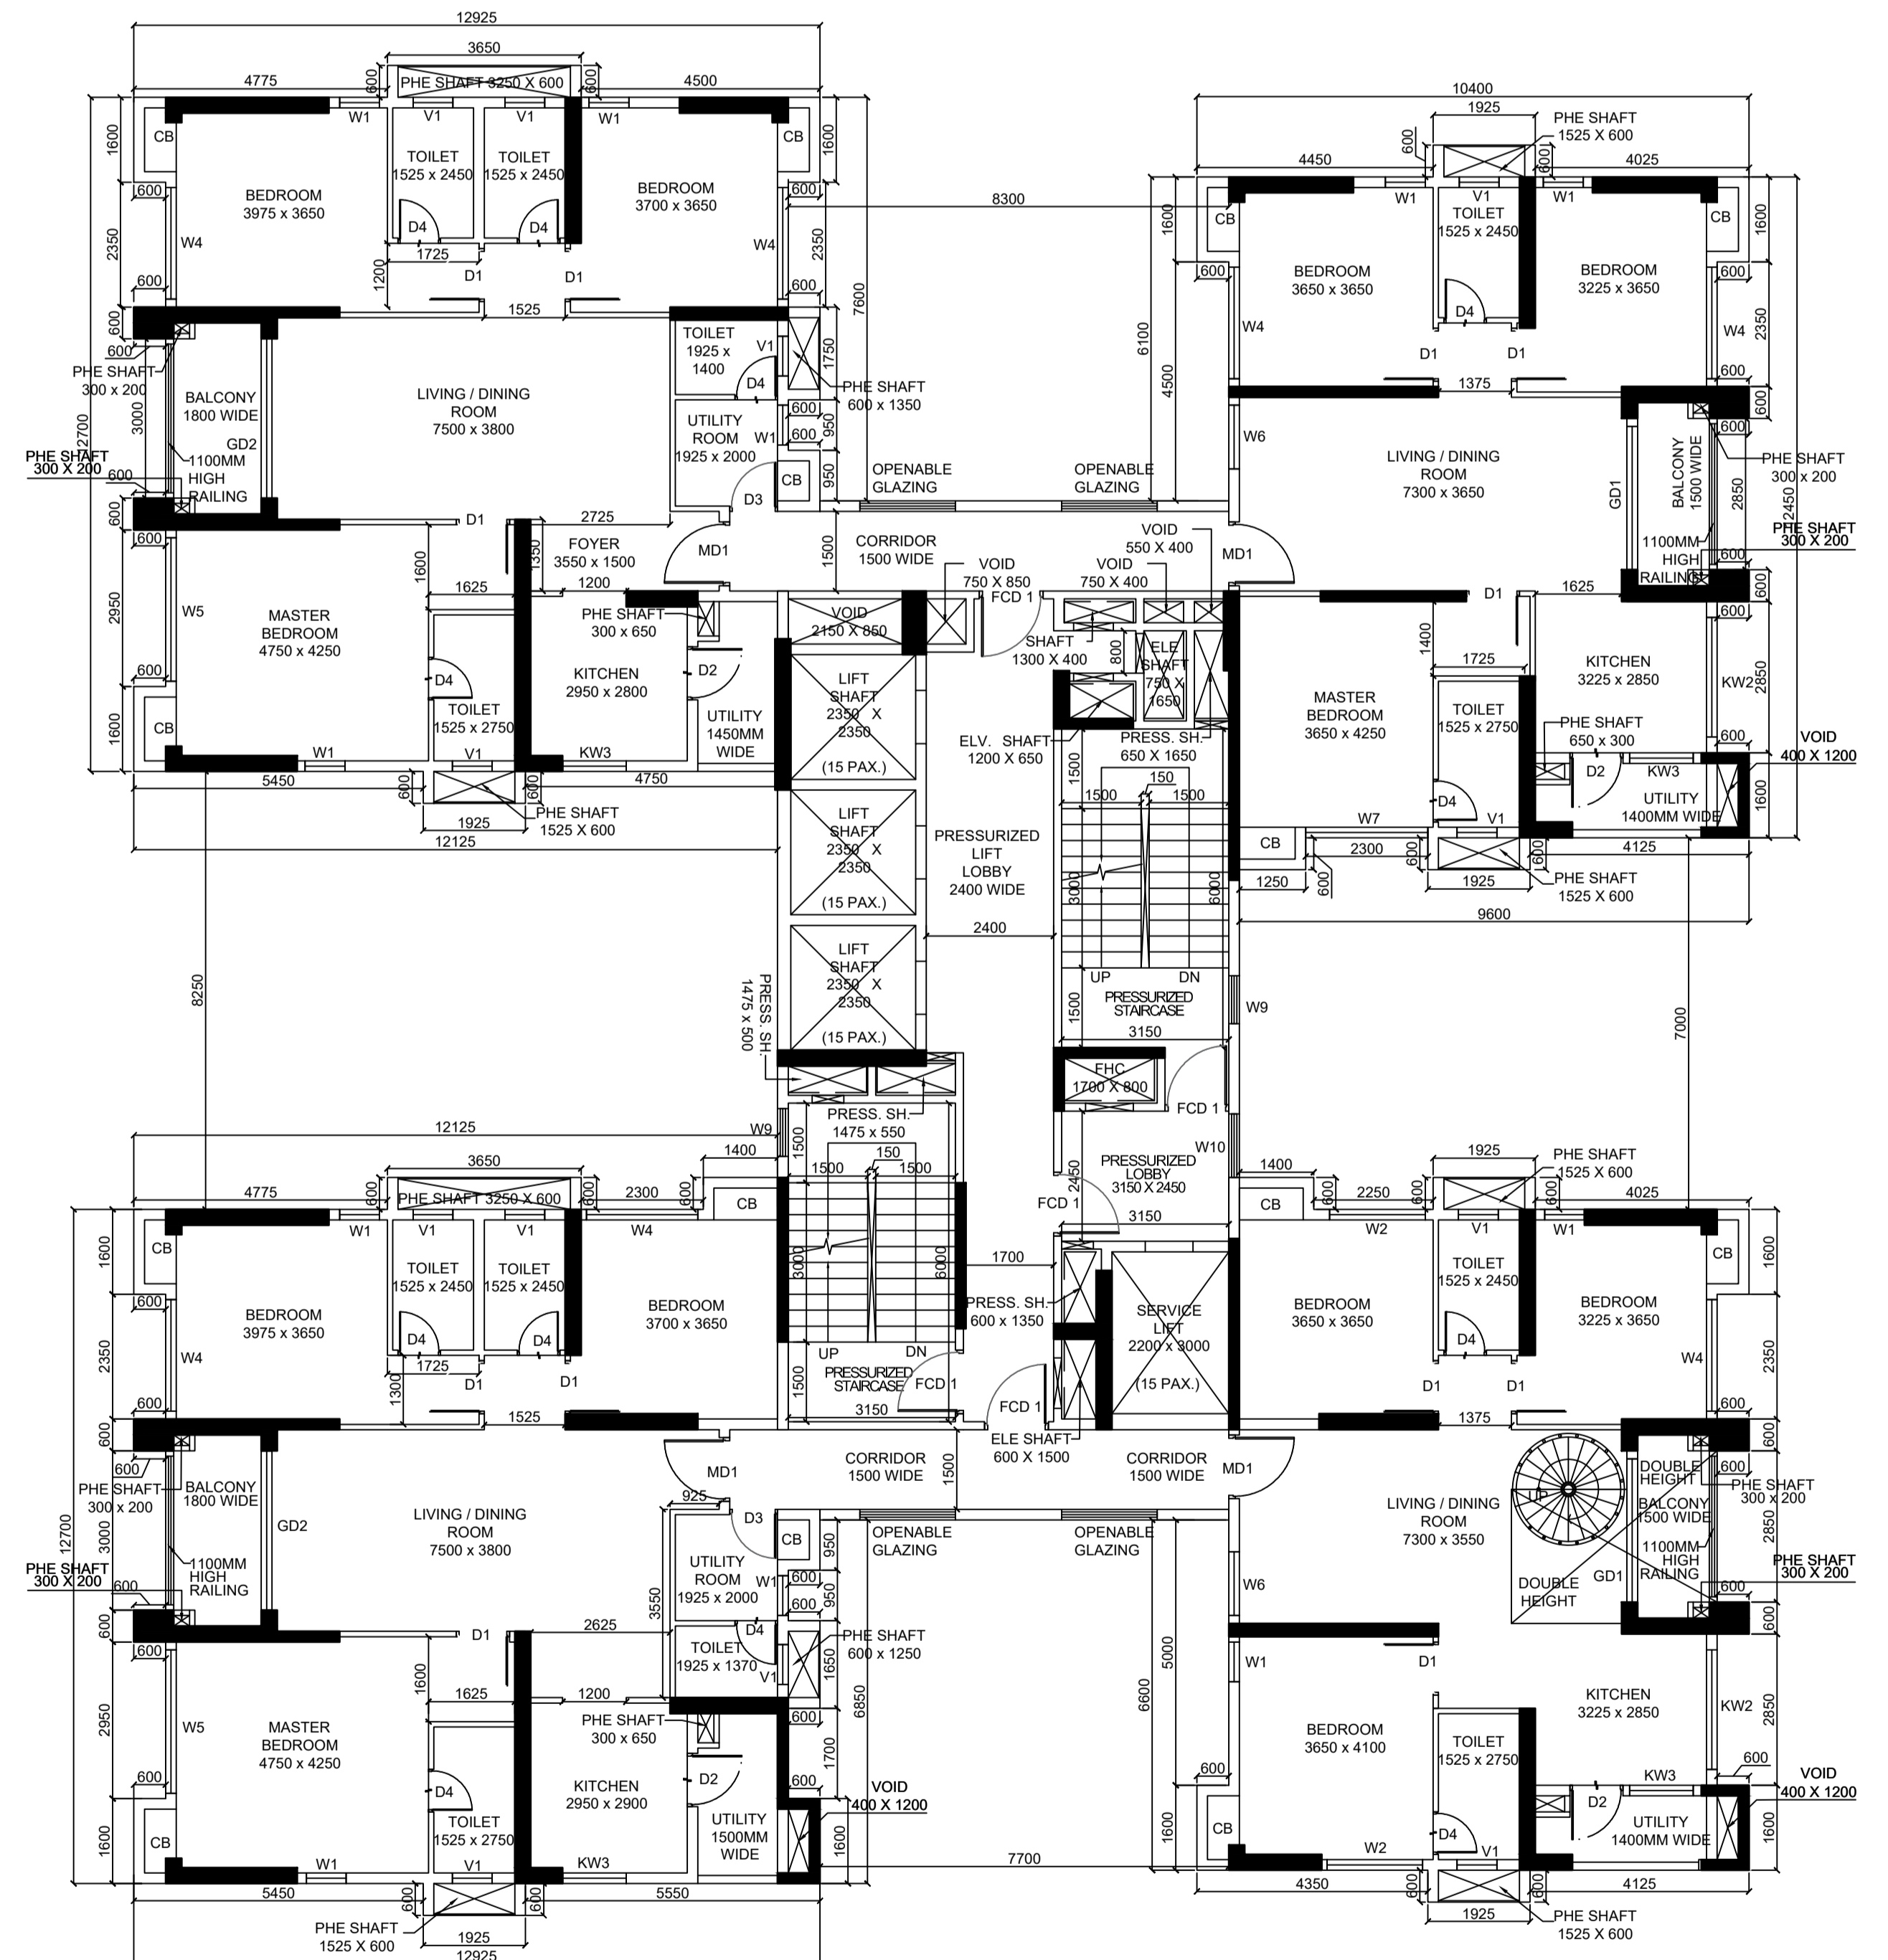

**13TH FLOOR
(LOWER DUPLEX)**

DOOR WINDOW SCHEDULE

TAG	SIZE
FC01	1200 X 2250
LC2	2000 X 2250
FC3	1800 X 2250
LC4	1000 X 2250
MD3	1200 X 2400
D1	1000 X 2250
D2	1000 X 2250
D3	900 X 2250
D4	800 X 2250
D5	2000 X 2250
D6	1200 X 2250
DD1	1800 X 2400
DD2	1500 X 2400
DD3	2000 X 2400
GD1	2700 X 2400
GD2	3000 X 2400
GD3	2550 X 2400
GD4	2850 X 2400
GD5	1200 X 2400
GD6	1800 X 2400
GD7	2400 X 2400
