



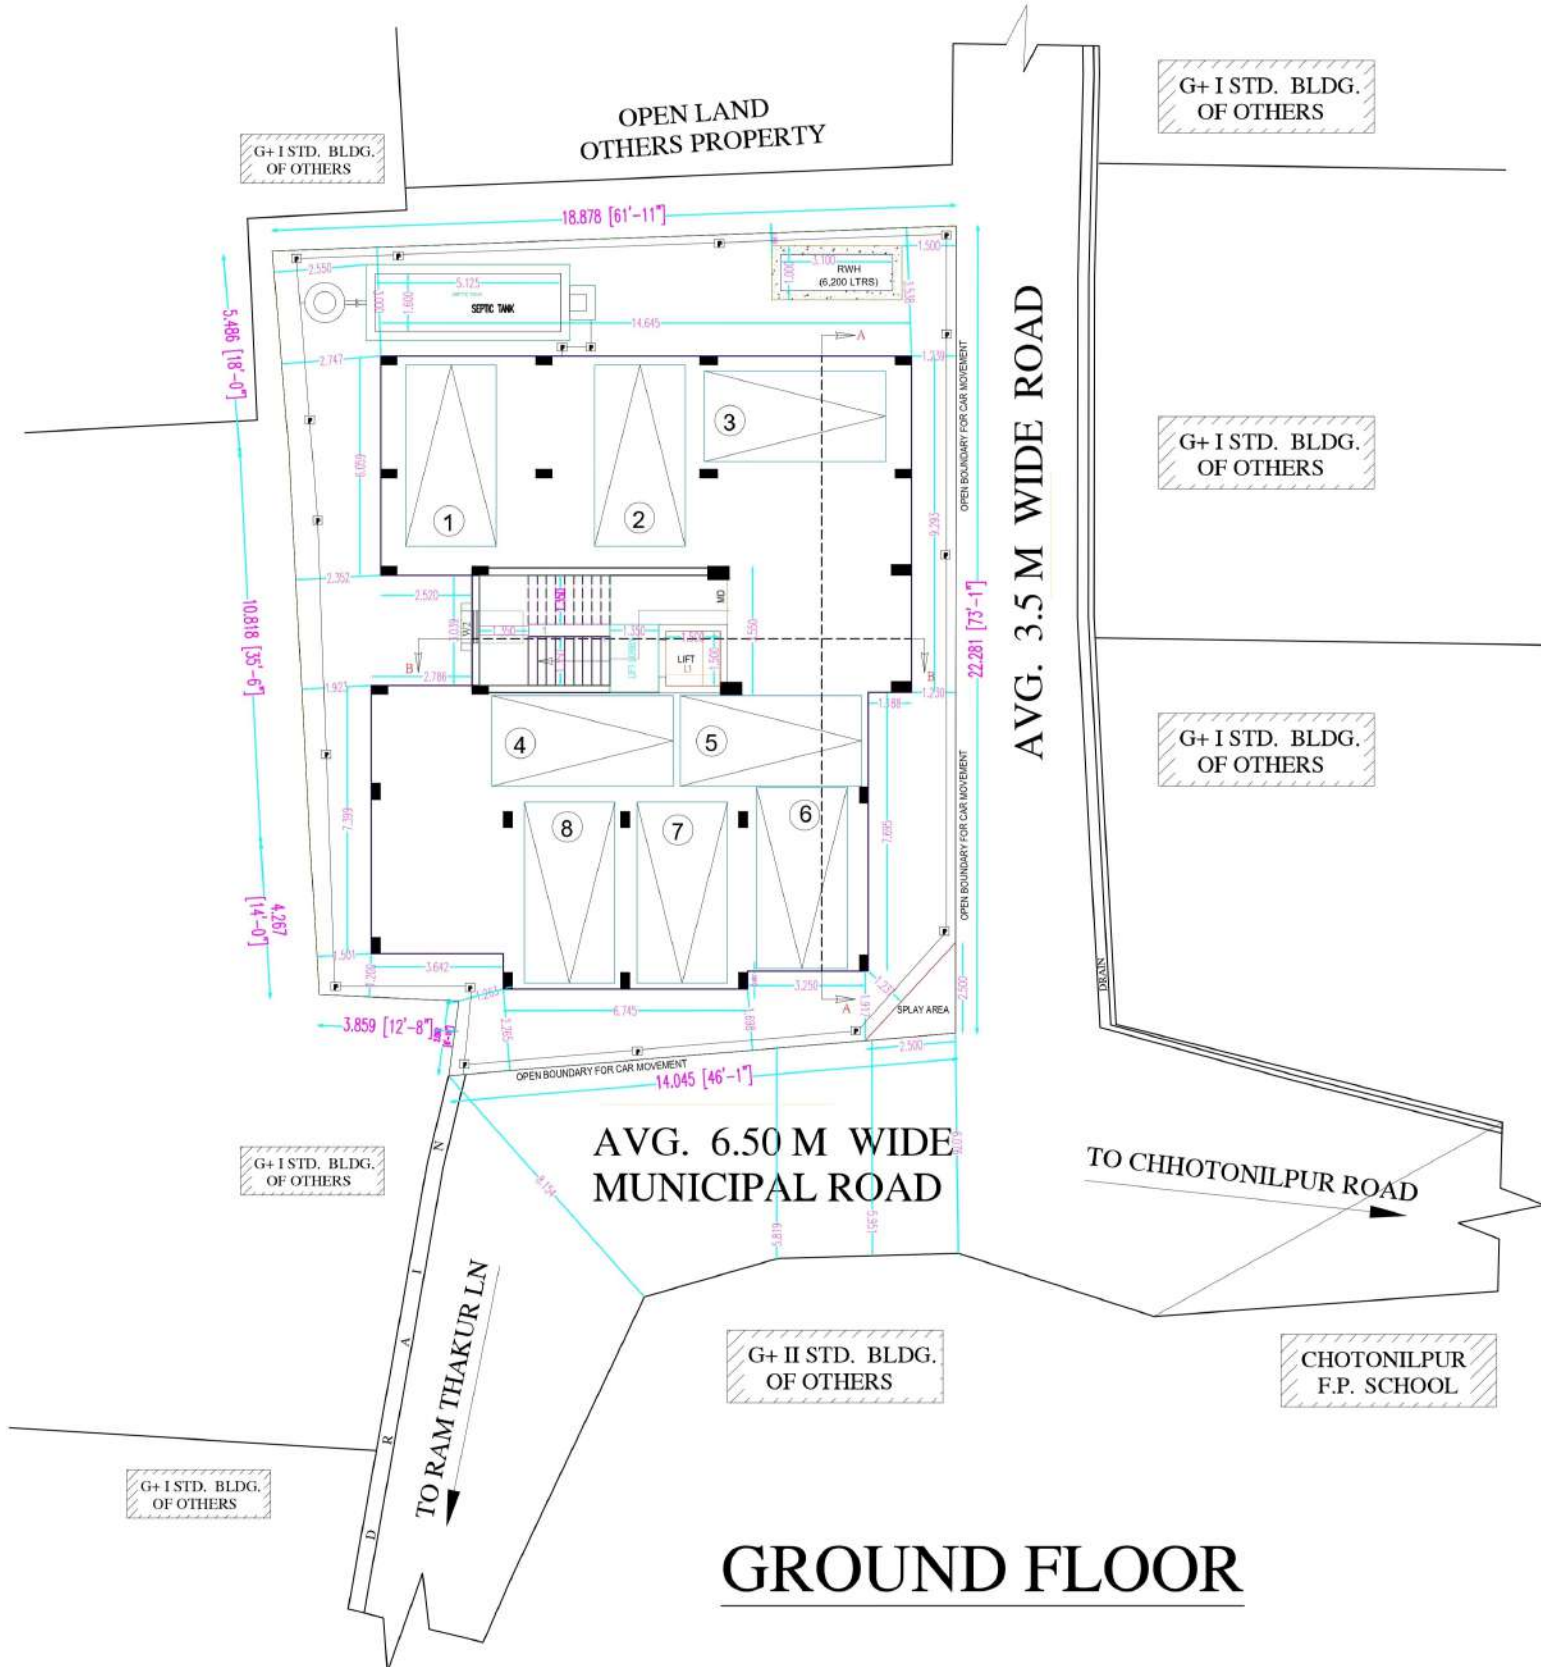

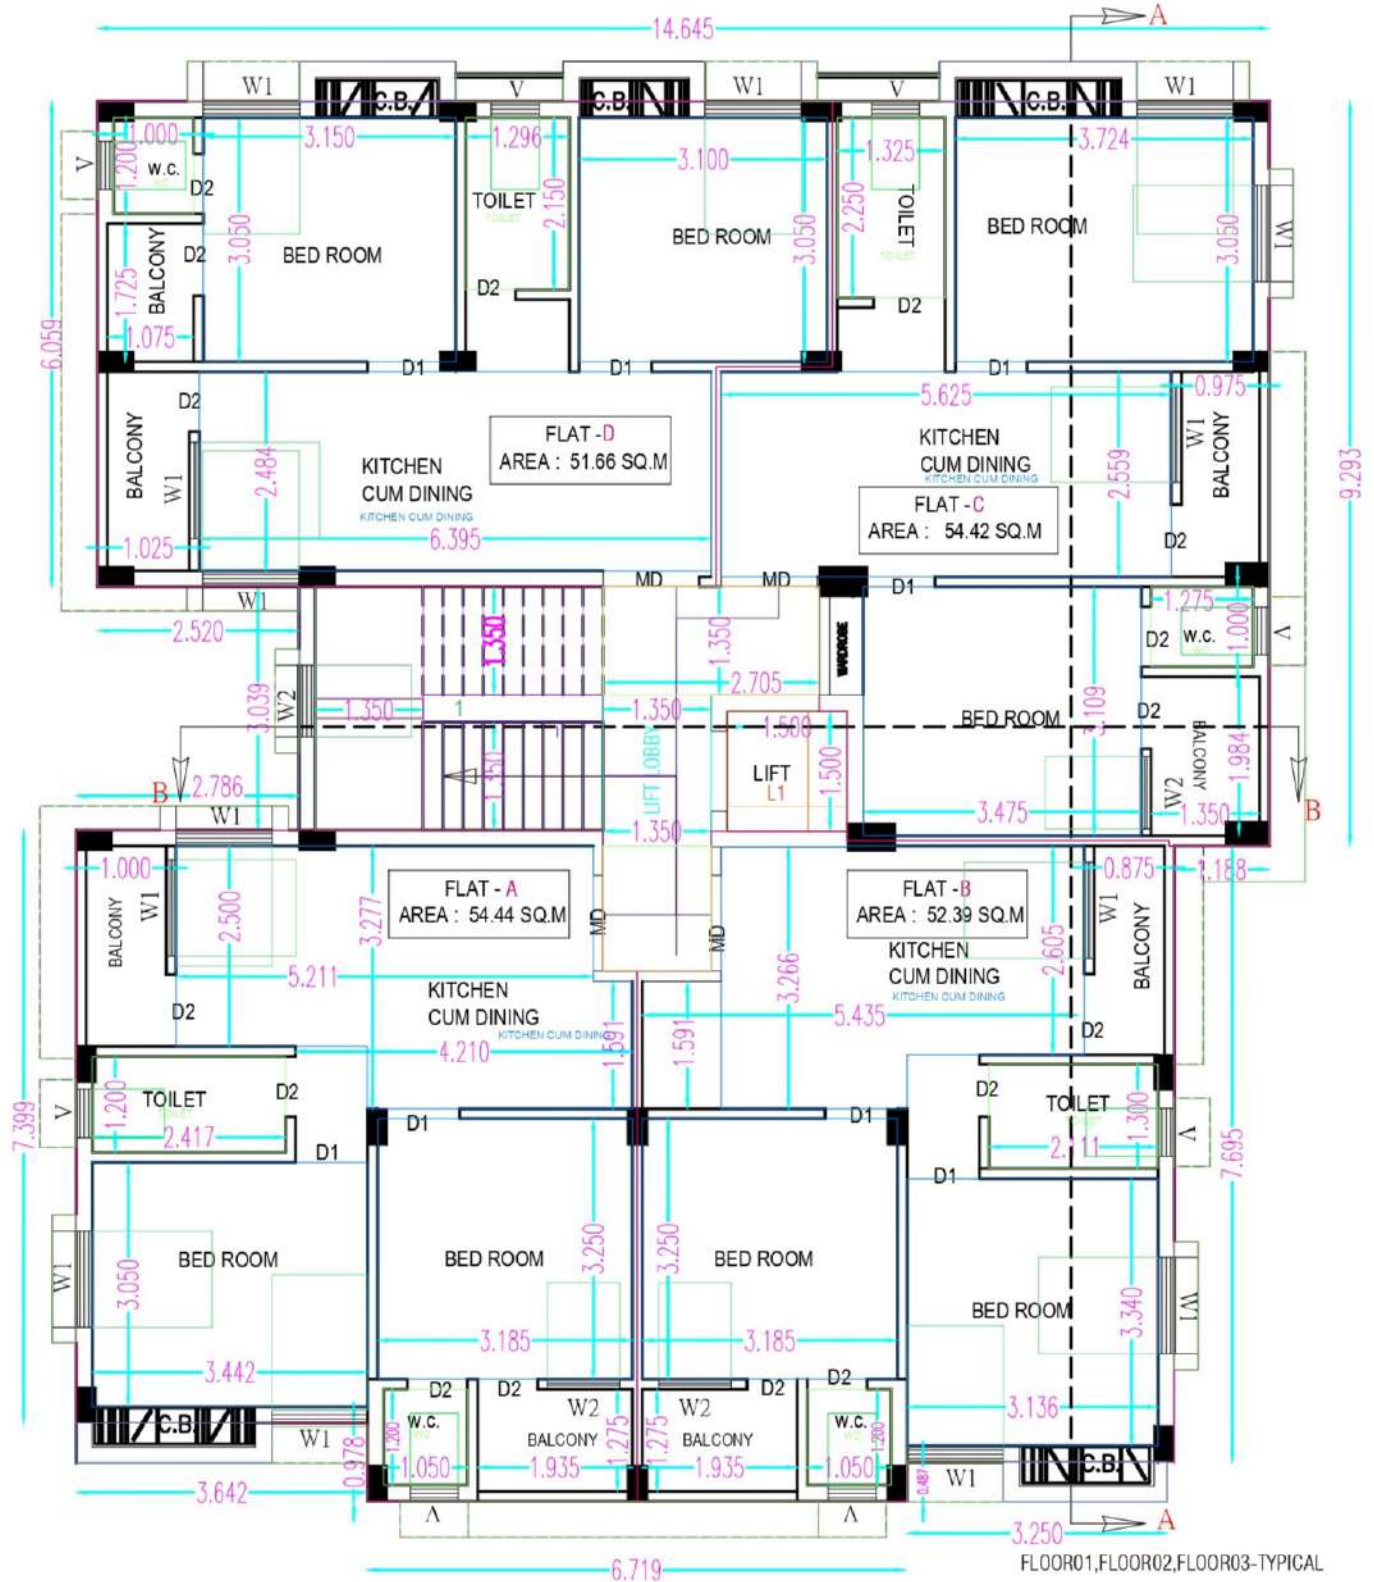

TYPICAL FLOOR

(1ST - 3RD FLOOR)