
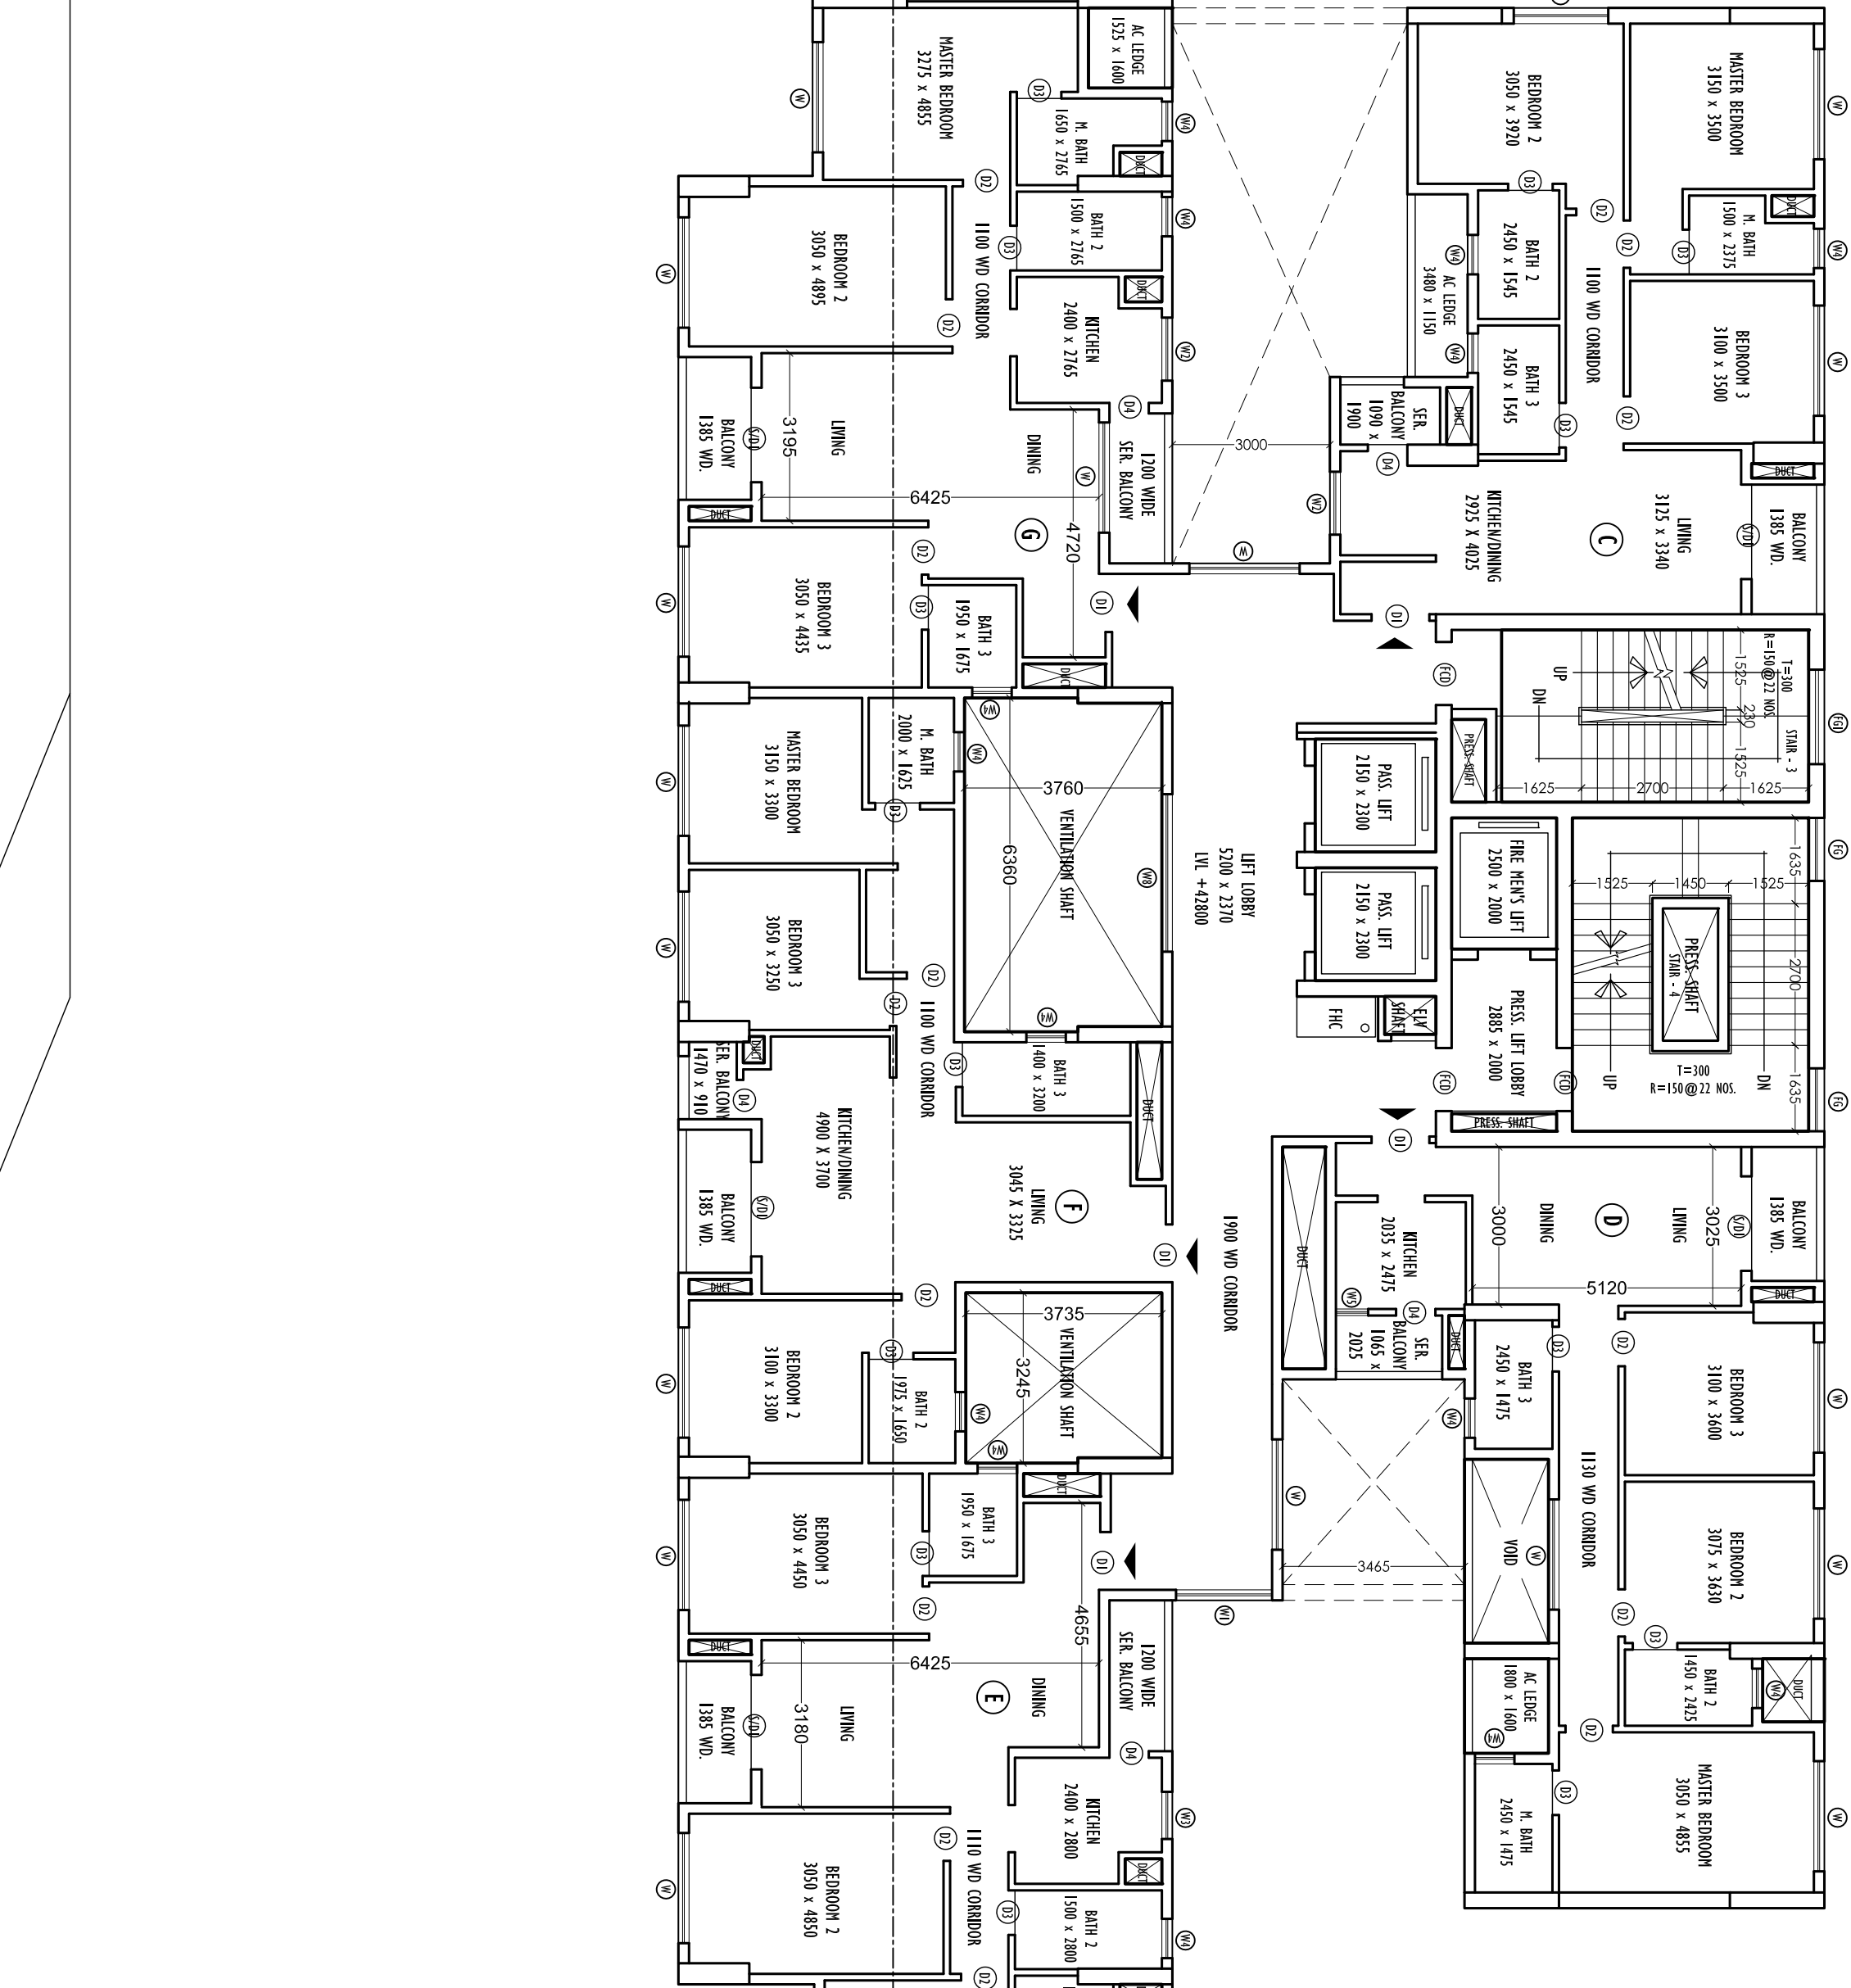


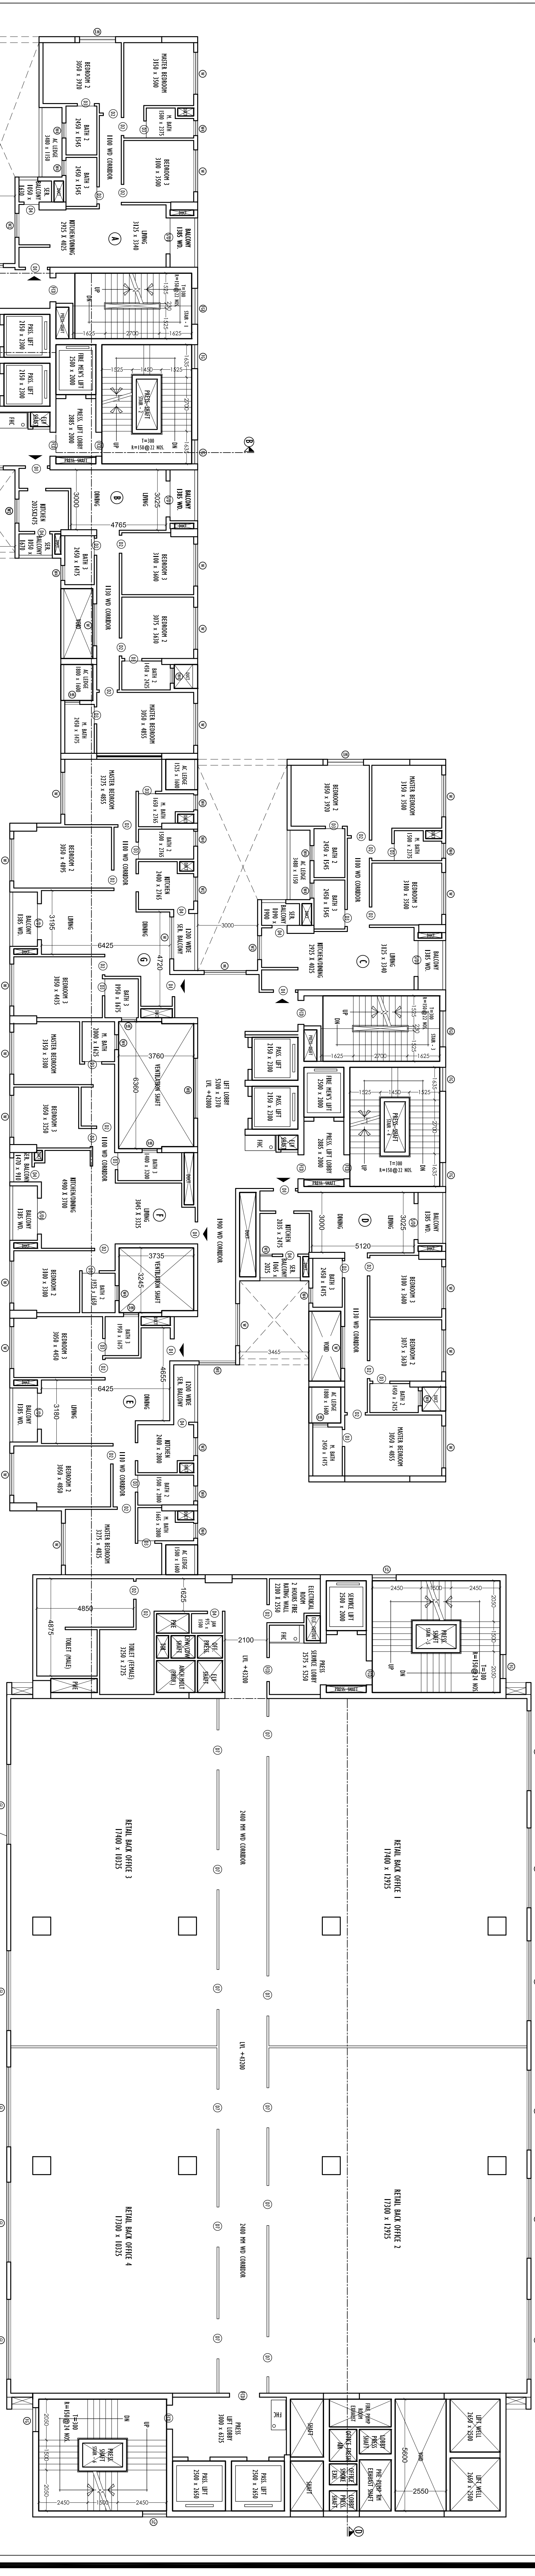

SPECIFICATIONS:-	
DOOR / WINDOW OPENING SCHEDULE	
Certificate of the Geo-technical Engineer :	Certificate of the Structural Engineer :
Certificate of the Architect :	
PROJECT:	ARCHITECT
Shri Kumar Baen	

- DIMENSIONS ARE IN MILLIMETERS UNLESS OTHERWISE STATED.
- ALL EXTERNAL WALLS ARE 250/250/200 THK. & 150 THK. R.C.C. ALL INTERNAL WALLS ARE 150/150/250/100 THK.
- THE DEPTH OF SLAB/R.C. SHALL NEVER EXCEED THE DEPTH OF FOUNDATION.
- BRICK WORK 250/250/200 THK. IN MORTAR 1:4 & BRICK WORK 150/150/250 THK. IN MORTAR 1:4.
- ALL R.C.C. WORKS THE GRADE OF CONCRETE TO BE SPECIFIED BY THE STRUCTURAL ENGINEER.
- GRADE OF STEEL TO BE SPECIFIED BY THE STRUCTURAL ENGINEER.
- TYPE OF REINFORCEMENT MEASURE WILL BE TAKEN AT THE TIME OF CONSTRUCTION.
- OTHERS ITEM AS PER IS, SPECIFICATION.

Conference of Geotechnical Engineers :

It is gratified that the comprehensive Geotechnical Report on soil investigation has been prepared by me for design and calculation of the foundation by which the structure will be constructed. It is noted that the design of the foundation of the structure will be constructed on two places the role of the soil after excavation of the site so that foundation is extended to so appropriate design has been prepared in the Geotechnical Report.

DATE OF SUBMITTANCE: 11/06/2008
SUBMITTER: DR. C. S. JAYARAMAN, I.A.S. (Retd.)
REGISTRATION NO: CSE/2008/000003

It is certified that the comprehensive Geo-technical Report on soil investigation has been prepared by me for design and calculation of the foundation by analyzing the soil sample for attaining the bearing capacity of the soil on which foundation of the structure will be constructed. I shall also check the nature of the soil after excavation of site so that foundation is extended up to appropriate depth that has been proposed in the Geo-technical Report.

Confirmed in the structural drawing and design of both the foundation and superstructure of the building, buildings has been made considering the Soil Test Report, as per the rules and regulations made under the Act and also considering all possible loads, seismic load and the moments generated by the proposed structure as per the Bureau of Indian Standard and National Building Code of India and certified that it is safe and stable in all respect and these provisions shall be adhered to during the construction.

I certify that all the Architectural Drawings of the project at Premises No. 05-0097 have been prepared by me complying with the New Town Kolkata Building Rules, 2009. I also certify that the plans and drawings prepared by me comply with all provisions regarding the fire protection as per the prevailing National Building Code. I shall be held responsible for any incorrect information is furnished by me or any violation of provisions of these rules or the prevailing National Building Code is found in any of the drawings and documents, signed by me and is admitted by the Sanctioning Authority for objection/ sanction.

(2B+G+14 STORED, 59.30 M. HEIGHT)
AT PREMISES NUMBER 05-0097,
PLOT NUMBER BG- 6 OF NEWTOWN,
UNDER NEWTOWN POLICE STATION,
NEWTOWN ACTION AREA I (SUB CBD),
WEST BENGAL PIN- 700156.

0019	33	22835043
m		
AL		
APPROVED BY: S.K.BASU		
SHEET NO. 14 OF 23		
DATE : 04.04.2024		